

MAP SHOWING PROPOSED  
ORNAMENTAL ELECTRIC LIGHTING SYSTEM  
TO BE INSTALLED ON


**MAGNOLIA AVENUE**

LEE NAFZGAR CITY ENGINEER

45-14-1925

LEGEND

- Electric light posts already installed are shown thus;
- One light ornamental lightposts to be installed shown thus;
- Electric lightposts to be removed and replaced shown thus;
- Electric lightposts to be removed shown thus;
- Conduit to be layed shown thus;
- District benefited bounded by yellow line thus;

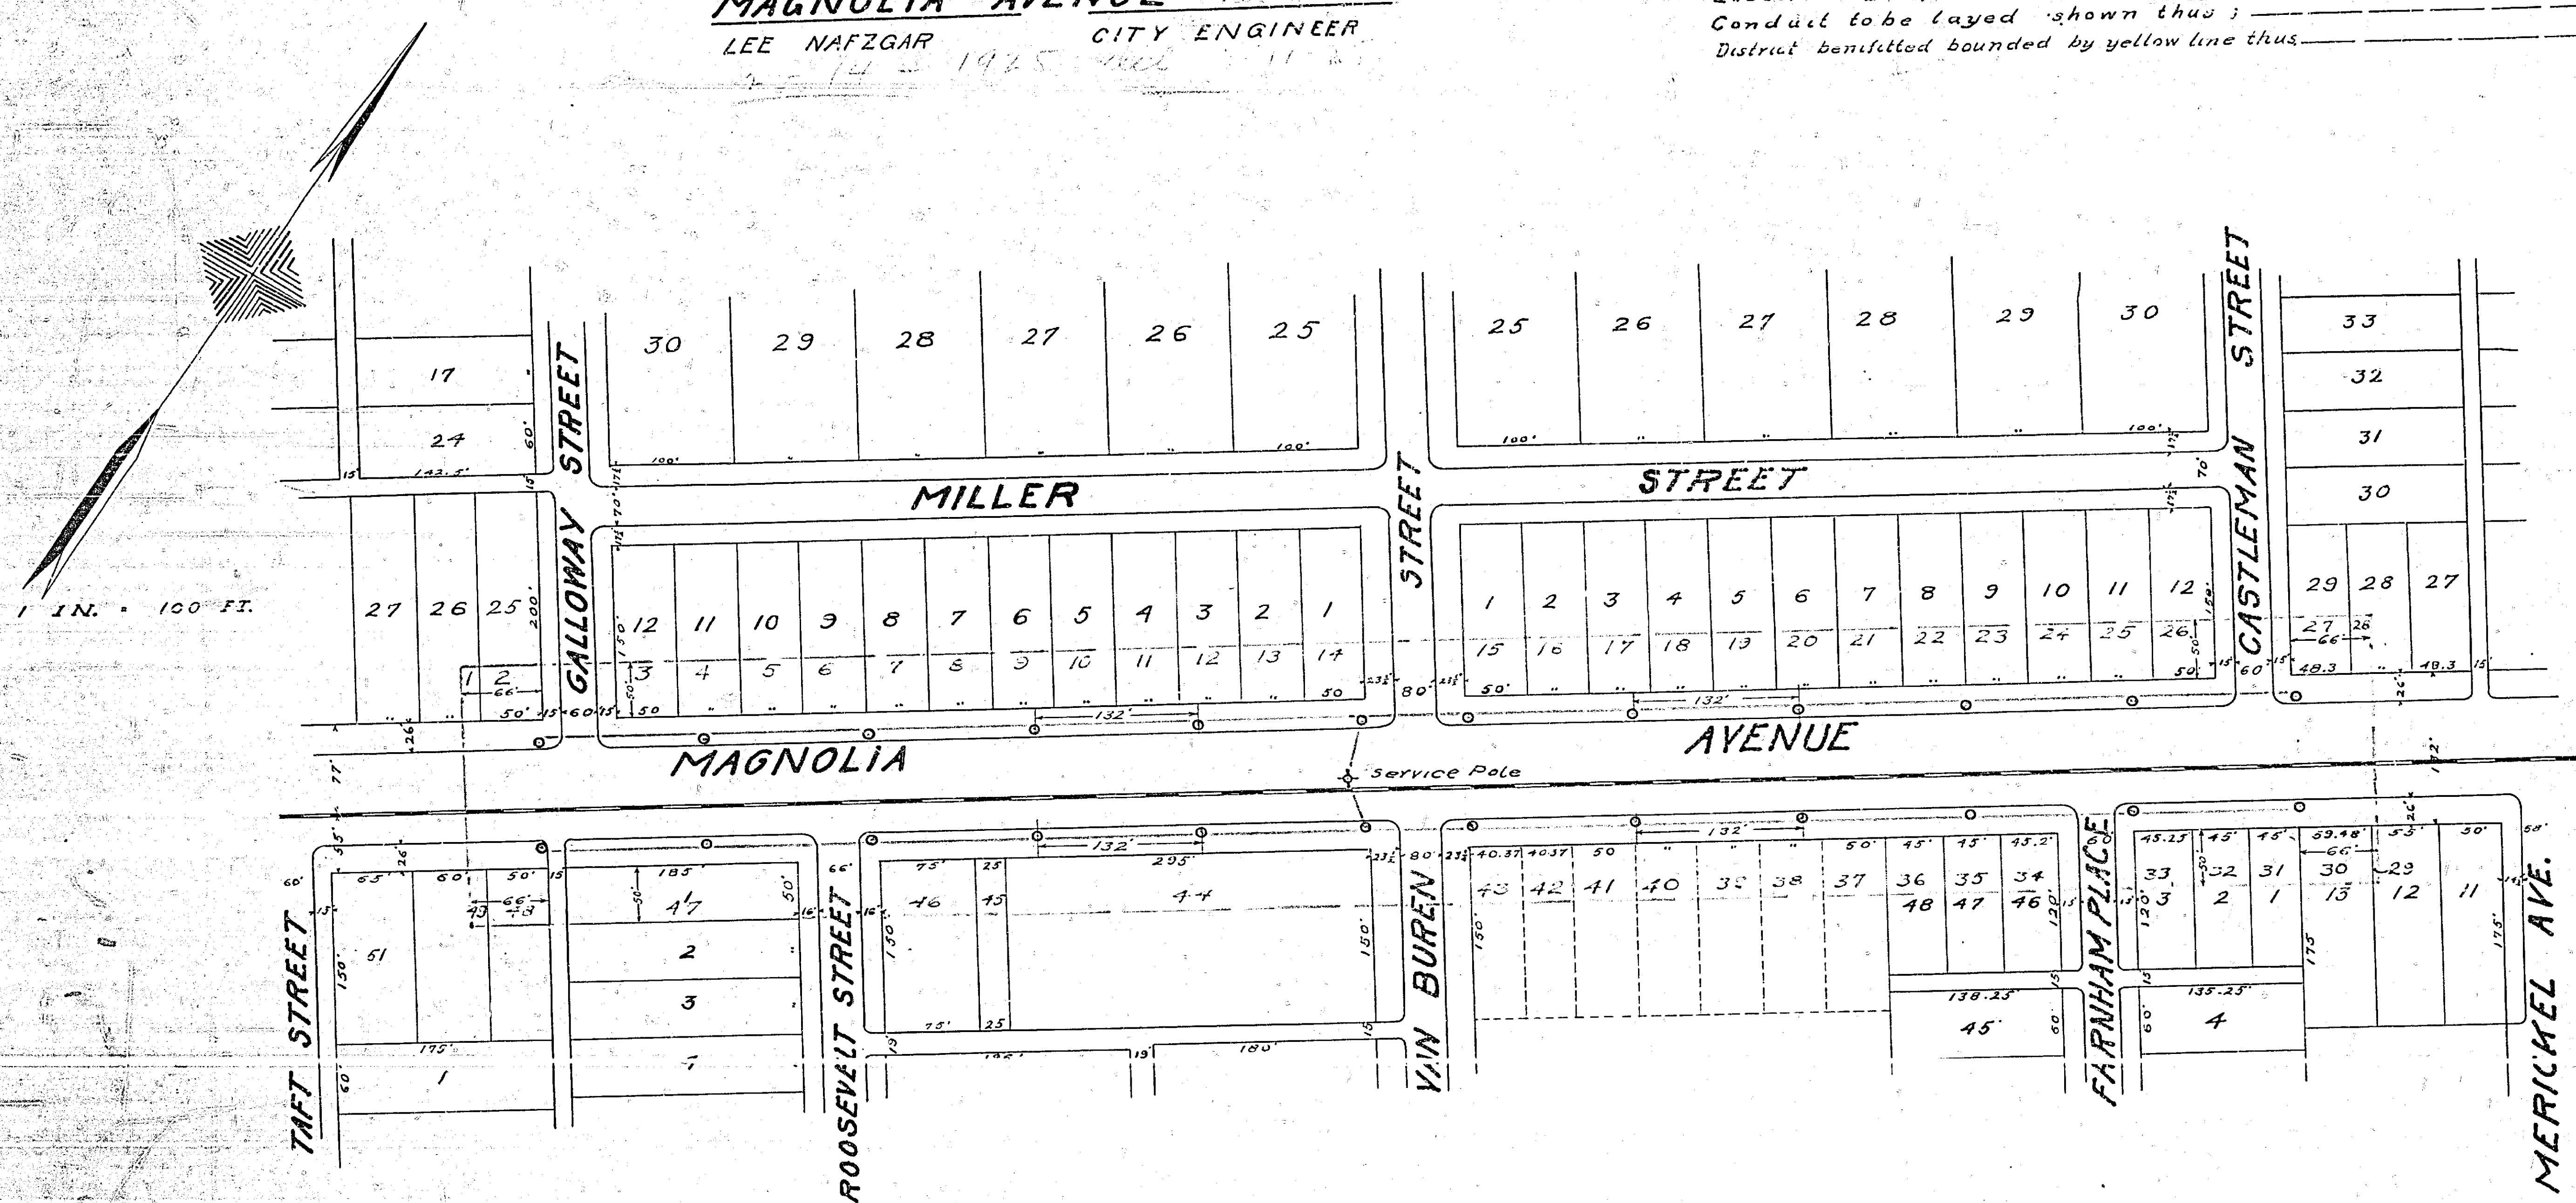

819

