

PACHAPPA AVENUE AT THIRD STREET			
Drawing No	Sheet No	Total Sheets	Field Book
84-D	1	1	354
Platted		Checked	
W.E.M. 3-1-38			

# PROPOSED IMPROVEMENT ON PACHAPPA AVE.

AT THIRD ST.



ENGINEER DEPT. RIVERSIDE CALIF. 1938.  
CITY (U.S.G.S.) DATUM PLANE  
FIELD BOOK 354 PAGE 57.

APPROVED *[Signature]*  
CITY ENGINEER.

APPROVED AND ADOPTED BY THE MAYOR  
AND COUNCIL OF THE CITY OF RIVERSIDE  
THIS DAY OF 1938.

CITY CLERK, CITY OF RIVERSIDE.

SCALE 1" = 20'

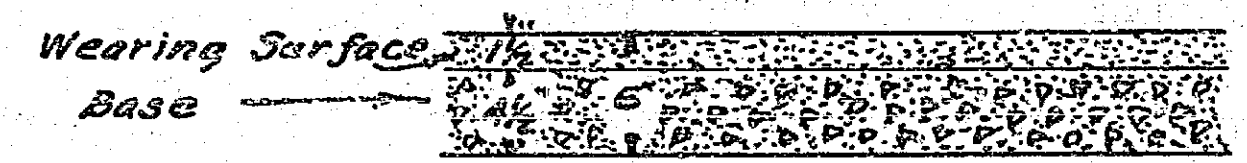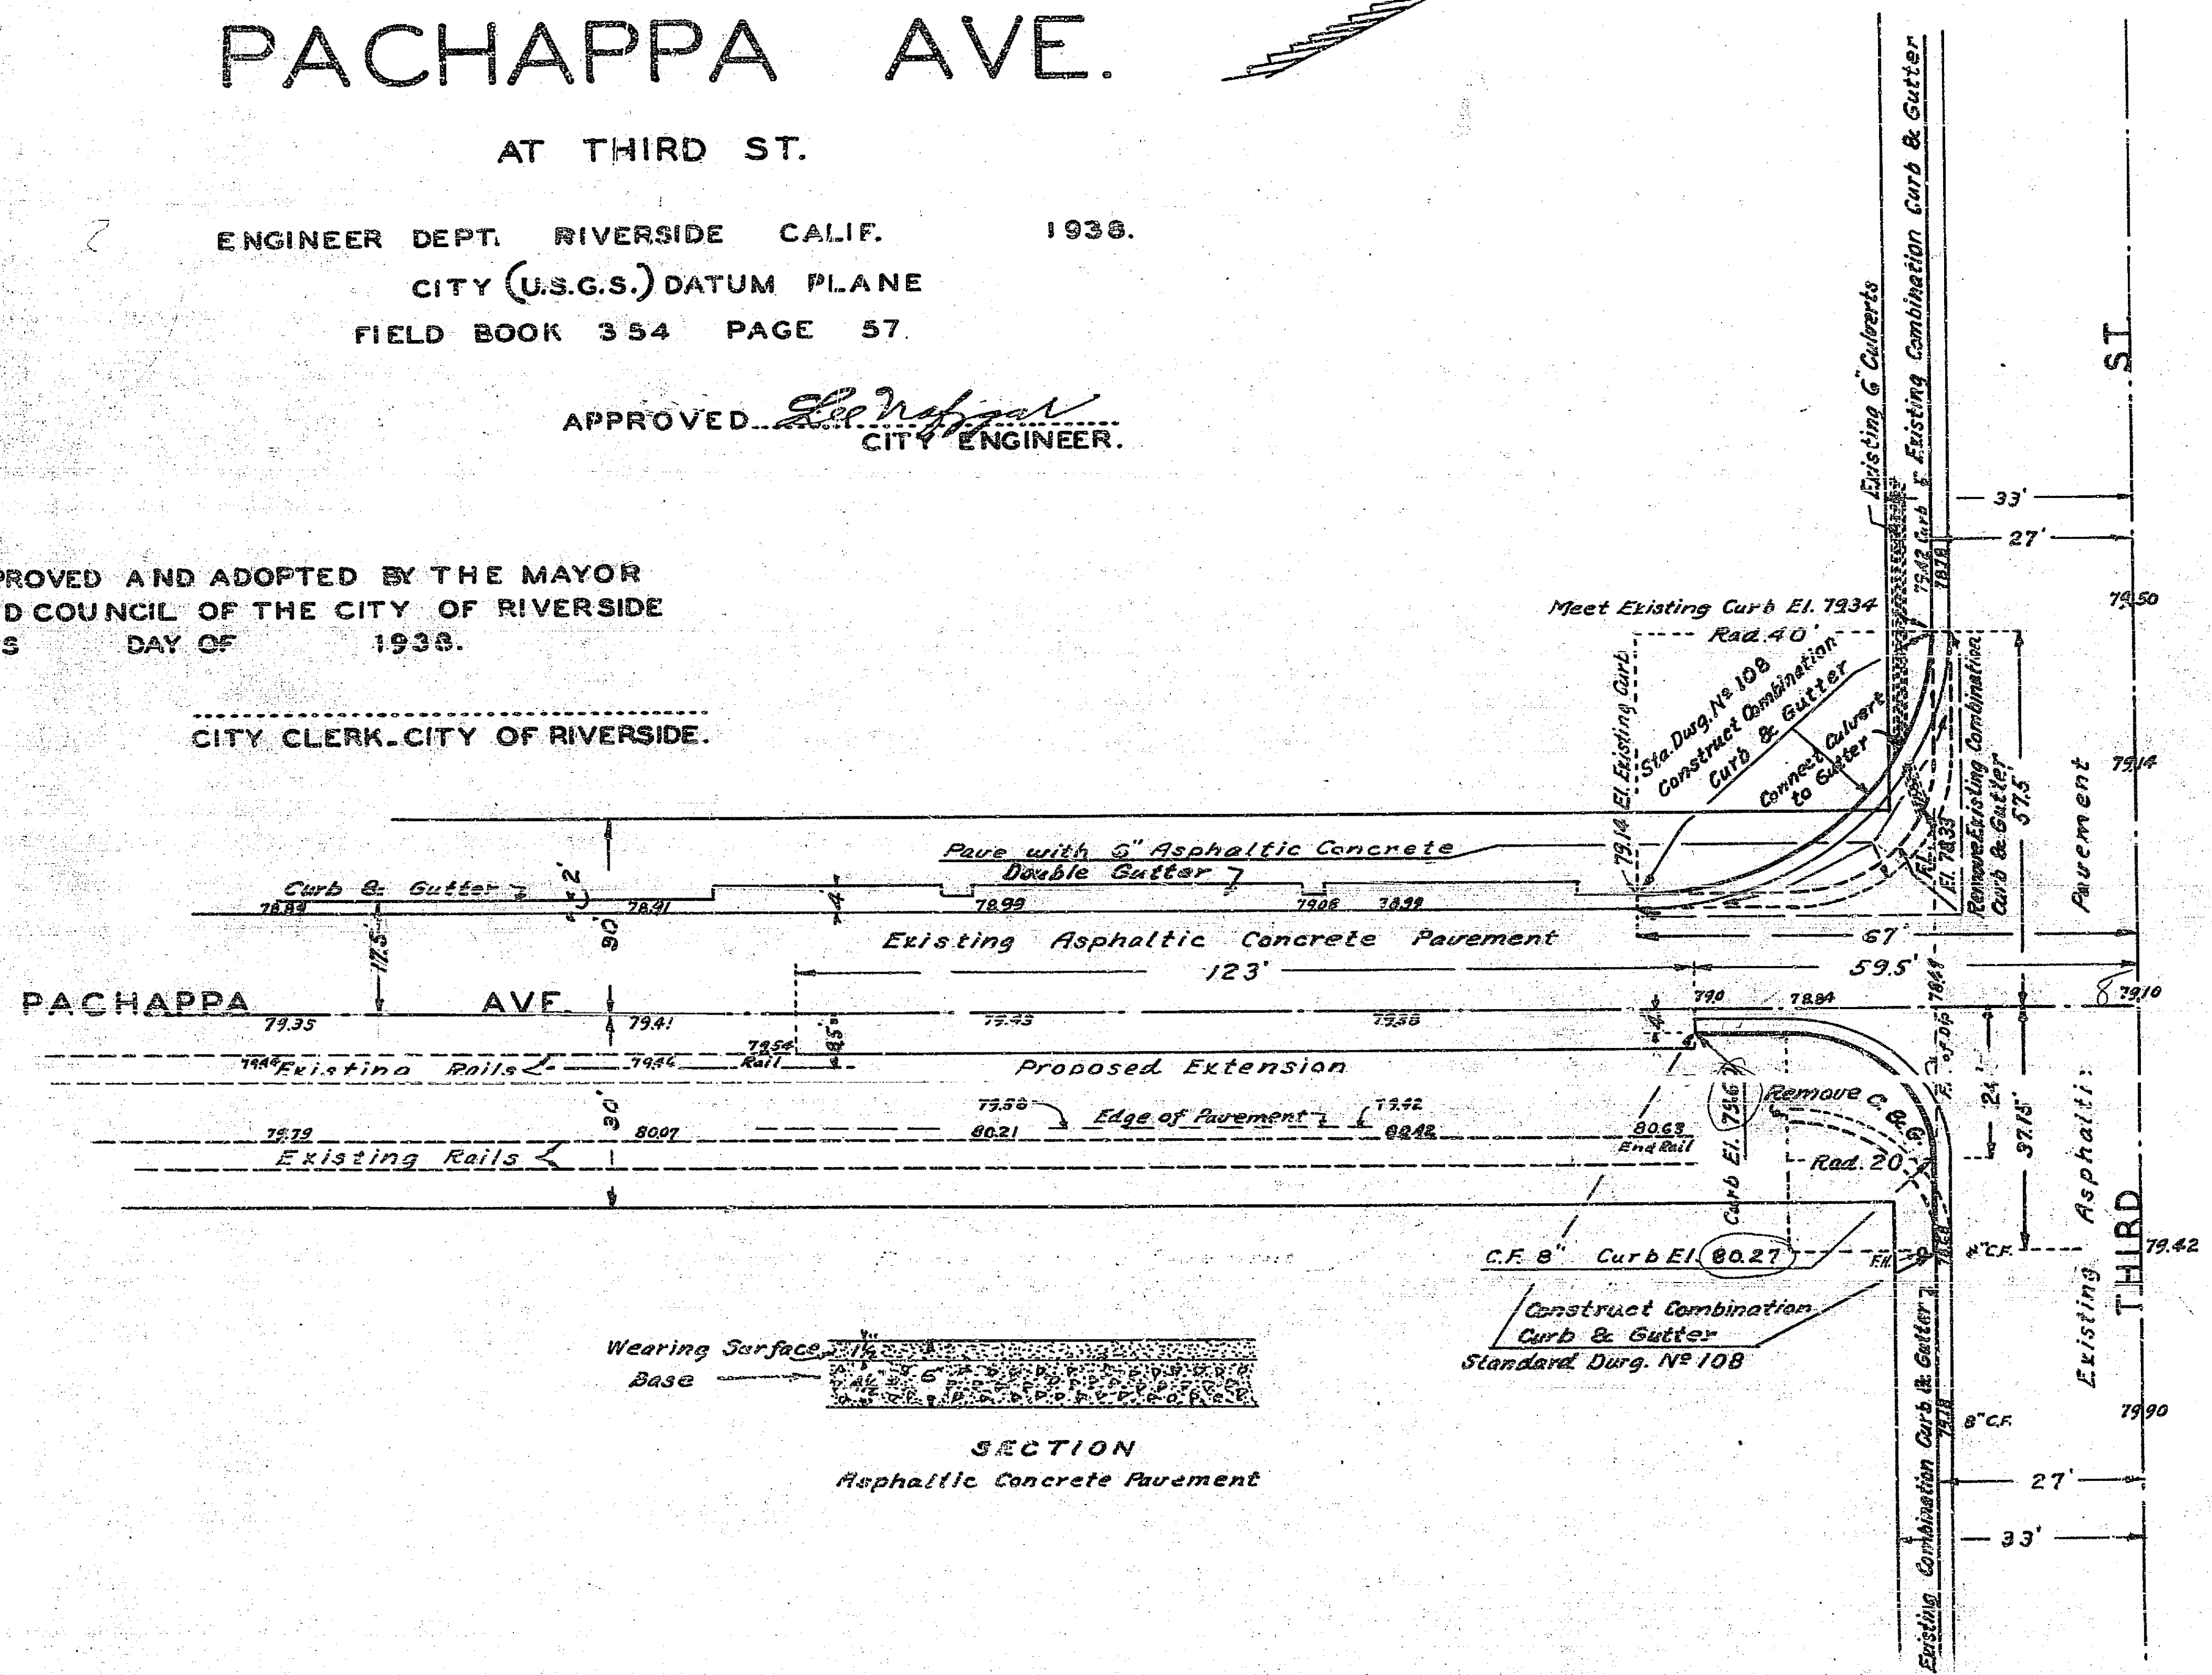

**QUANTITIES REQUIRED**

6" Asphaltic Concrete Pavement	33.9 Sq. yds.
Combination Curb & Gutter S.W. Corner	62.83 Lin. ft.
" " " " S.E. "	57.07 " "

84-D