


FIRST ST

MAIN ST

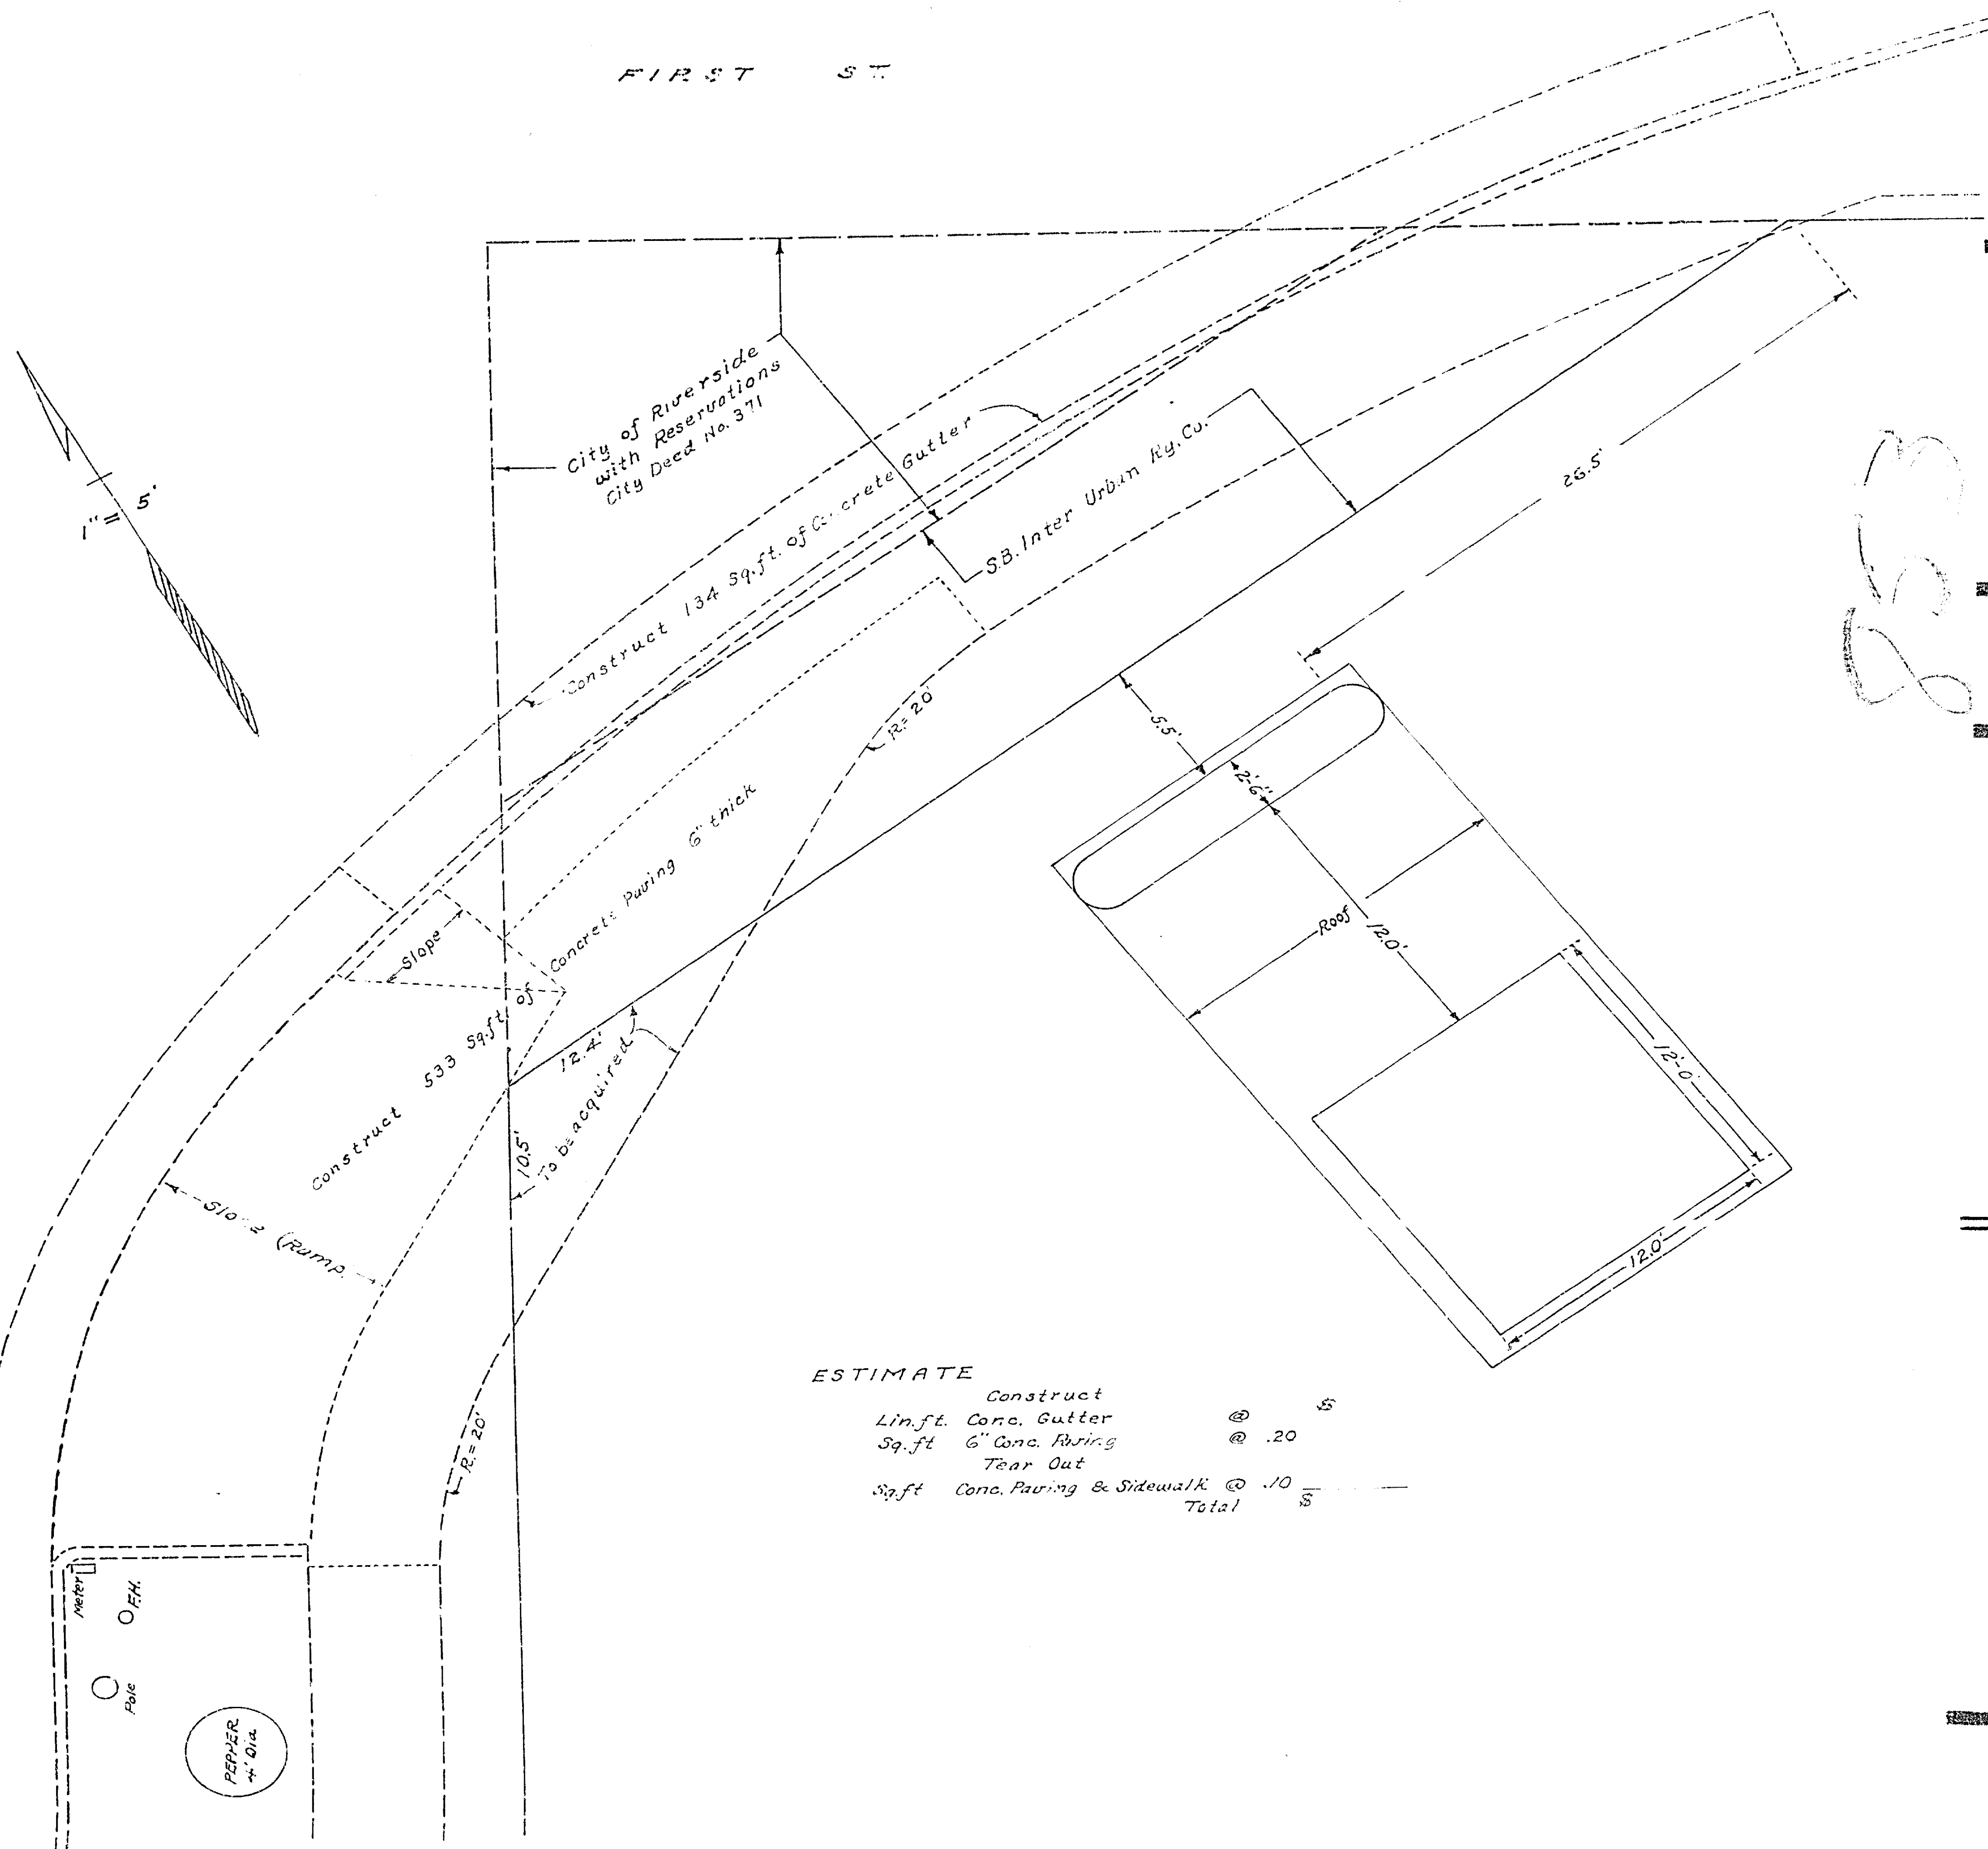

ESTIMATE

Construct			\$
Lin. ft. Conco. Gutter	@		
Sq. ft. 6" Conco. Paving	@	.20	
Tear Out			
Sq. ft. Conco. Paving & Sidewalk	@	.10	
Total			\$

11

11

8.2

8.2

11

11

11

11

11

8.2

8.2

11