


34"
22"
17"
11"
8.5"
11"
17"
22"
34"

34"
22"
17"
11"
8.5"
11"
17"
22"
34"

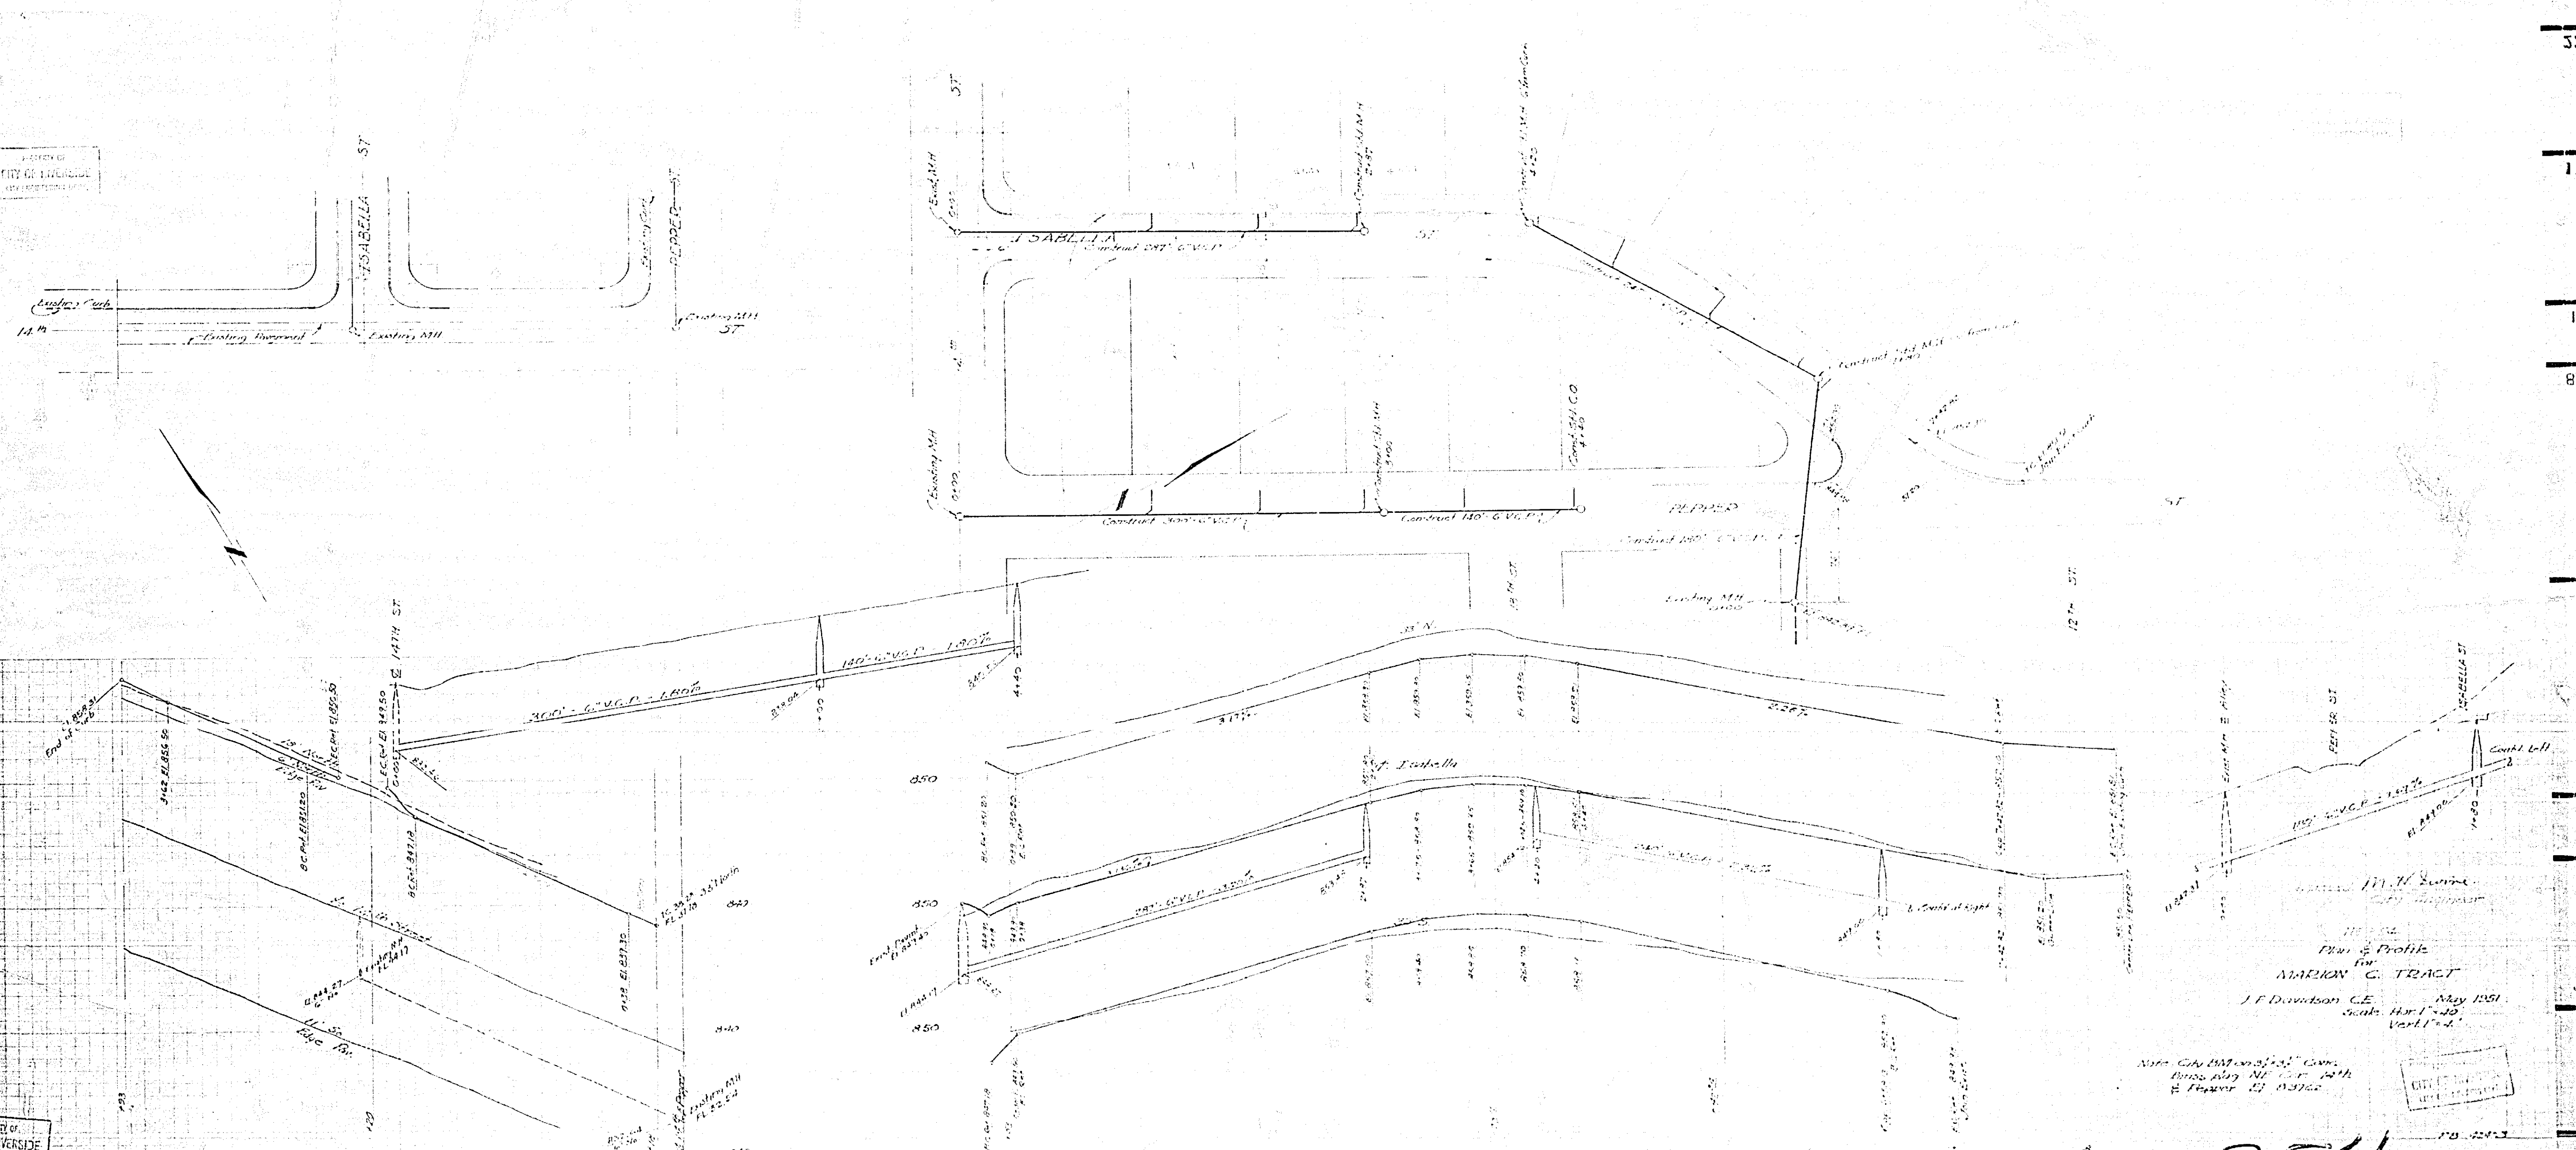

M. H. Swine
 City Engineer
 J. F. Davidson, C.E.
 Plan & Profile
 for
 MARION C. TRACT
 May 1951
 Scale: Horiz. 1" = 100'
 Vert. 1" = 10'
 Note: City Engineer's Office
 Based on N.P. Com. 14th
 & Peter St. 1937

854