



PLAN  
NO. 868  
FOR THE PROPOSED IMPROVEMENT OF  
**FOURTEENTH STREET**  
BETWEEN MAIN ST. & U.P. RY. TRACK  
BEING A  
**MAJOR CITY STREET**  
RIVERSIDE, CALIFORNIA

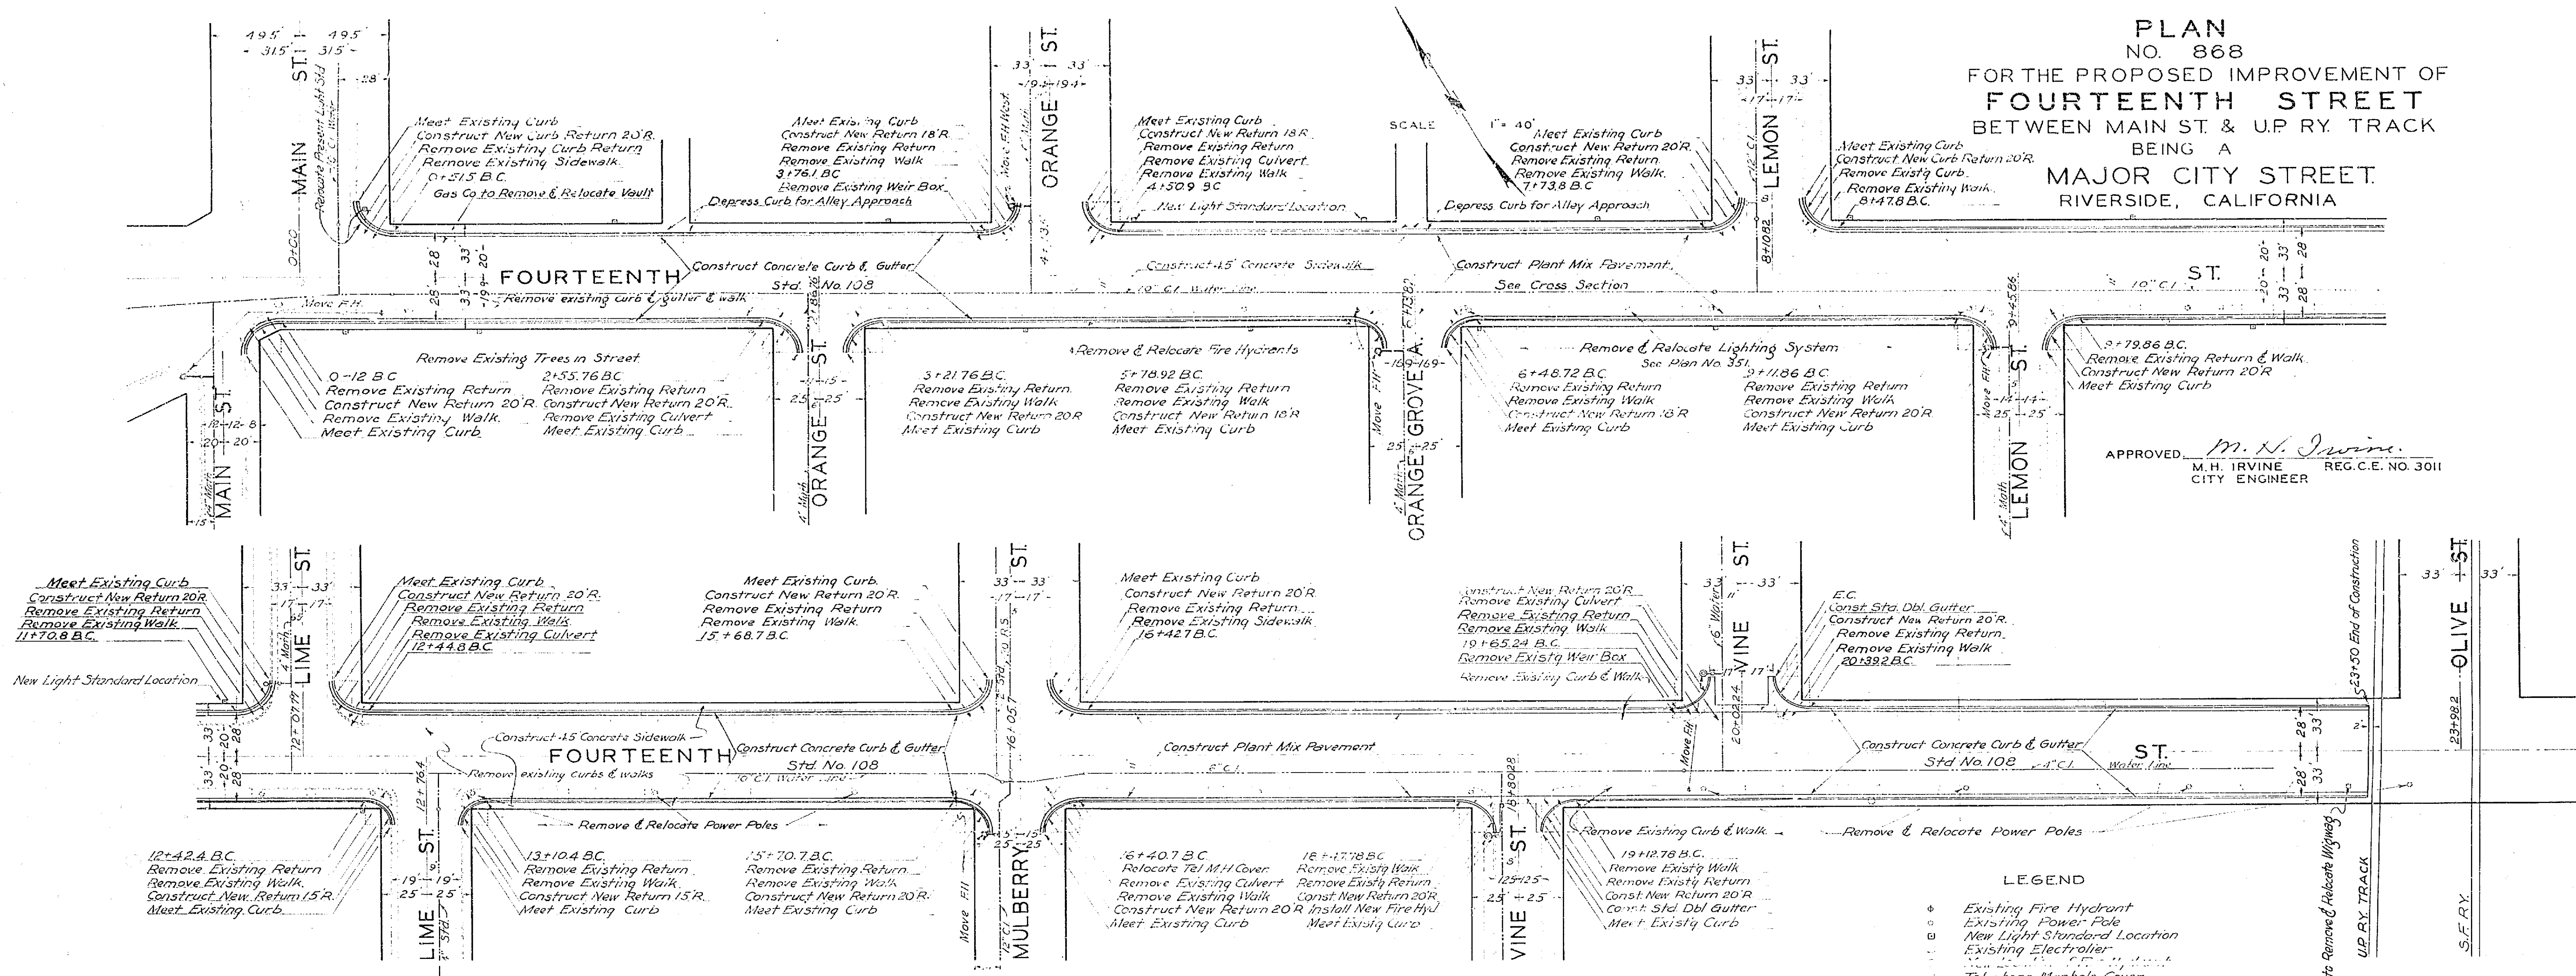

APPROVED *M. H. Irvine*  
M. H. IRVINE REG. C.E. NO. 3011  
CITY ENGINEER

- LEGEND
- ⊙ Existing Fire Hydrant
  - ⊙ Existing Power Pole
  - New Light Standard Location
  - ⊙ Existing Electrofit
  - ⊙ Existing Telephone
  - ⊙ Telephone Manhole Cover

TYPICAL CROSS SECTION

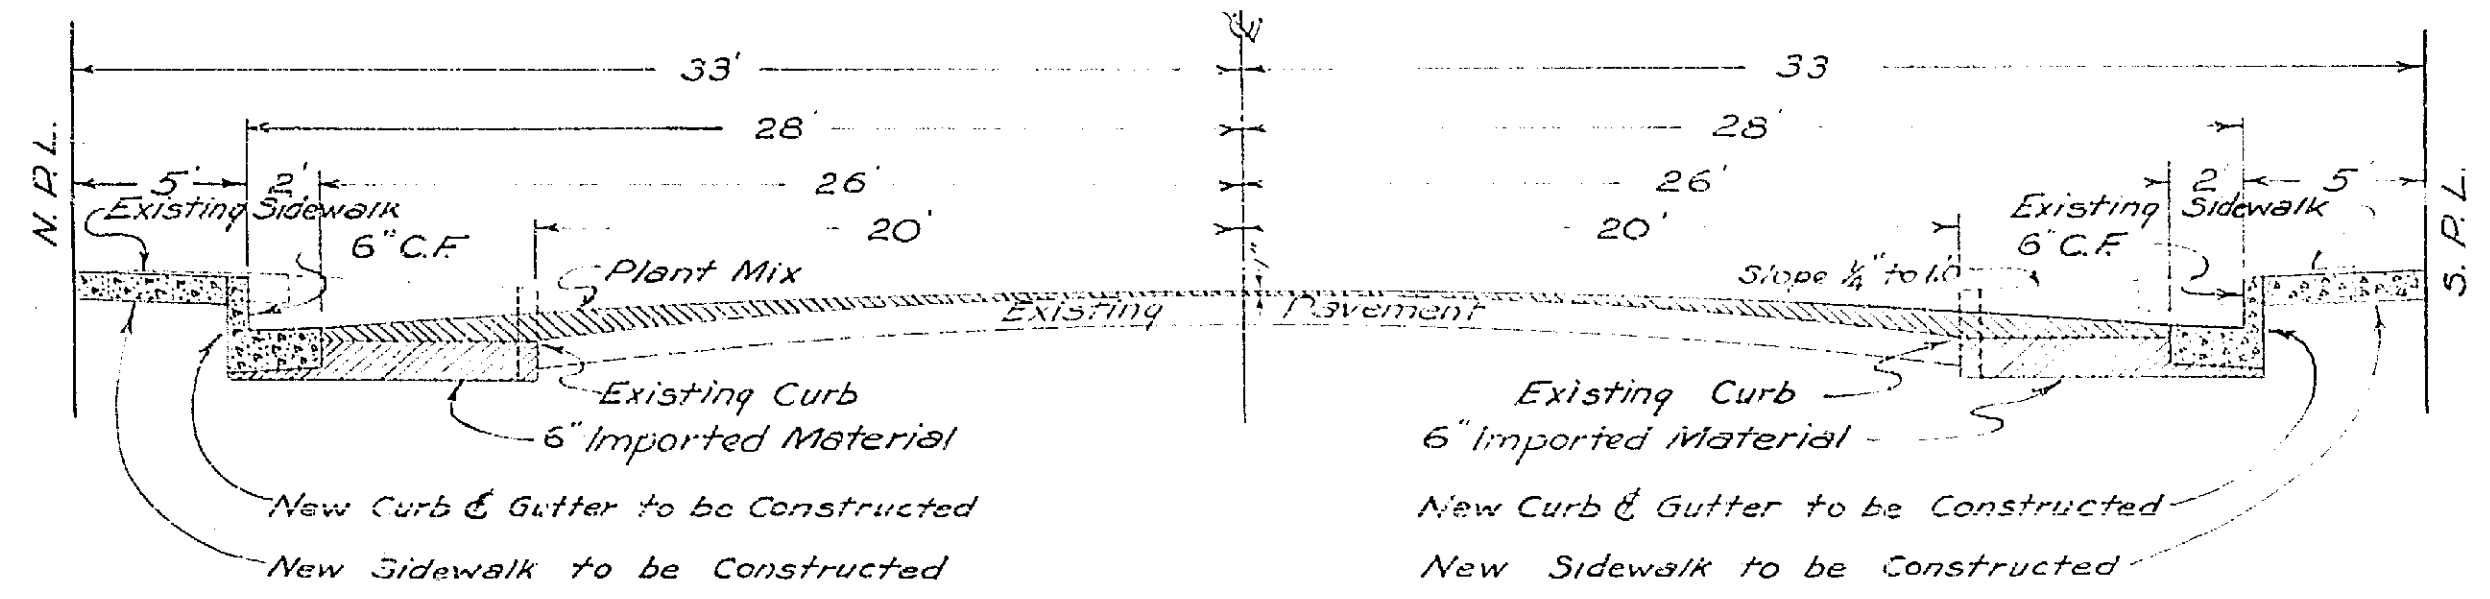

Scale Hor. 1" = 5'  
Vert. 1" = 2'

868