



MAP OF PROPOSED WATER MAIN ON CENTRAL AVENUE
R.P. CAMPBELL, CITY ENGINEER 1926.

SCALE
1 INCH = 200 FEET

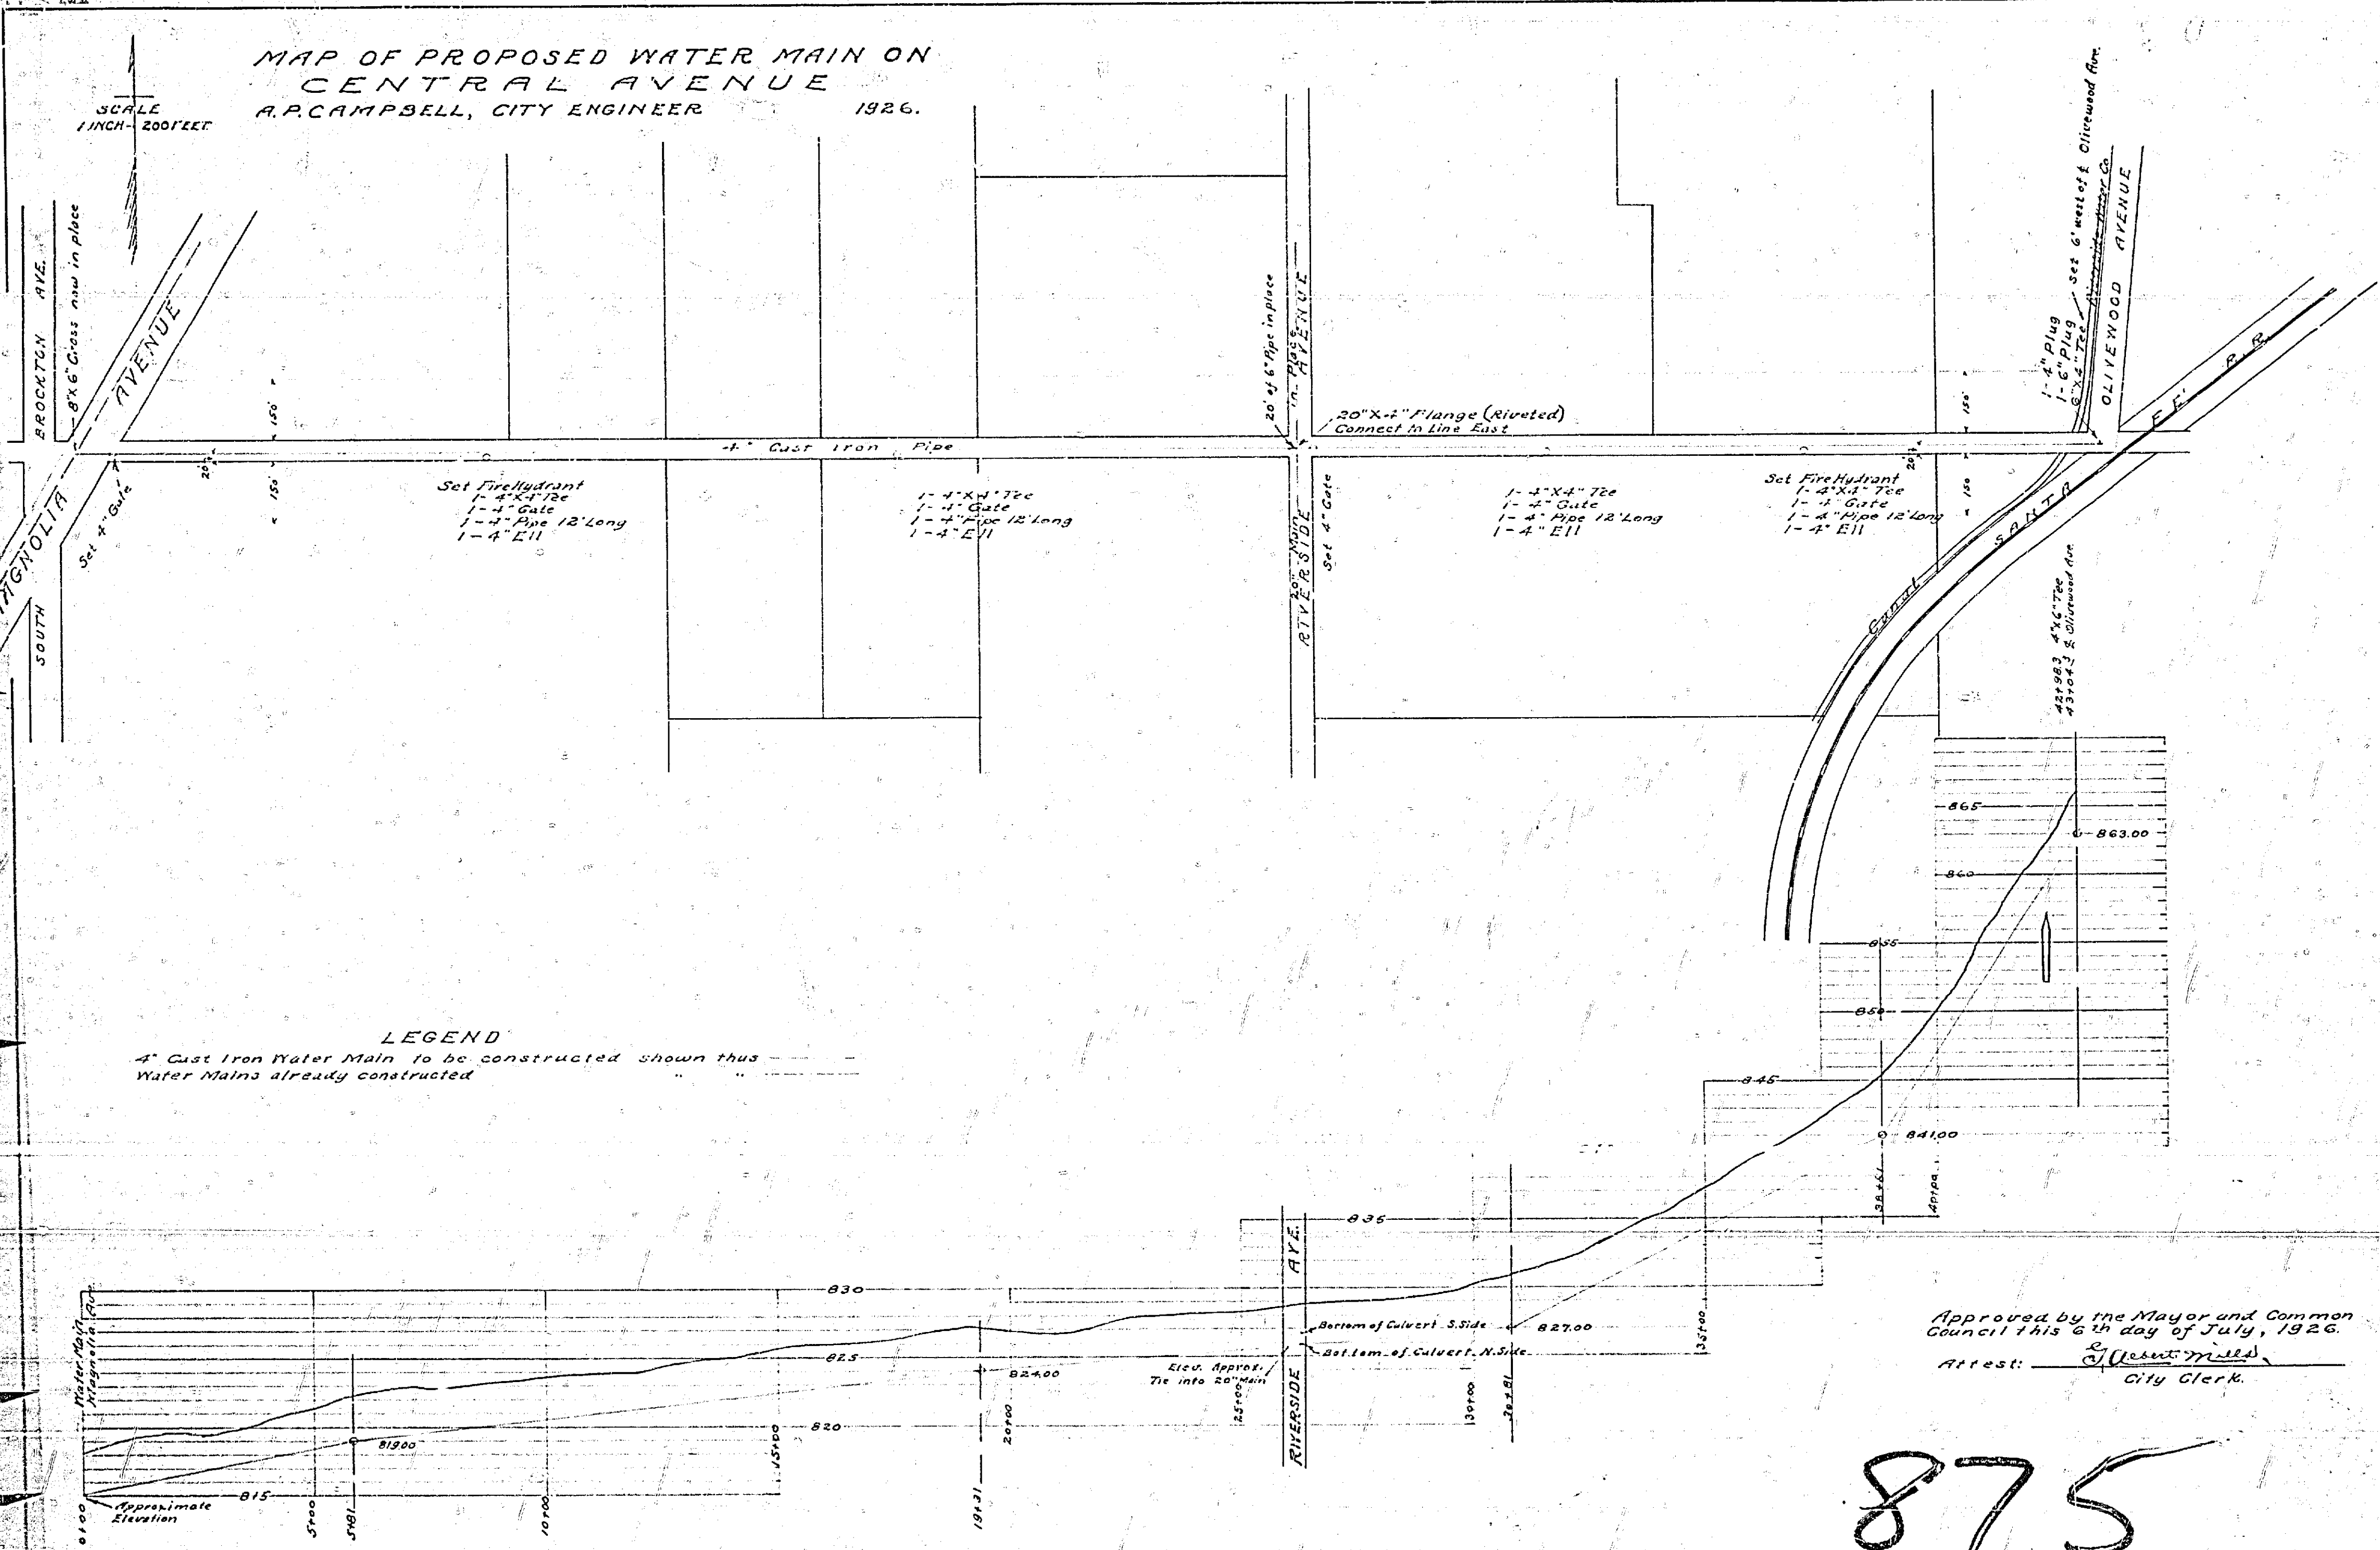

LEGEND
4" Cast Iron Water Main to be constructed shown thus ---
Water Mains already constructed

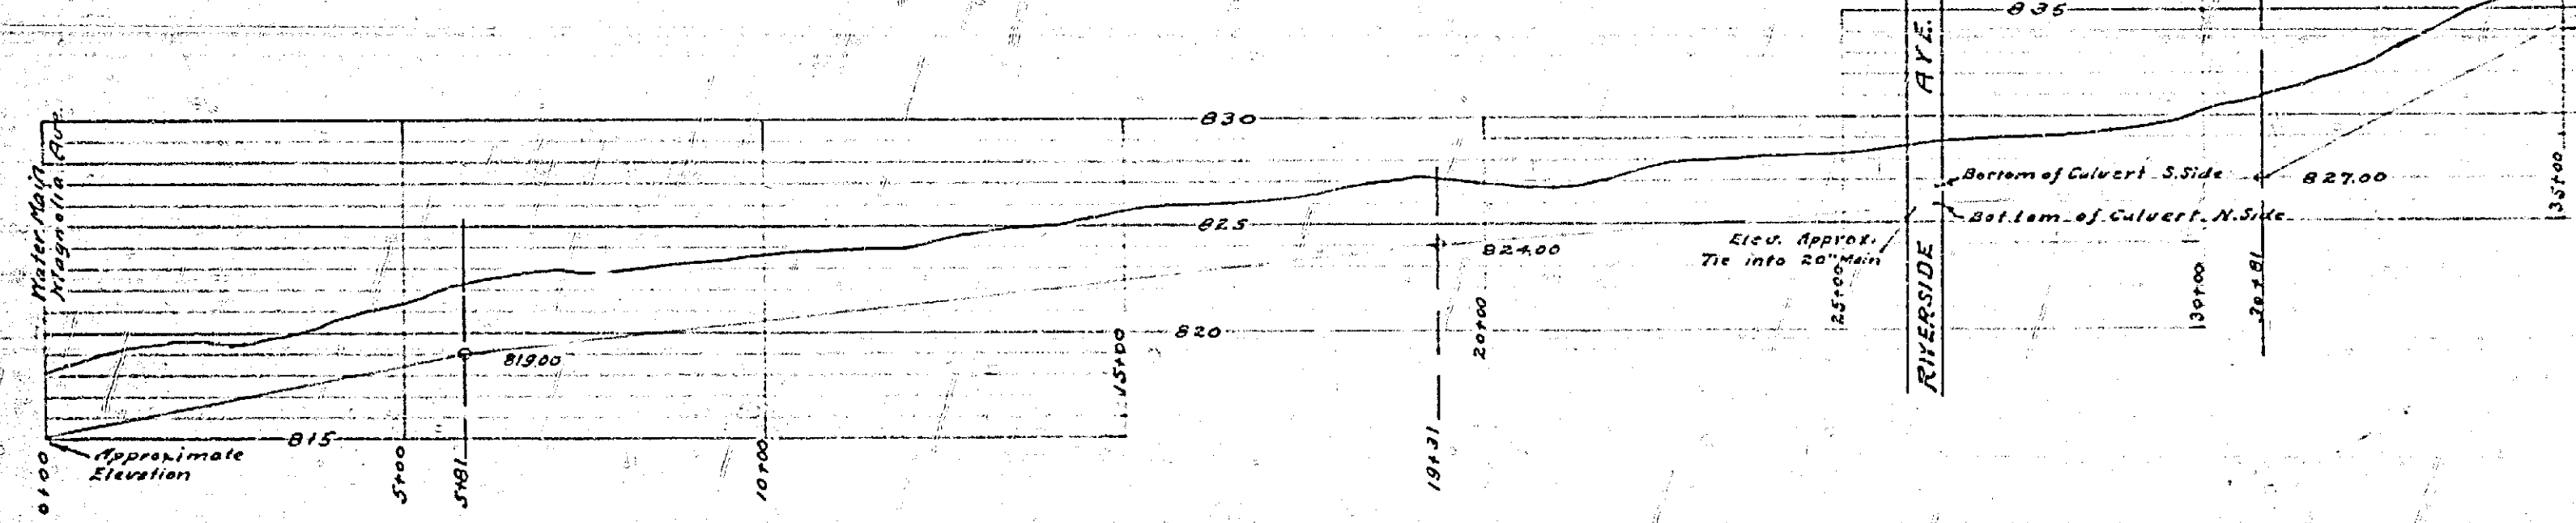

Approved by the Mayor and Common Council this 6th day of July, 1926.
Attest: [Signature] City Clerk.

875

17

17

11

8.5

8.5

11

17

22

22

17

11

8.5

8.5

11

17

22