
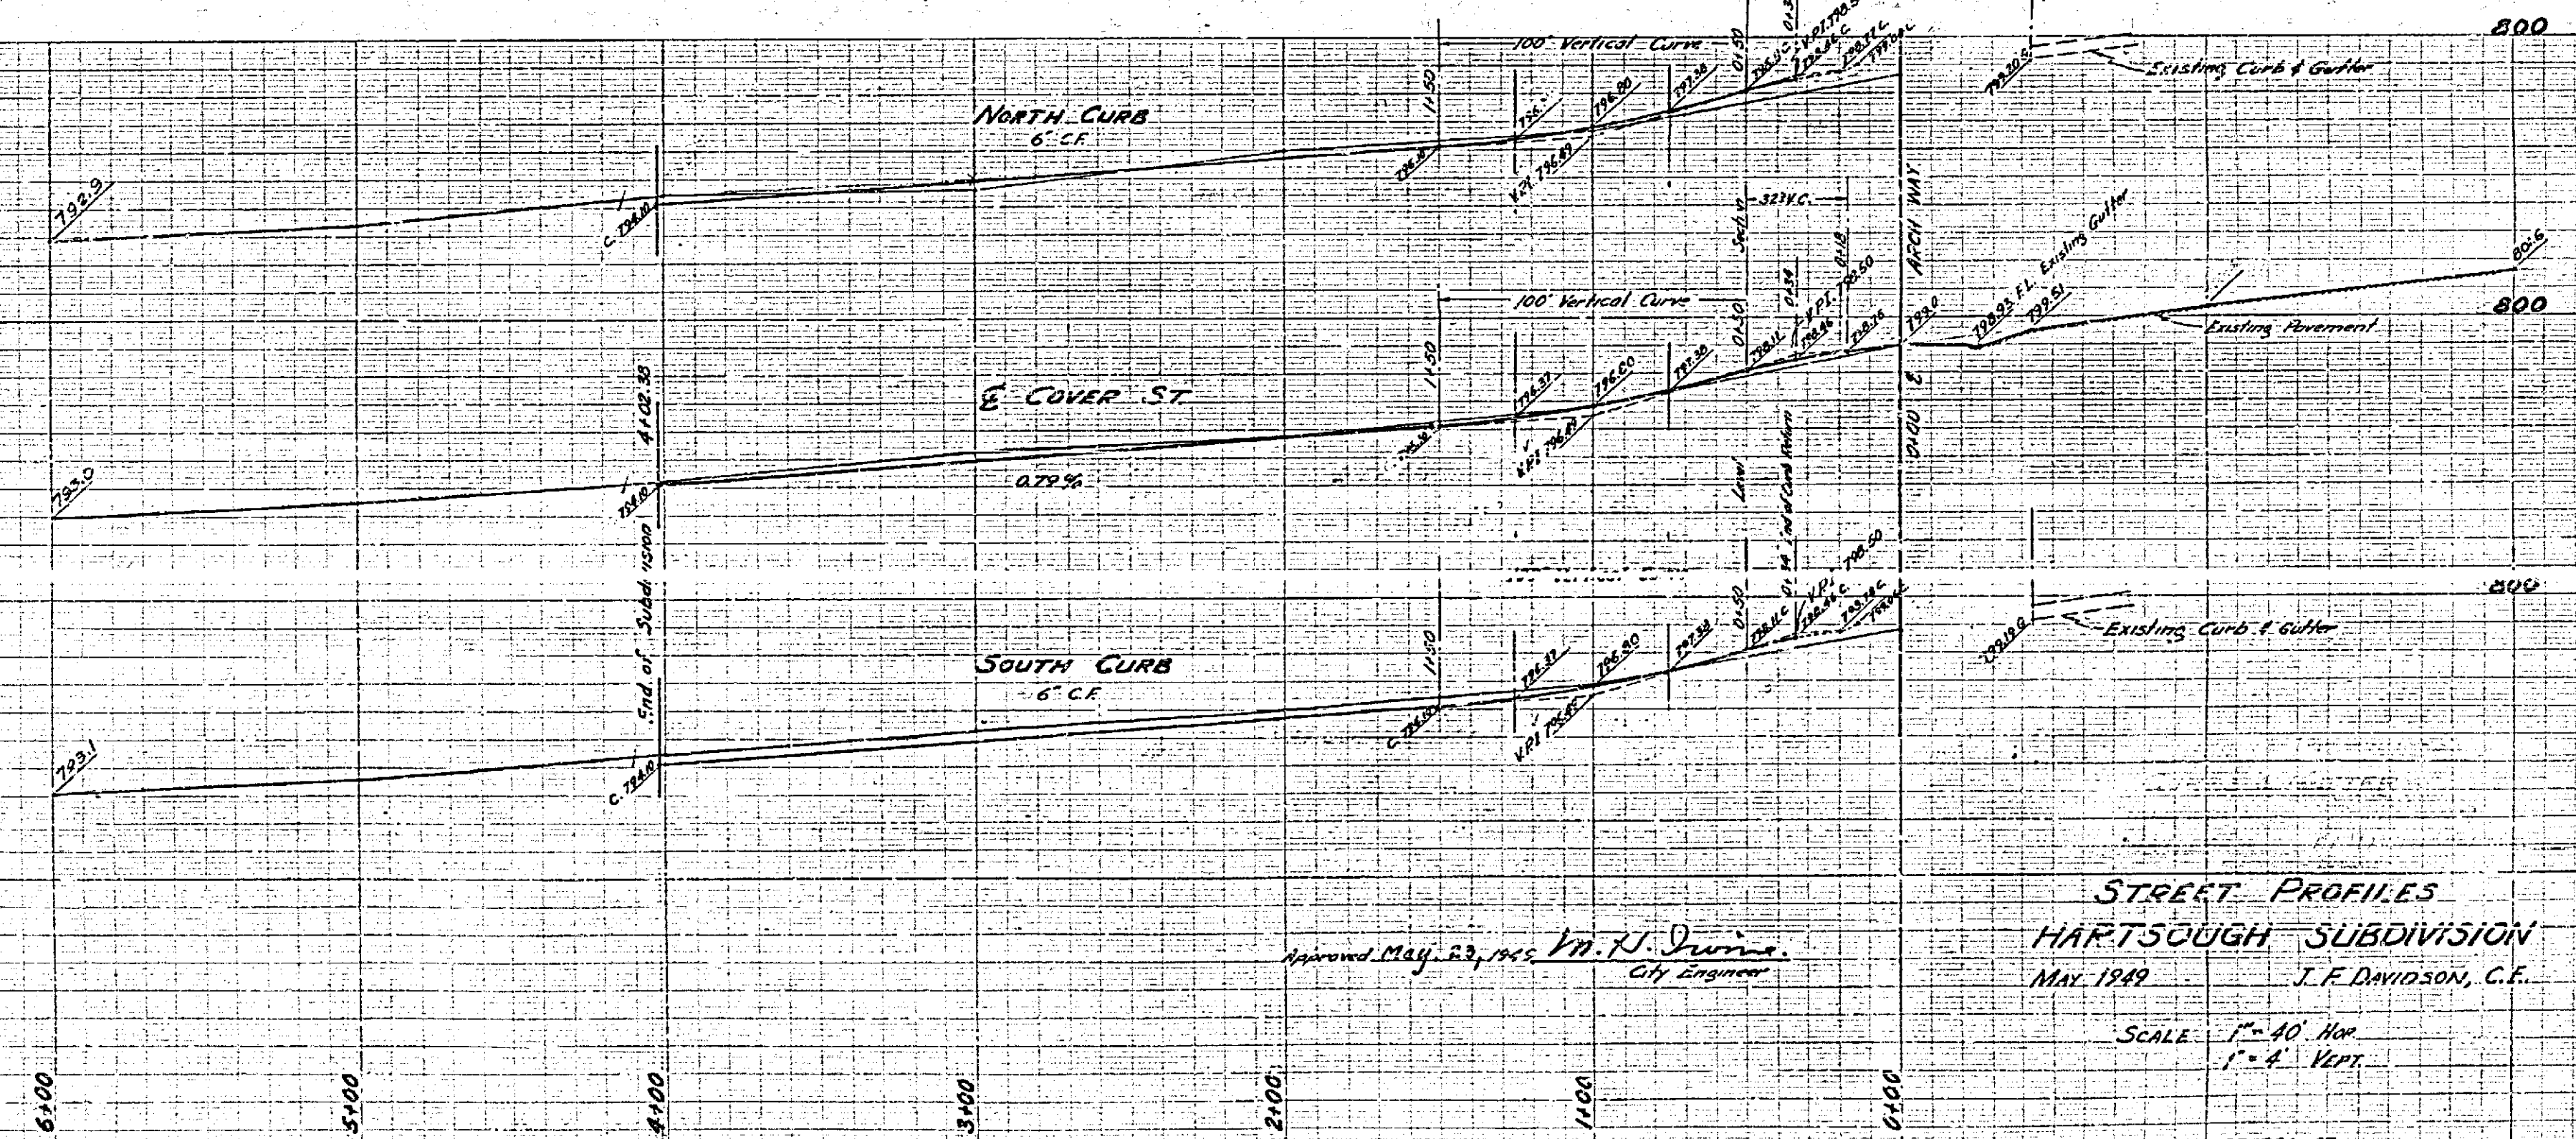


PROPERTY OF  
CITY OF RIVERSIDE  
CITY ENGINEERING DEPT.

PROPERTY OF  
CITY OF RIVERSIDE  
CITY ENGINEERING DEPT.

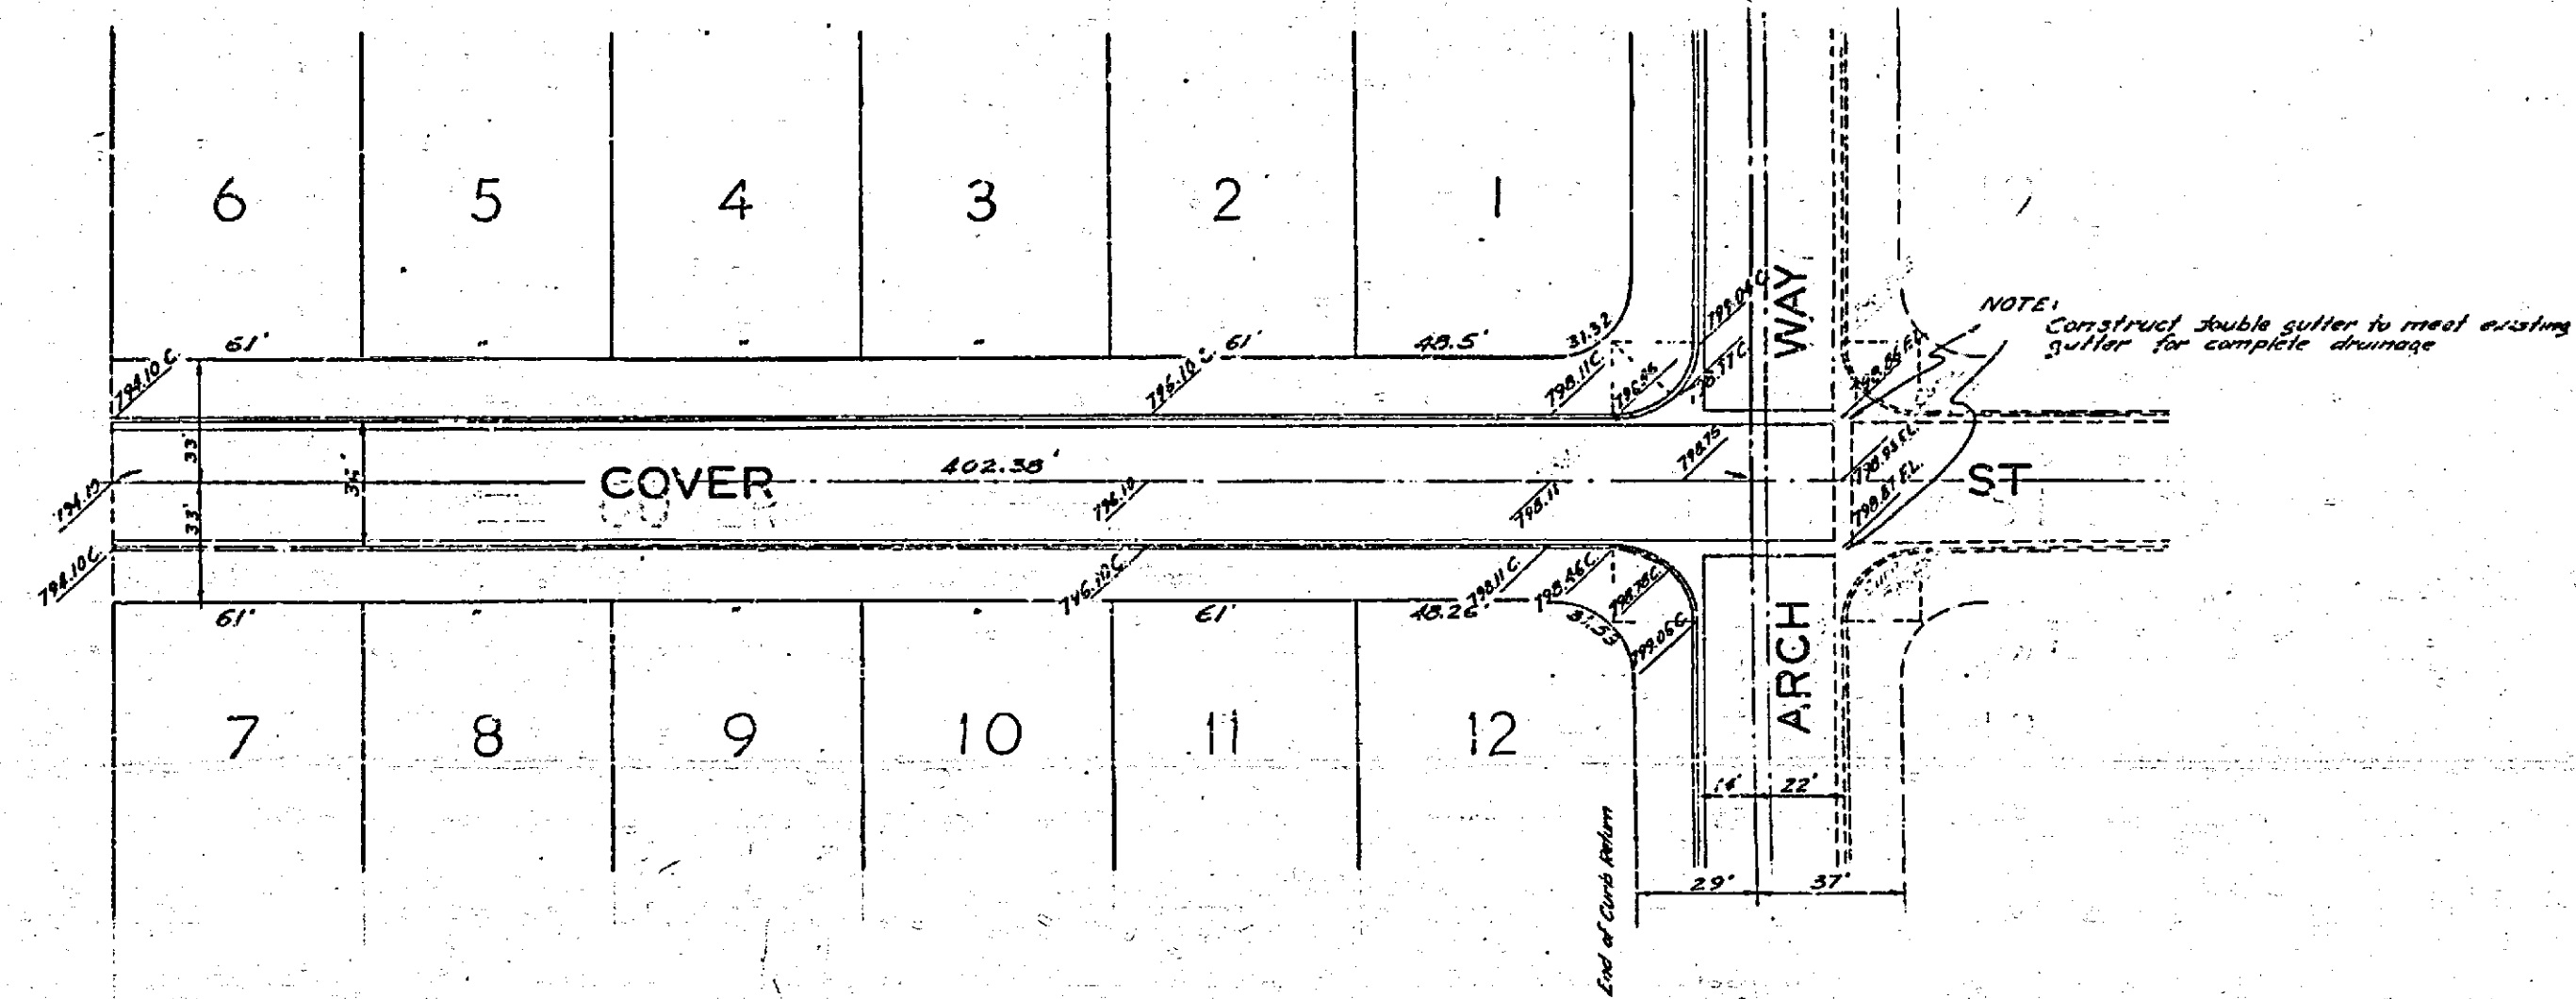

Approved May 23, 1949  
M. H. J. [Signature]  
City Engineer

STREET PROFILES  
HARTSOUGH SUBDIVISION  
MAY 1949  
J. F. Davidson, C.E.

SCALE 1" = 40' HOR.  
1" = 4' VERT.

EB 304-67

PROPERTY OF  
CITY OF RIVERSIDE  
CITY ENGINEERING DEPT.

PROPERTY OF  
CITY OF RIVERSIDE  
CITY ENGINEERING DEPT.

PRINTED IN U.S.A.  
ON 14" x 20" PAPER MADE IN U.S.A.

"PERFECT" PROFILE  
PLATE A  
EUGENE DIETZGEN CO.



PRINTED IN U.S.A.  
ON 100% HULL PAPER MADE IN U.S.A.

"PERFECT" PROFILE  
PLATE A  
EUGENE DIETZGEN CO.

88

PROPERTY OF  
CITY OF RIVERSIDE  
CITY ENGINEERING DEPT.

PROPERTY OF  
CITY OF RIVERSIDE  
CITY ENGINEERING DEPT.

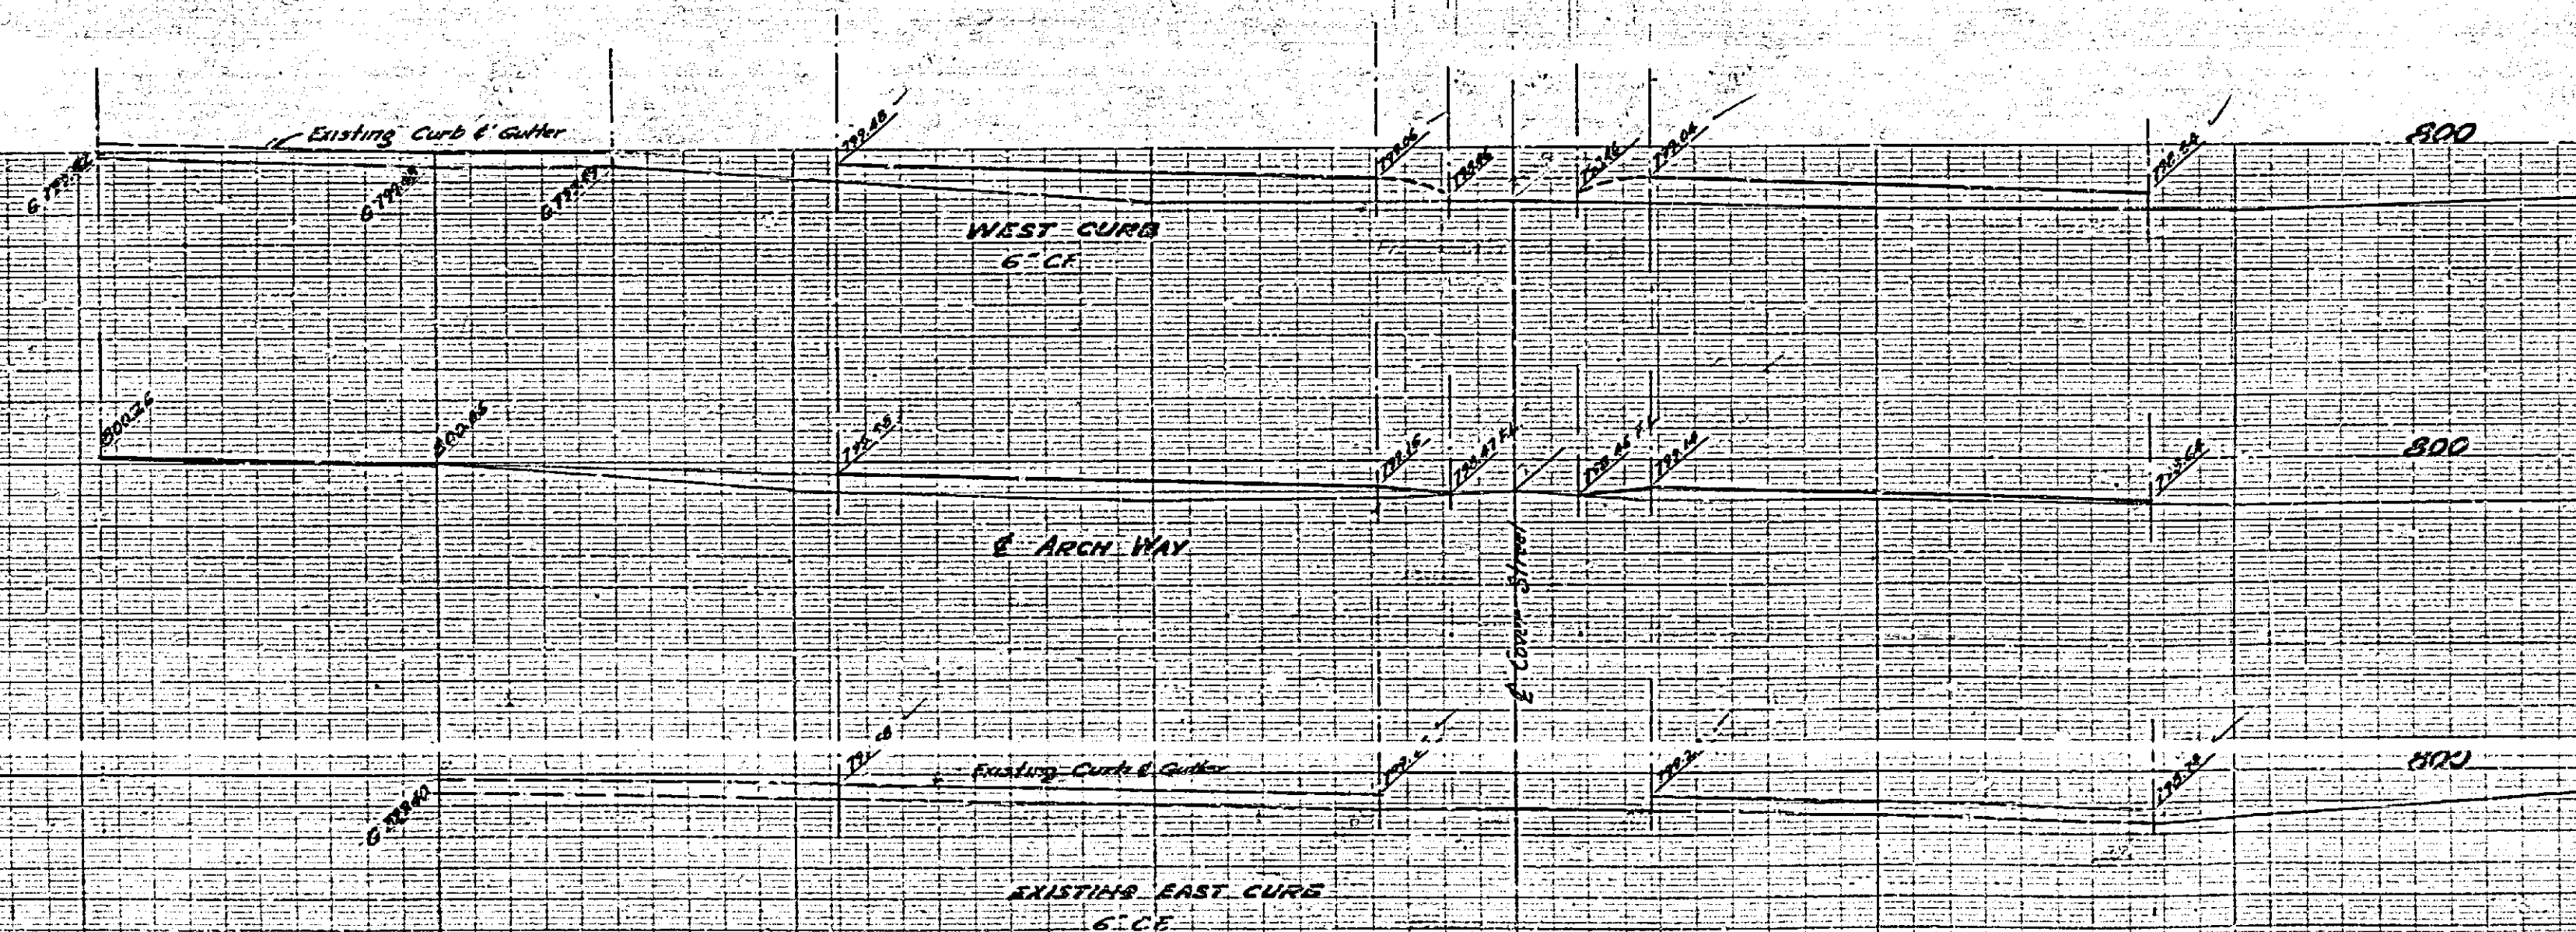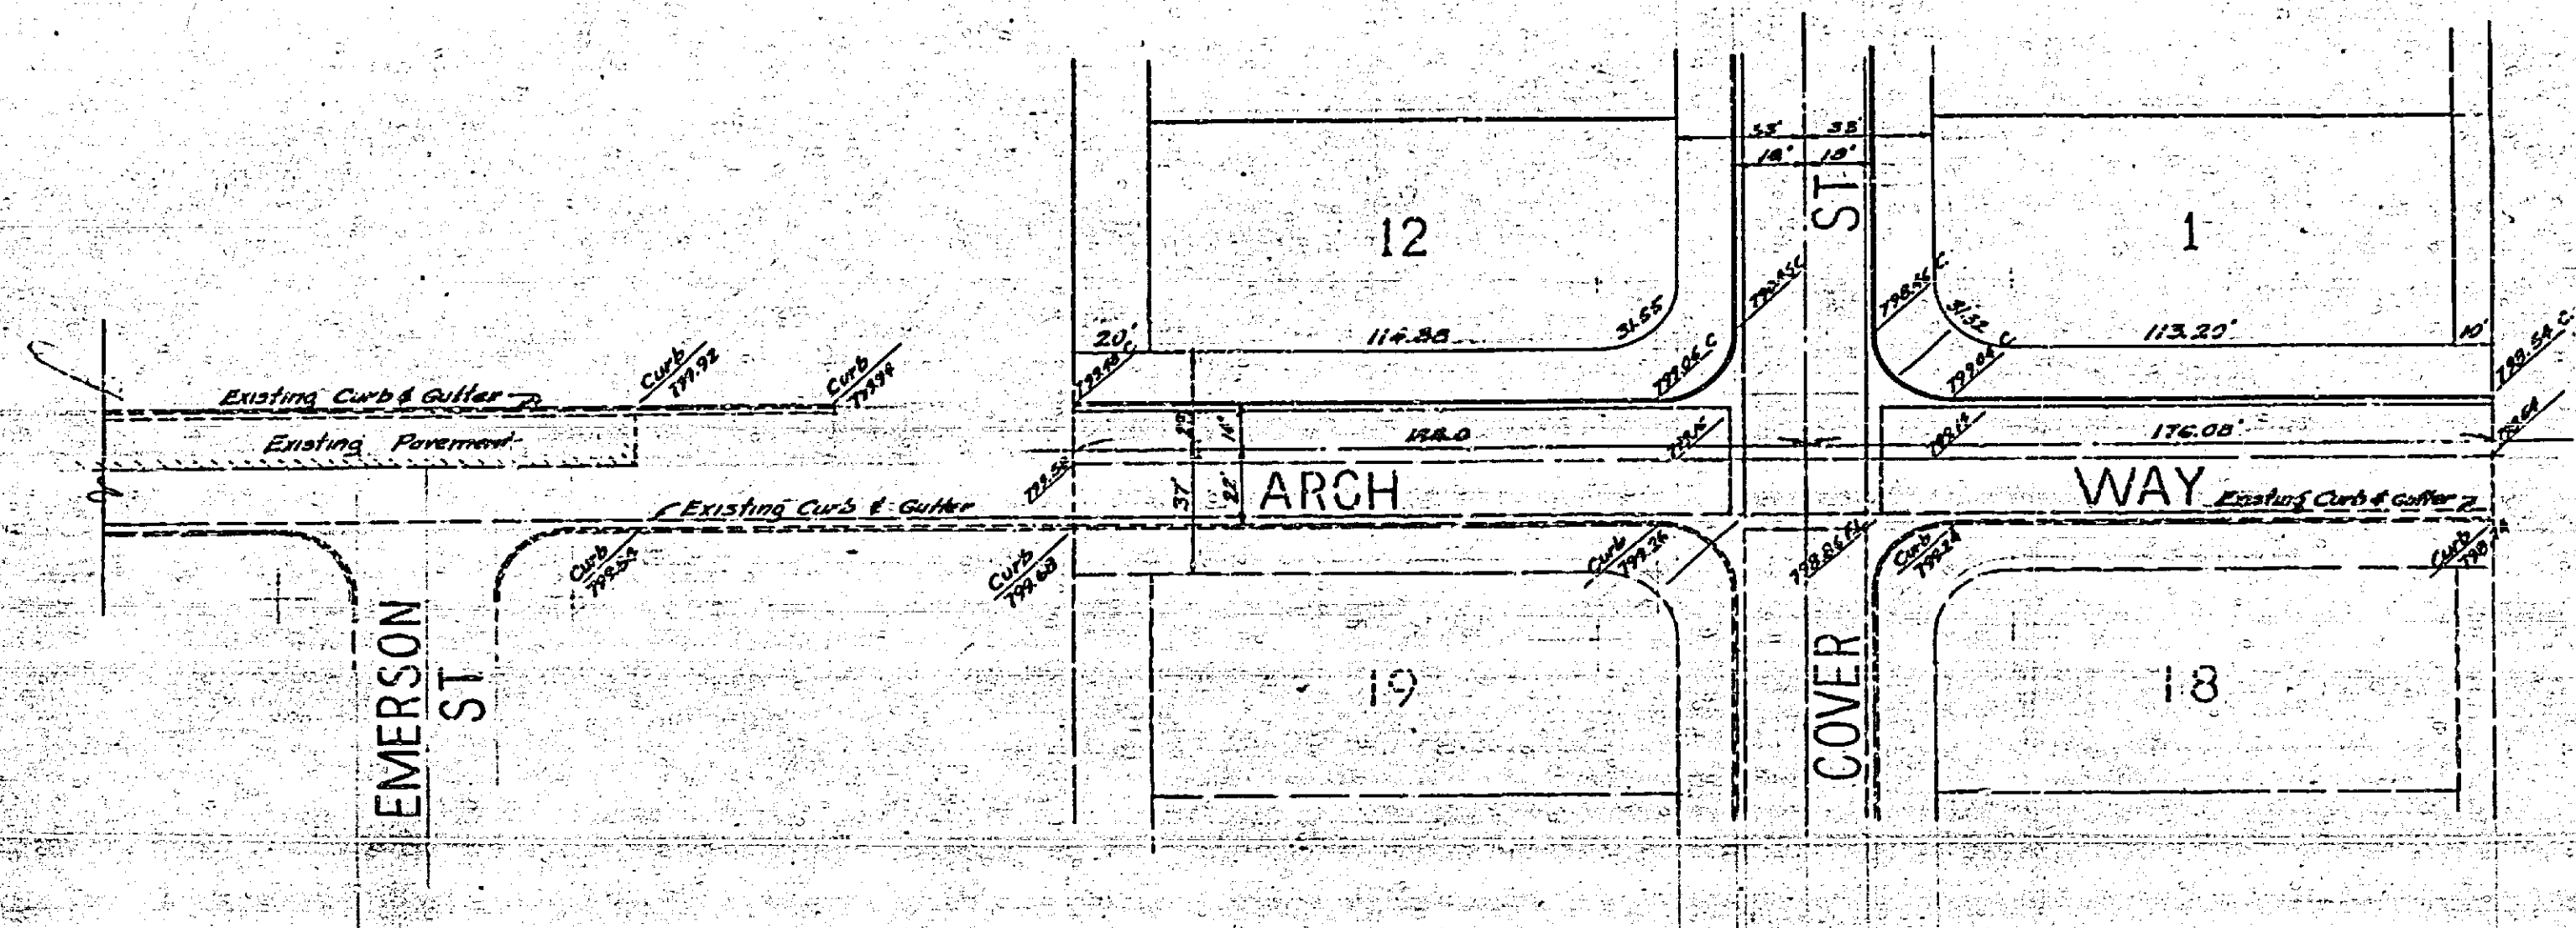

**STREET PROFILES  
HARTSOUGH SUBDIVISION**

May 1949 J. E. Davidson, C.E.

SCALE: VERT. 1" = 40'  
HOR. 1" = 40'

Approved June 11, 1949 M. H. [Signature]  
City Engineer

PROPERTY OF  
CITY OF RIVERSIDE  
CITY ENGINEERING DEPT.

PROPERTY OF  
CITY OF RIVERSIDE  
CITY ENGINEERING DEPT.

PERFECTOR  
EUGENE DISTEN CO.

PRINTED IN U.S.A.  
EUGENE DISTEN CO.

PERFECTOR  
EUGENE DISTEN CO.

88