



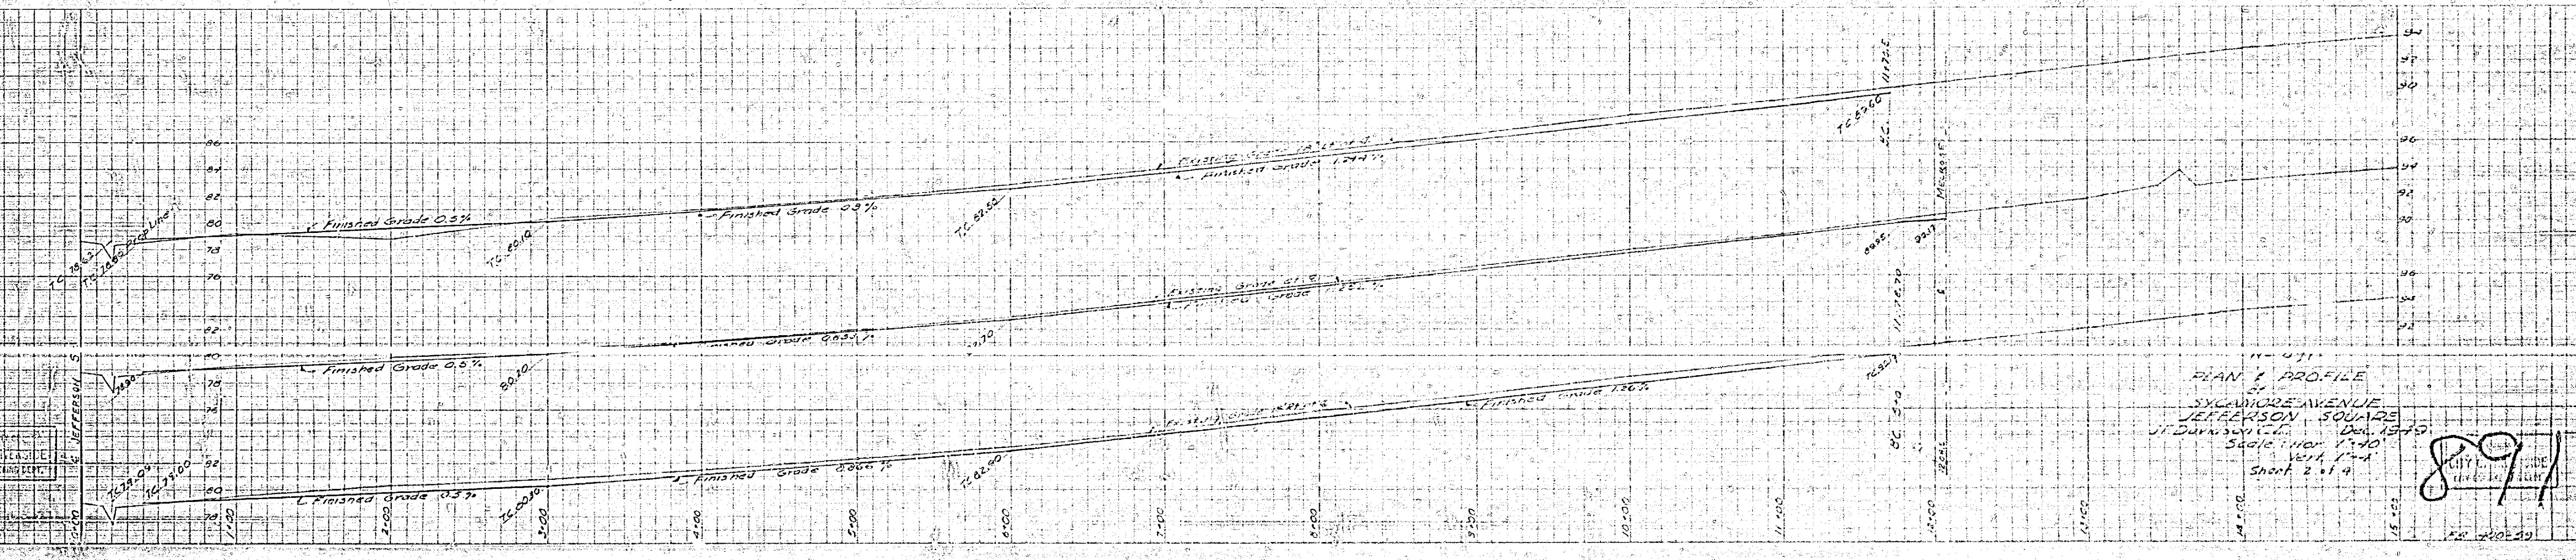

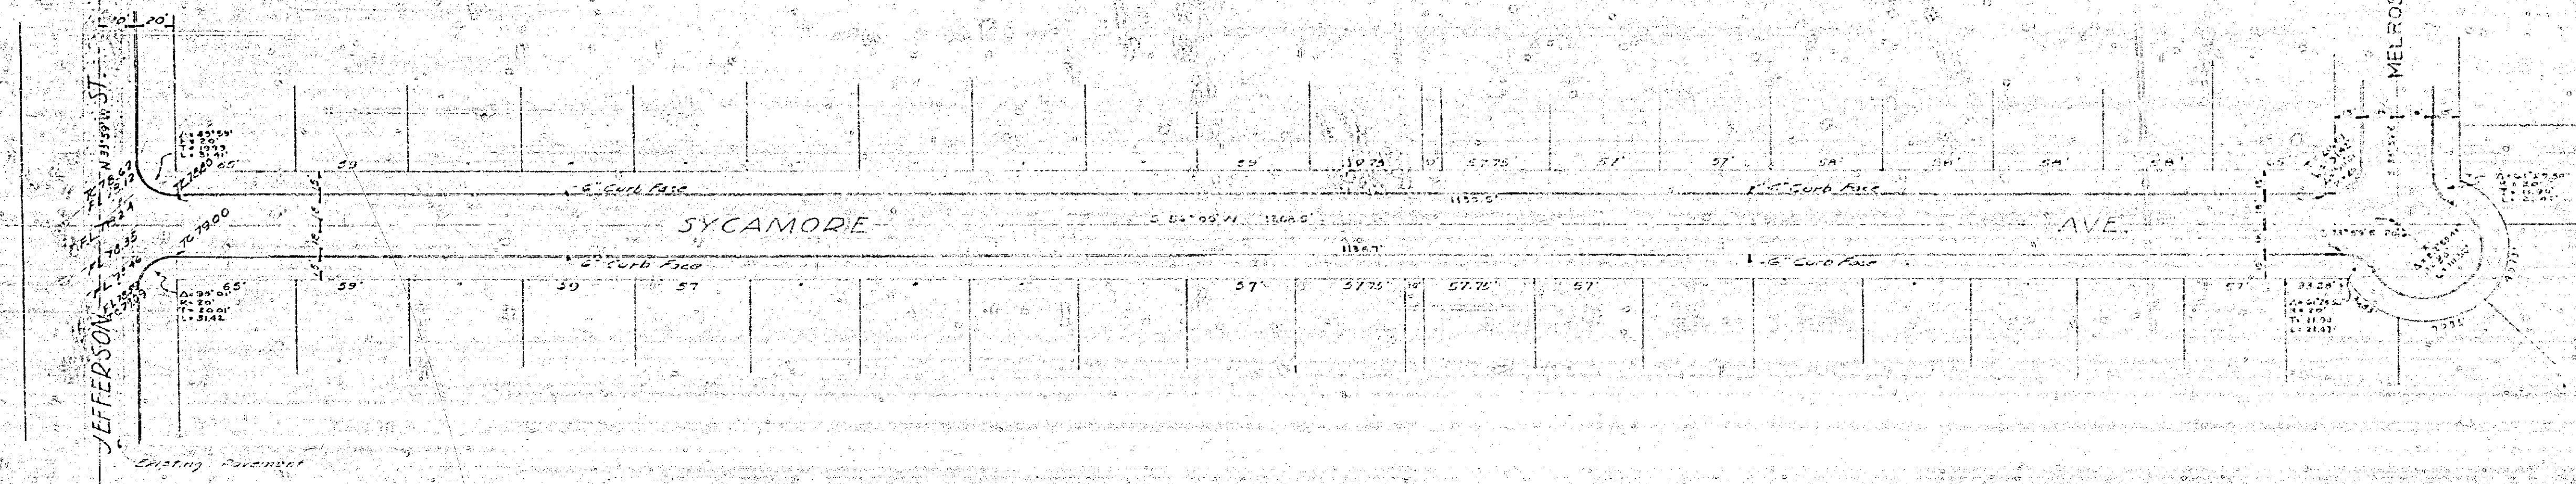





PLAN & PROFILE  
 SYCAMORE AVENUE  
 JEFFERSON SQUARE  
 JEFFERSON ST.  
 Scale: 1" = 40'  

89

34"  
22"  
17"  
11"  
8.5"  
11"  
17"  
22"

34"  
22"  
17"  
11"  
8.5"  
11"  
17"  
22"







JEFFERSON ST

WILLOW

AVE.

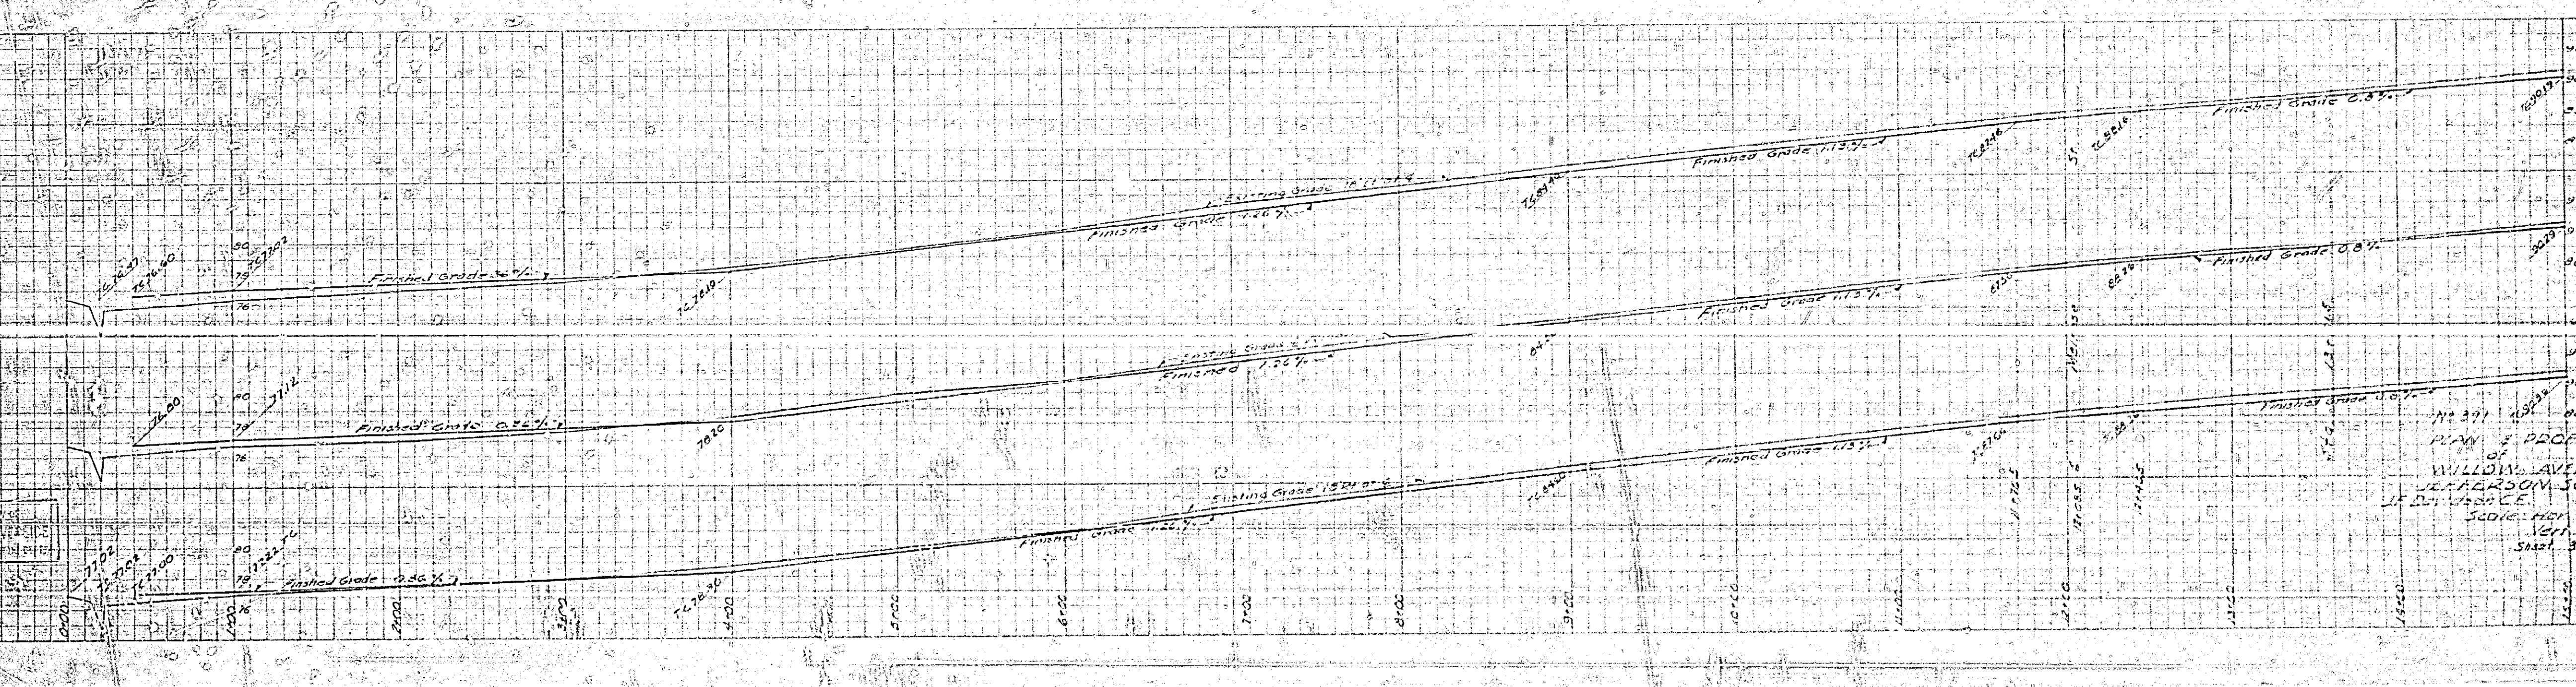

PLAN & PROFILE  
 OF  
 WILLOW AVENUE  
 JEFFERSON SQUARE  
 SHEET 3 OF 4

891

27

11

11

58

8.5

11



17

22



CITY OF INVERSIDE  
CITY ENGINEER

CITY OF INVERSIDE  
CITY ENGINEER

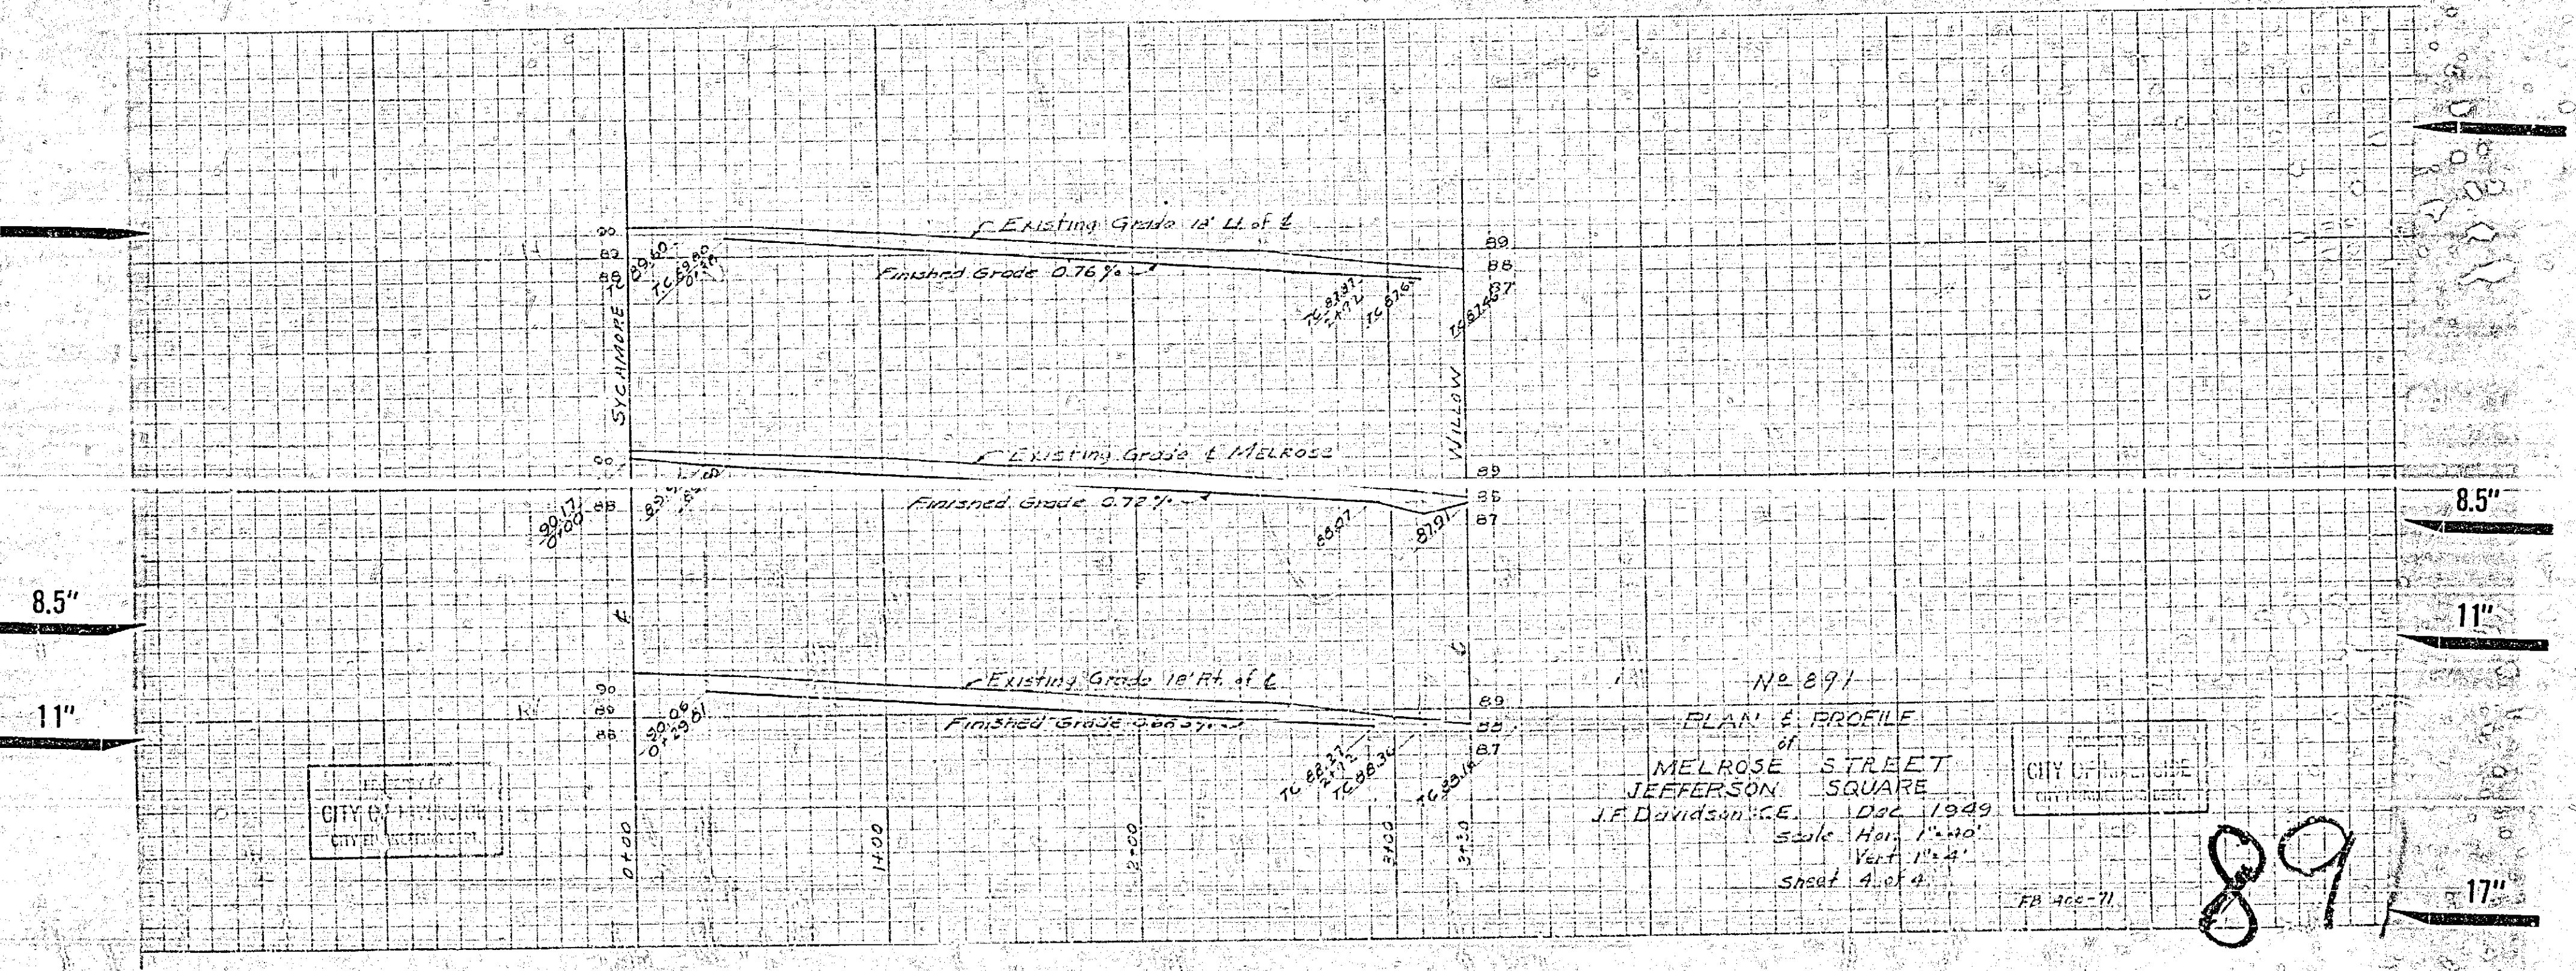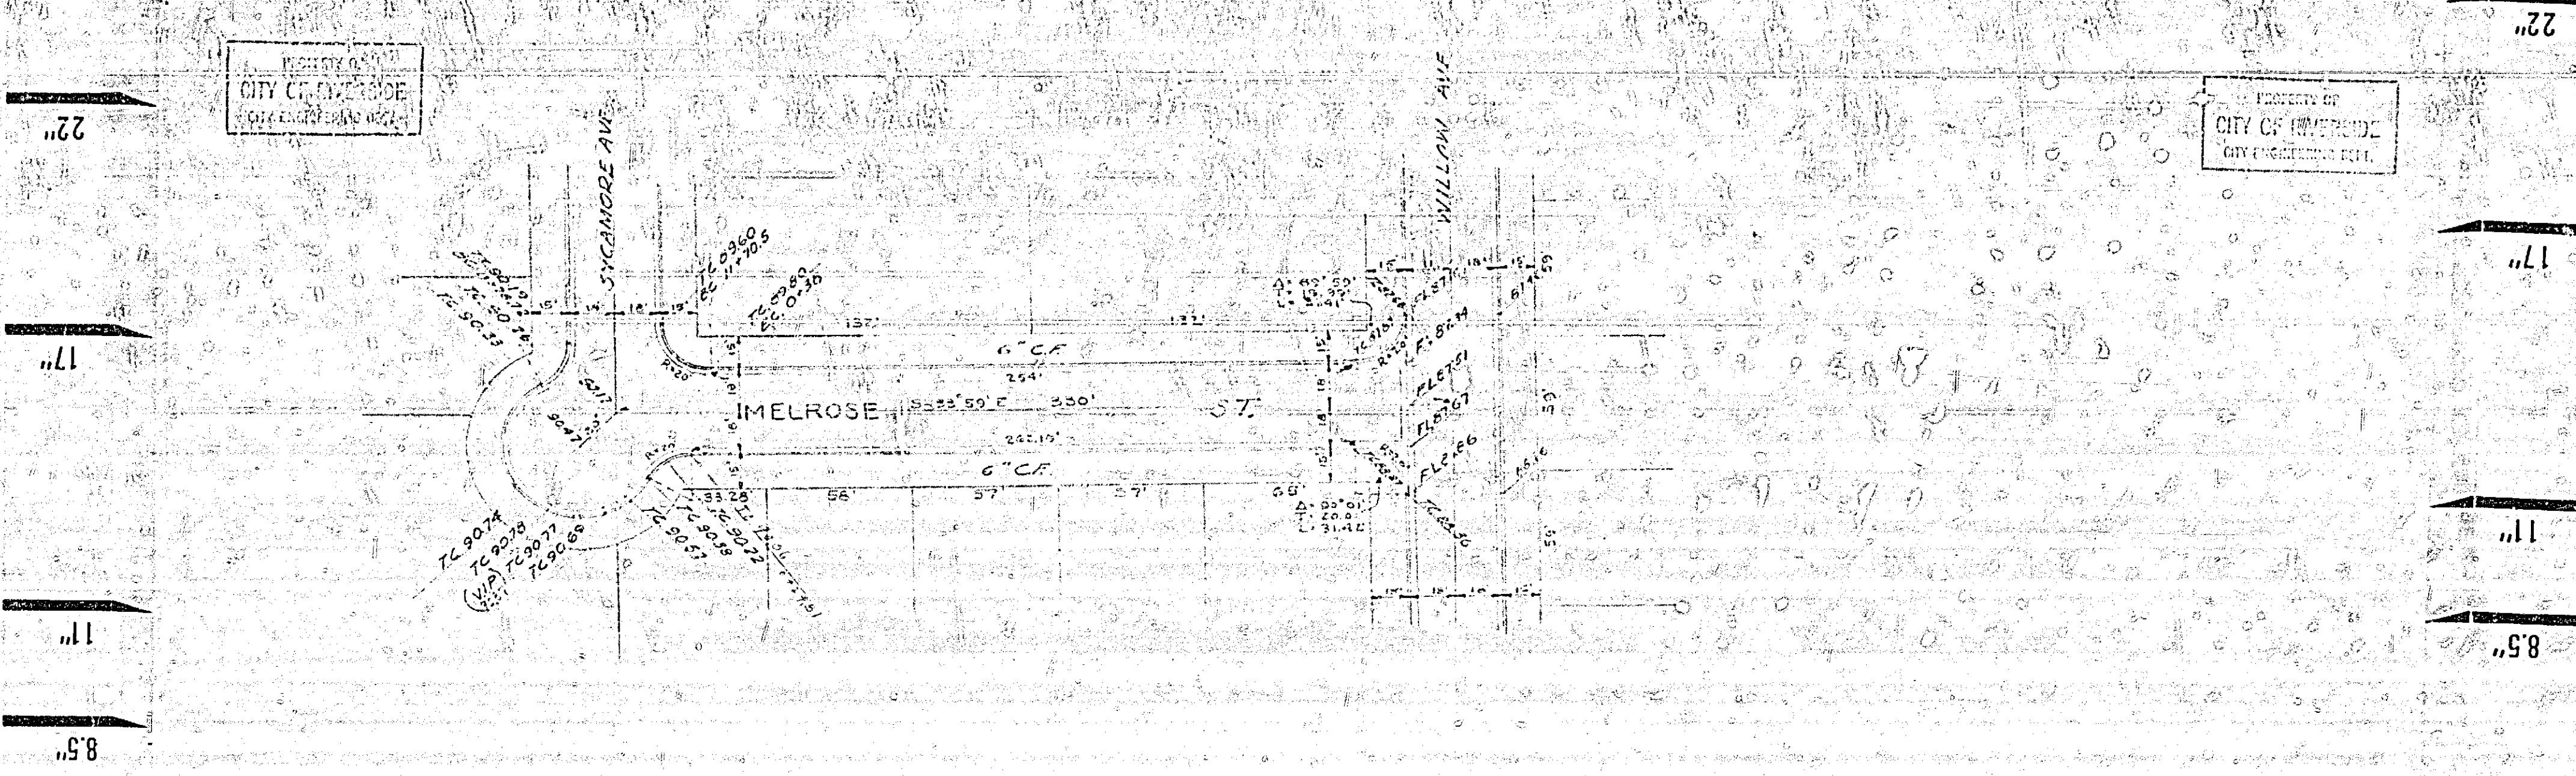

No. 891  
 PLAN & PROFILE  
 MELROSE STREET  
 JEFFERSON SQUARE  
 J.P. Davidson, C.E. Dec. 1949  
 Scale Hor. 1"=40'  
 Vert. 1"=4'  
 Sheet 4 of 4  
 FA 4cc-71

89

