

34"

34"

22

11

11

58

8.5"

11"

17"

22"

35

11

11


82

28

11

11

35

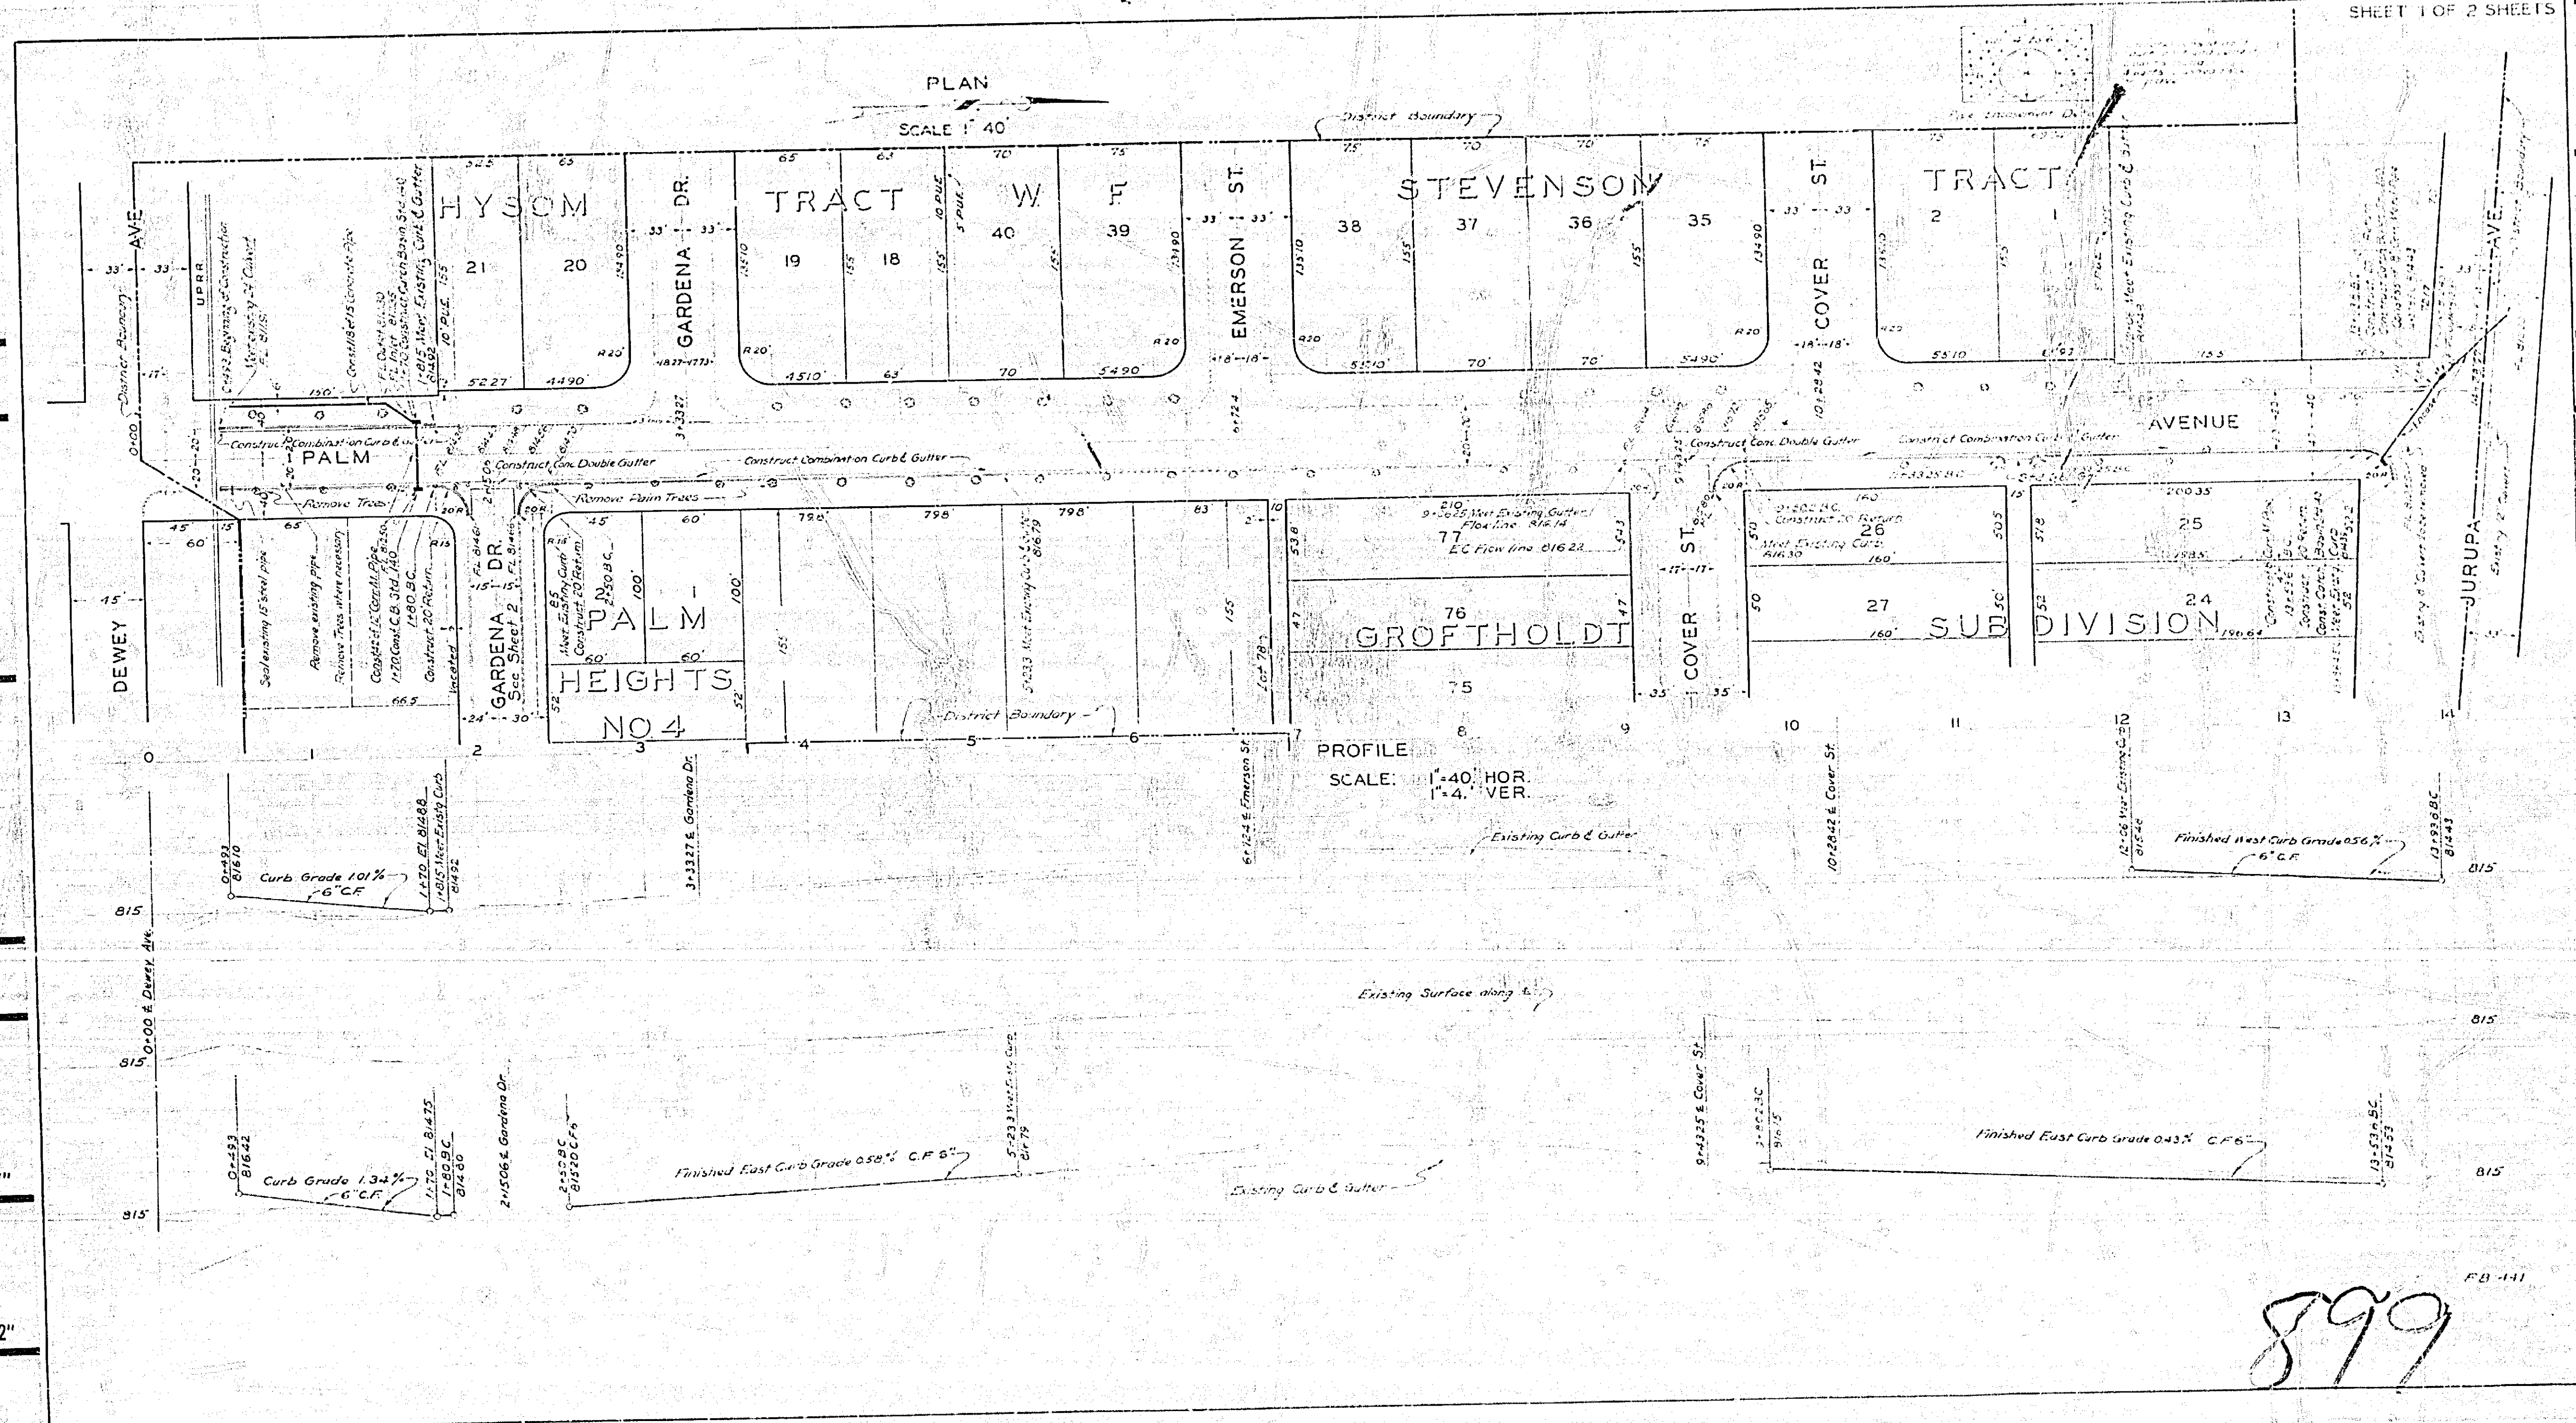

899

FB-141

34"

34"

27

PLAN & PROFILE NO 899
 FOR THE CONSTRUCTION OF CURBS & GUTTERS ON
 PALM AVE BETWEEN DEWEY AVE & JURUPA AVE
 GARDENA DR BETWEEN PALM AVE & BROCKTON AVE

APPROVED: M.H. IRVINE REG. CE NO. 3011
 CITY ENGINEER

DESIGNED AND APPROVED AND ADJUSTED BY THE MEMBERS OF THE
 COUNCIL OF THE CITY OF IRVINE, CALIFORNIA


Notes:
 1. Where necessary, the existing curb and gutter shall be removed and replaced with the proposed curb and gutter.
 2. The gutter grade shall be maintained on all driveways.

11

11

98

Scale 1" = 40' Hor.
 1" = 4' Ver.

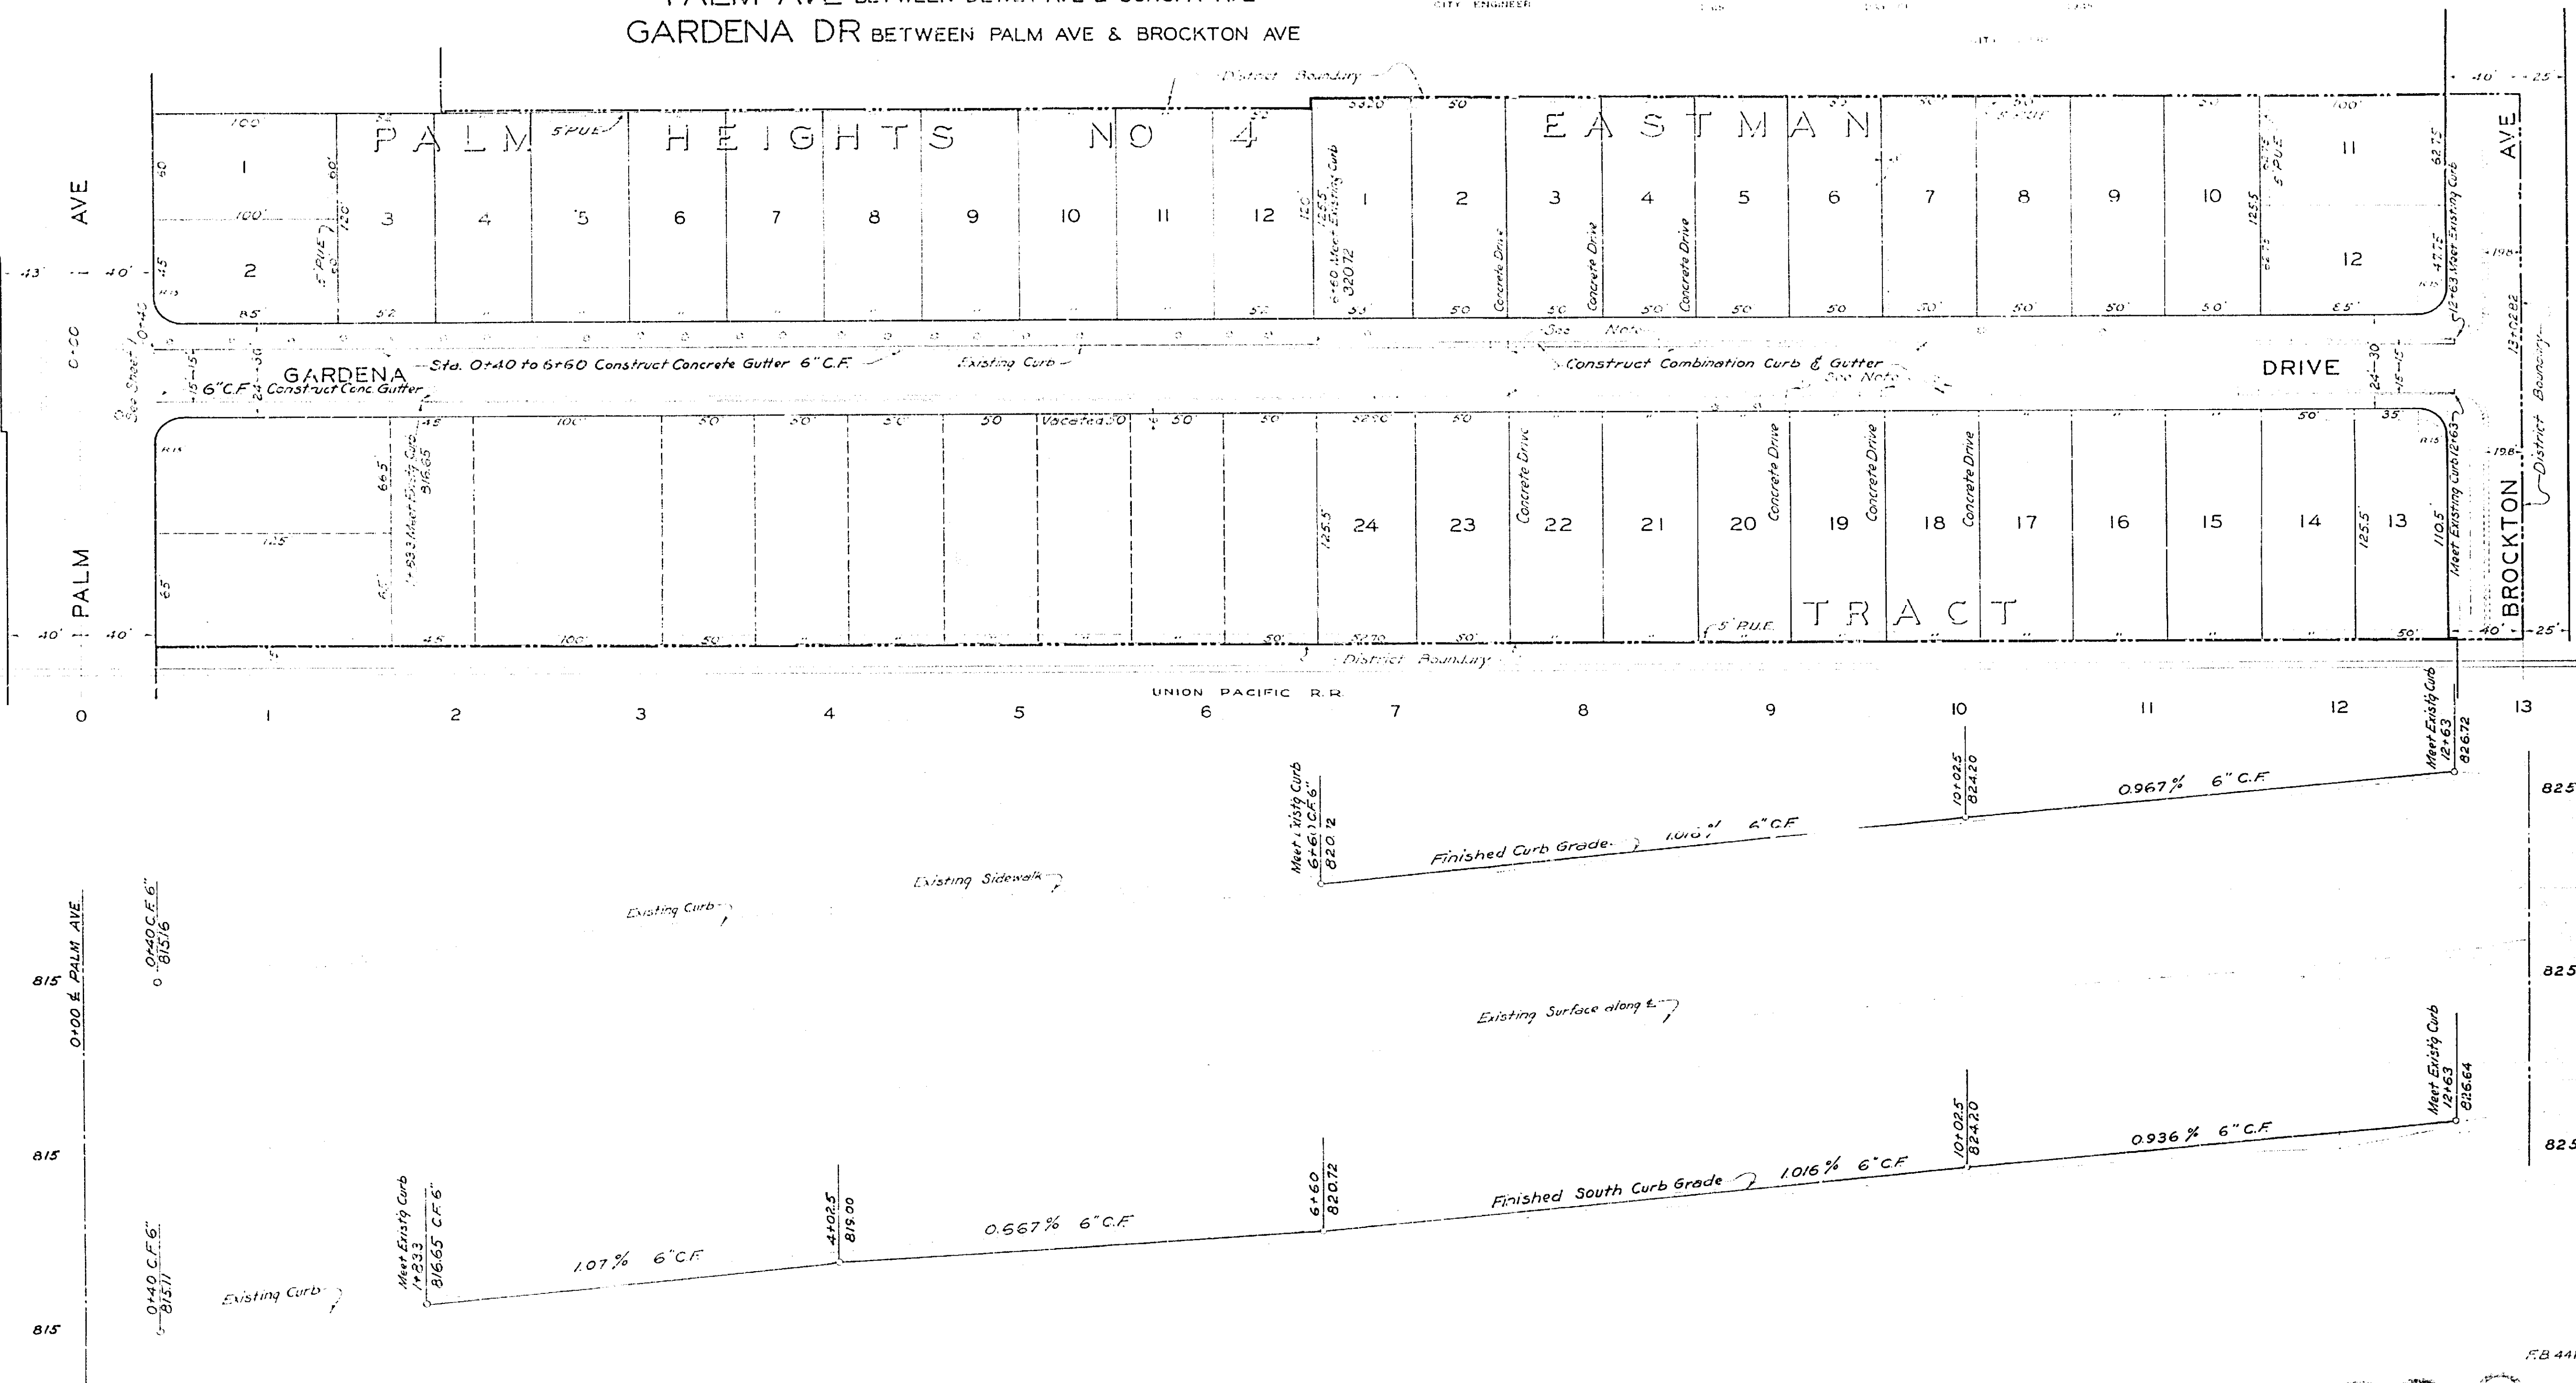

899