


PROPOSED EXTENSION OF
WASHINGTON STREET
ACROSS
ST. LAWRENCE WASH

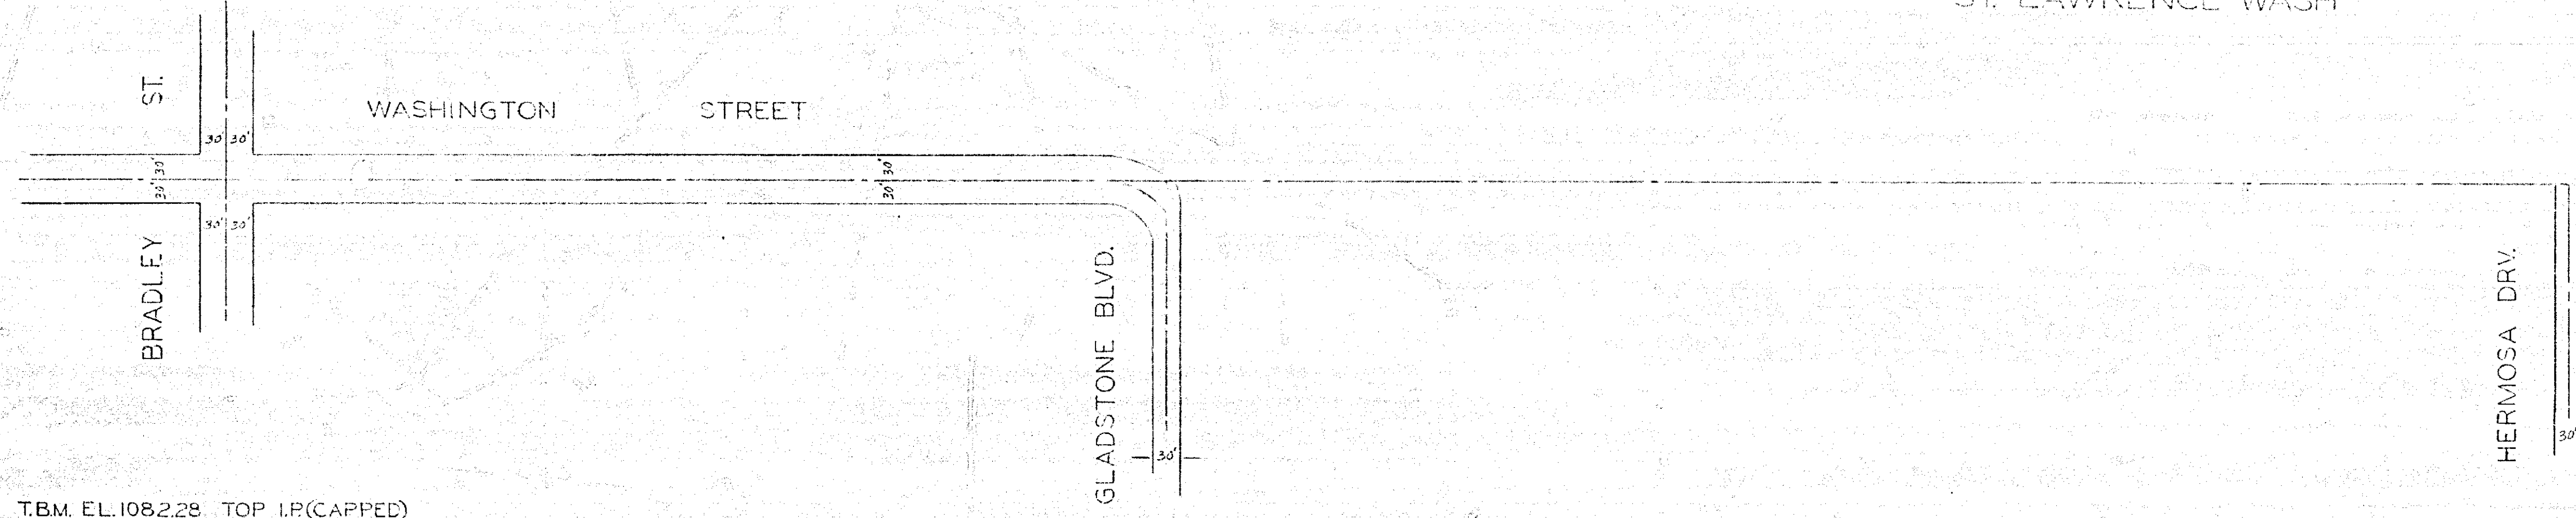


T.B.M. EL. 1082.28 TOP I.P. (CAPPED)
C/L WASHINGTON - BRADLEY
F.B. 575-14

SCALE: HOR. 1"=100'
VERT. 1"=10'

F.B. 570-20

0 1 2 3 4 5 6 7 8 9 10 11 12 13 14 15 16 17 18 19 20 21 22 23 24 25 26 27

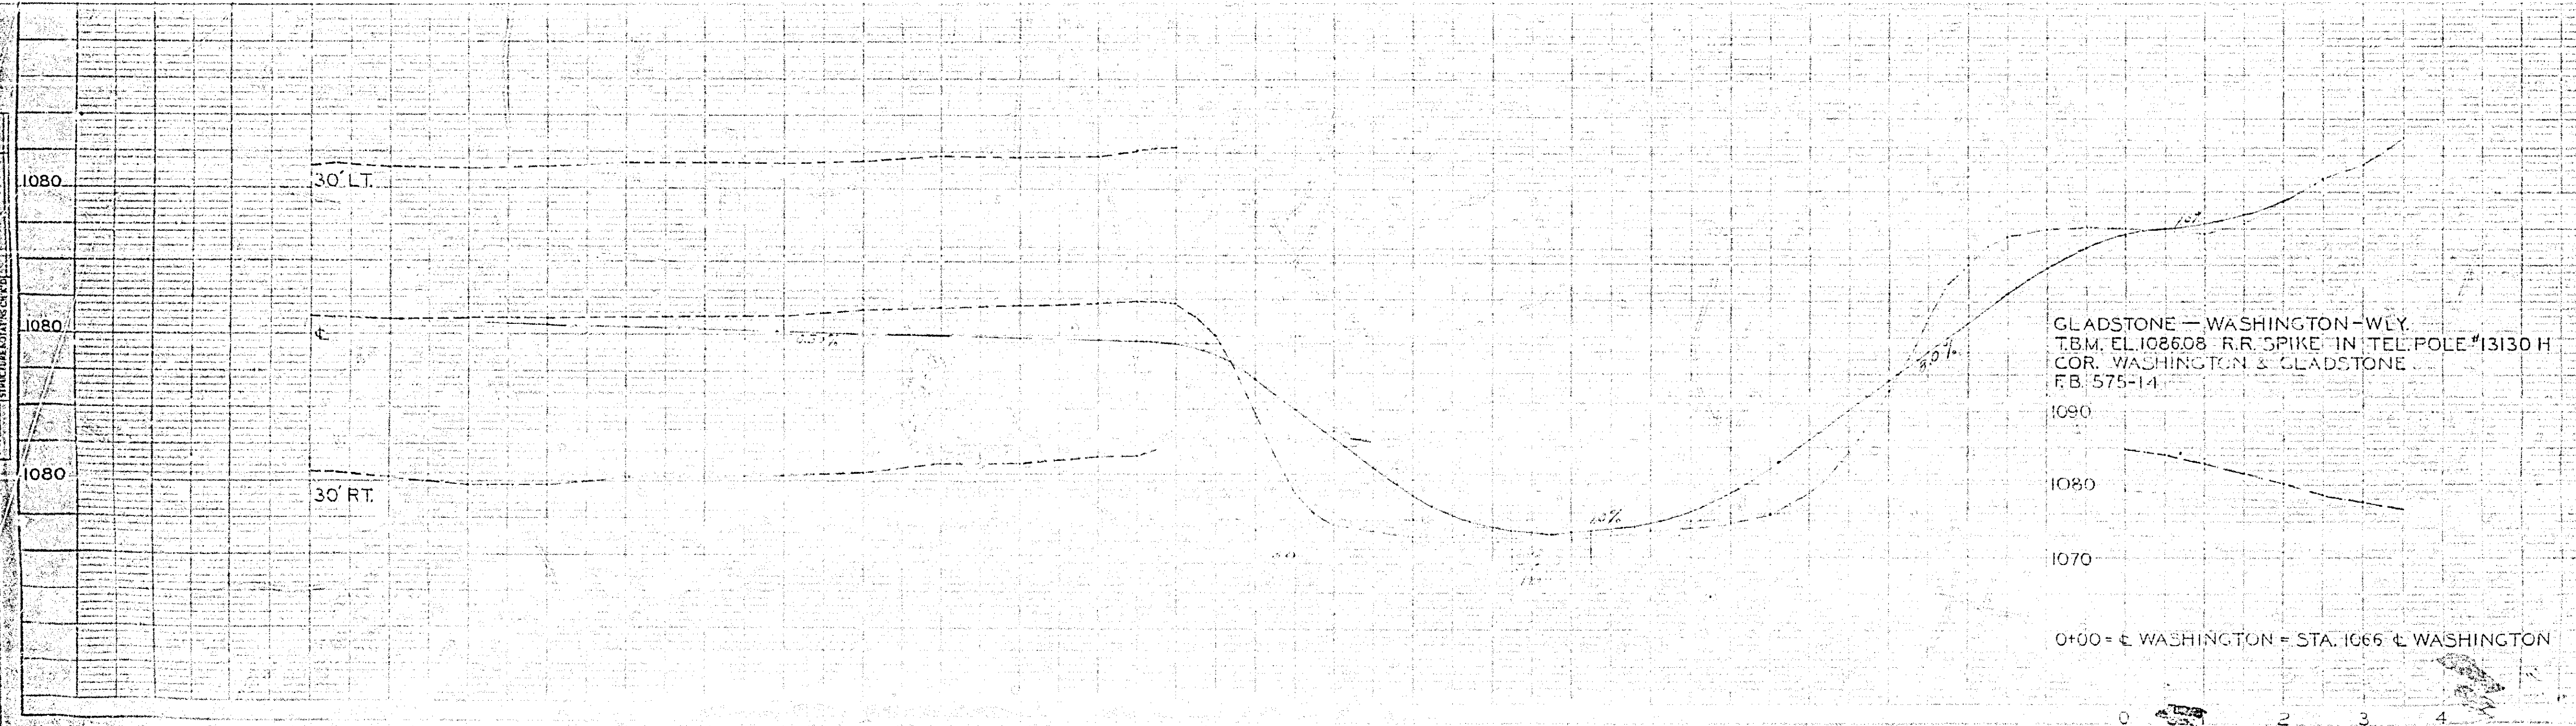

GLADSTONE - WASHINGTON - WLY.
T.B.M. EL. 1086.08 R.R. SPIKE IN TEL. POLE #13130 H
COR. WASHINGTON & GLADSTONE
F.B. 575-14

0+00 = C. WASHINGTON = STA. 1065 C. WASHINGTON

901A

22"
17"
11"
8.5"
8.5"
11"
17"
22"

33"
11"
11"
8.2"
8.8"
11"
11"
33"