

DIAGRAM

Exhibiting that portion of Arlington Avenue in the City of Riverside which has been done under my official contract as Street Superintendent of said City, with A. L. Gabrielson dated September 24, 1928, for the construction of one complete water system on a portion of Arlington Avenue as is more particularly described in said contract to which reference is hereby made for further particulars; said diagram also shows the relative location of each lot, piece or parcel of land assessed for the work done, numbered in red ink to correspond to the red ink numbers in the assessment and the number of feet frontage of each of said parcels of land to be assessed for the work contracted for and performed.

Herein the location of the different kinds of work performed upon said portions of Arlington Avenue is shown as follows:

Water System: Complete is shown thus: _____

Black figures next to property lines show length of said lines in feet. The mark ' means tract benefited is bounded by an orange line thus: _____

Property covered by this assessment is shown on the following recorded maps: _____

Map of Riverside Land & Irrigating Comp. recorded in book 1 of maps, pg 70 Records San Bernardino Co. At said City of Riverside this 16th day of October 1928.

Guig R. Prior
Street Superintendent of the City of Riverside

RESOLUTION NO 1457

(NEW SERIES)

RESOLUTION OF THE COMMON COUNCIL OF THE CITY OF RIVERSIDE APPROVING THE DIAGRAM OF THE PROPERTY BENEFITED BY THE IMPROVEMENT DESCRIBED IN RESOLUTION OF INTENTION NO 1406 (NEW SERIES)

RESOLVED, by the Common Council of the City of Riverside in open session this 16th day of October 1928, that the diagram, made by the City Engineer, of the property benefited by the improvement described in Resolution of Intention No 1406 (NEW SERIES) of the Common Council of the City of Riverside, pursuant to the Resolution of this Council and this day presented, be and the same is hereby approved.

I, G. Albert Mills, the duly elected, qualified and acting Clerk of the City of Riverside, California, hereby certify that the foregoing resolution was duly and regularly introduced and adopted by the Common Council of said City, at its meeting held on the 16th day of October 1928, by the following vote:

Ayes: Councilmen: Padman, Backstrand, Taylor, Ohlhausen, Pearce & Weis.

None: None

Absent: None

G. Albert Mills
Clerk of the City of Riverside

I hereby approve the foregoing resolution this 16th day of October 1928.

Edward W. Dwyer
Mayor of the City of Riverside


Checked by Riverside County Title Guaranty Co. October 10, 1928.
W. D. ...
Secretary

October 15, 1928.
Mr. Guig R. Prior, Street Superintendent of Riverside
Dear Sir:
The following is a statement of amounts of different kinds of work done on Arlington Avenue by A. L. Gabrielson under his contract dated September 24, 1928.
One complete water system
I hereby certify that the above work was done accordance with lines and grades furnished by me and that the diagram for the same is correct.

R. C. Brown
City Engineer of Riverside

This instrument approved as to form. Oct 13 1928.
Walter C. Dwyer
Attorney of City of Riverside.

RECORDED
Street Superintendent

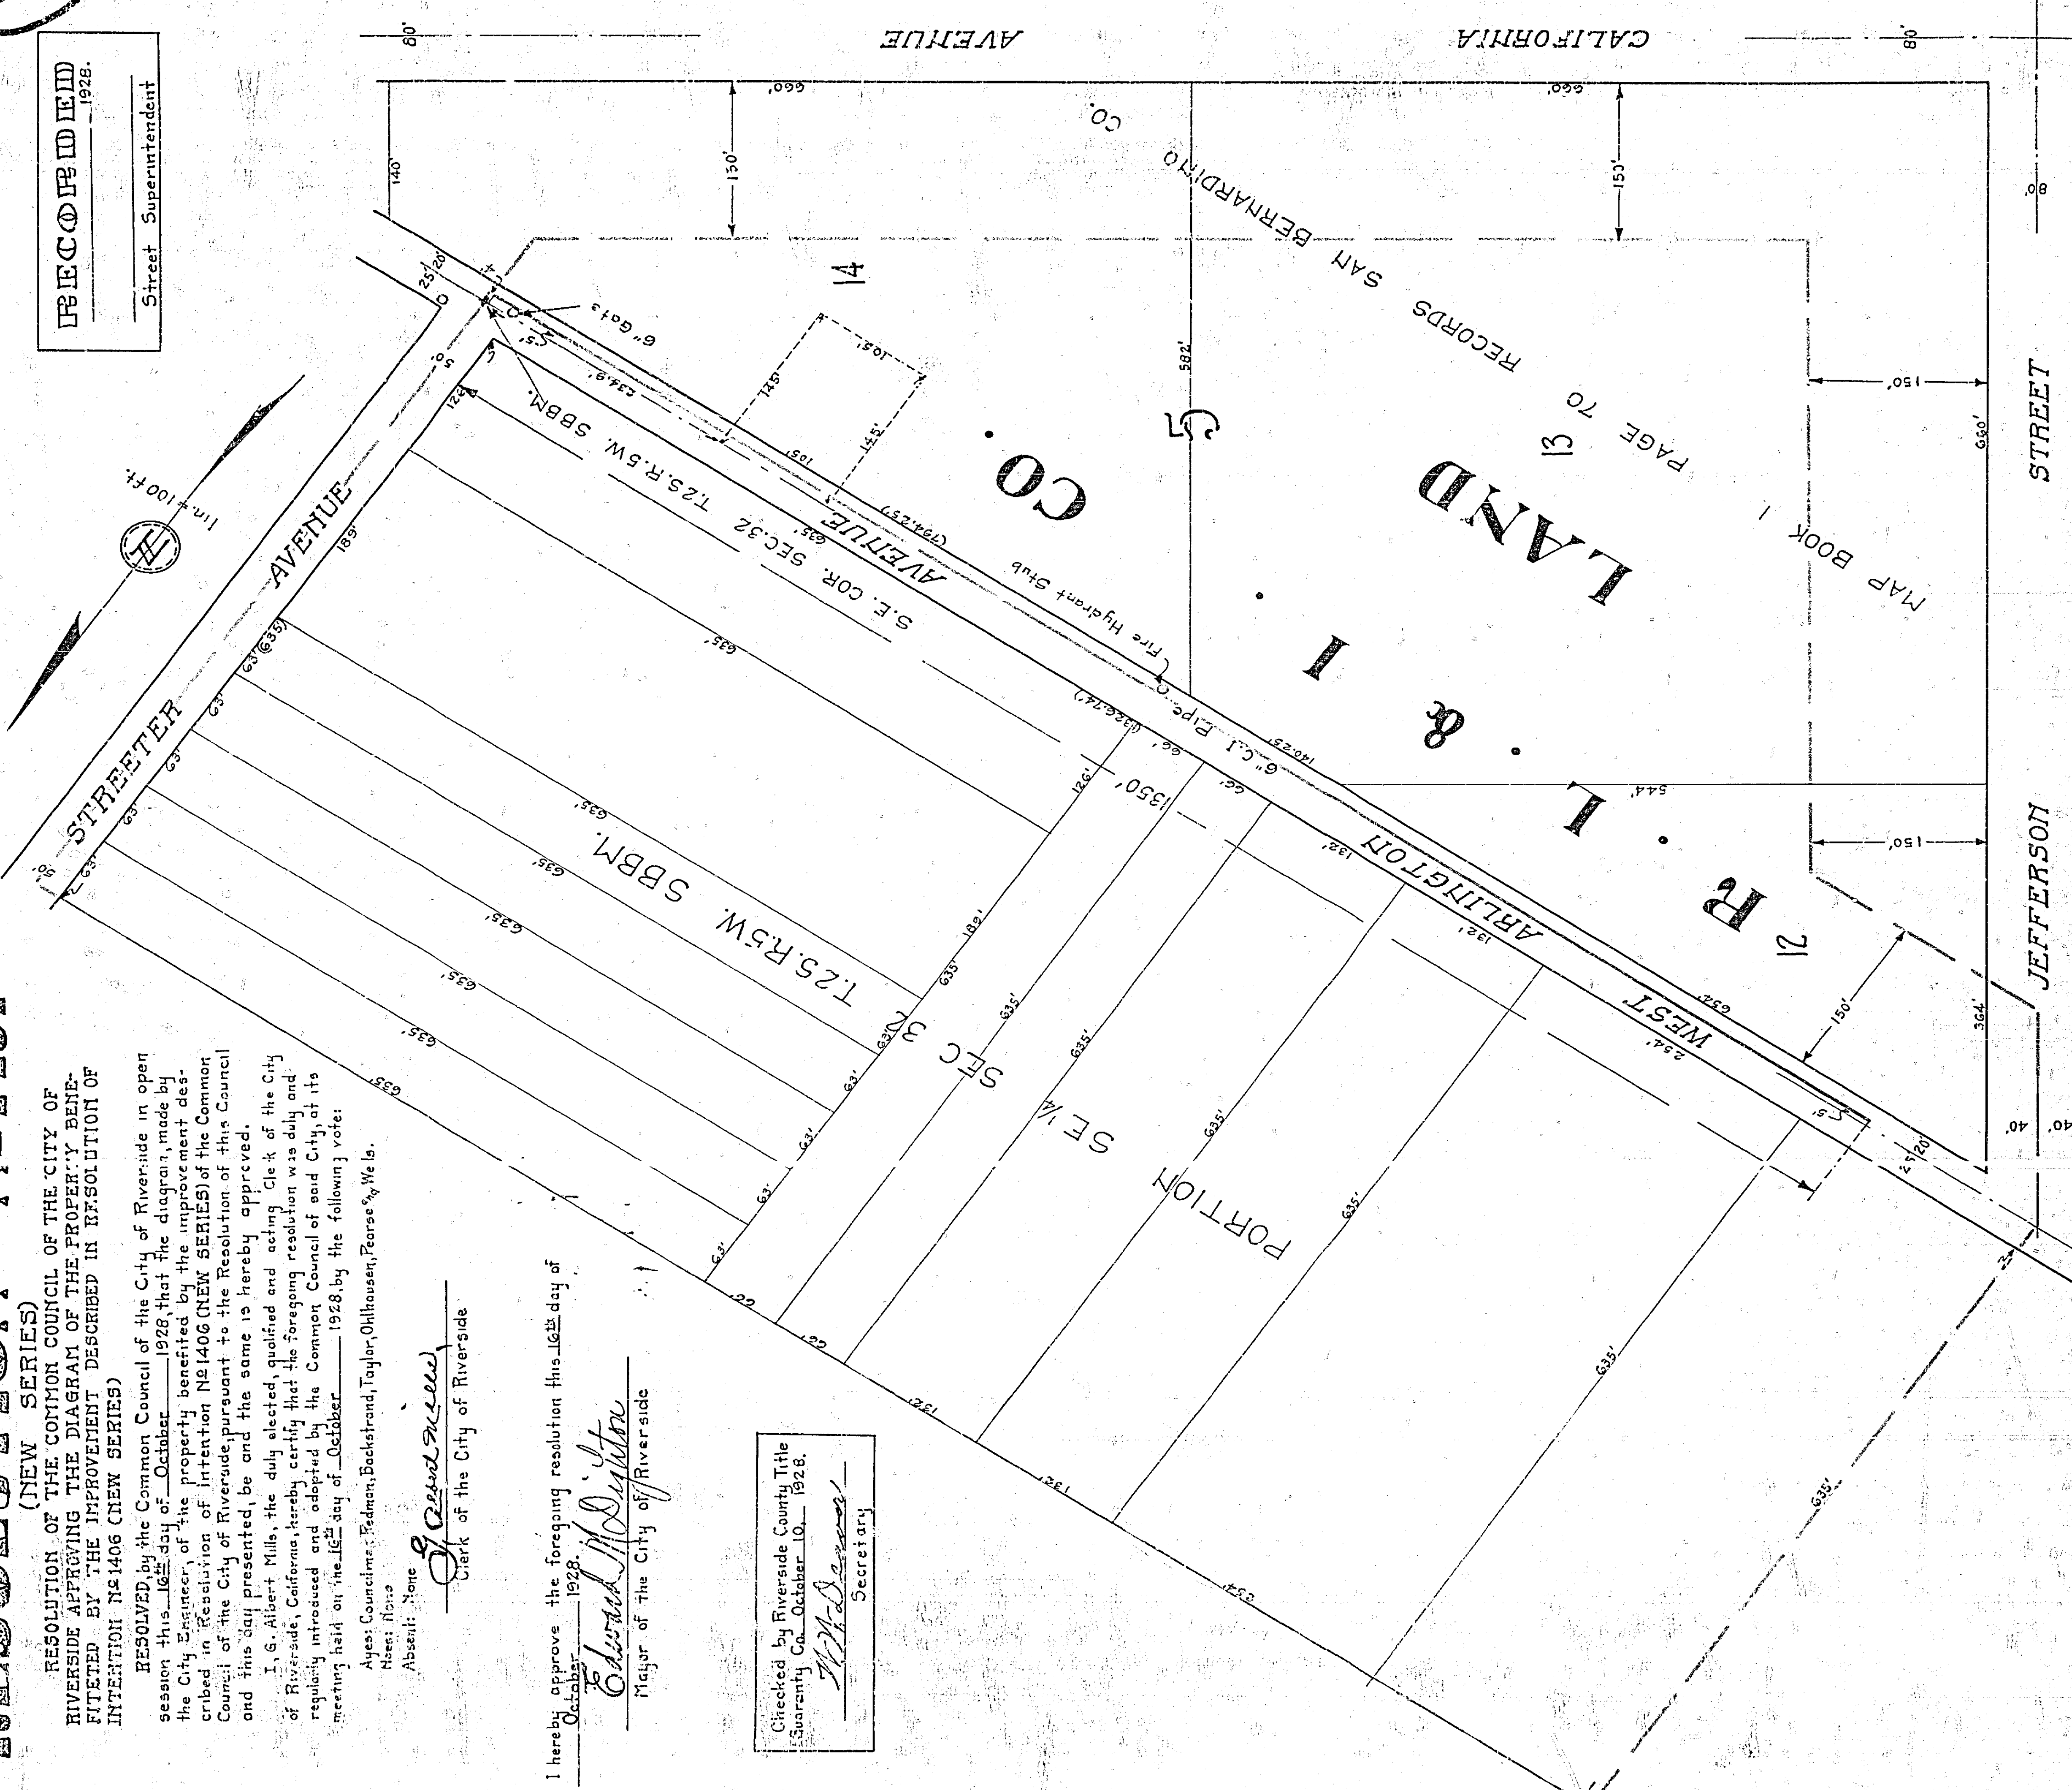

916

LAND I & I
PAGE 70
MAP BOOK 1