


55.0
11.0
11.0
82.0
2.8
11
11
52

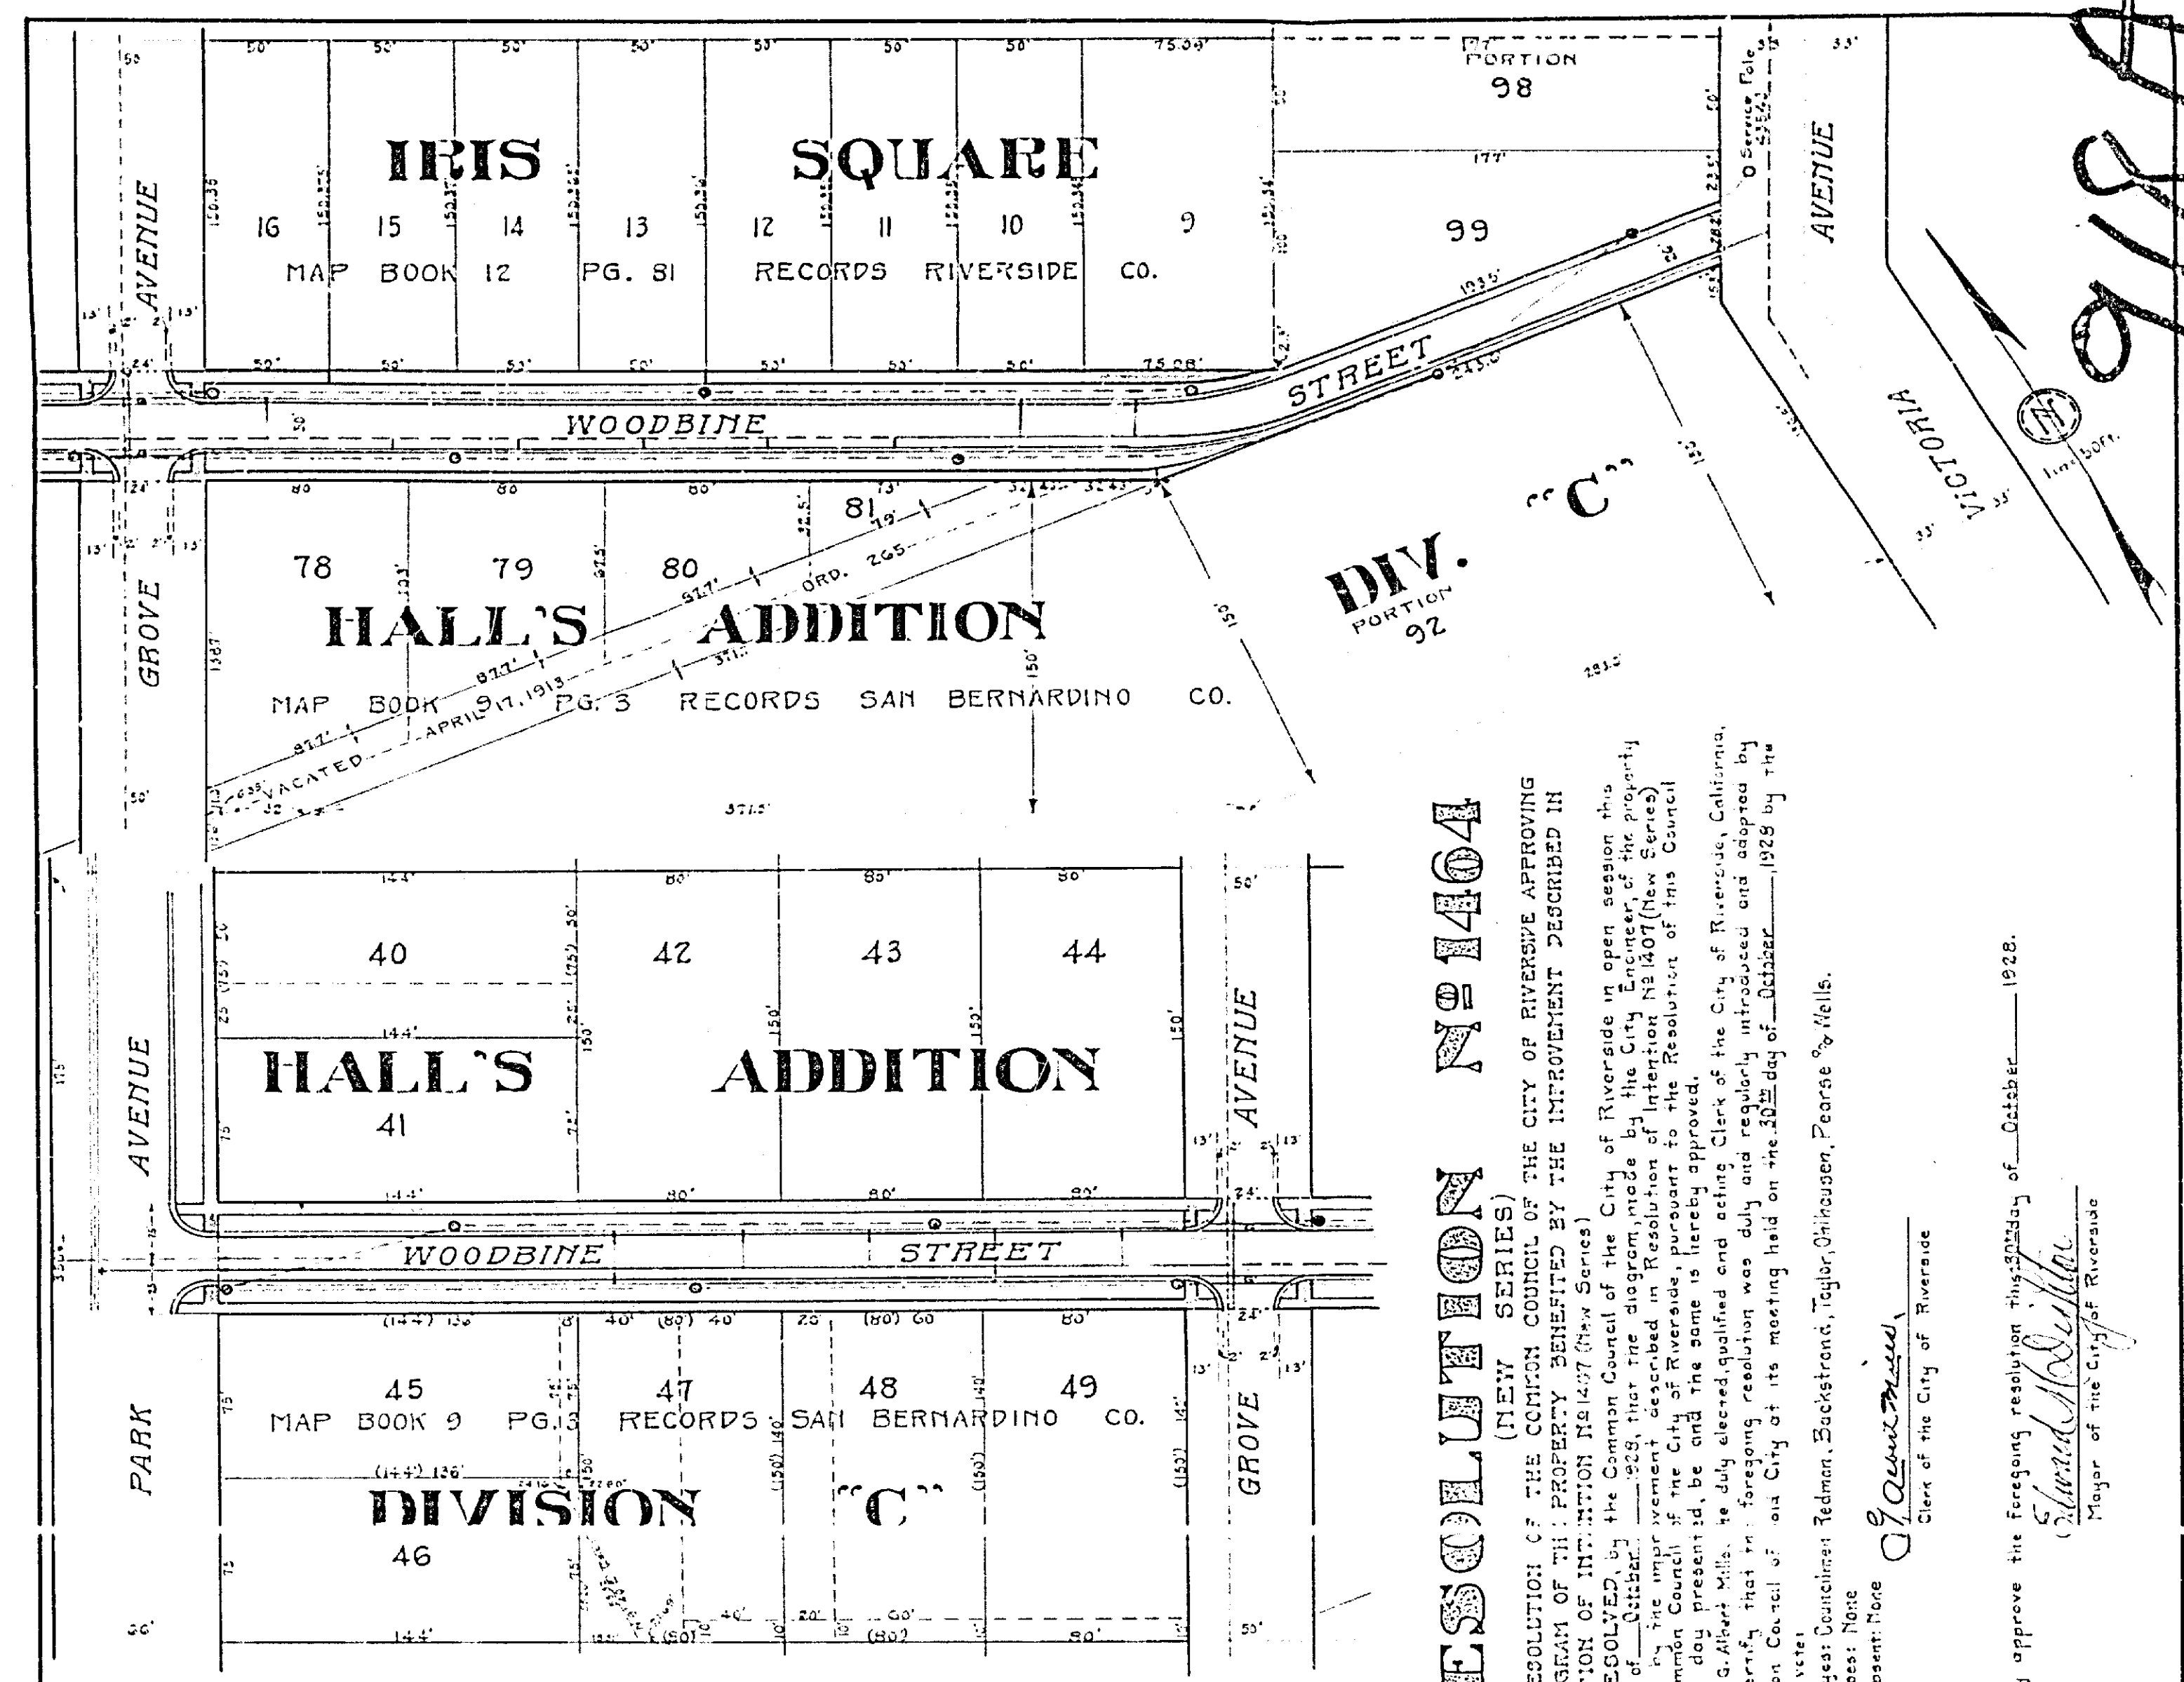

22
17
11
85
85
11
17
22

DIAGRAM

Enjoining that portion of Woodbine Street in the City of Riverside on which work has been done under my official contract as Street Superintendent of said City with W.J. Brand dated September 17, 1928, for the construction of cement sidewalks, macadam pavement, combination curb and gutter, cement gutter, lighting system, water system upon a portion of Woodbine Street as is more particularly described in said contract to which reference is hereby made for further particulars; said diagram also shows the relative location of each lot, portion of lot, piece or parcel of land concerned for the work done, numbered in red ink to correspond to the red ink numbers in the assessment and the number of feet frontage of each of said parcels of land to be assessed for the work contracted for and performed.

Herein the location of the different kinds of work performed upon said portions of Woodbine Street is shown as follows:

- Cement concrete sidewalk is shown thus: _____
- Cement concrete combination curb and gutter is shown thus: _____
- Macadam pavement is shown thus: _____
- Cement concrete gutter is shown thus: _____
- Lighting system complete is shown thus: _____
- Water system complete is shown thus: _____

Block figures next to property lines show length of said lines in feet. The mark in red ink shows feet, property lines that differ from the recorded subdivisions are shown by broken lines. The district benefited is bounded by an orange line thus: _____

Property covered by this assessment is shown on the following recorded maps:

- Map of Hall's Addition Division "C", recorded in book 9 of maps, pg. 3, San Bernardino Co.
- Map of Iris Square, recorded in book 12 of maps, pg. 81, Riverside Co.

At said City of Riverside this _____ day of _____, 1928.

Street Superintendent, City of Riverside.

Checked by Riverside County Title Guaranty Co., October 22, 1928.
J.W. Denson
Secretary

RECORDED
1928
Street Superintendent

RESOLUTION NO. 1164

(NEW SERIES)
RESOLUTION OF THE COMMON COUNCIL OF THE CITY OF RIVERSIDE APPROVING THE DIAGRAM OF THE PROPERTY BENEFITED BY THE IMPROVEMENT DESCRIBED IN THE RESOLUTION OF INTENTION HS1427 (New Series)
RESOLVED, by the Common Council of the City of Riverside in open session this _____ day of _____, 1928, that the diagram made by the City Engineer and approved by the City Council of Riverside, pursuant to the Resolution of this Council and this day presented, be and the same is hereby approved.

I, G. Albert Wells, as duly elected qualified and acting Clerk of the City of Riverside, California, hereby certify that the foregoing resolution was duly and regularly introduced and adopted by the Common Council of said City at its meeting held on the _____ day of _____, 1928 by the following vote:

Ayes: _____
Nays: None
Absent: None

Attest: _____
Clerk of the City of Riverside

I hereby approve the foregoing resolution this _____ day of _____, 1928.
Samuel Beckett
Mayor of the City of Riverside

Mr. Guy R. Prior, Street Superintendent of Riverside,
Dear Sir:

The following is a statement of amounts of different kinds of work done on Woodbine Street by W.J. Brand under his contract dated September 17, 1928.

Grading	47,064 sq. ft.
Cement Concrete Combination Curb & Gutter	2,095 lin. ft.
Cement Concrete Sidewalk	7,521 sq. ft.
Macadam Pavement	21,626 sq. ft.
Cement Concrete Gutter	290 sq. ft.
One Complete Lighting System	
One Complete Water System	

I hereby certify that the above work was done in accordance with lines and grades furnished by me and that the diagram for the same is correct.

G.C. Brown
City Engineer of Riverside

This improvement approved as to form
Walter L. Brown
Attorney, City of Riverside, California