
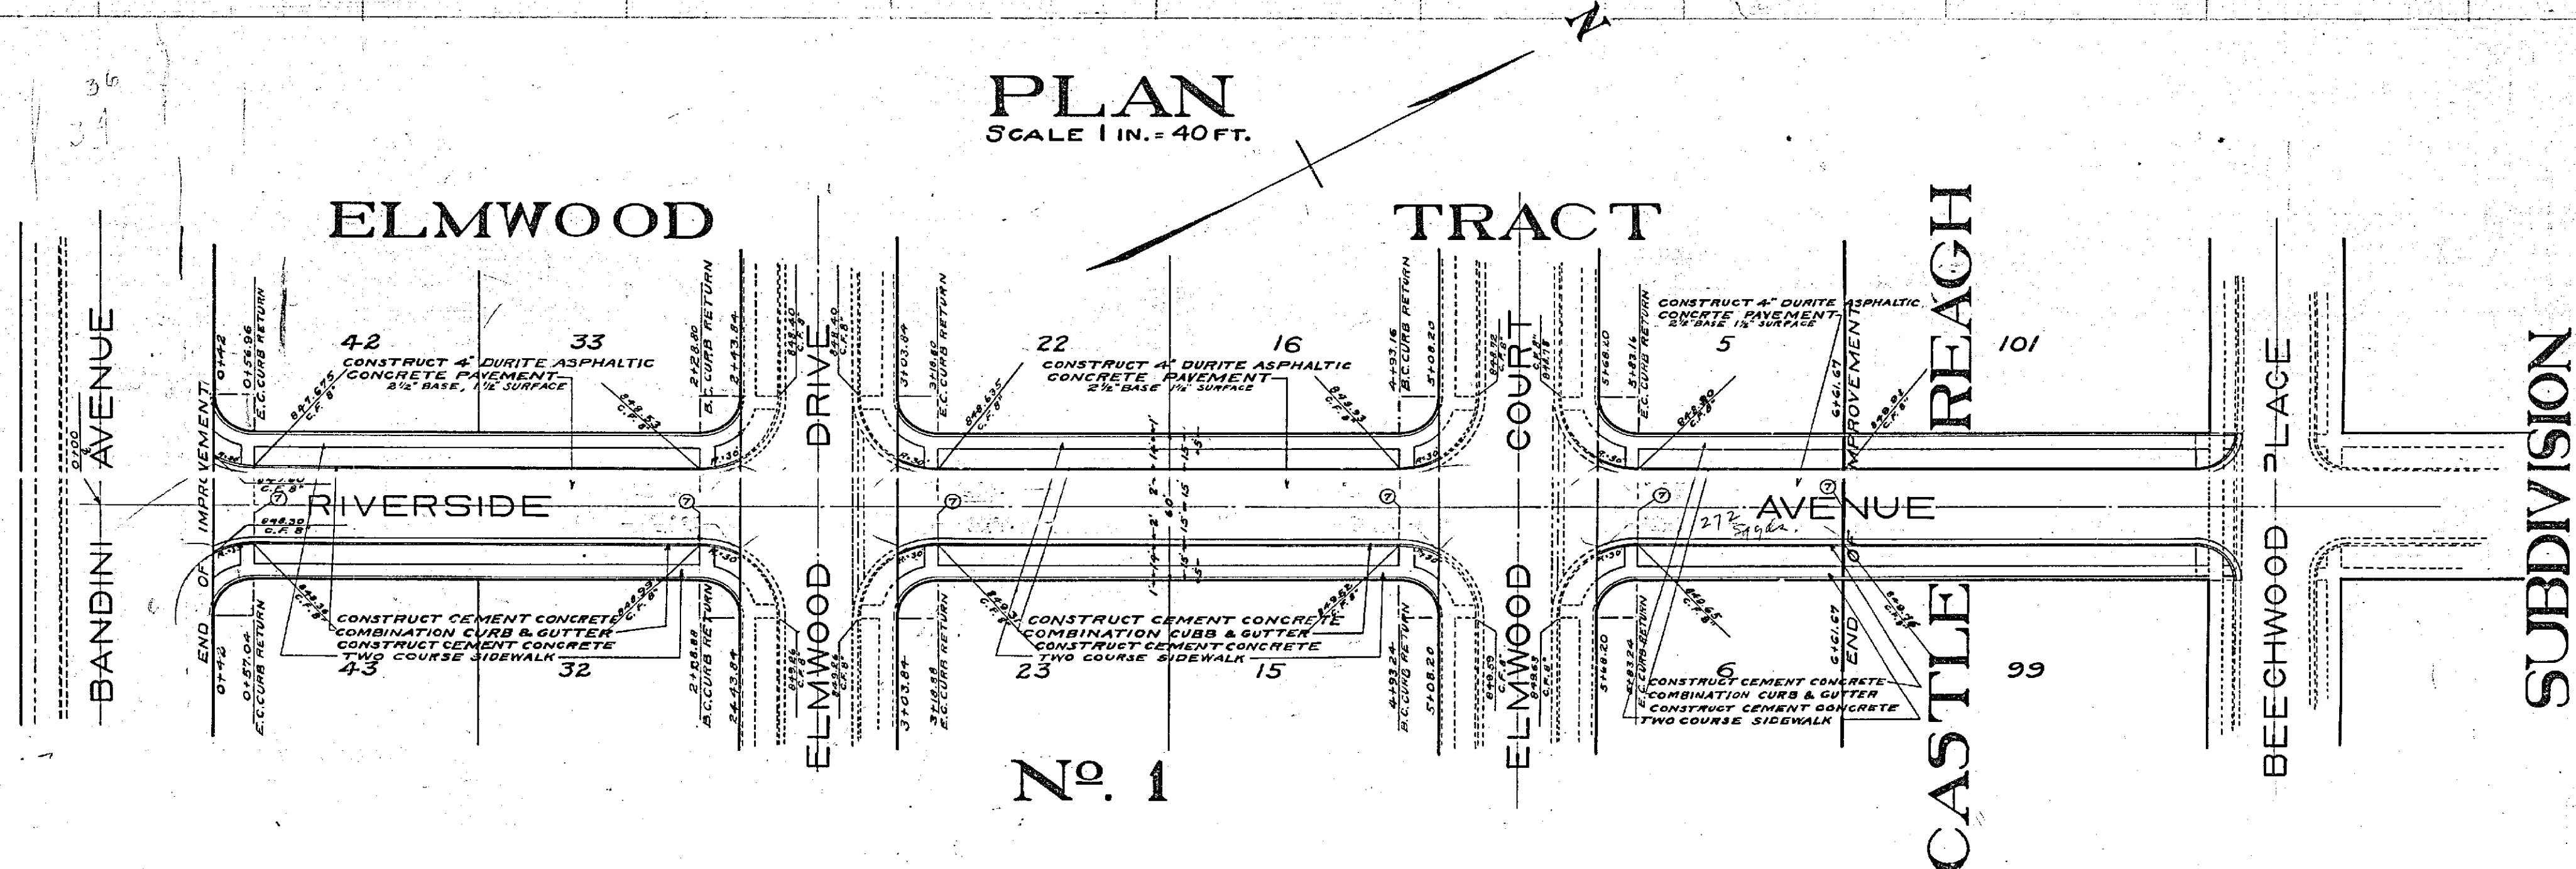


PLANS, PROFILES AND MAPS No. 931  
SHEET 2 OF 7 SHEETS  
CITY OF RIVERSIDE

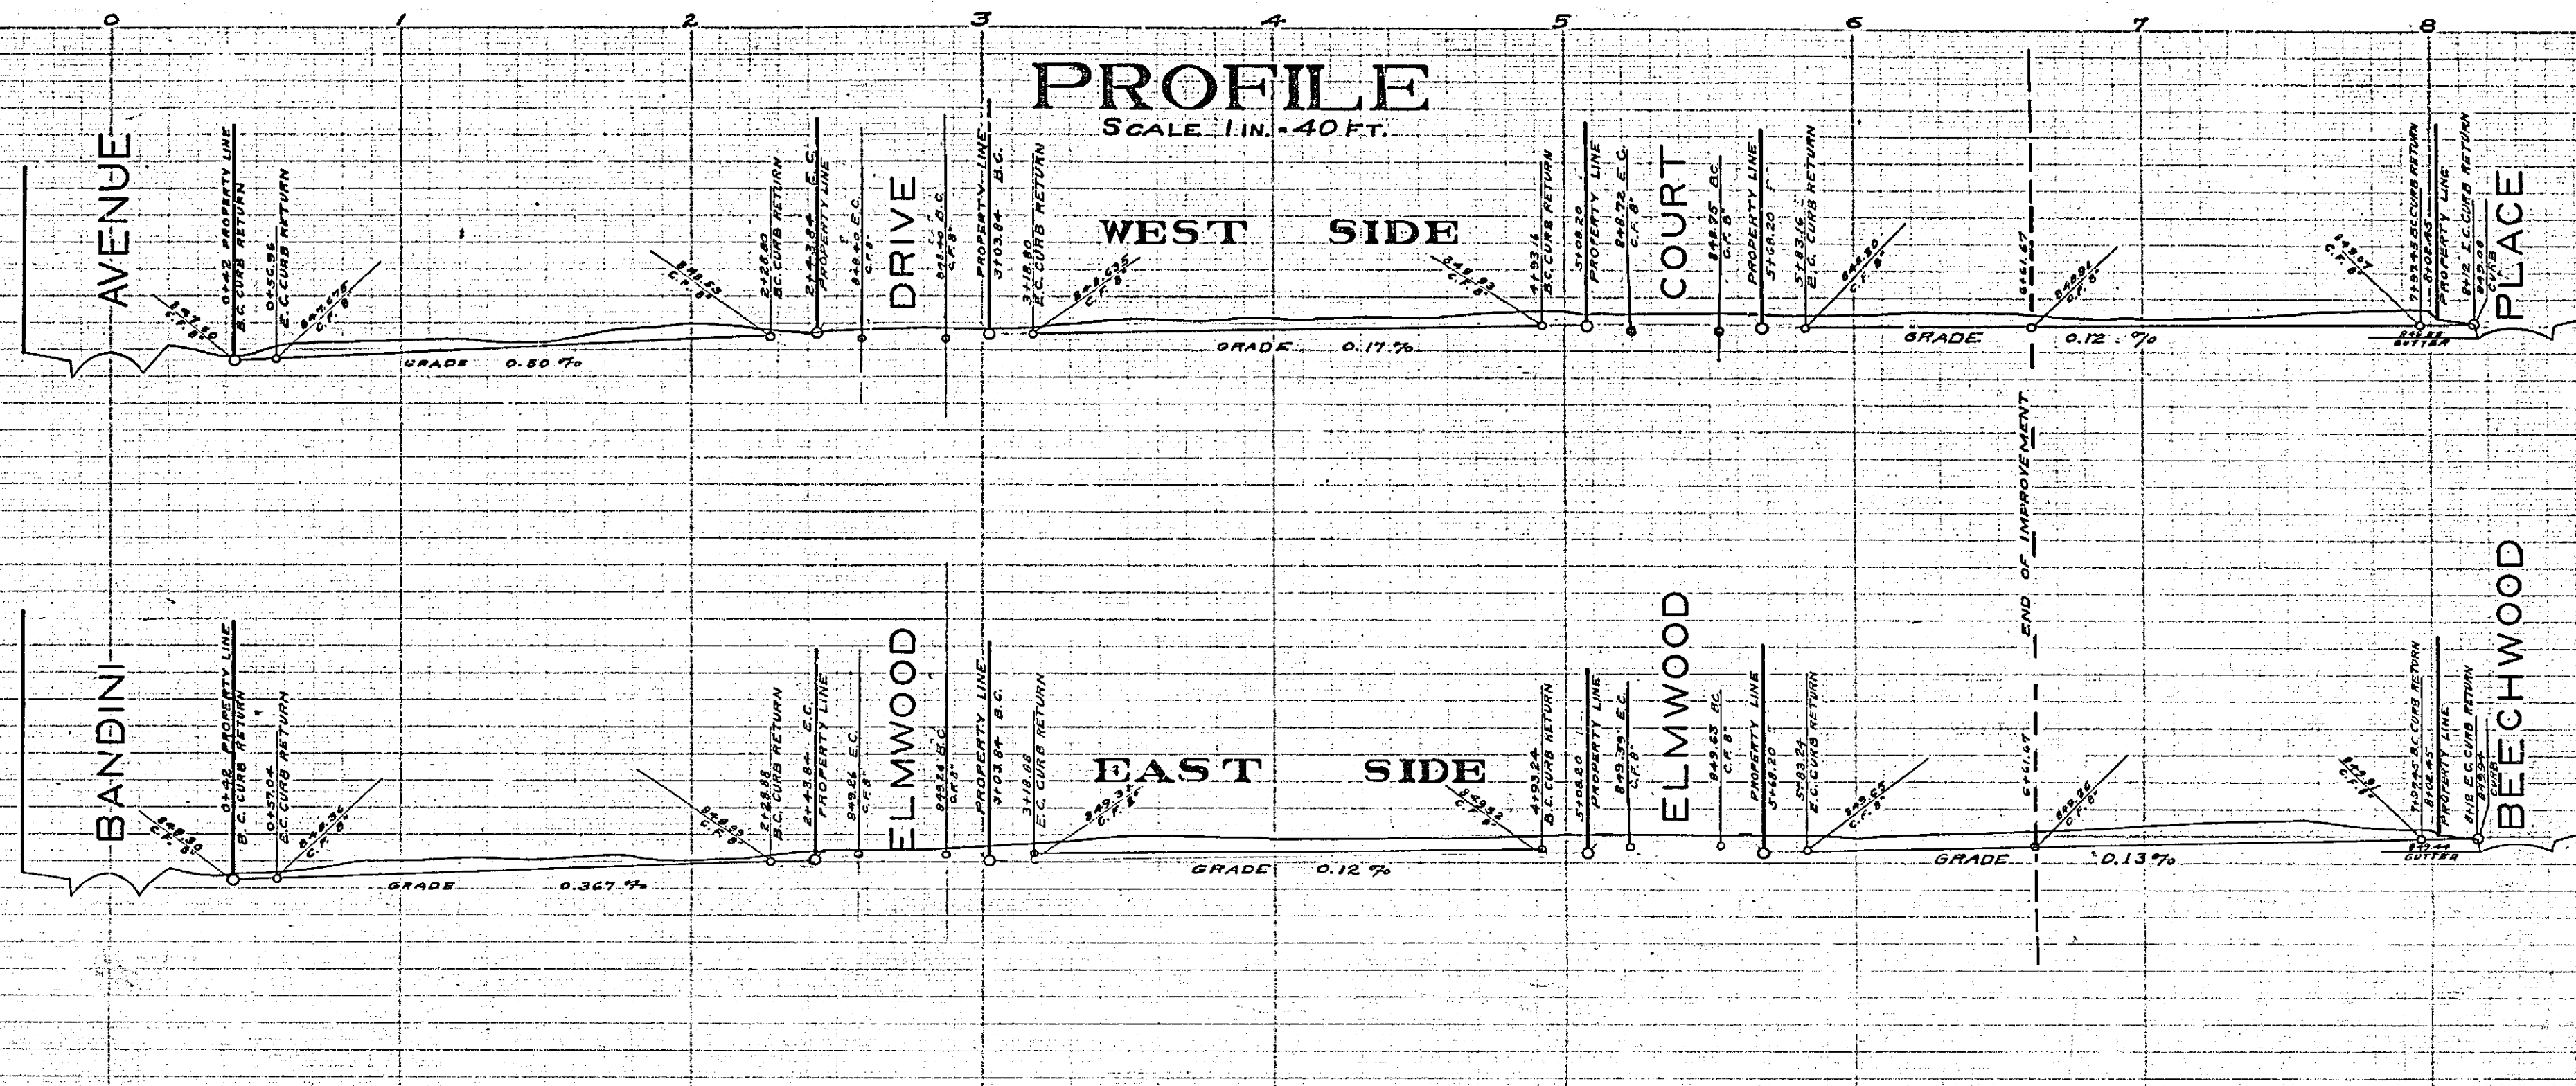

931 A