


PROFILE  
BETWEEN ELMWOOD DR. & ELMWOOD C.T.  
SEWER LINE





PLAN

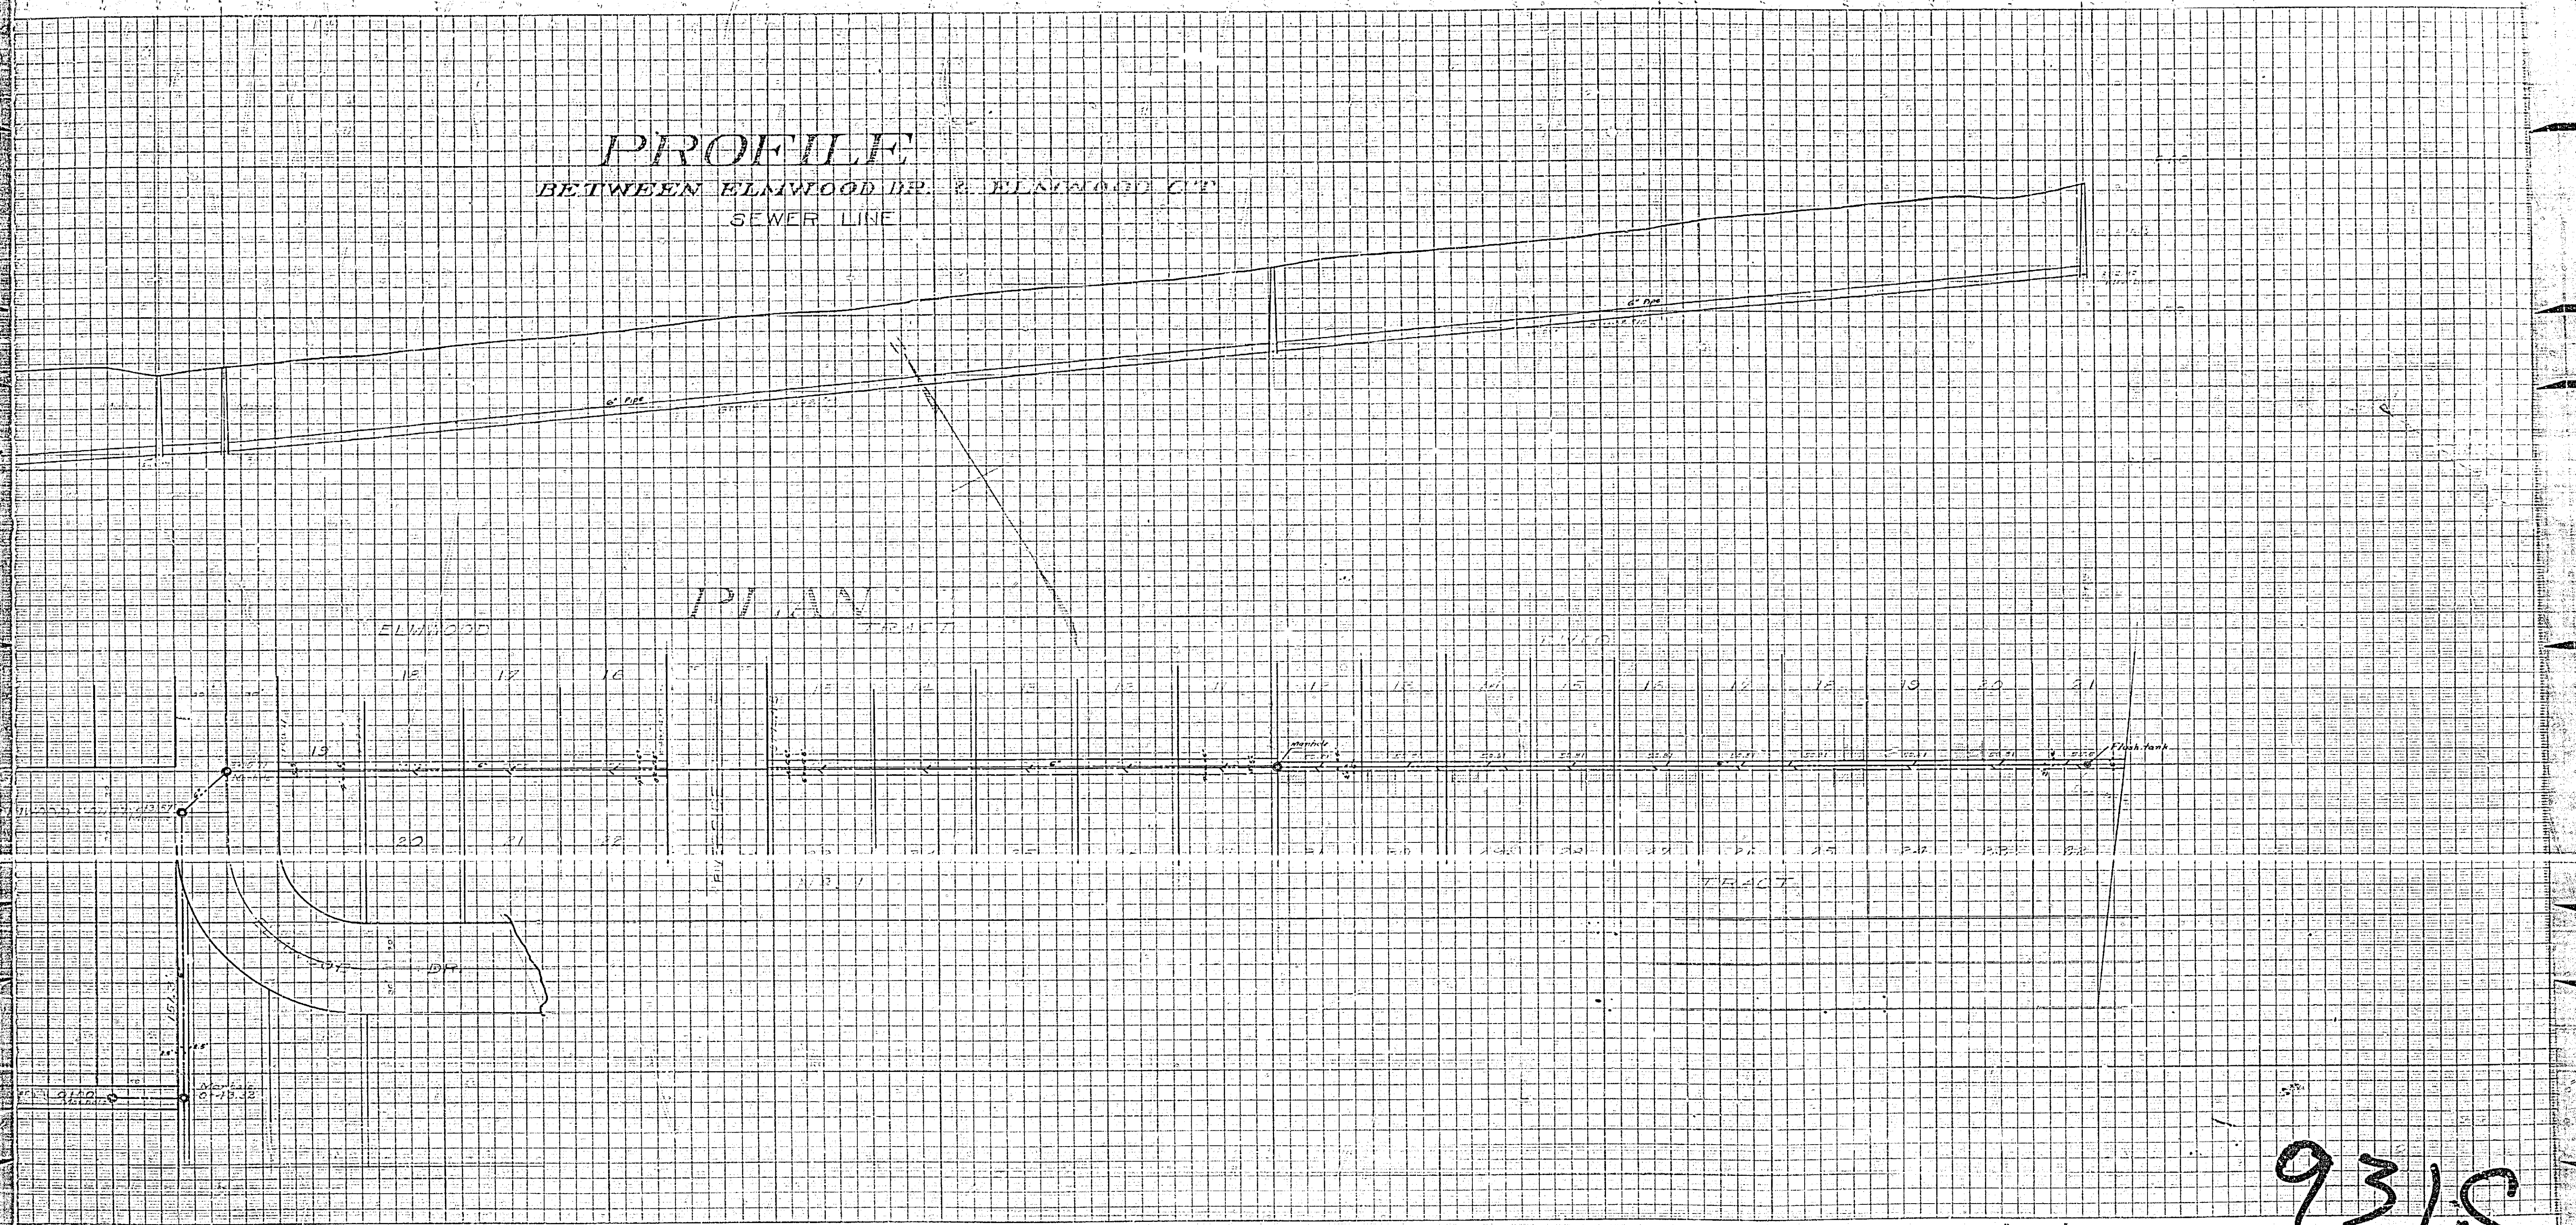

9310

# PROFILE


BETWEEN BANDINI & ELAIN WOOD

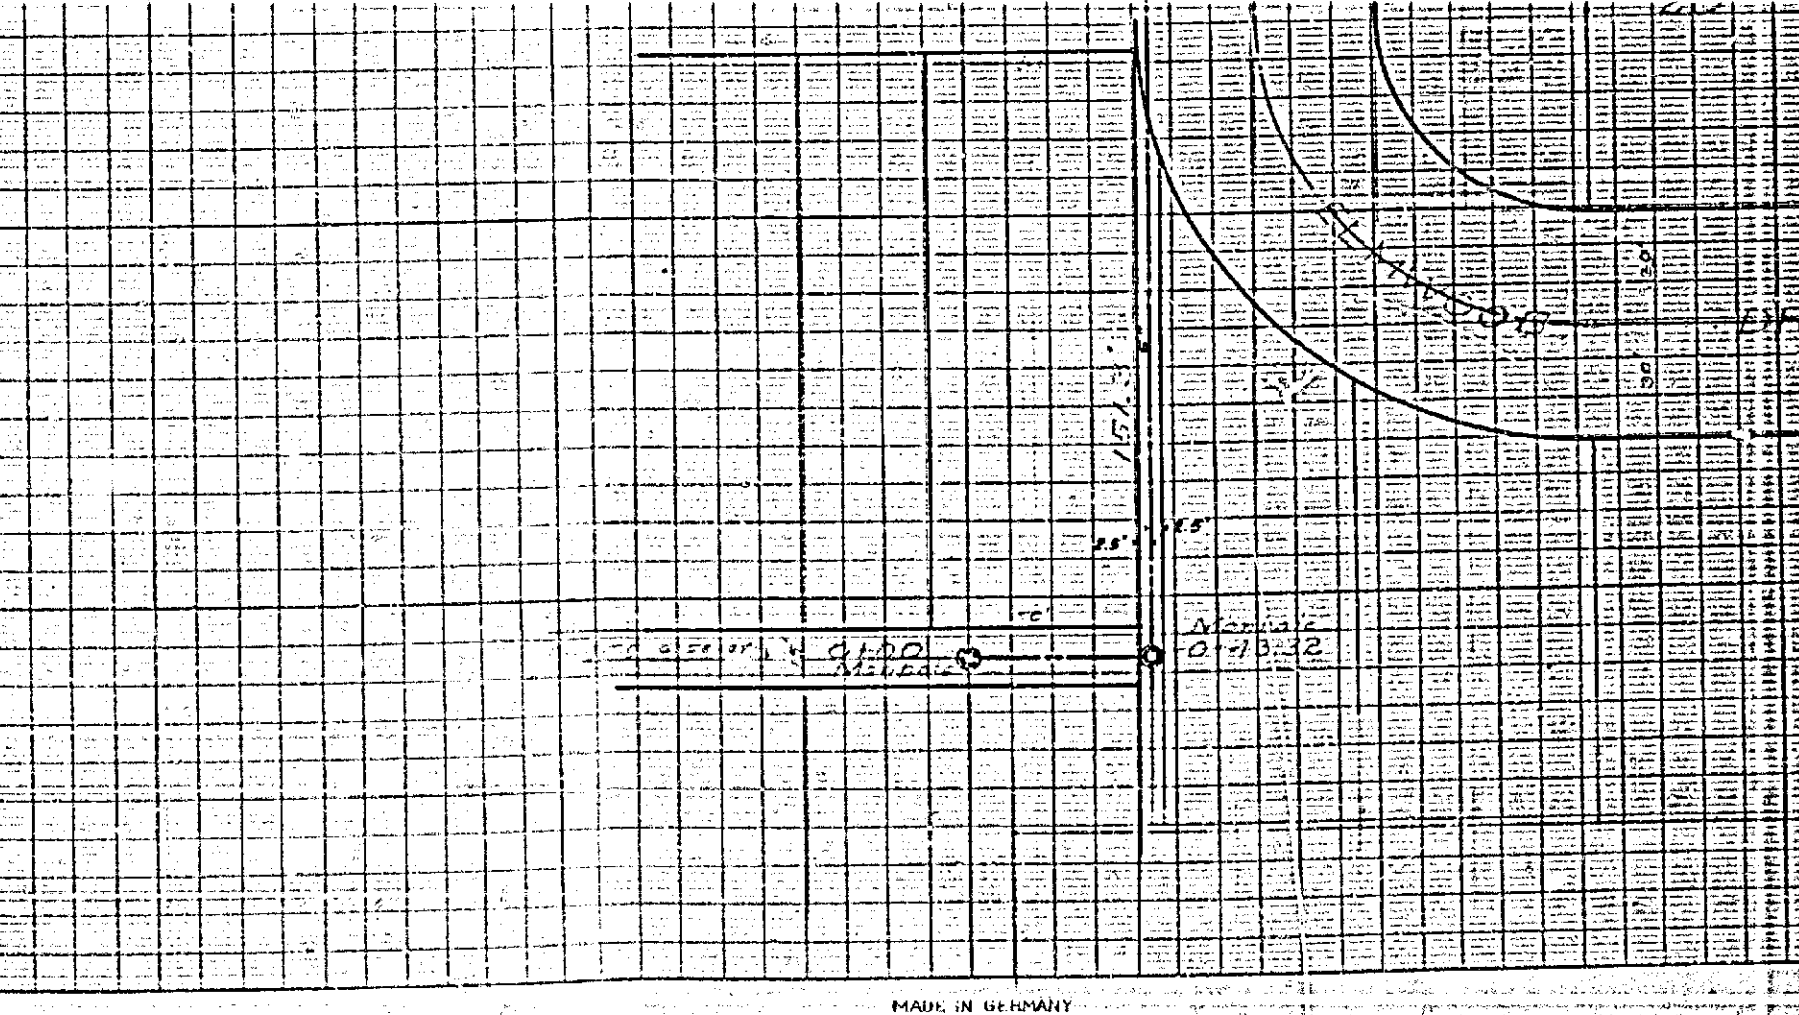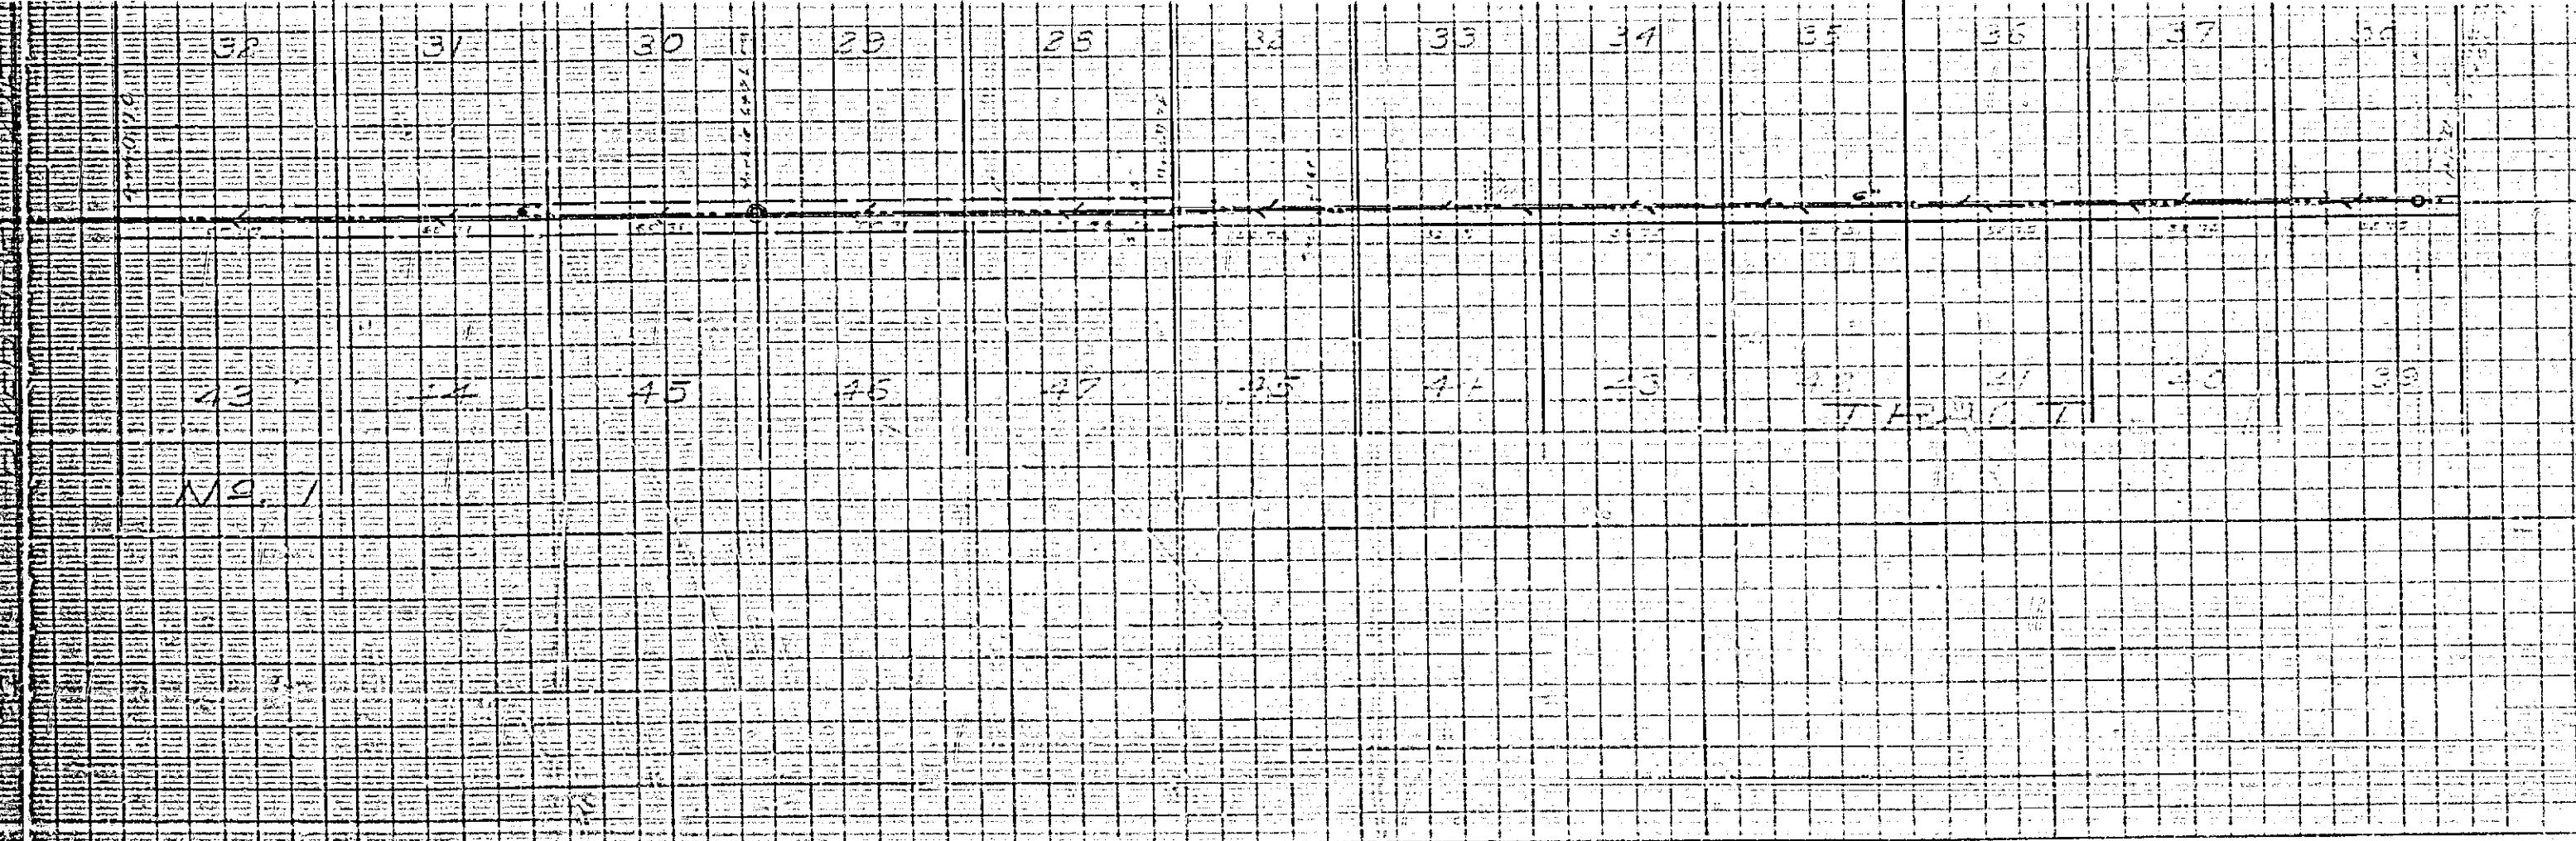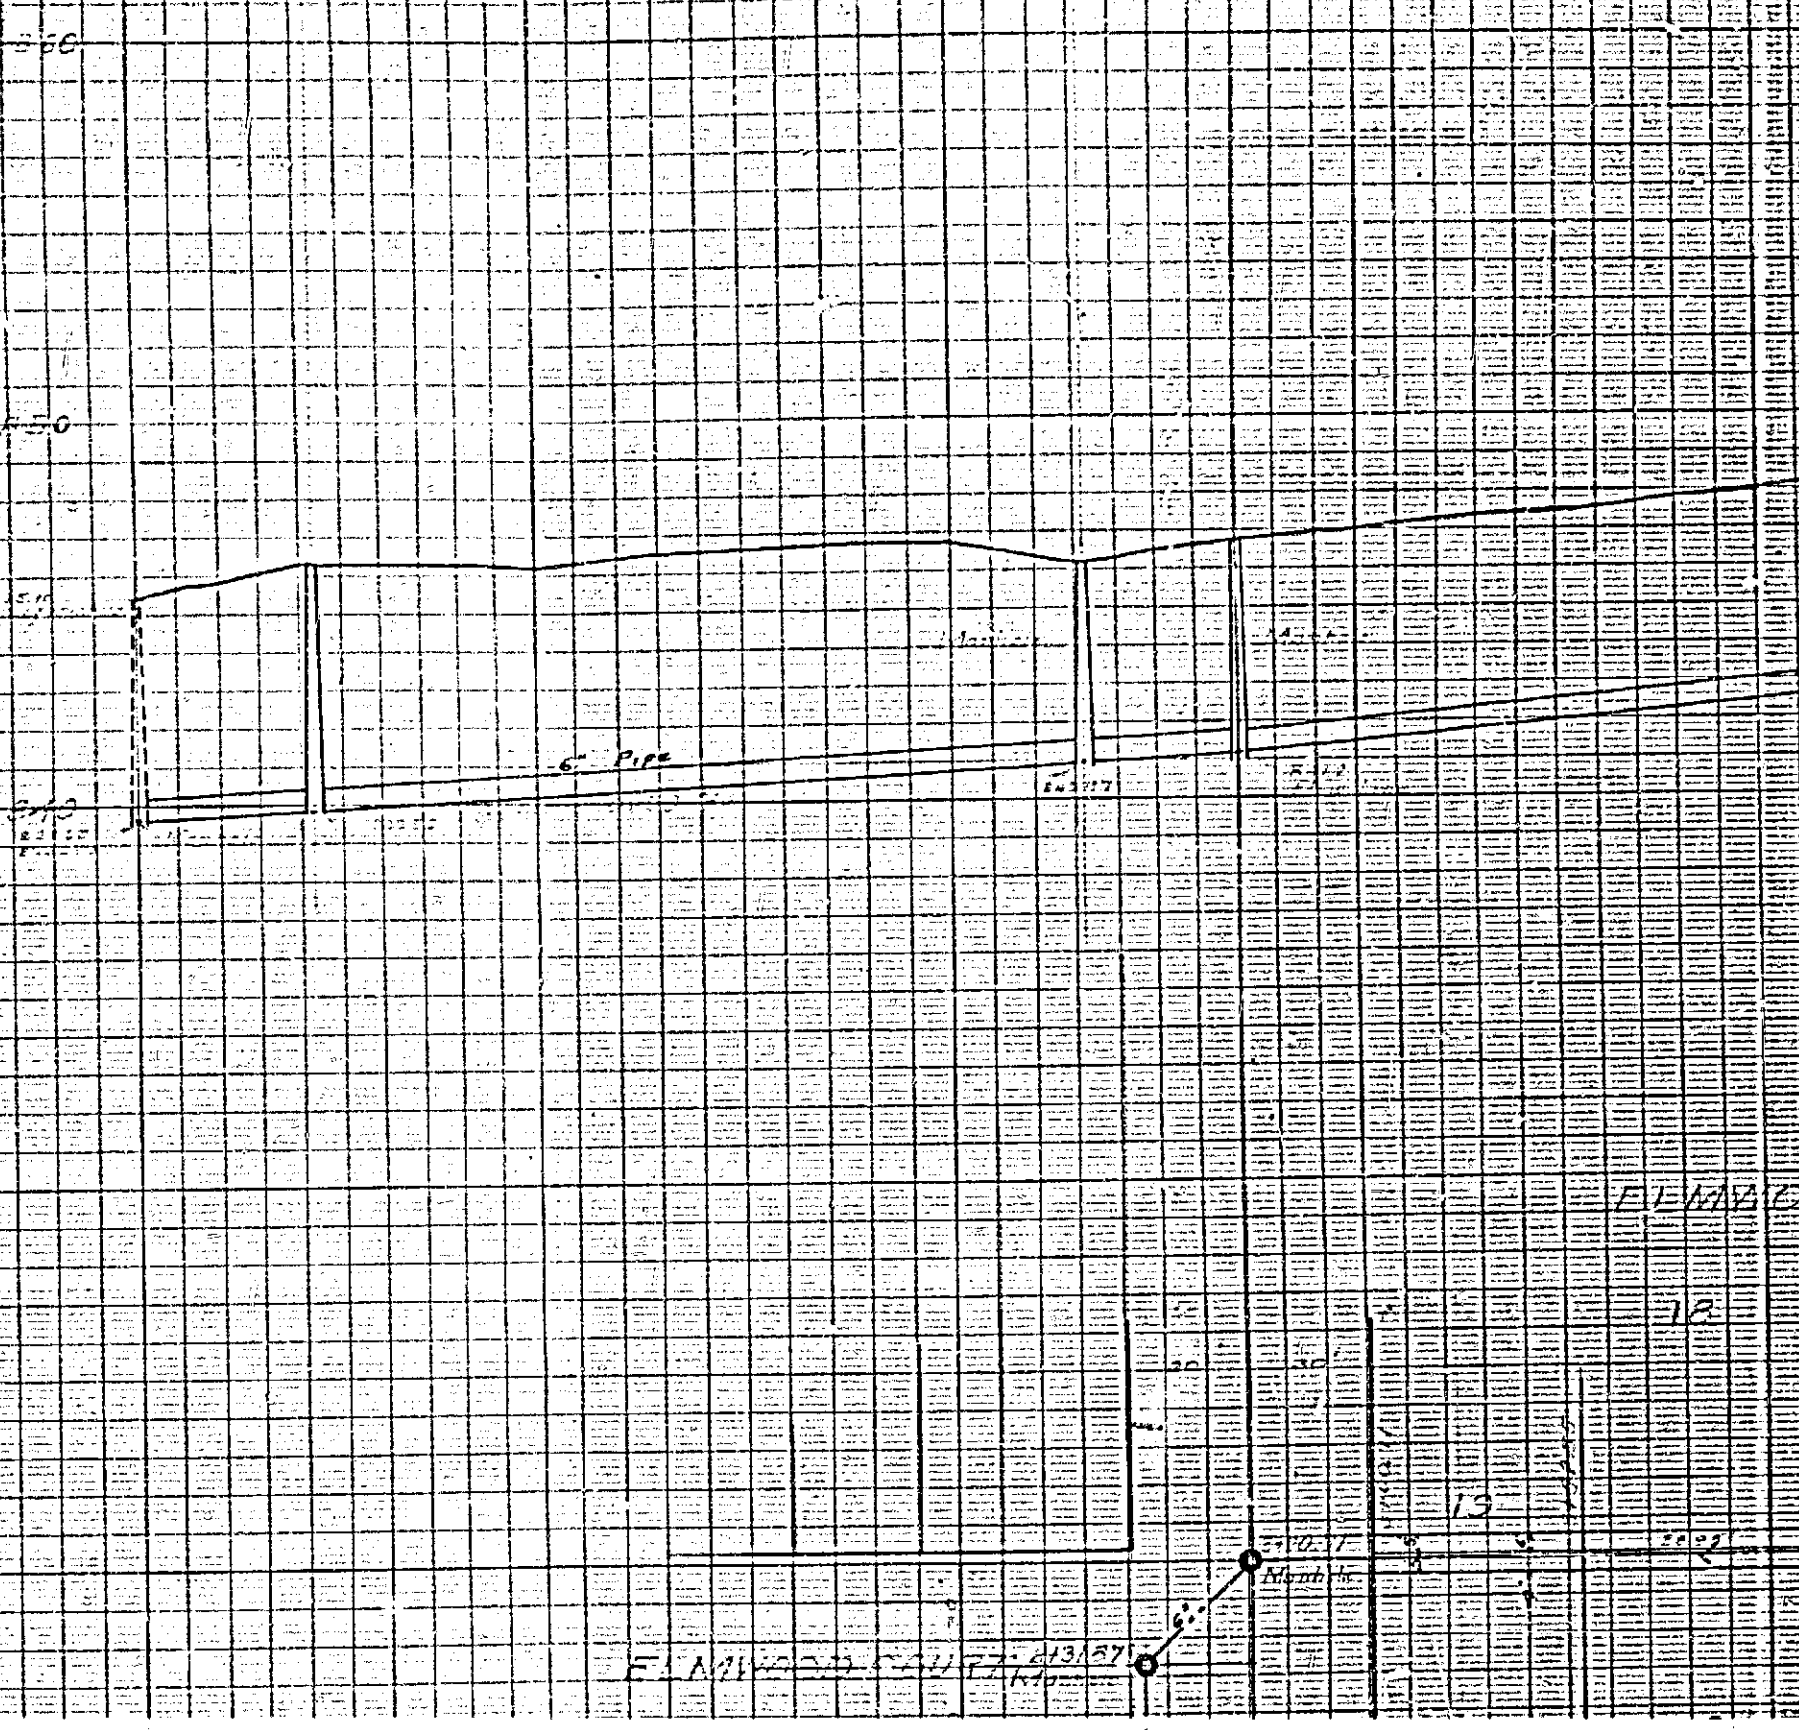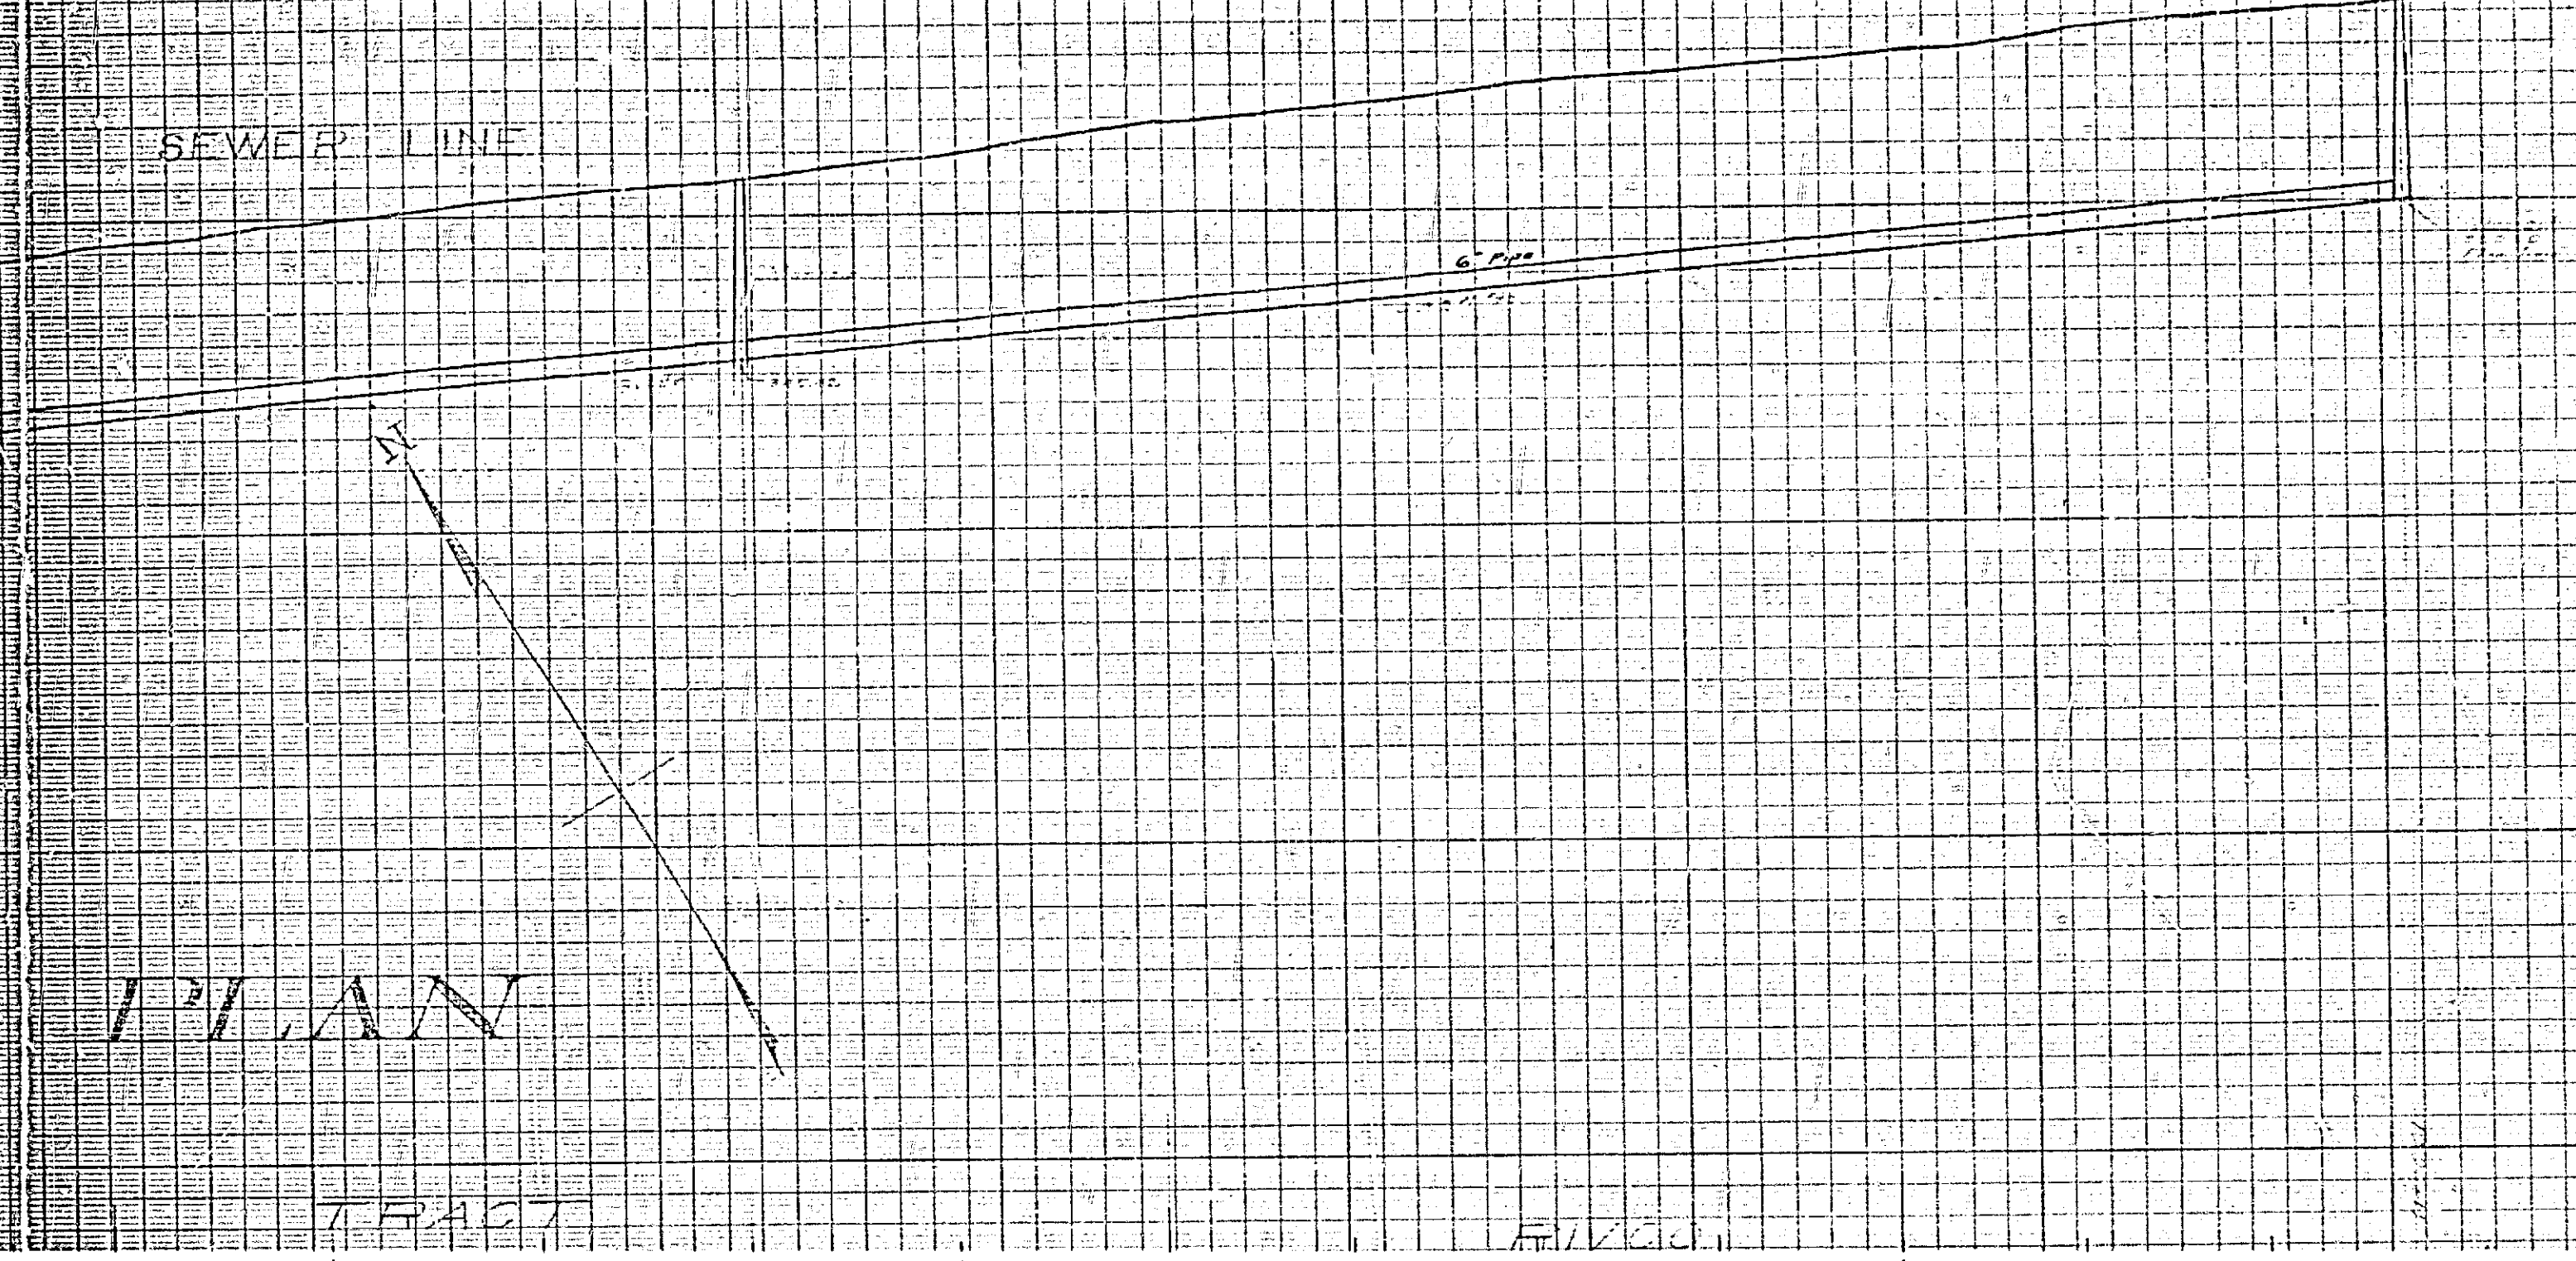


# PROFILE

BETWEEN BANDINI & ELMWOOD

SEWER LINE

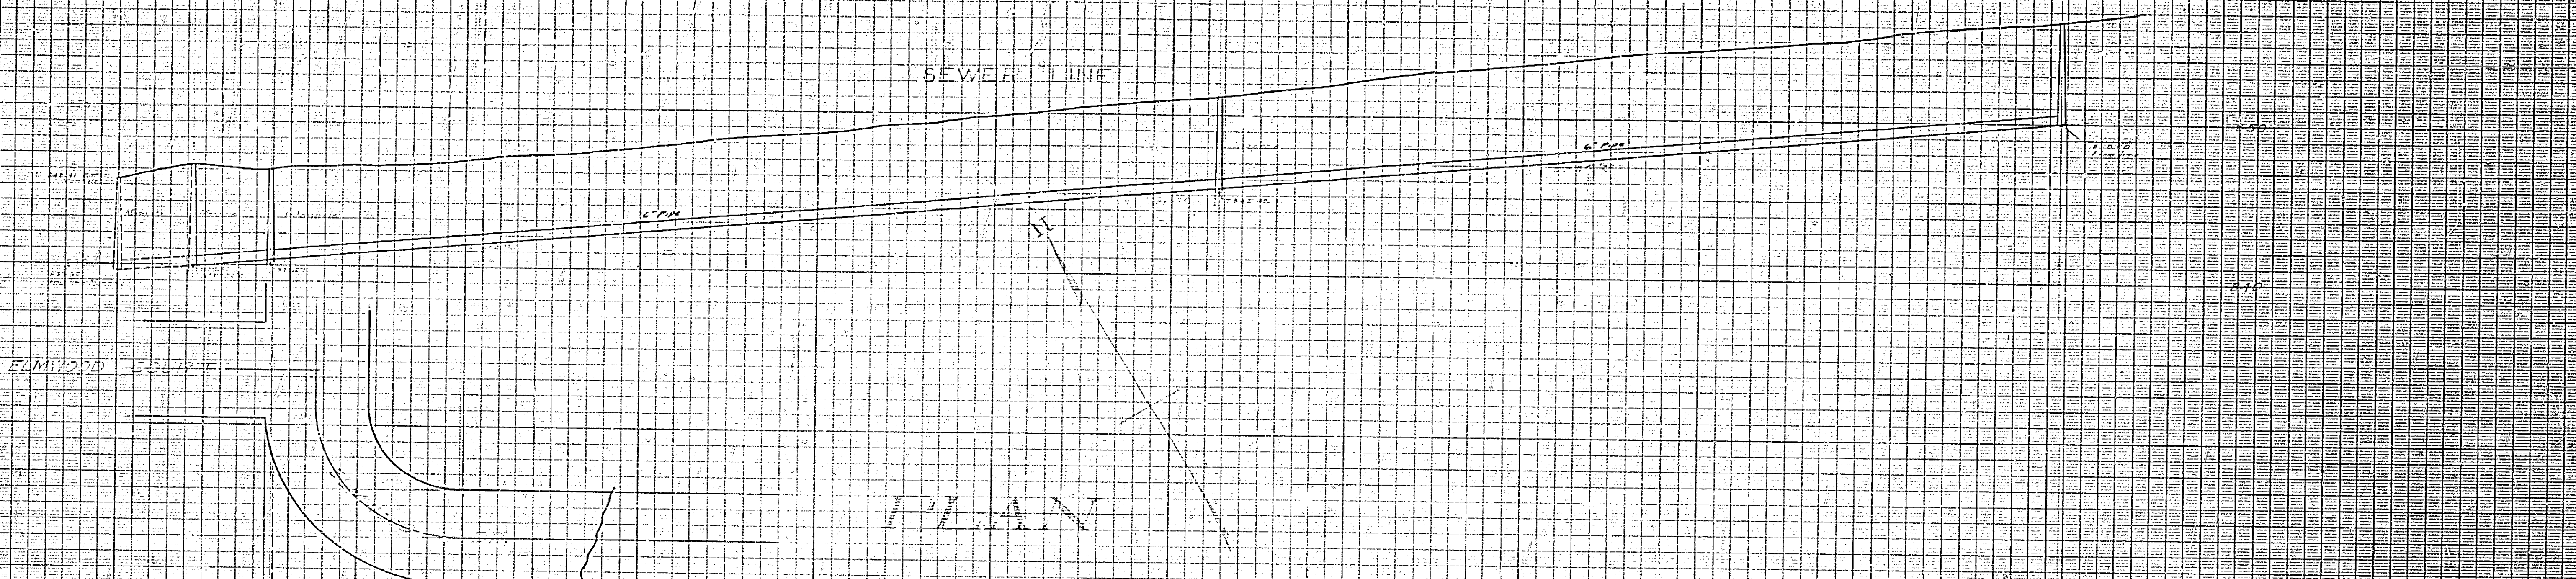

# PLAN

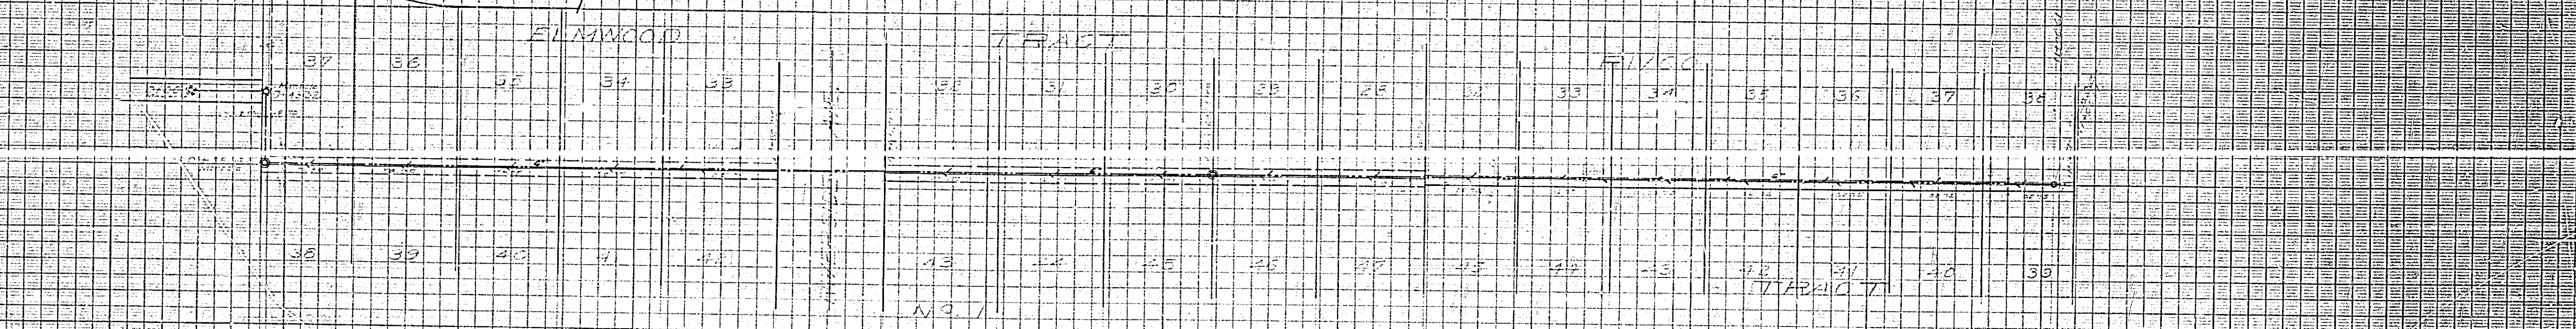

MADE IN GERMANY

DIEPO DISTINGUISH-PURSE CO.  
PHOTO PLATE, A.

MADE IN GERMANY

DIEPO DISTINGUISH-PURSE CO.  
PHOTO PLATE, A.