



PROFILE
SCALE 1 IN. = 40 FT.
BETWEEN ELMWOOD COURT & ELMWOOD DRIVE
SEWER LINE


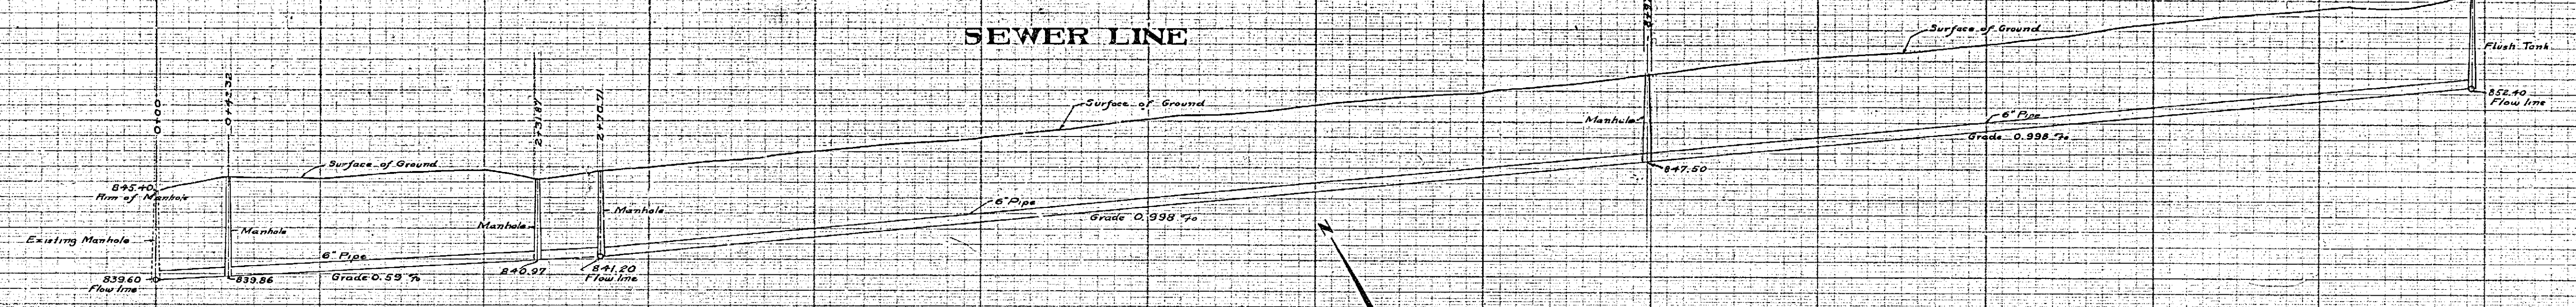


PLAN
SCALE 1 IN. = 40 FT.

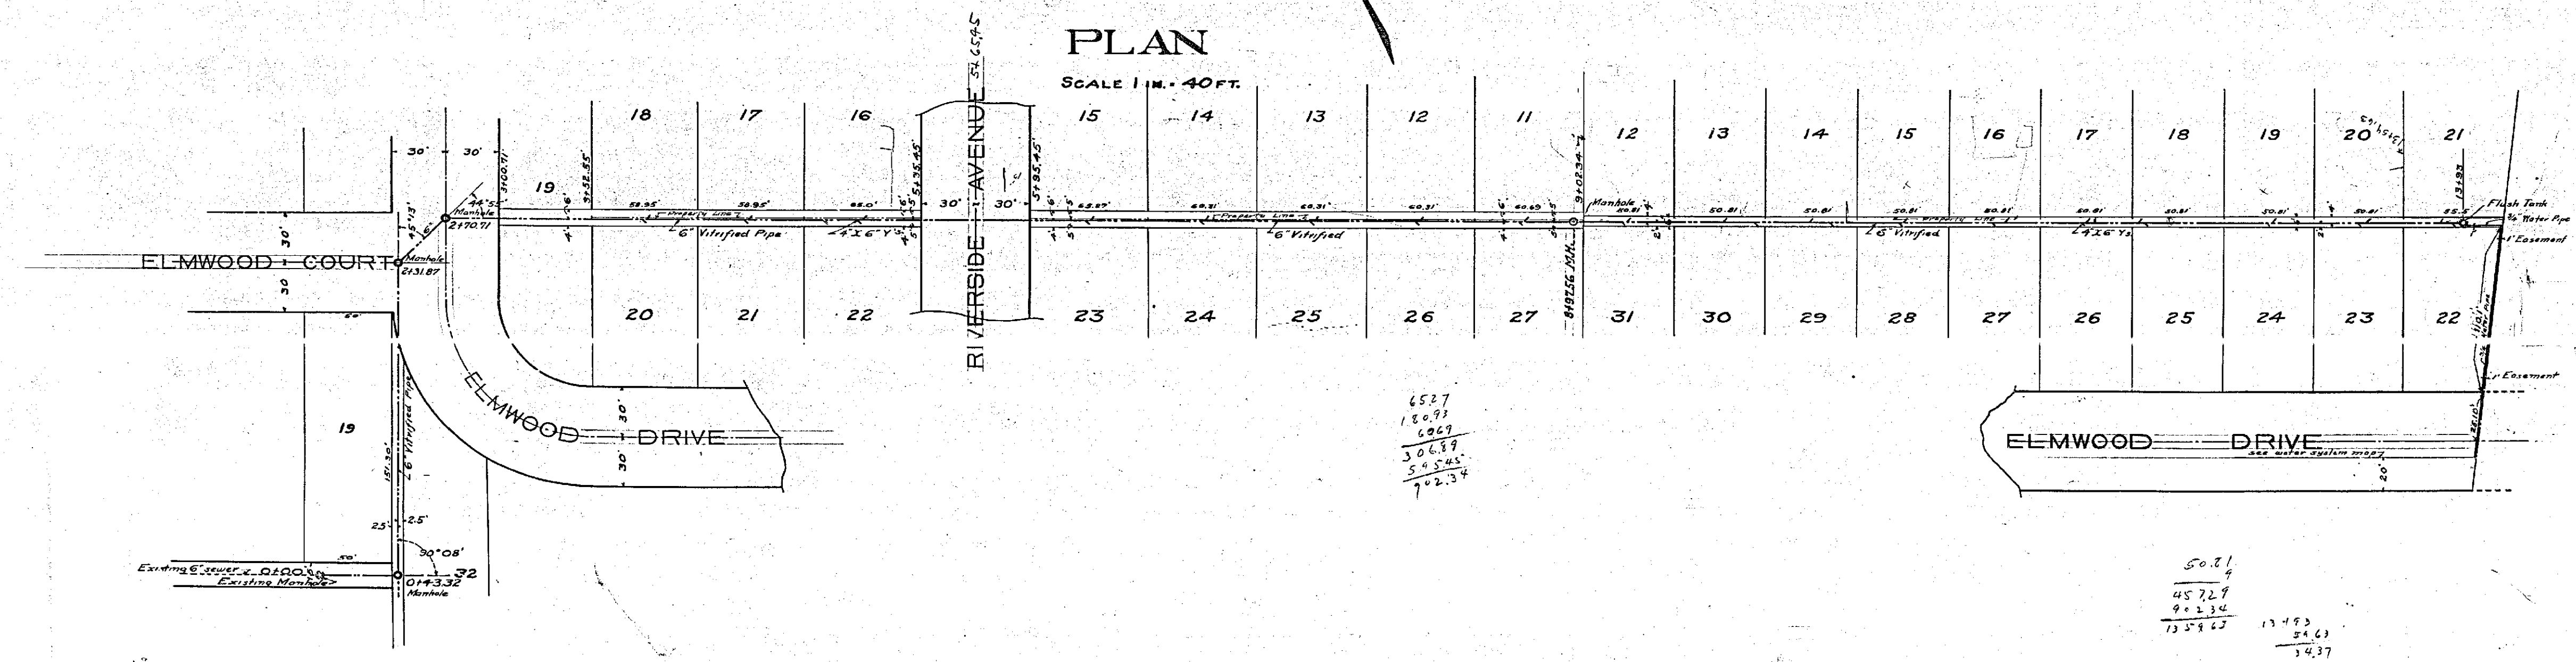

← → FRAME 1 of 2

931

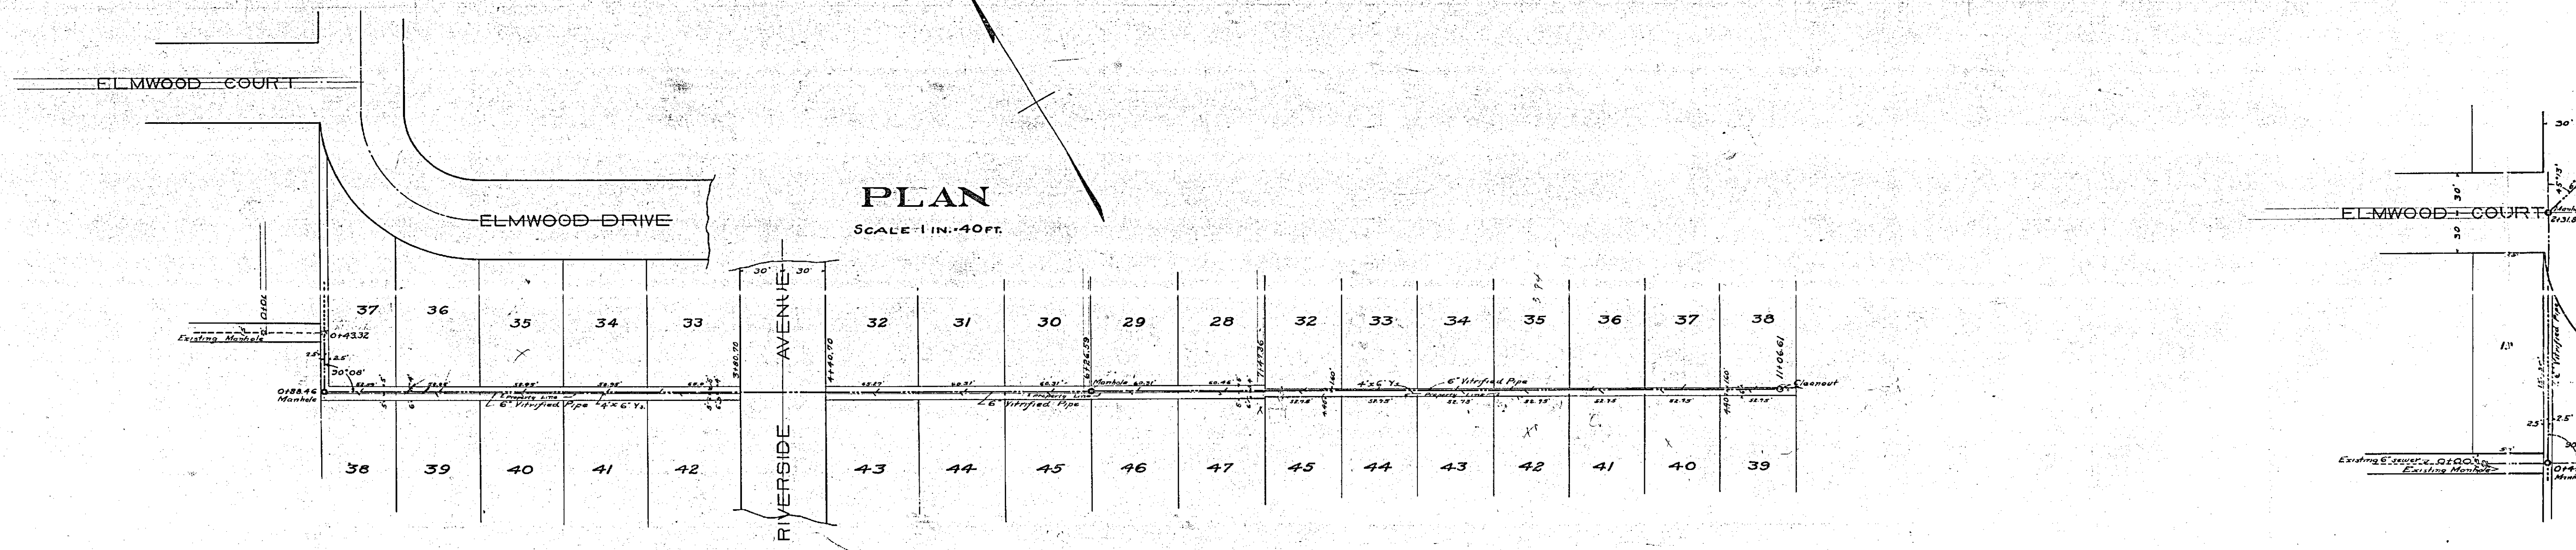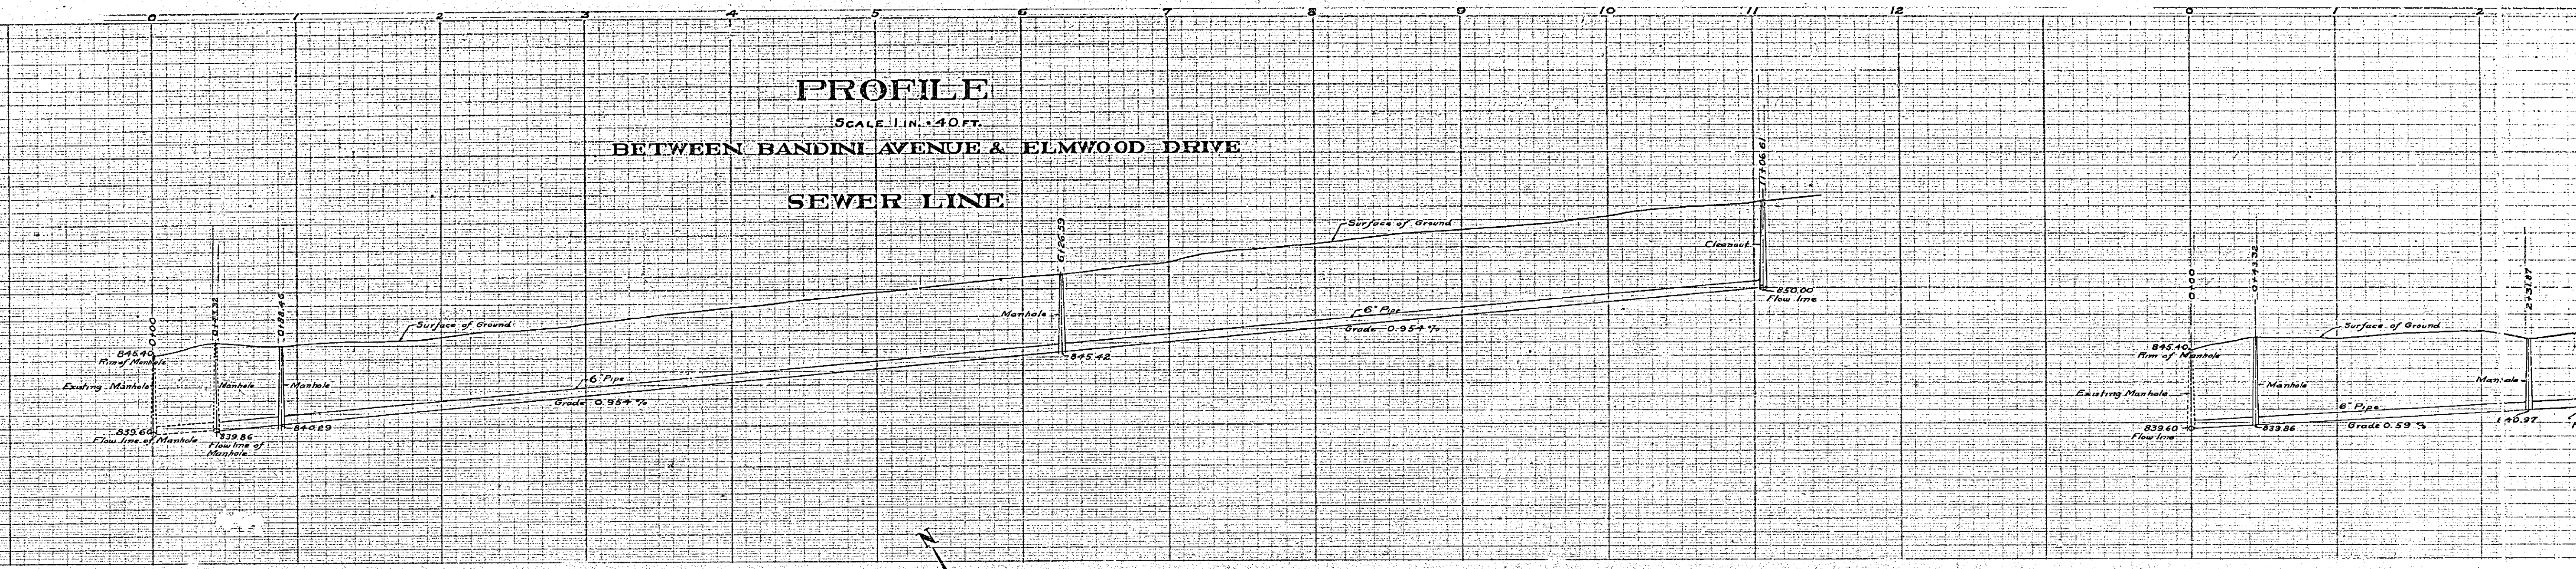

FRAME 2 of 2