


"DIEPO" DIETERICH-POST CO.
PROFILE PLATE A.

"DIEPO" DIETERICH-POST CO.
PROFILE PLATE A.

FRAME 1 OF 4

939B

Magnolia - School St. Storm Drain
 BK 20-0 P. 68

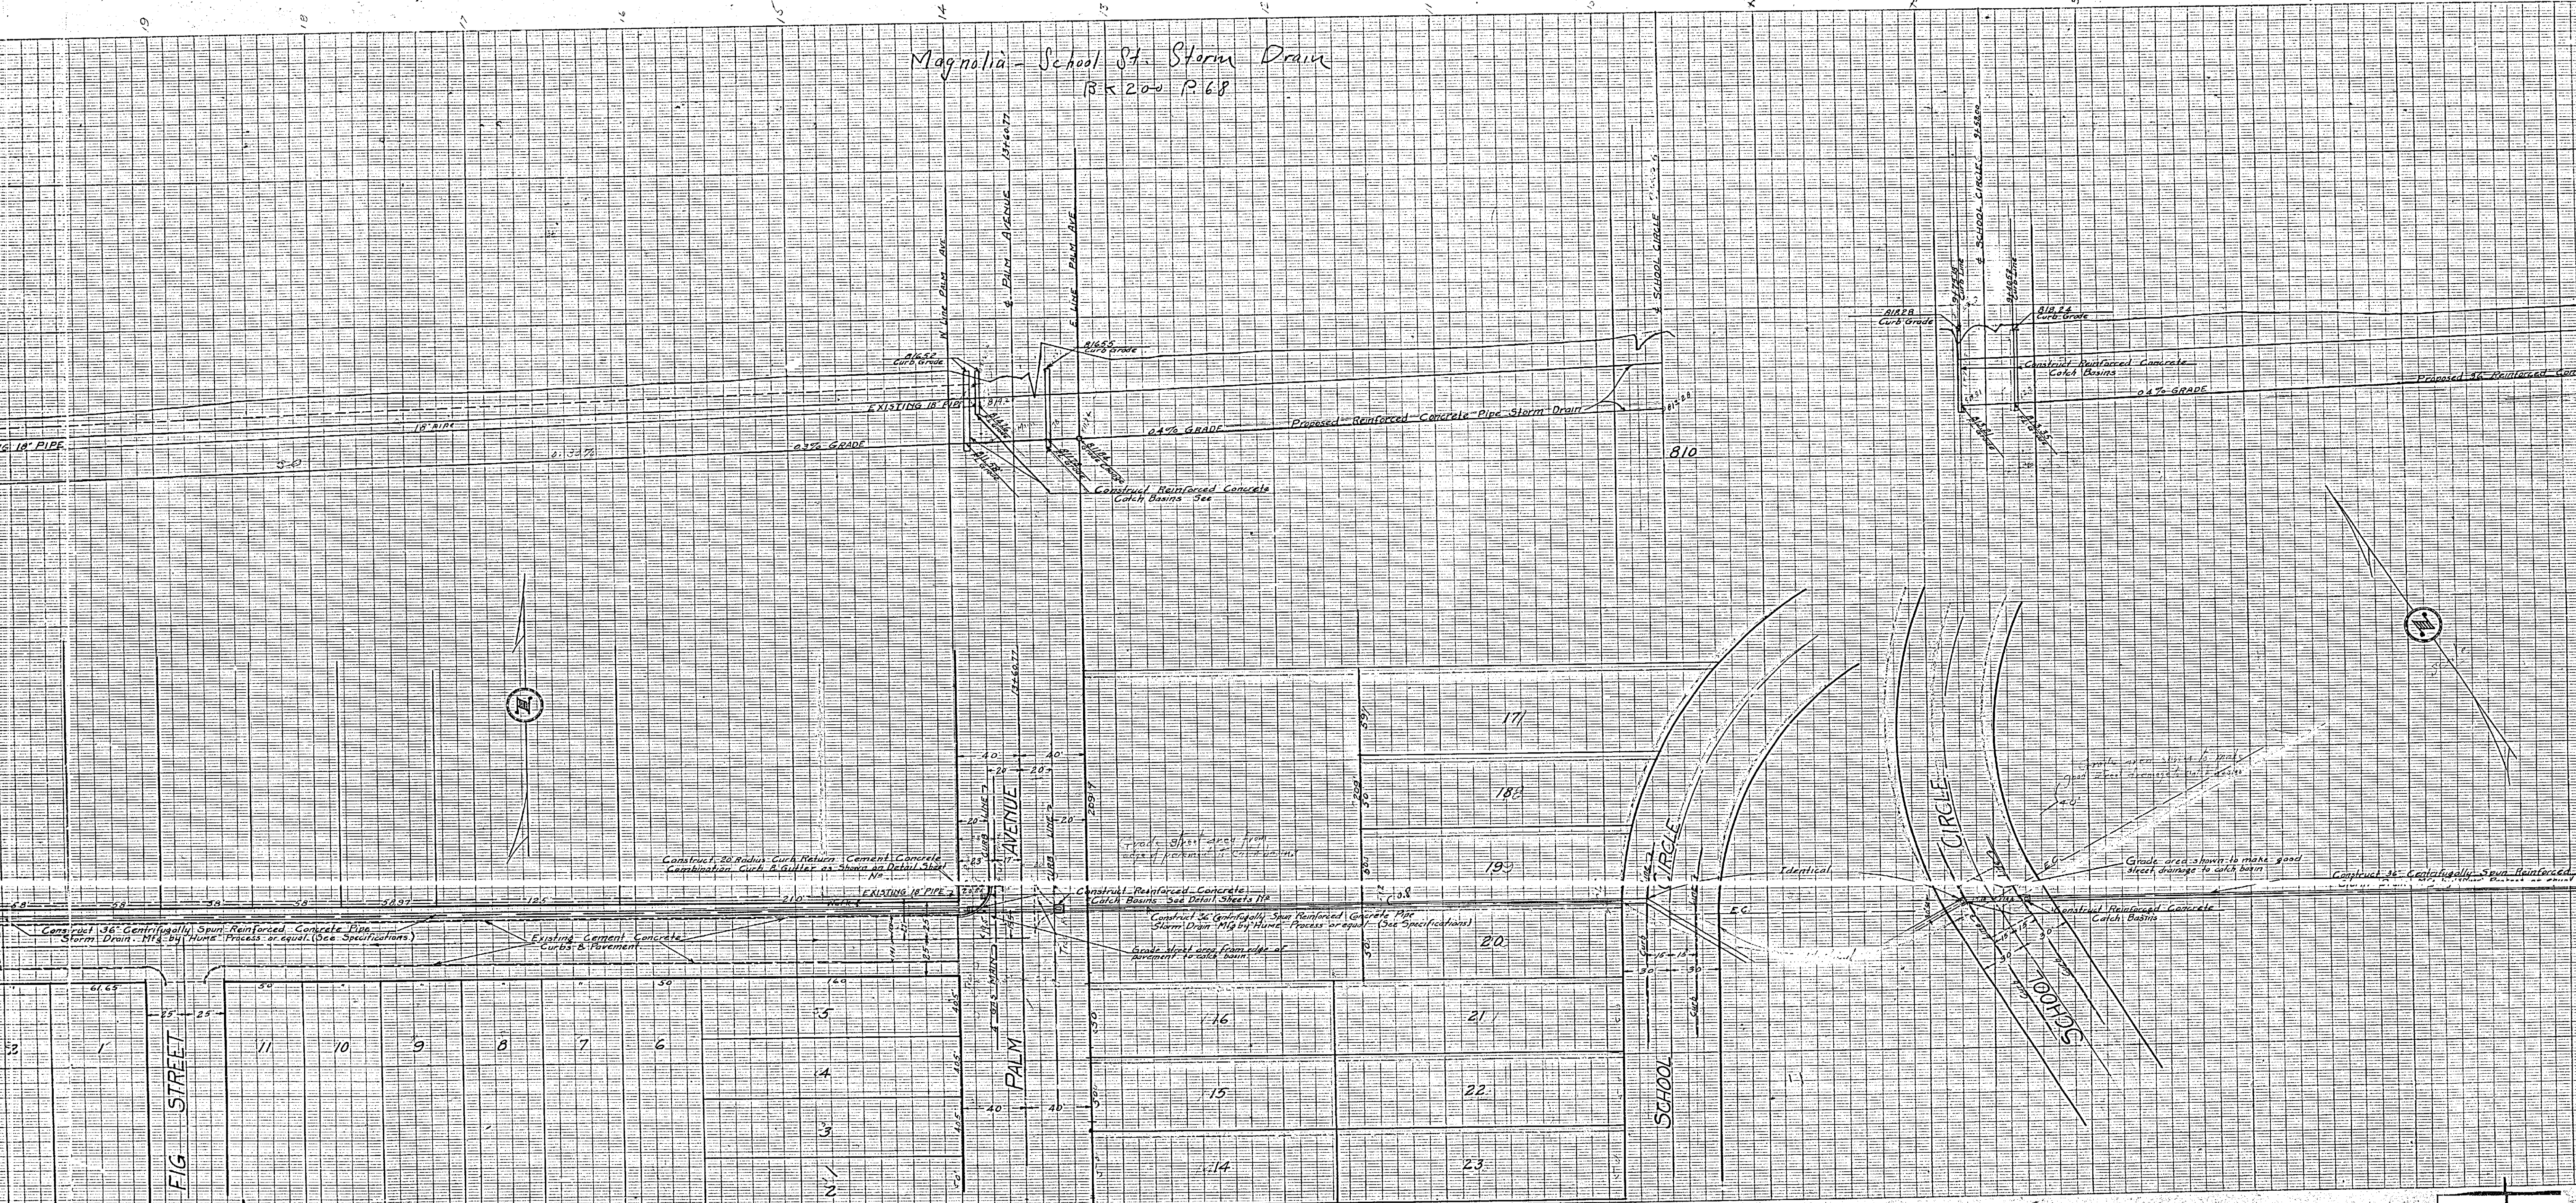

FRAME 2 of 4

"DIEPO" DIETERICH-POST CO.
 PROFILE PLATE A





Construct 20 Radius Curb Return Cement Concrete
Combination Curb & Sidewalk as Shown on Detail Sheet
No. 1000

