









8



REPLACEMENT STORM DRAIN  
SCHEDULE IN 1111 1111  
REPLACEMENT STORM DRAIN  
SCHEDULE IN 1111 1111  
REPLACEMENT STORM DRAIN  
SCHEDULE IN 1111 1111

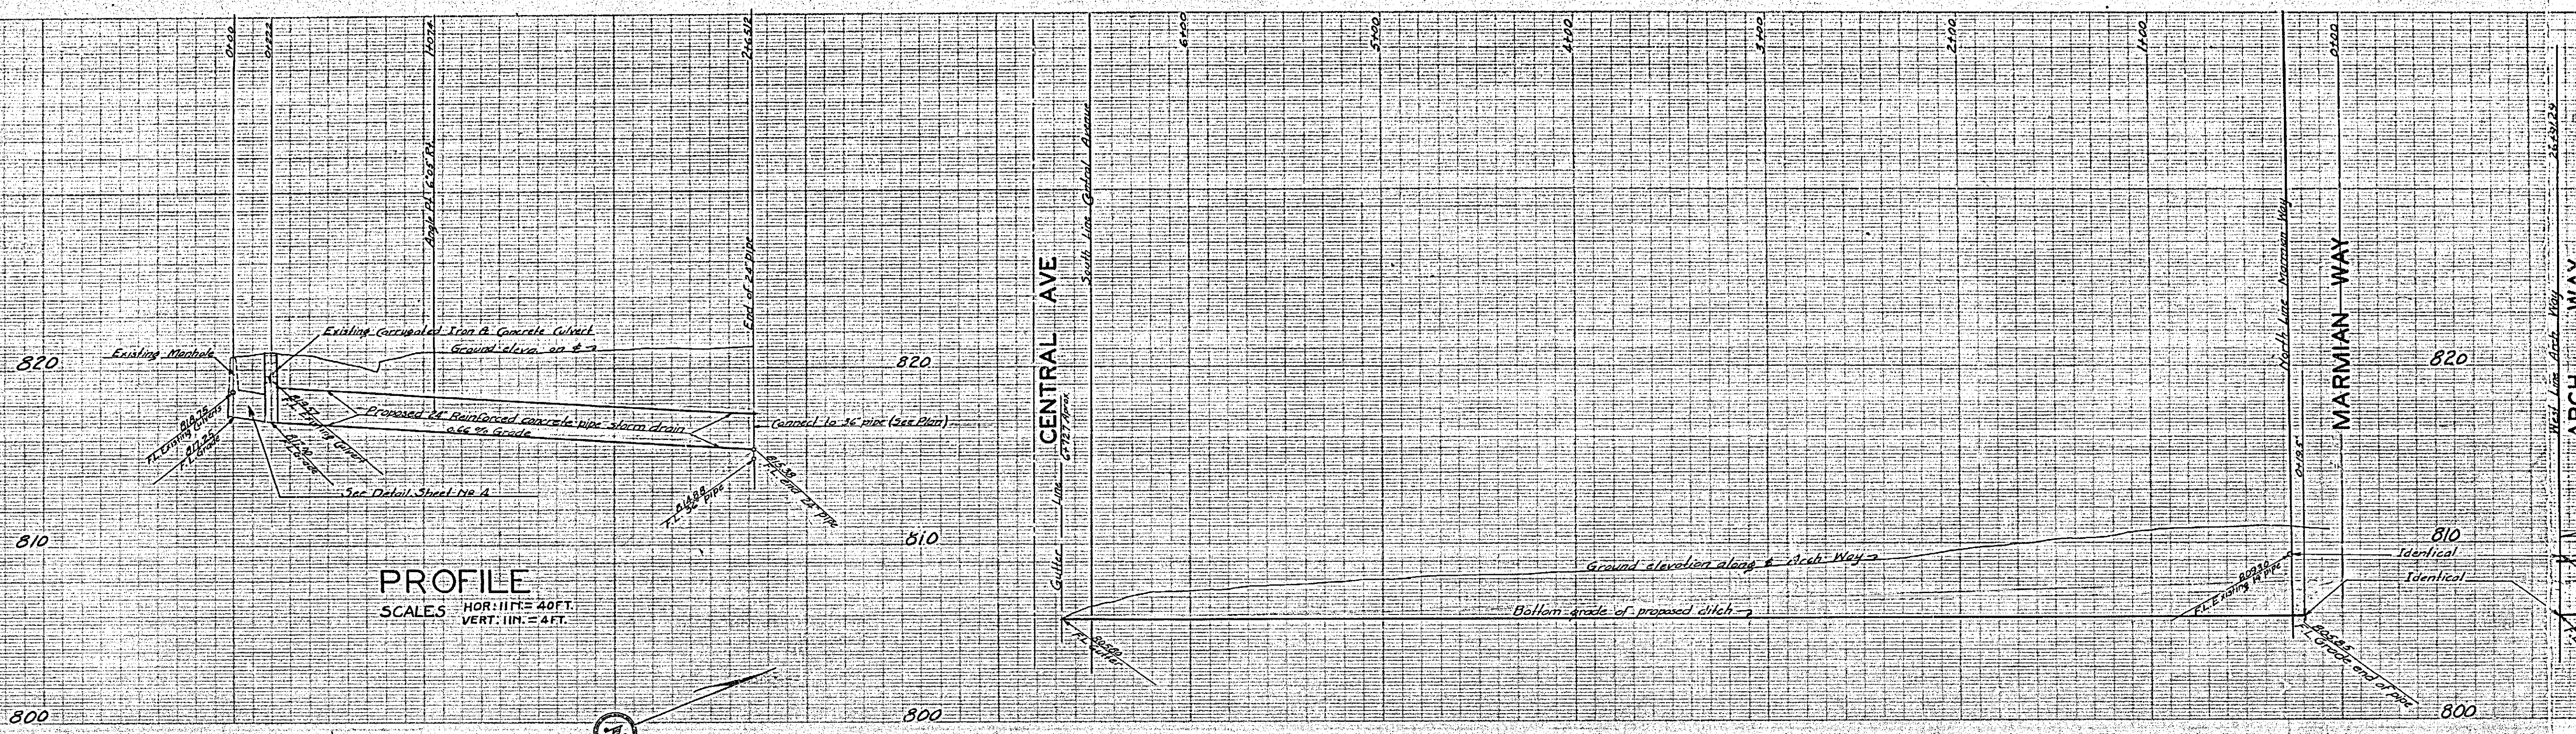

PROFILE  
SCALES HOR: 1/1111" = 40 FT.  
VERT: 1/1111" = 4 FT.

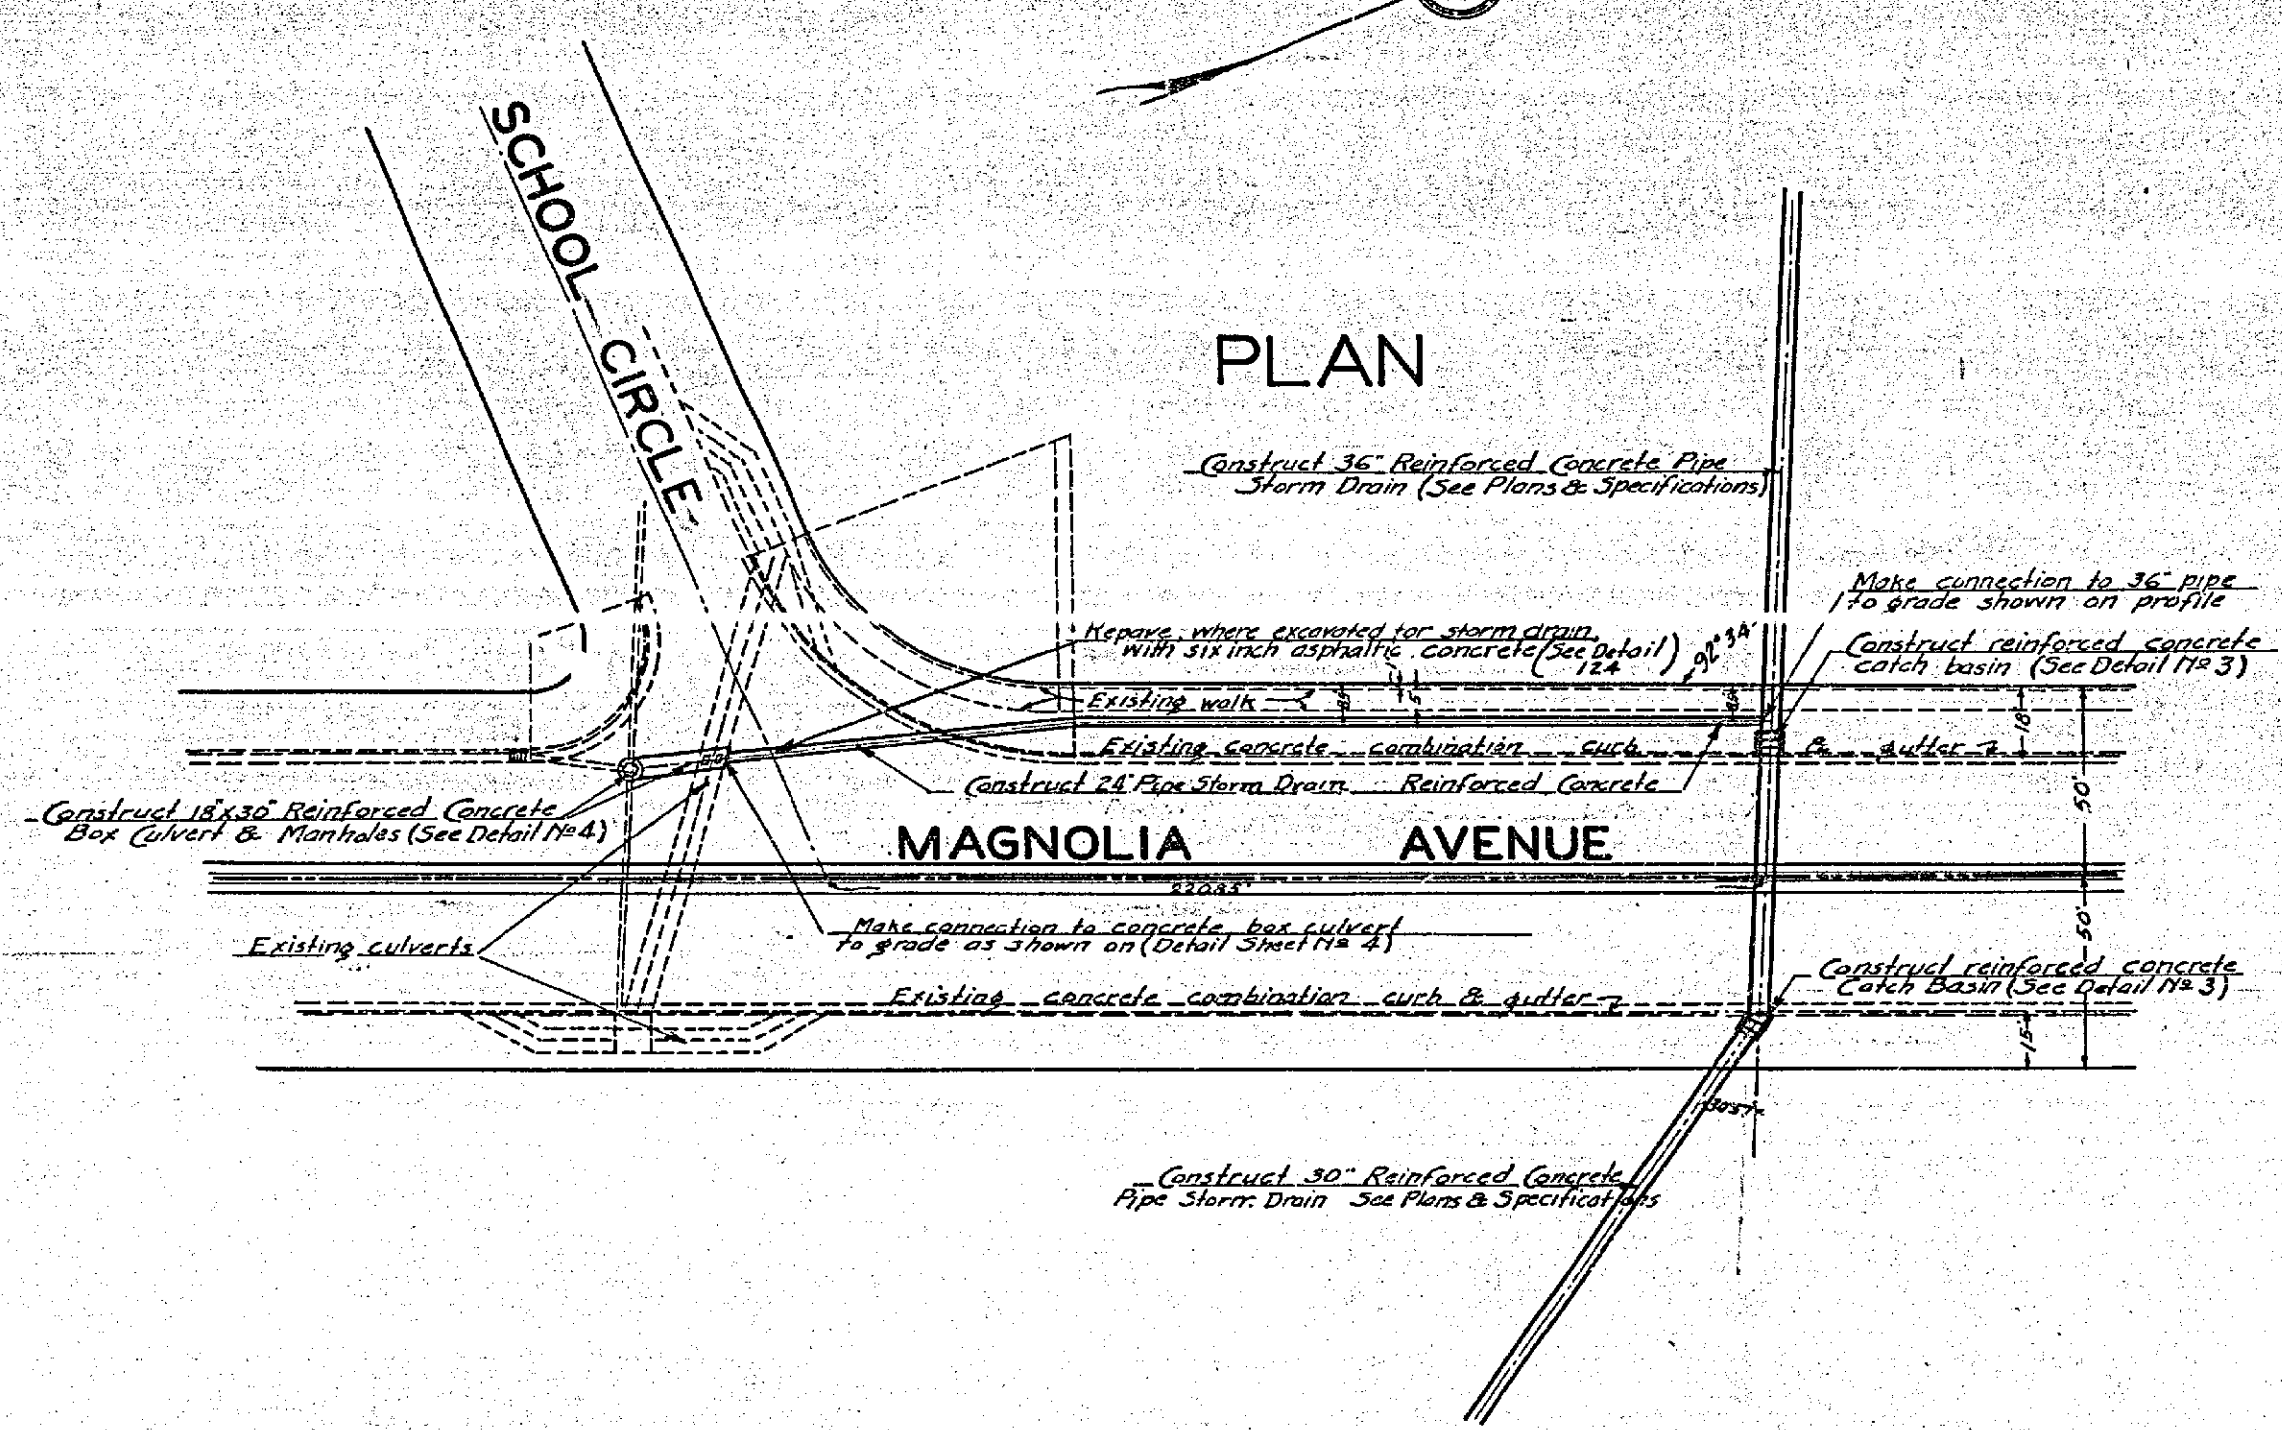


PLAN

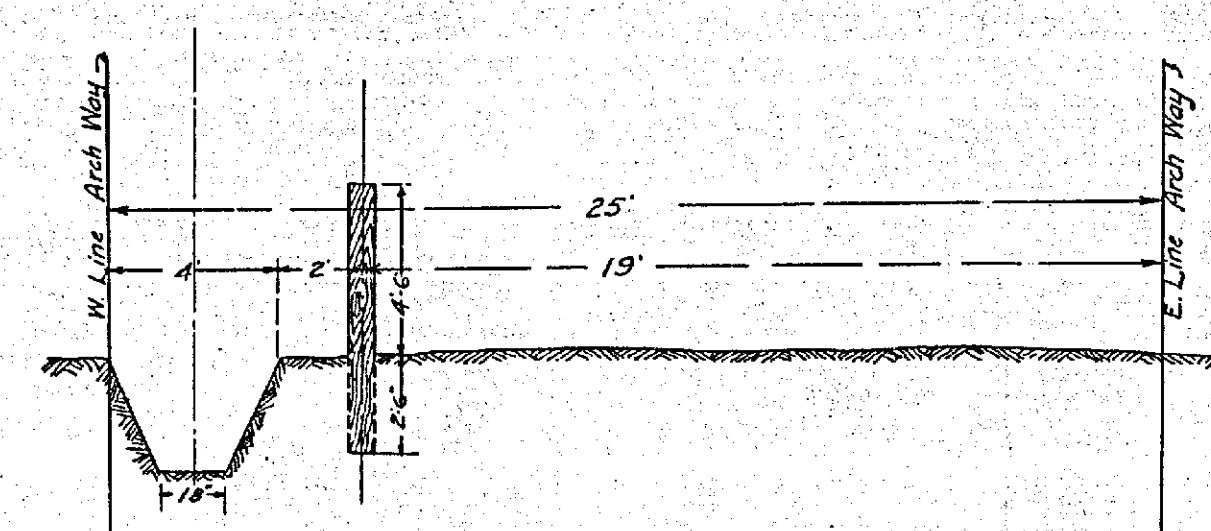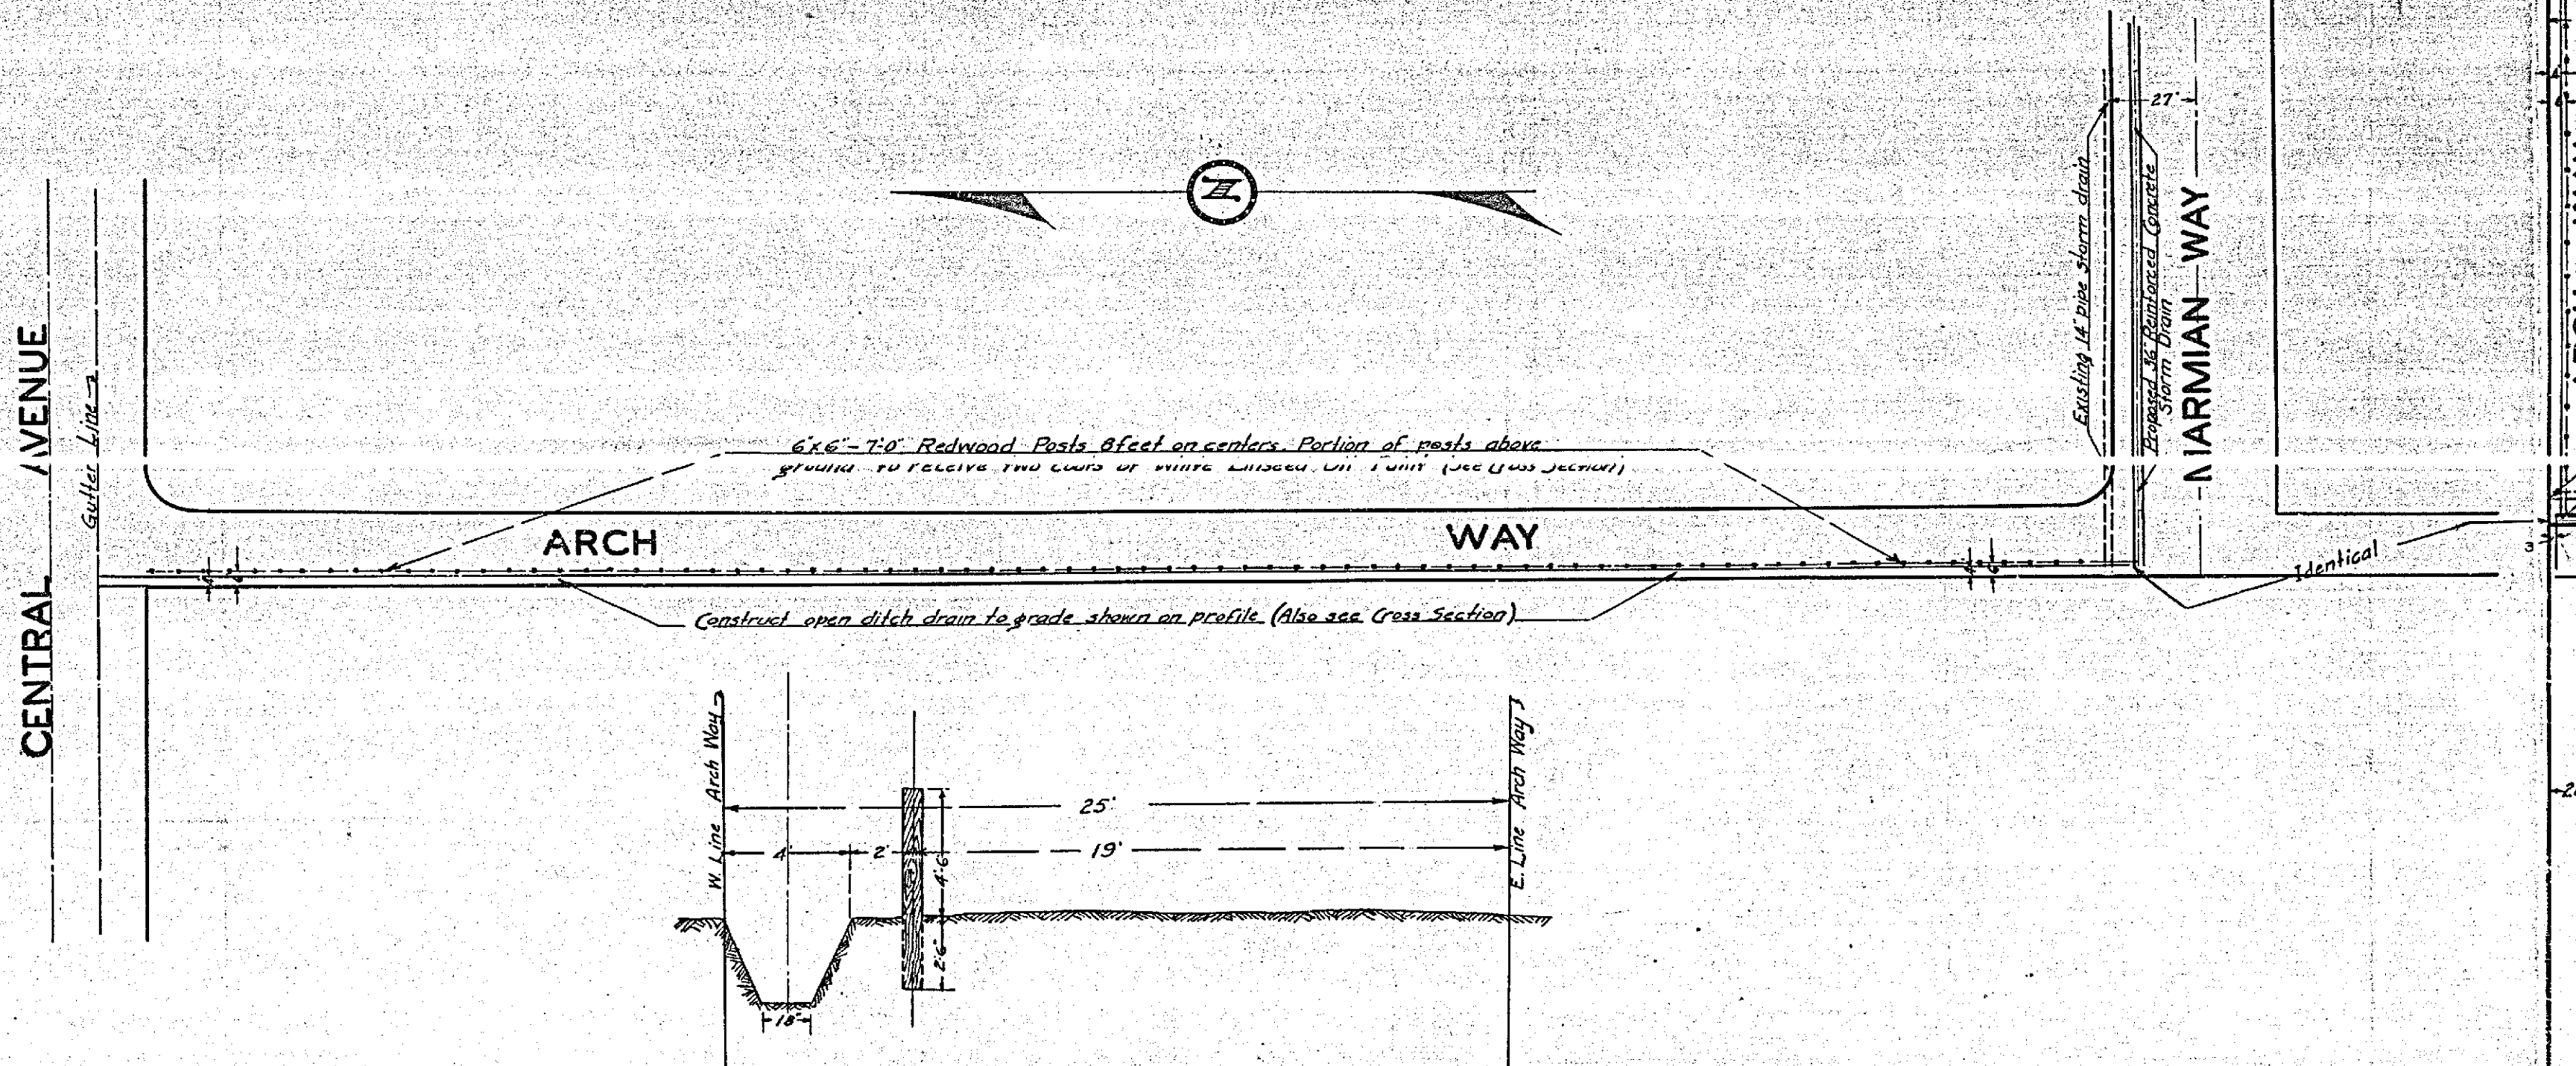

CROSS-SECTION OF ARCH WAY  
Showing Location of Drain Ditch and Guard Rail  
Scale: 1/1111" = 1 FT.

FRAME 7 of 4

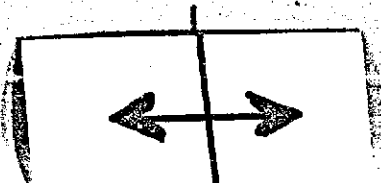

089