


PLAN № 939-C
 SHOWING PROPOSED CURB & GUTTER IN
 SHATTO PLACE
 F.B. 494-74 JAN. 1952
 SCALES HOR. 1/4" = 20 FT.
 VERT. 1/4" = 4 FT.
 APPROVED *m. H. Drine*
 REG. CE. NO. 3011 - CITY ENGINEER

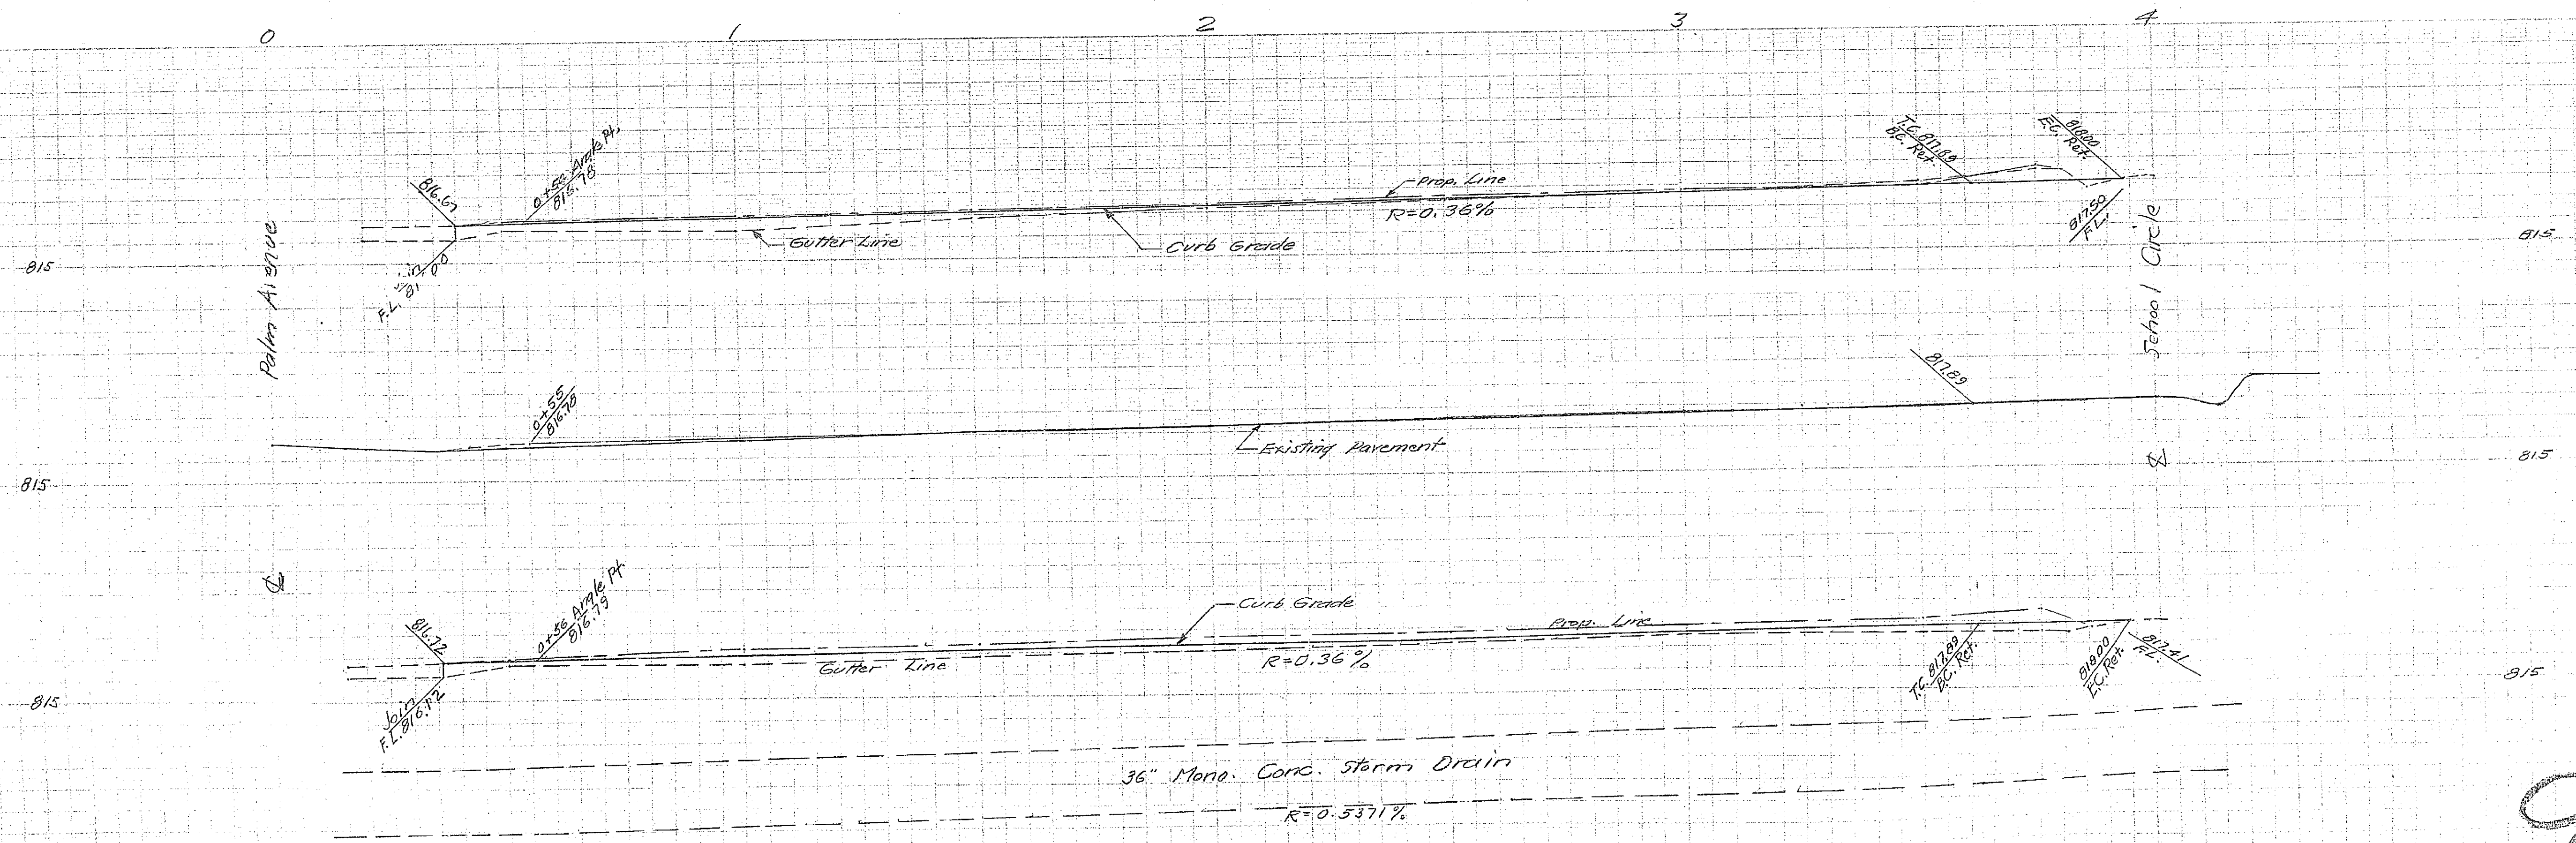

939C

F.B. 494-74