

955B

1/24/41

1/24/41

1/24/41

1/24/41

1/24/41



1/24/41

PROFILE
MARIPOSA STREET ET
E 12th TO E 14th
F.B. 204, P. 58

F.B. 203, P. 80



PROFILE
HIGH STREET
North & South From E. 12th Street
F.B. 204, P. 75

F.B. 204, P. 75

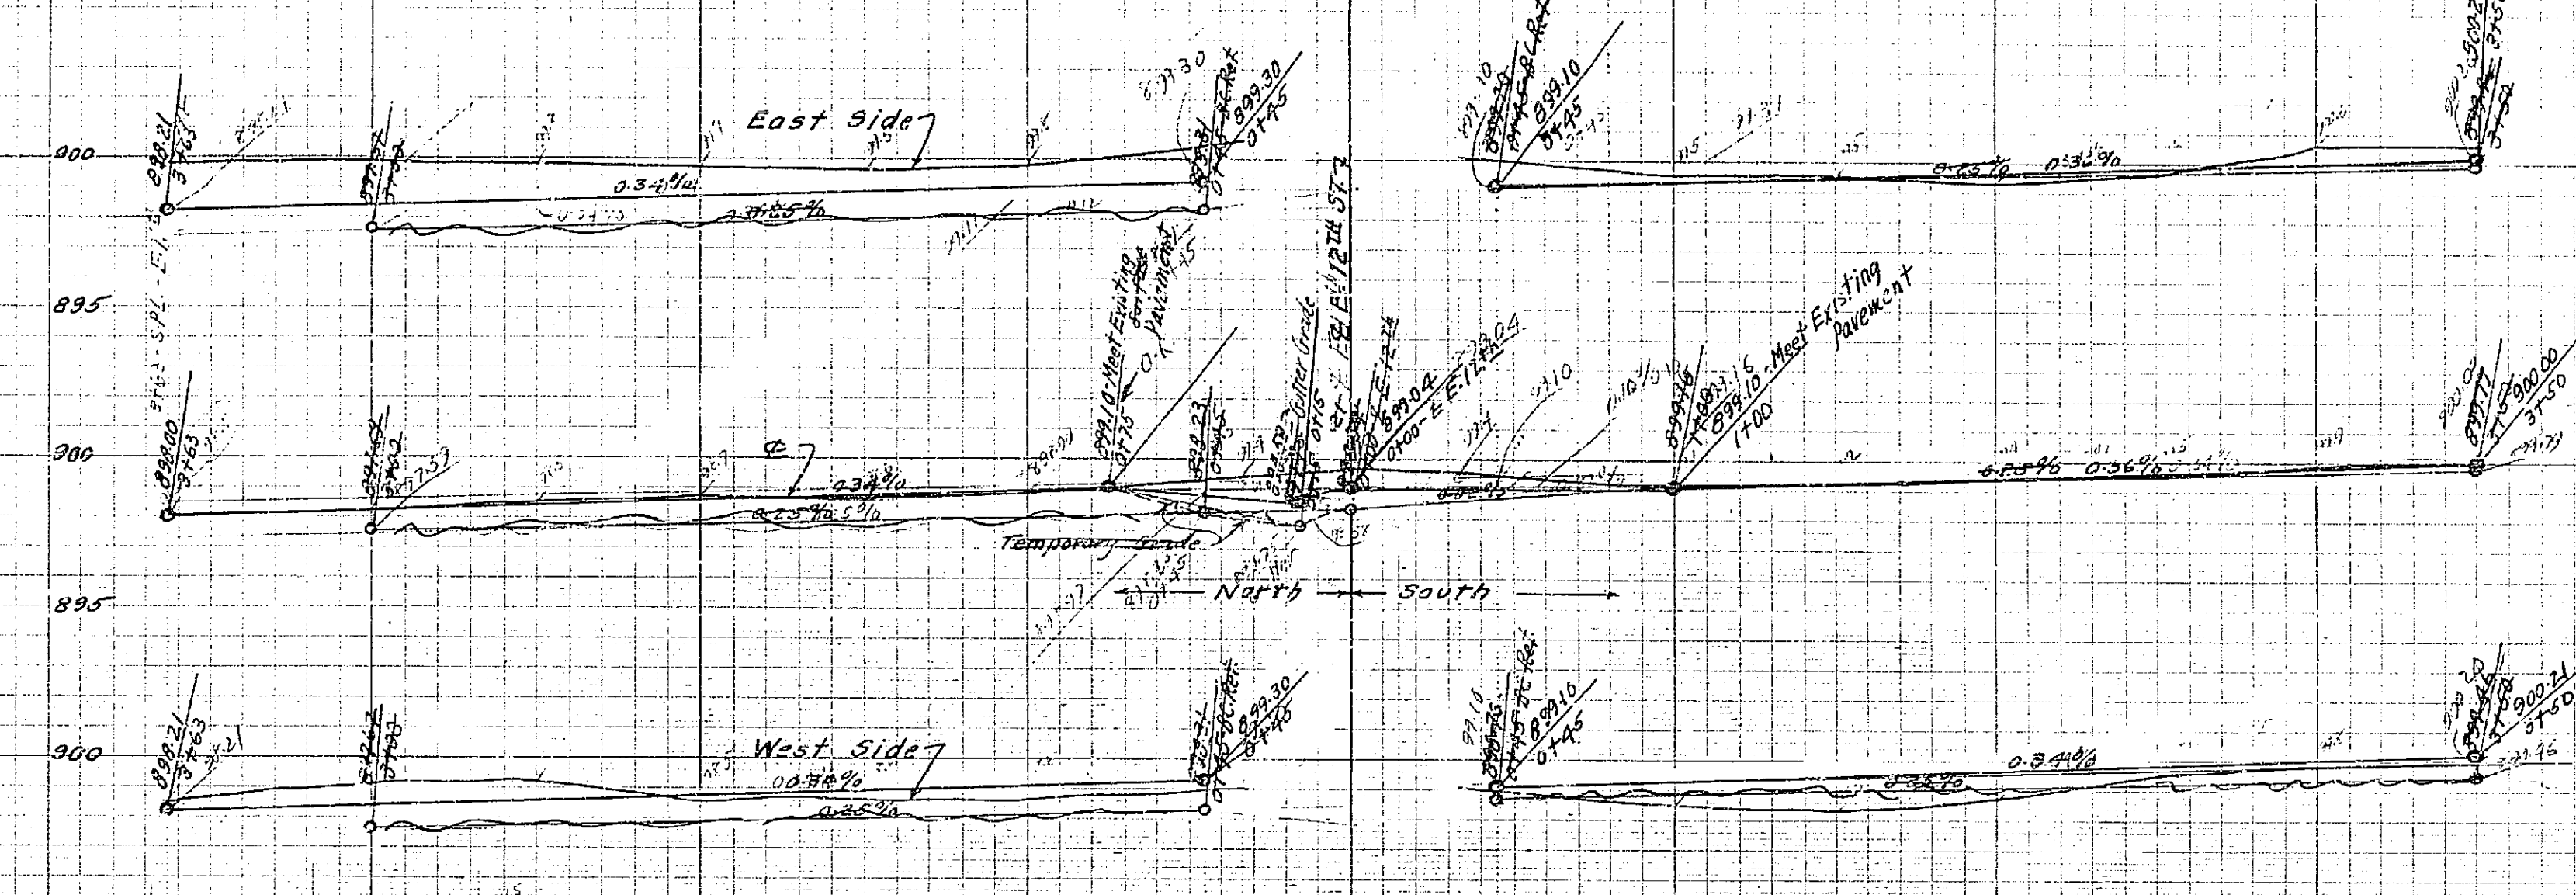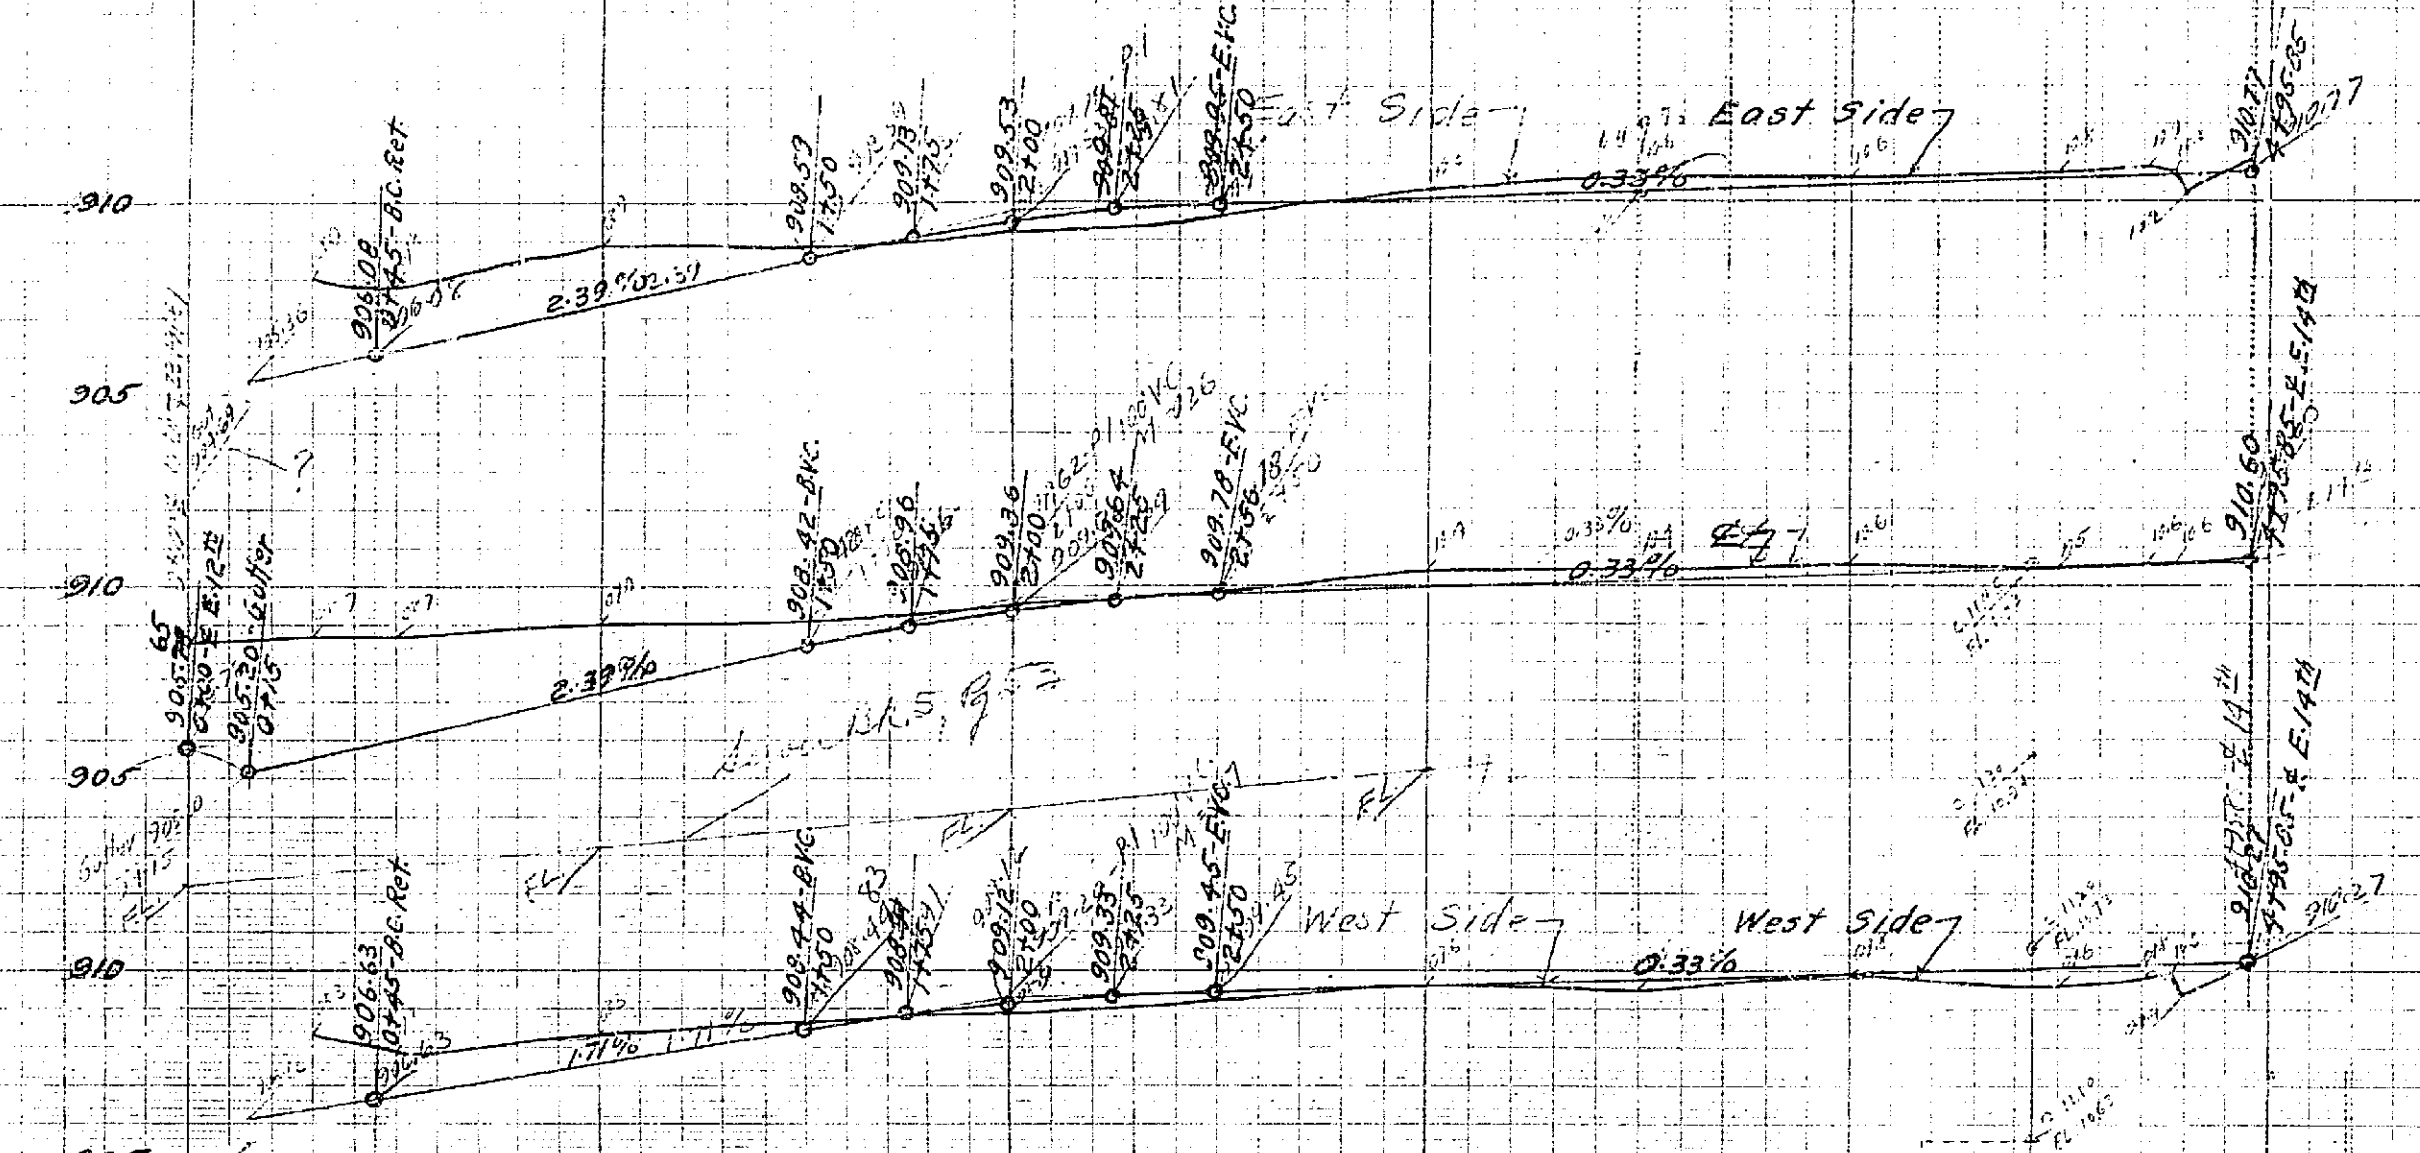


PROFILE
LANGSTON PLACE
South of E. 12th St
F.B. 204, P. 57

PROFILE
PARK AVENUE
E. 11th St to E. 13th St
F.B. 203, P. 75-78

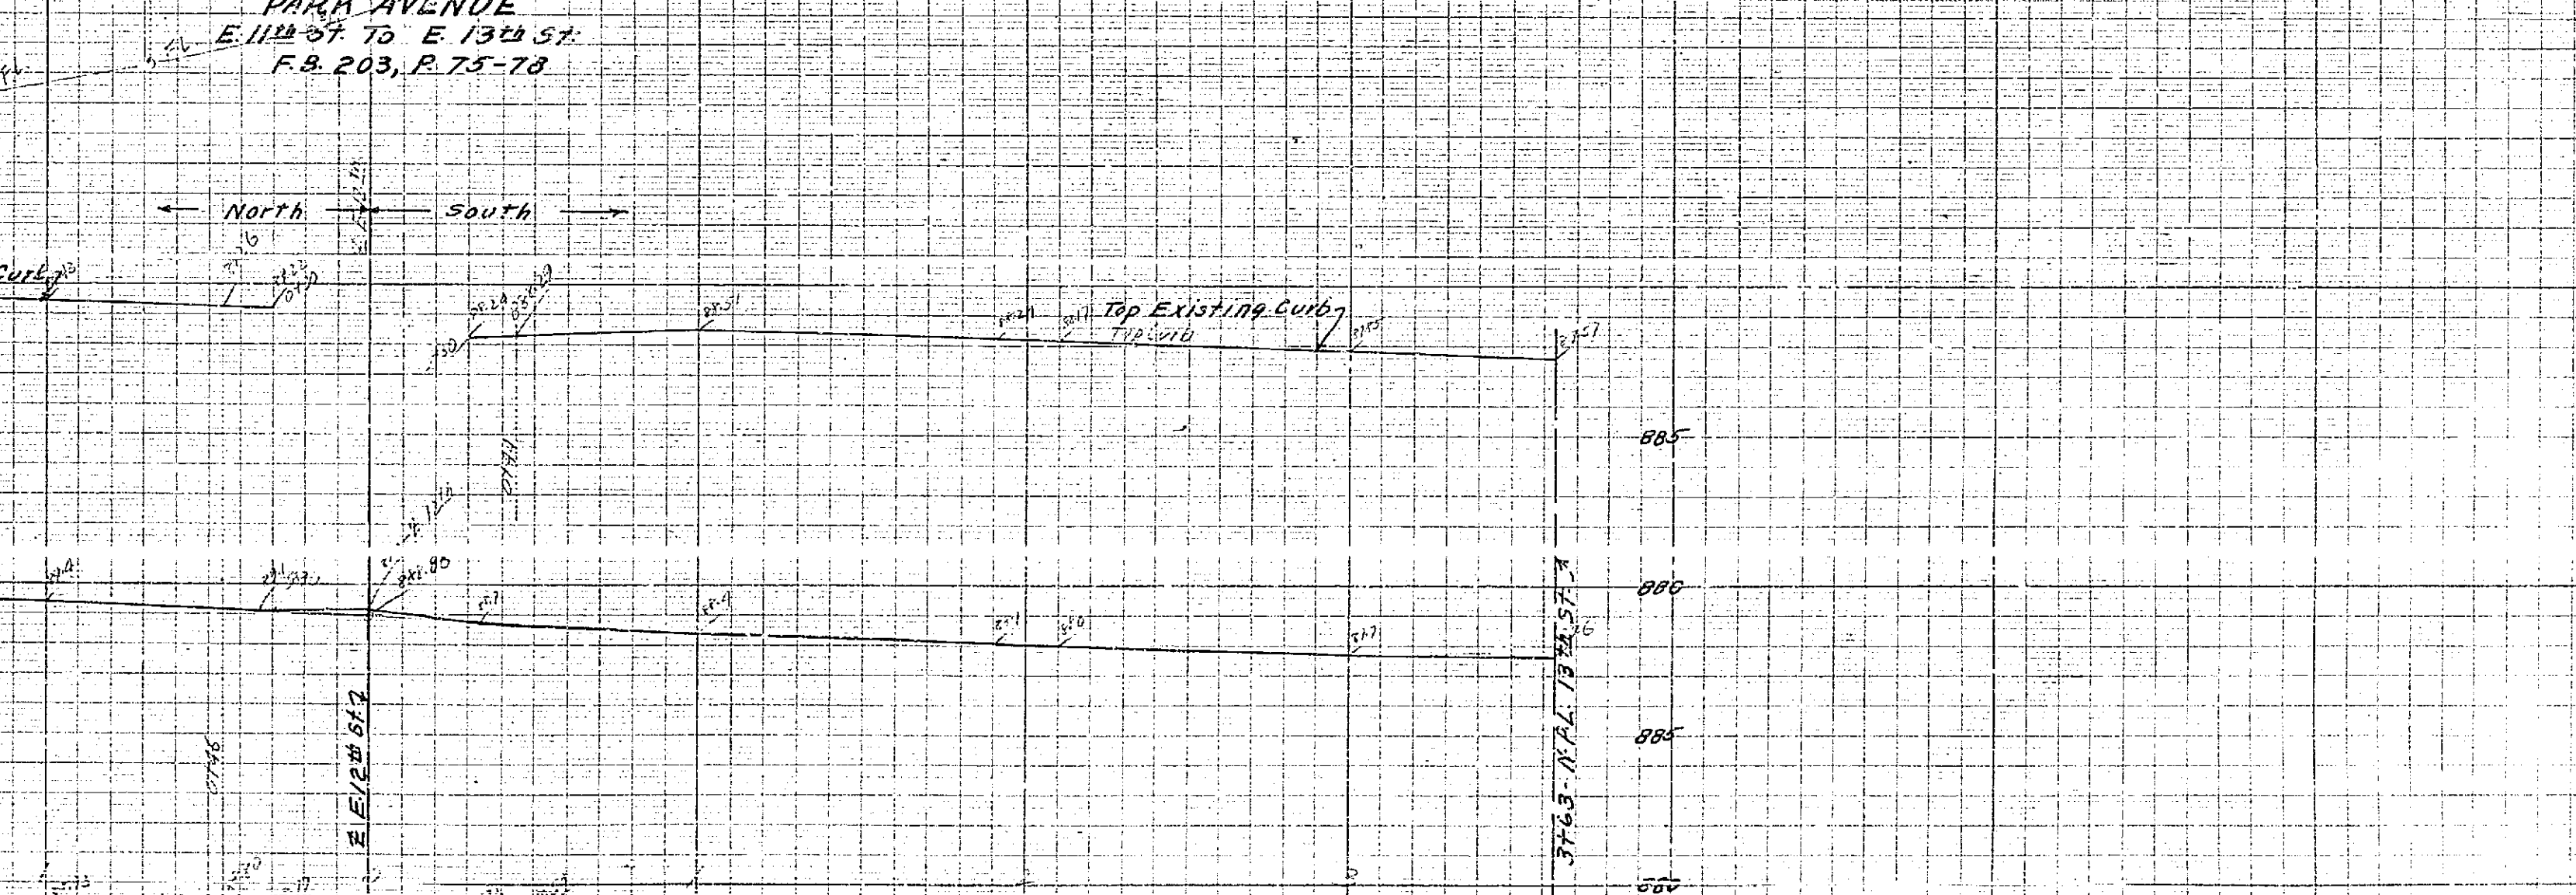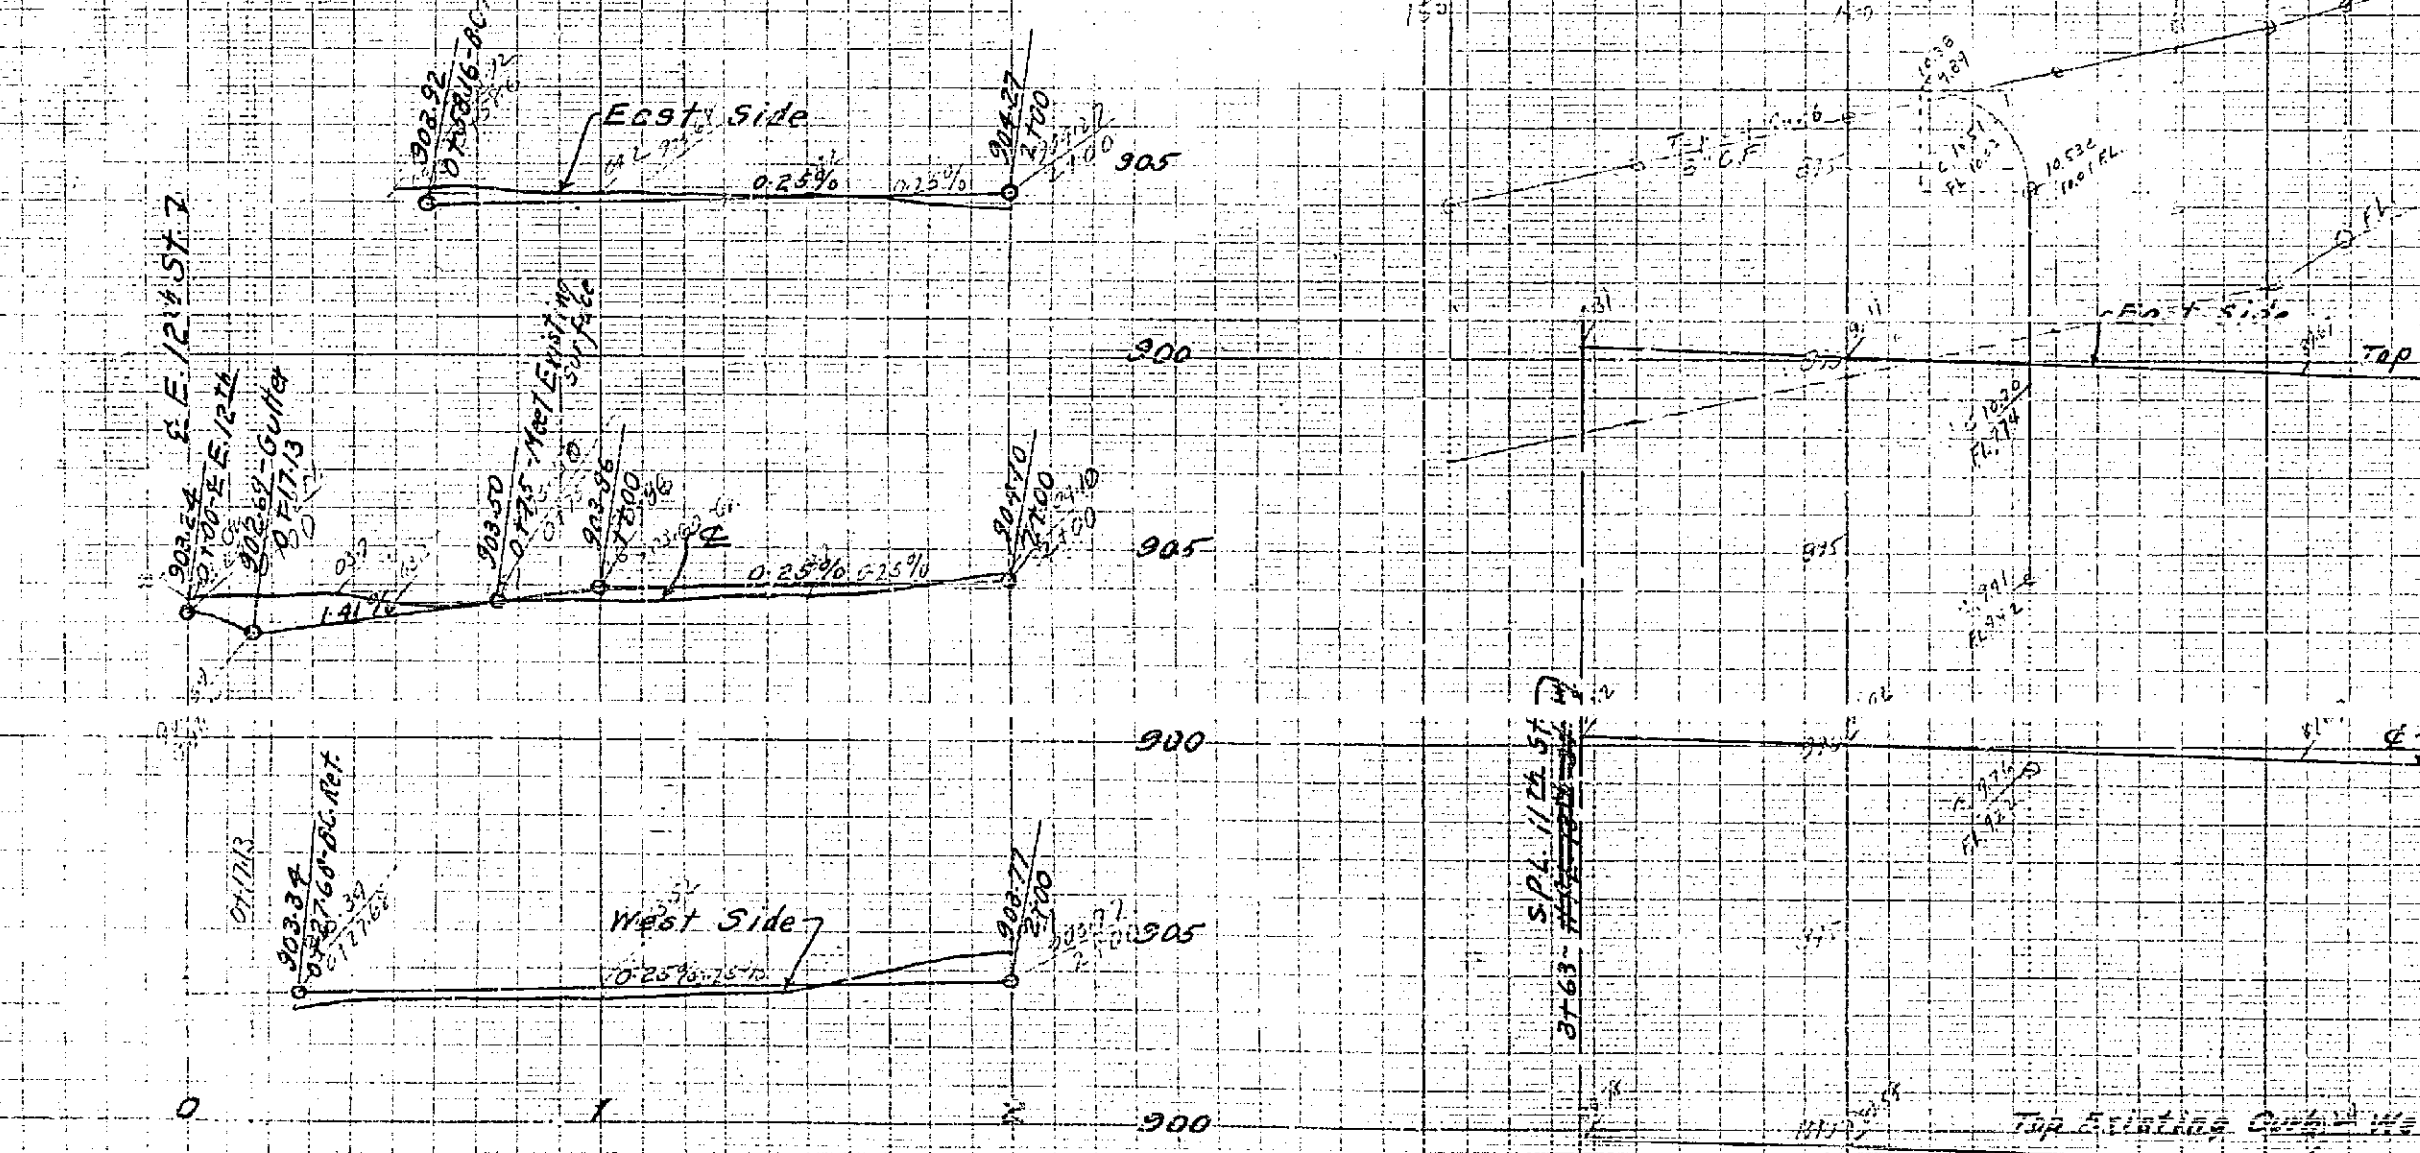


955 B

PROFILE
HOWARD AVENUE
E. 11th ST. TO 200' South of E. 12th ST.
F.B. 203, P. 70-72

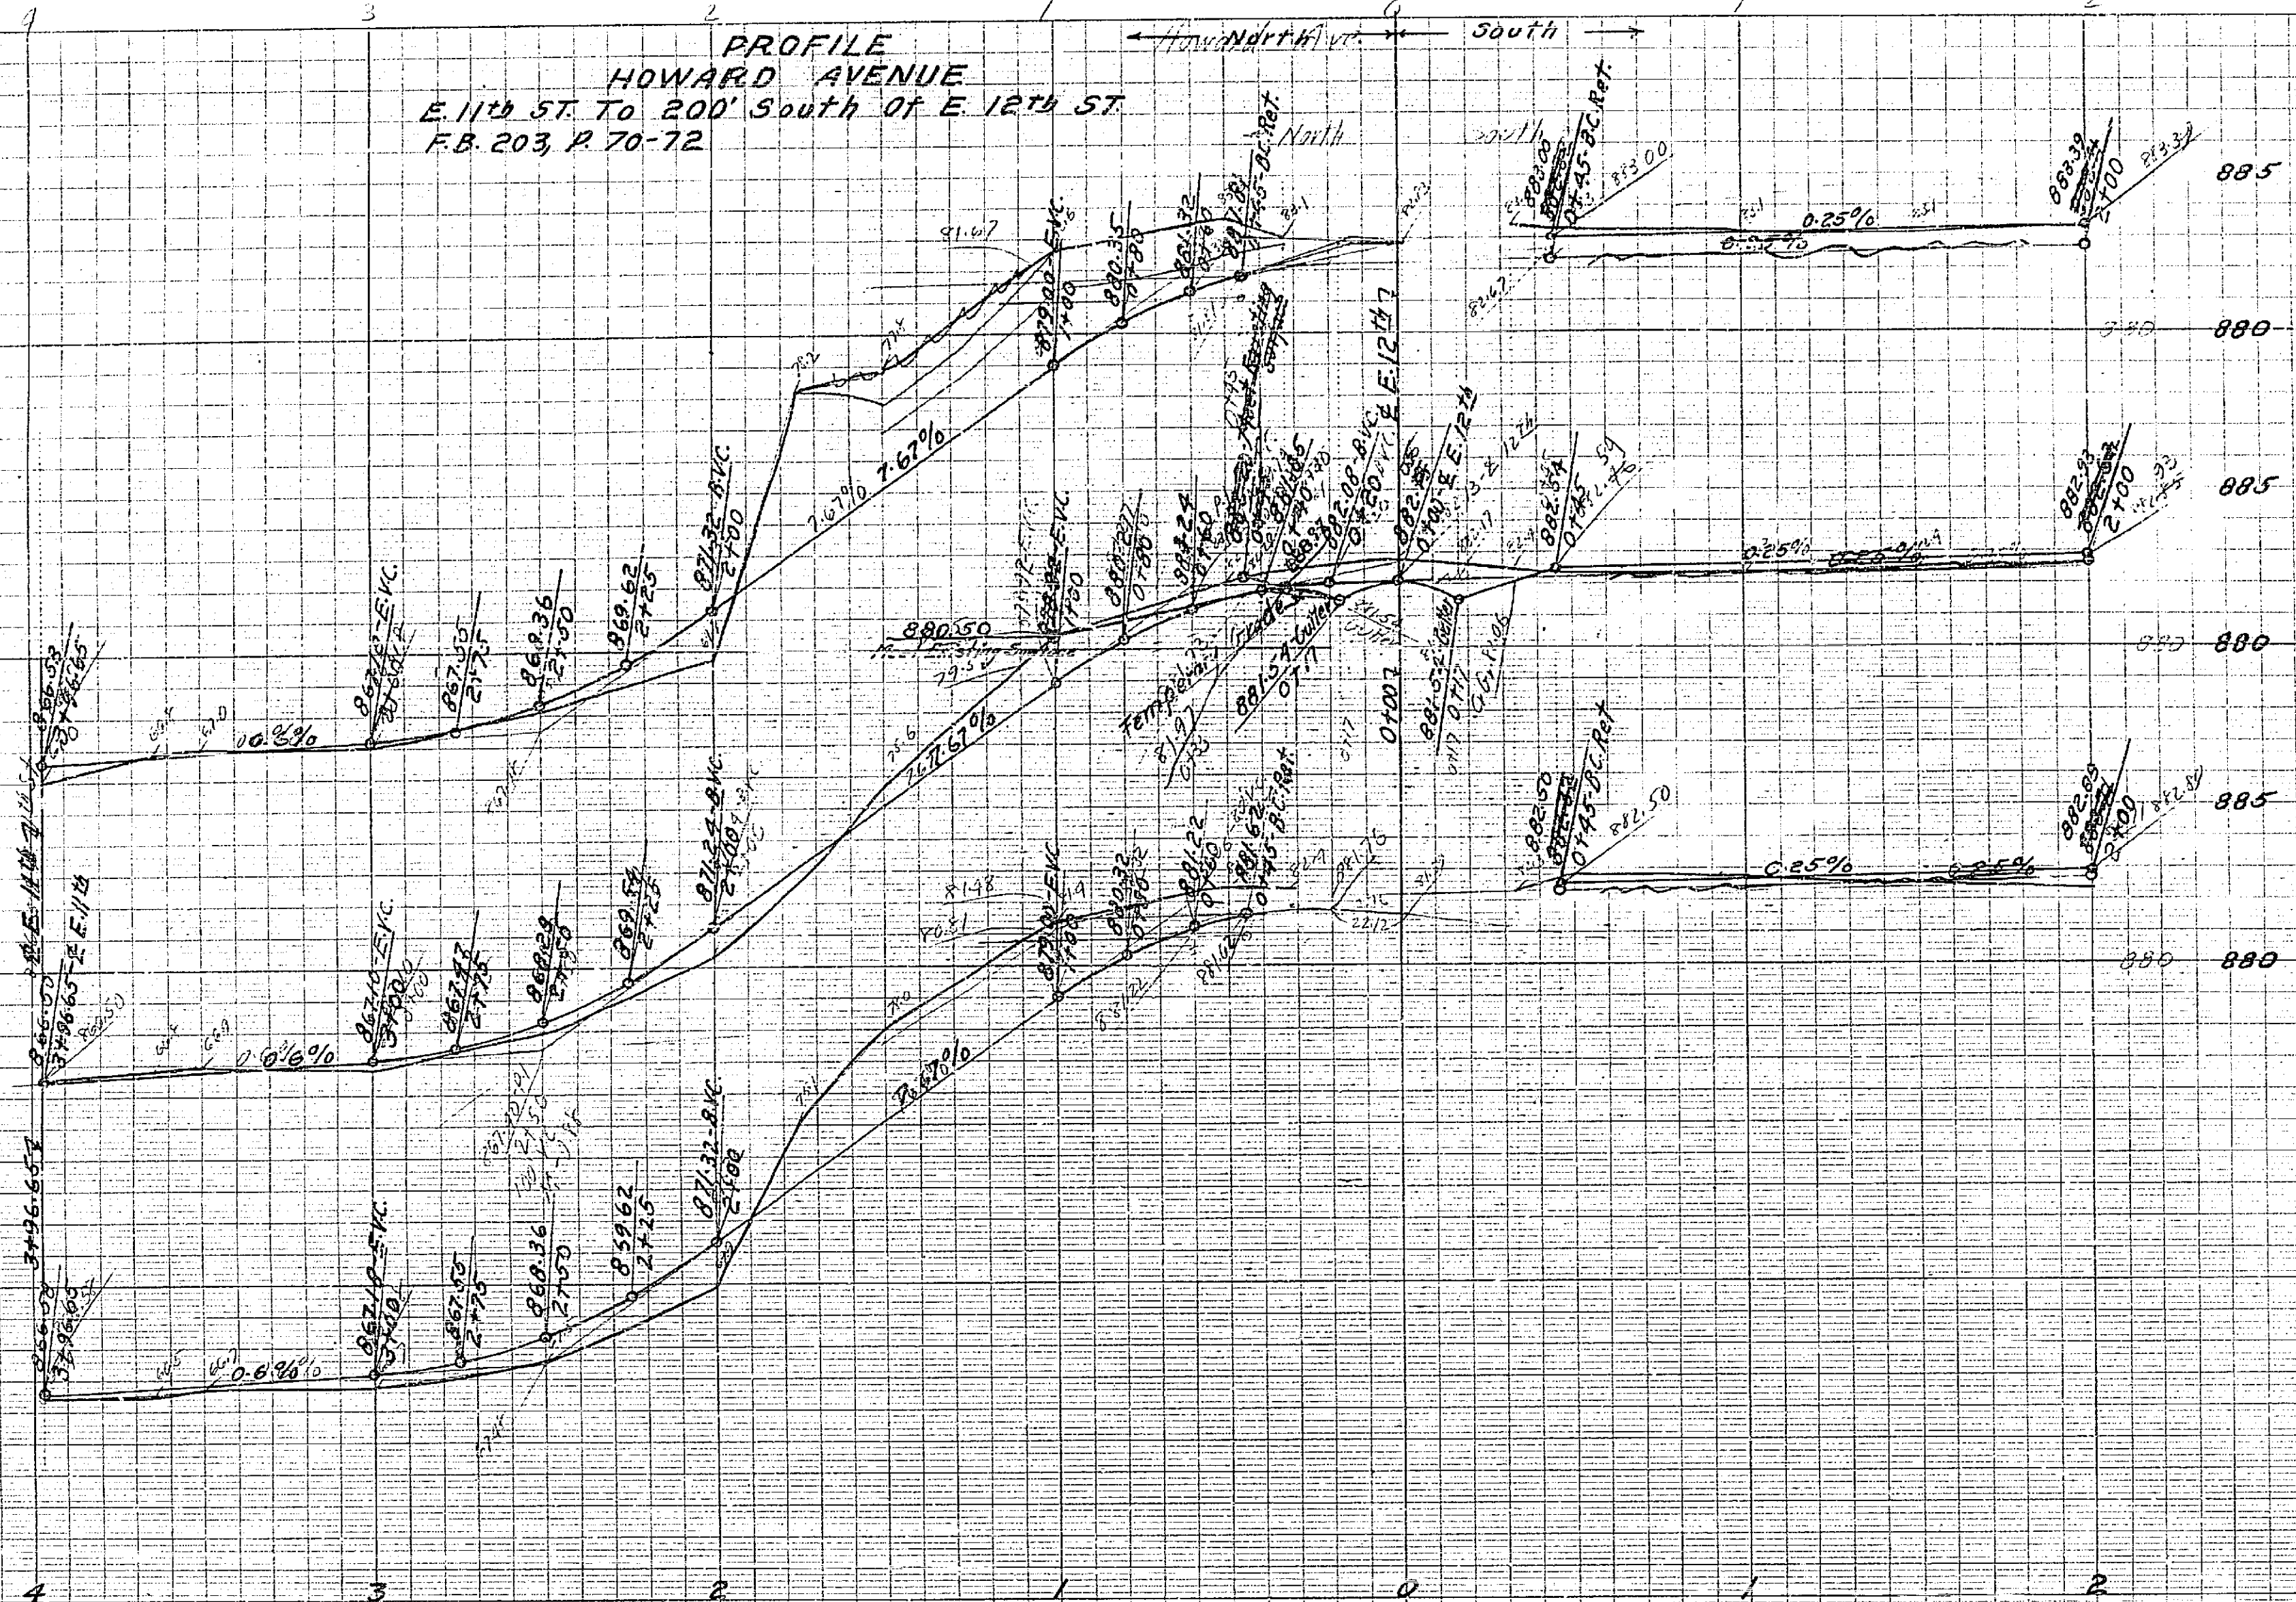

955B

PROFILE
EAST 18TH ST
OLIVE TO SEDGWICK

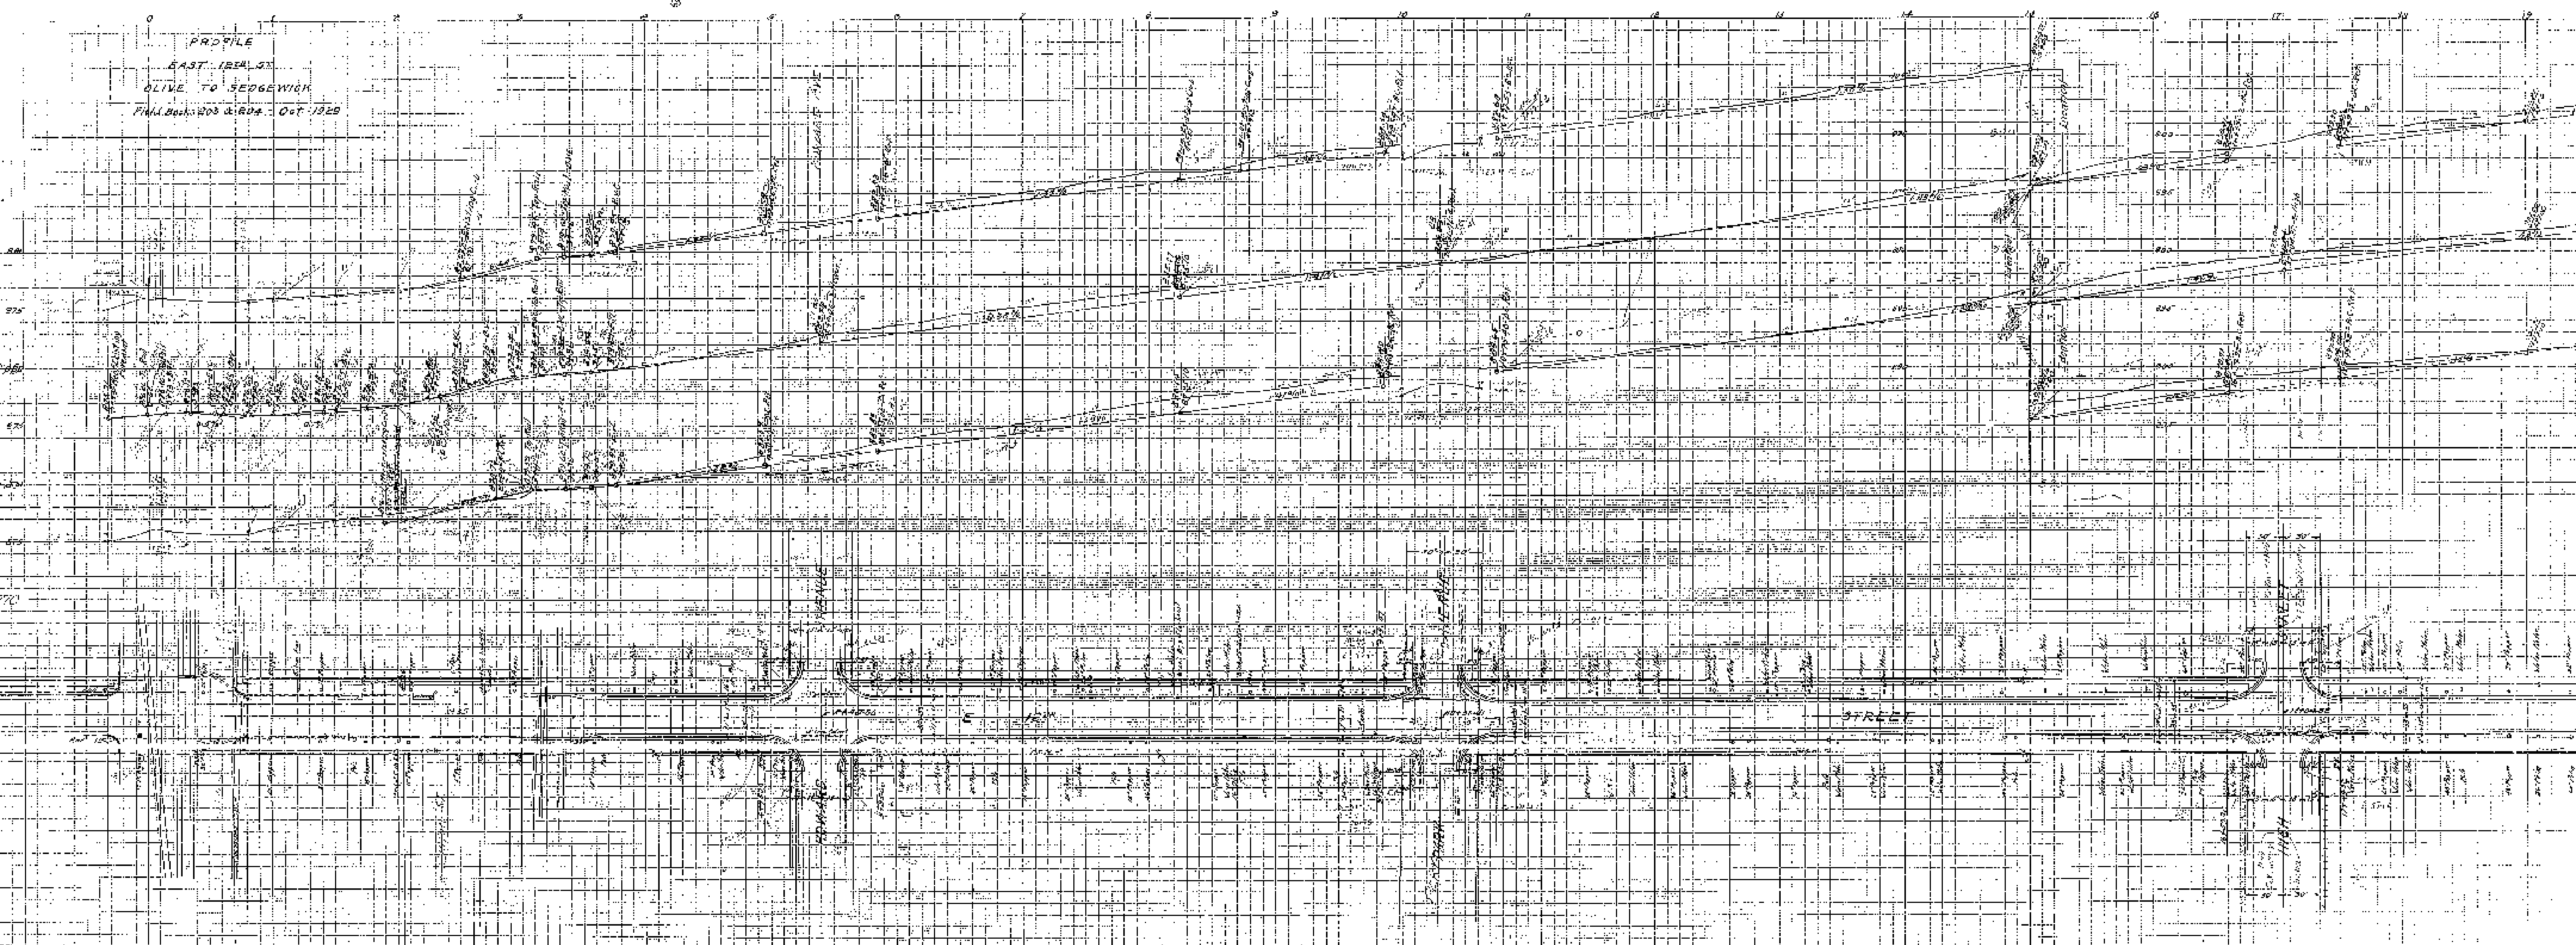






