

# PLANS AND PROFILES OF THE PROPOSED WATER MAIN IMPROVEMENT OF WEST ARLINGTON AVENUE, NEIL STREET, WEAVER STREET, MURRAY STREET AND KELLY STREET.

WEST ARLINGTON AVENUE  
FROM NEIL STREET TO MONROE STREET.

NEIL STREET, WEAVER STREET, MURRAY STREET AND KELLY STREET.  
FROM WEST ARLINGTON AVENUE NORTHEASTLY APPROXIMATELY 1050 FEET.

ENGINEERING DEPARTMENT CITY OF RIVERSIDE NOVEMBER 1930.

PLANS PROFILES AND MAPS NUMBER 956-A CONSISTING OF 9 SHEETS.

SHEETS NUMBERED 1, 3, & 4. PLANS AND PROFILE OF WATER MAINS ON WEST ARLINGTON AVENUE,  
MONROE STREET, NEIL STREET, WEAVER STREET, MURRAY STREET  
AND KELLY STREET.  
SHEETS NUMBERED (177) (178) (179) (181) (185) MAP OF THE DISTRICT TO BE ASSESSED FOR THE IMPROVEMENTS.  
SHEET NUMBERED 125. DETAIL OF HOUSE SERVICE CONNECTION.




ELEVATIONS SHOWN HEREON ARE U. S. G. S. DATUM,  
WHICH IS THE OFFICIAL CITY DATUM PLANE AS ESTABLISHED  
BY ORDINANCE NO 551 NEW SERIES


### FIELD BOOKS

BOOK 208 PAGE 52 TO 64.  
BOOK 226 PAGE 3 TO 28.

ADOPTED BY THE MAYOR AND COUNCIL OF  
THE CITY OF RIVERSIDE THIS 12<sup>TH</sup> DAY OF NOVEMBER, 1930.  
*J. J. [Signature]*  
CITY CLERK, CITY OF RIVERSIDE.


956

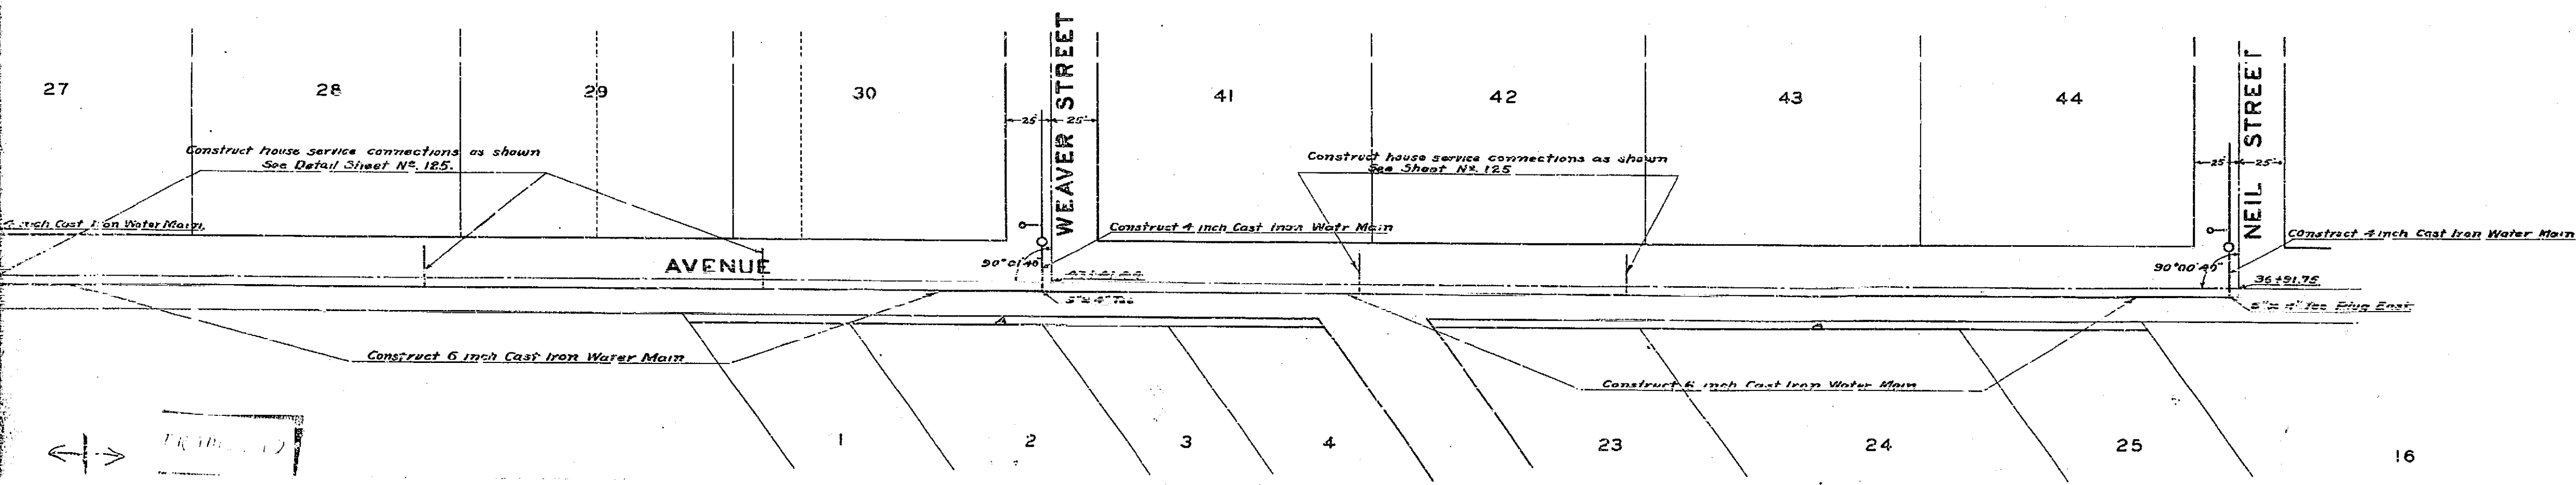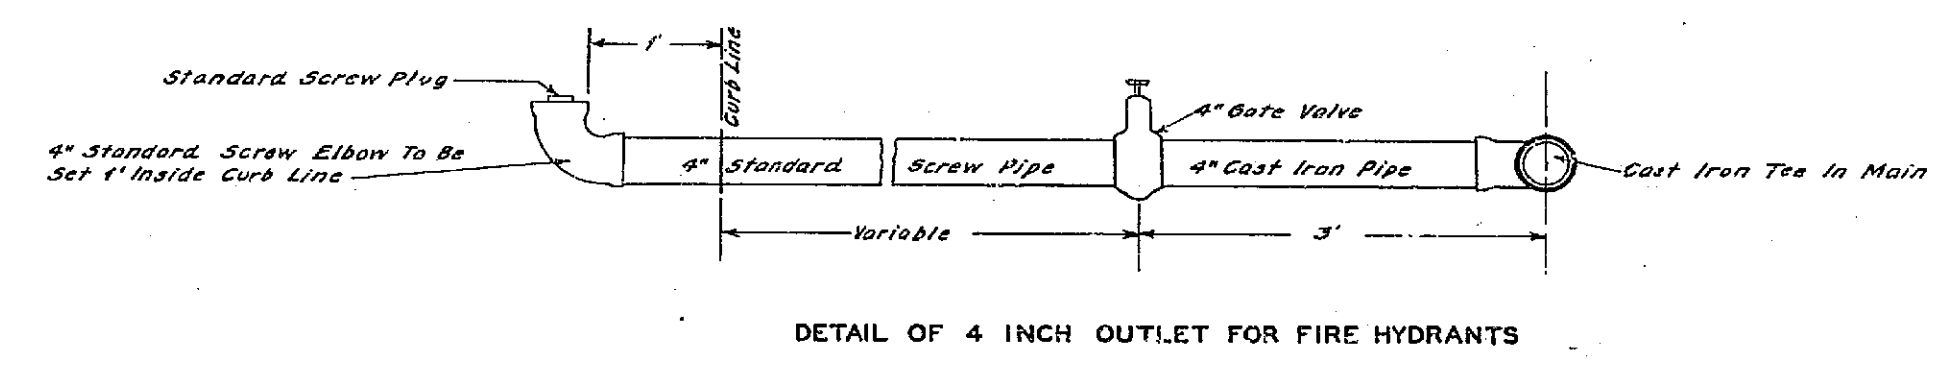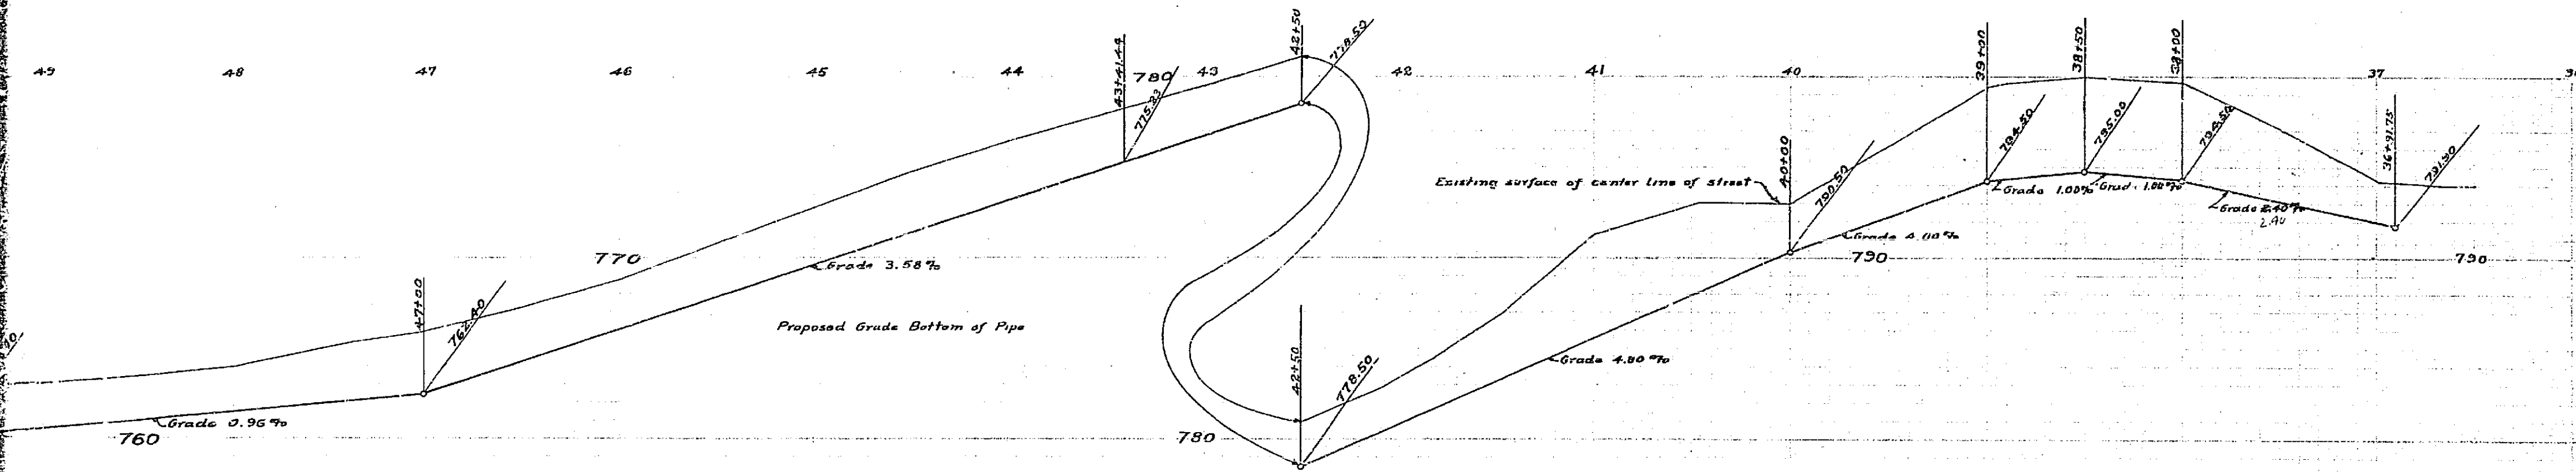


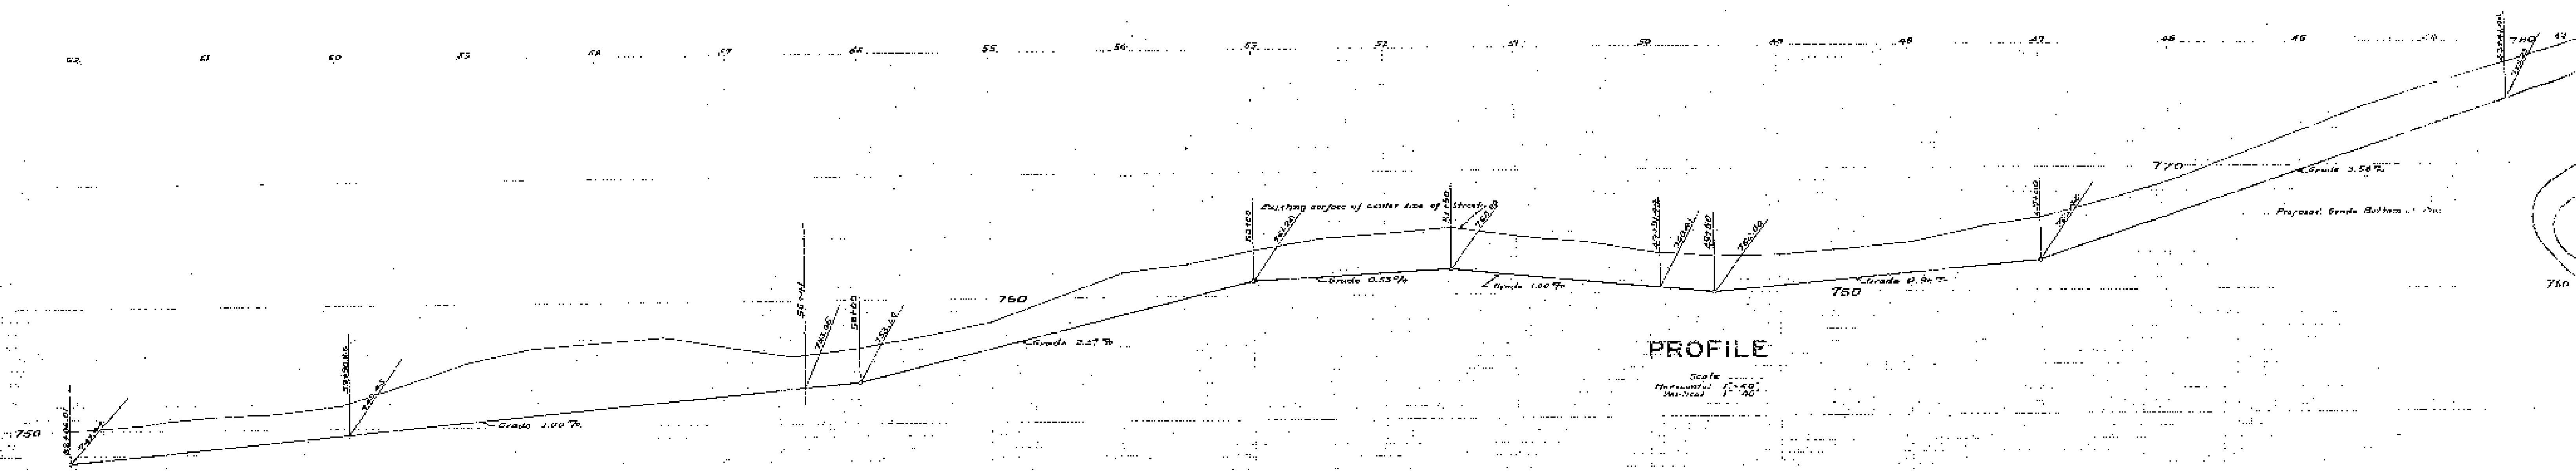


**PROFILE**

Scale: Horizontal 1" = 100' Vertical 1" = 10'

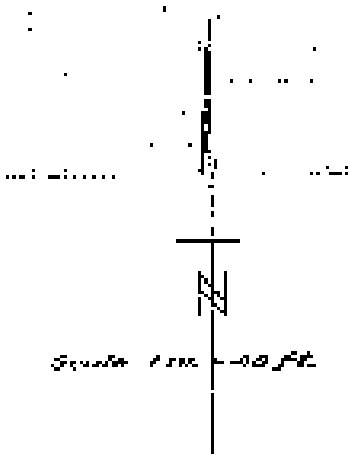


**PLAN**

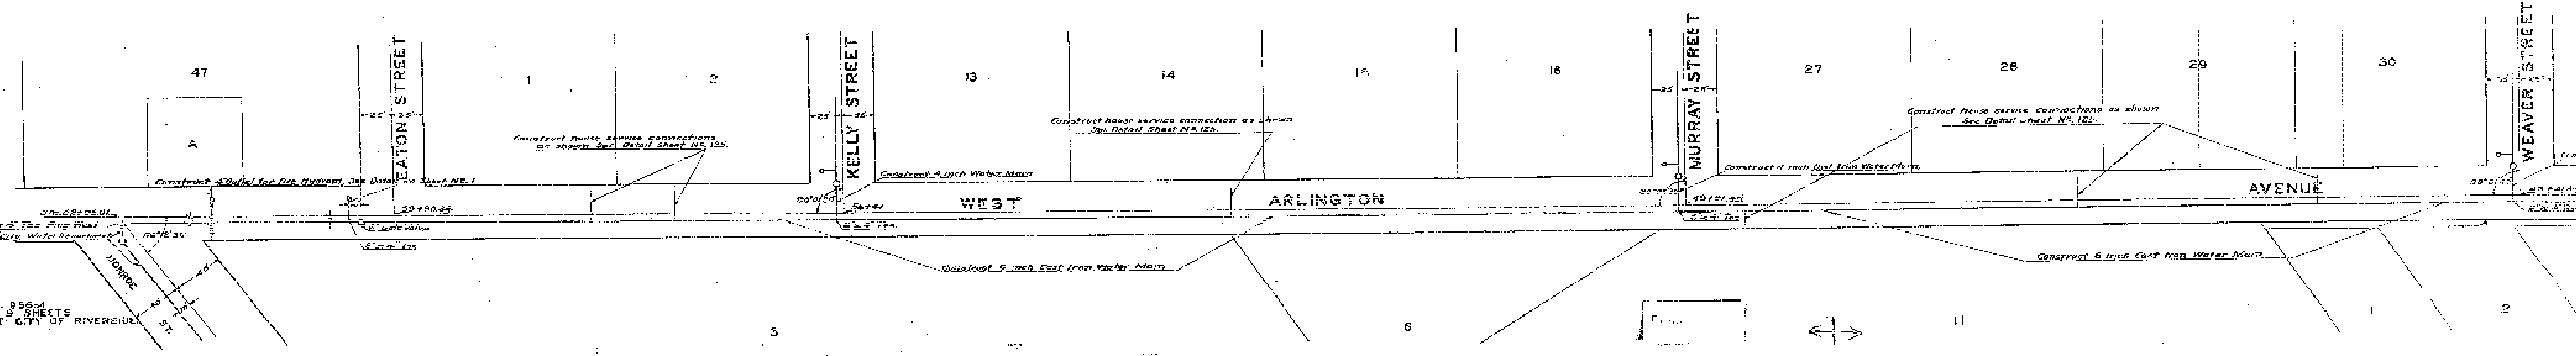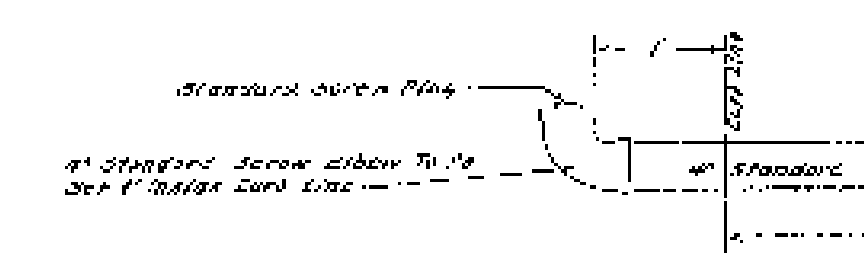

PLAN NO. 8564  
 SHEETS  
 ENGINEER: CITY OF RIVERSIDE, CALIF.

**PROFILE**



Scale - Hor: 1"=40'  
Ver: 1"=4'

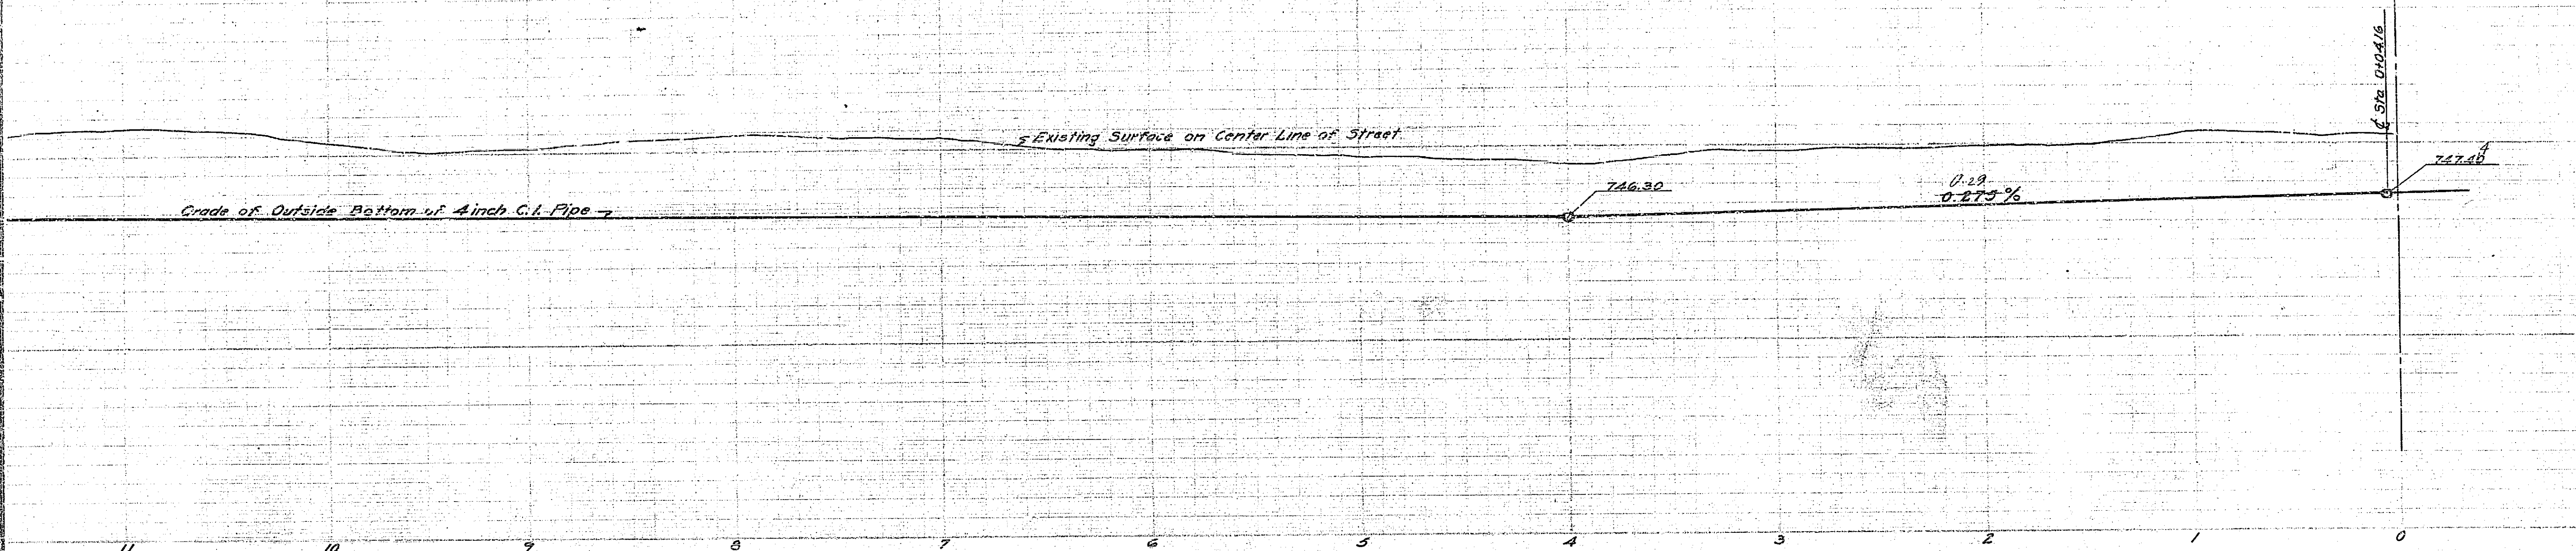

**PLAN**

Scale - 1"=40'



*Installed By City Water Dept.*

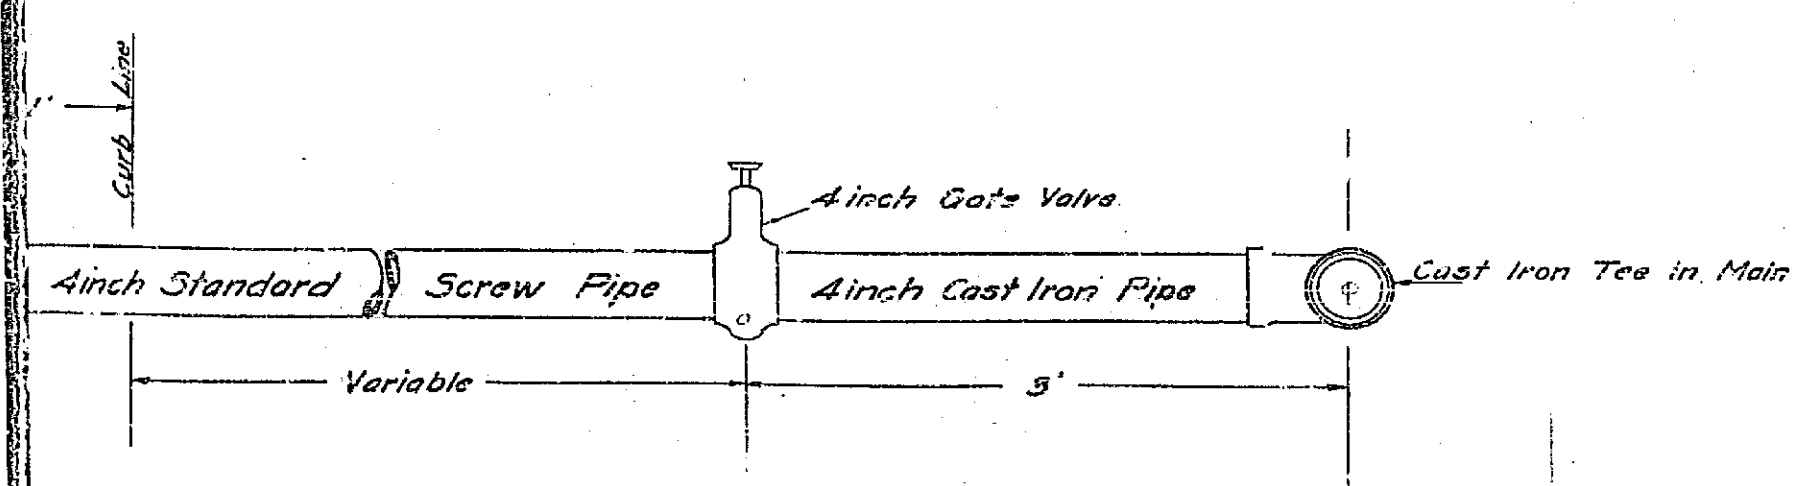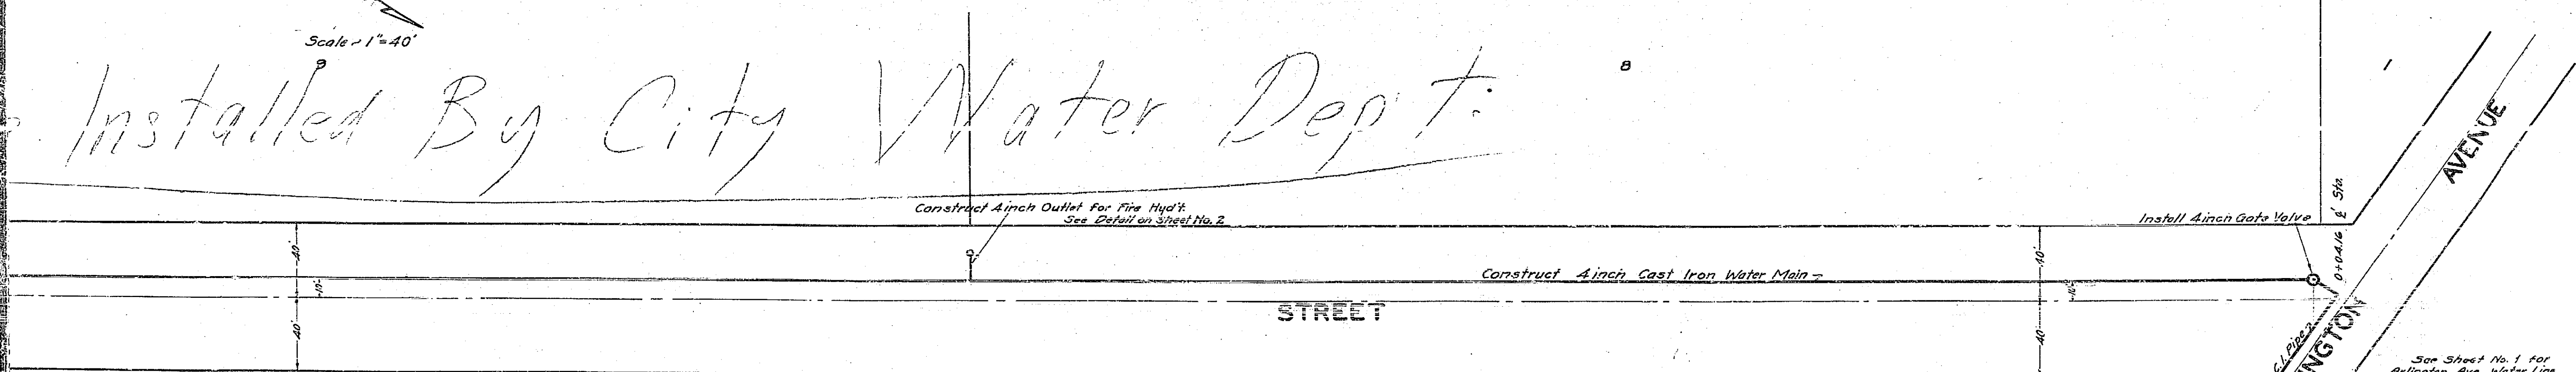

DETAIL OF 4 INCH OUTLET FOR FIRE HYDRANTS

956

Plan No. \_\_\_\_\_  
Eng. Dept. City of Riverside

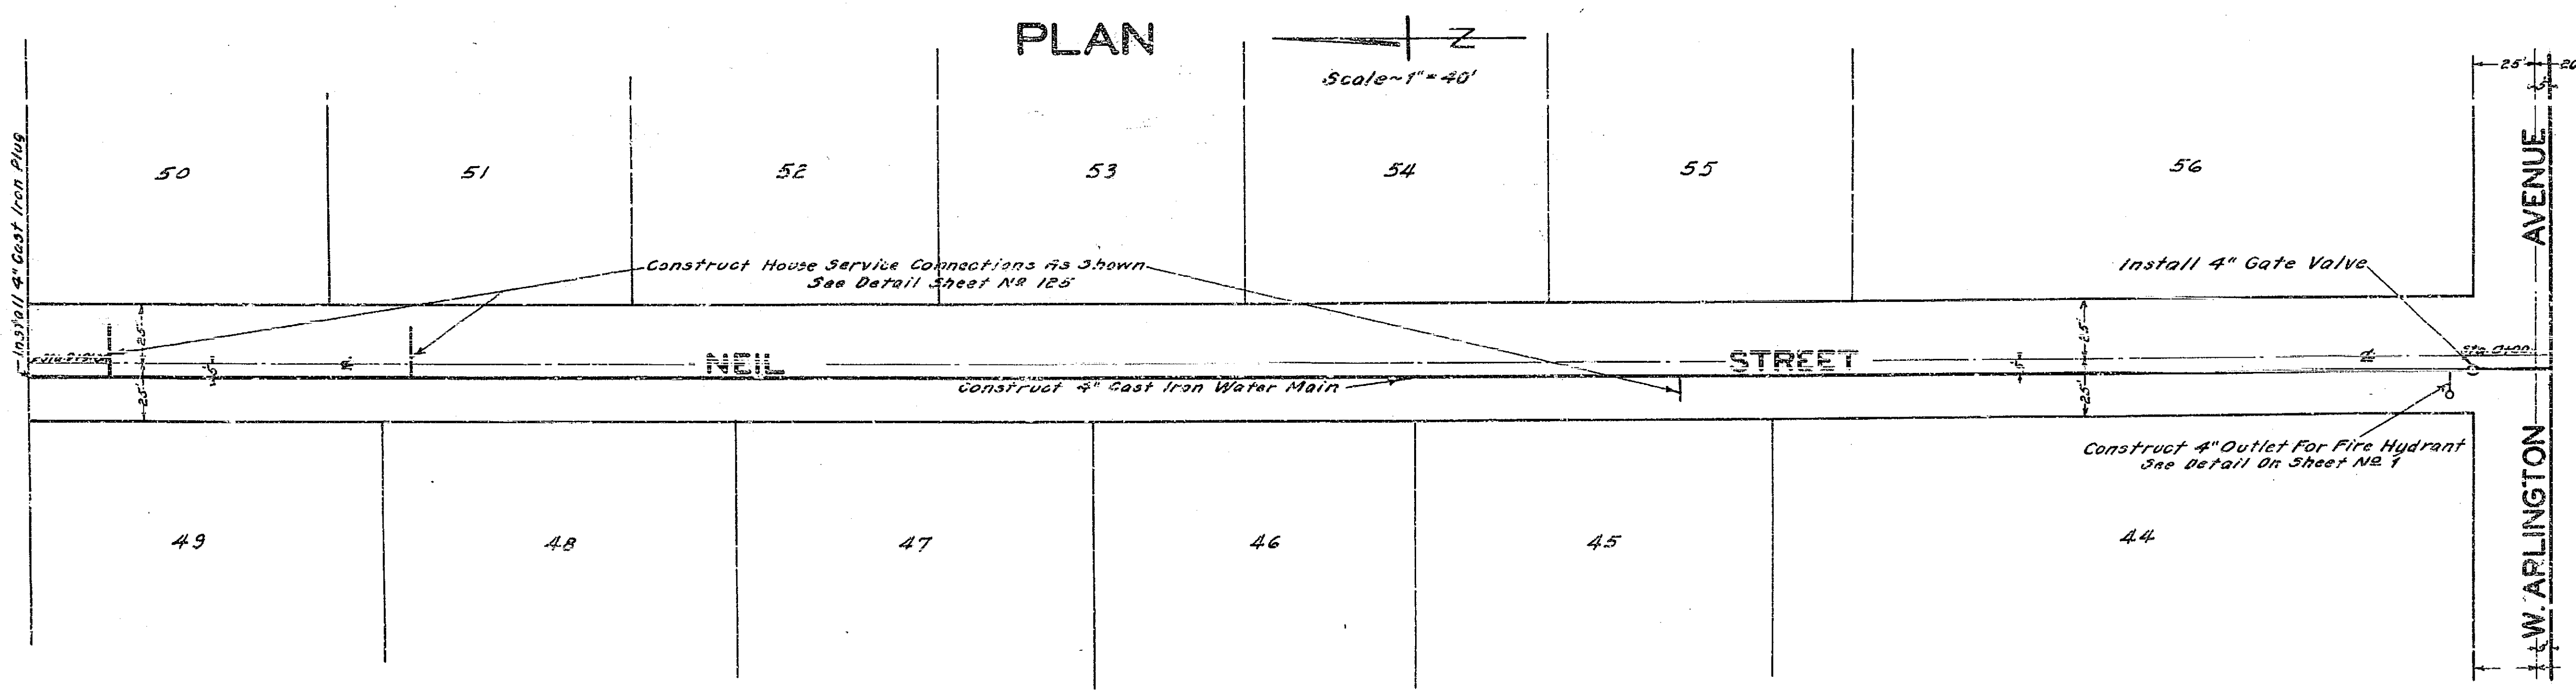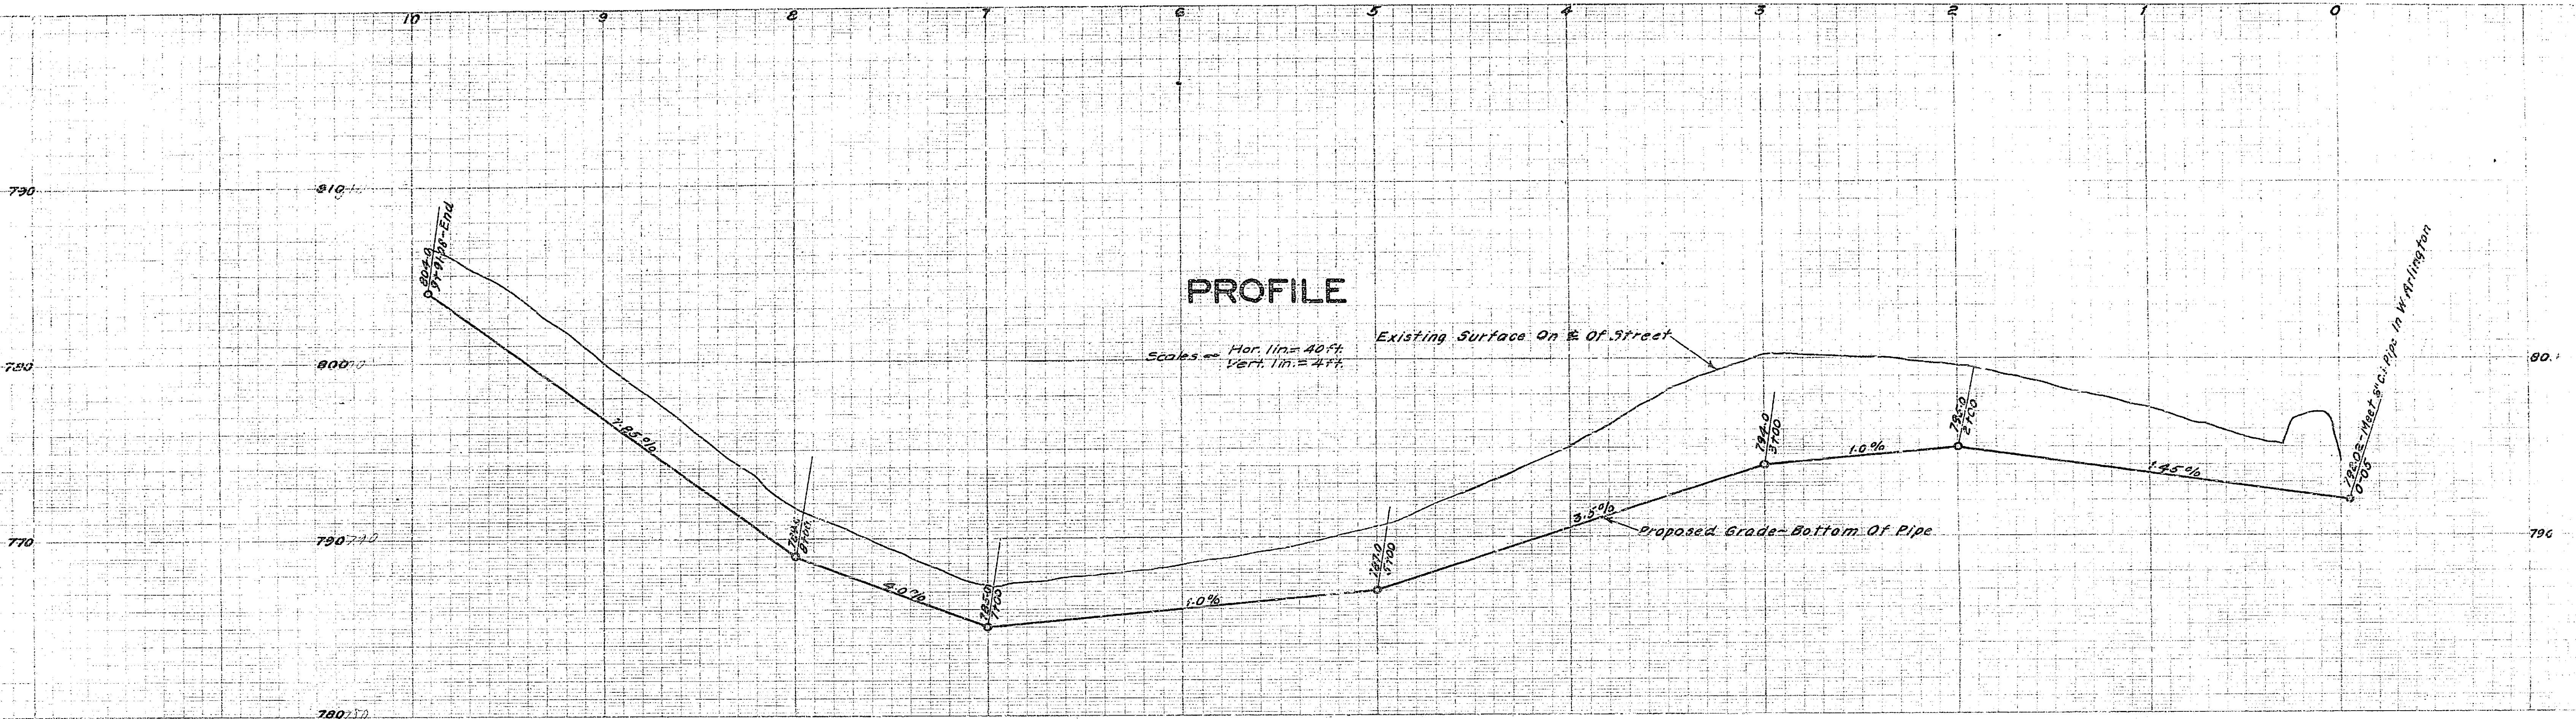


956

FRAM 112

**PROFILE**



Scale - Hor: 1"=60'  
Ver: 1"=6'

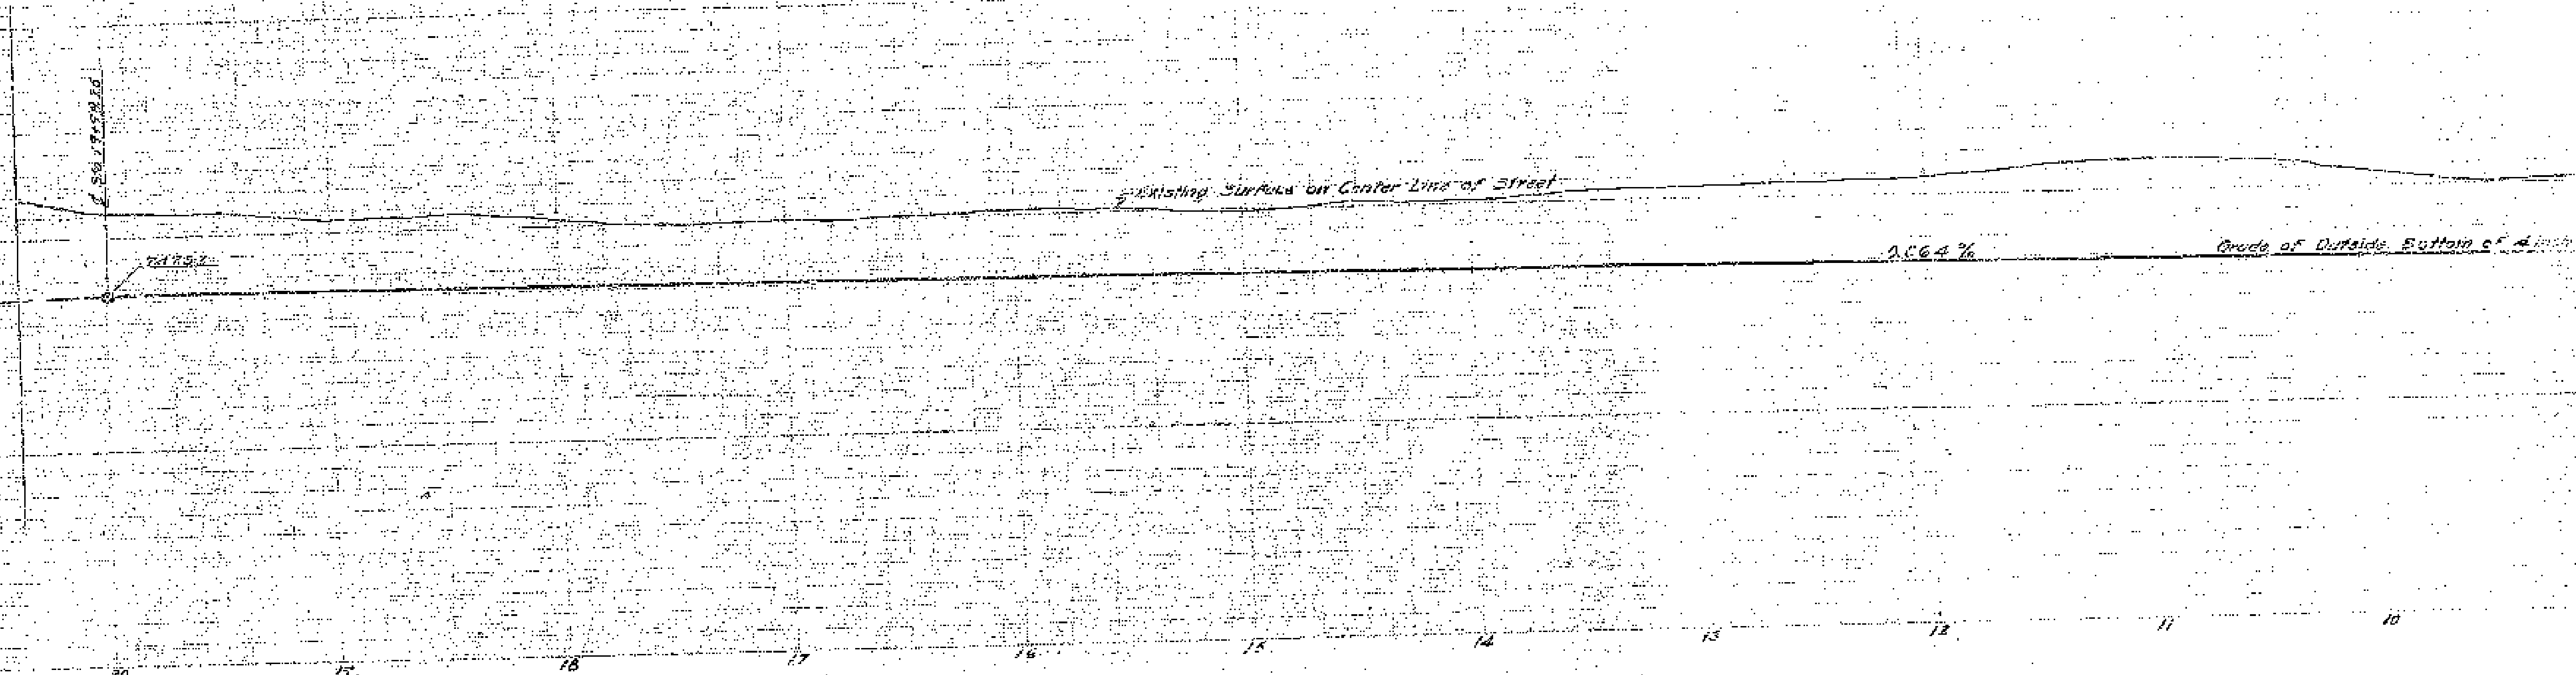



**PLAN**

Scale = 1"=40'

*To Be Installed By*

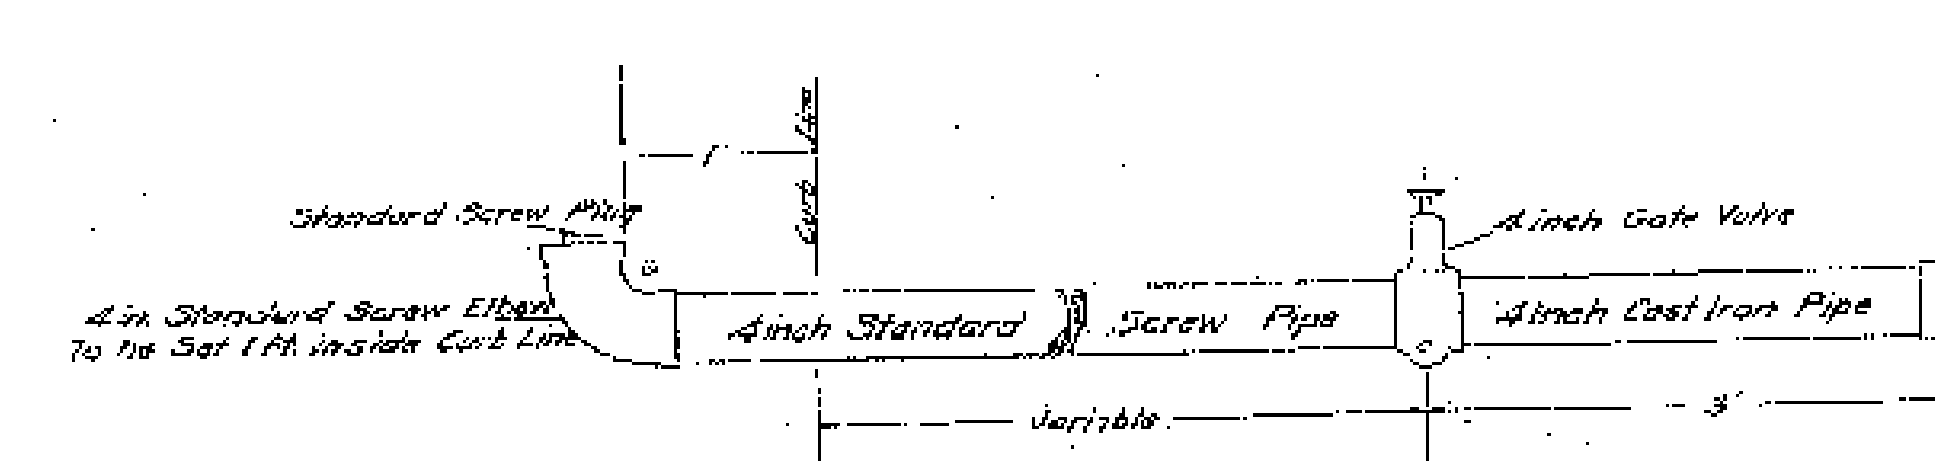
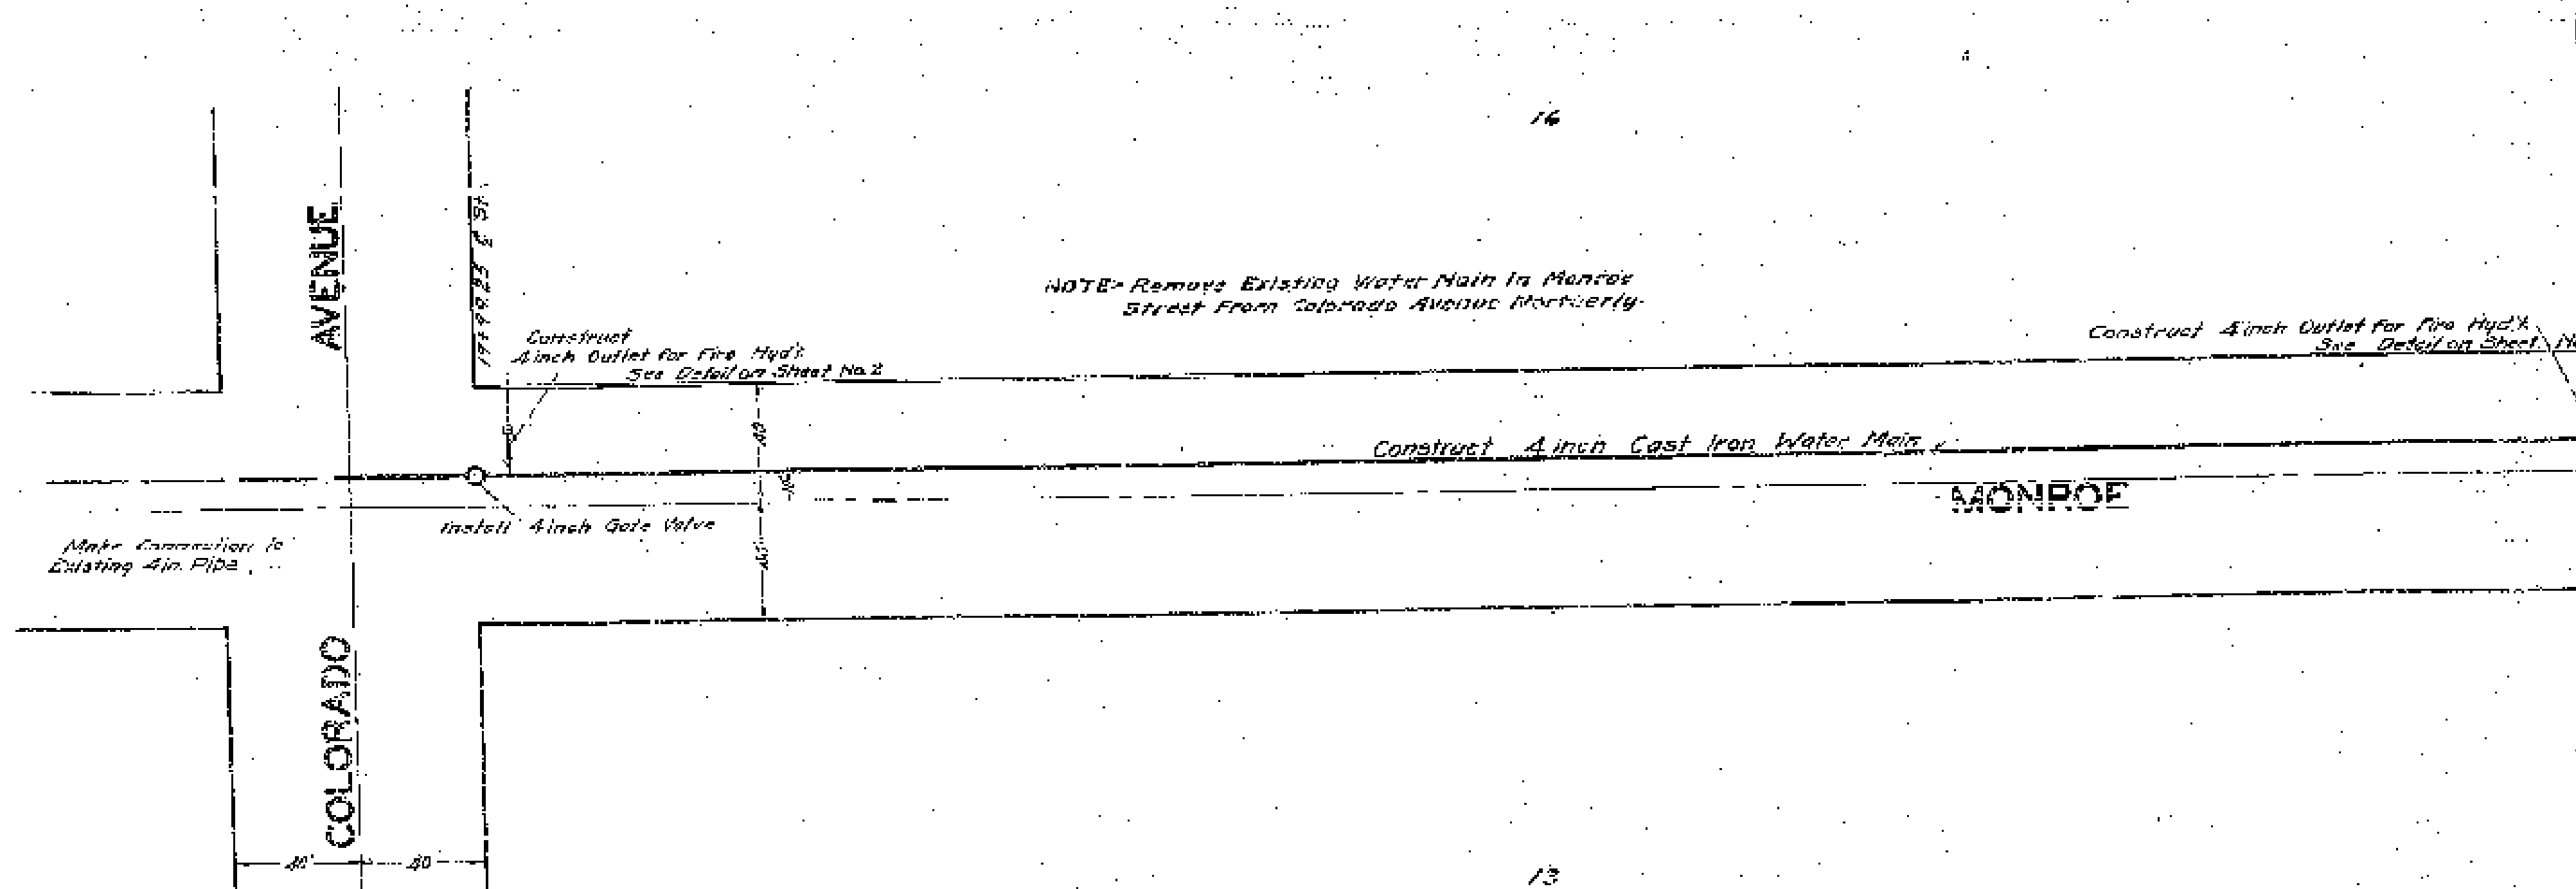


DETAIL OF 4 INCH OUTLET FOR FIRE HYDRANTS

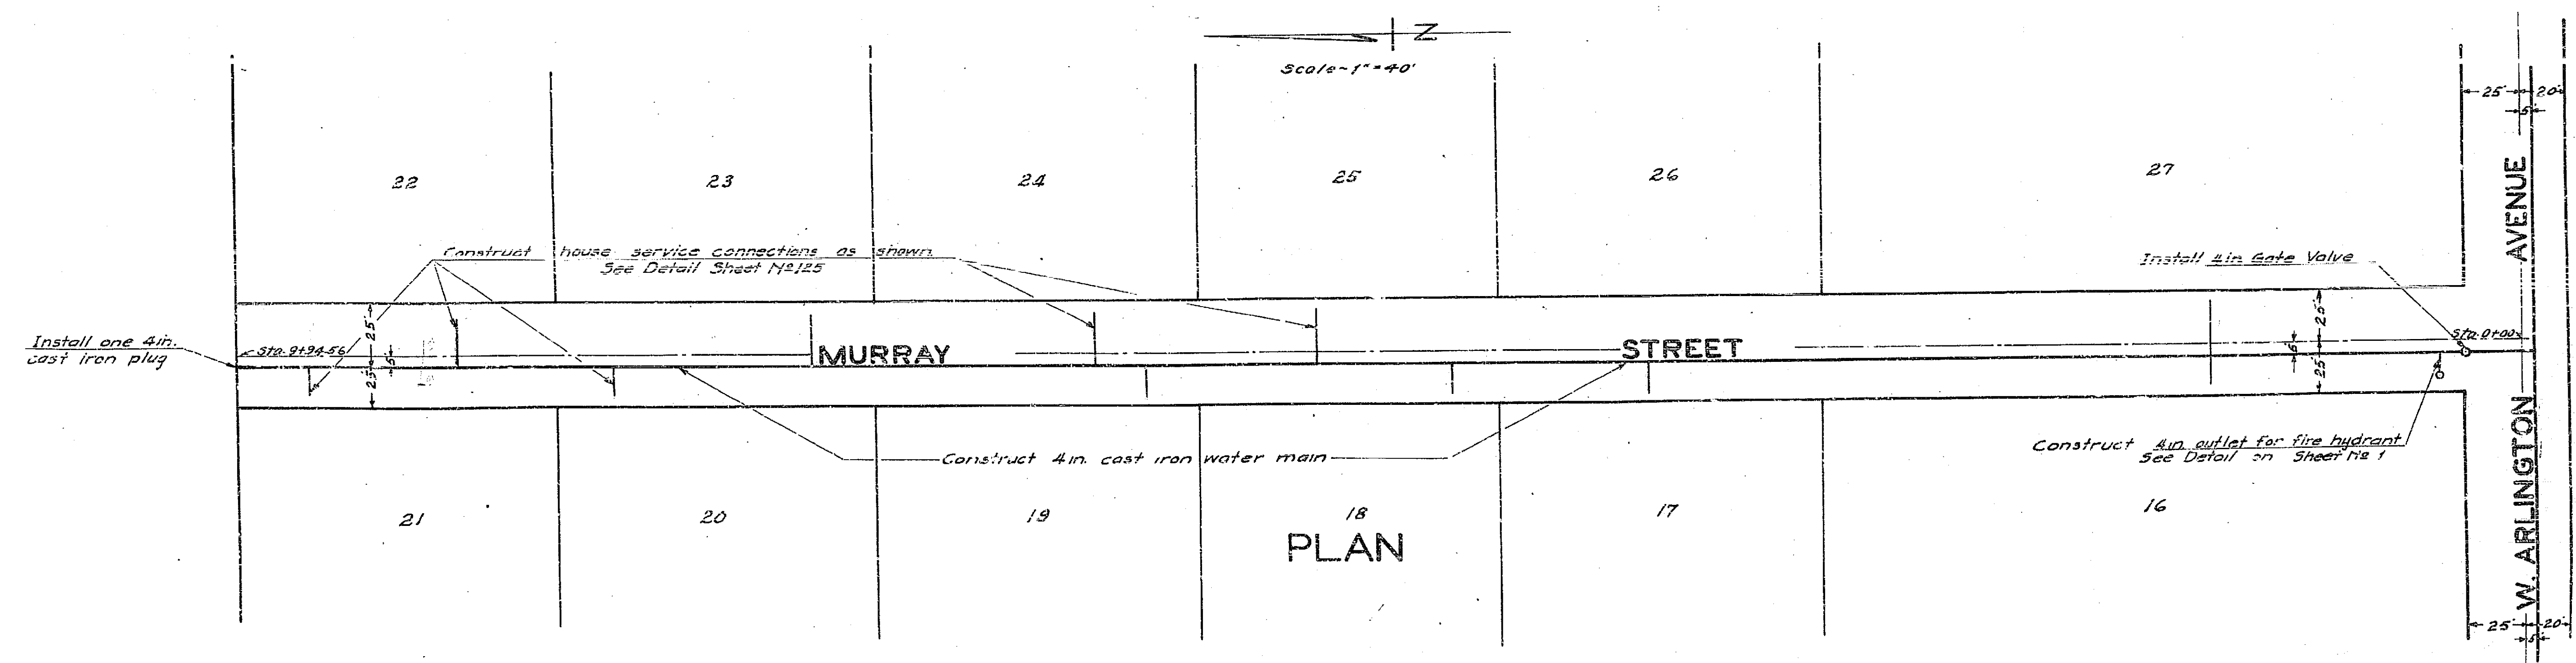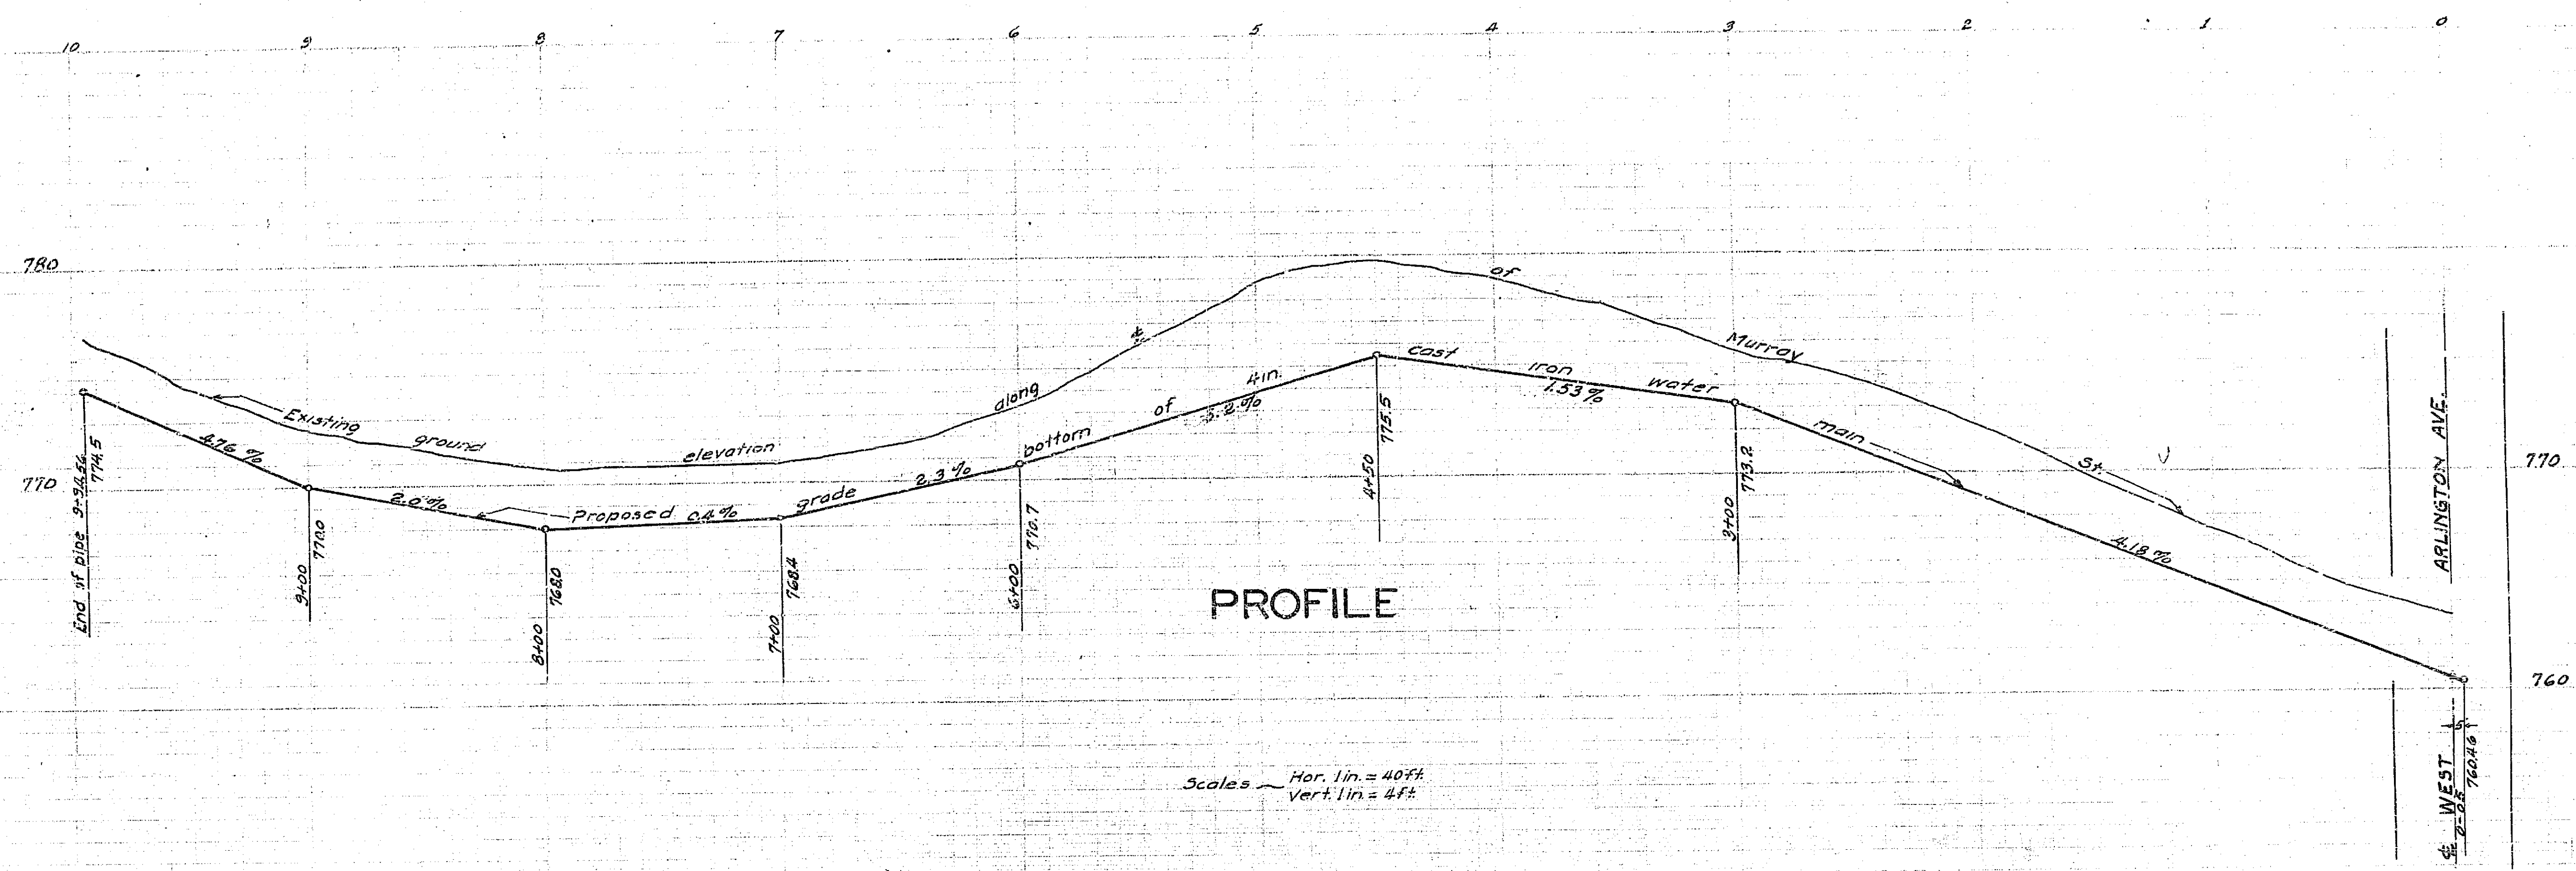



956

TRAM 112

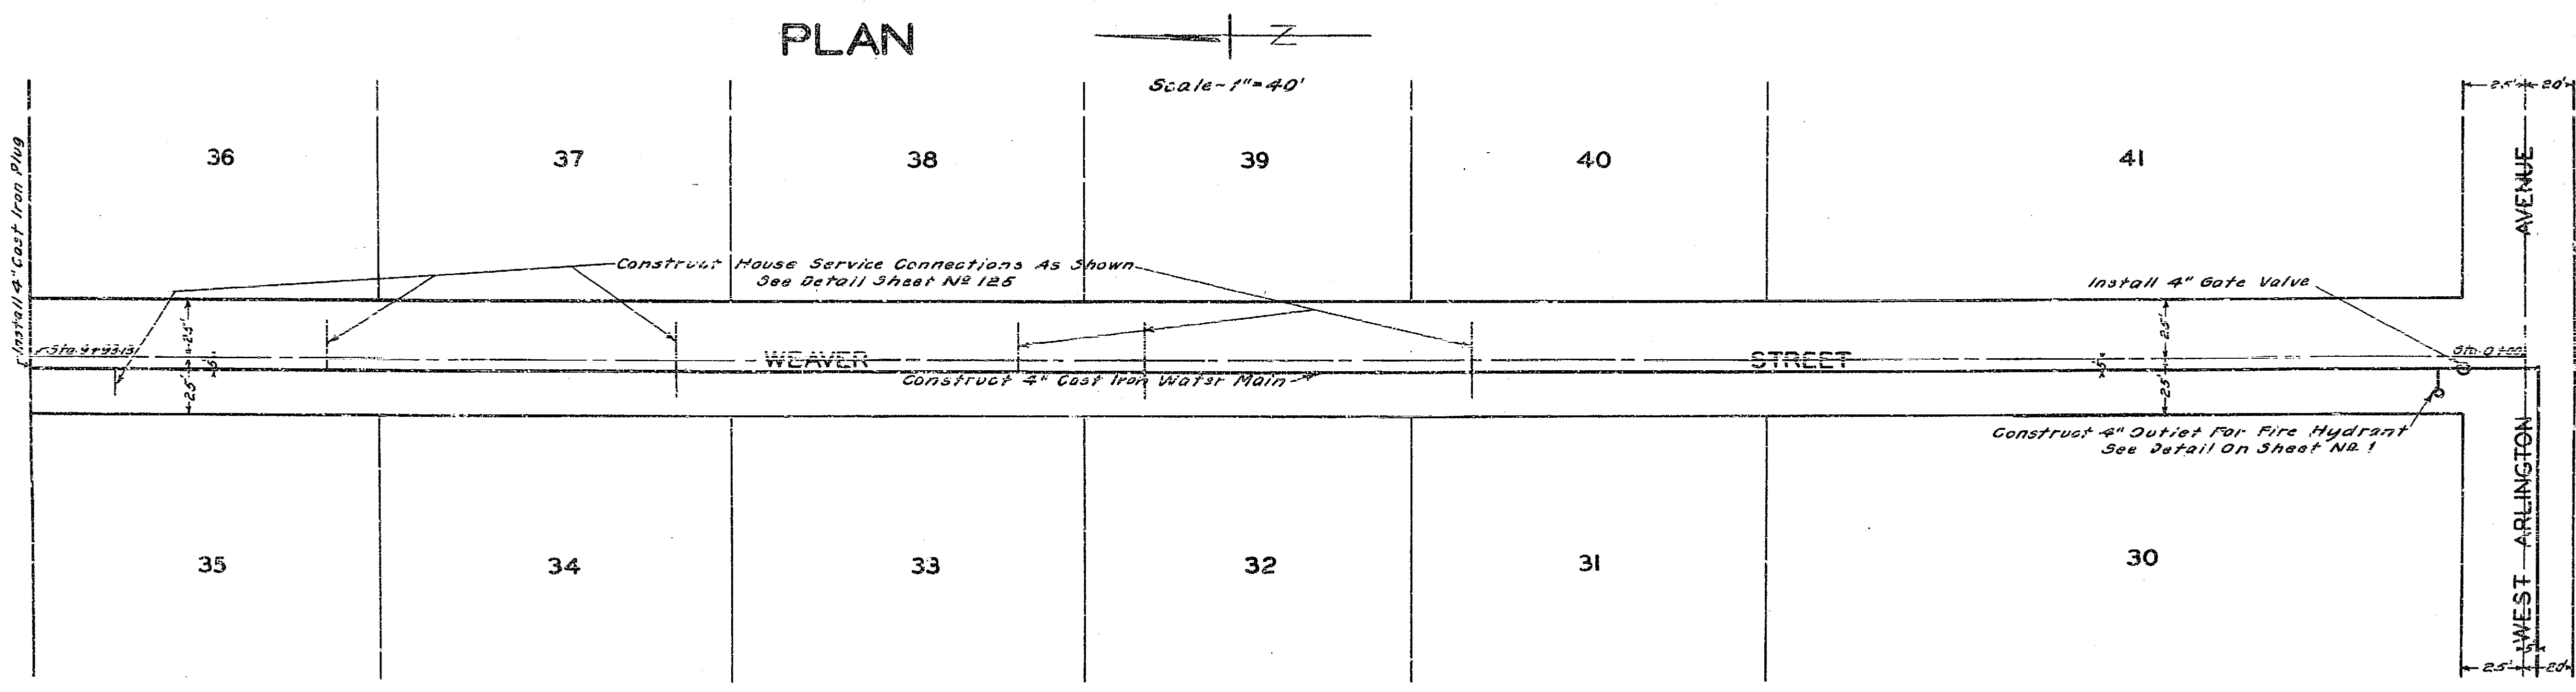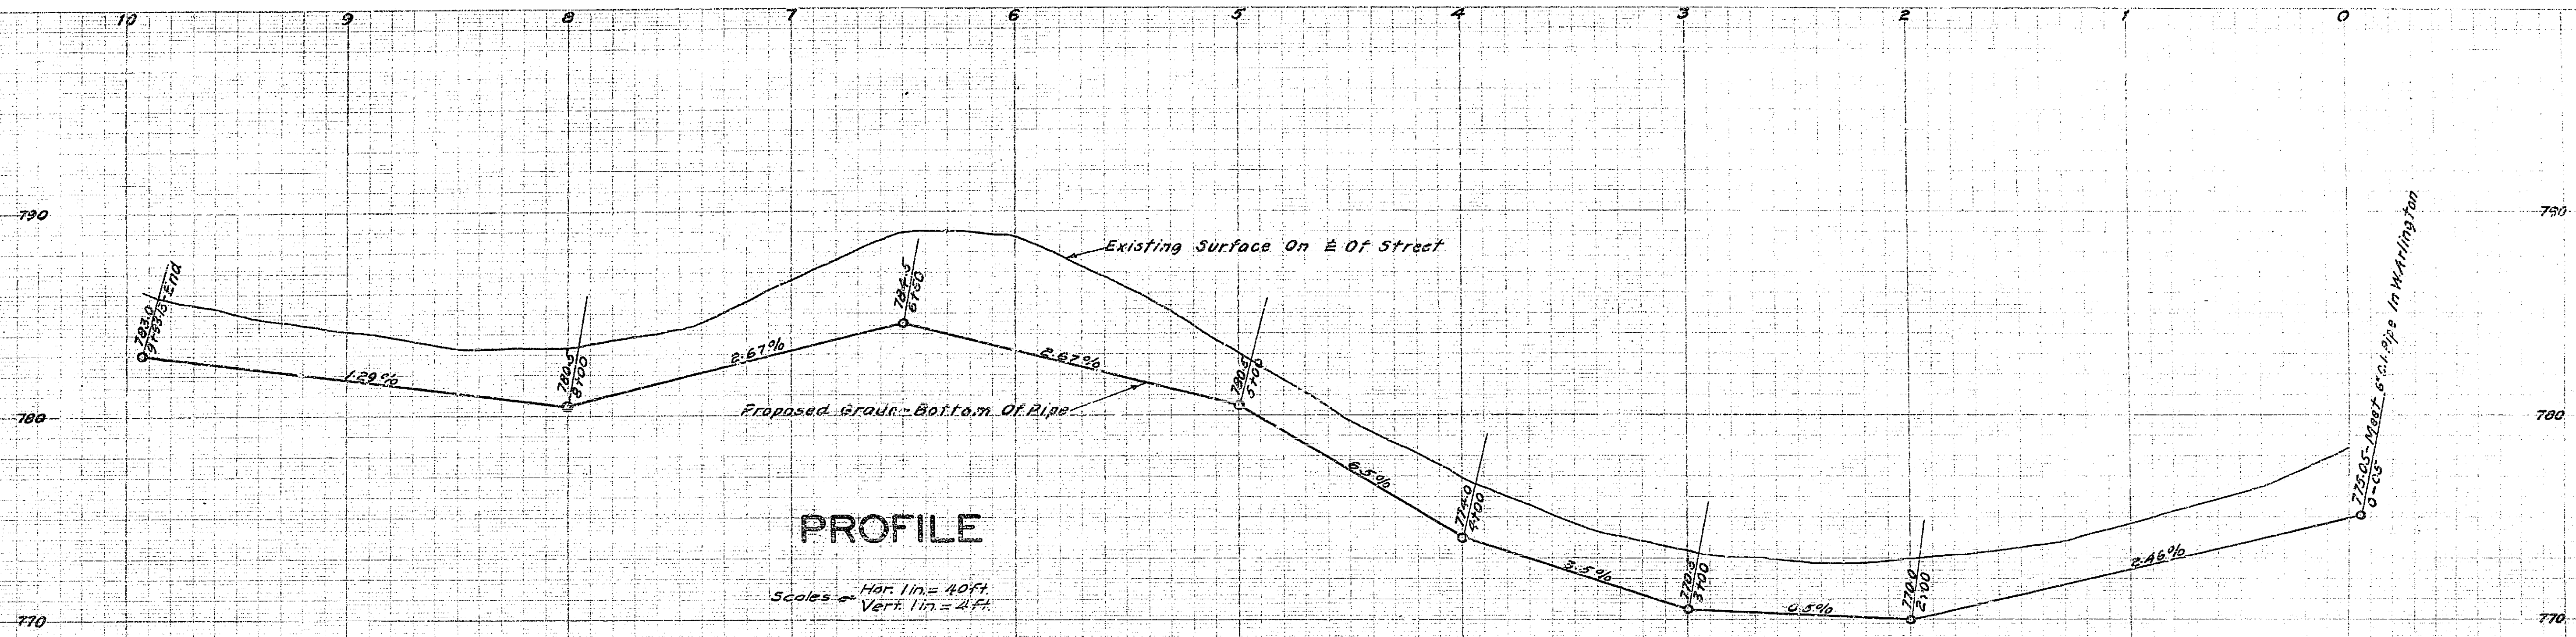


PLM: [Signature]

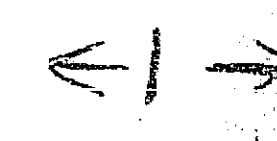


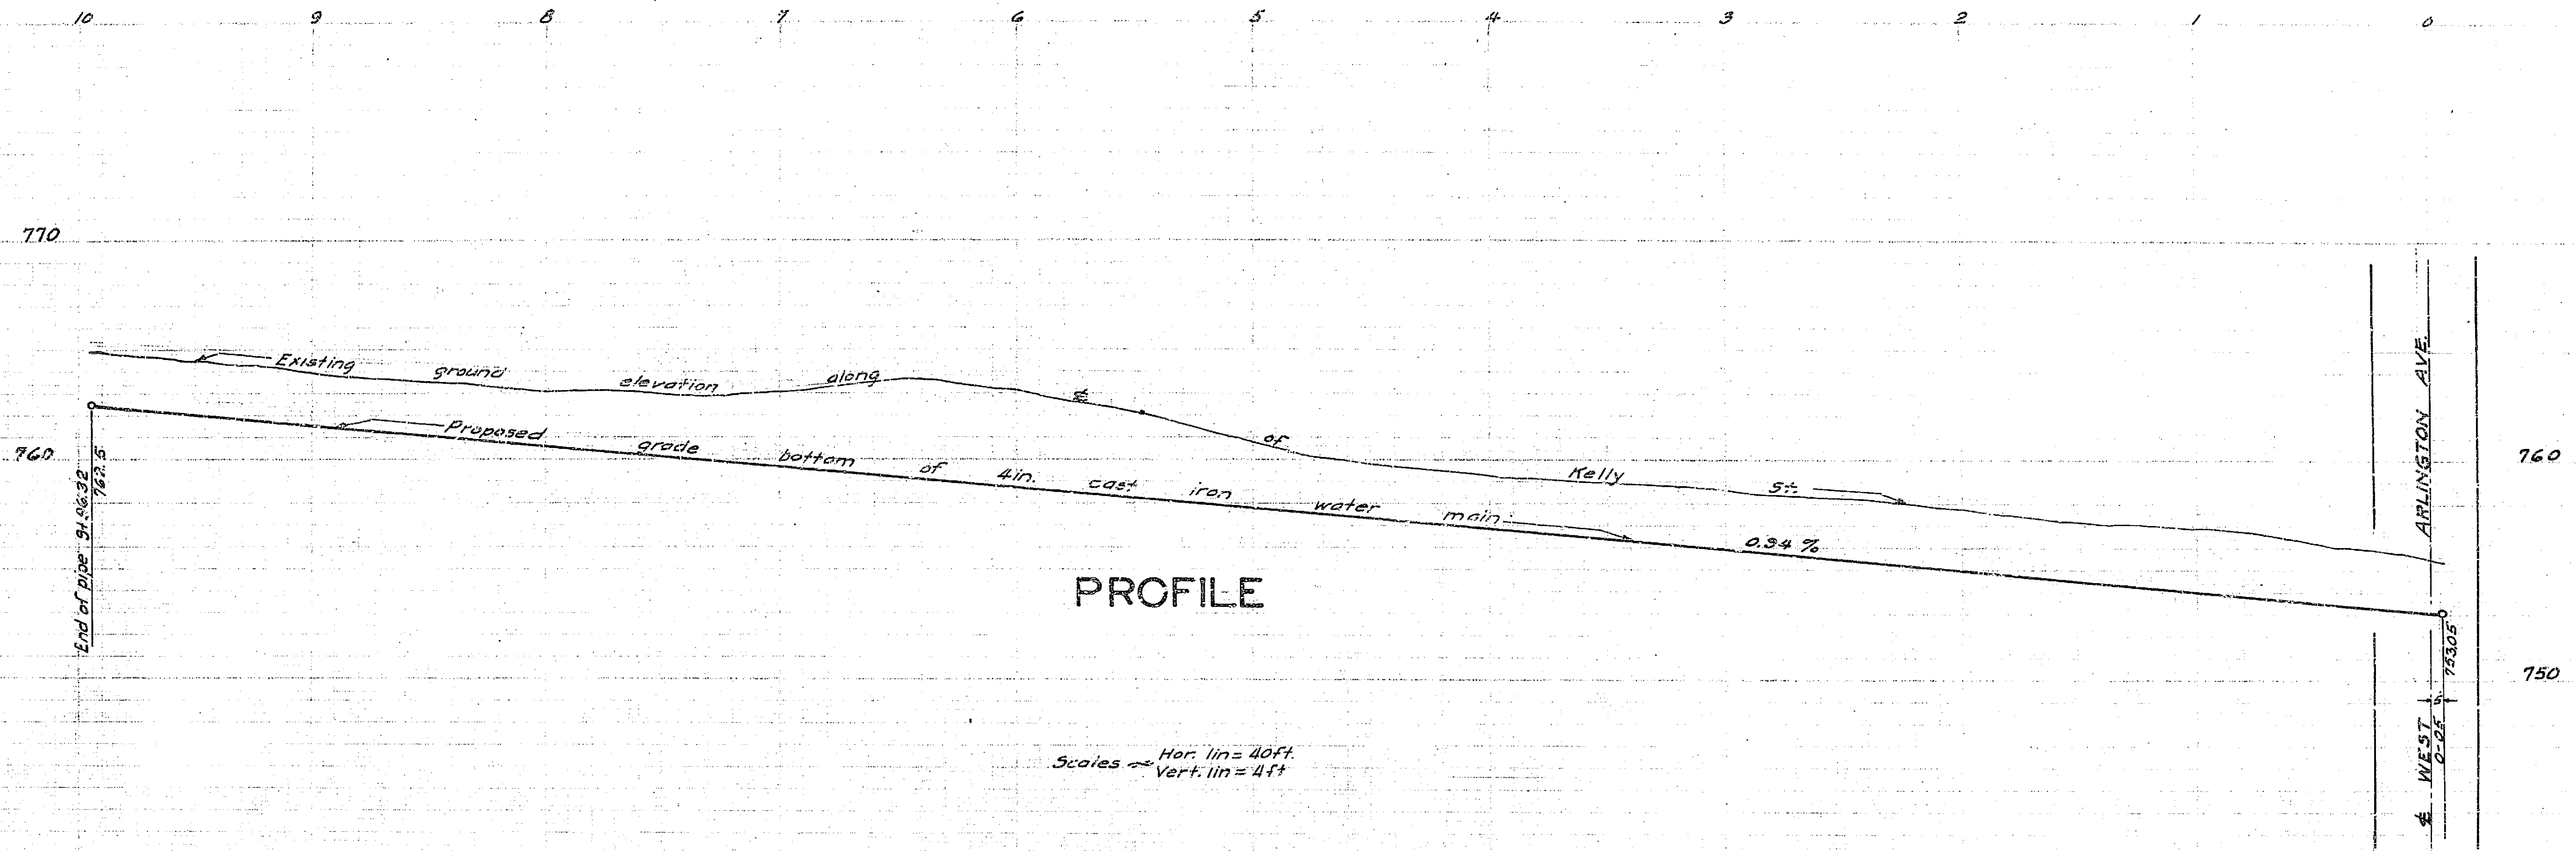

Scales - Hor. 1" = 40ft.  
Verf. 1" = 4ft

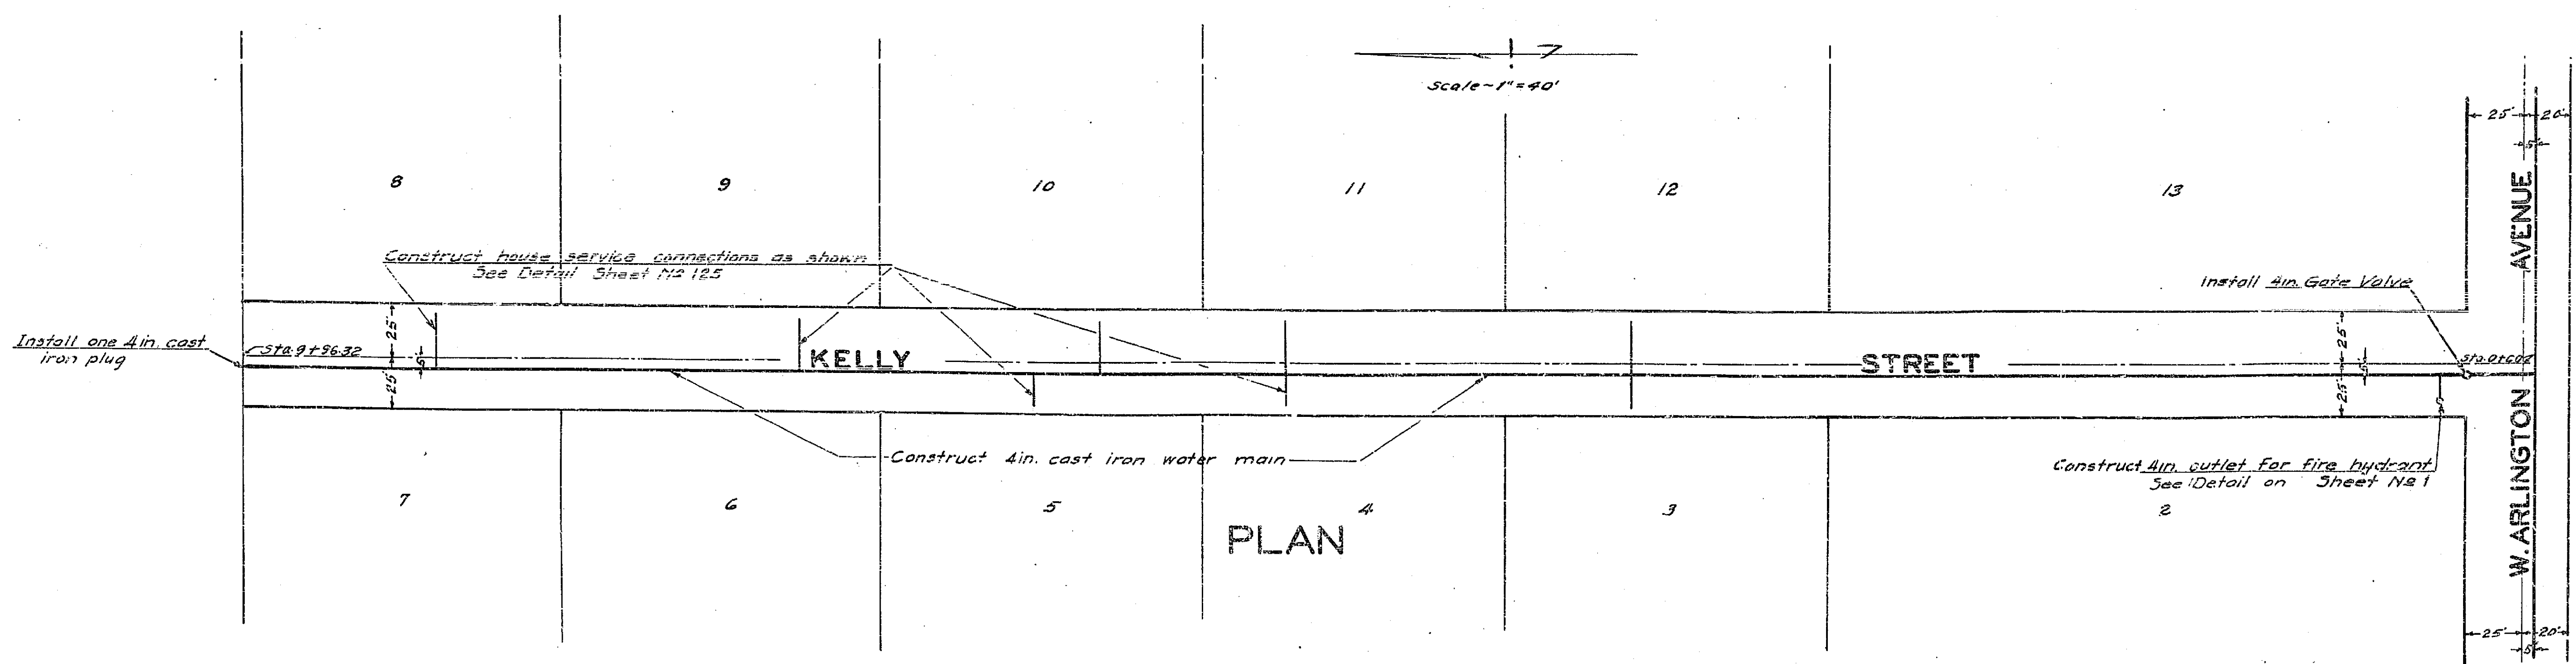

PLAN

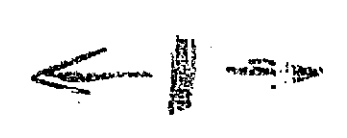



**MISSING**

**MISSING**

**MISSING**

**MISSING**

**MISSING**