

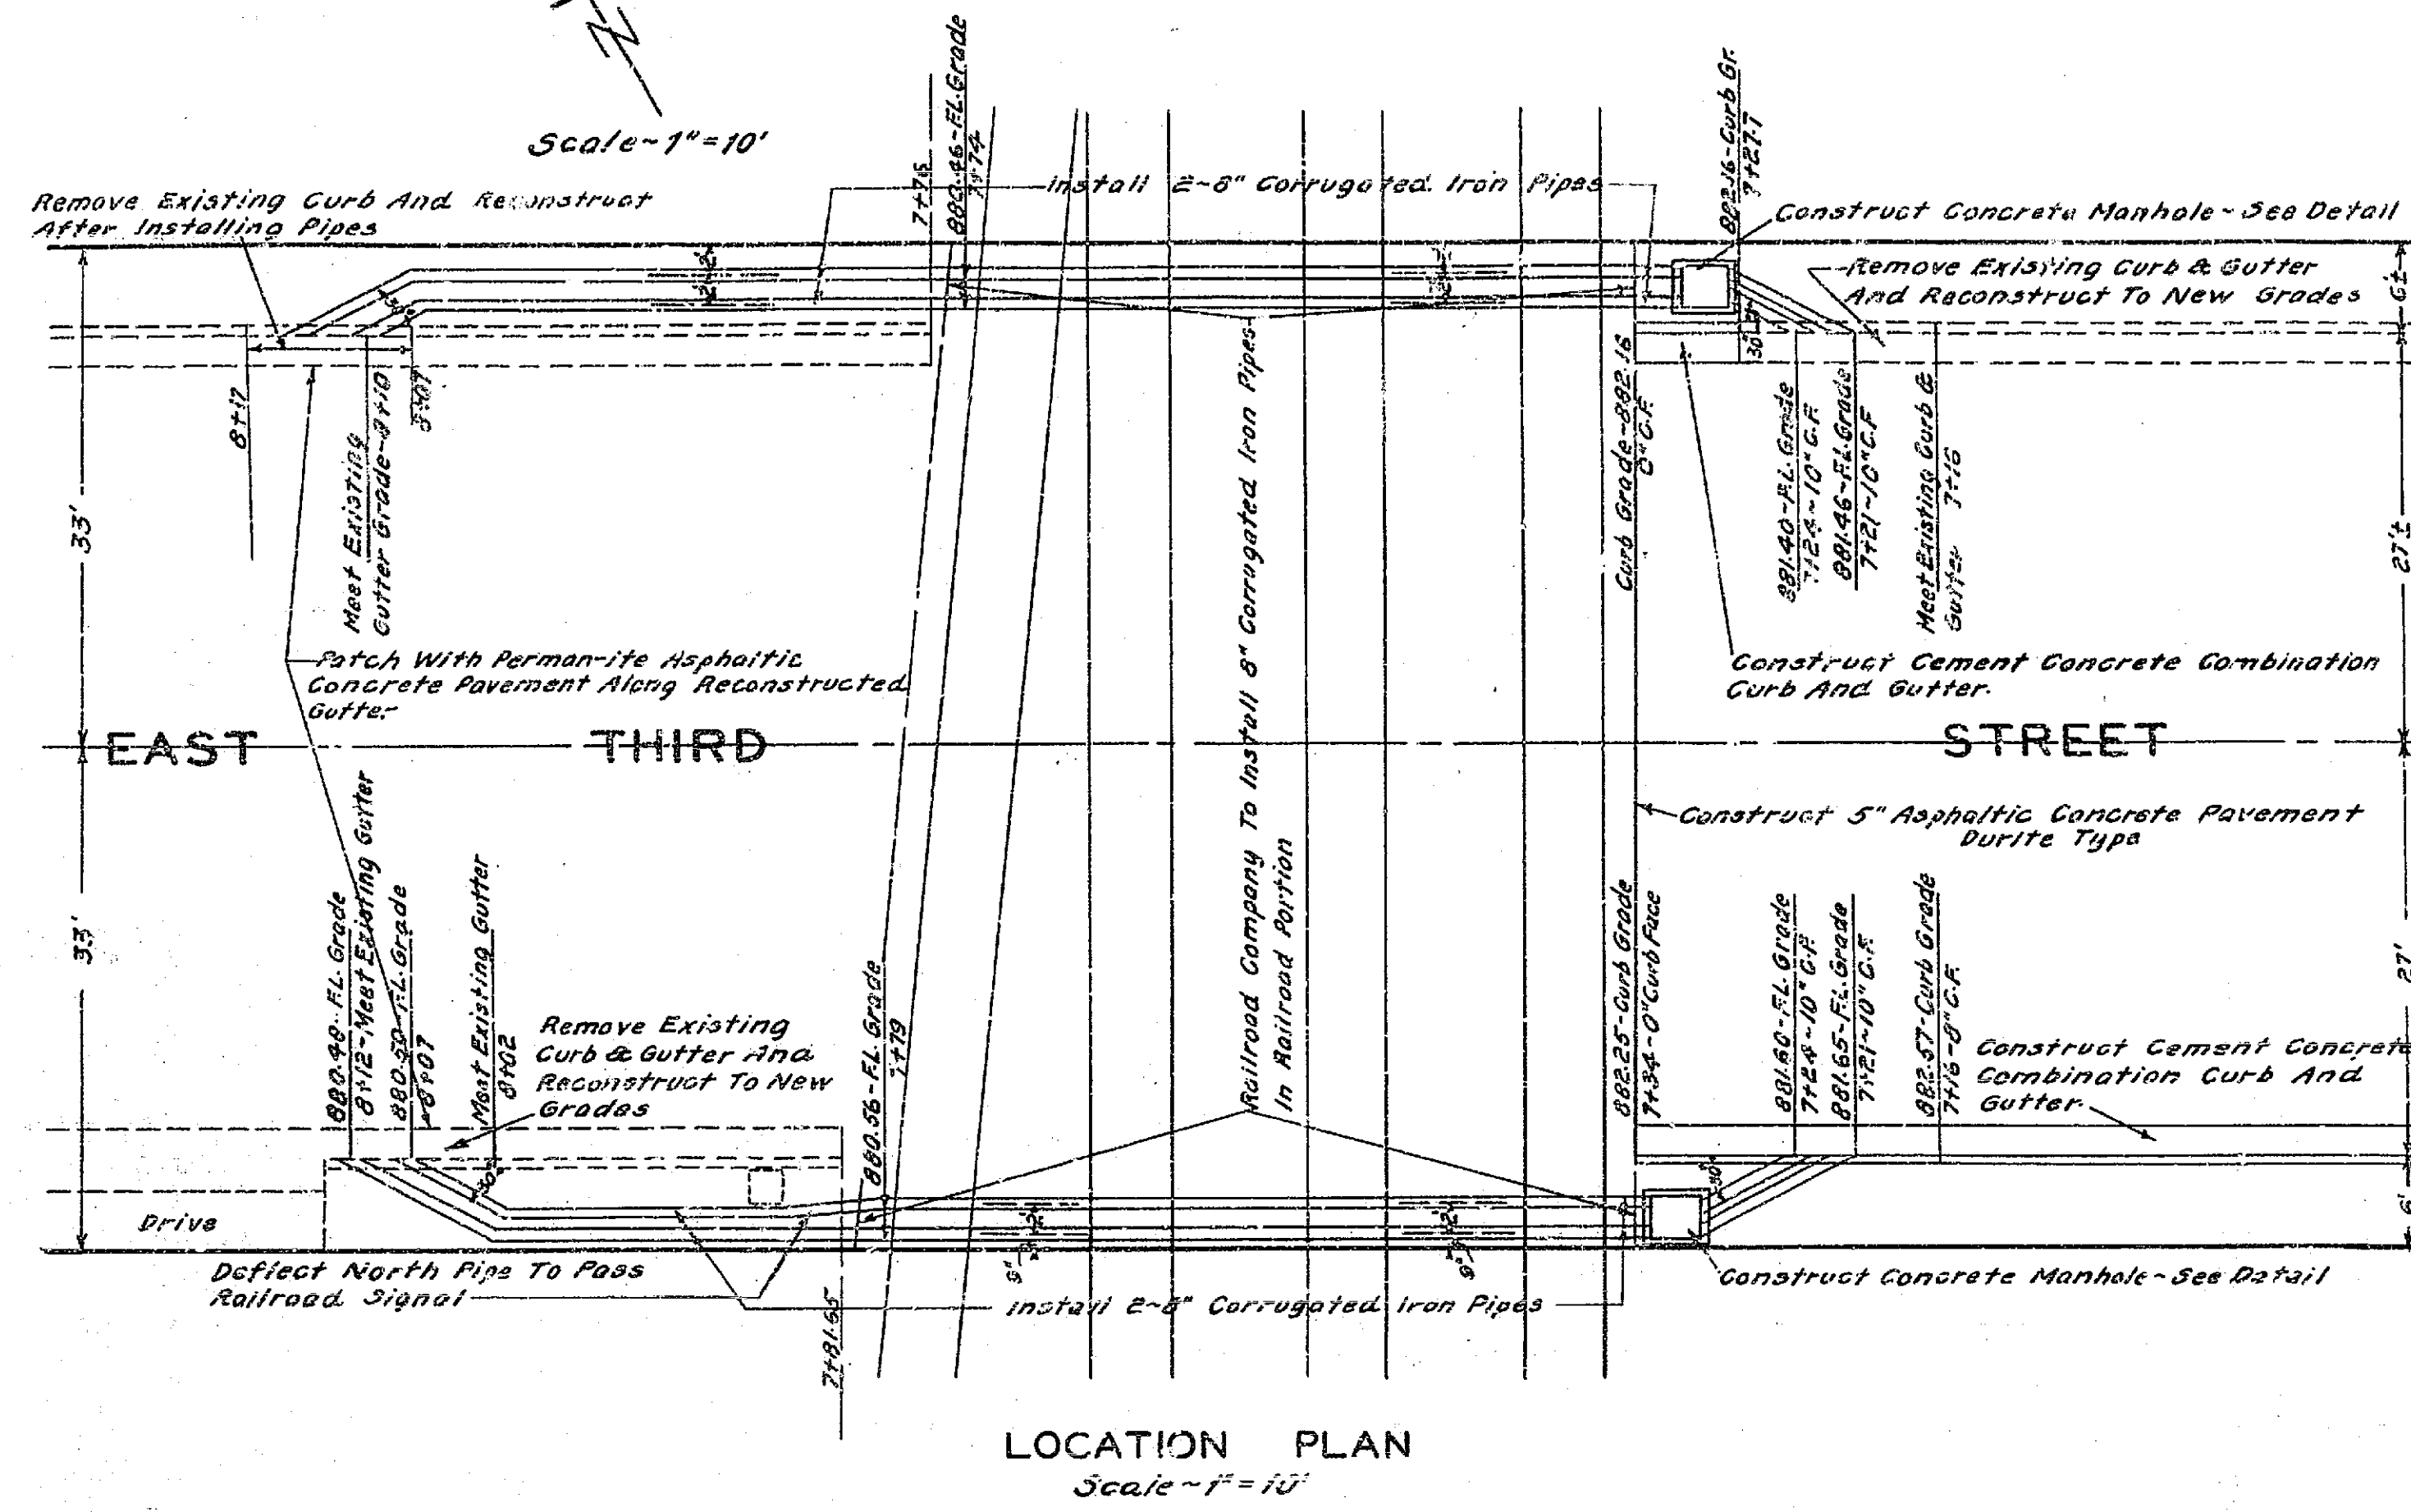


MISSING

DETAILS OF STORM DRAIN UNDER S.P. TRACKS

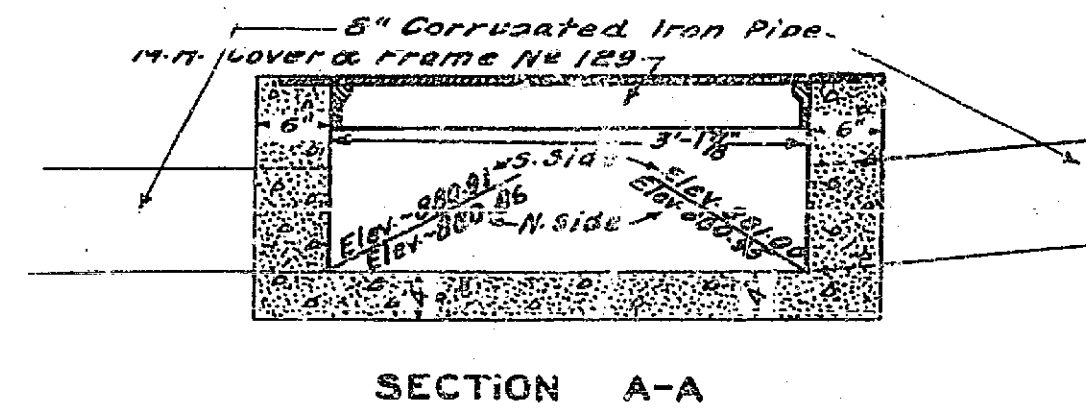

DETAILS OF CONCRETE MANHOLE
Scale - 3/4" = 1'

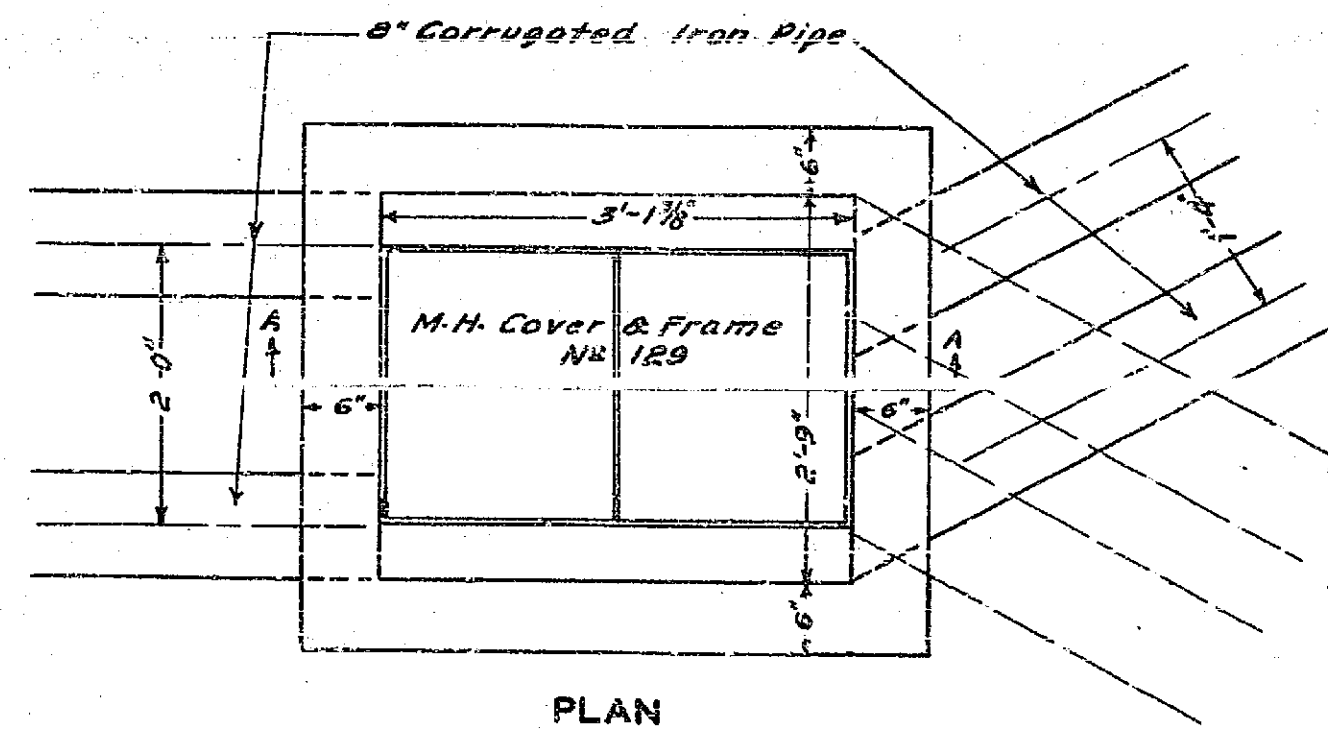

958B
PLAN NO. 958-A
SHEET NO. 2 OF 7 SHEETS
ENGINEERING DEPT. - CITY OF RIVERSIDE

MISSING

MISSING

MISSING

MISSING

MISSING