

IMPROVEMENT ACT OF 1903.

DIAGRAM


OF IMPROVEMENT AND PROPERTY WITHIN THE ASSESSMENT DISTRICT DESCRIBED IN ORDINANCE NUMBER 577 NEW SERIES FOR WIDENING OF ORANGE STREET BETWEEN EIGHTH STREET AND ELEVENTH STREET IN ACCORDANCE WITH ORDER OF THE COUNCIL OF THE CITY OF RIVERSIDE, ADOPTED NOVEMBER 18, 1930, SHOWING THE LAND TO BE TAKEN FOR THE PROPOSED IMPROVEMENT AND ALSO EACH SEPARATE LOT, PIECE OR PARCEL OF LAND WITHIN THE ASSESSMENT DISTRICT, THEIR DIMENSIONS AND THEIR RELATIVE LOCATION TO THE PROPOSED IMPROVEMENT:

THE LAND TO BE TAKEN FOR THE IMPROVEMENT SHOWN THUS
THE DISTRICT TO BE ASSESSED FOR THE IMPROVEMENT SHOWN THUS

DELIVERED TO THE SUPERINTENDENT OF STREETS,
CITY OF RIVERSIDE, CALIFORNIA,
NOVEMBER 1930.


RECEIVED FROM CITY ENGINEER
NOVEMBER 1930.
INDORSED BY, SUPERINTENDENT OF STREETS
CITY OF RIVERSIDE.

RECORDED this day of _____ 1931.
Superintendent of Streets.
INDORSED BY, CITY ENGINEER, CITY OF RIVERSIDE.

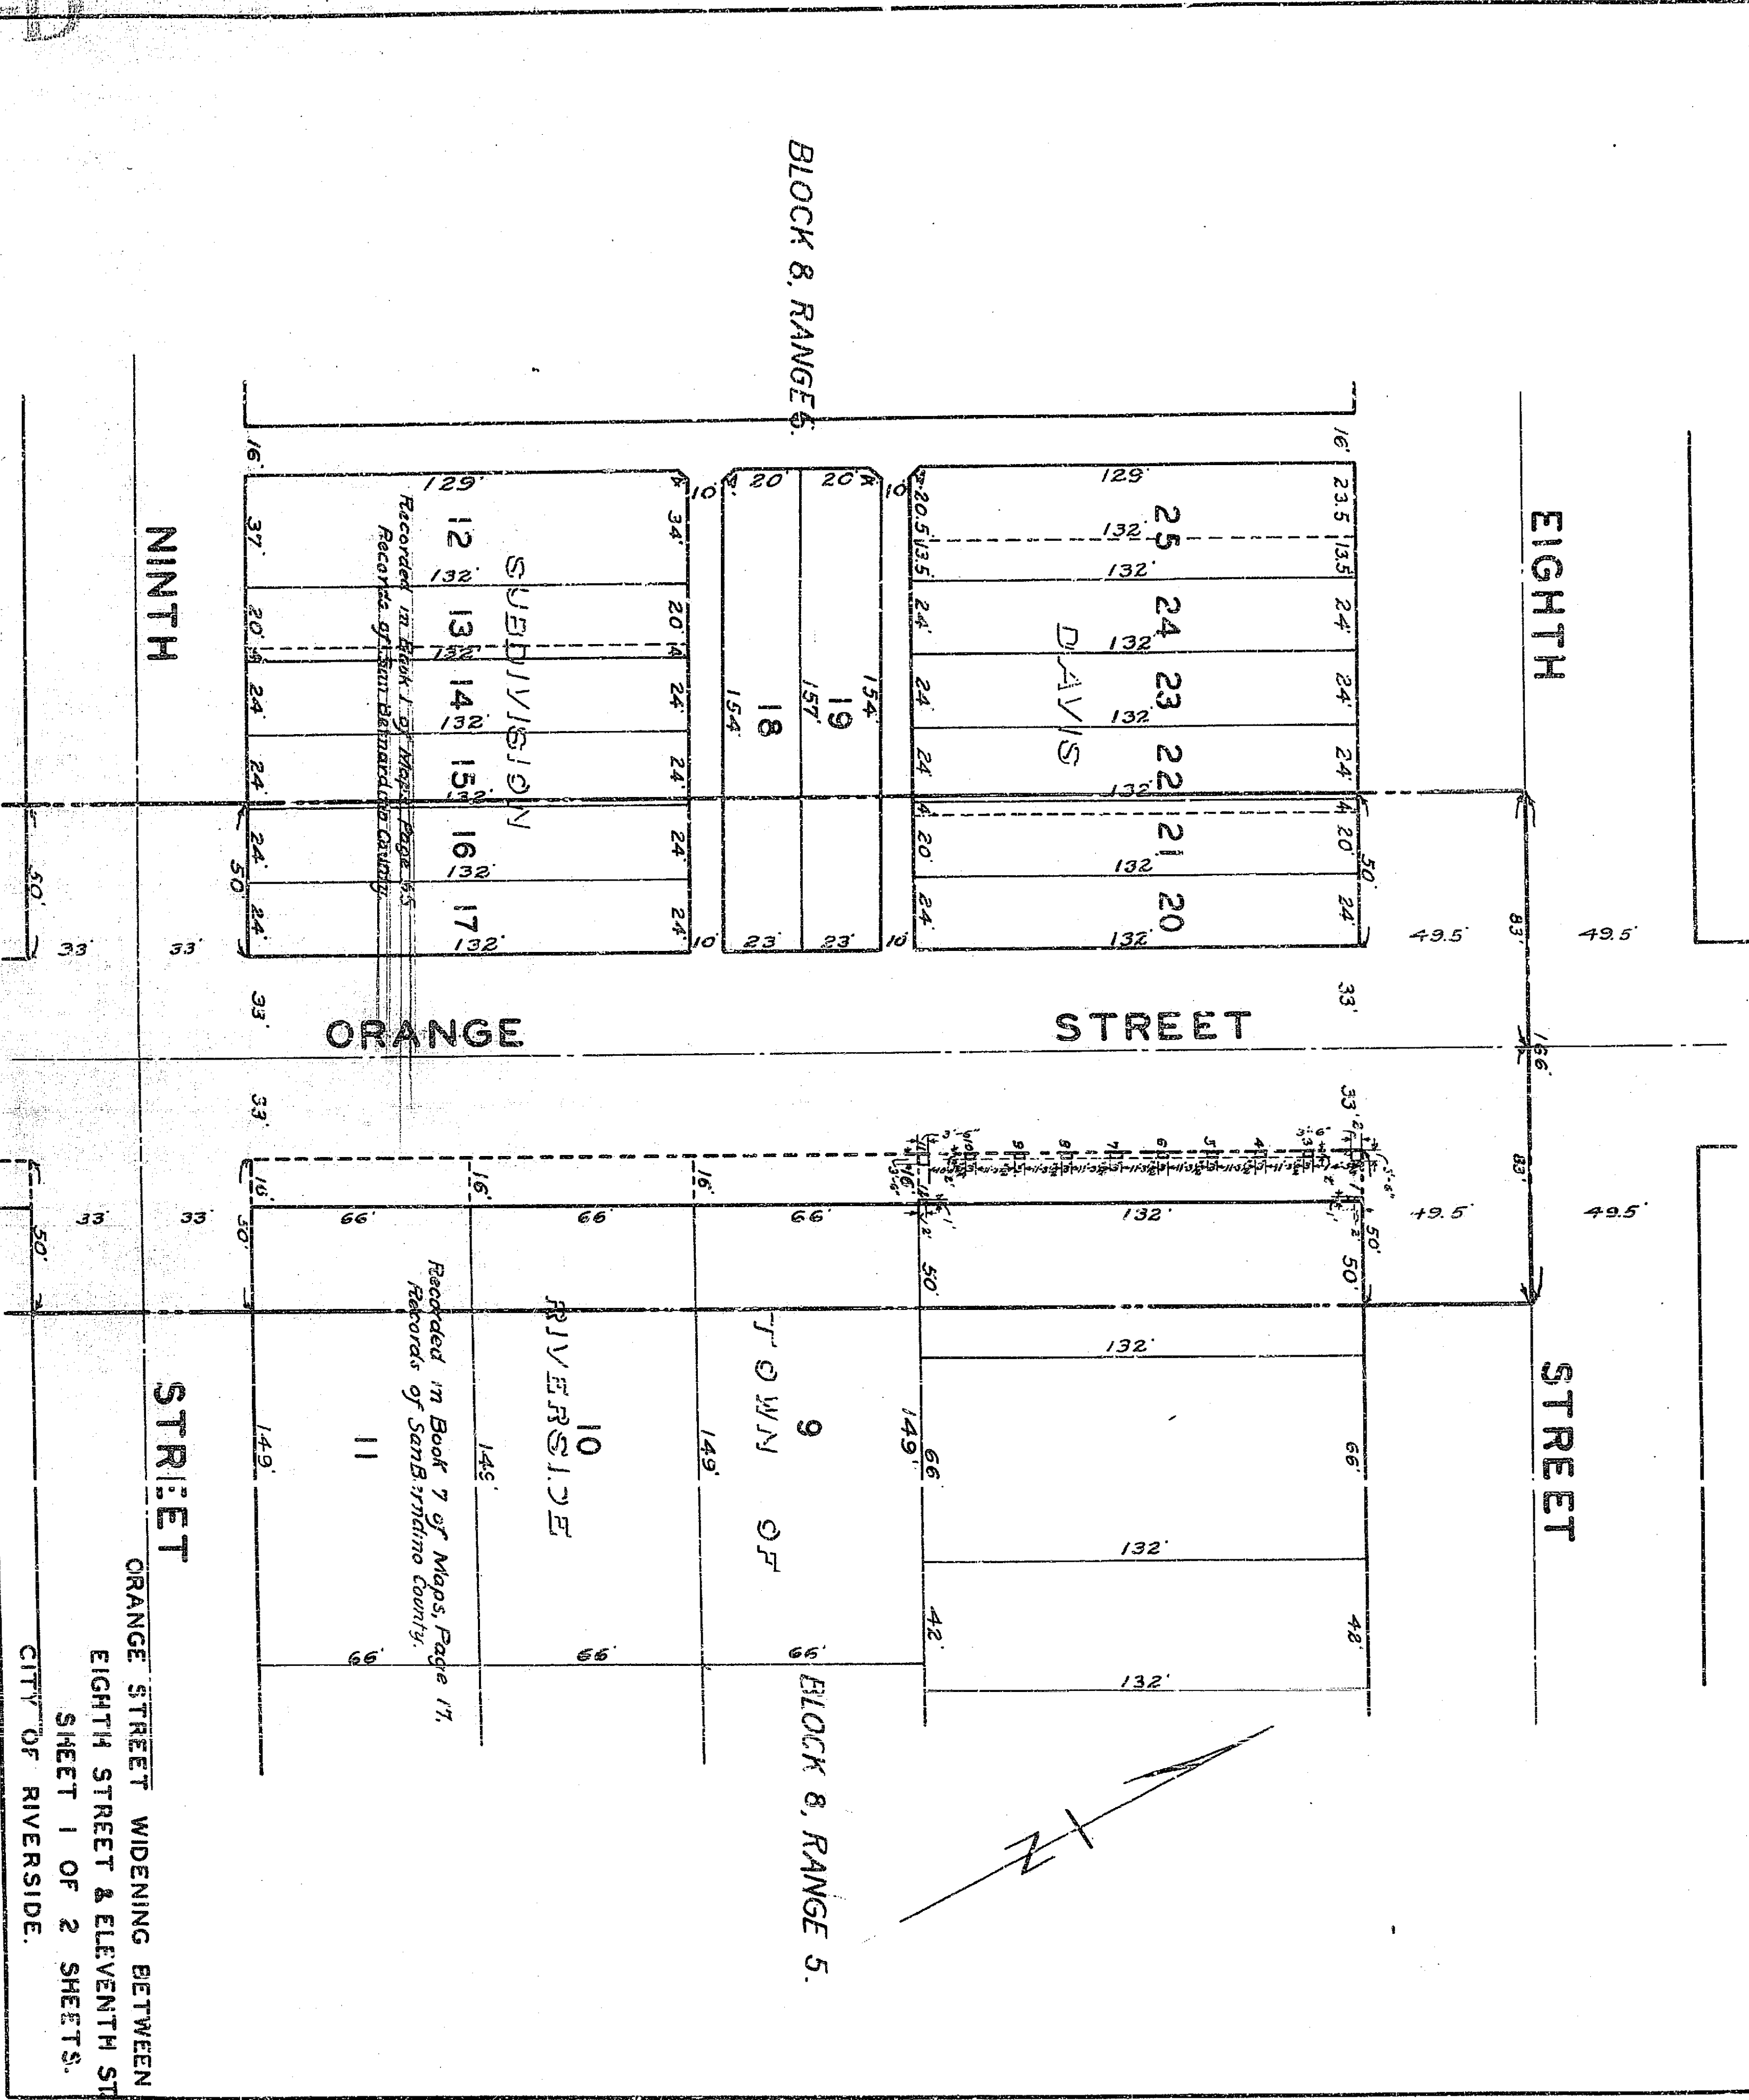

ORANGE STREET WIDENING BETWEEN
EIGHTH STREET & ELEVENTH ST
SHEET 1 OF 2 SHEETS.
CITY OF RIVERSIDE.

9619

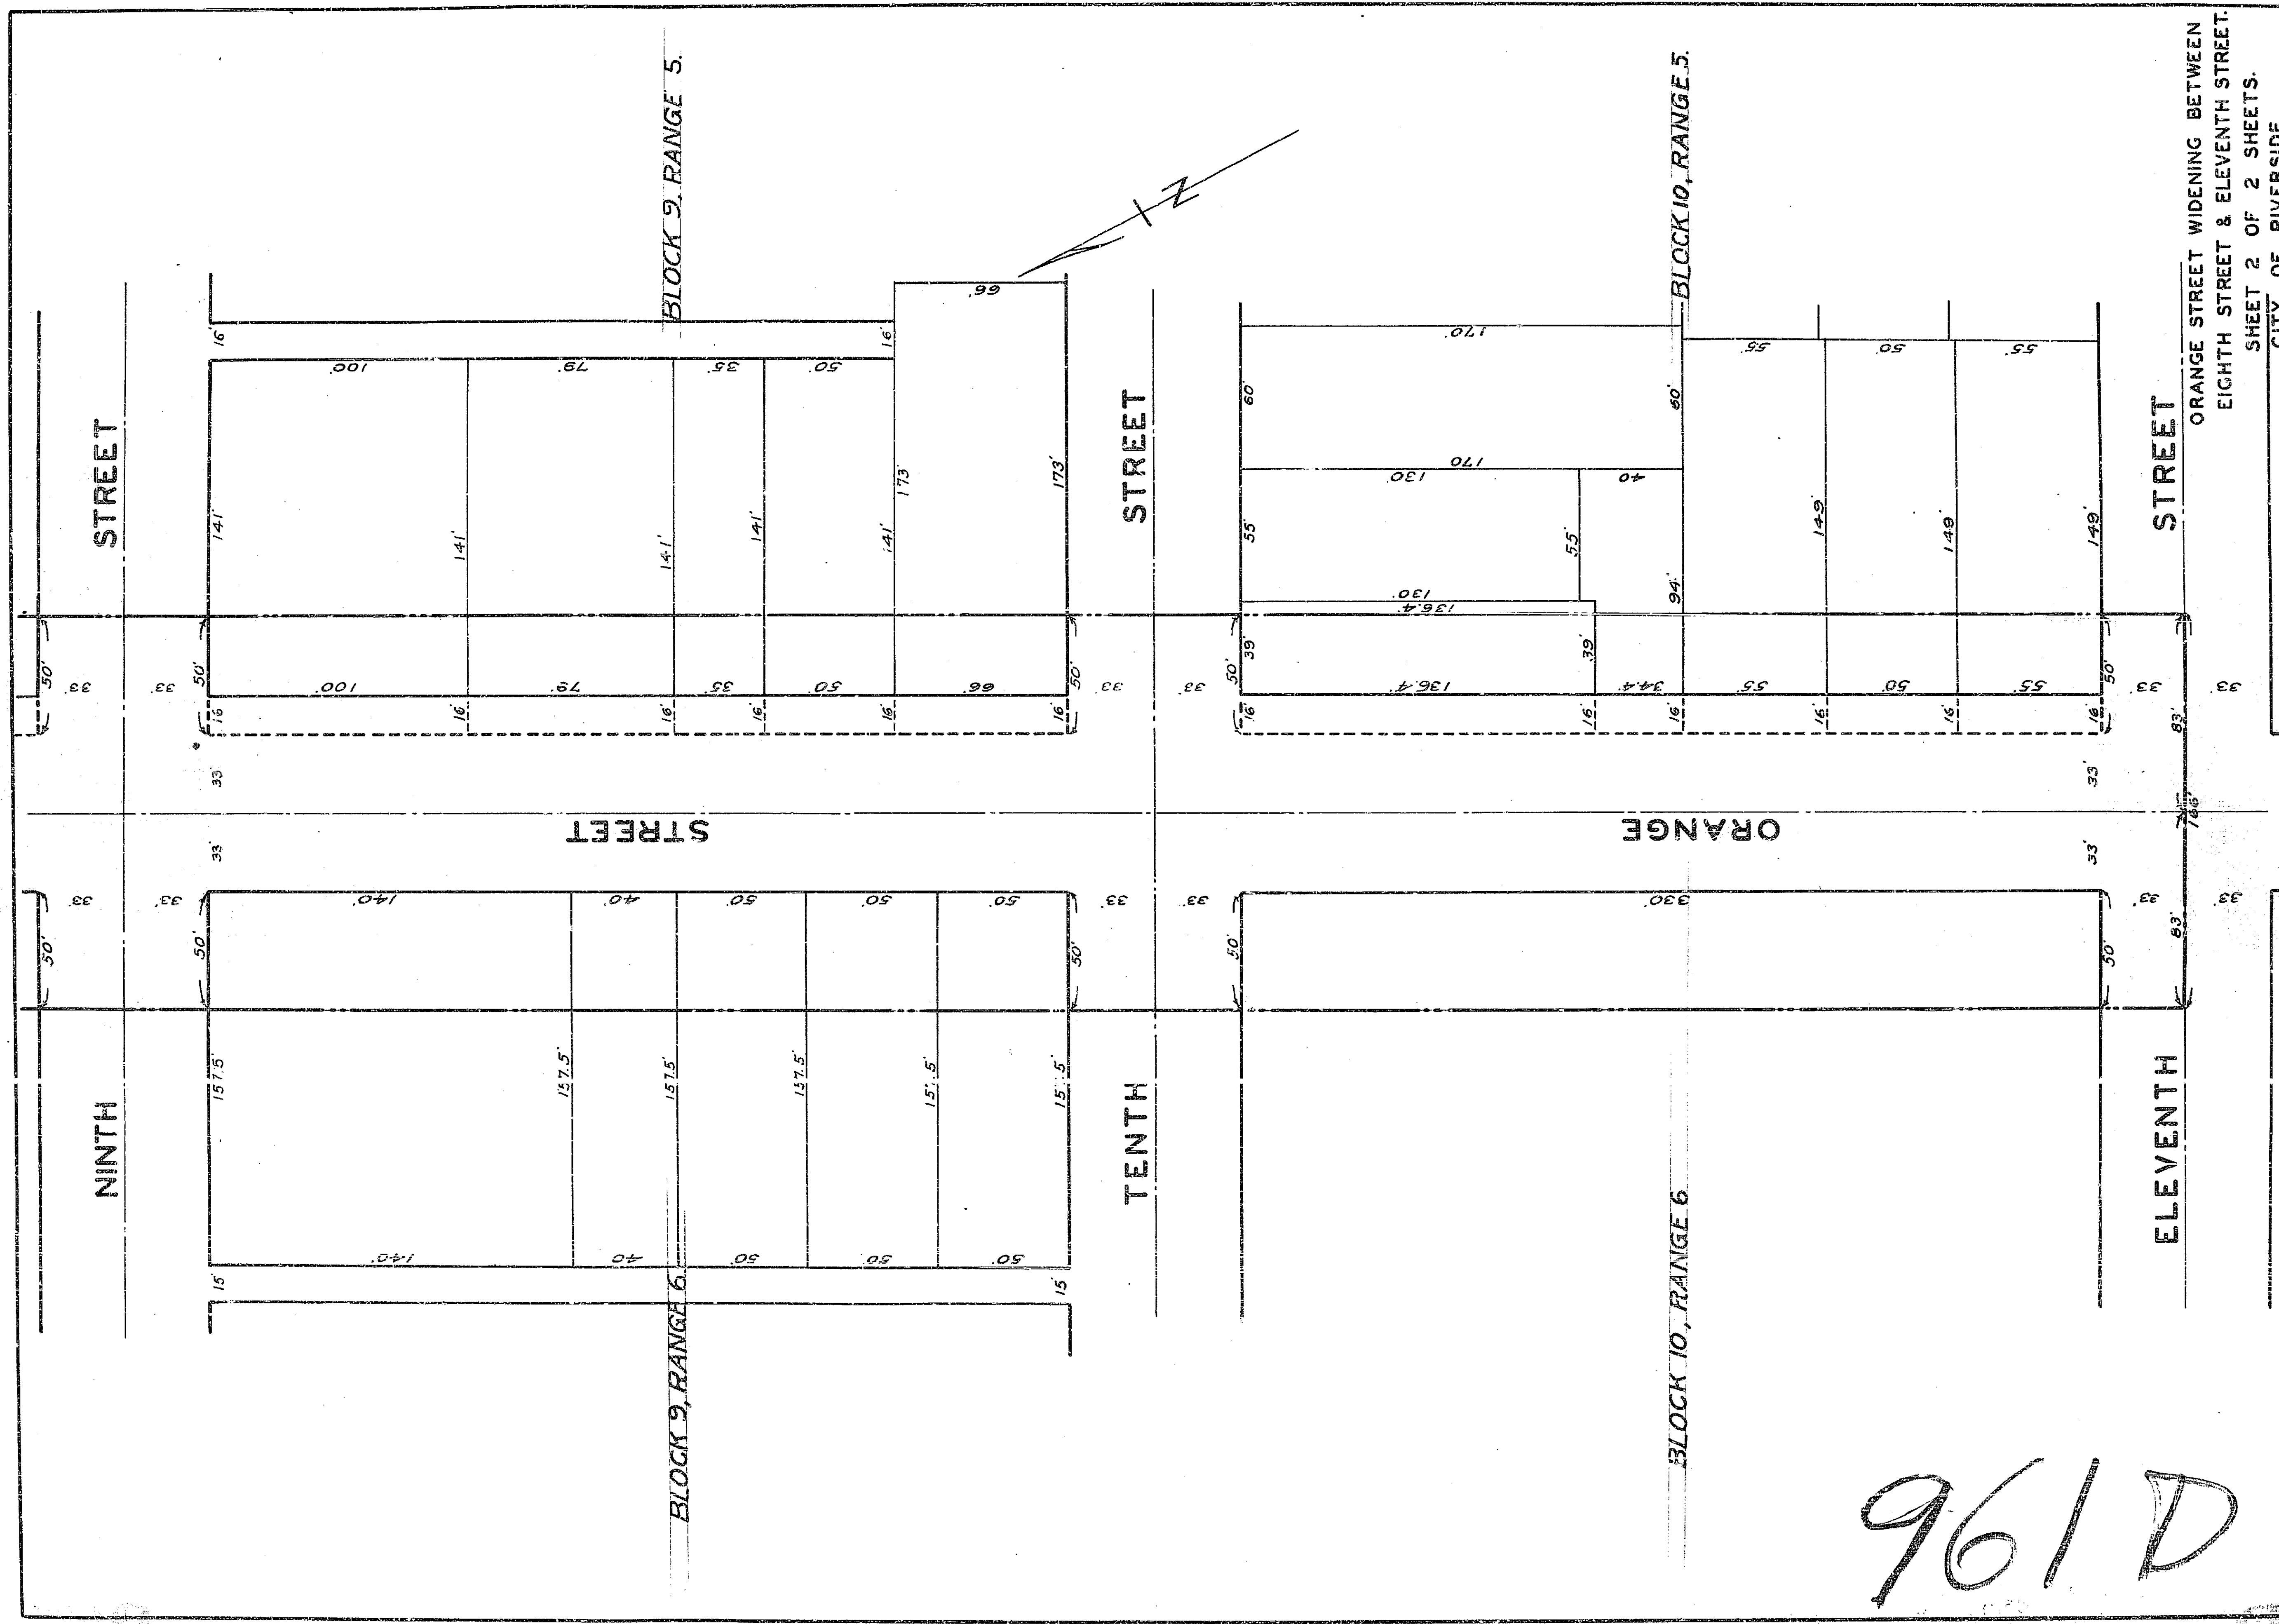

961D