

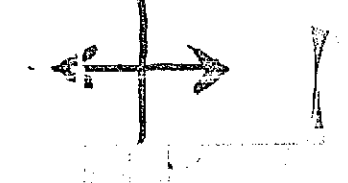
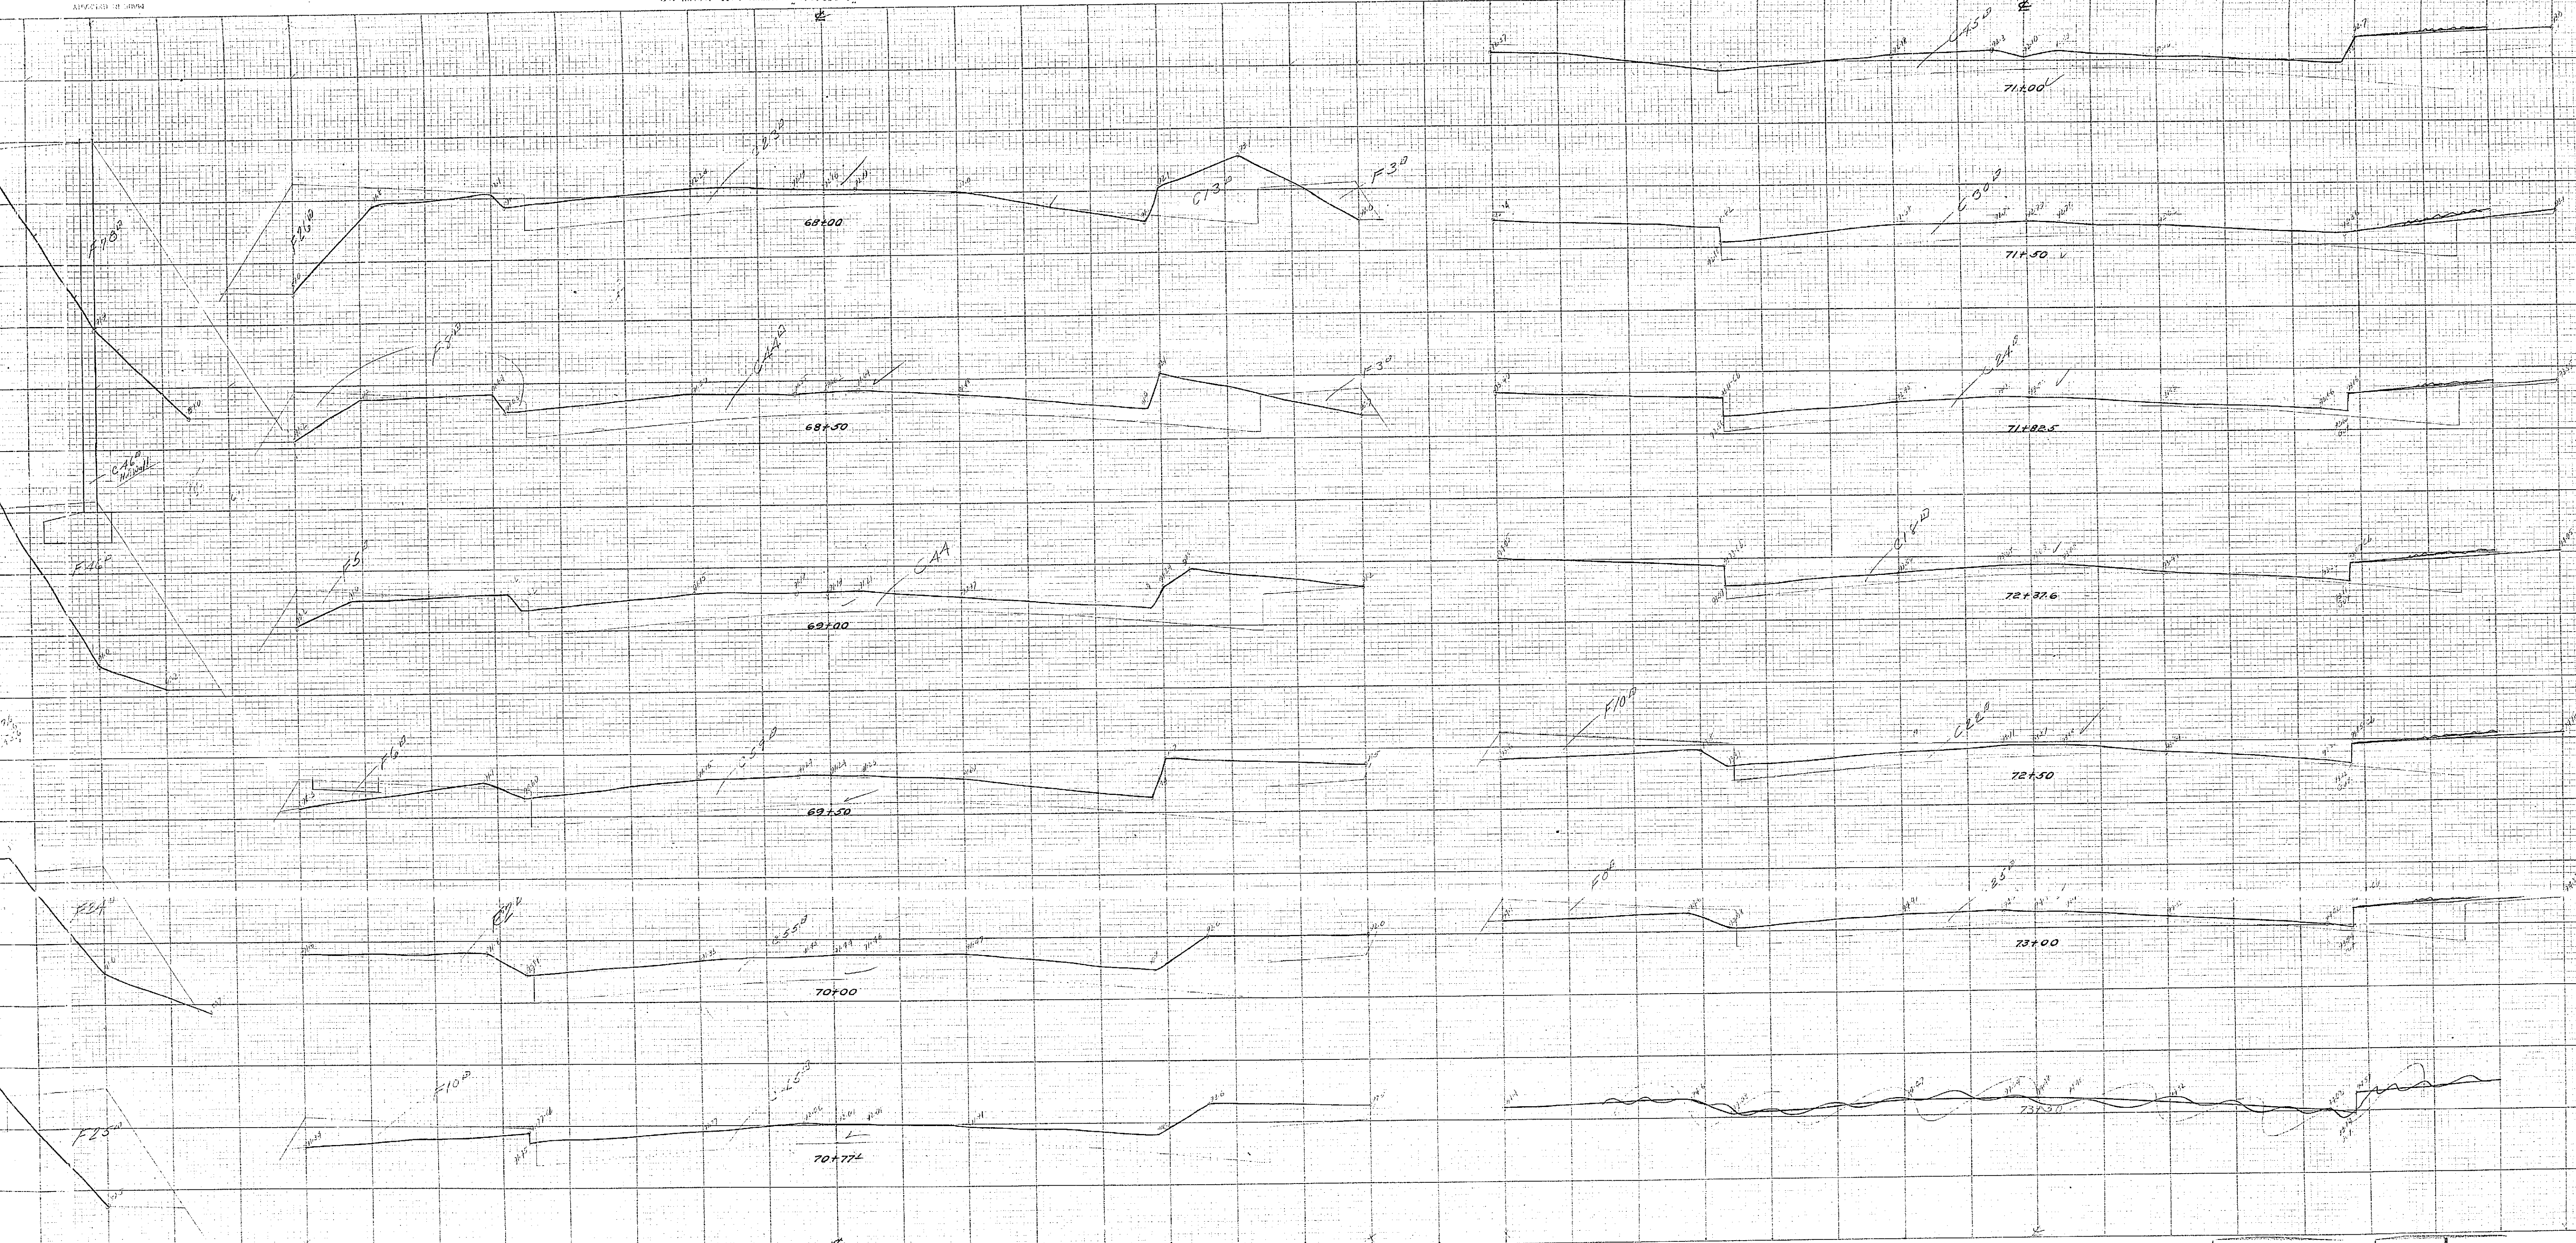


FRAME 1 OF 6

9621


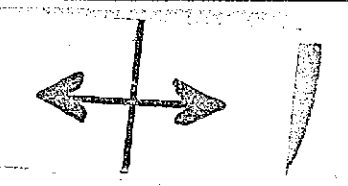


1/25/51

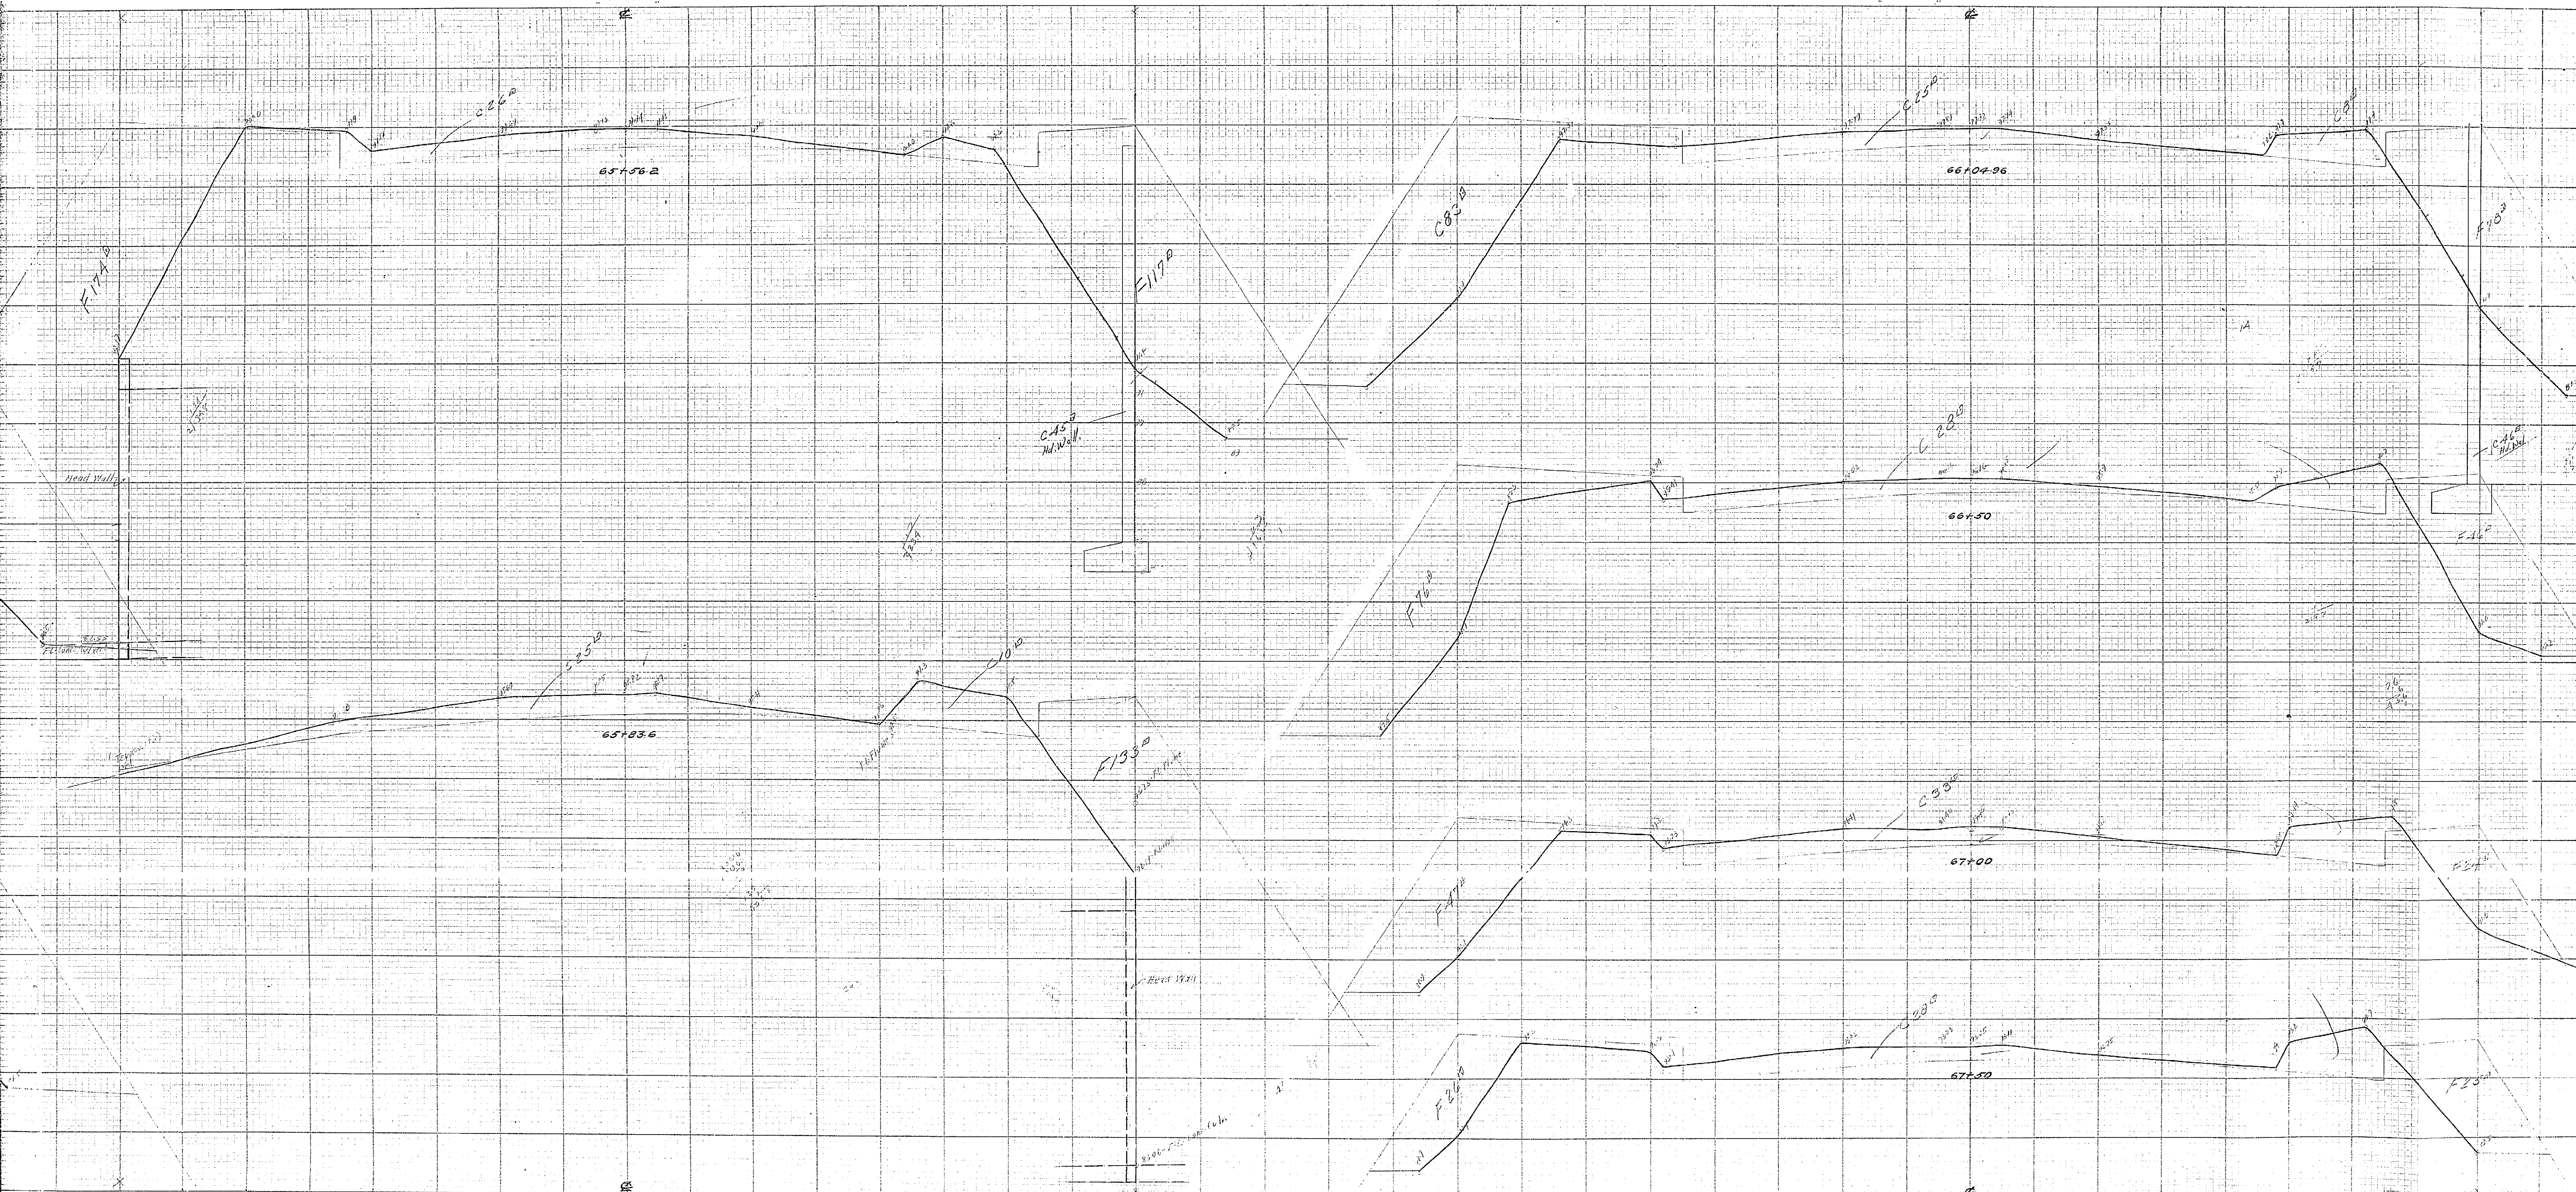


011310 INTERIOR-POST CO.  
GENERAL SECTION



011310 INTERIOR-POST CO.

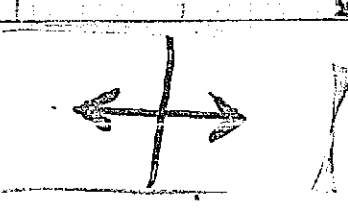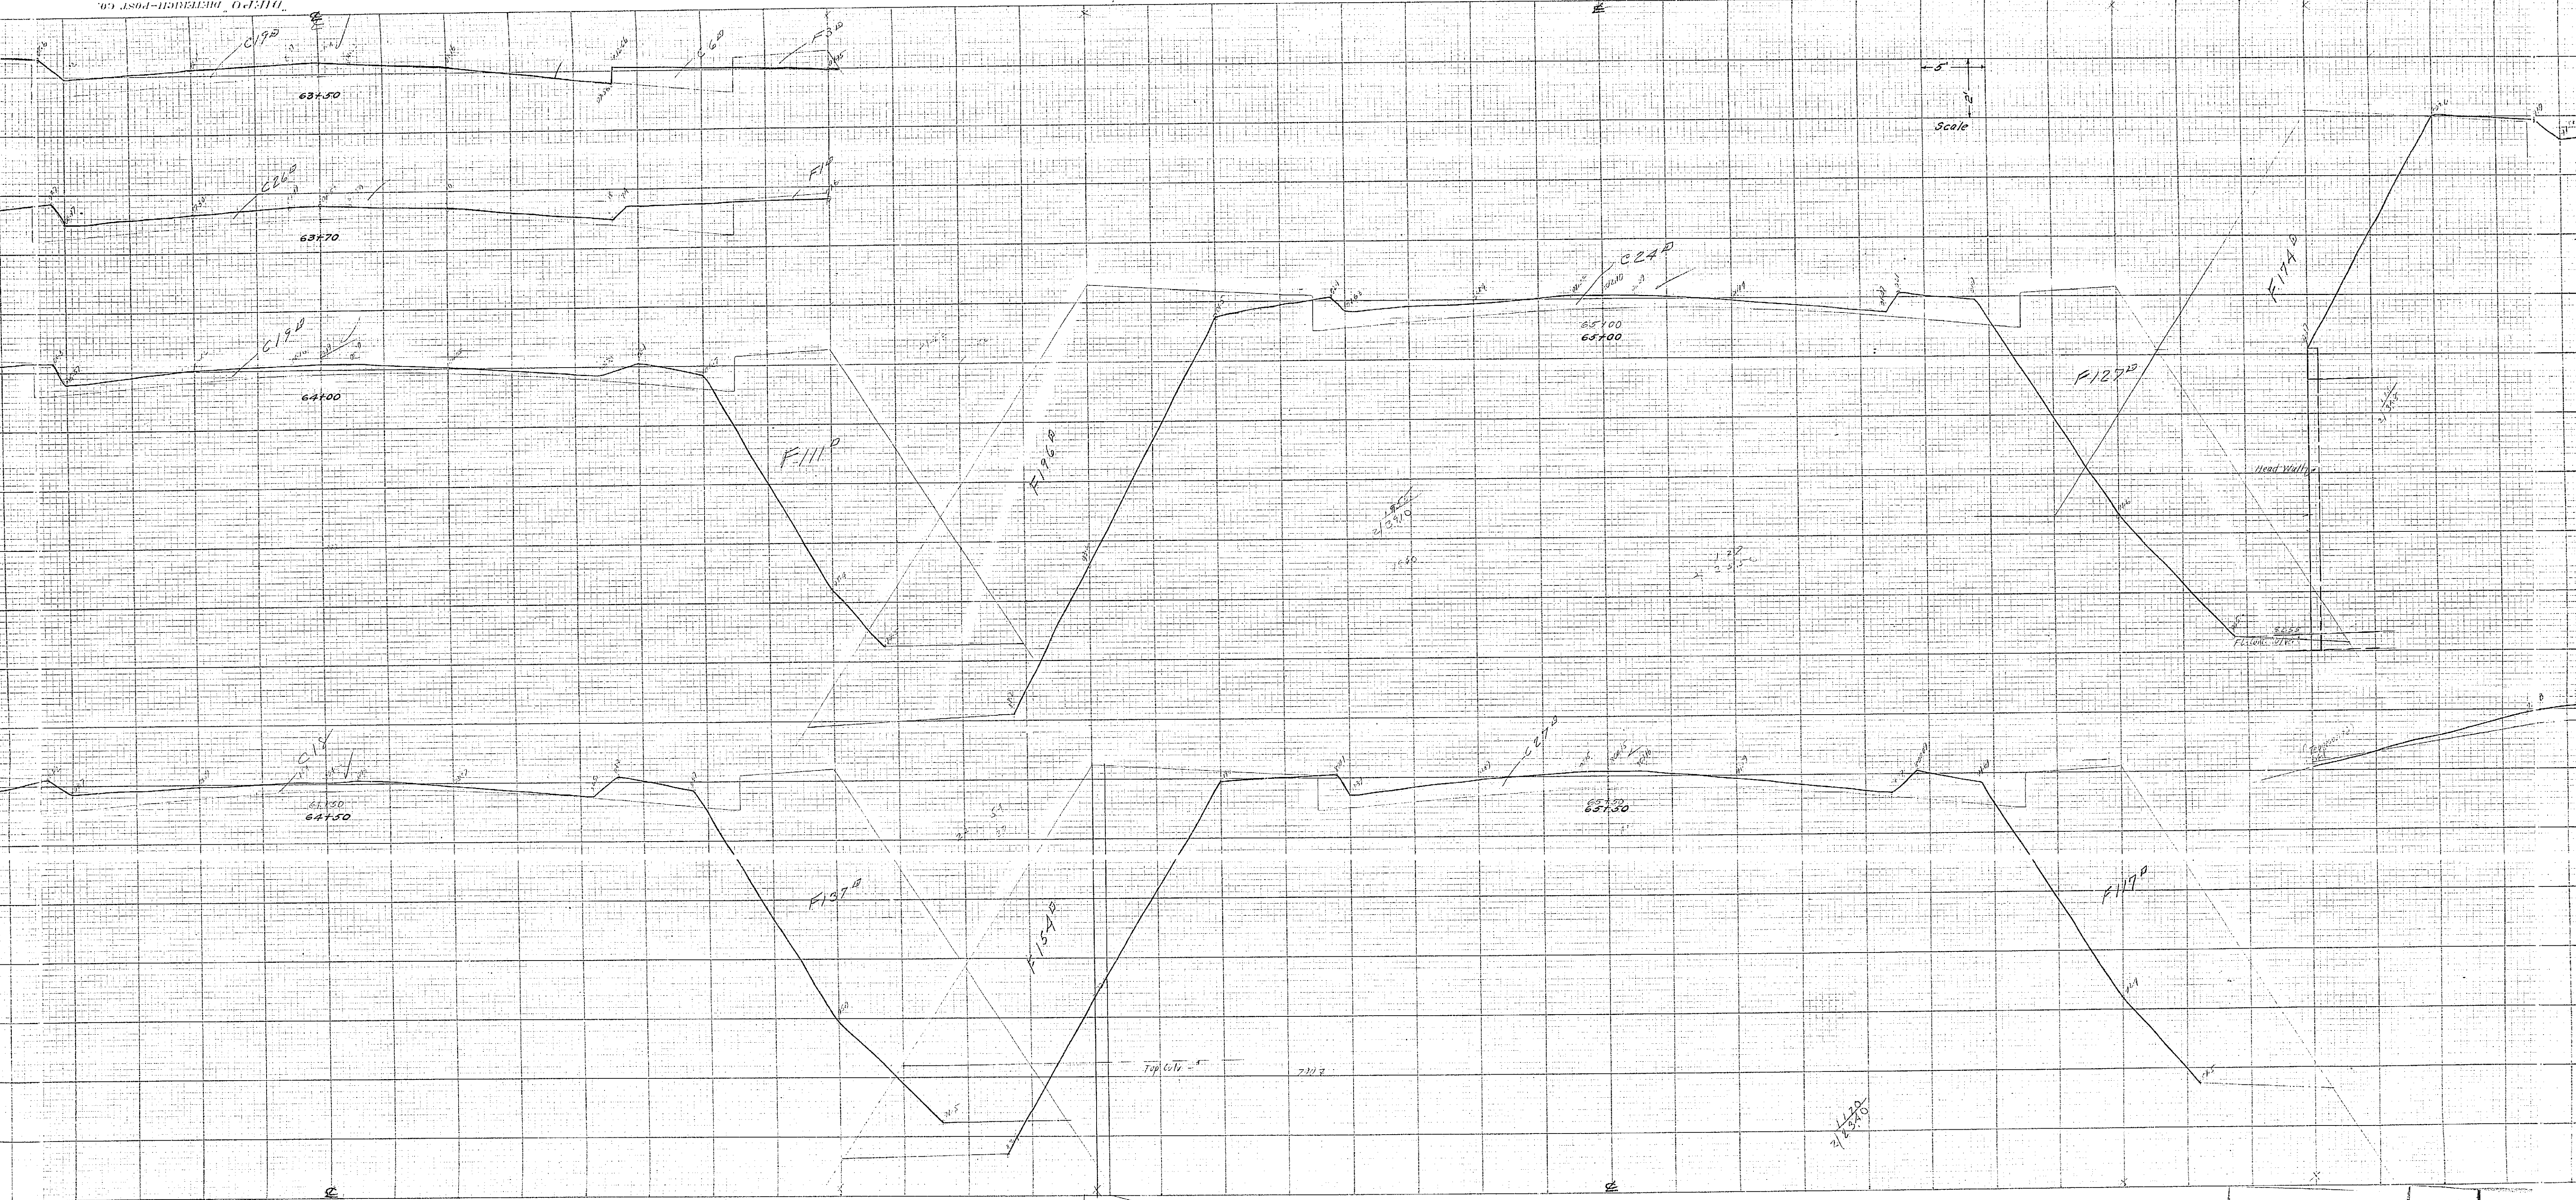

2/27/50  
1/24/50  
4/30/50

FRAME 4 OF 6

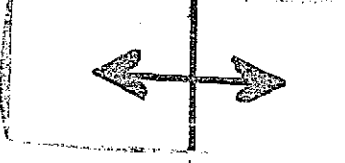

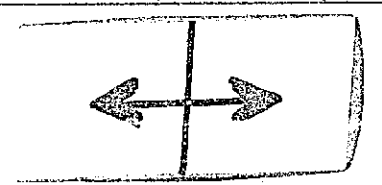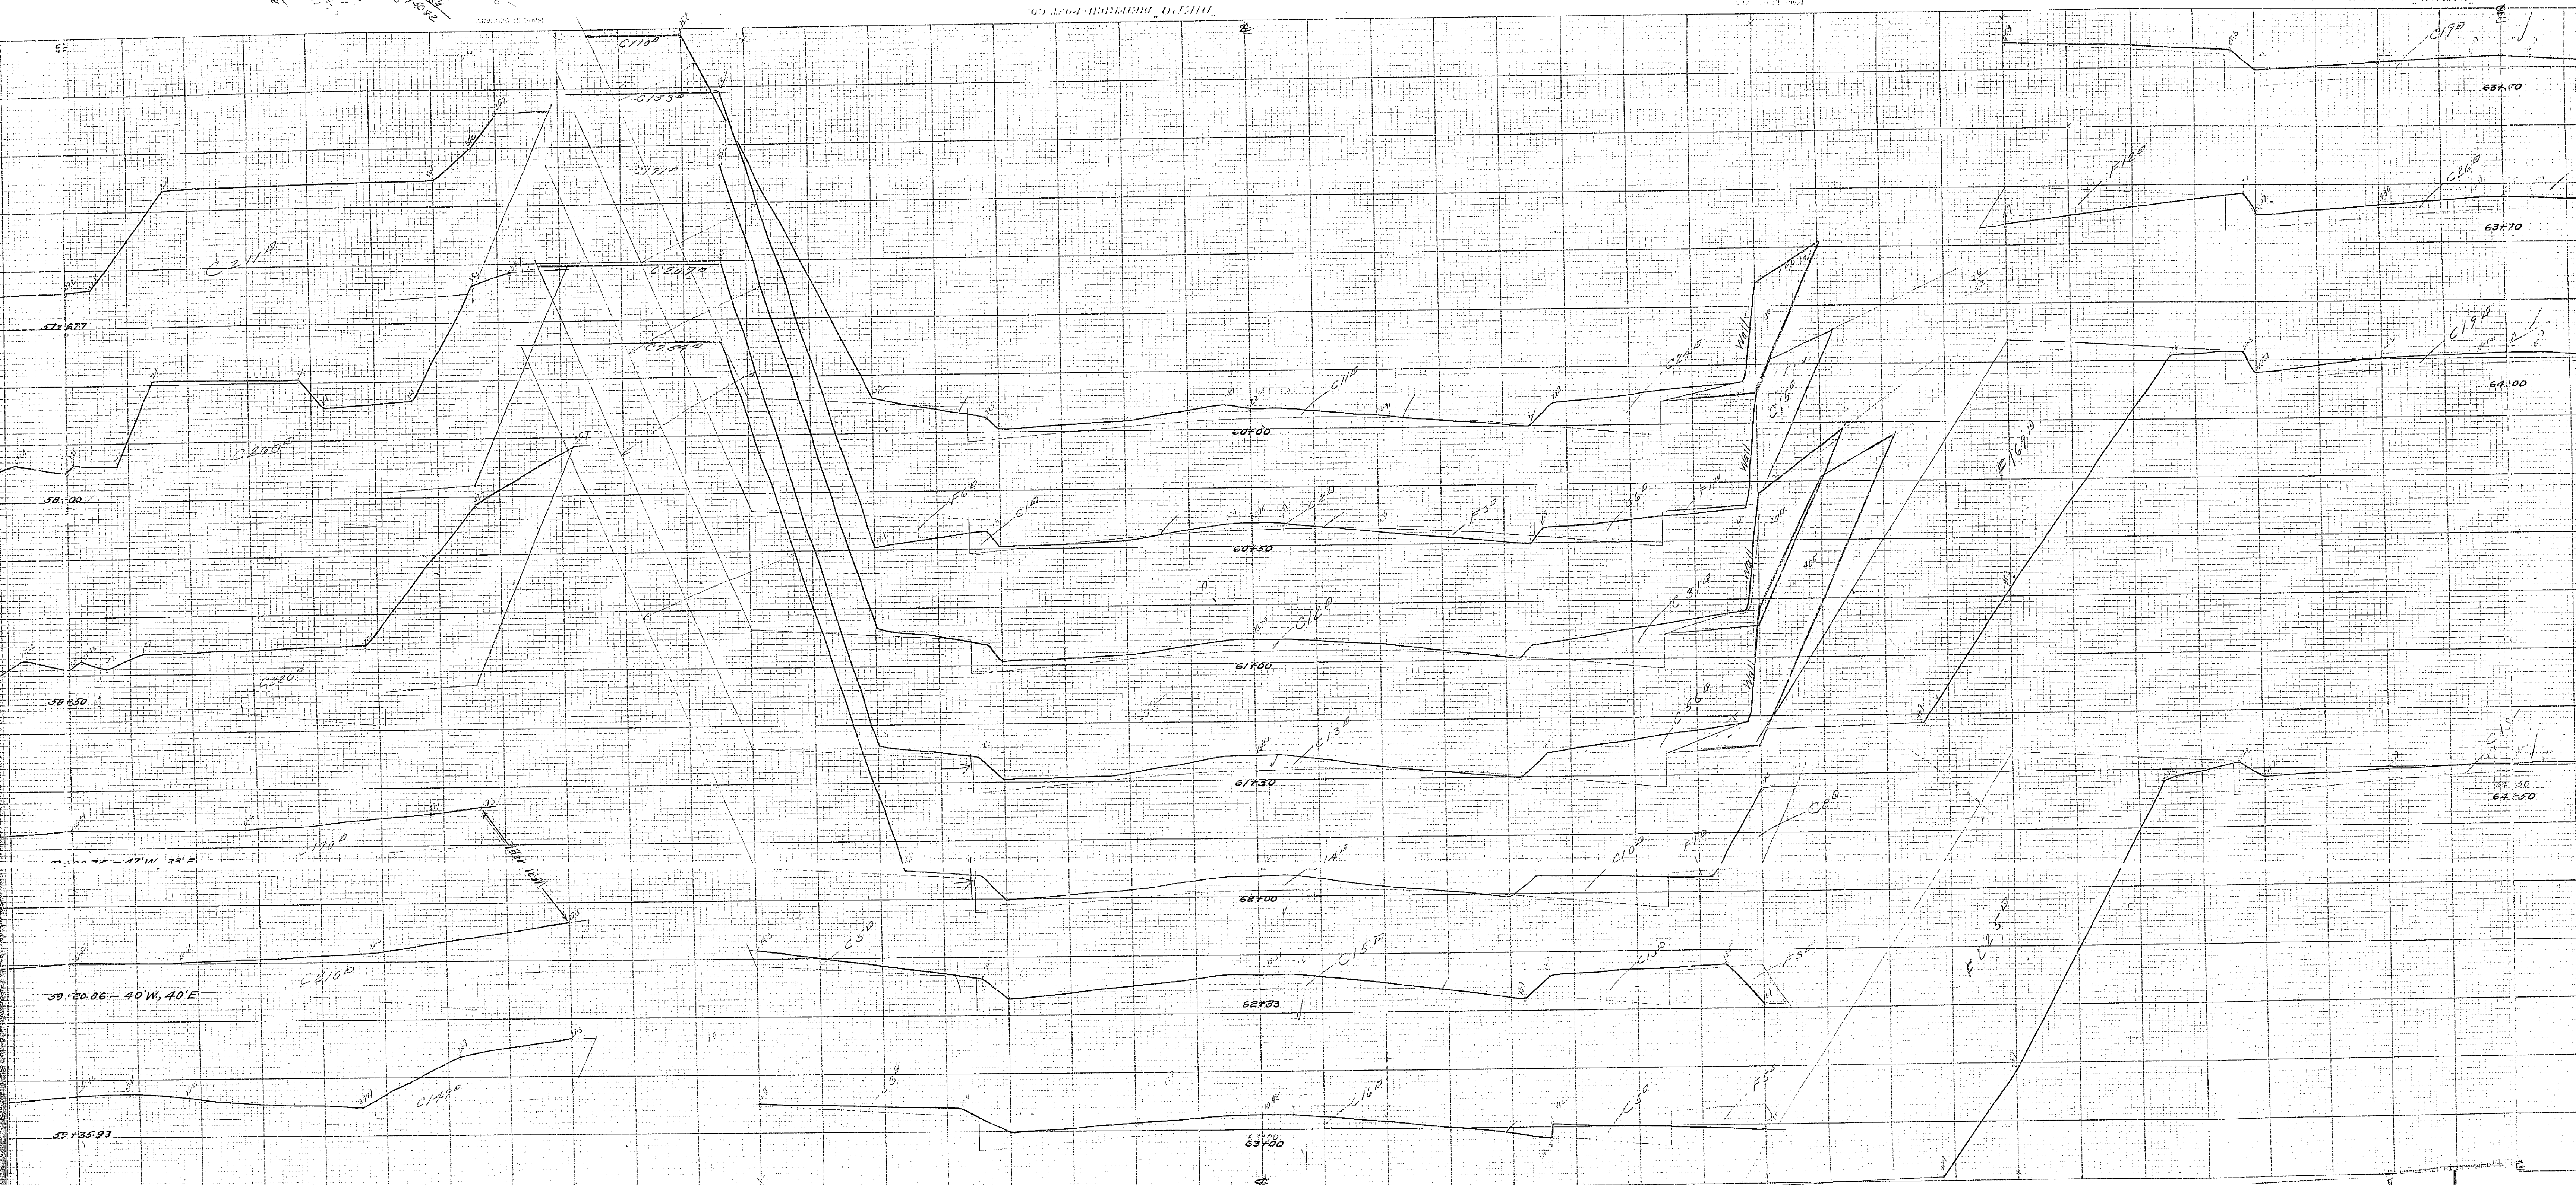

FRAME 5 of 6



CROSS SECTIONS  
 BROCKTON AVENUE  
 BETWEEN  
 ALTA VISTA DRIVE AND 14TH STREET  
 ENGINEERING DEPT. - CITY OF RIVERSIDE  
 March, 1930. EB 215, Pg. 22 To 30

