


PROFILE
BROCKTON AVENUE
FROM
ALTA VISTA DR. TO 14TH STREET
ENGINEERING DEPT.-CITY OF RIVERSIDE
March, 1930
F.B. 211, Pg. 26 To 52
F.B. 215, Pg. 42 To 80

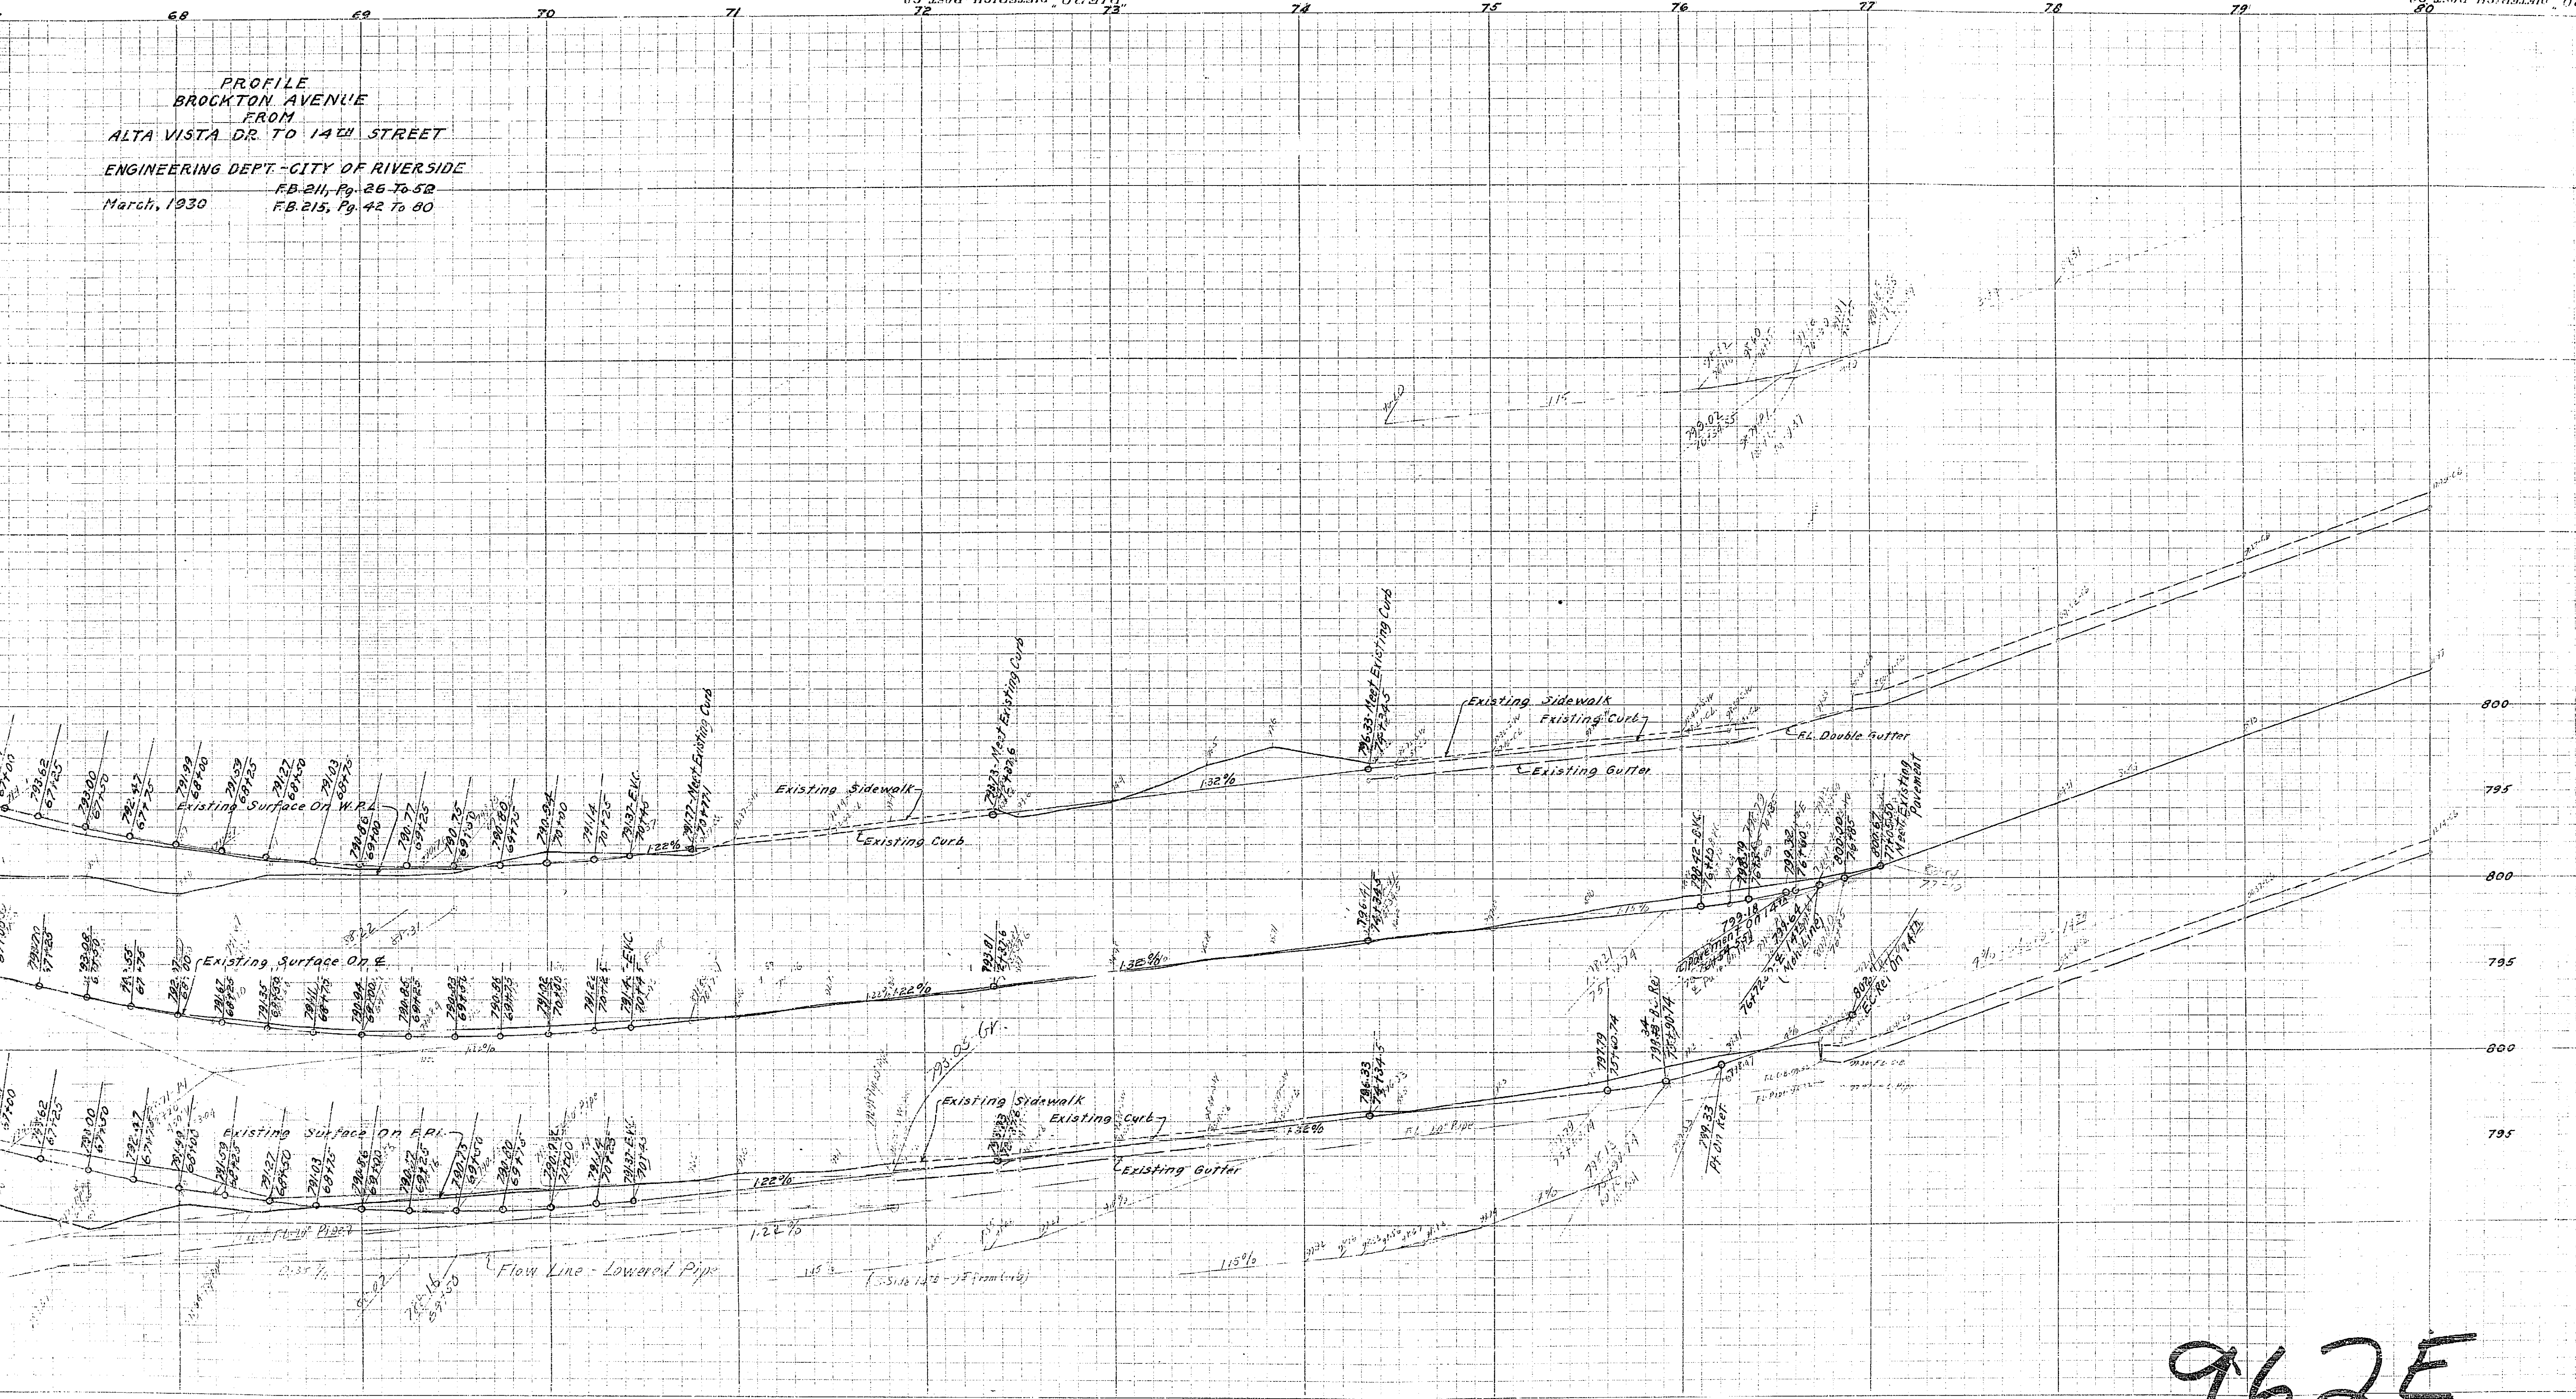

← | → FRAME 112

962E

