

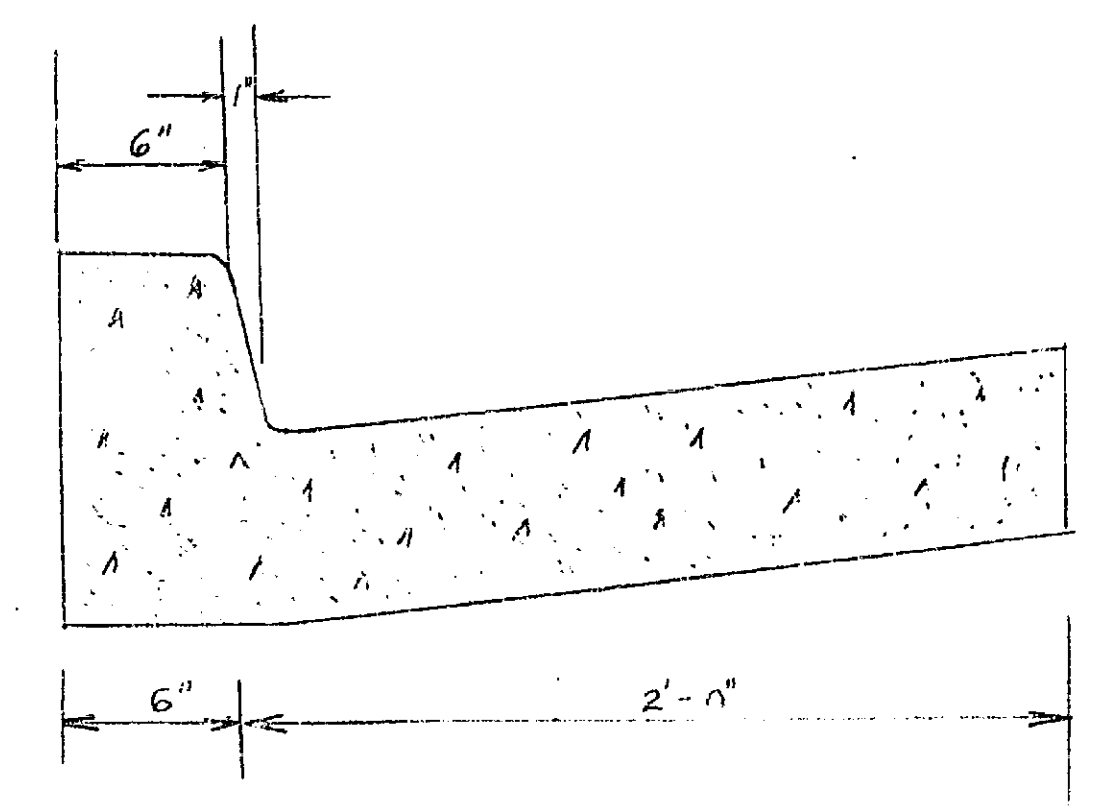



Note:
Elevations on Top of Curb Given.

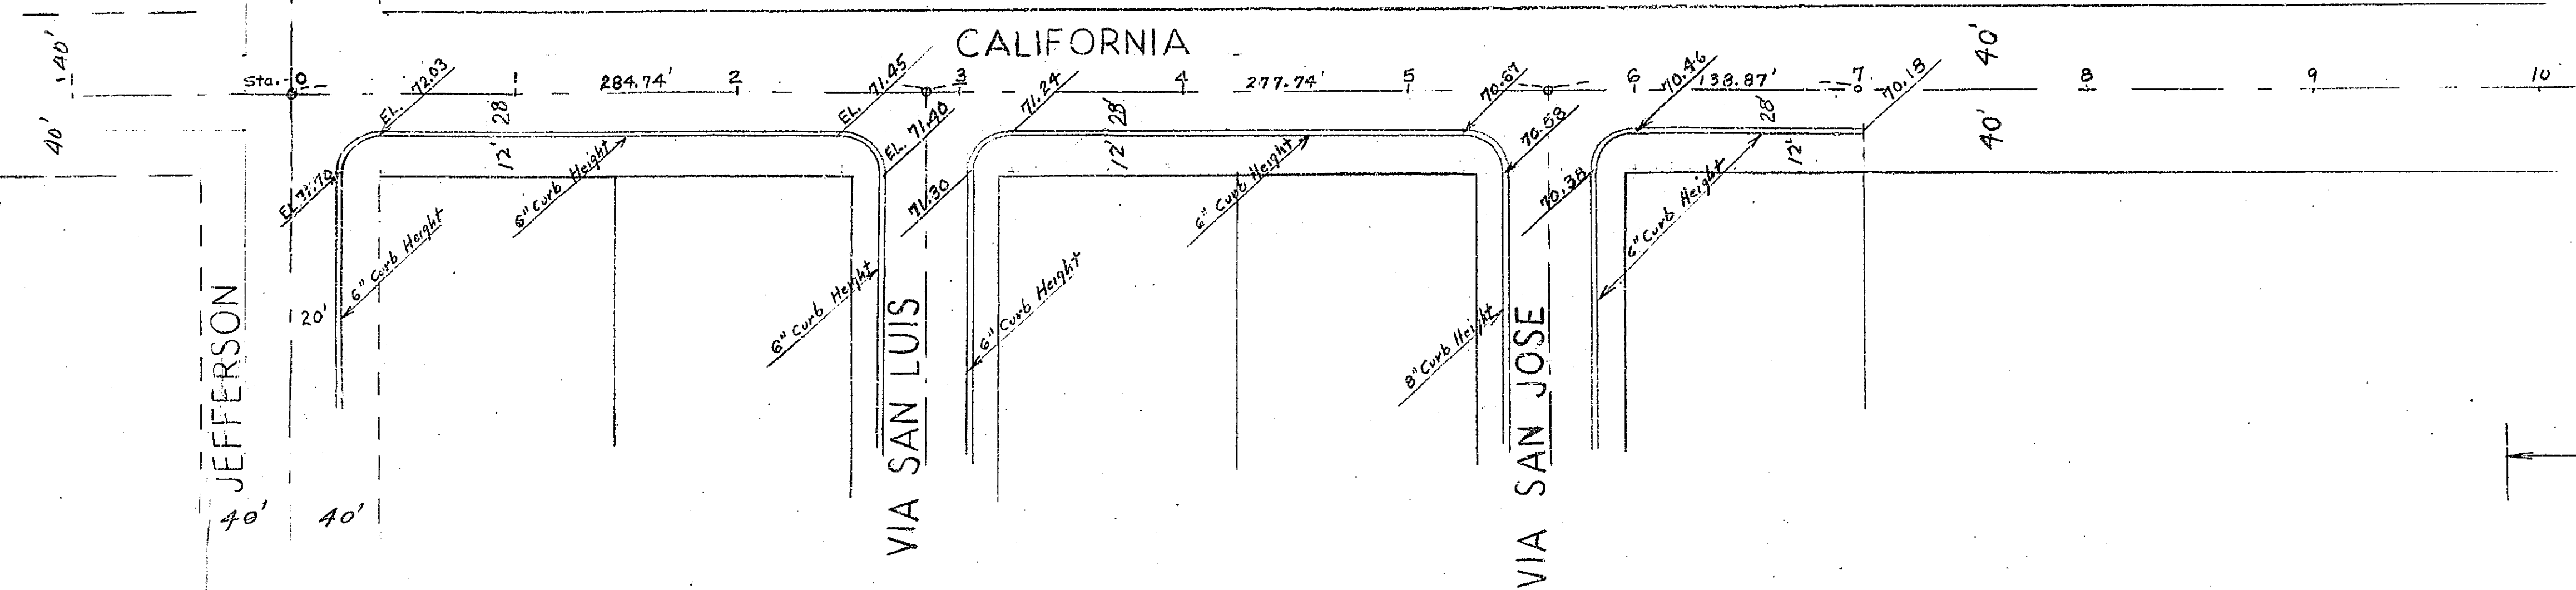


CURB & GUTTER DETAIL

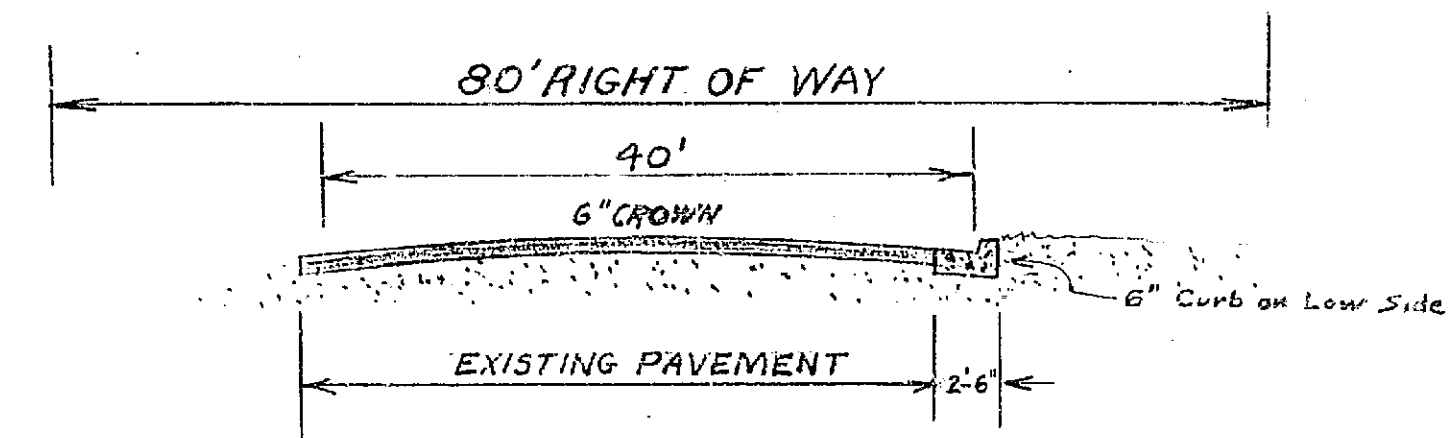

CROSS SECTION

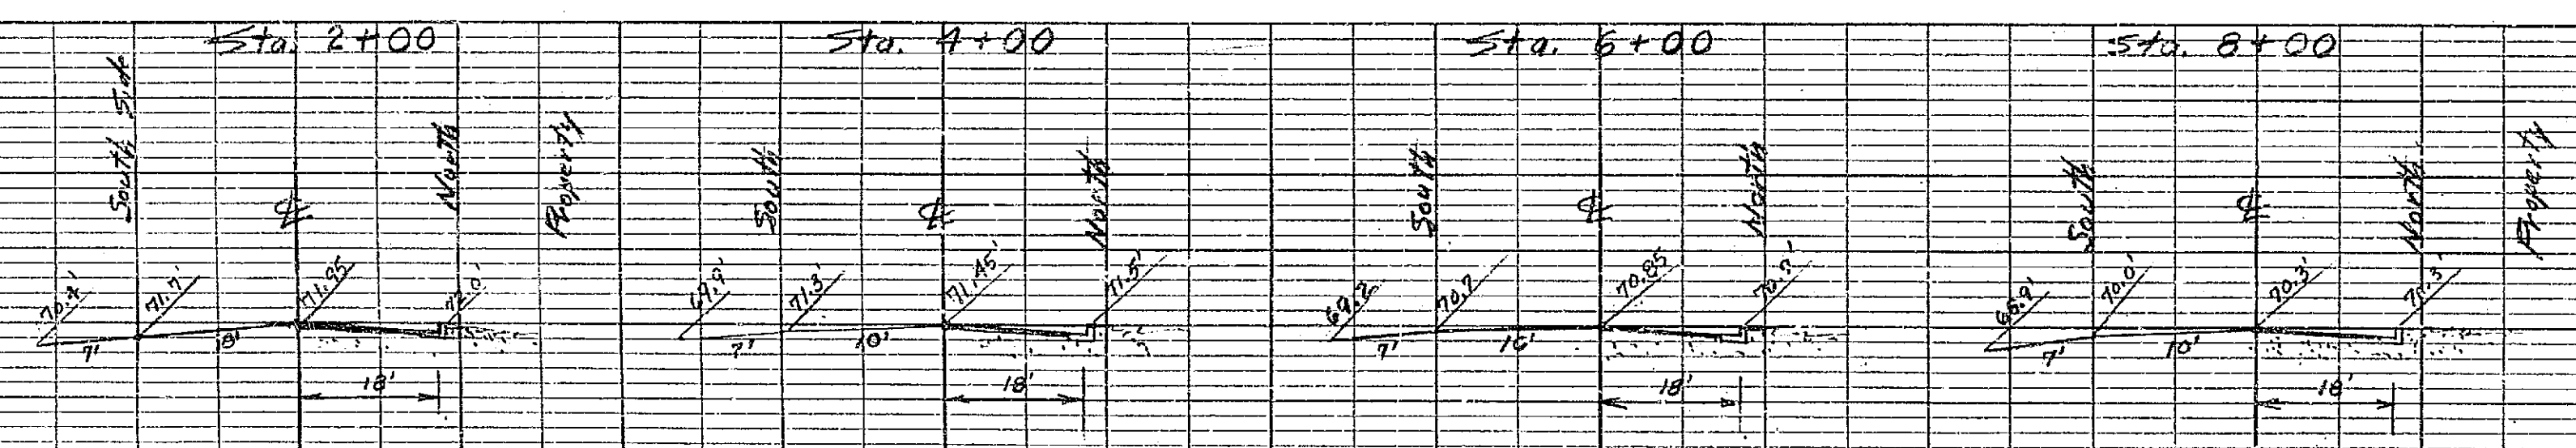


CROSS SECTIONS

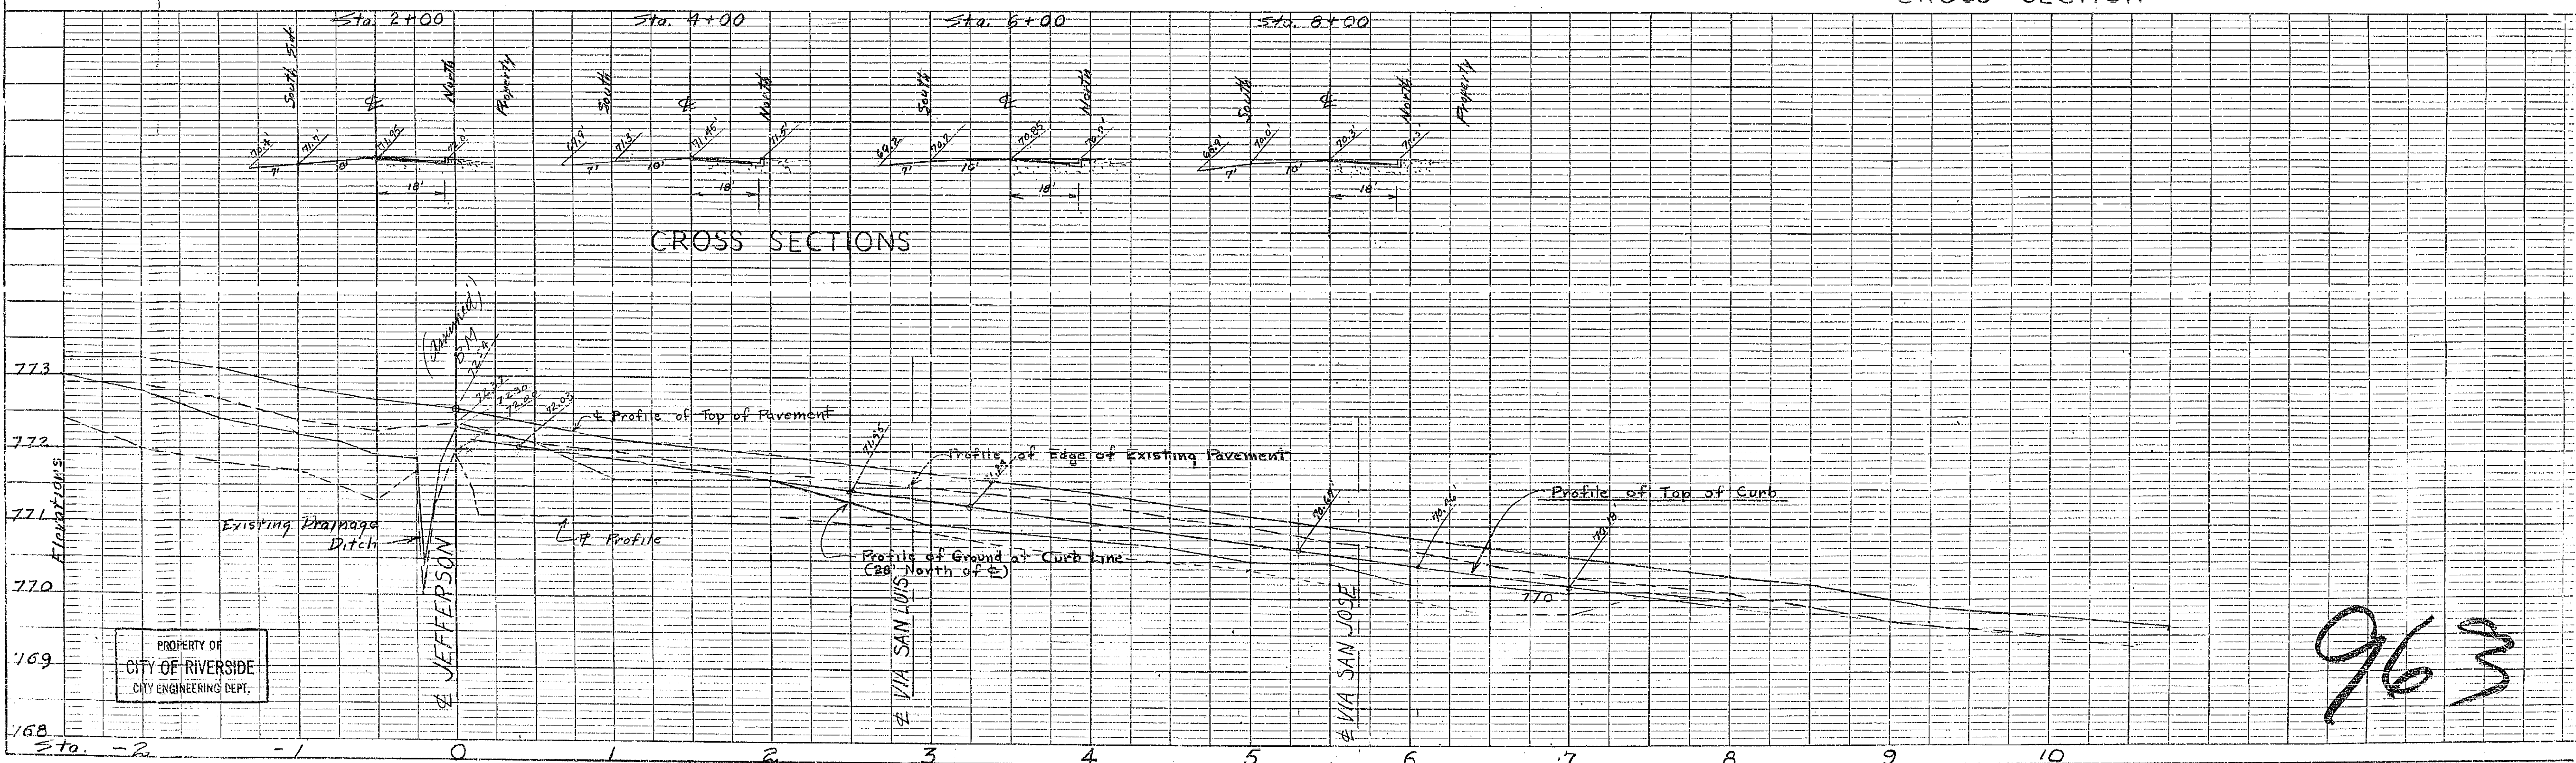


PROPERTY OF
CITY OF RIVERSIDE
CITY ENGINEERING DEPT.

963


PROPERTY OF
CITY OF RIVERSIDE
CITY ENGINEERING DEPT.

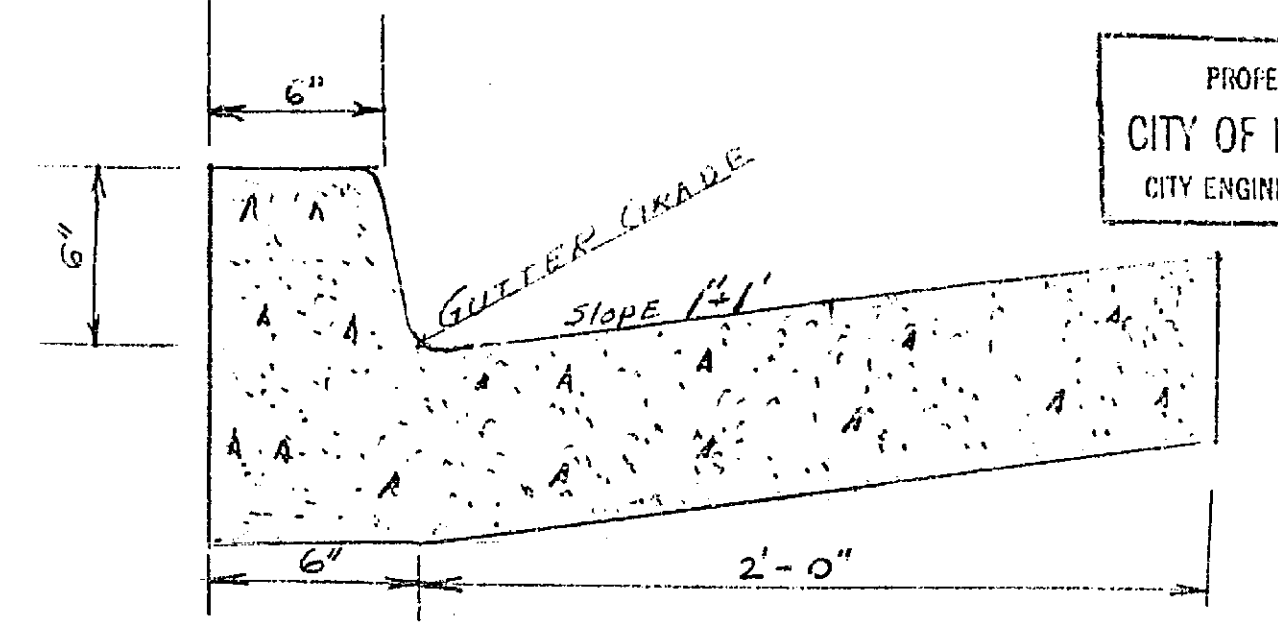

CURB & GUTTER DETAIL

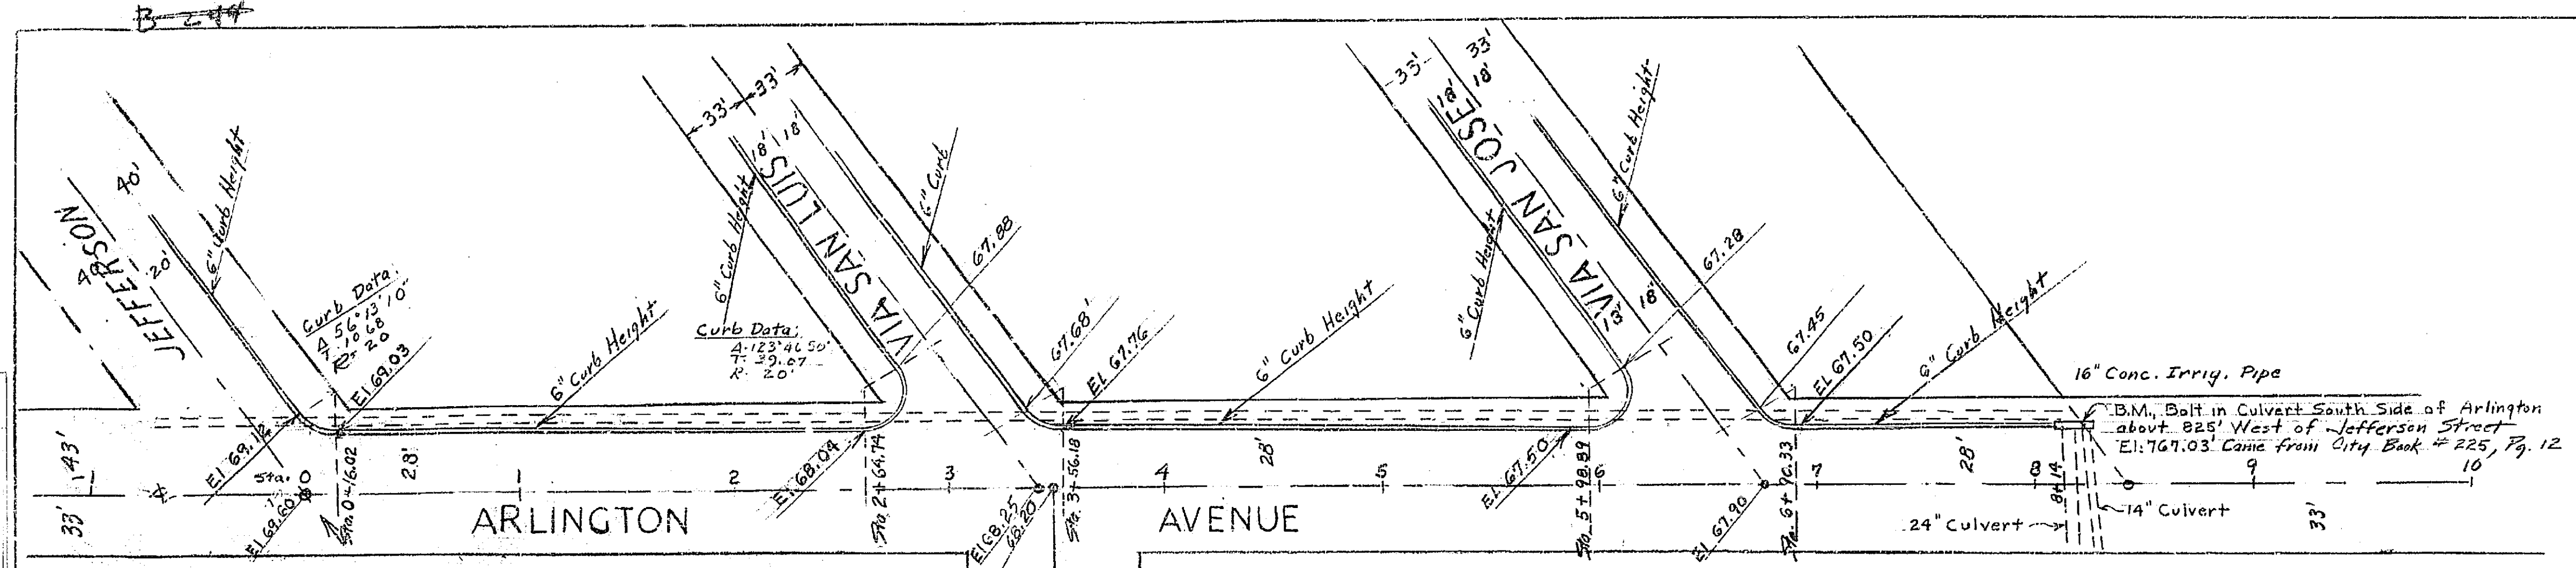

SEE
PLAN 916-B
FOR S.O.
CHANGE

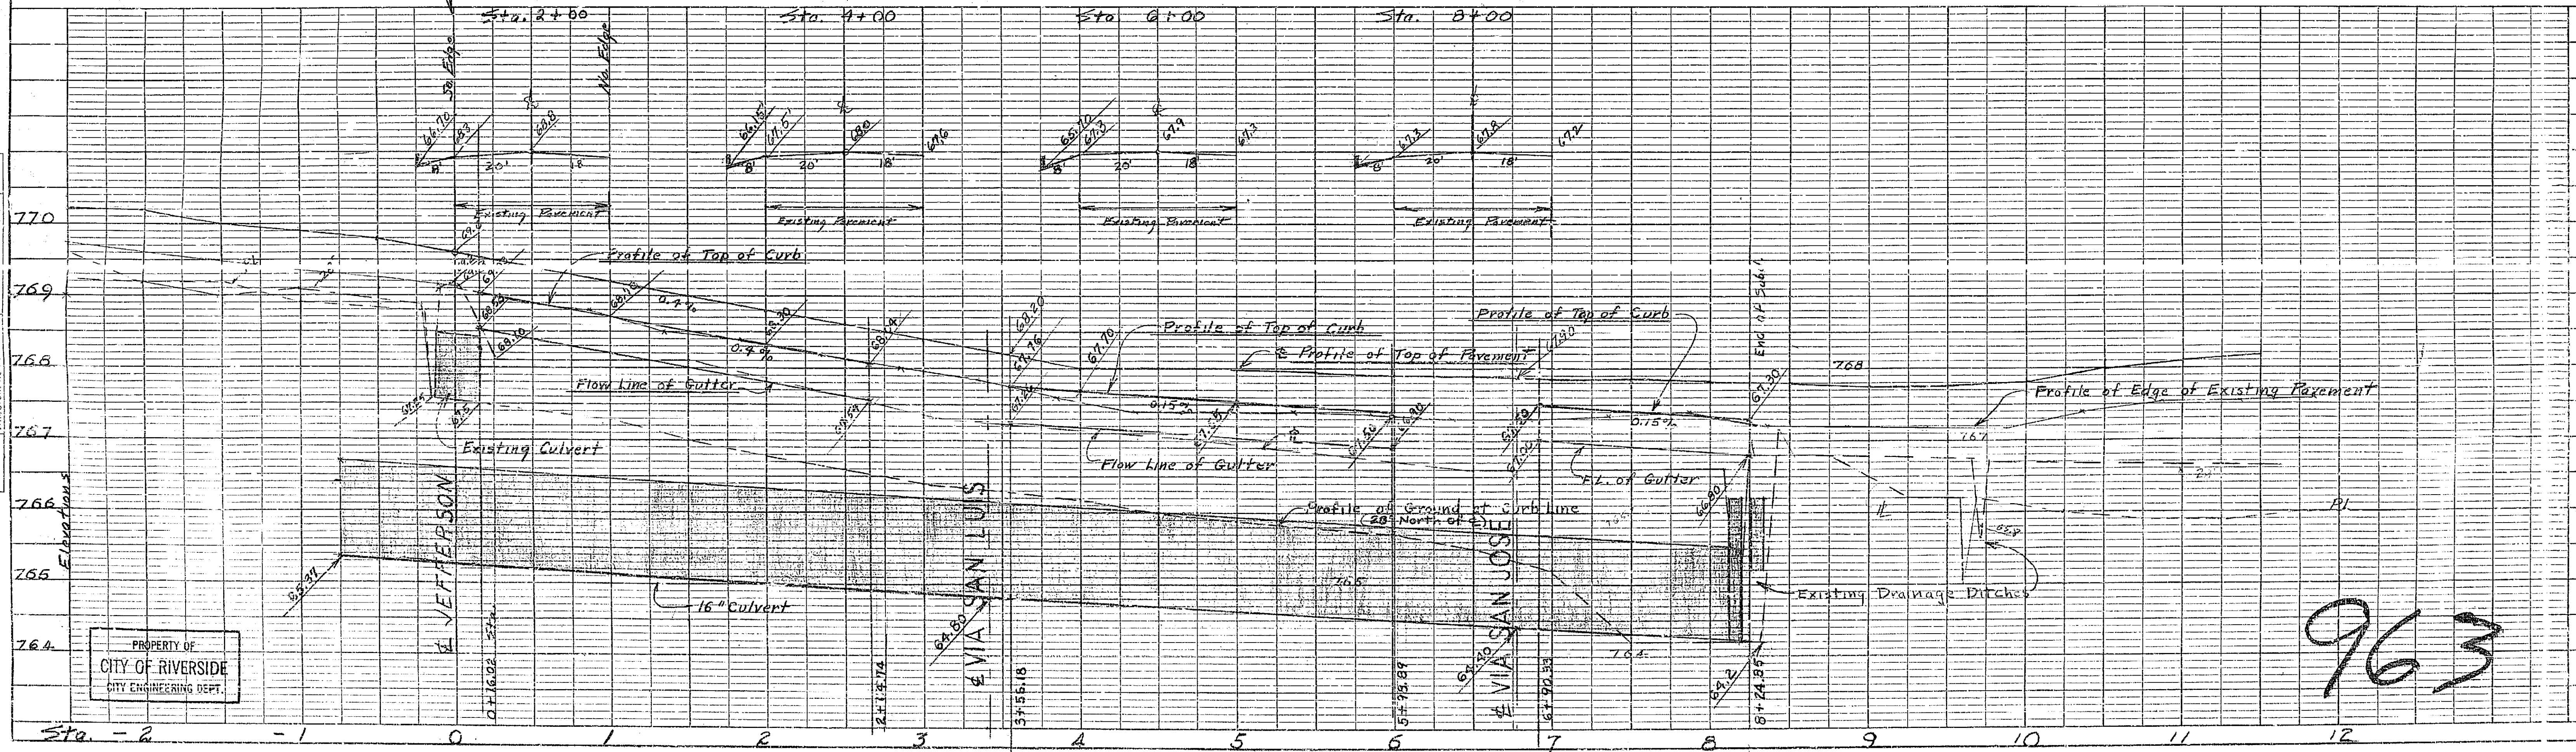

PROPERTY OF
CITY OF RIVERSIDE
CITY ENGINEERING DEPT.


963

PLAN
SURVEYED BY
K. Chappell
NO. 2


PROFILE
SURVEYED BY
K. Chappell
NO. 2

PROPERTY OF
CITY OF RIVERSIDE
CITY ENGINEERING DEPT.


PLAN
DATE: 1/24/51
BY: F. Evans, Marshall L. W. Changlin
CHECKED: R.T. OF 10/1 CHECKED
NO. 2

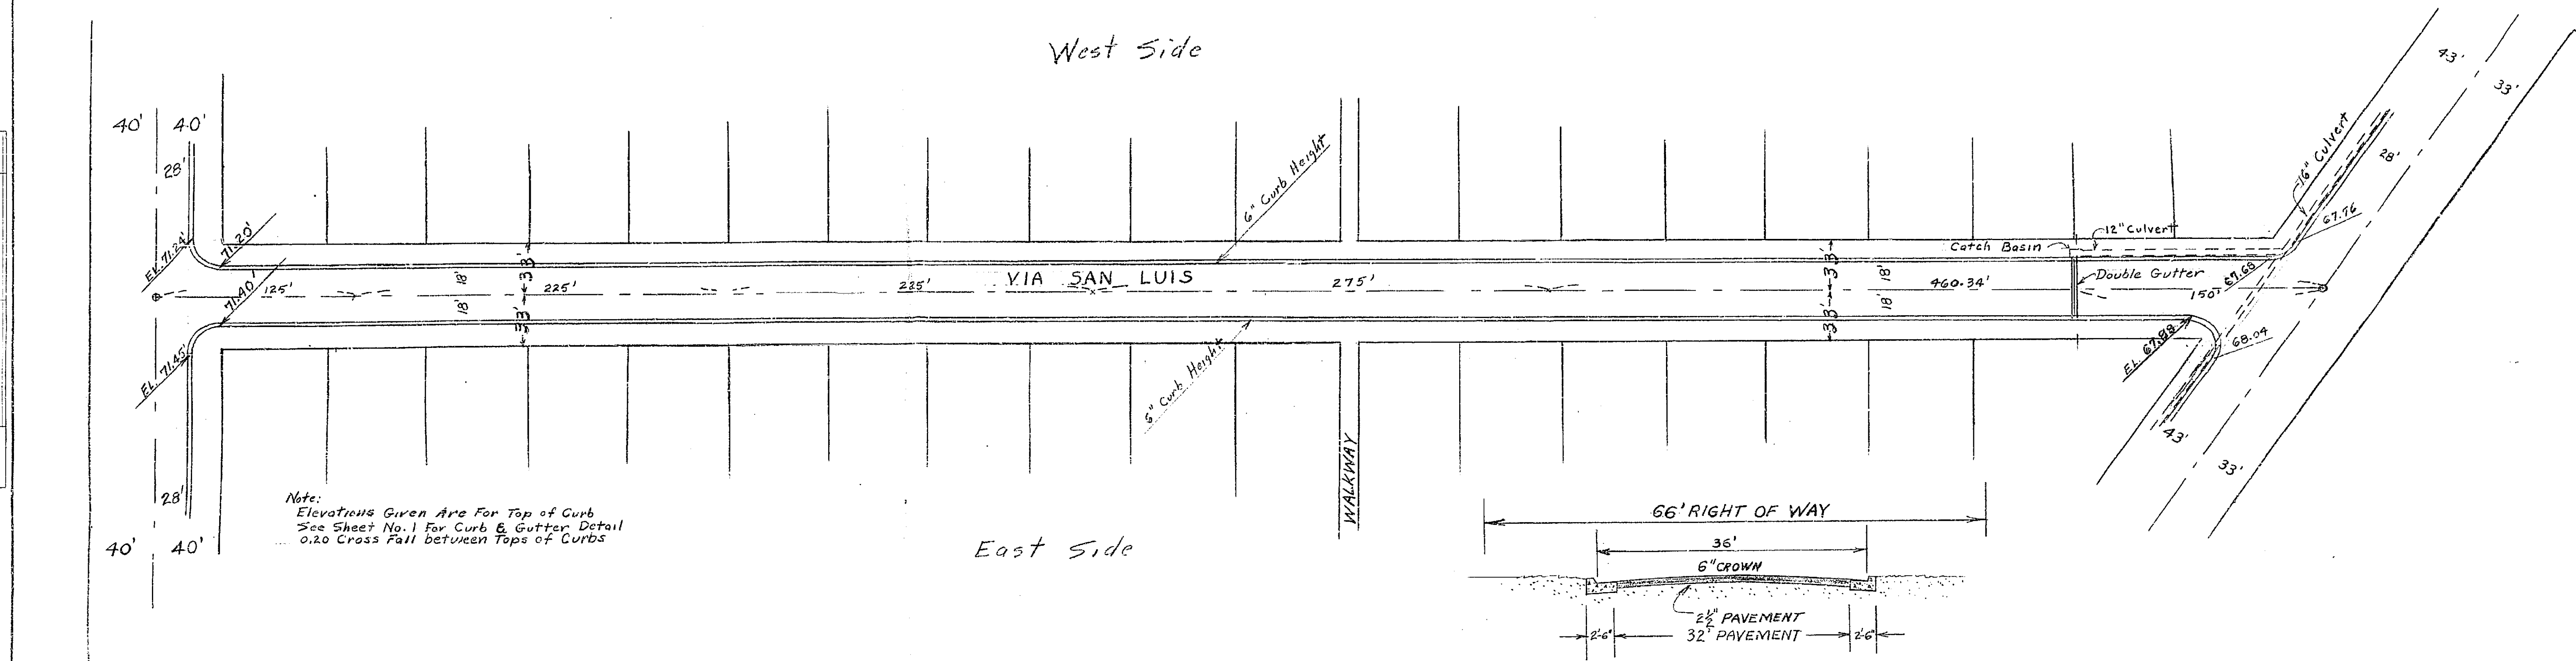

Note:
Elevations Given Are For Top of Curb
See Sheet No. 1 For Curb & Gutter Detail
0.20 Cross Fall between Tops of Curbs

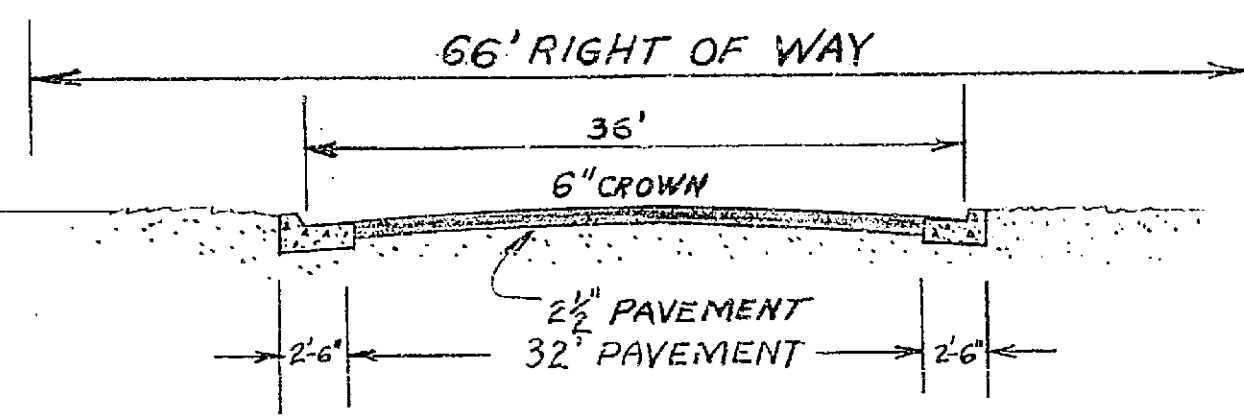


PROFILE
DATE: 1/24/51
BY: F. Evans, Marshall L. W. Changlin
CHECKED: R.T. OF 10/1 CHECKED
NO. 2

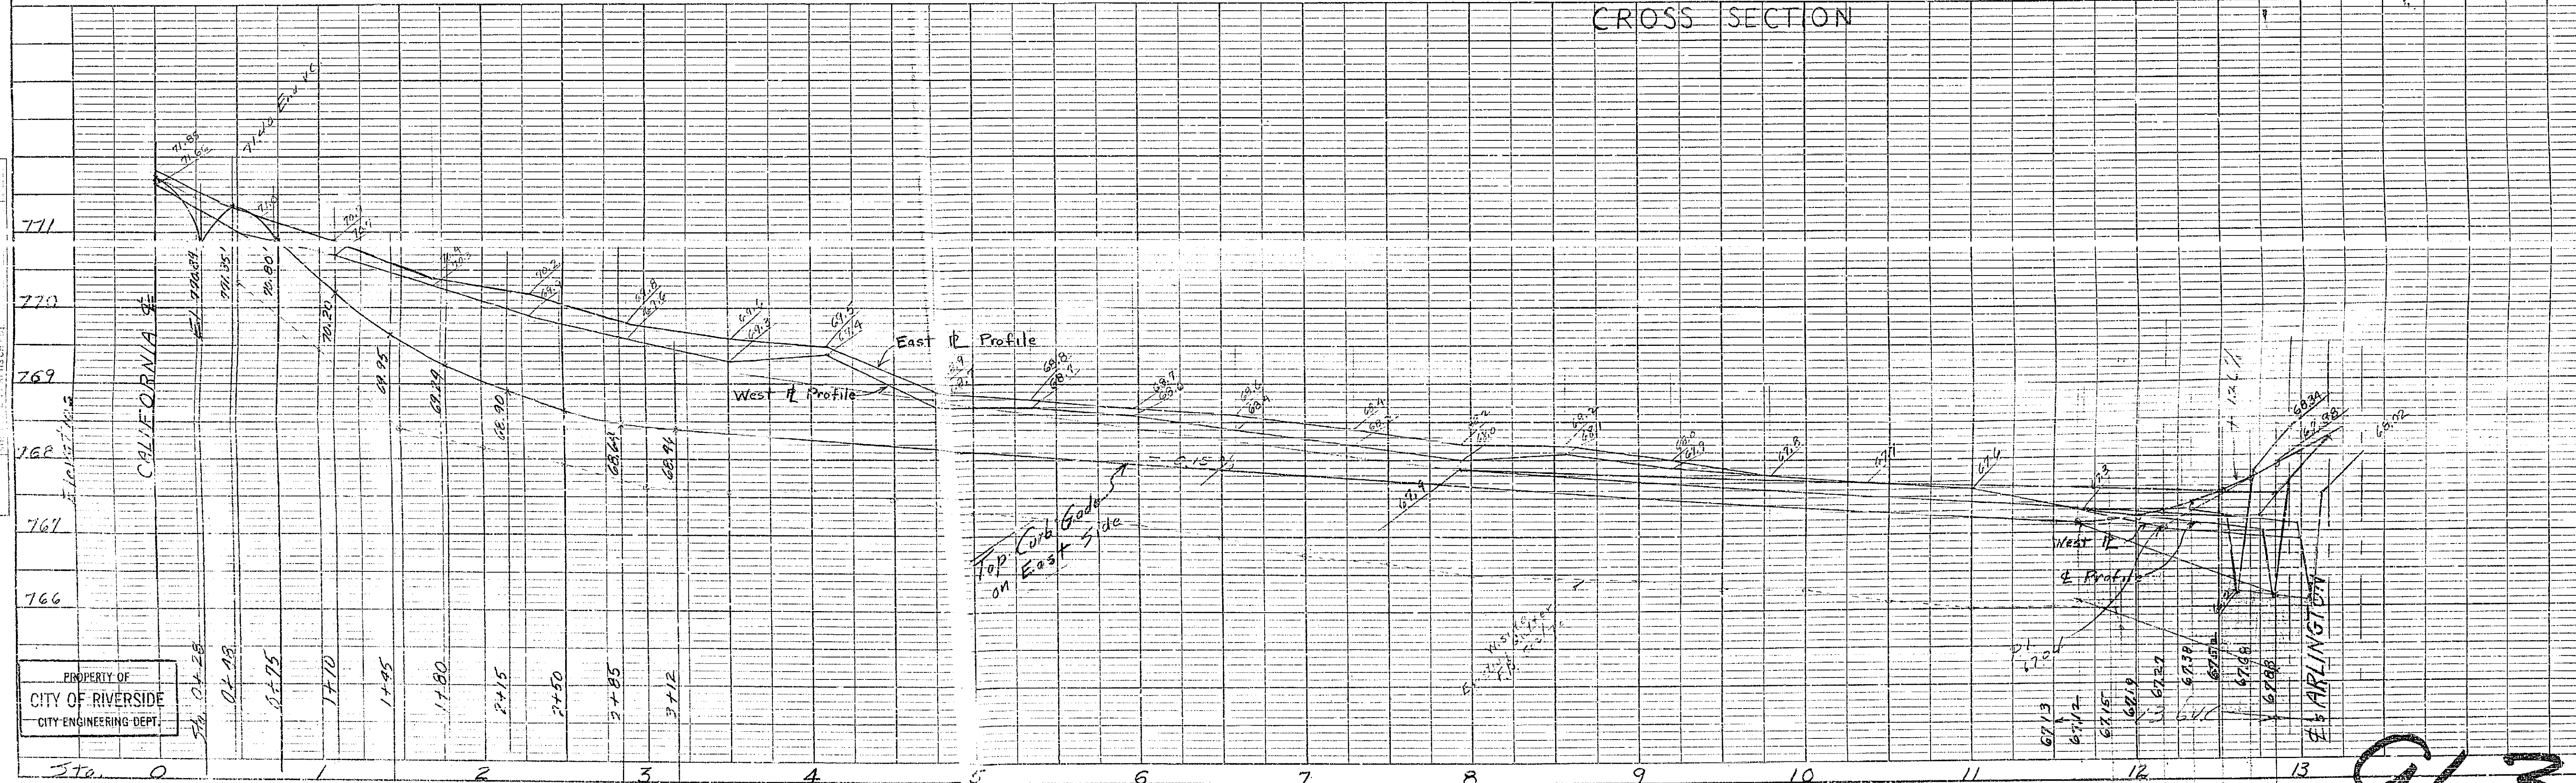

PROPERTY OF
CITY OF RIVERSIDE
CITY ENGINEERING DEPT.

963

PROPERTY OF
CITY OF RIVERSIDE
CITY ENGINEERING DEPT

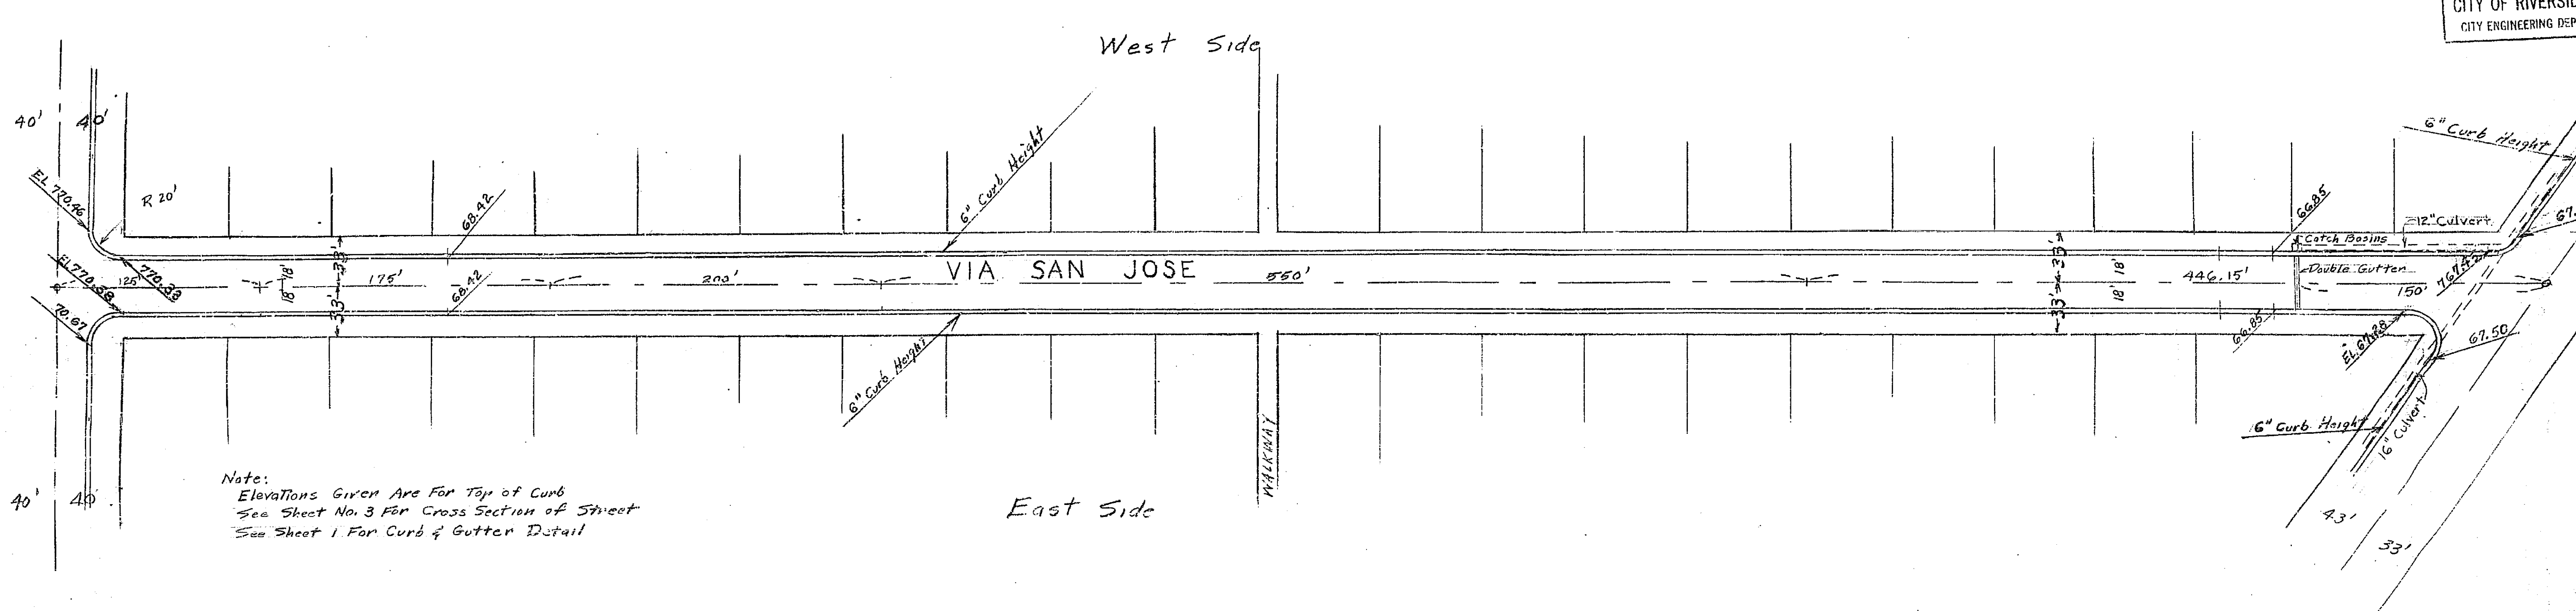

Note:
Elevations Given Are For Top of Curb
See Sheet No. 3 For Cross Section of Street
See Sheet 1 For Curb & Gutter Detail




PROPERTY OF
CITY OF RIVERSIDE
CITY ENGINEERING DEPT.

PLAN
LINE
NO. 2
NOTE BOOK
ALIGNMENT CHECKED
RT. OF WAY CHECKED

DATE
SHEET NO.
NO. 2
CITY OF RIVERSIDE
CITY ENGINEERING DEPT.

PROPERTY OF
CITY OF RIVERSIDE
CITY ENGINEERING DEPT.

PLAN
NOTE BOOK ALIGNMENT CHECKED
RT. OF WAY CHECKED
NO. 2

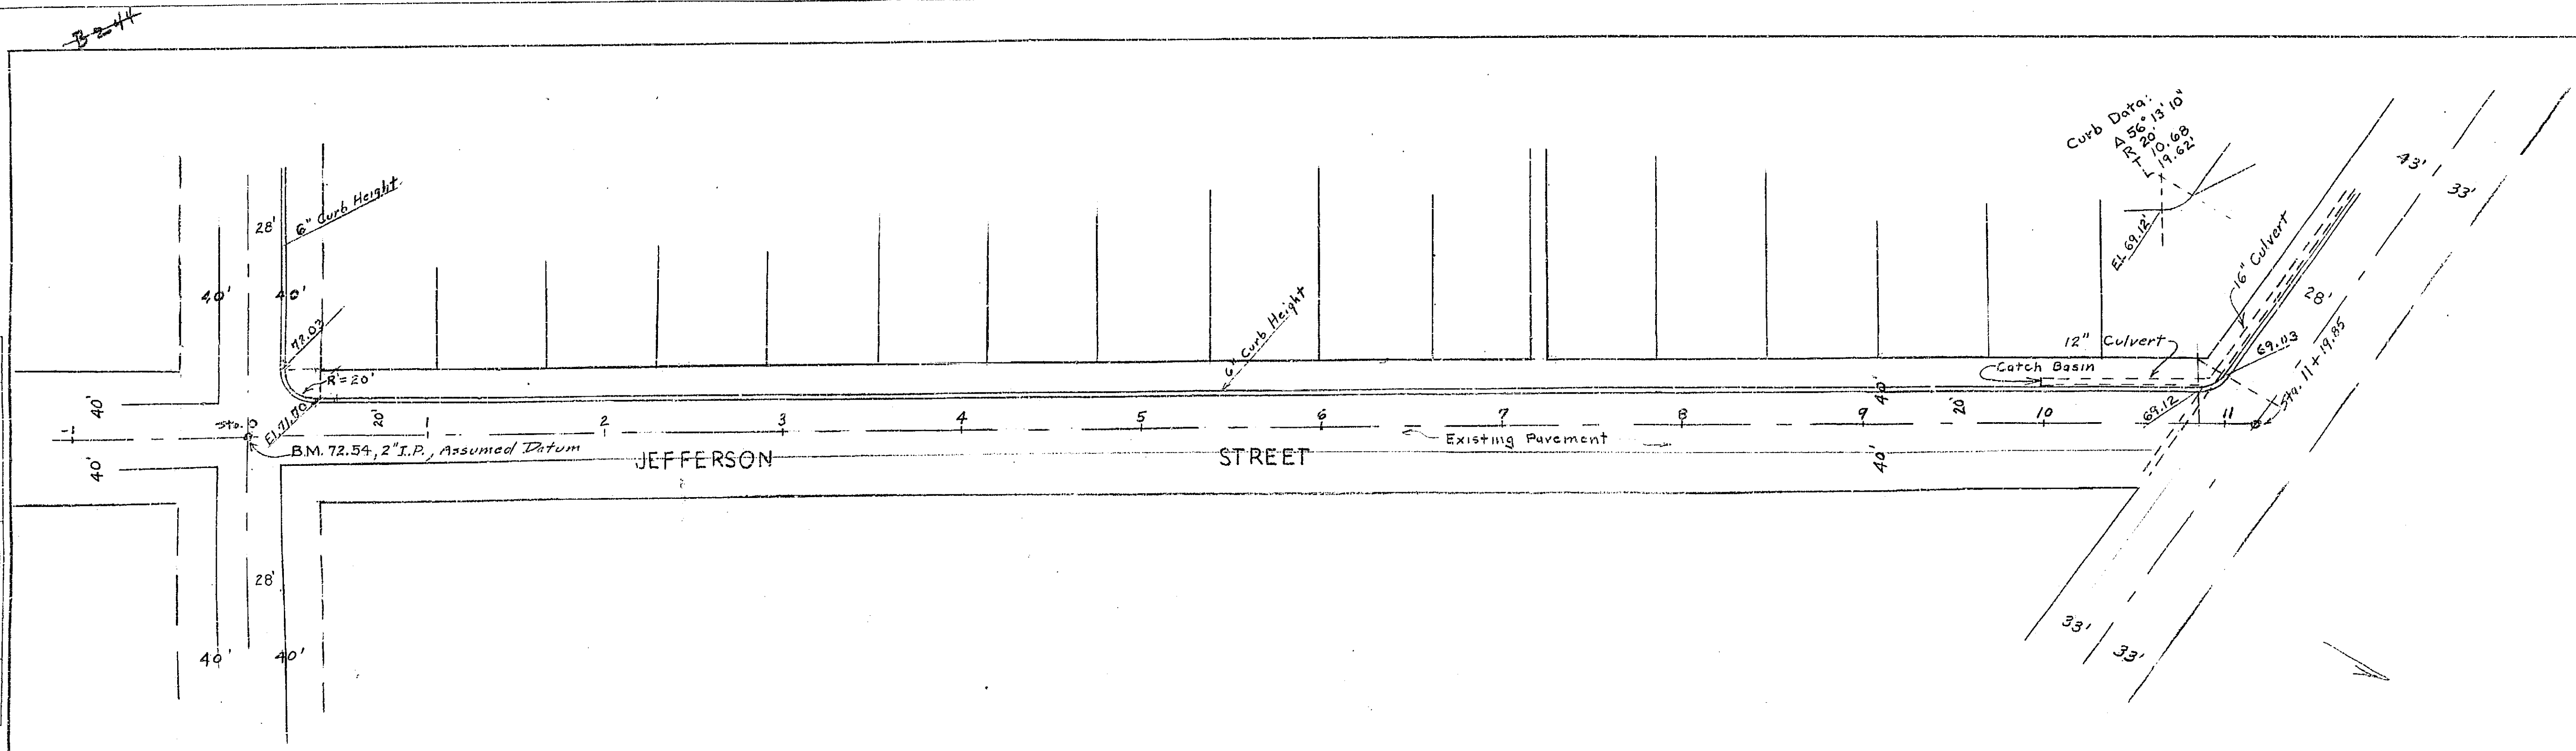

PROFILE
NOTE BOOK PROFILE CHECKED
IN ALL NOTES
NO. 2

