


963-A

PLAN AND PROFILE OF SEWERS

HEERS SUBDIVISION NO 2

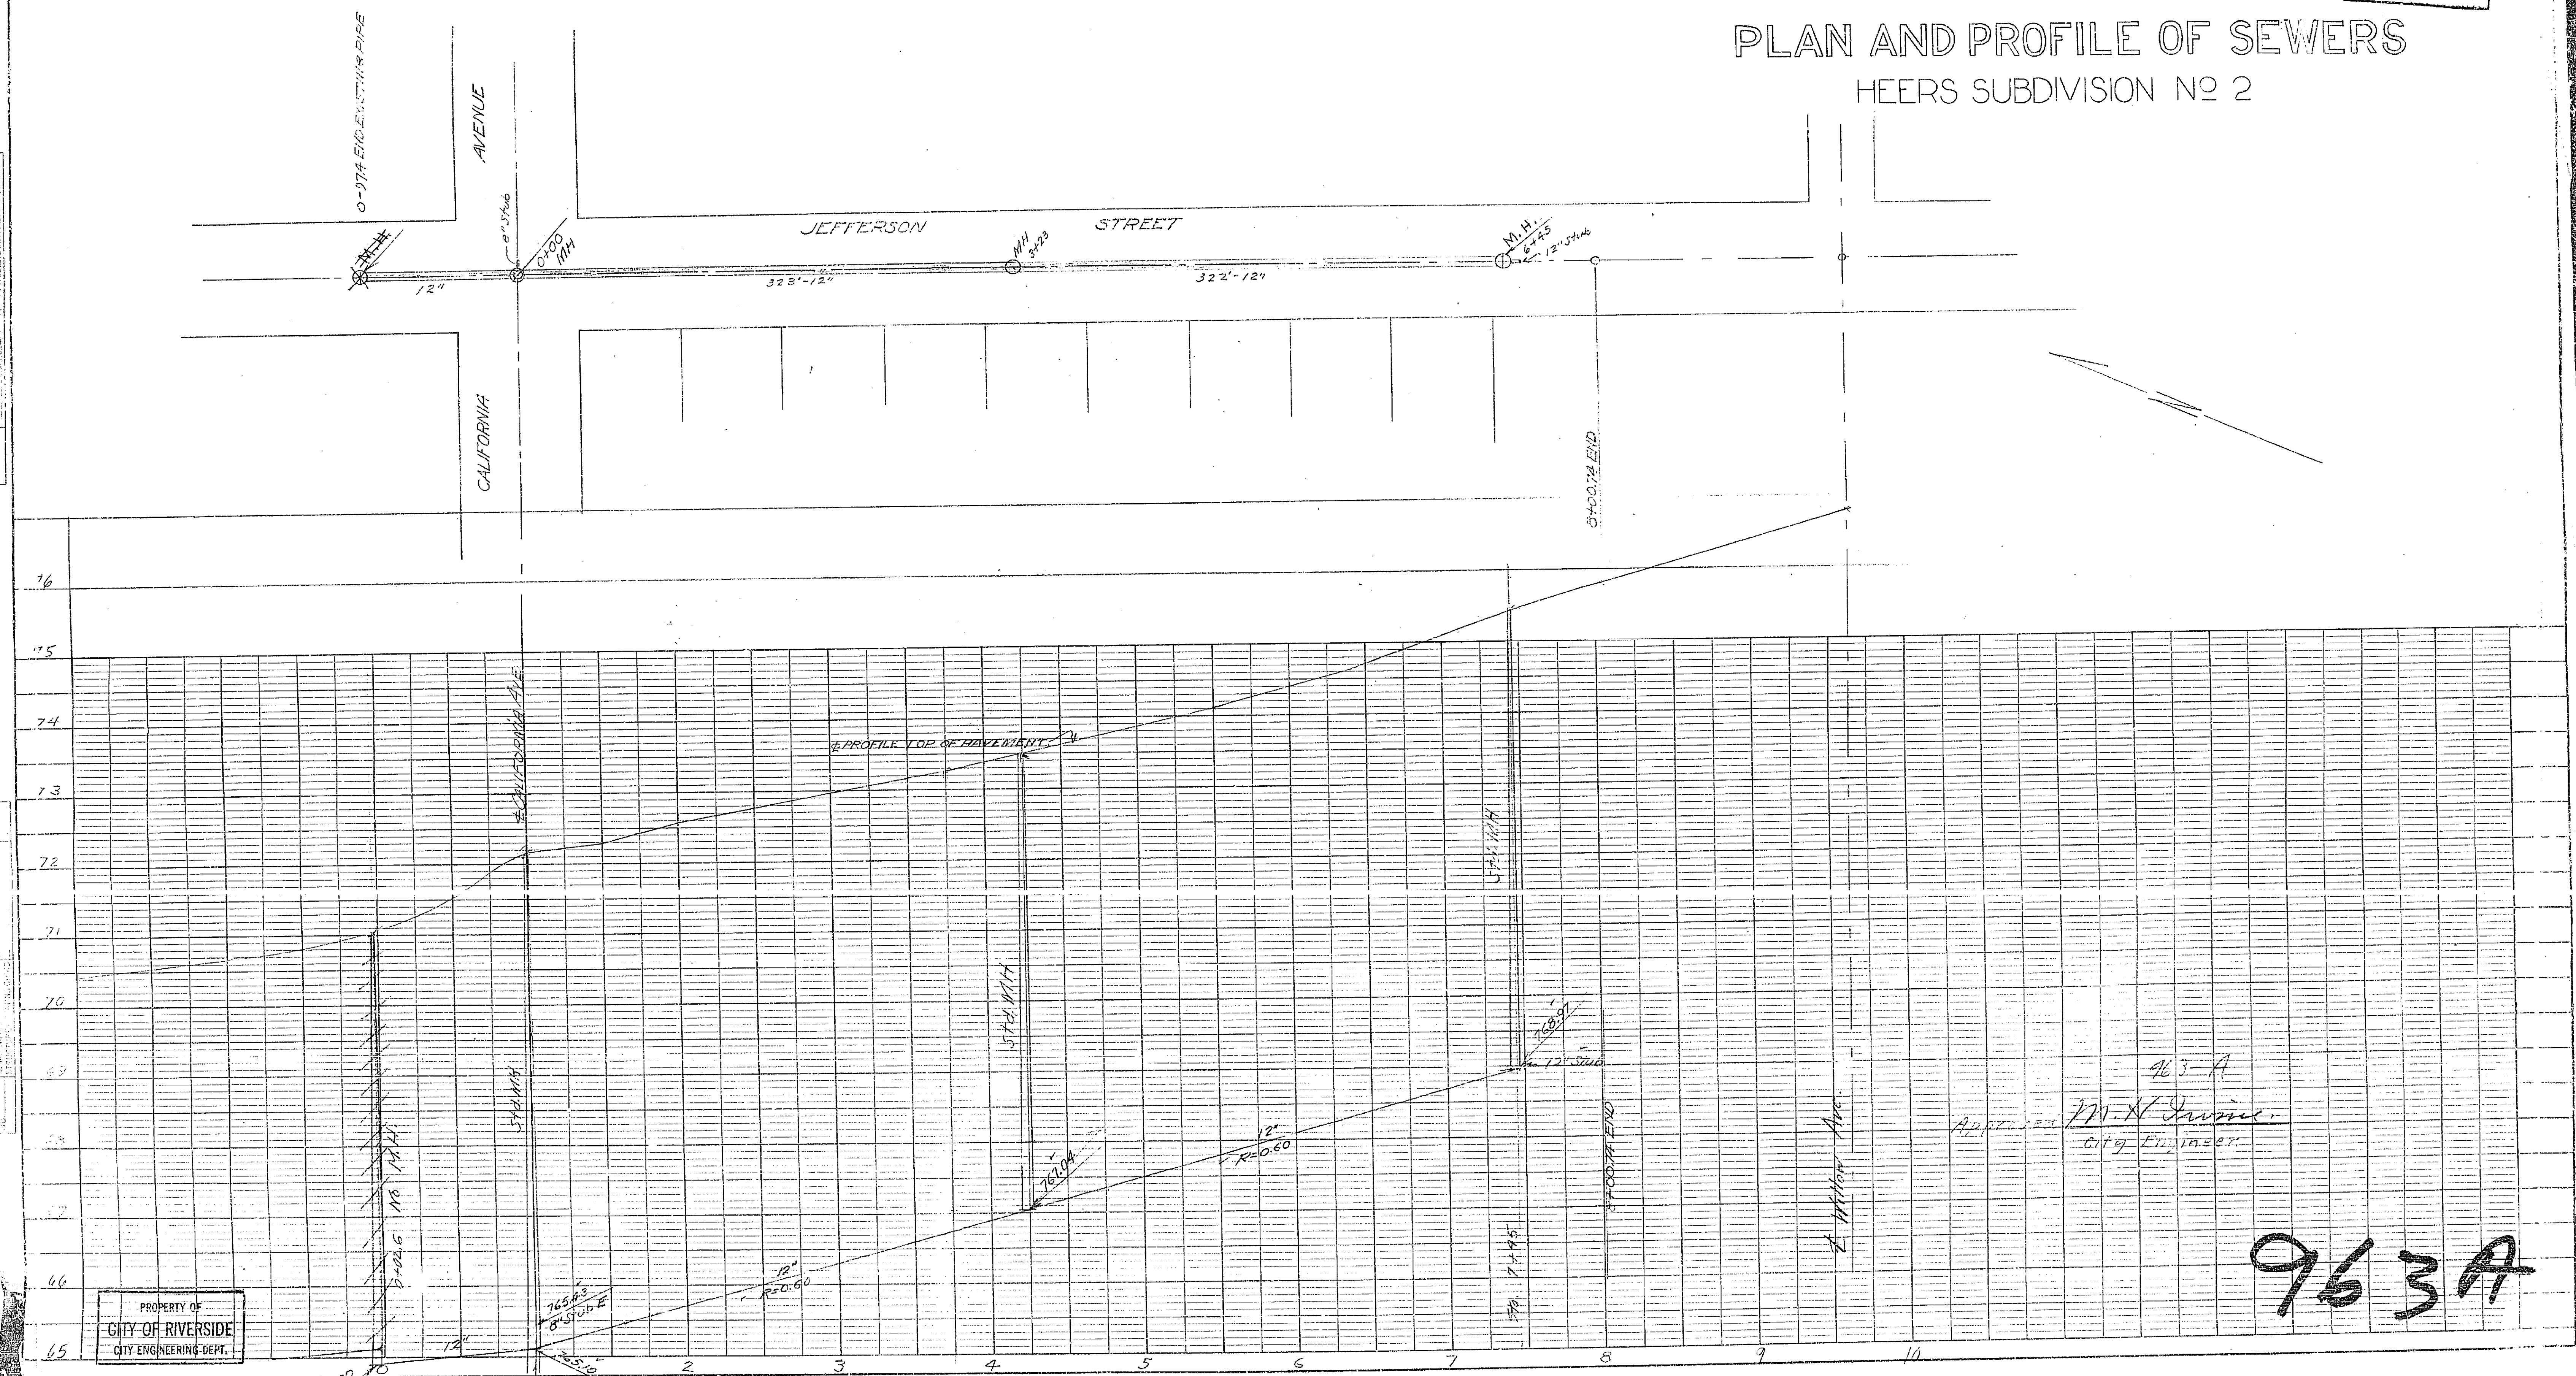

PROPERTY OF
 CITY OF RIVERSIDE
 CITY ENGINEERING DEPT.



963-A
 Approved *M. H. Duvine*
 City Engineer.

963A

963-A
Sewers

PROPERTY OF
CITY OF RIVERSIDE
CITY ENGINEERING DEPT.

PLAN
NO. 963-A
DATE: 11/15/45
CHECKED BY: [Signature]
NOTED BY: [Signature]

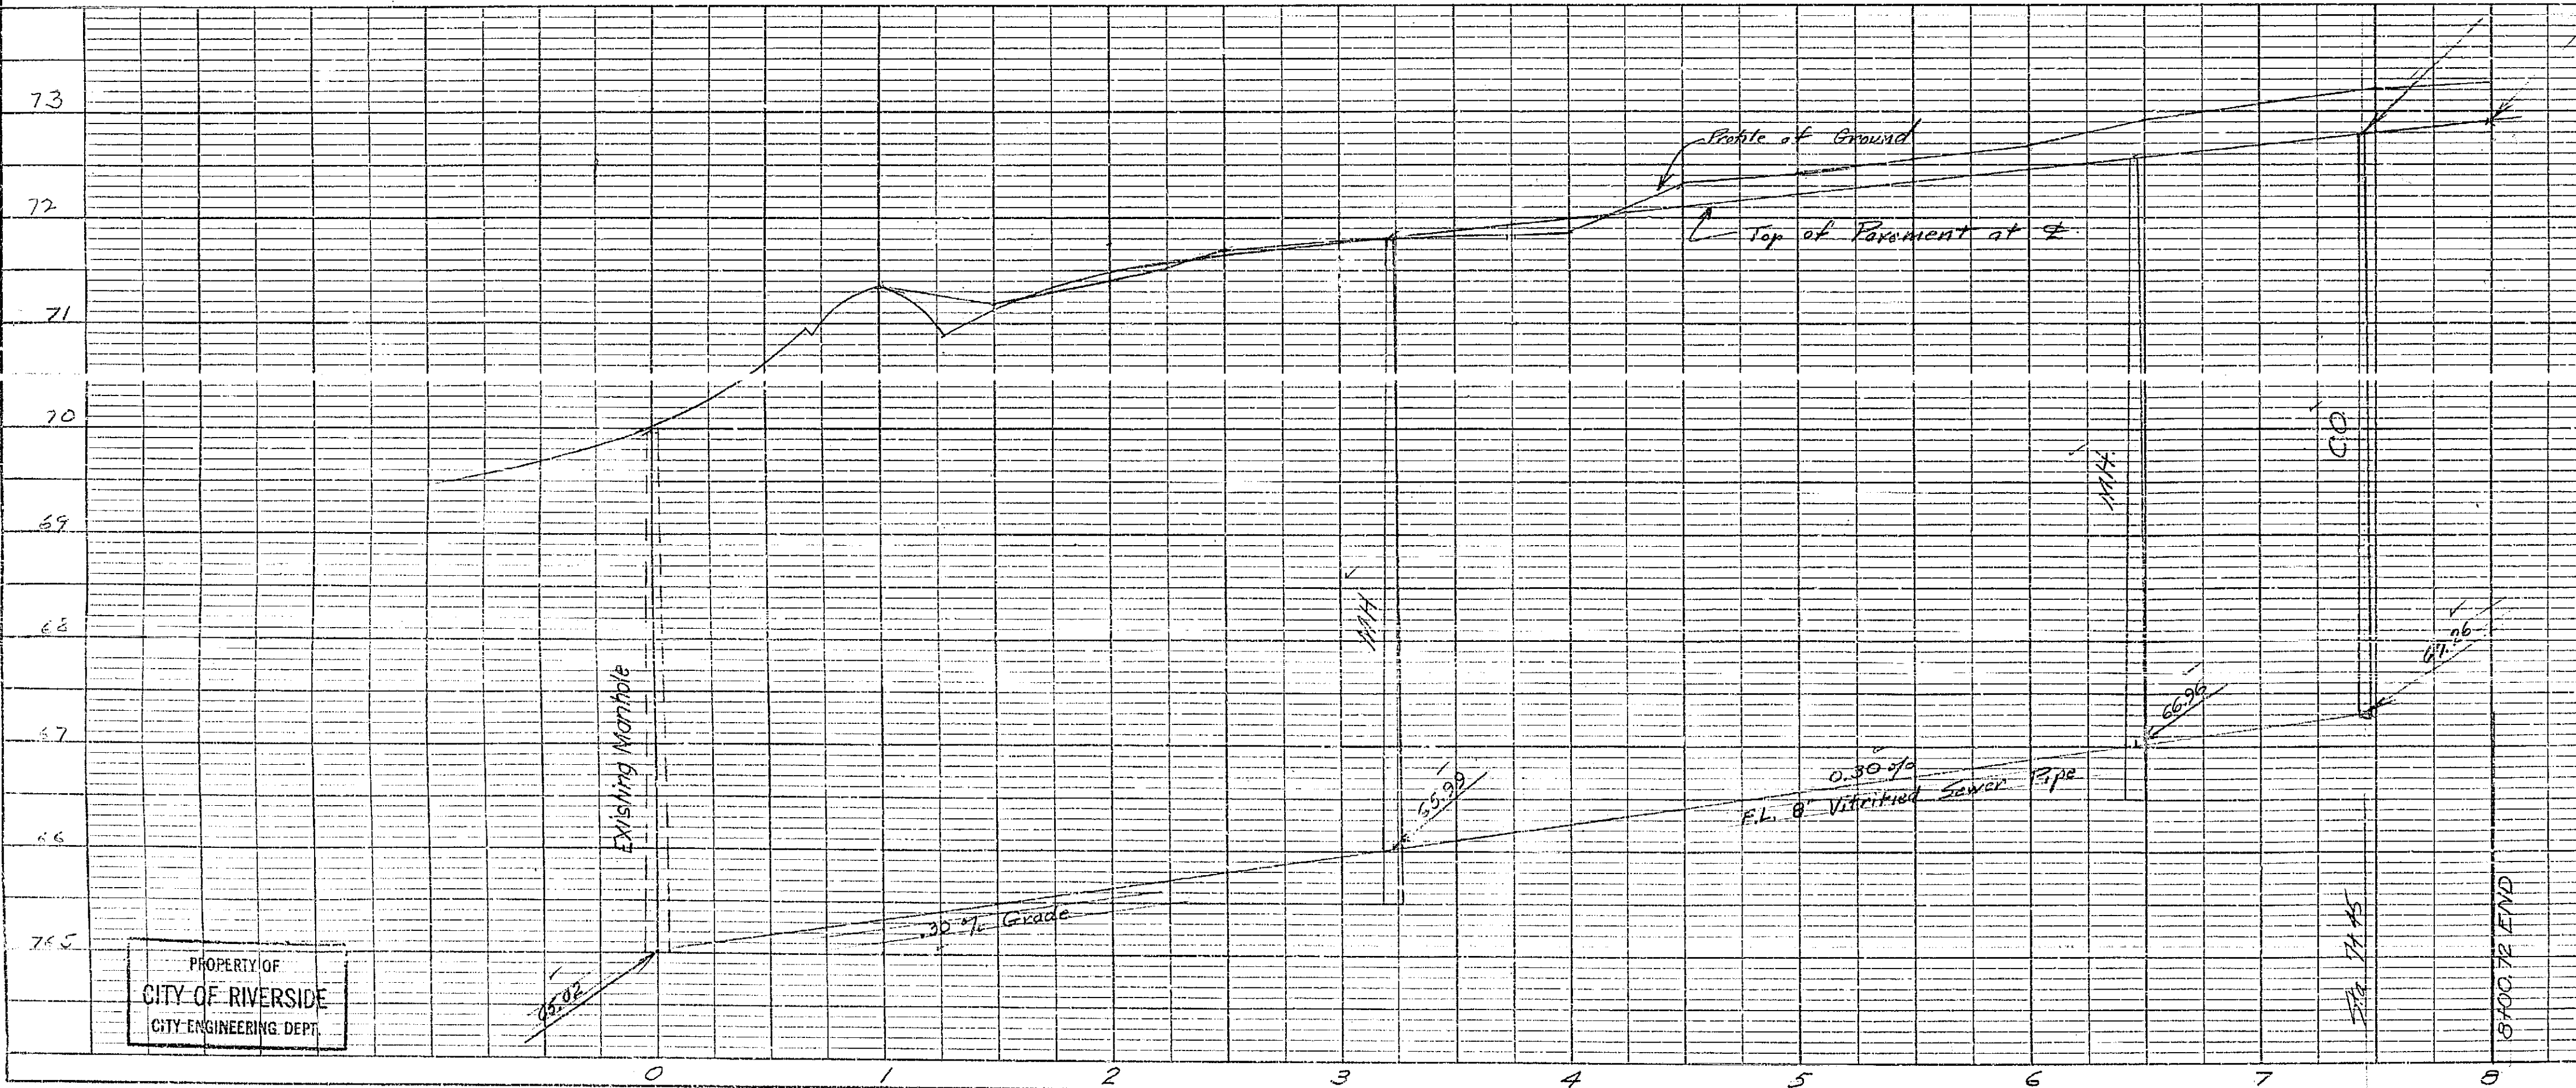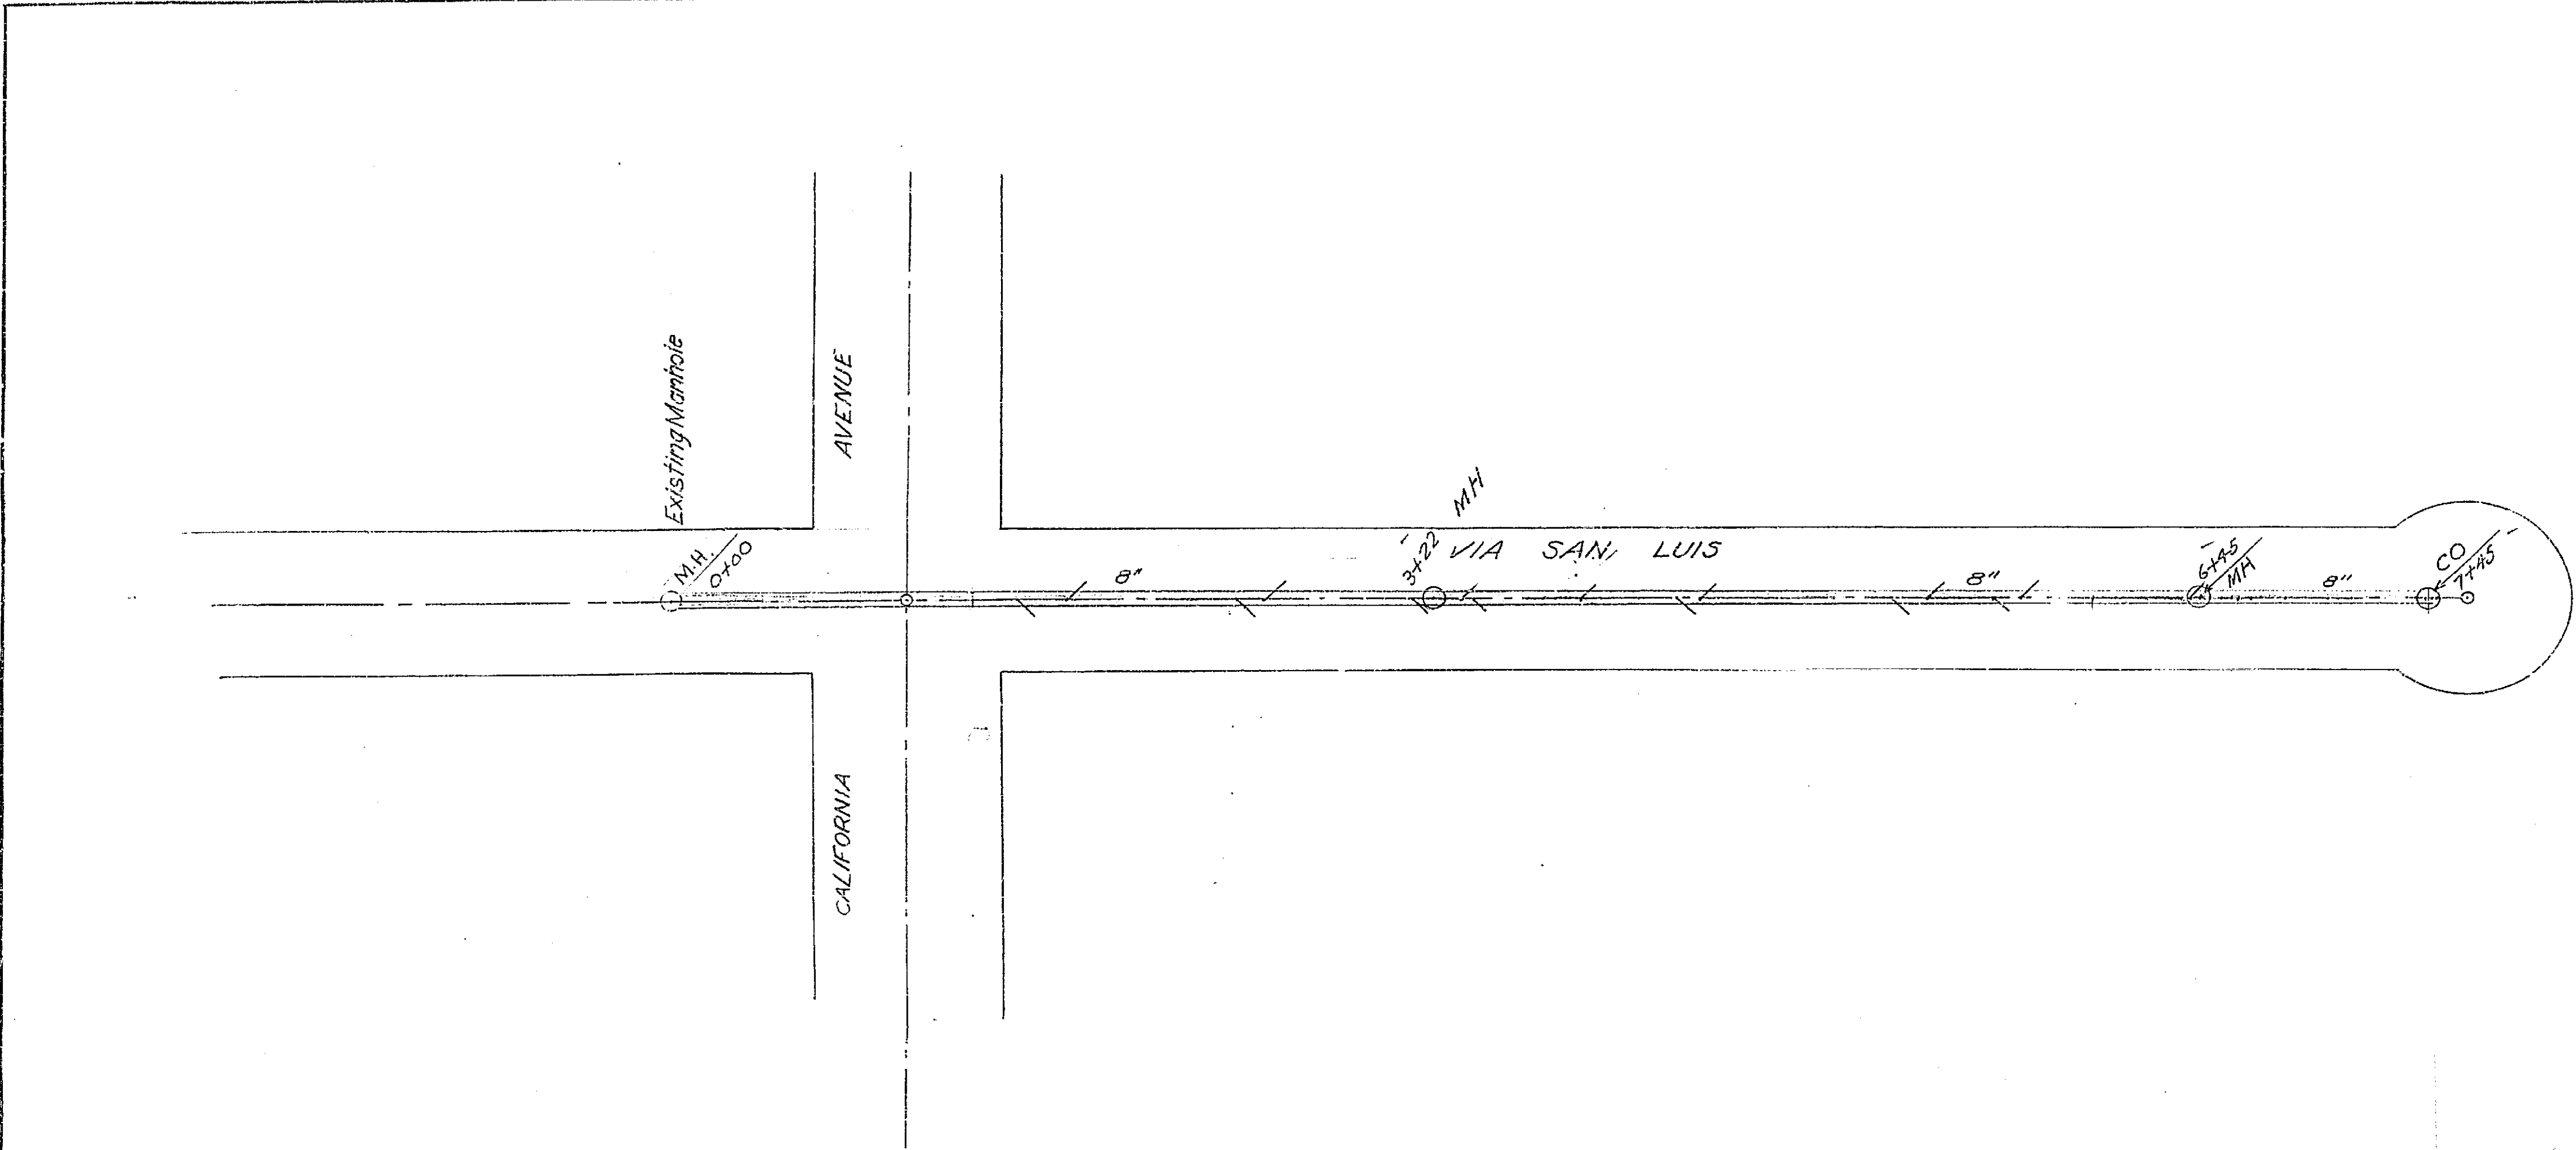



Approved: *M. H. [Signature]*
City Engineer

963A

PROPERTY OF
CITY OF RIVERSIDE
CITY ENGINEERING DEPT.

PROPERTY OF
 CITY OF RIVERSIDE
 CITY ENGINEERING DEPT.

963-A
 Sewers

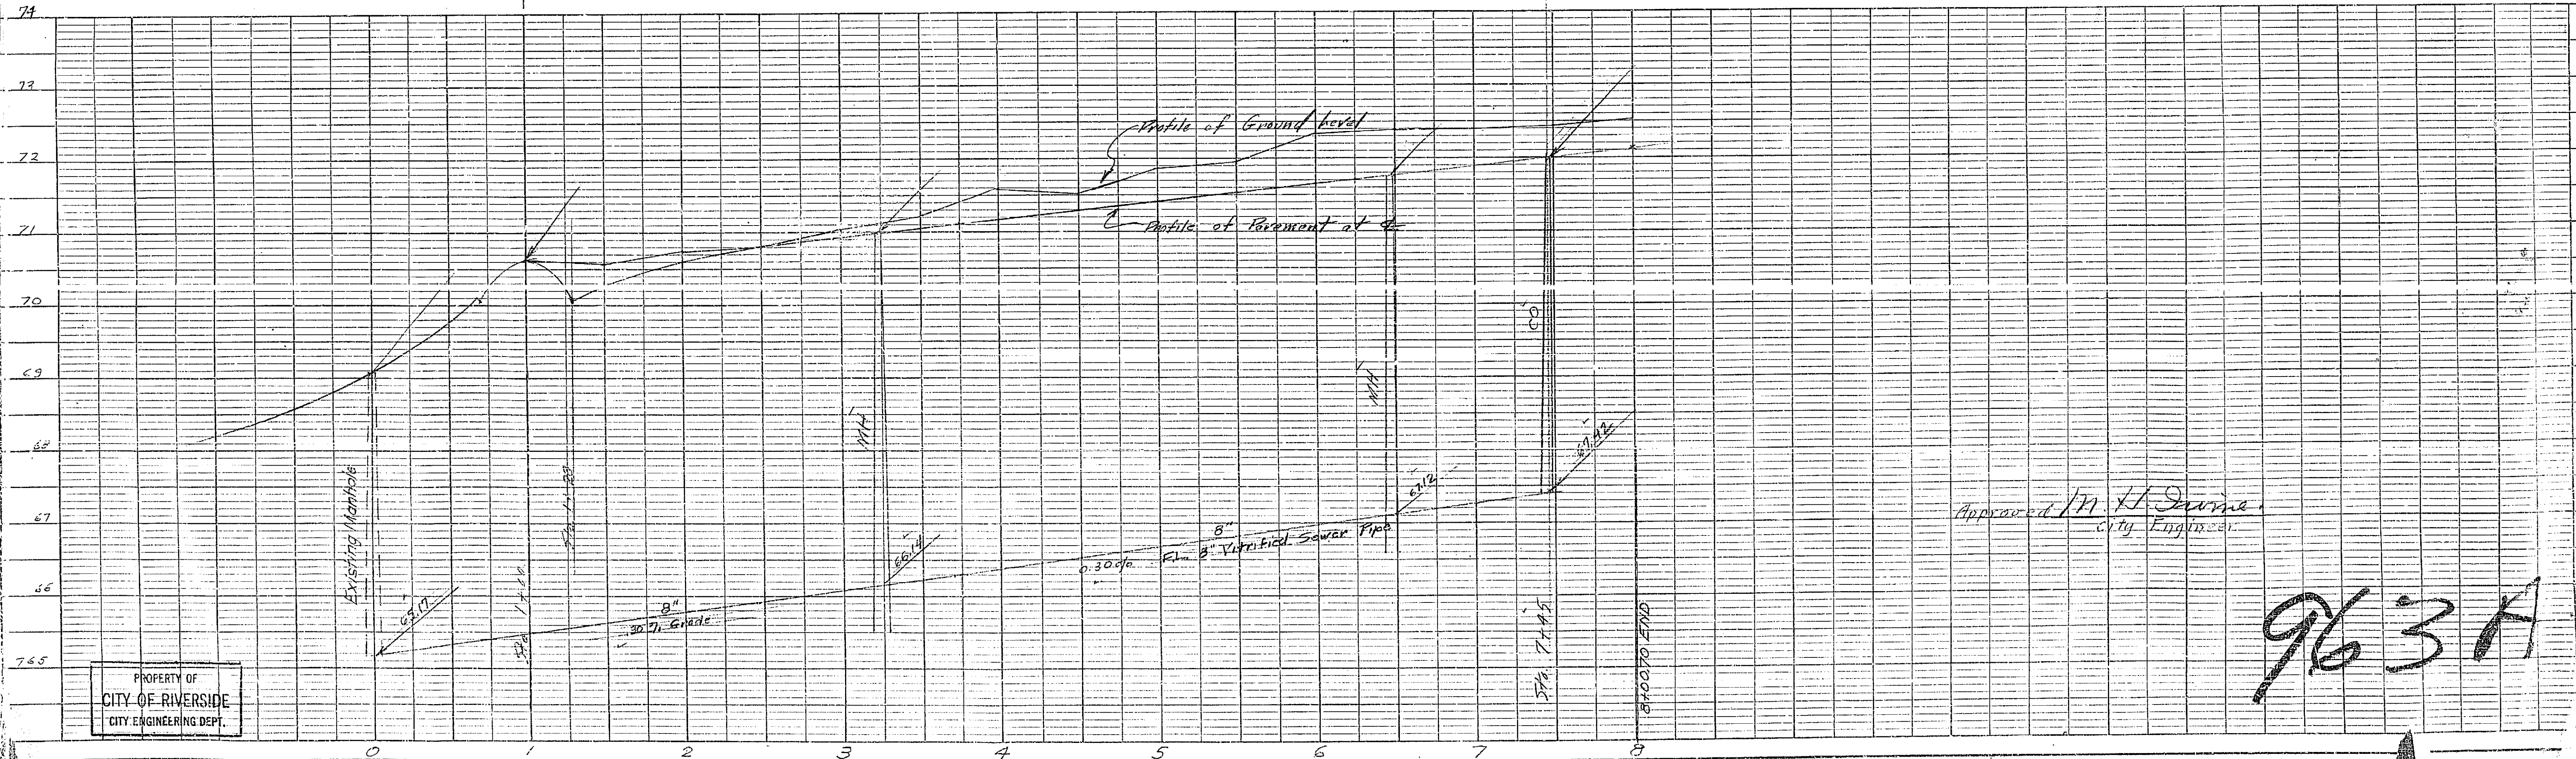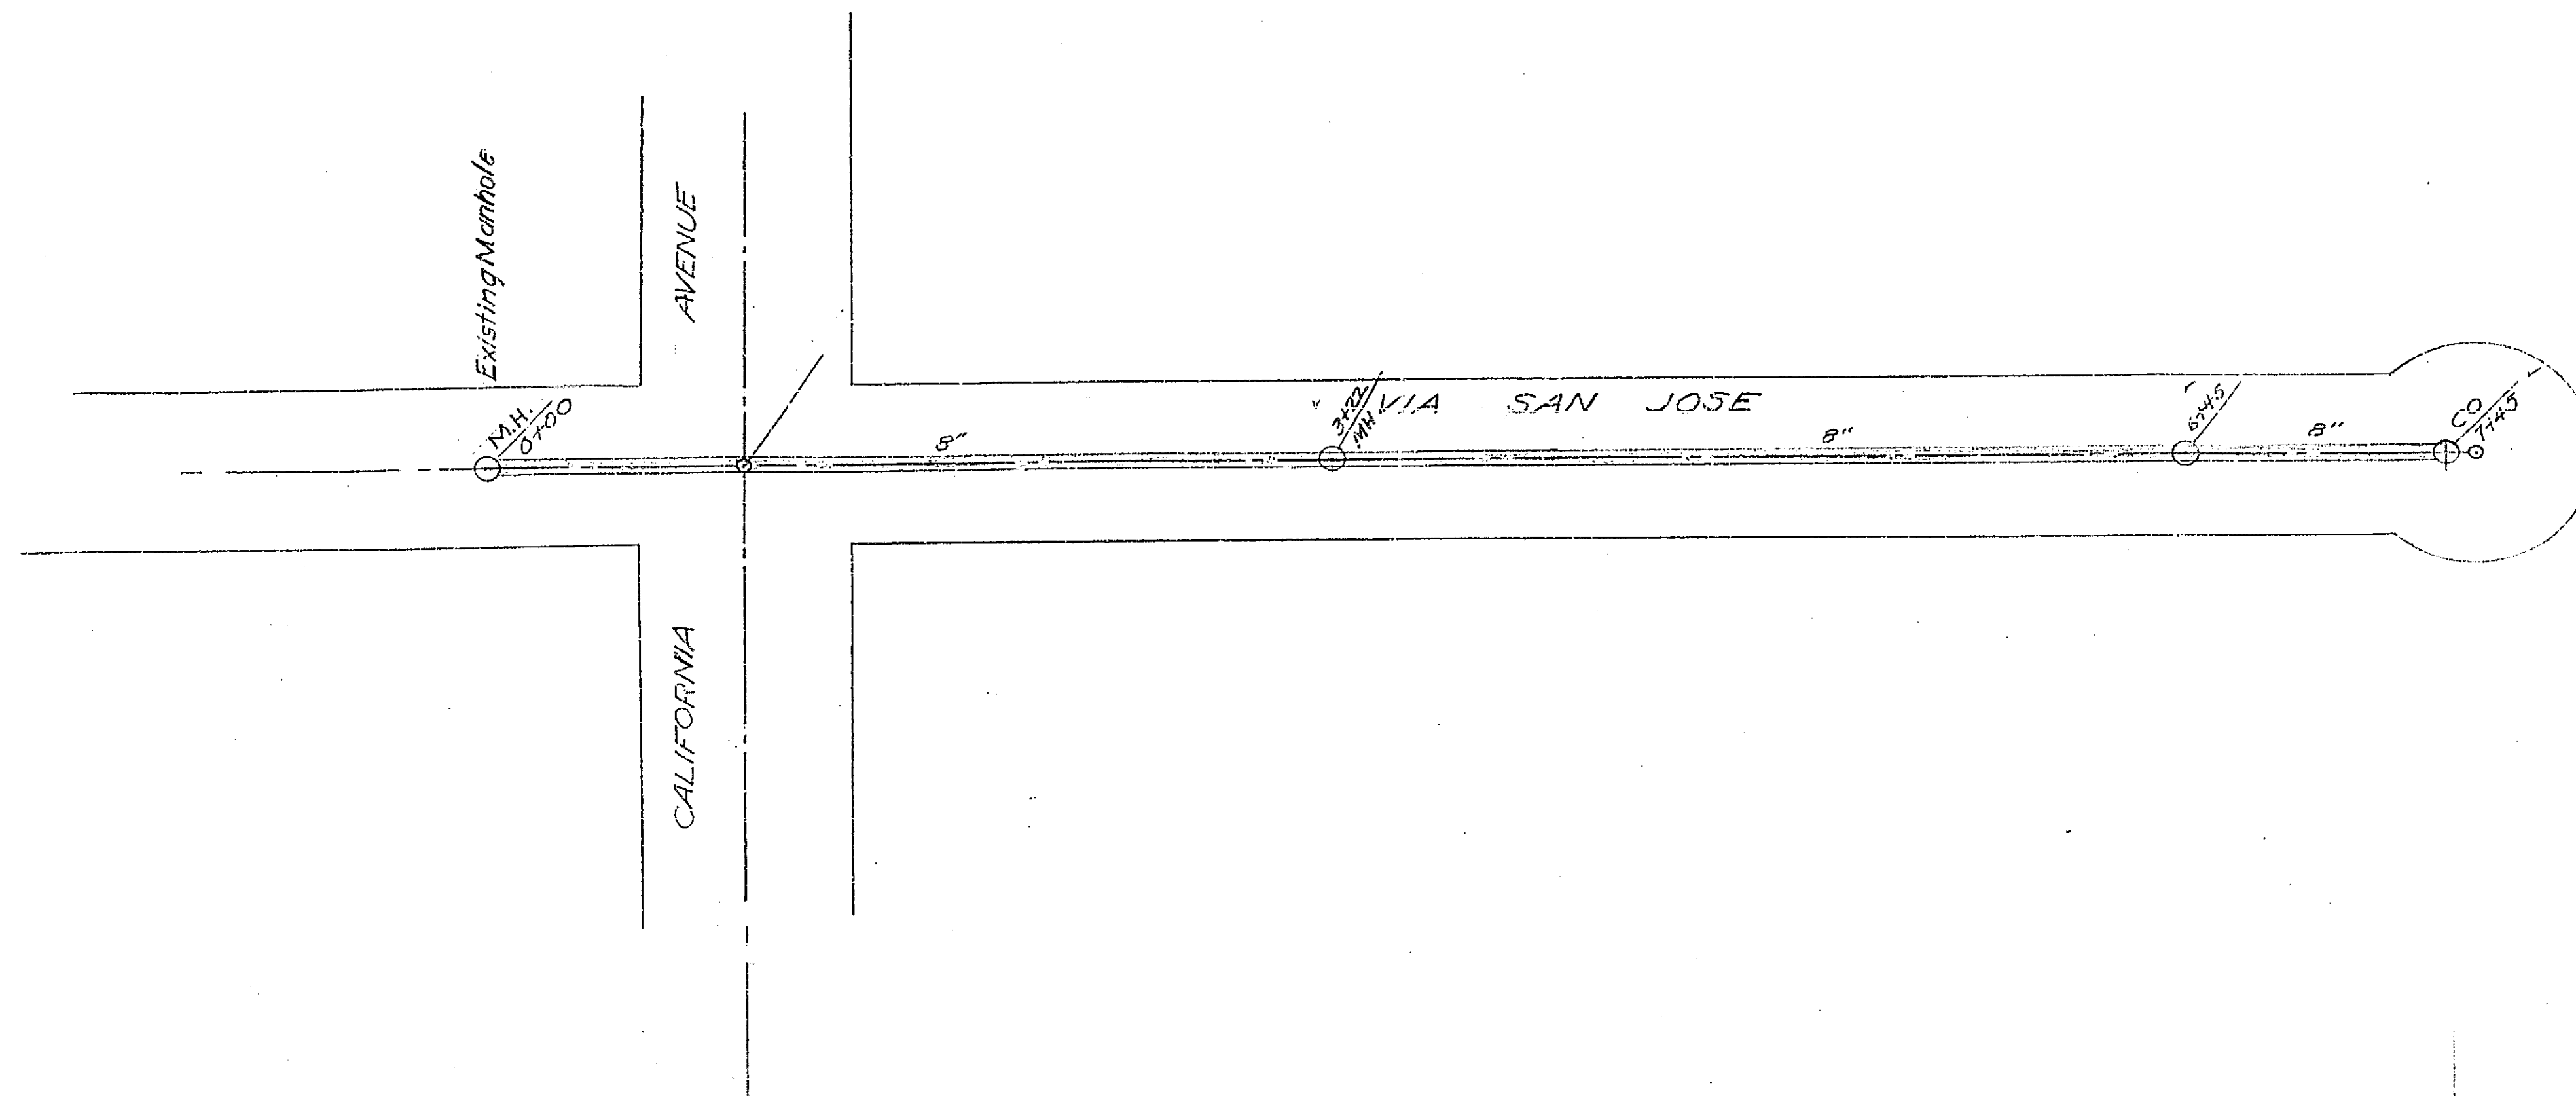

Approved *M. H. Swaine*
 City Engineer

963A

PROPERTY OF
 CITY OF RIVERSIDE
 CITY ENGINEERING DEPT.