


PLAN No 964-E.  
 SHOWING PROPOSED SEWER IN  
 BANDINI AVENUE  
 WESTERLY FROM PALM AVENUE

Scales: Hor. 1 in. = 40 ft.  
 Vert. 1 in. = 4 ft.  
 Approved M. H. Irvine  
 Reg. C. E. No. 3577 City Engineer

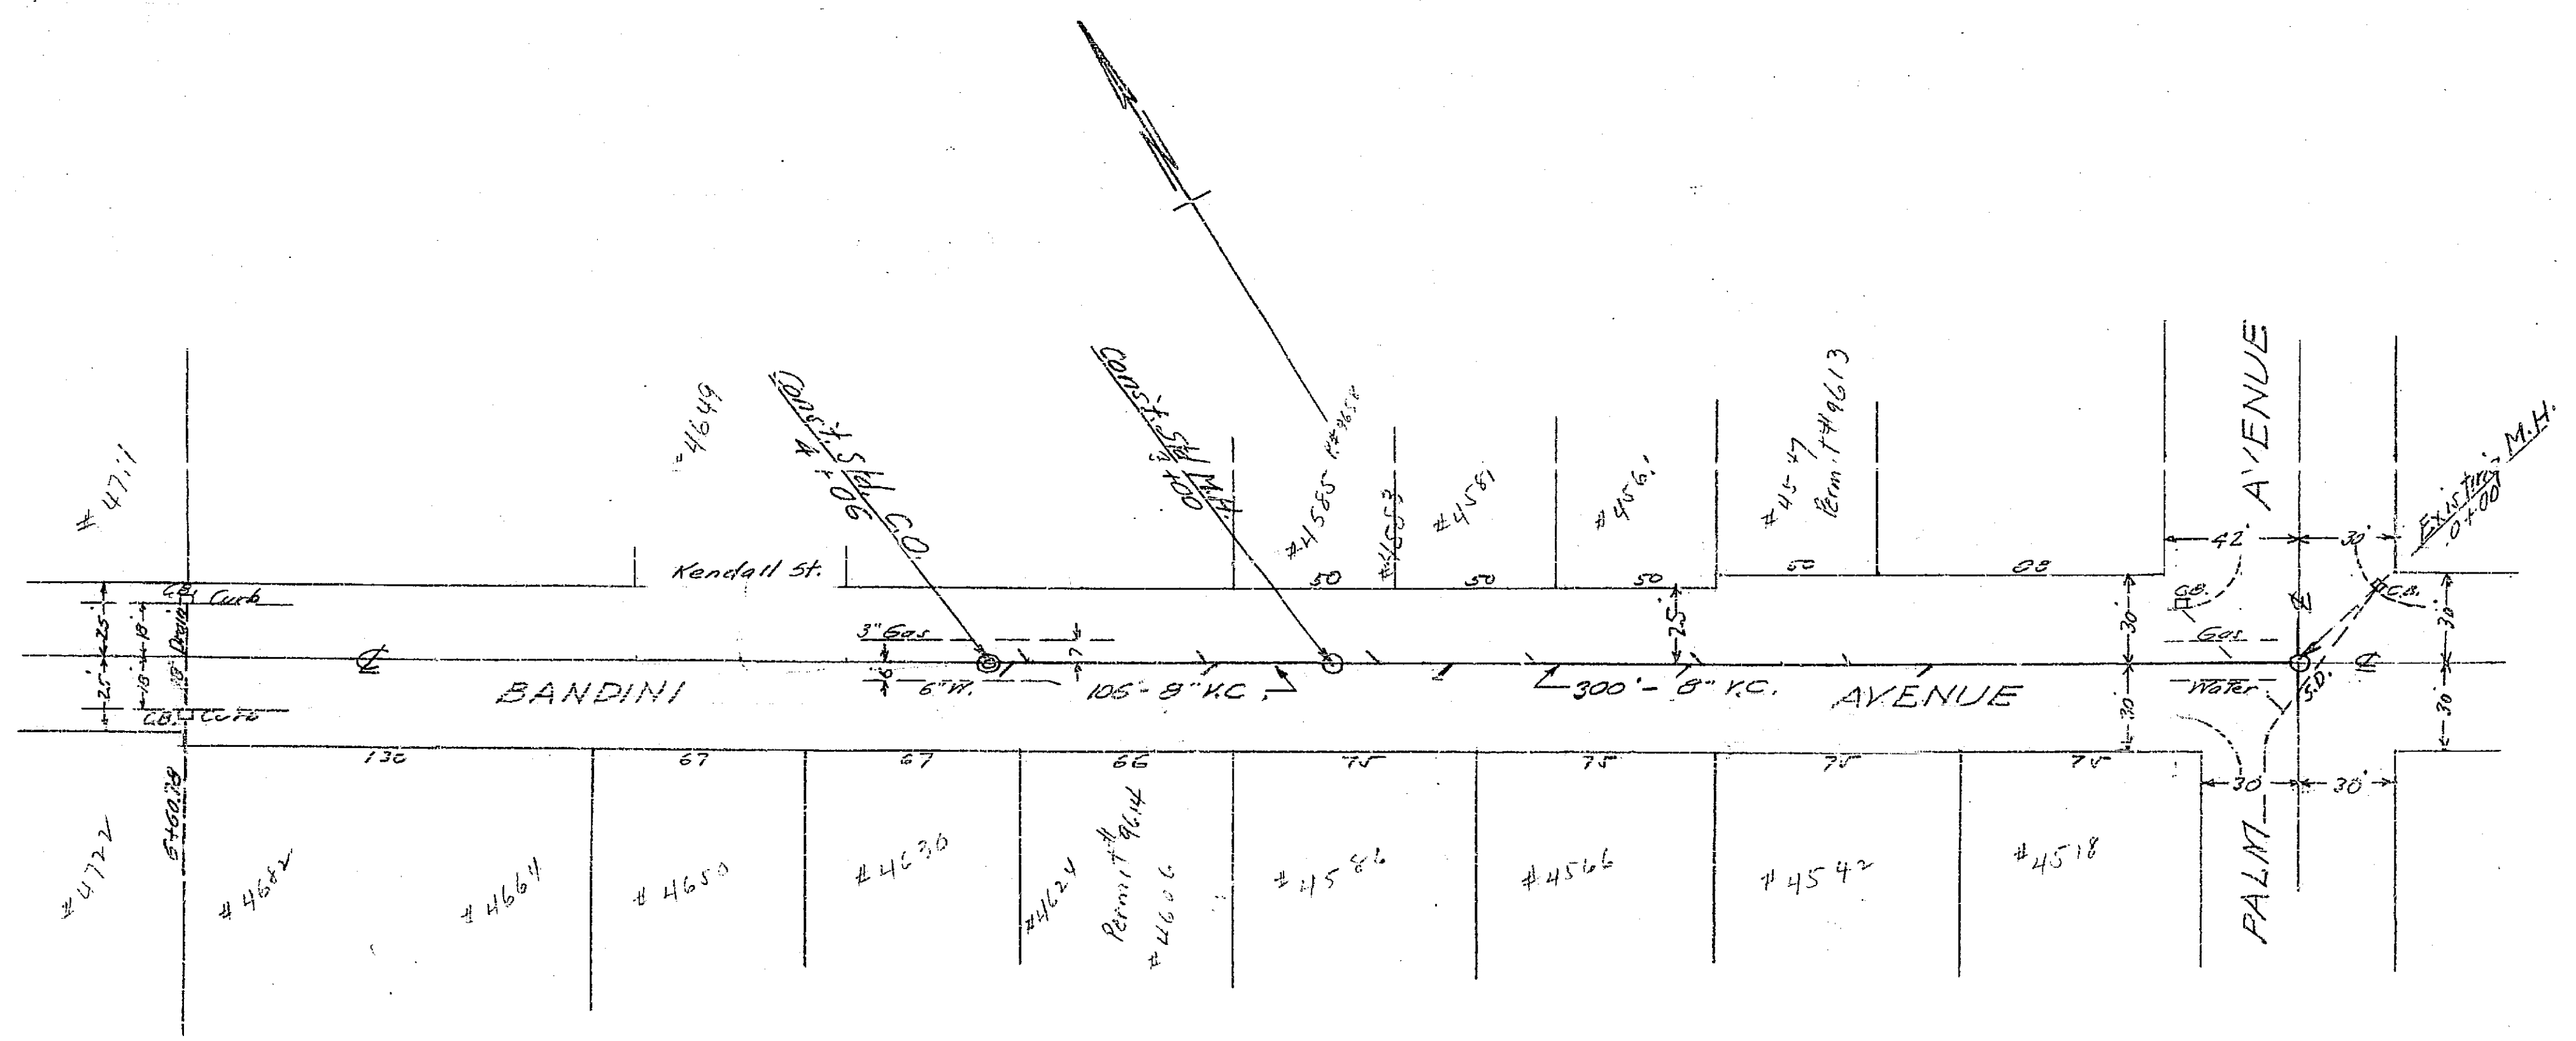

964E