
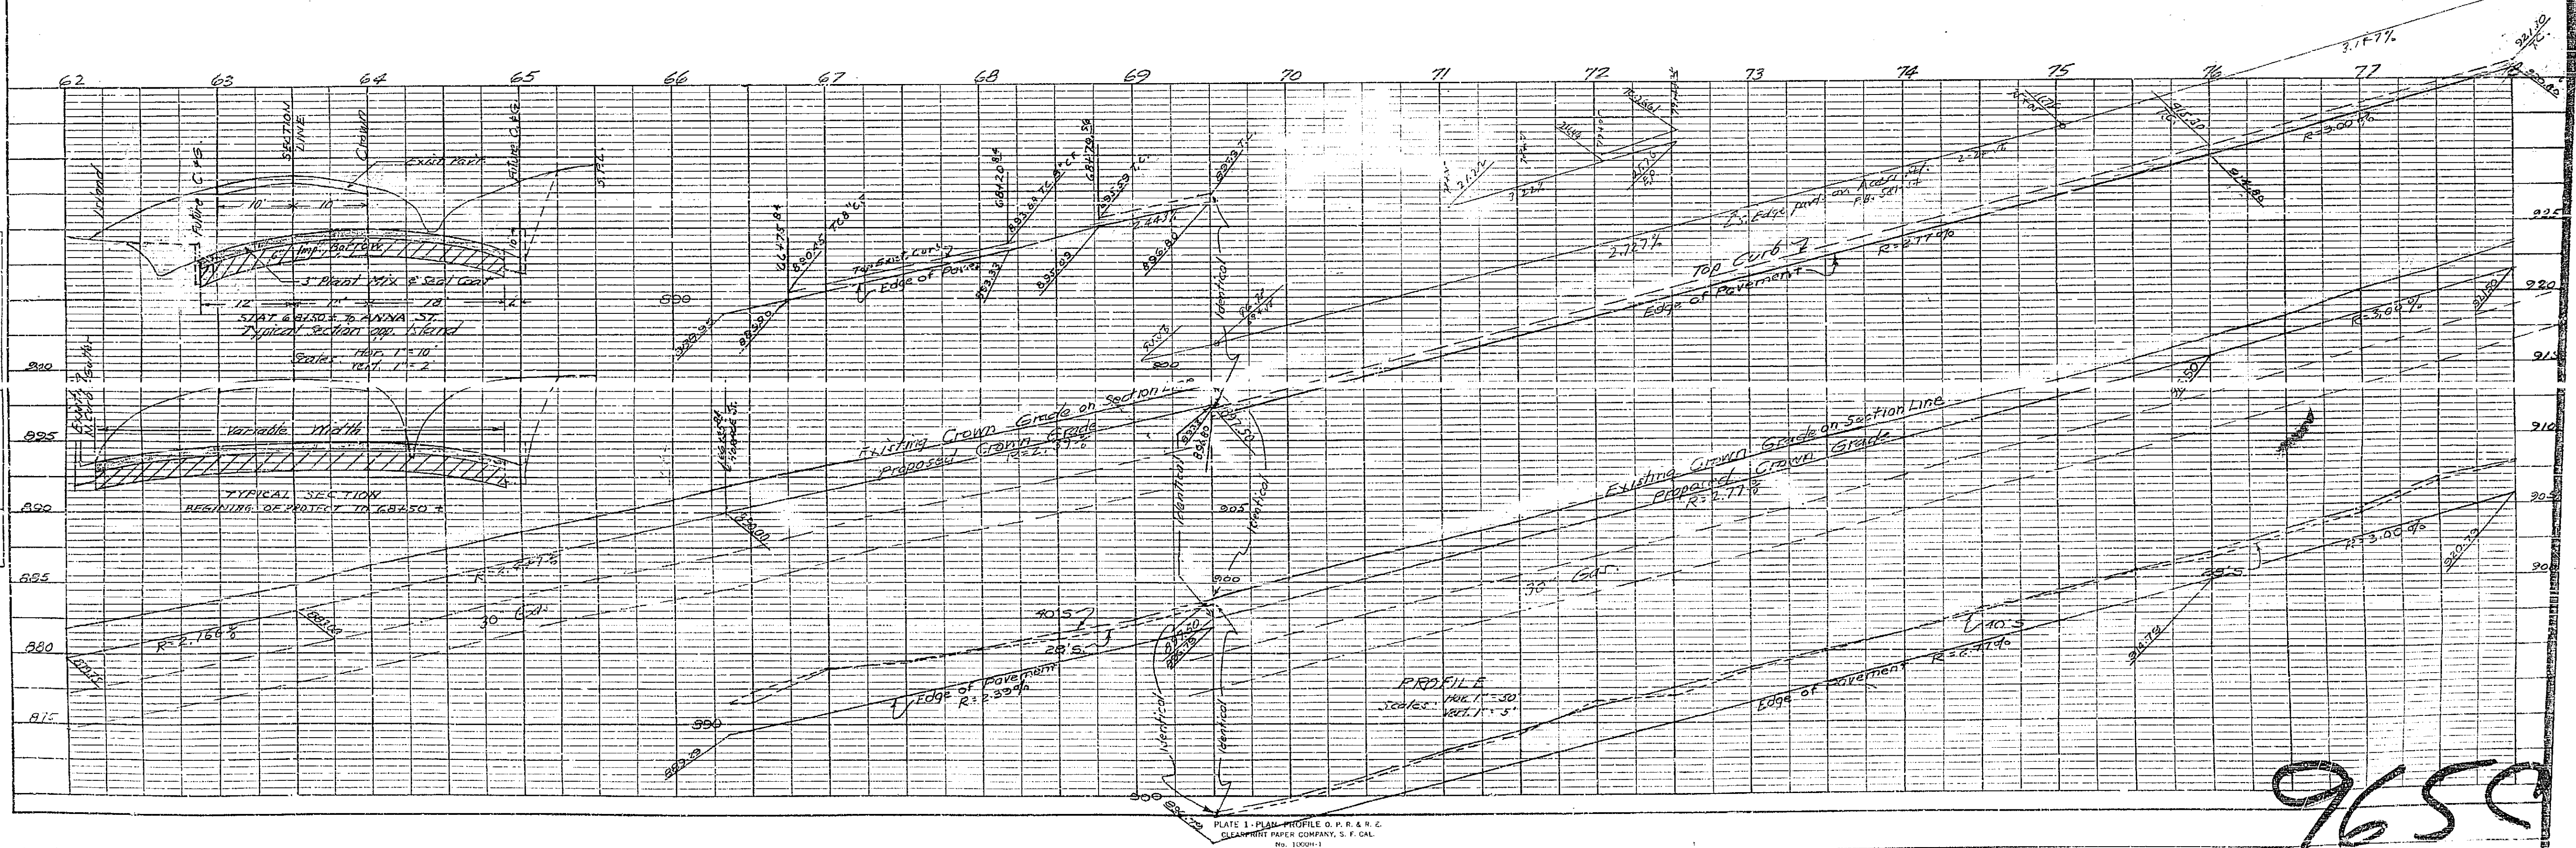


PROJECT NO. 73
 PLANS AND PROFILES
 NO. 585-C
 FOR THE IMPROVEMENT OF
ARLINGTON AVENUE
 BEING A
 MAJOR CITY STREET
 IN THE CITY OF RIVERSIDE

APPROVED: *M. H. Davis*
 DIST. ENGINEER, REG. CE. NO. 3011
 CITY ENGINEER
 F.B. 5/10/22
 5/31/22
 See Project No. 68
 SCALES AS SHOWN

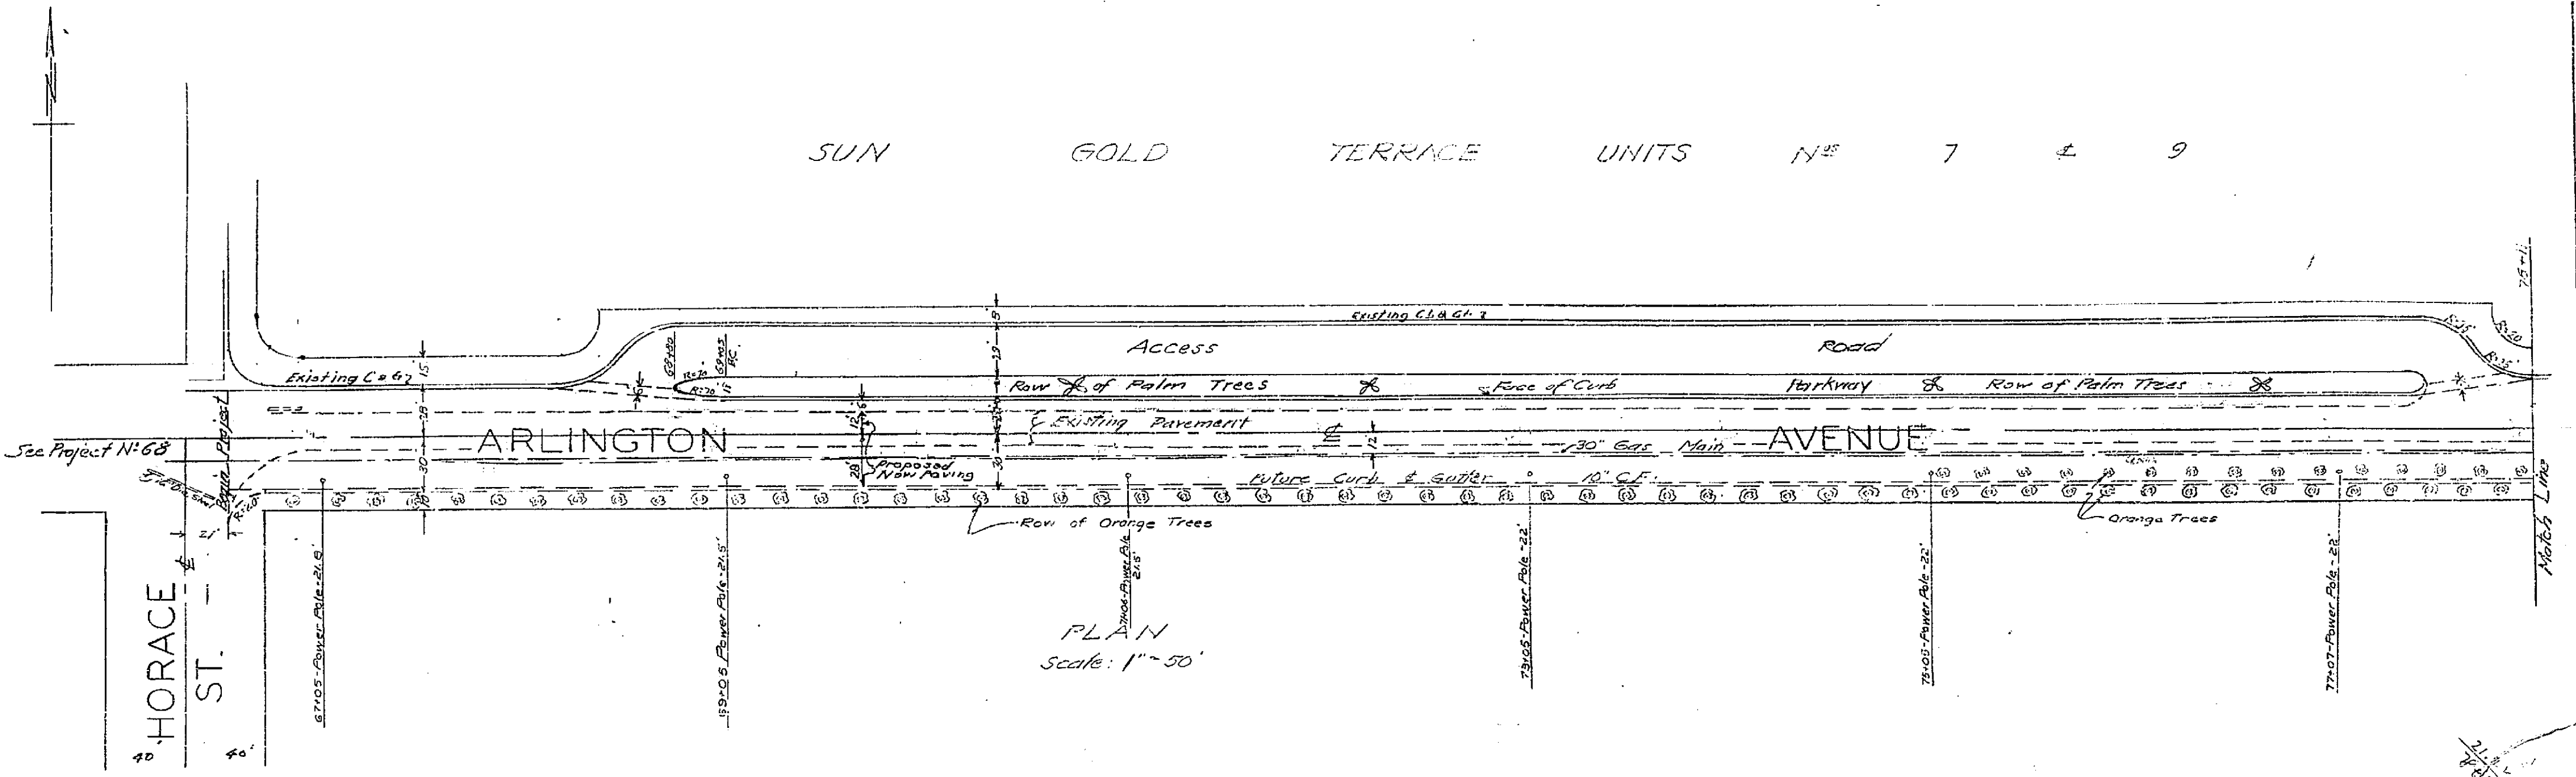

9650