


Topic No. 10400-78 E.P. 21-10700

Harlan Tr 3
Sheet #1 of 3 Sheets

PROPERTY OF
CITY OF RIVERSIDE
CITY ENGINEERING DEPT.

PROPERTY OF
CITY OF RIVERSIDE
CITY ENGINEERING DEPT.

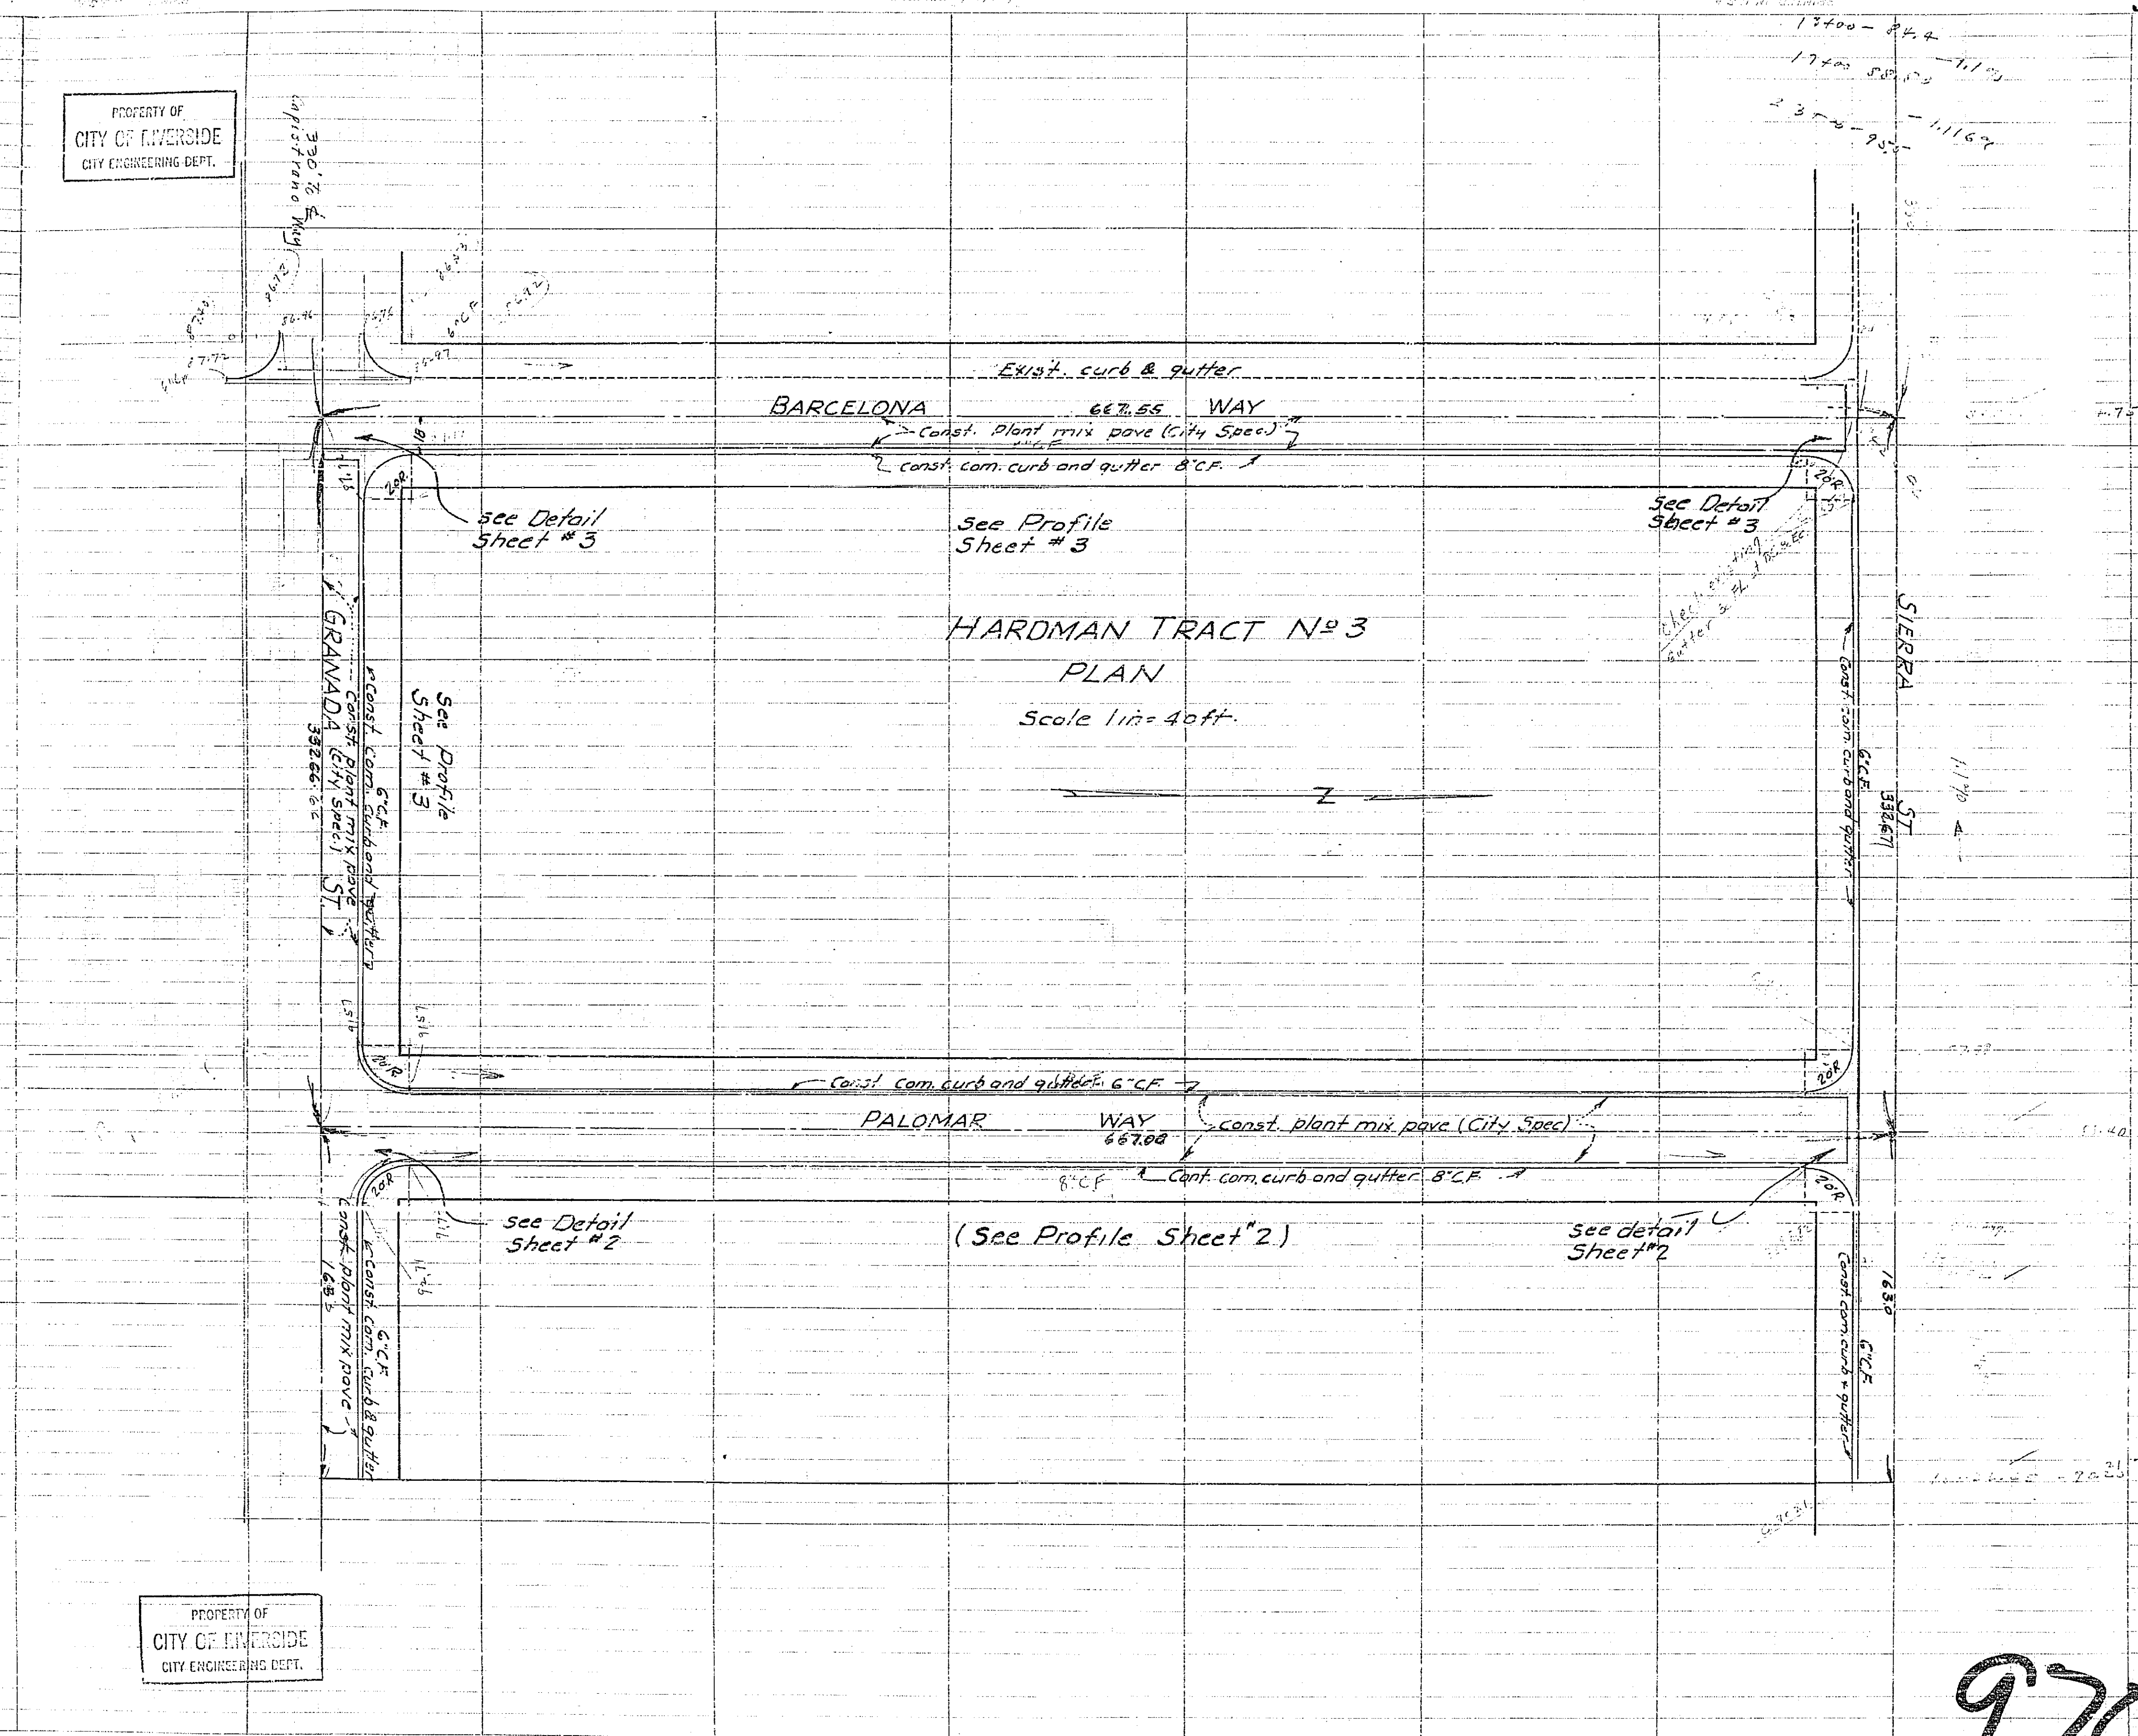


HARLAN TRACT No 3
PLAN
Scale 1 in = 40 ft.

PROPERTY OF
CITY OF RIVERSIDE
CITY ENGINEERING DEPT.

PROPERTY OF
CITY OF RIVERSIDE
CITY ENGINEERING DEPT.

970 D

PROPERTY OF
CITY OF RIVERSIDE
CITY ENGINEERING DEPT.

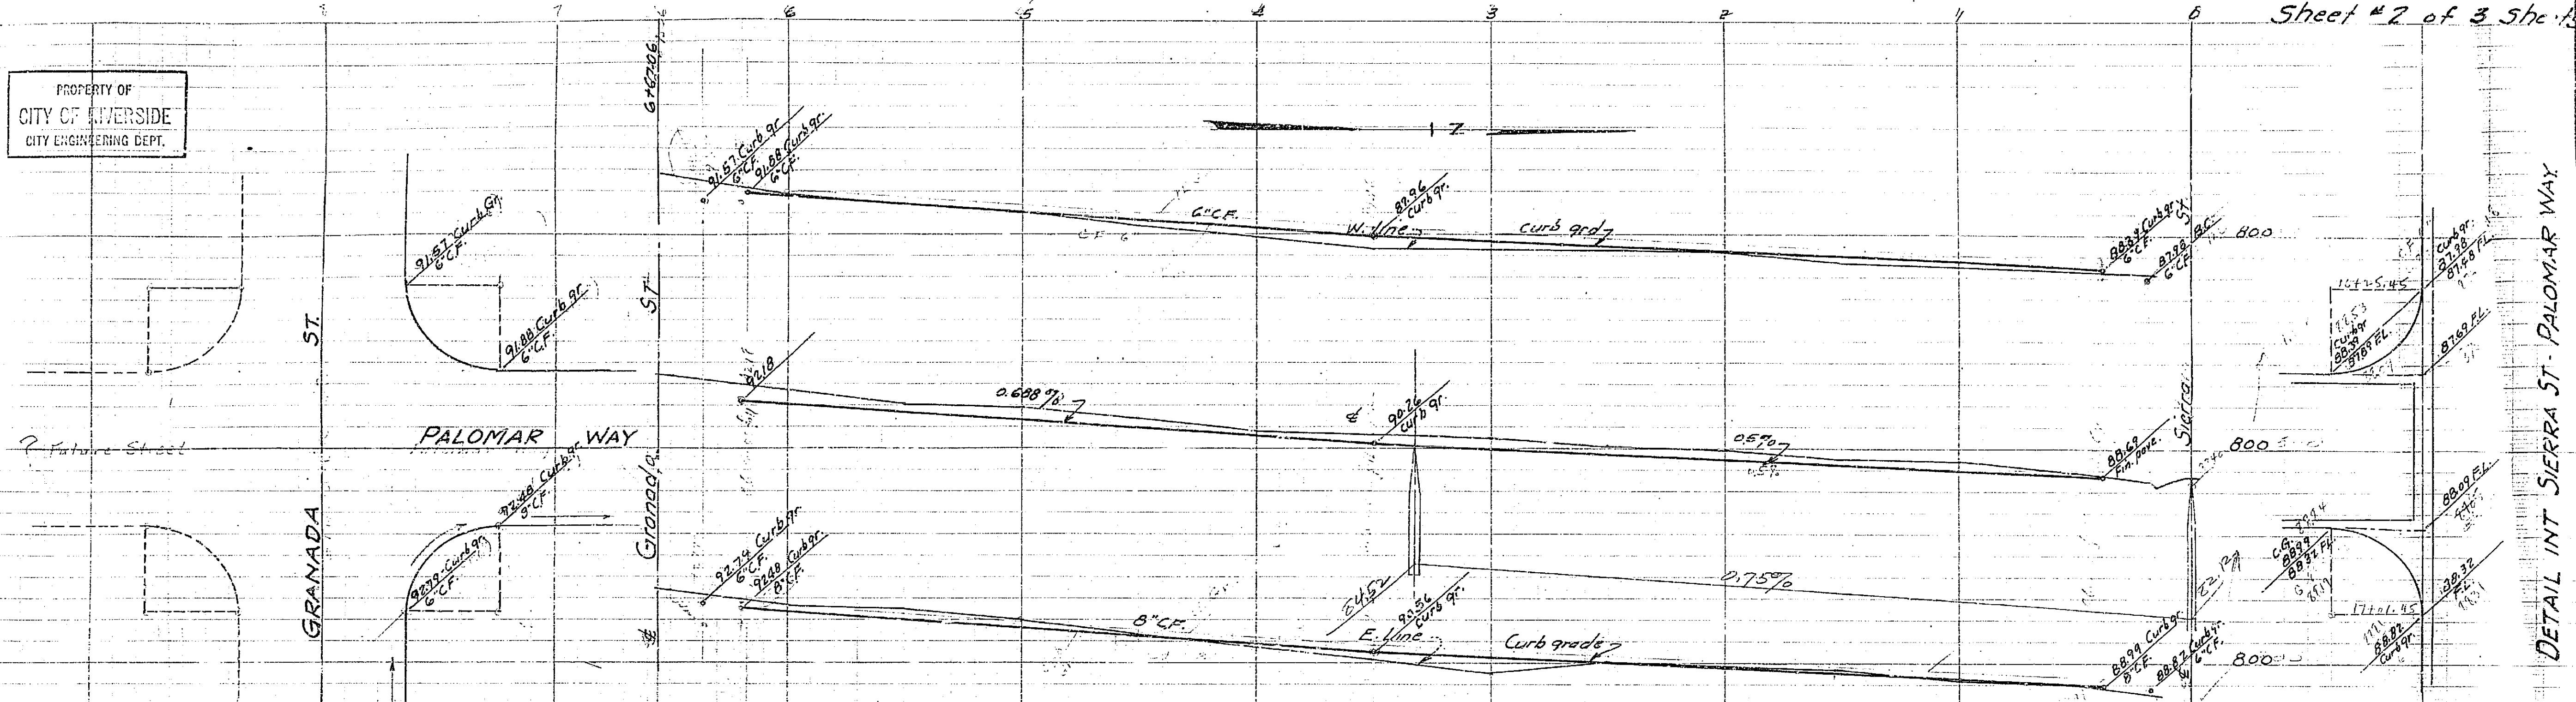

PROFILE PALOMAR WAY

Scale ~ 1in = 40ft Hor.
1in = 4ft Vert.


HARDMAN TRACT #3

PROPERTY OF
CITY OF RIVERSIDE
CITY ENGINEERING DEPT.

PROPERTY OF
CITY OF RIVERSIDE
CITY ENGINEERING DEPT.

970D

PROPERTY OF
CITY OF INVERSIDE
CITY ENGINEERING DEPT.

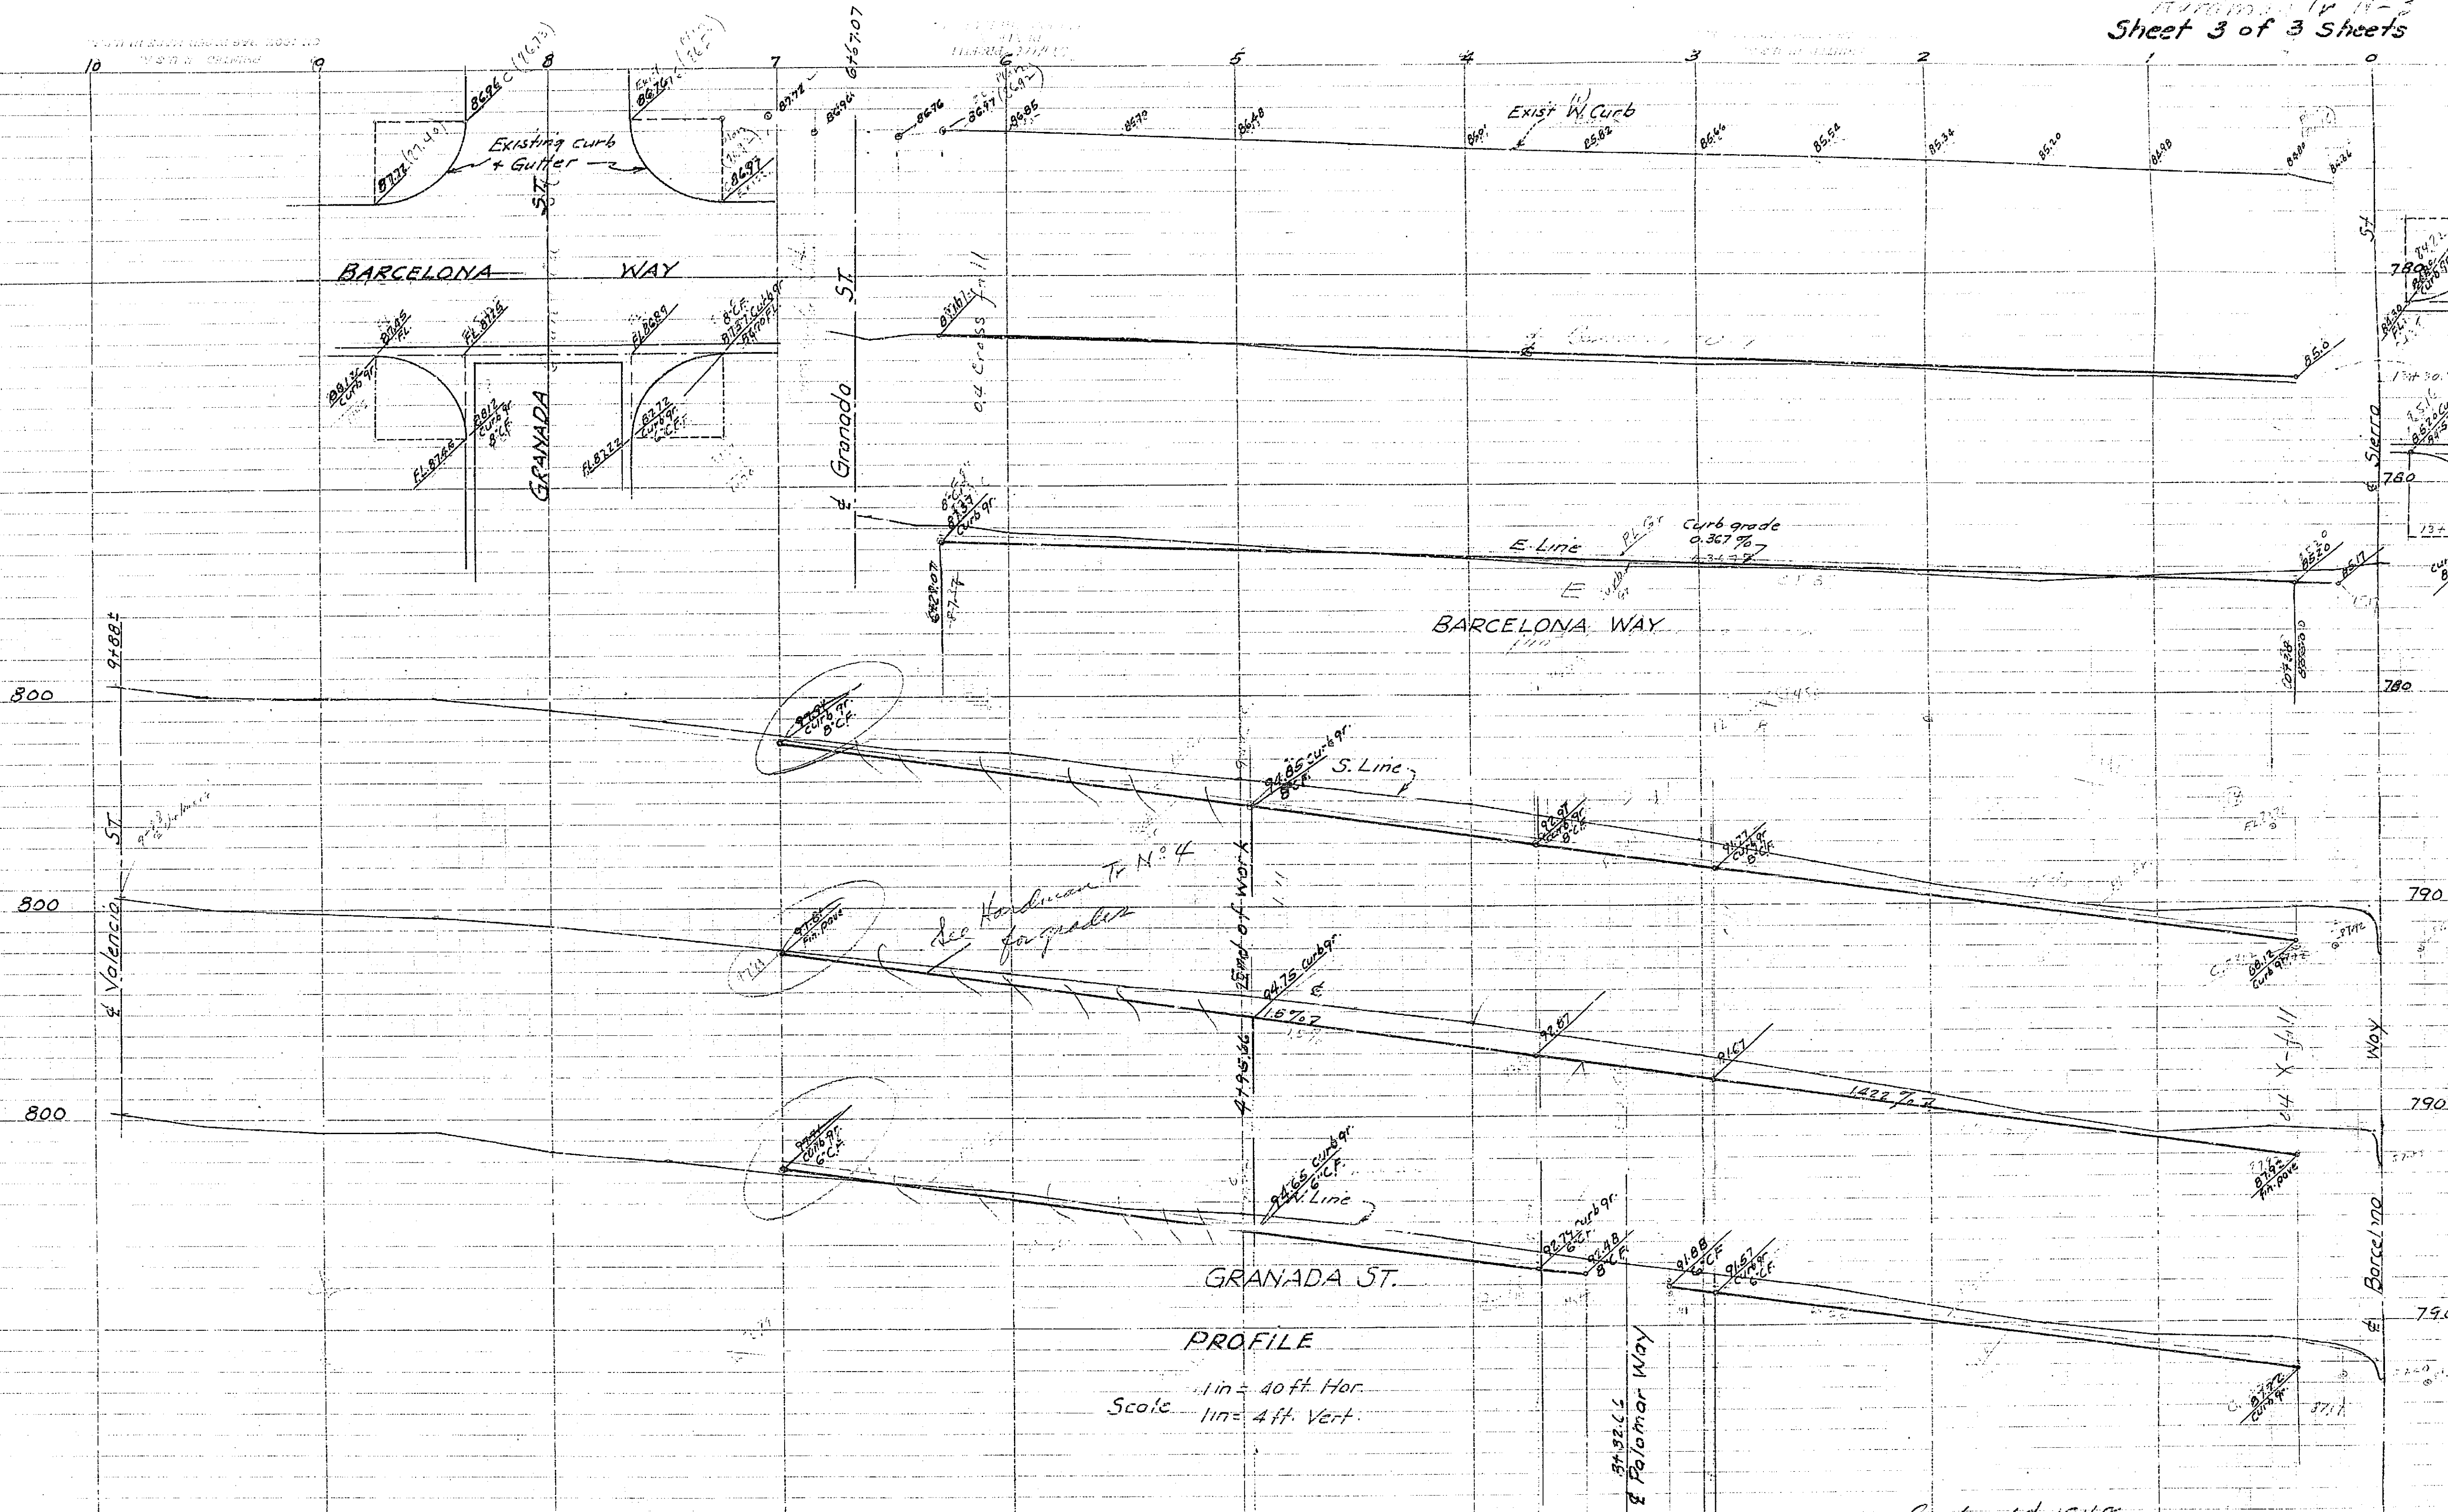

Approved Sept 2nd 1948
M. H. Irvine
City Engineer.

PROPERTY OF
CITY OF INVERSIDE
CITY ENGINEERING DEPT.

PROPERTY OF
CITY OF INVERSIDE
CITY ENGINEERING DEPT.

920 D

740
5132
5734