


NORTH SIDE STORM DRAIN FAIRMOUNT PARK TO ORANGE ST.			
Drawing Number	Sheet Number	Total Sheets	Field Book
972	1	2	375
Drawn by		Checked	Approved

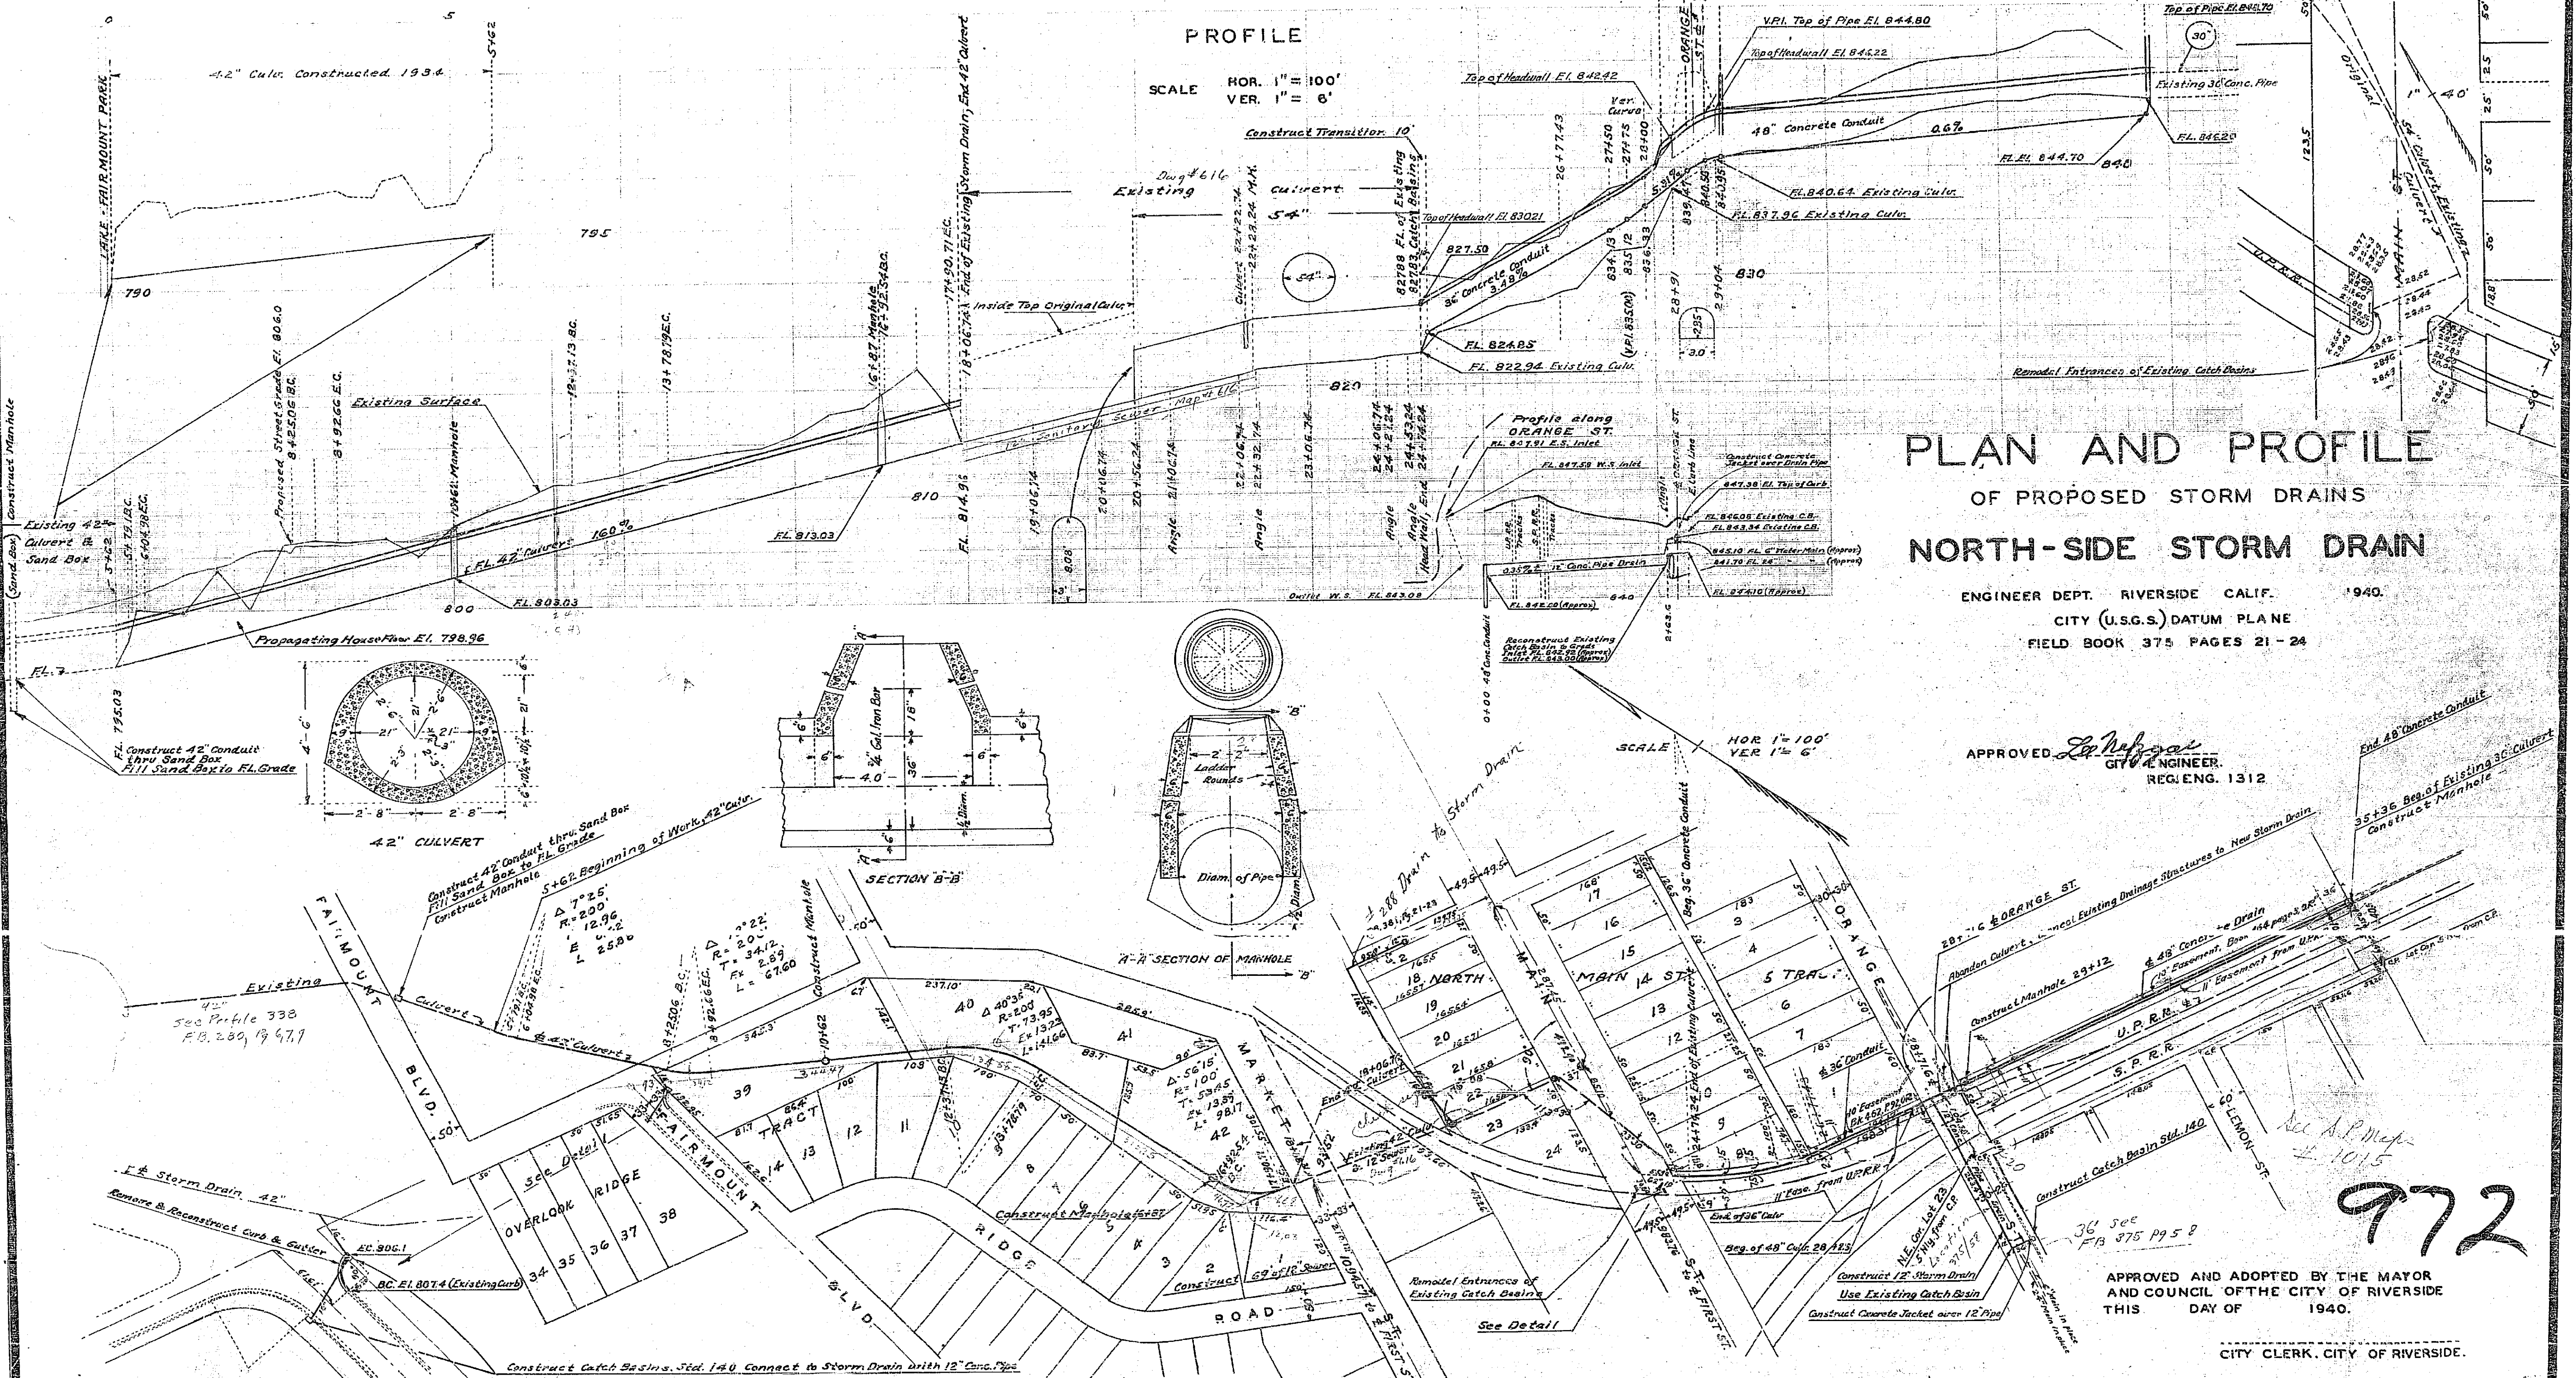

972

