
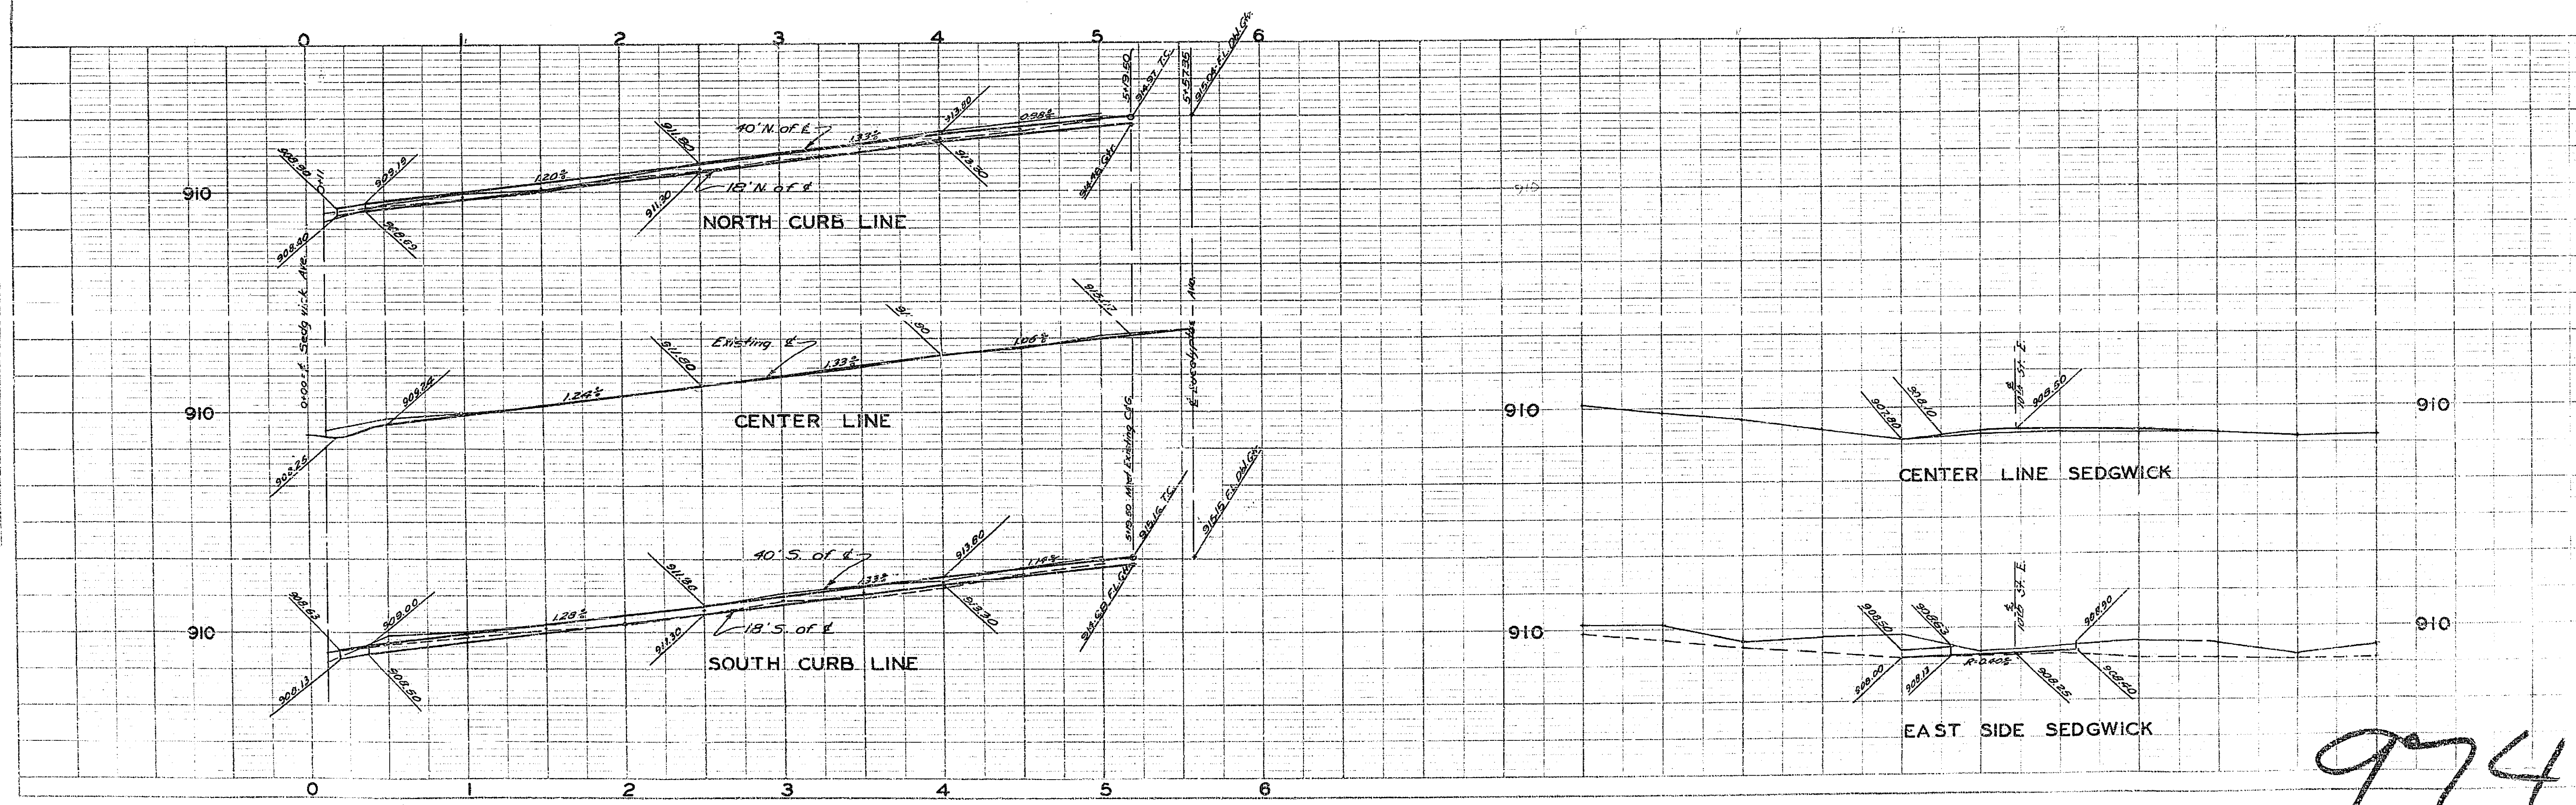


PLAN
 SHEET NO. 1
 DATE: _____
 BY: _____

PROFILE
 SHEET NO. 1
 DATE: _____
 BY: _____

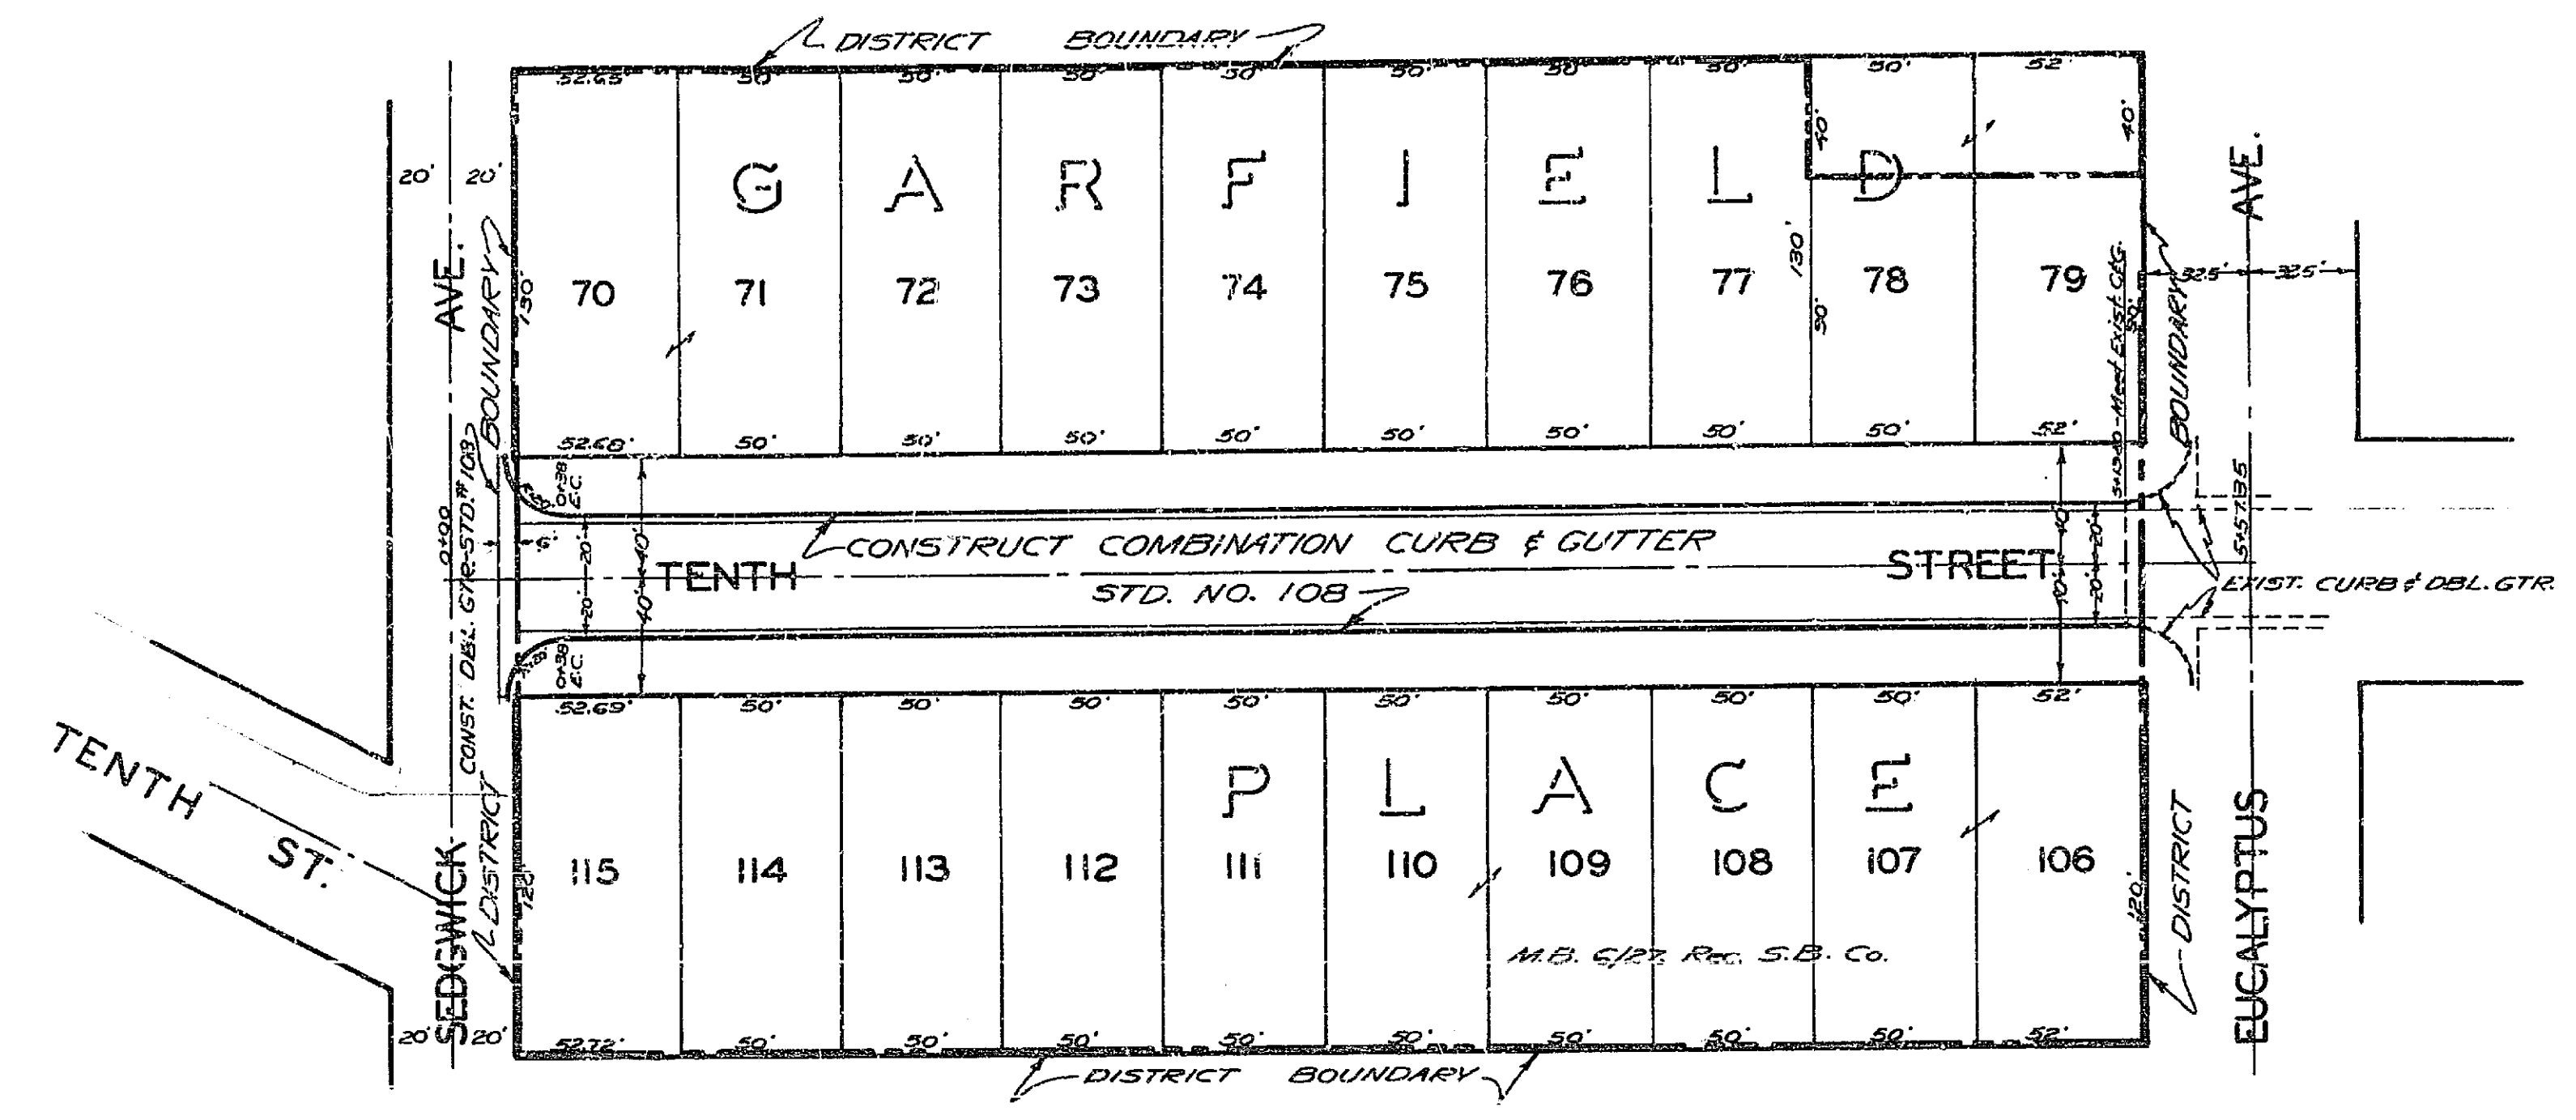

974