

1174.12
 214.12
 311.14
 311.14
 311.14
 664.42 Comb

*Check to set
 2' in of additional*

1174.12
 214.12
 311.14
 311.14
 311.14
 664.42 Comb

1742.24
 1349.12
 393.12
 393.12
 393.12
 664.42 Comb

9460.91
 5438.75
 432

431
 397
 828 of 16"

13796.12
 9464.91
 4331.21

17492.24
 13496.12
 3996.12

17455.4
 13496.12
 3959.28
 3959.28


9427.91
 5497.75
 3930.16
 664.42 New Gutter
 2.5' wide
 4662.34
 1334.64
 1165.51
 178.94 Gutter

13726.12
 9459.12
 4267.00

664.42 New Gutter
 2.5' wide
 4662.34
 1334.64
 1165.51
 178.94 Gutter

17427.24
 13496.12
 3931.12

664.42 New Gutter
 2.5' wide
 4662.34
 1334.64
 1165.51
 178.94 Gutter

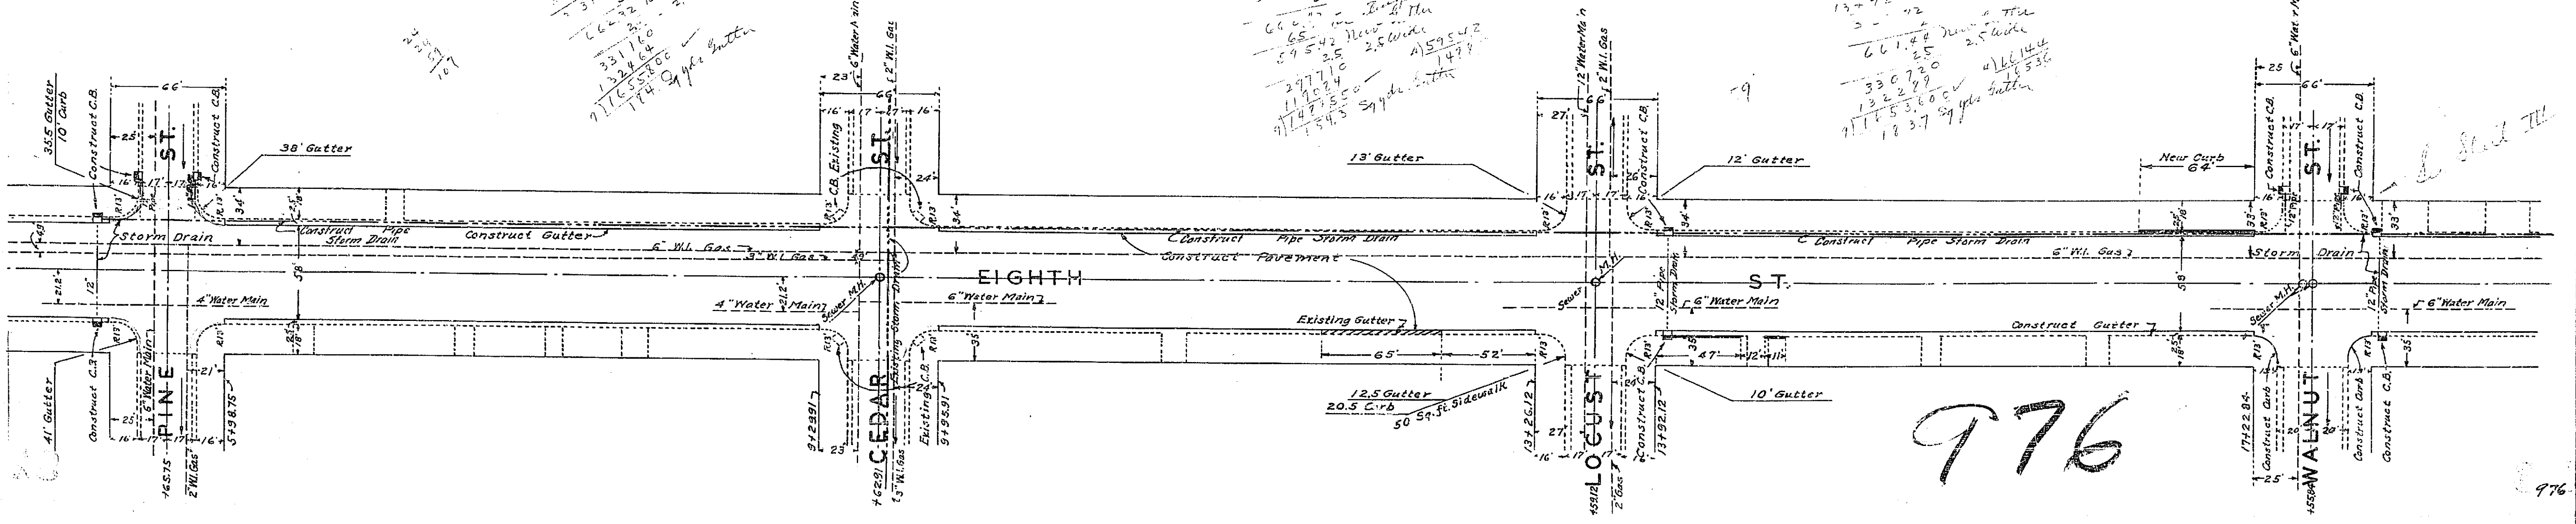

976

27+12.55
 25+91.18
 3 21.37
 3 21.37
 642.74

254718
 21+8544
 3 21.74
 3 21.74
 633.78

211944
 17+8874
 3 32.66
 32563
 65120

21790
 17 92.84
 3 77.16

25733
 21+90
 3 43

254918
 21+8544
 3 21.74
 3 21.74
 630.74

2942.55
 25+92.17
 3 30.37

2171944
 17+8874
 3 32.66
 3 32.66
 132.60
 91653.00
 1836

661.20 New Gutter 25 Wide
 4) 661.20
 165.3

By New Gutter

2571618
 21+8544
 3 30.74
 3 30.74
 661.48
 25
 330.74
 132.296
 17653.00
 183.4


New Gutter 25 Wide
 4) 661.48
 165.37

Sypho gutter 90
 73

2942.55
 25+92.17
 3 30.37
 3 30.37
 587.4
 41689.4
 1477.85

New Gutter 25 Wide
 4) 41689.4
 10422.35

Sypho gutter
 163.5

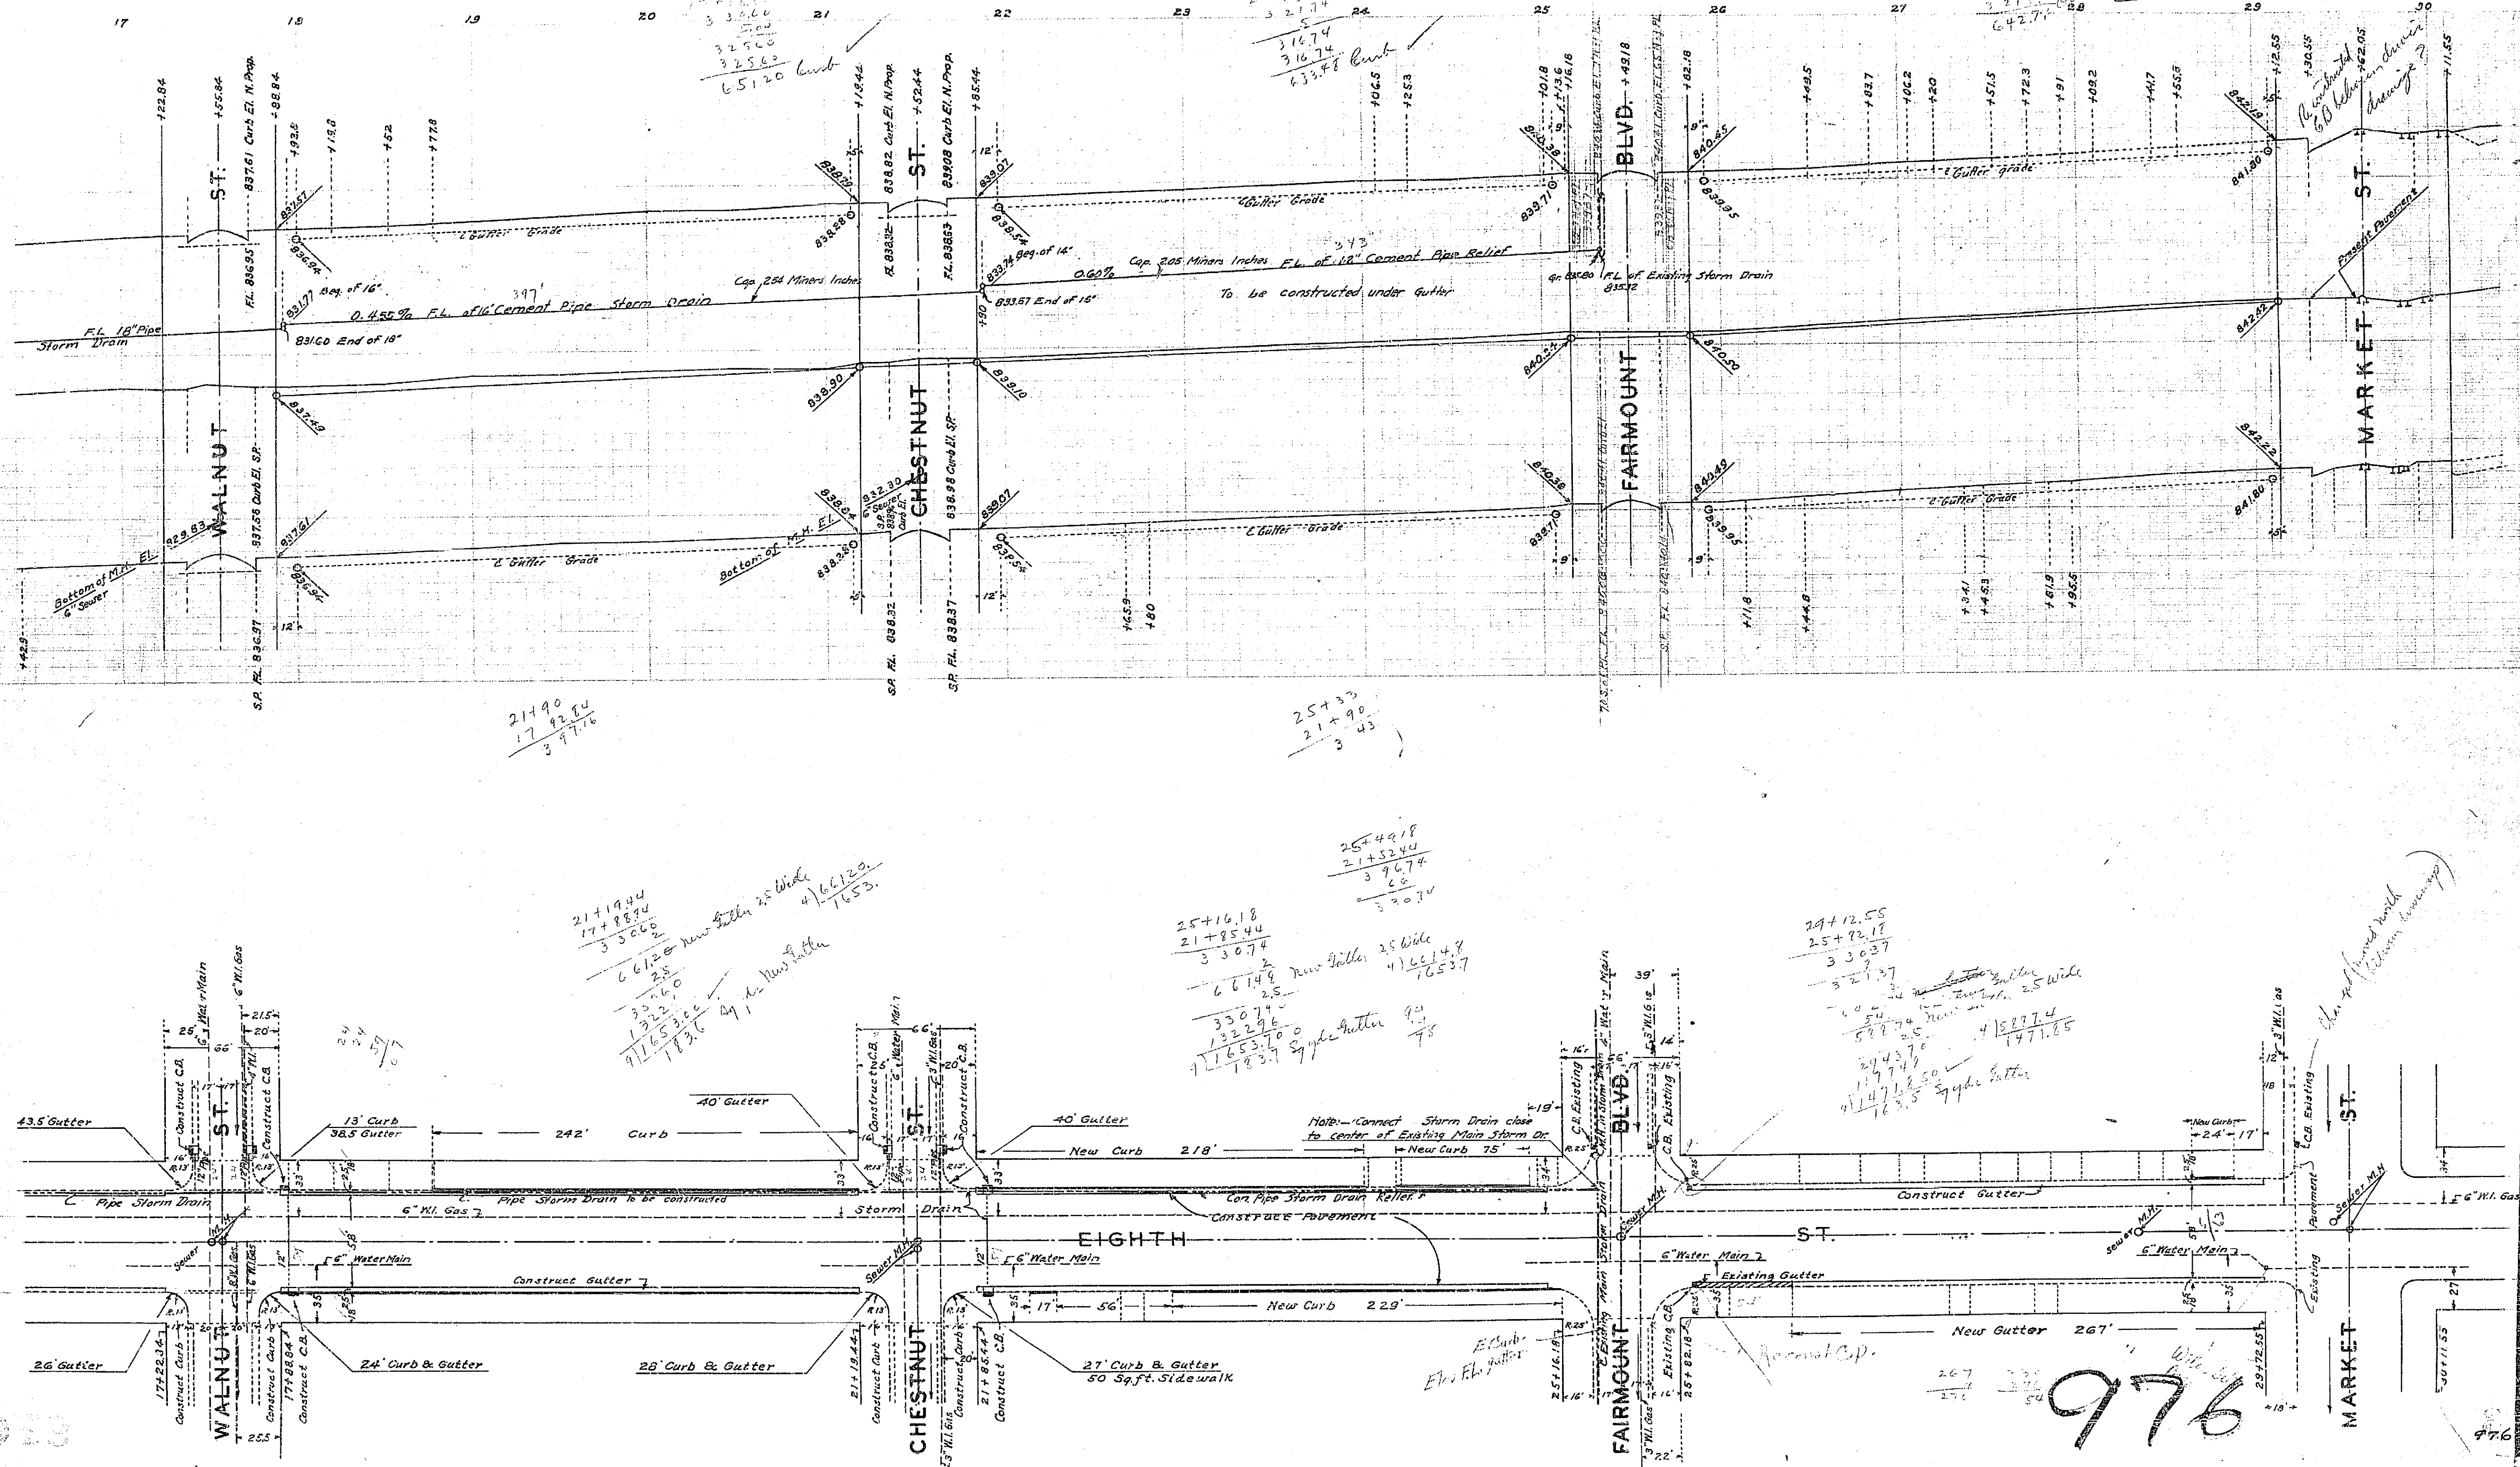

976

MISSING