


PROFILE
SCALE VER. 1/2" = 1'
HOR. 1" = 40'

Market St Storm Drain Laterals			
Drawing Number	Sheet Number	Total Sheets	Field Book
981A	1	7	38+18+20+25
Drawn	Checked	Approved	
June 30, 1936	7-0-35		

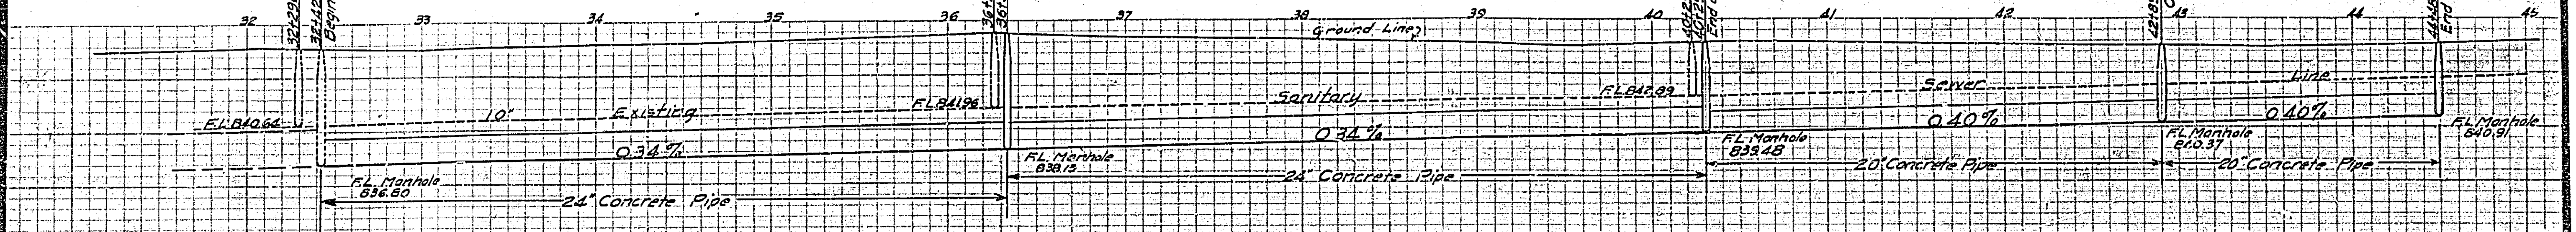

PLANS AND PROFILES
MARKET STREET STORM DRAIN LATERALS

THE CONSTRUCTION OF CONCRETE PIPE STORM DRAINS WITH CONCRETE CATCH BASINS AND MANHOLES ON MARKET STREET FROM FIRST STREET TO FOURTH STREET, ALSO FIRST STREET THIRD STREET FIFTH STREET SEVENTH STREET EIGHTH STREET NINTH STREET TENTH STREET THIRTEENTH STREET FROM MARKET STREET TO ORANGE STREET, ALSO SIXTH STREET ELEVENTH STREET FROM MARKET STREET TO MAIN STREET ALSO CONCRETE CATCH BASINS ON MARKET STREET FROM FOURTH STREET TO FOURTEENTH STREET


ENGINEERING DEPARTMENT CITY OF RIVERSIDE JUNE 1936

APPROVED
CITY ENGINEER

APPROVED AND ADOPTED BY THE MAYOR AND COUNCIL OF THE CITY OF RIVERSIDE THIS 21 DAY OF JULY 1936

CITY CLERK CITY OF RIVERSIDE

PLAN
SCALE 1/2" = 40'

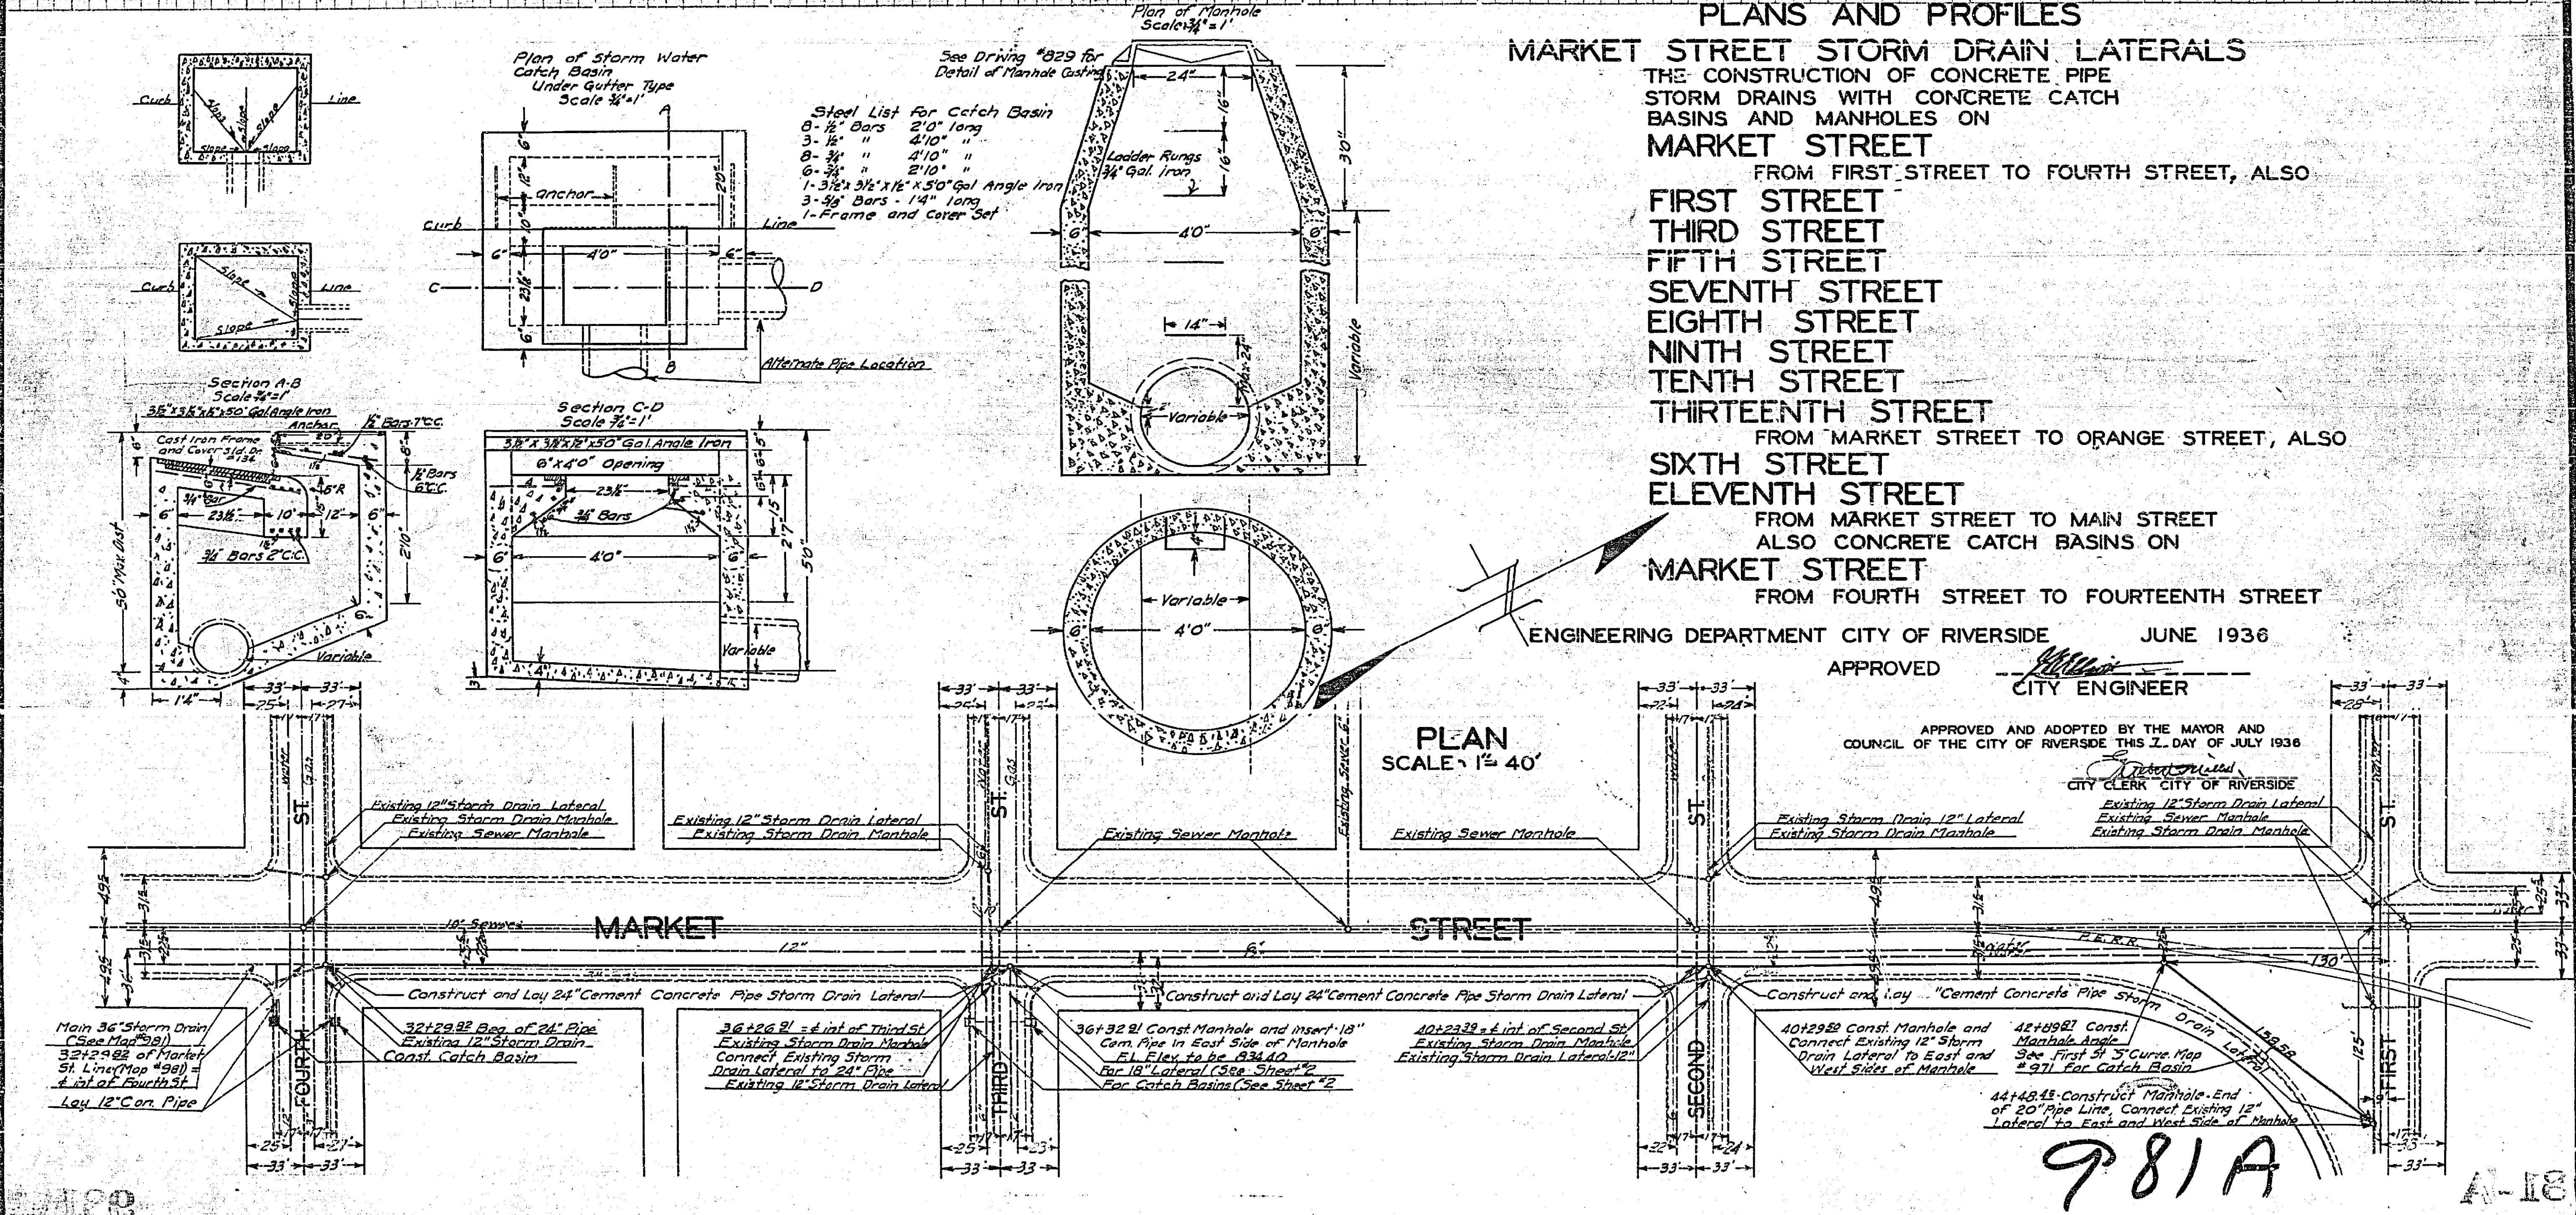


981A

A-18

Market St. Storm Drain Laterals			
Drawing Number	Sheet Number	Total Sheets	Field books
981A	2	7	58-19-20-23
Drawn	Checked	Approved	
June 14, 1936	7-3-36		


PROFILE ~ THIRD STREET

SCALE 1" = 40'

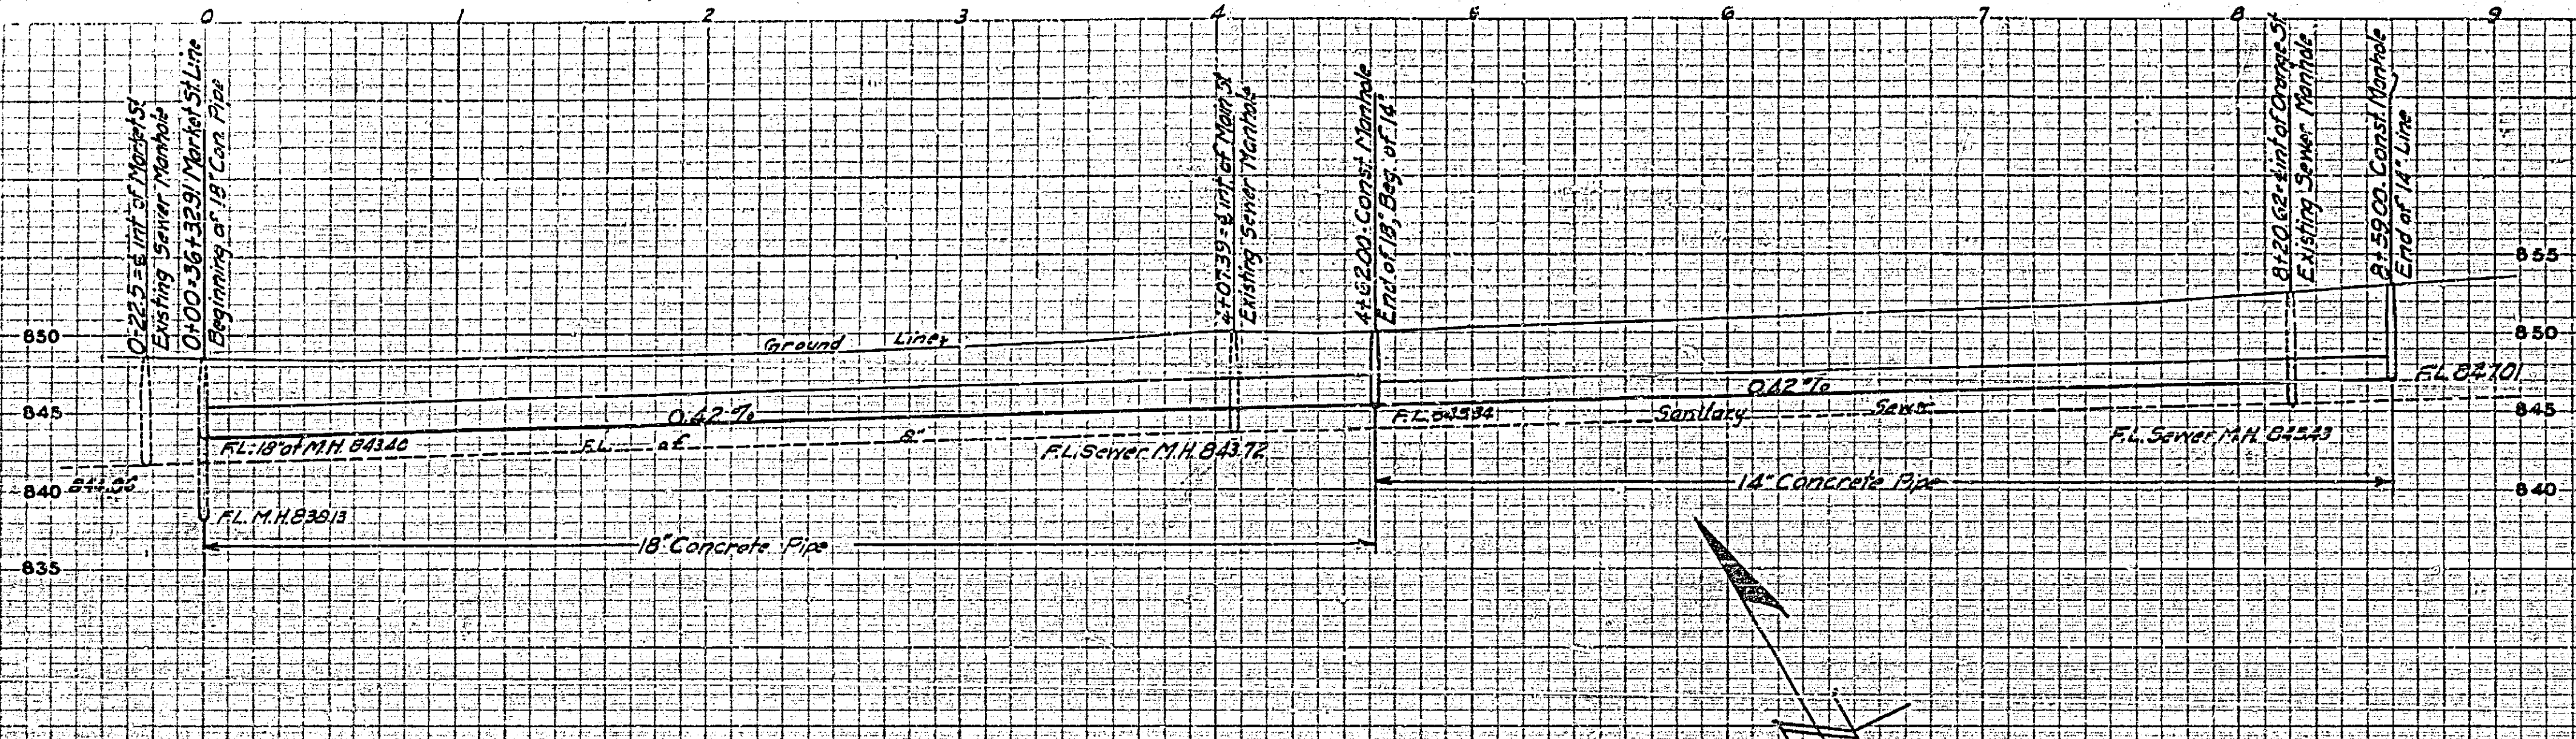


PLAN ~ FIRST STREET

SCALE 1" = 40'

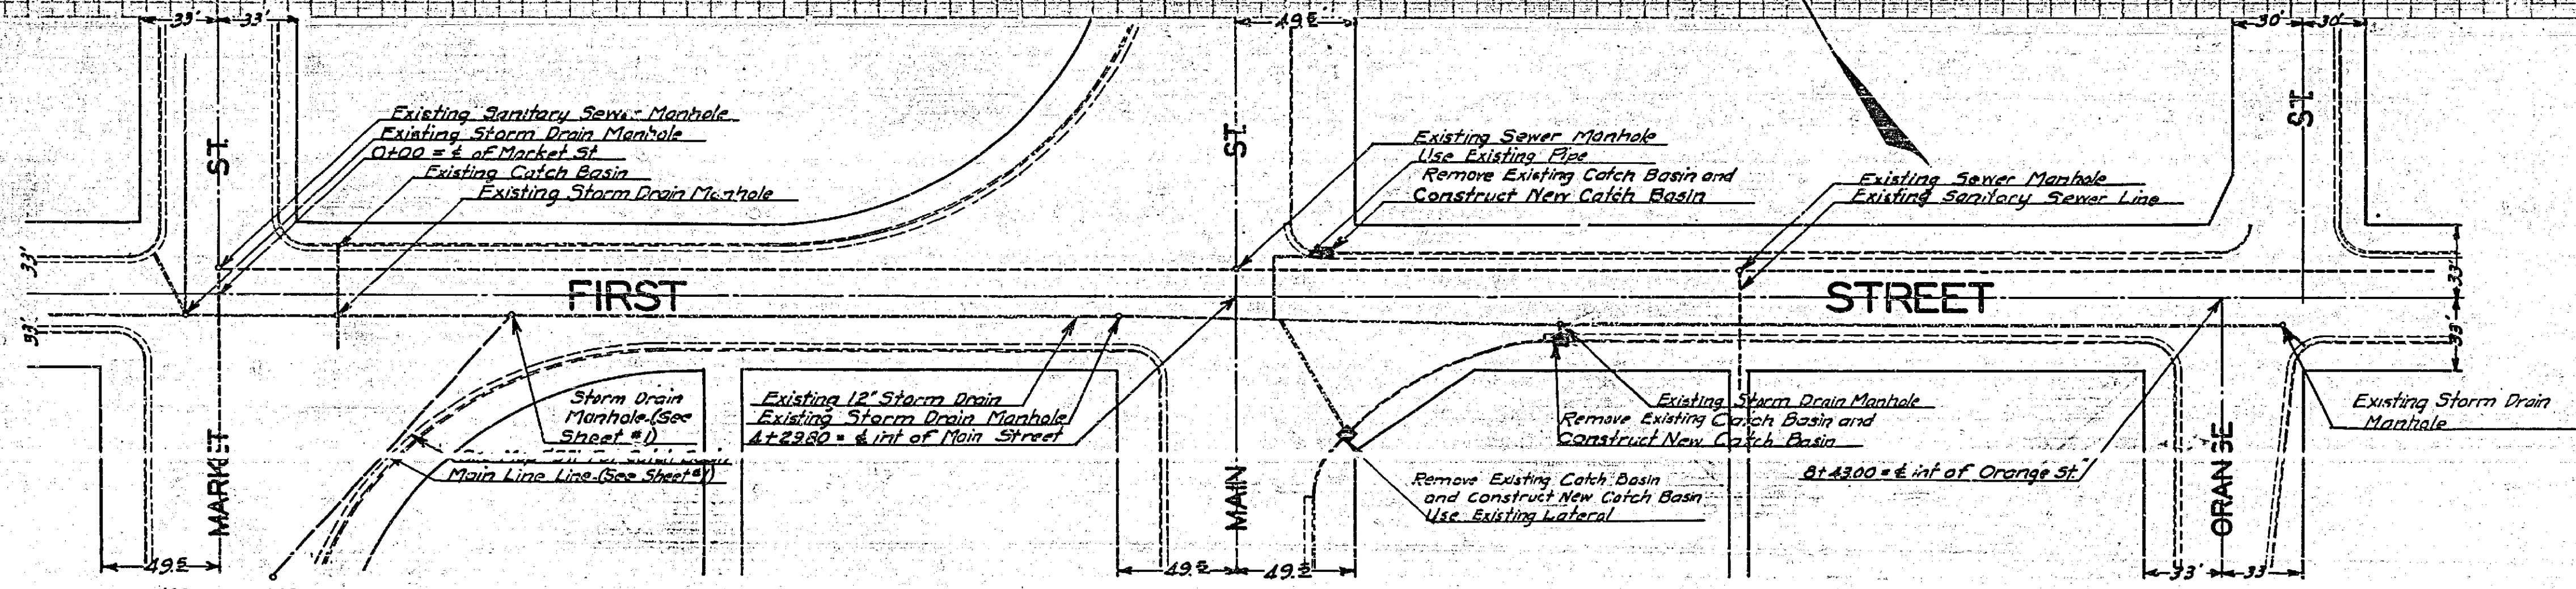

PLAN ~ THIRD STREET





SCALE 1" = 40'

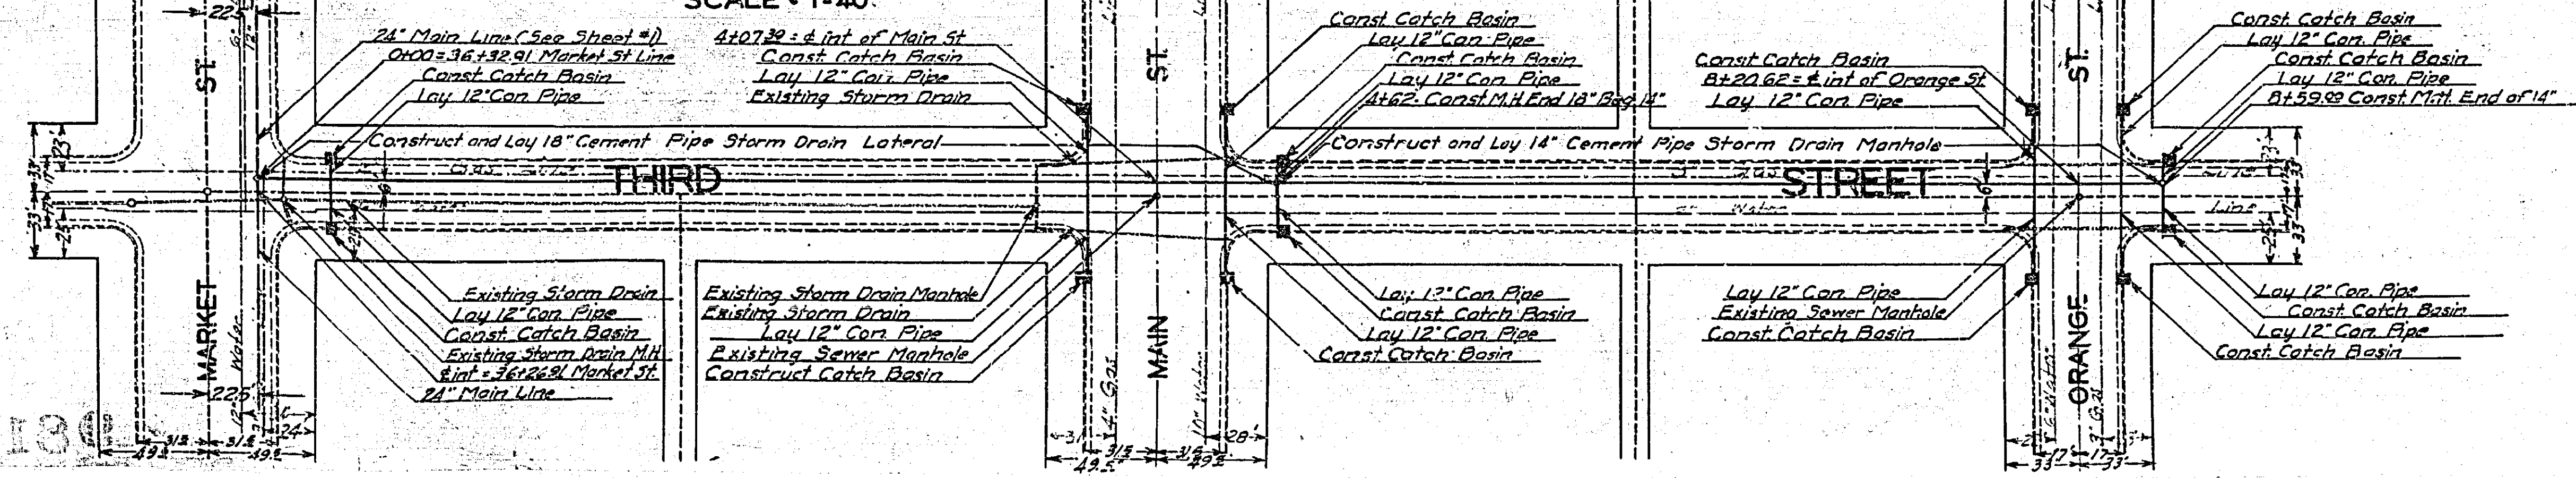

981A

MISSING


Market St Storm Drain		Laterals	
Drawing Number	Sheet Number	Total Sheets	Field Books
981 A	4	7	38-9-20-23
Drawn	Checked	Approved	
June 25, 1936	7-5-36		

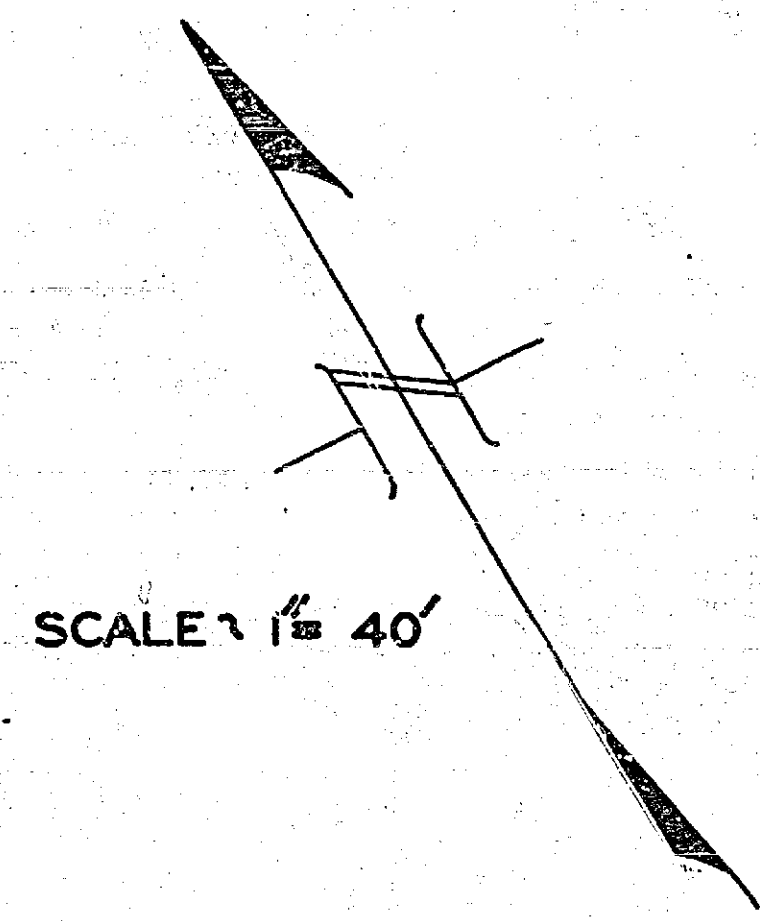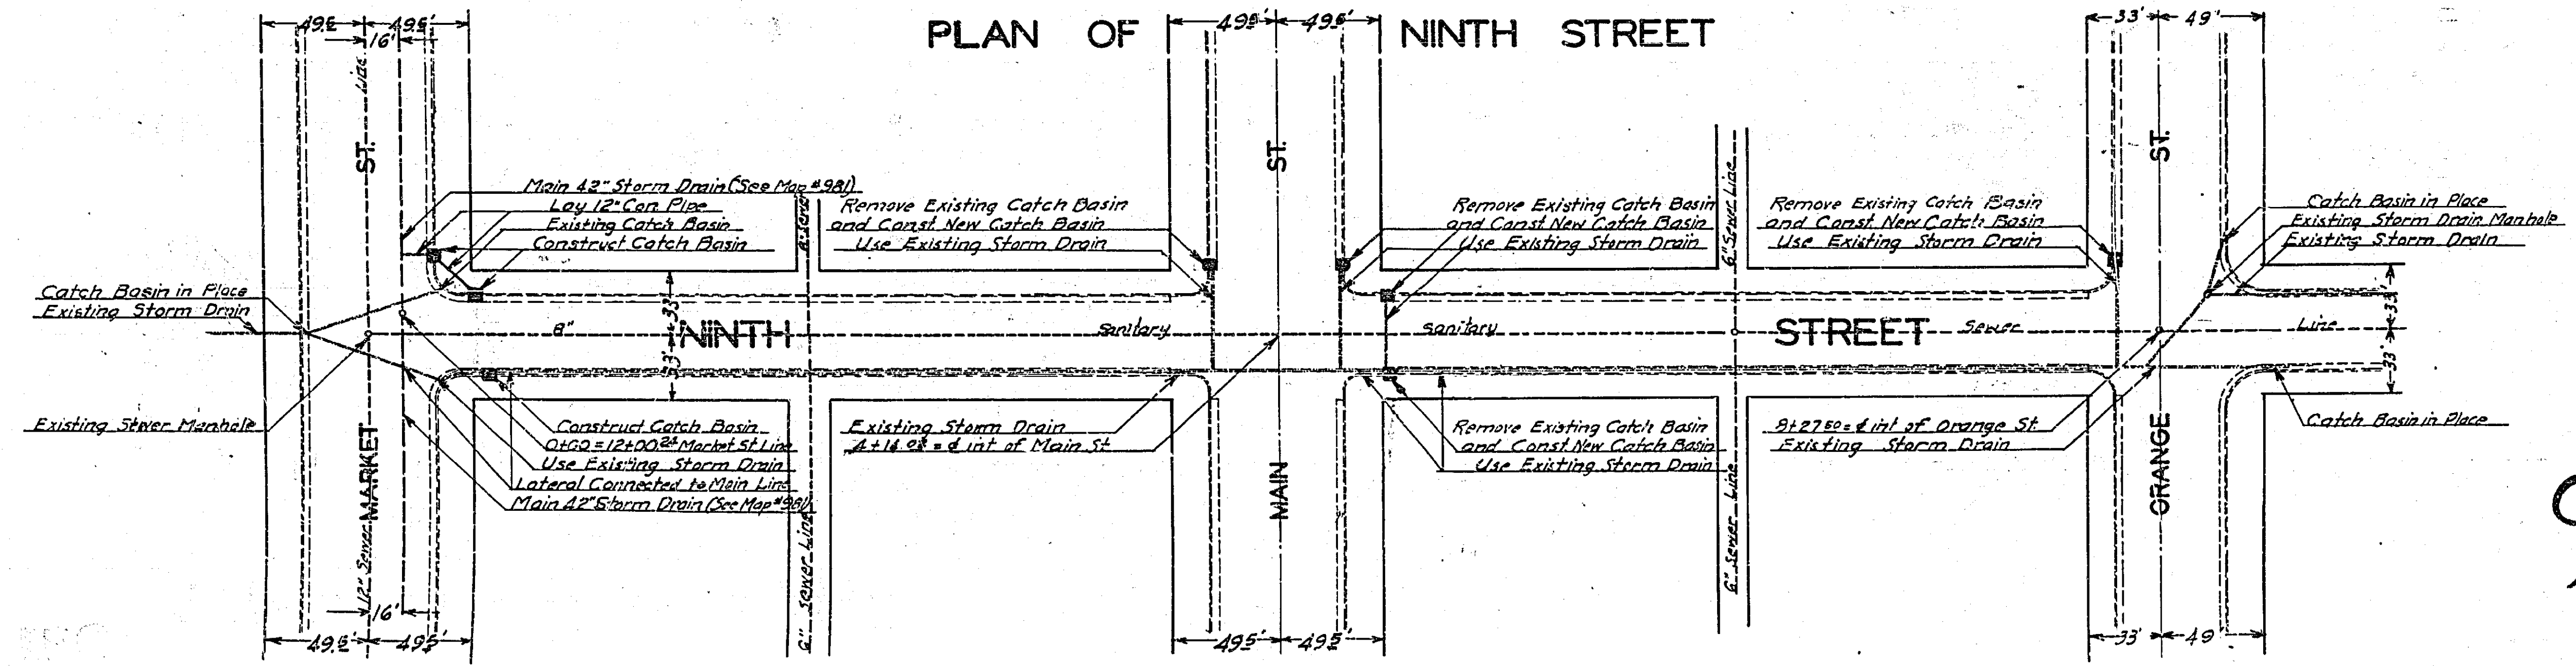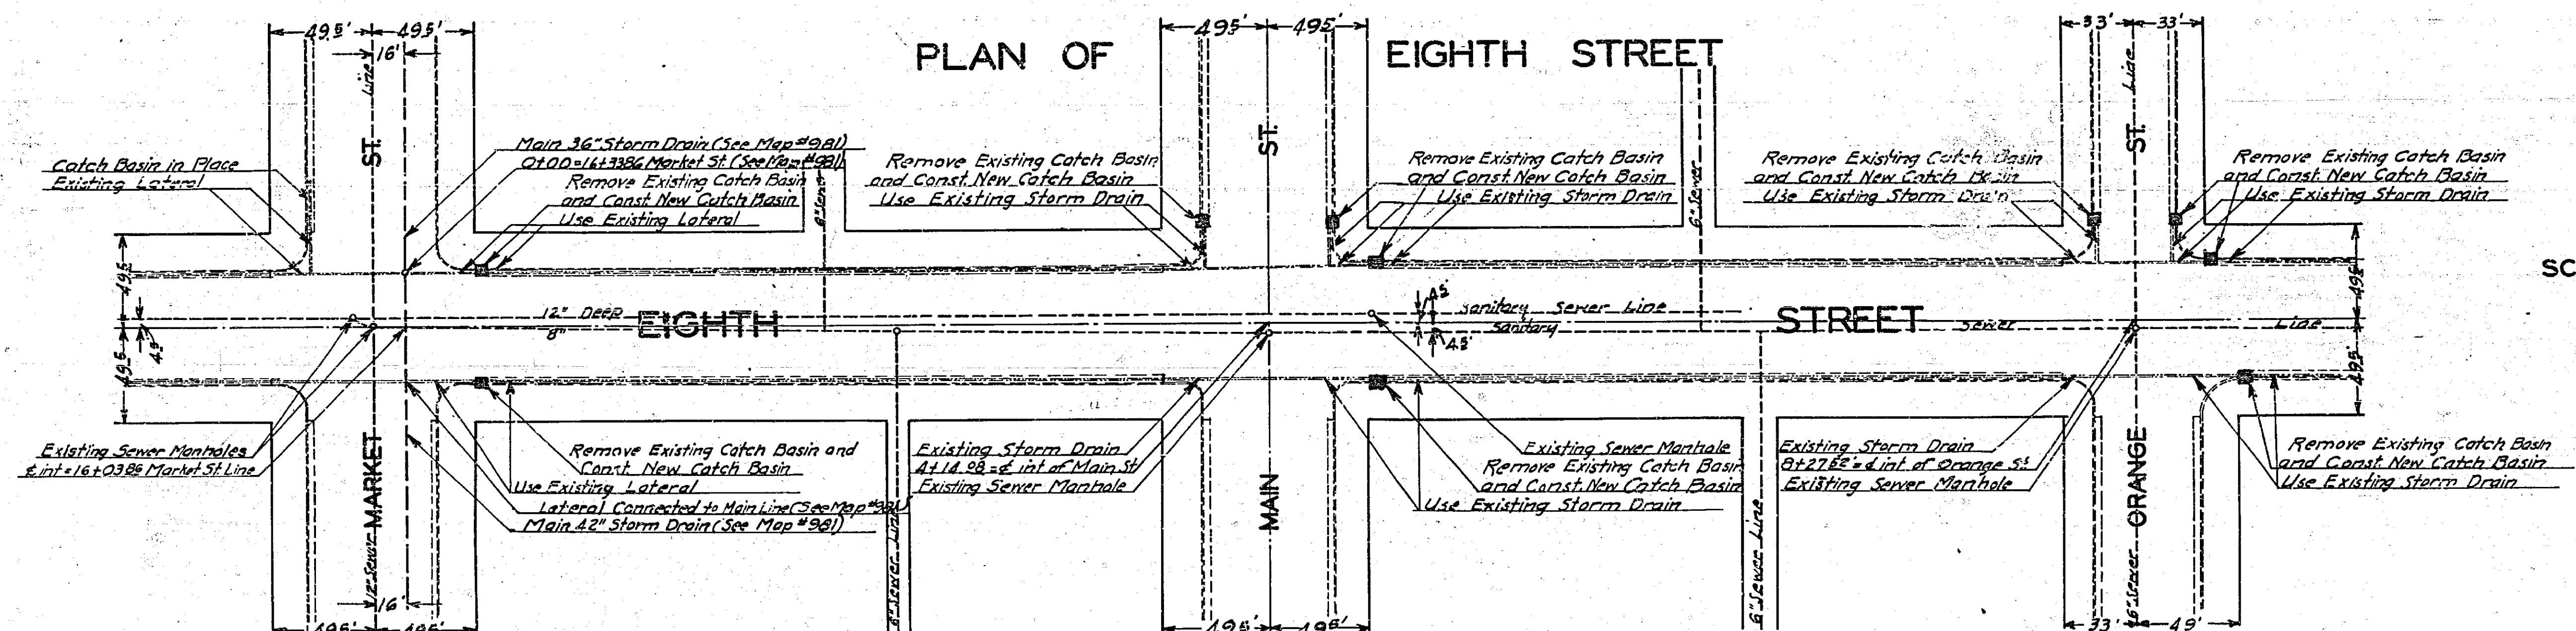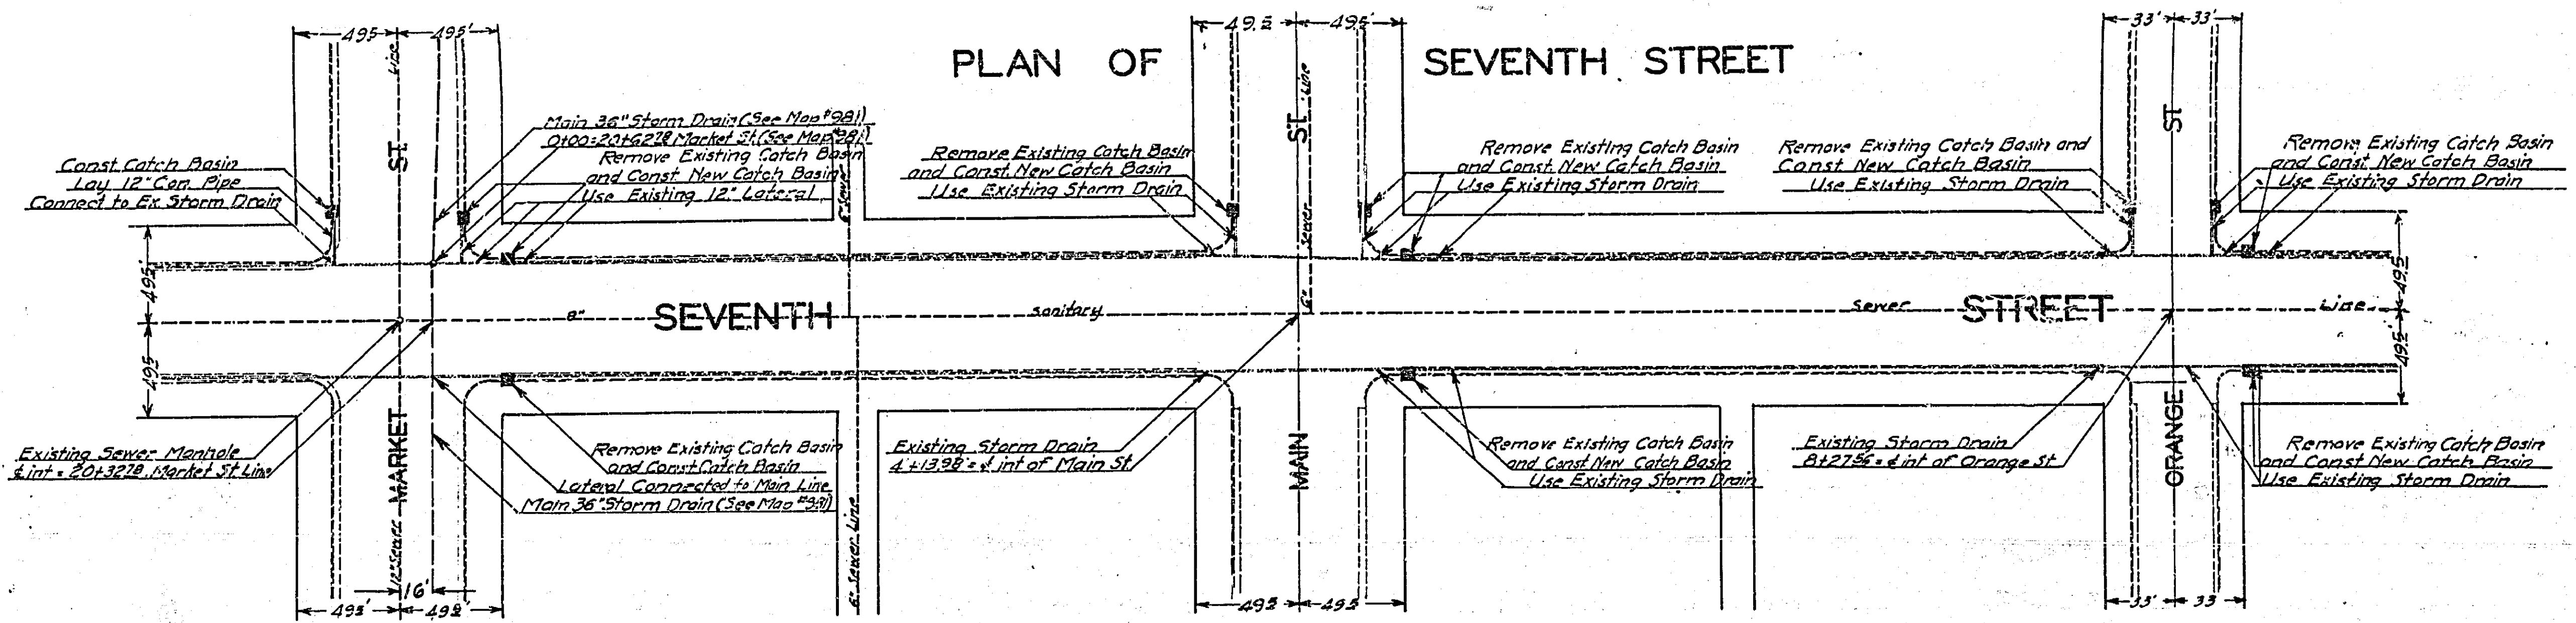


SCALE 1" = 40'

981 A


Market St. Storm Drain Laterals			
Drawing Number	Sheet Number	Total Sheets	Field Books
981 A	5	7	28-22-23
Drawn	Checked	Approved	
Jul 25, 1926	7-3-26	MLL	

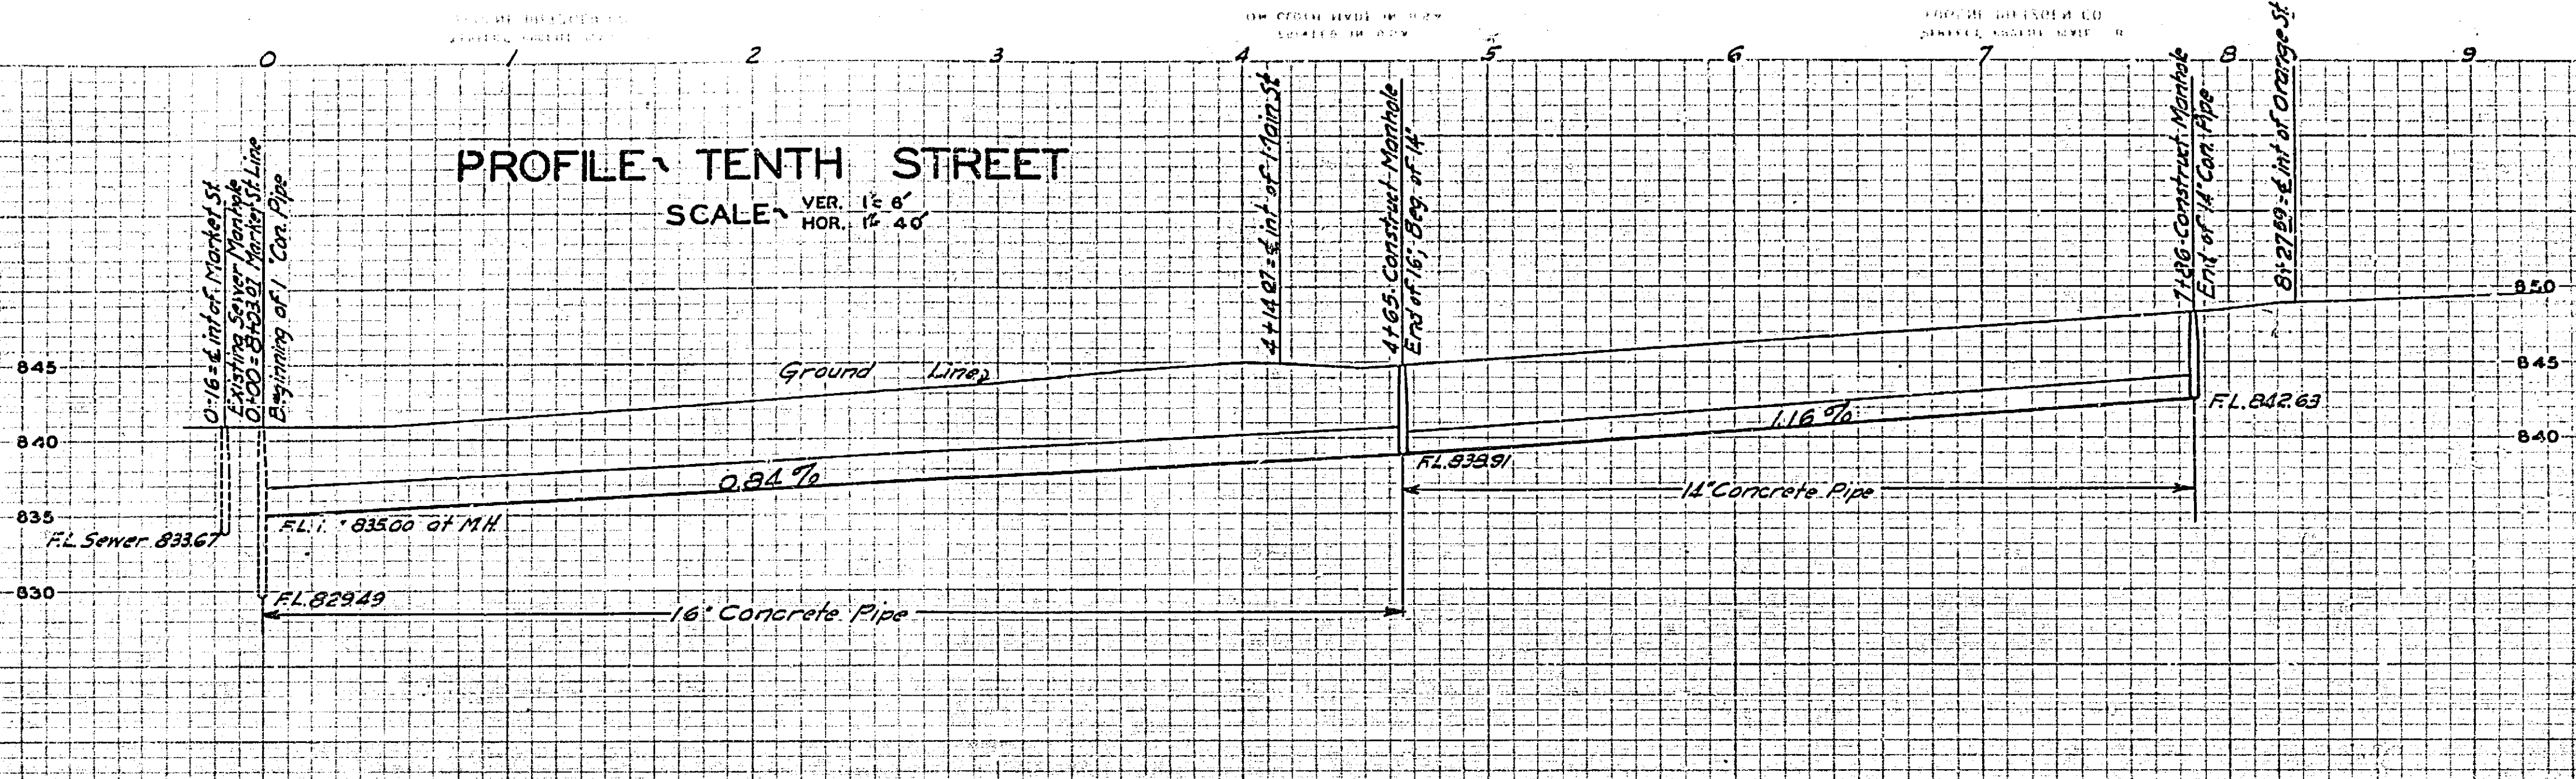

PLAN OF TENTH STREET
SCALE 1" = 40'

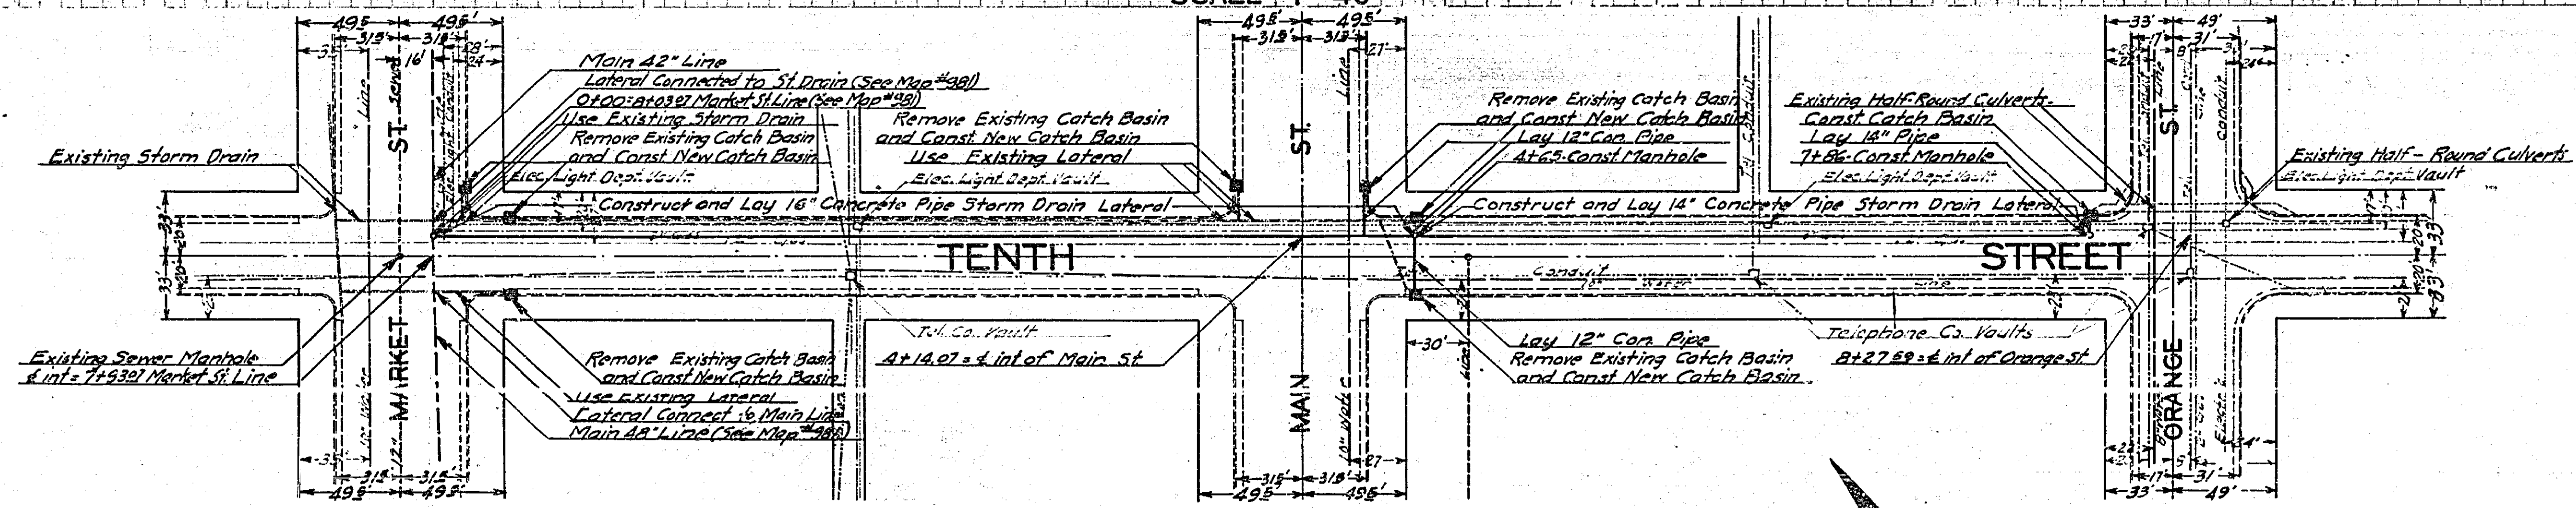


PLAN OF ELEVENTH STREET
SCALE 1" = 40'

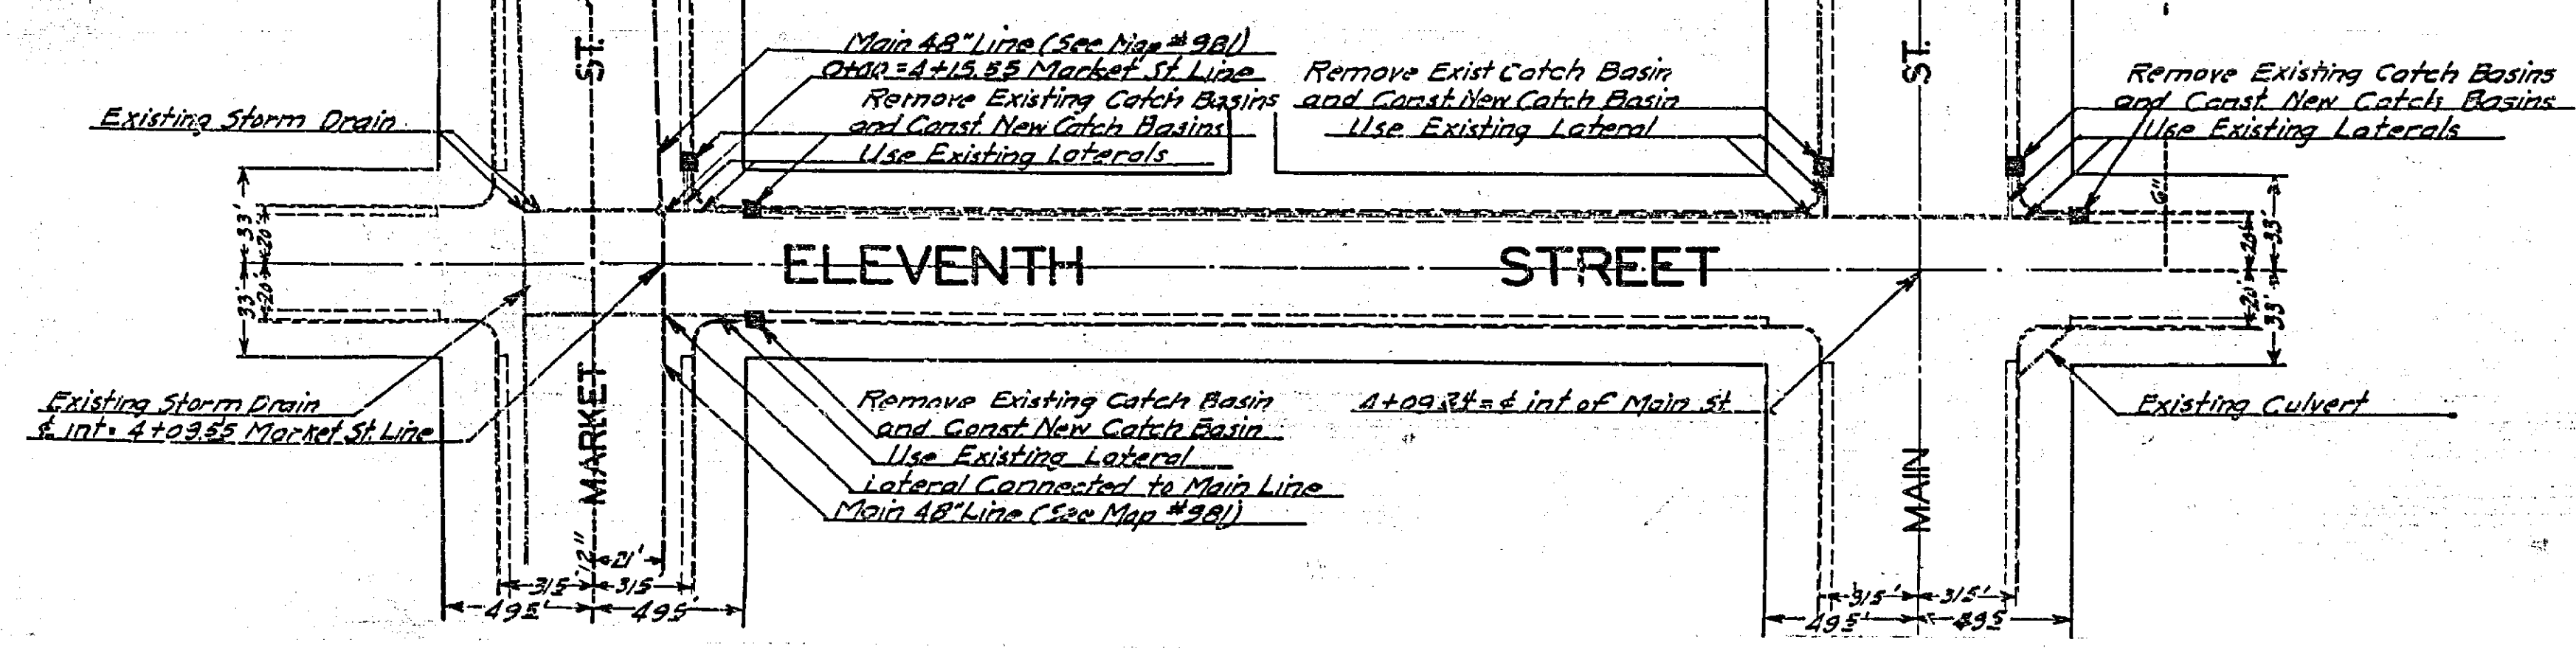


981 A

Market St Storm Drain Laterals			
Drawing Number	Sheet Number	Total Sheets	Field Books
981A	G	7	3/19/36
Drawn	Checked	Approved	
June 26, 1936	7/3/36		

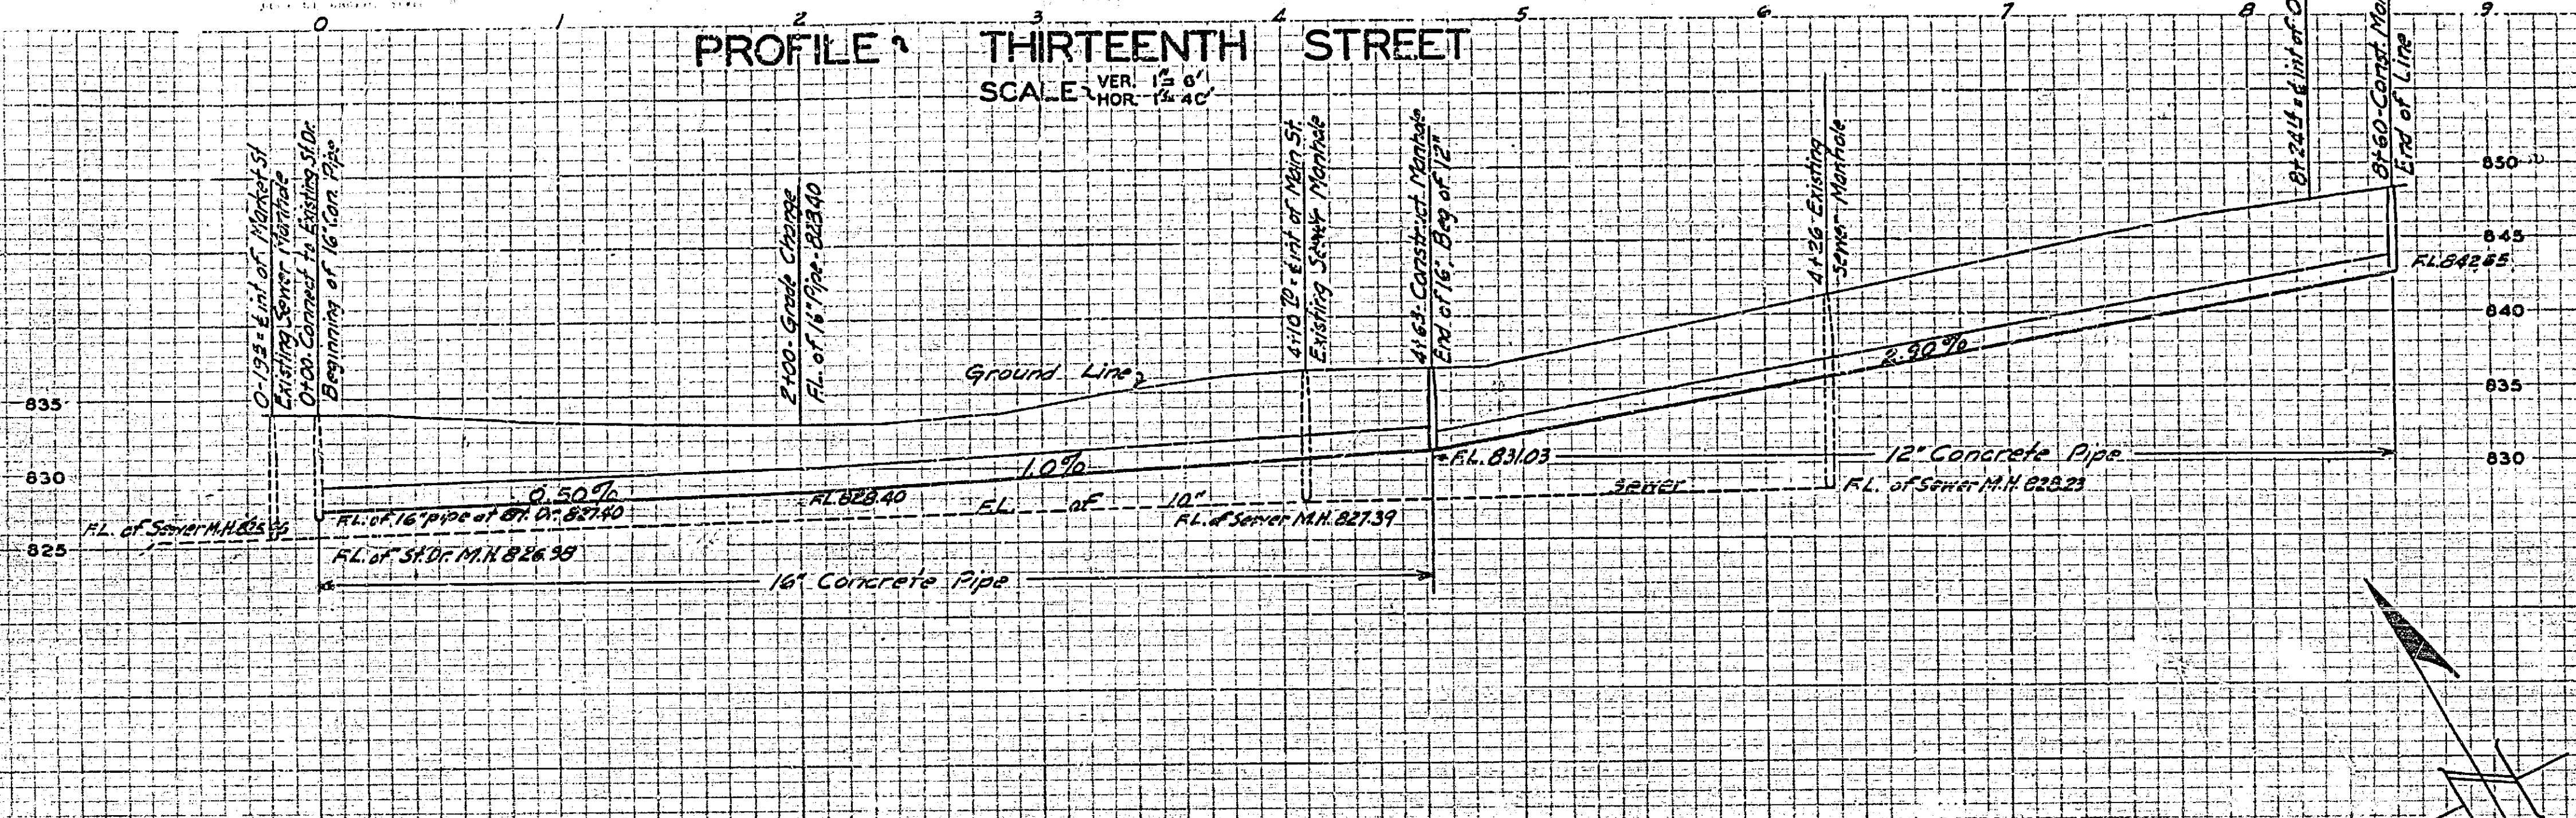




PLAN THIRTEENTH STREET
SCALE 1" = 40'

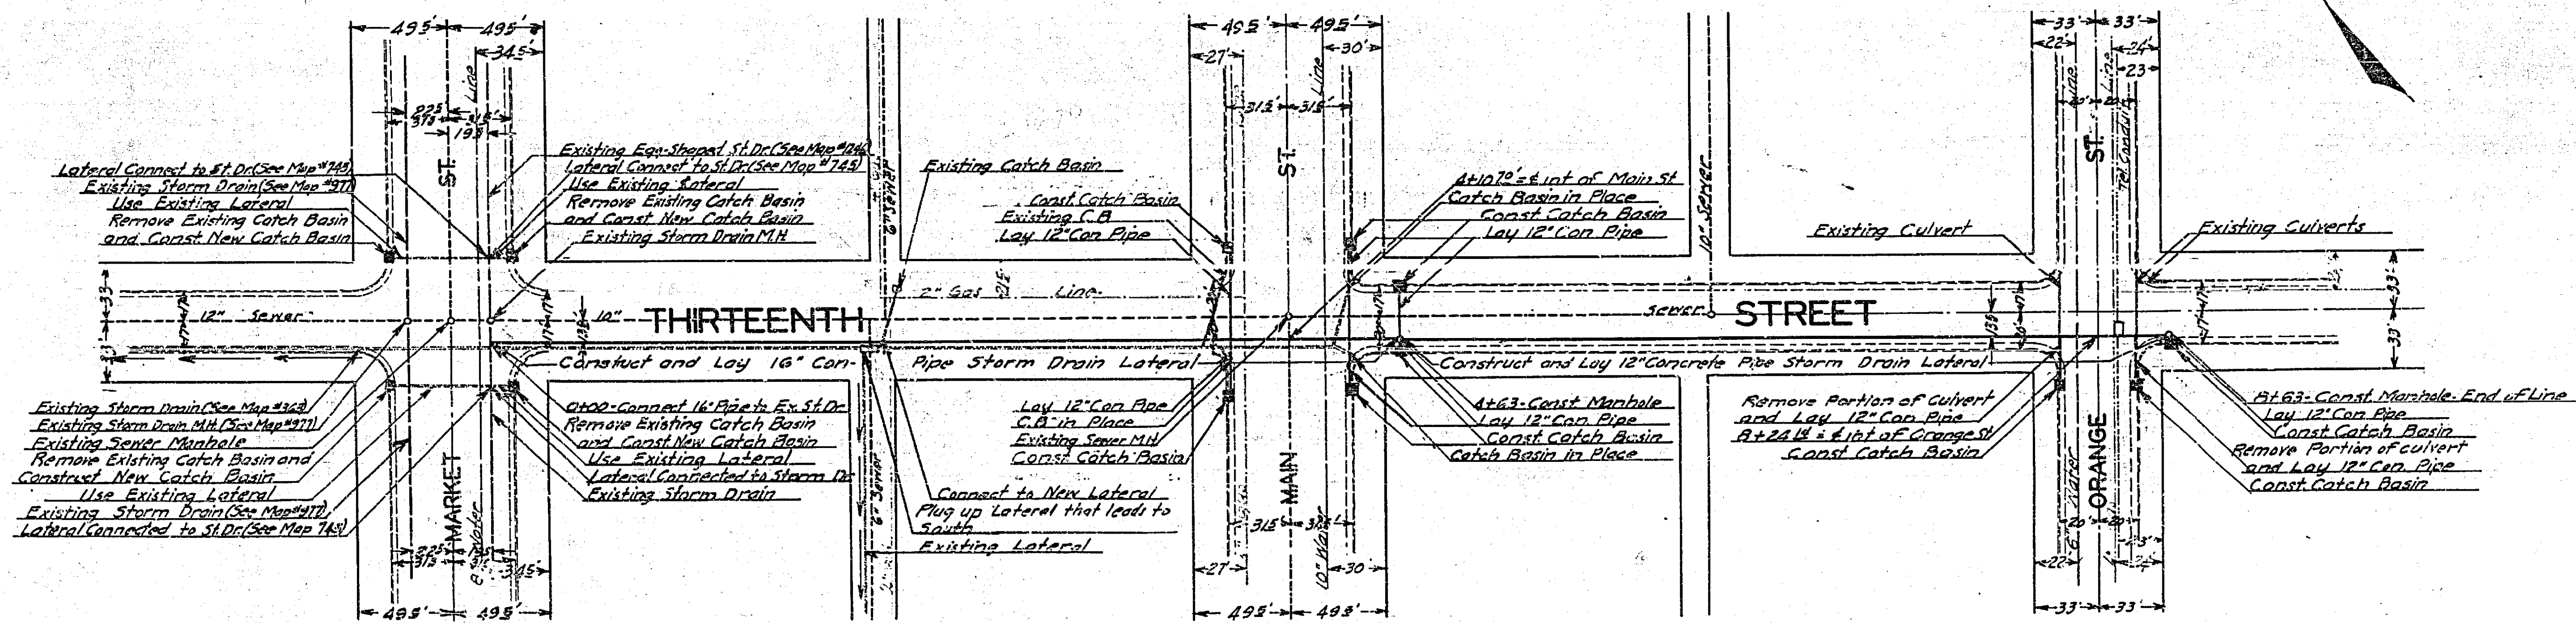

981A

GENERAL LAYOUT SHEET FOR MARKET STREET STORM DRAIN LATERALS

Drawing Number	Sheet Number	Total Sheets	Field Books
981A	7	7	30-12089
Drawn	Checked	Approved	
June 29, 1936	7-3-36		

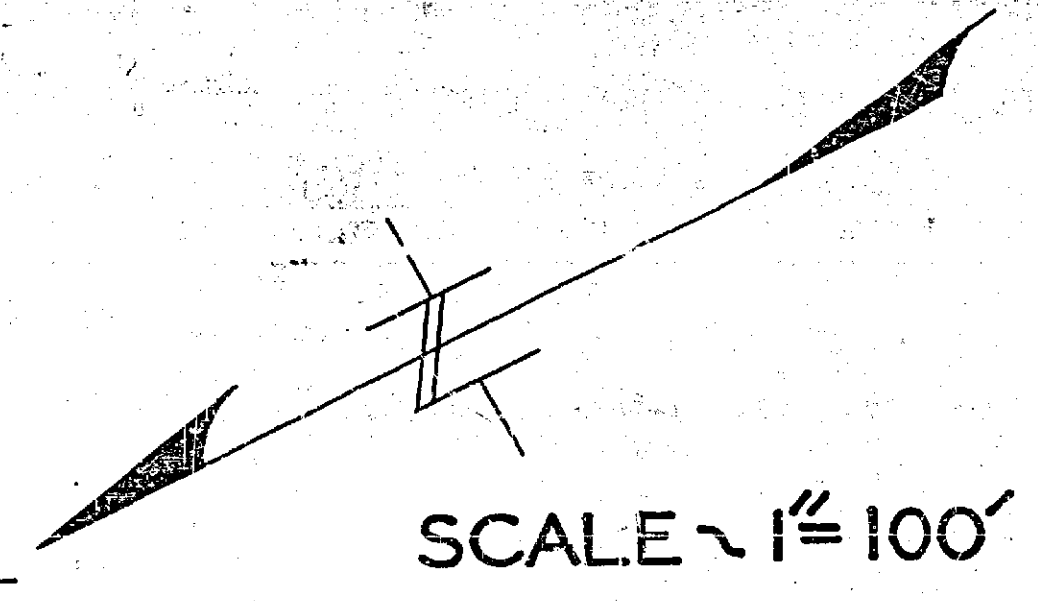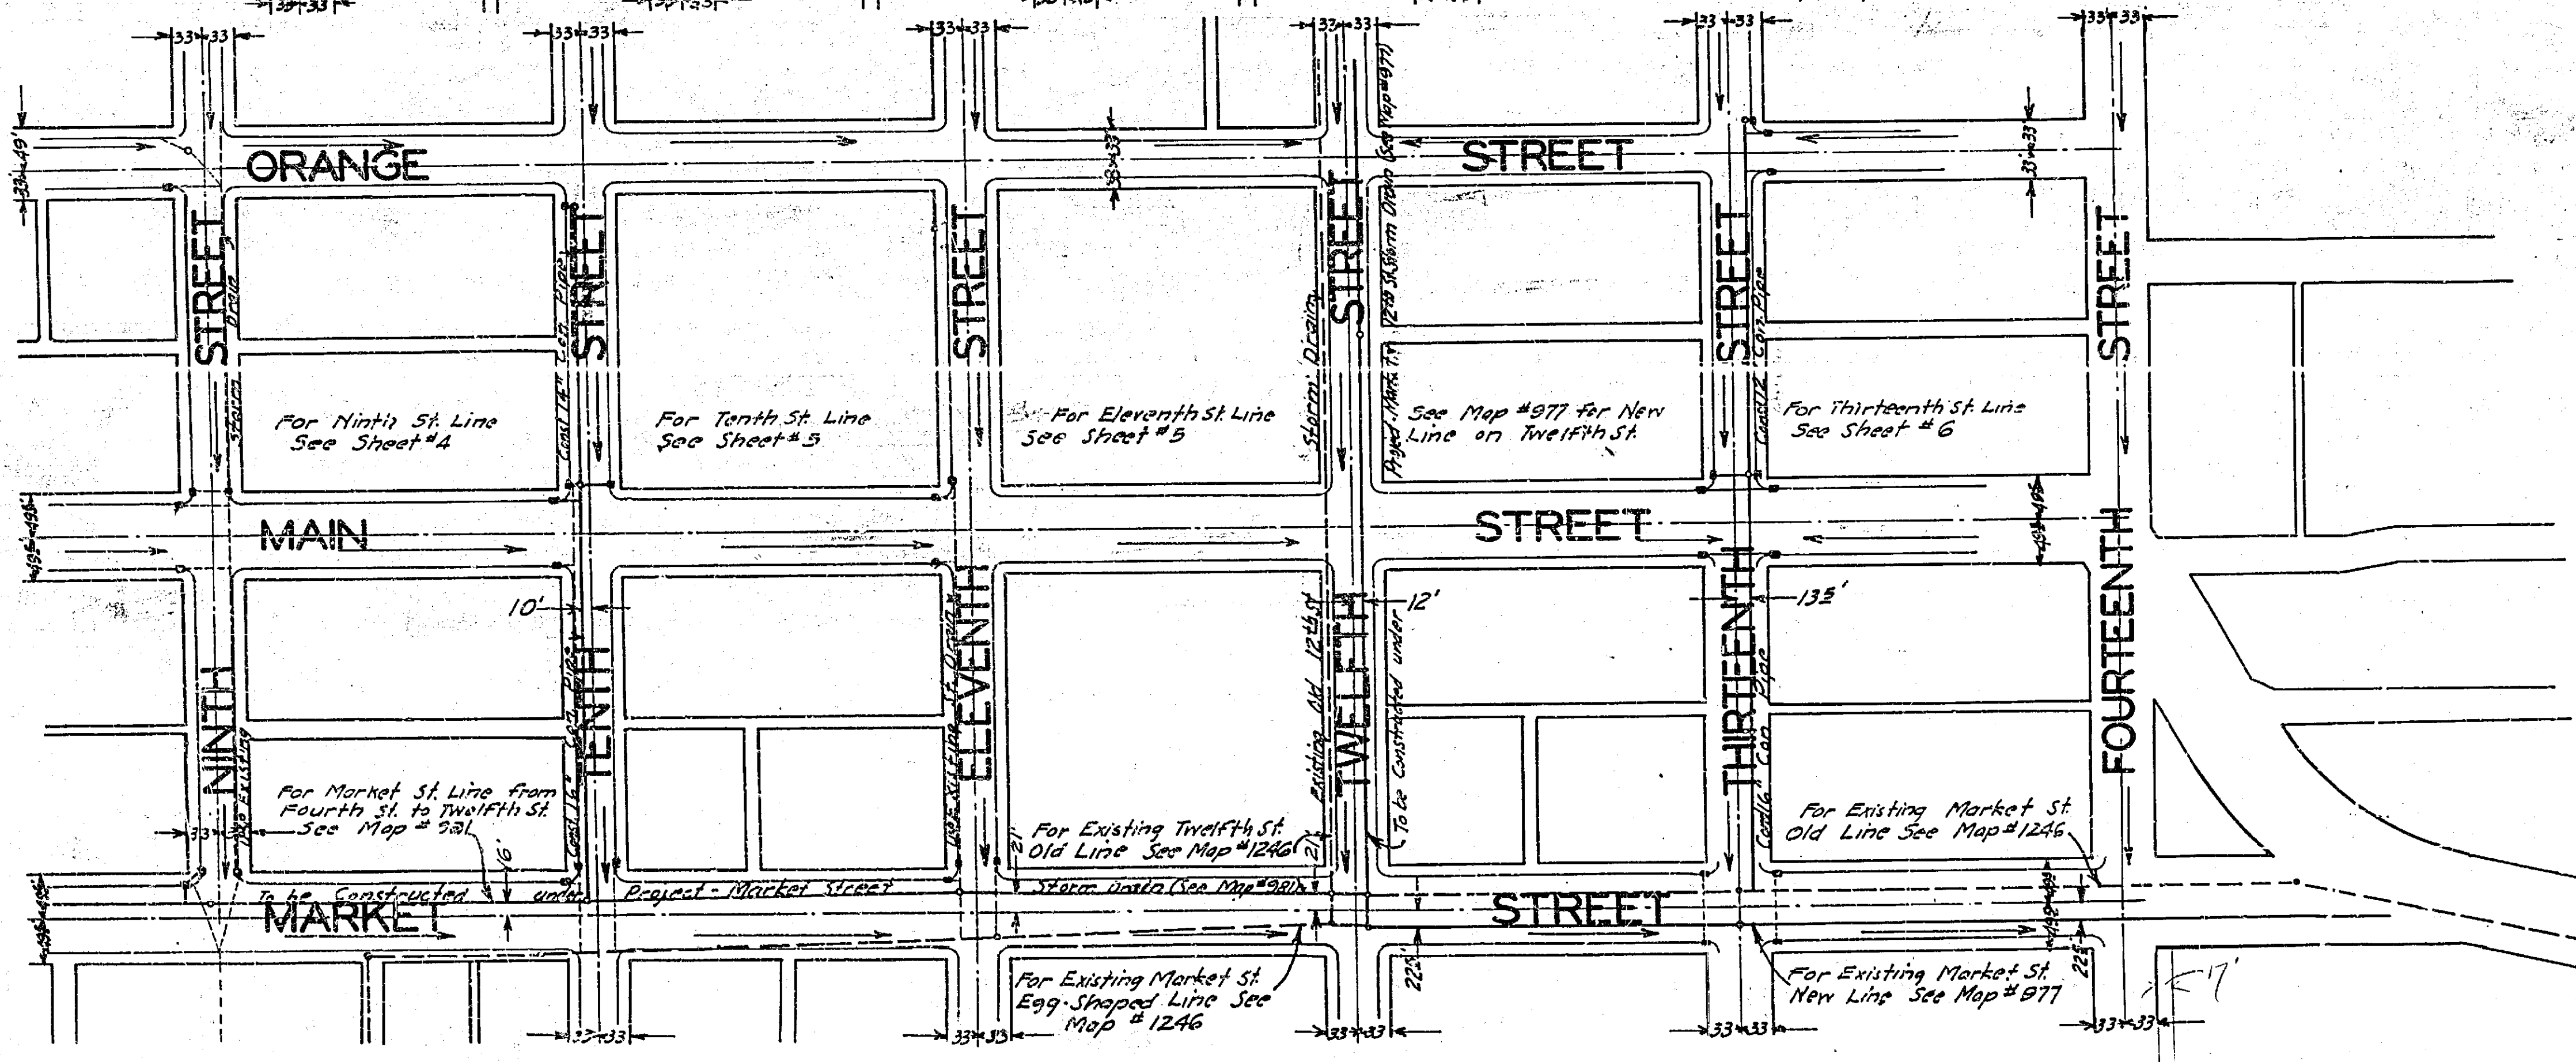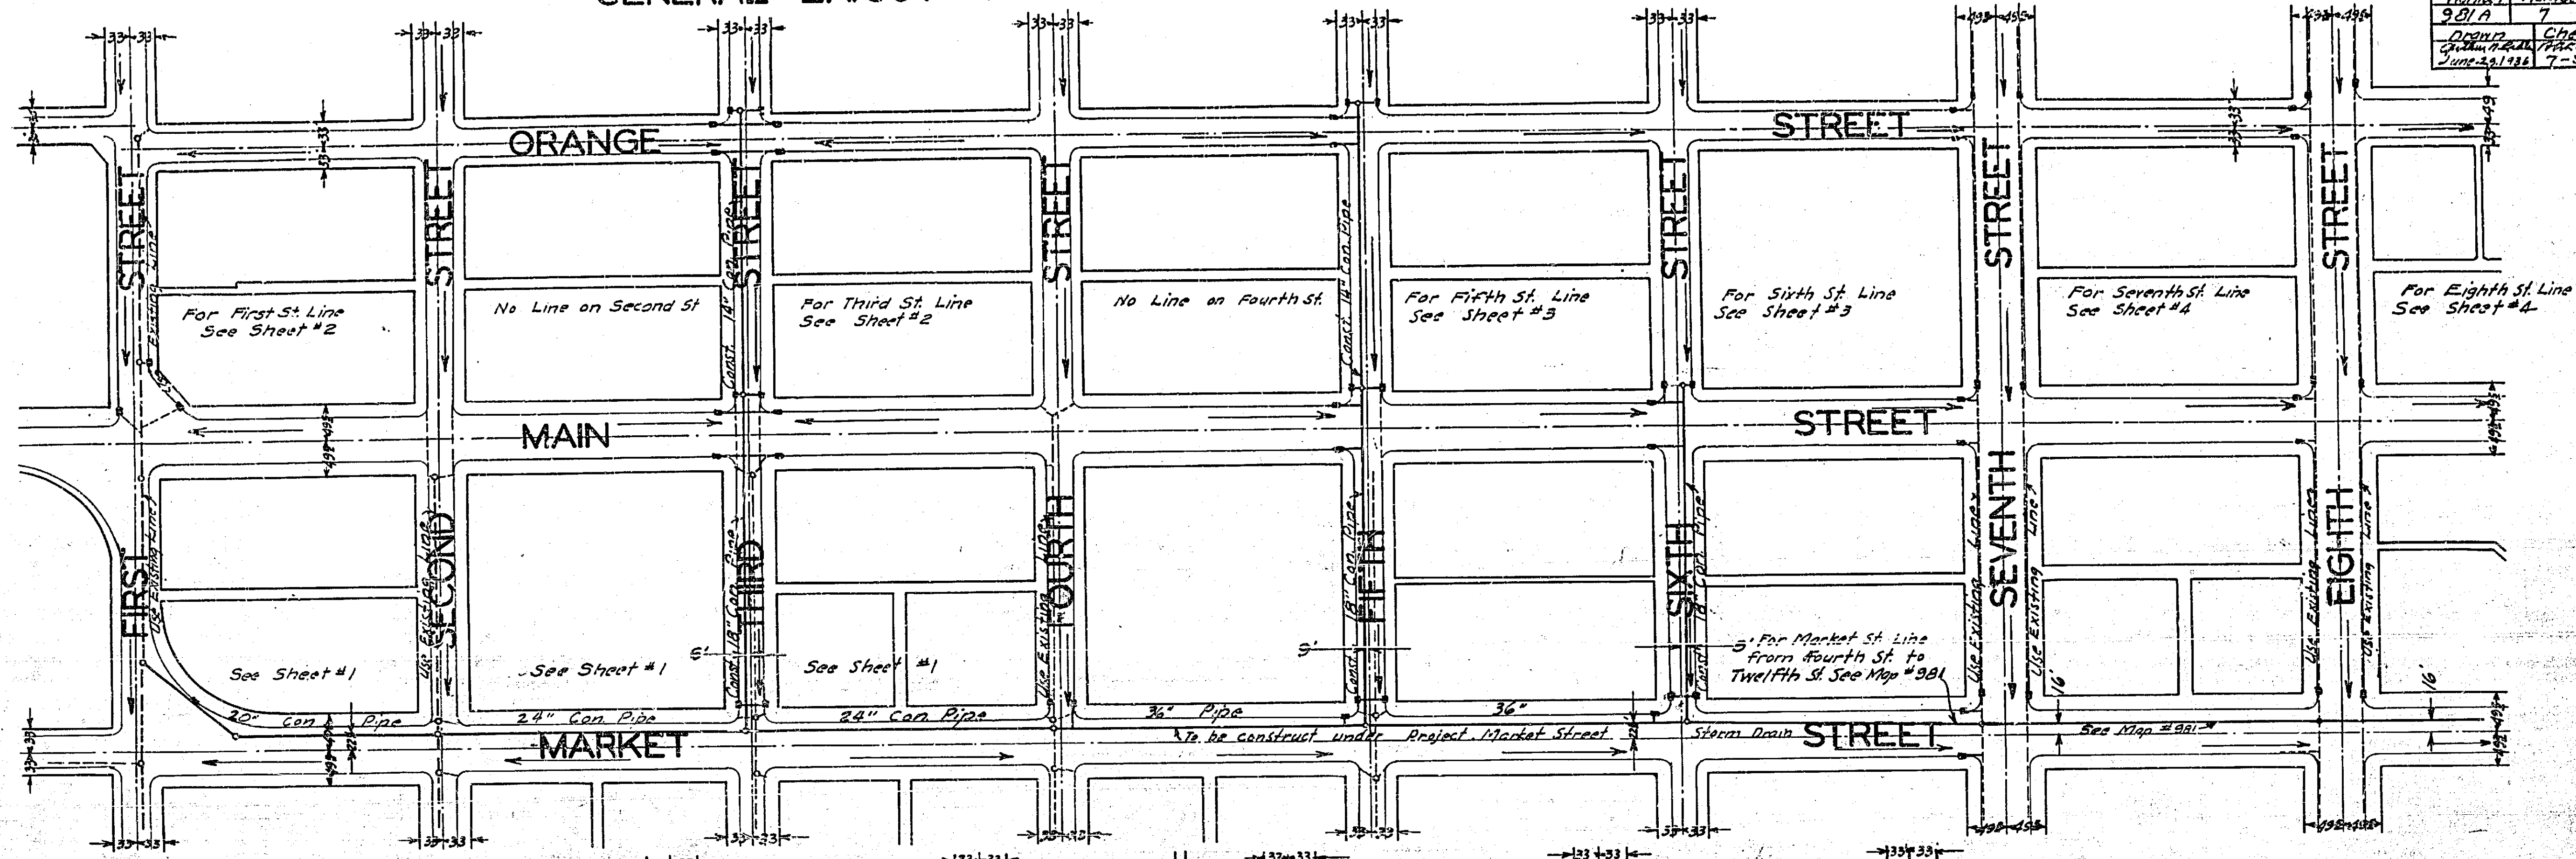

981A