

**PROFILE**  
SCALE VER. 1" = 6'  
HOR. 1" = 40'


Lemon St Storm Drain Laterals			
Drawing Number	Sheet Number	Total Sheets	Price
982A	5	318,229	
Drawn By		Checked By	Approved By
G. H. H. H.		J. H. H. H.	J. H. H. H.
April 21, 1936		6/11/36	

**PLANS AND PROFILES**  
**LEMON STREET STORM DRAIN LATERALS**  
THE CONSTRUCTION OF CONCRETE PIPE STORM DRAINS WITH CONCRETE CATCH BASINS AND MANHOLES ON LEMON STREET  
FROM FIRST STREET TO FOURTH STREET  
FIRST STREET  
THIRD STREET  
SIXTH STREET  
FROM LEMON STREET TO MULBERRY STREET  
SECOND STREET  
FOURTH STREET  
FIFTH STREET  
FROM LEMON STREET TO VINE STREET  
ALSO CONCRETE CATCH BASINS ON LEMON STREET  
FROM FOURTH STREET TO SEVENTH STREET  
ENGINEERING DEPARTMENT CITY OF RIVERSIDE      JUNE 1936



APPROVED *[Signature]*  
CITY ENGINEER

APPROVED AND ADOPTED BY THE MAYOR AND COUNCIL OF THE CITY OF RIVERSIDE THIS 20<sup>TH</sup> DAY OF JUNE, 1936  
*[Signature]*  
CITY CLERK, CITY OF RIVERSIDE

982A

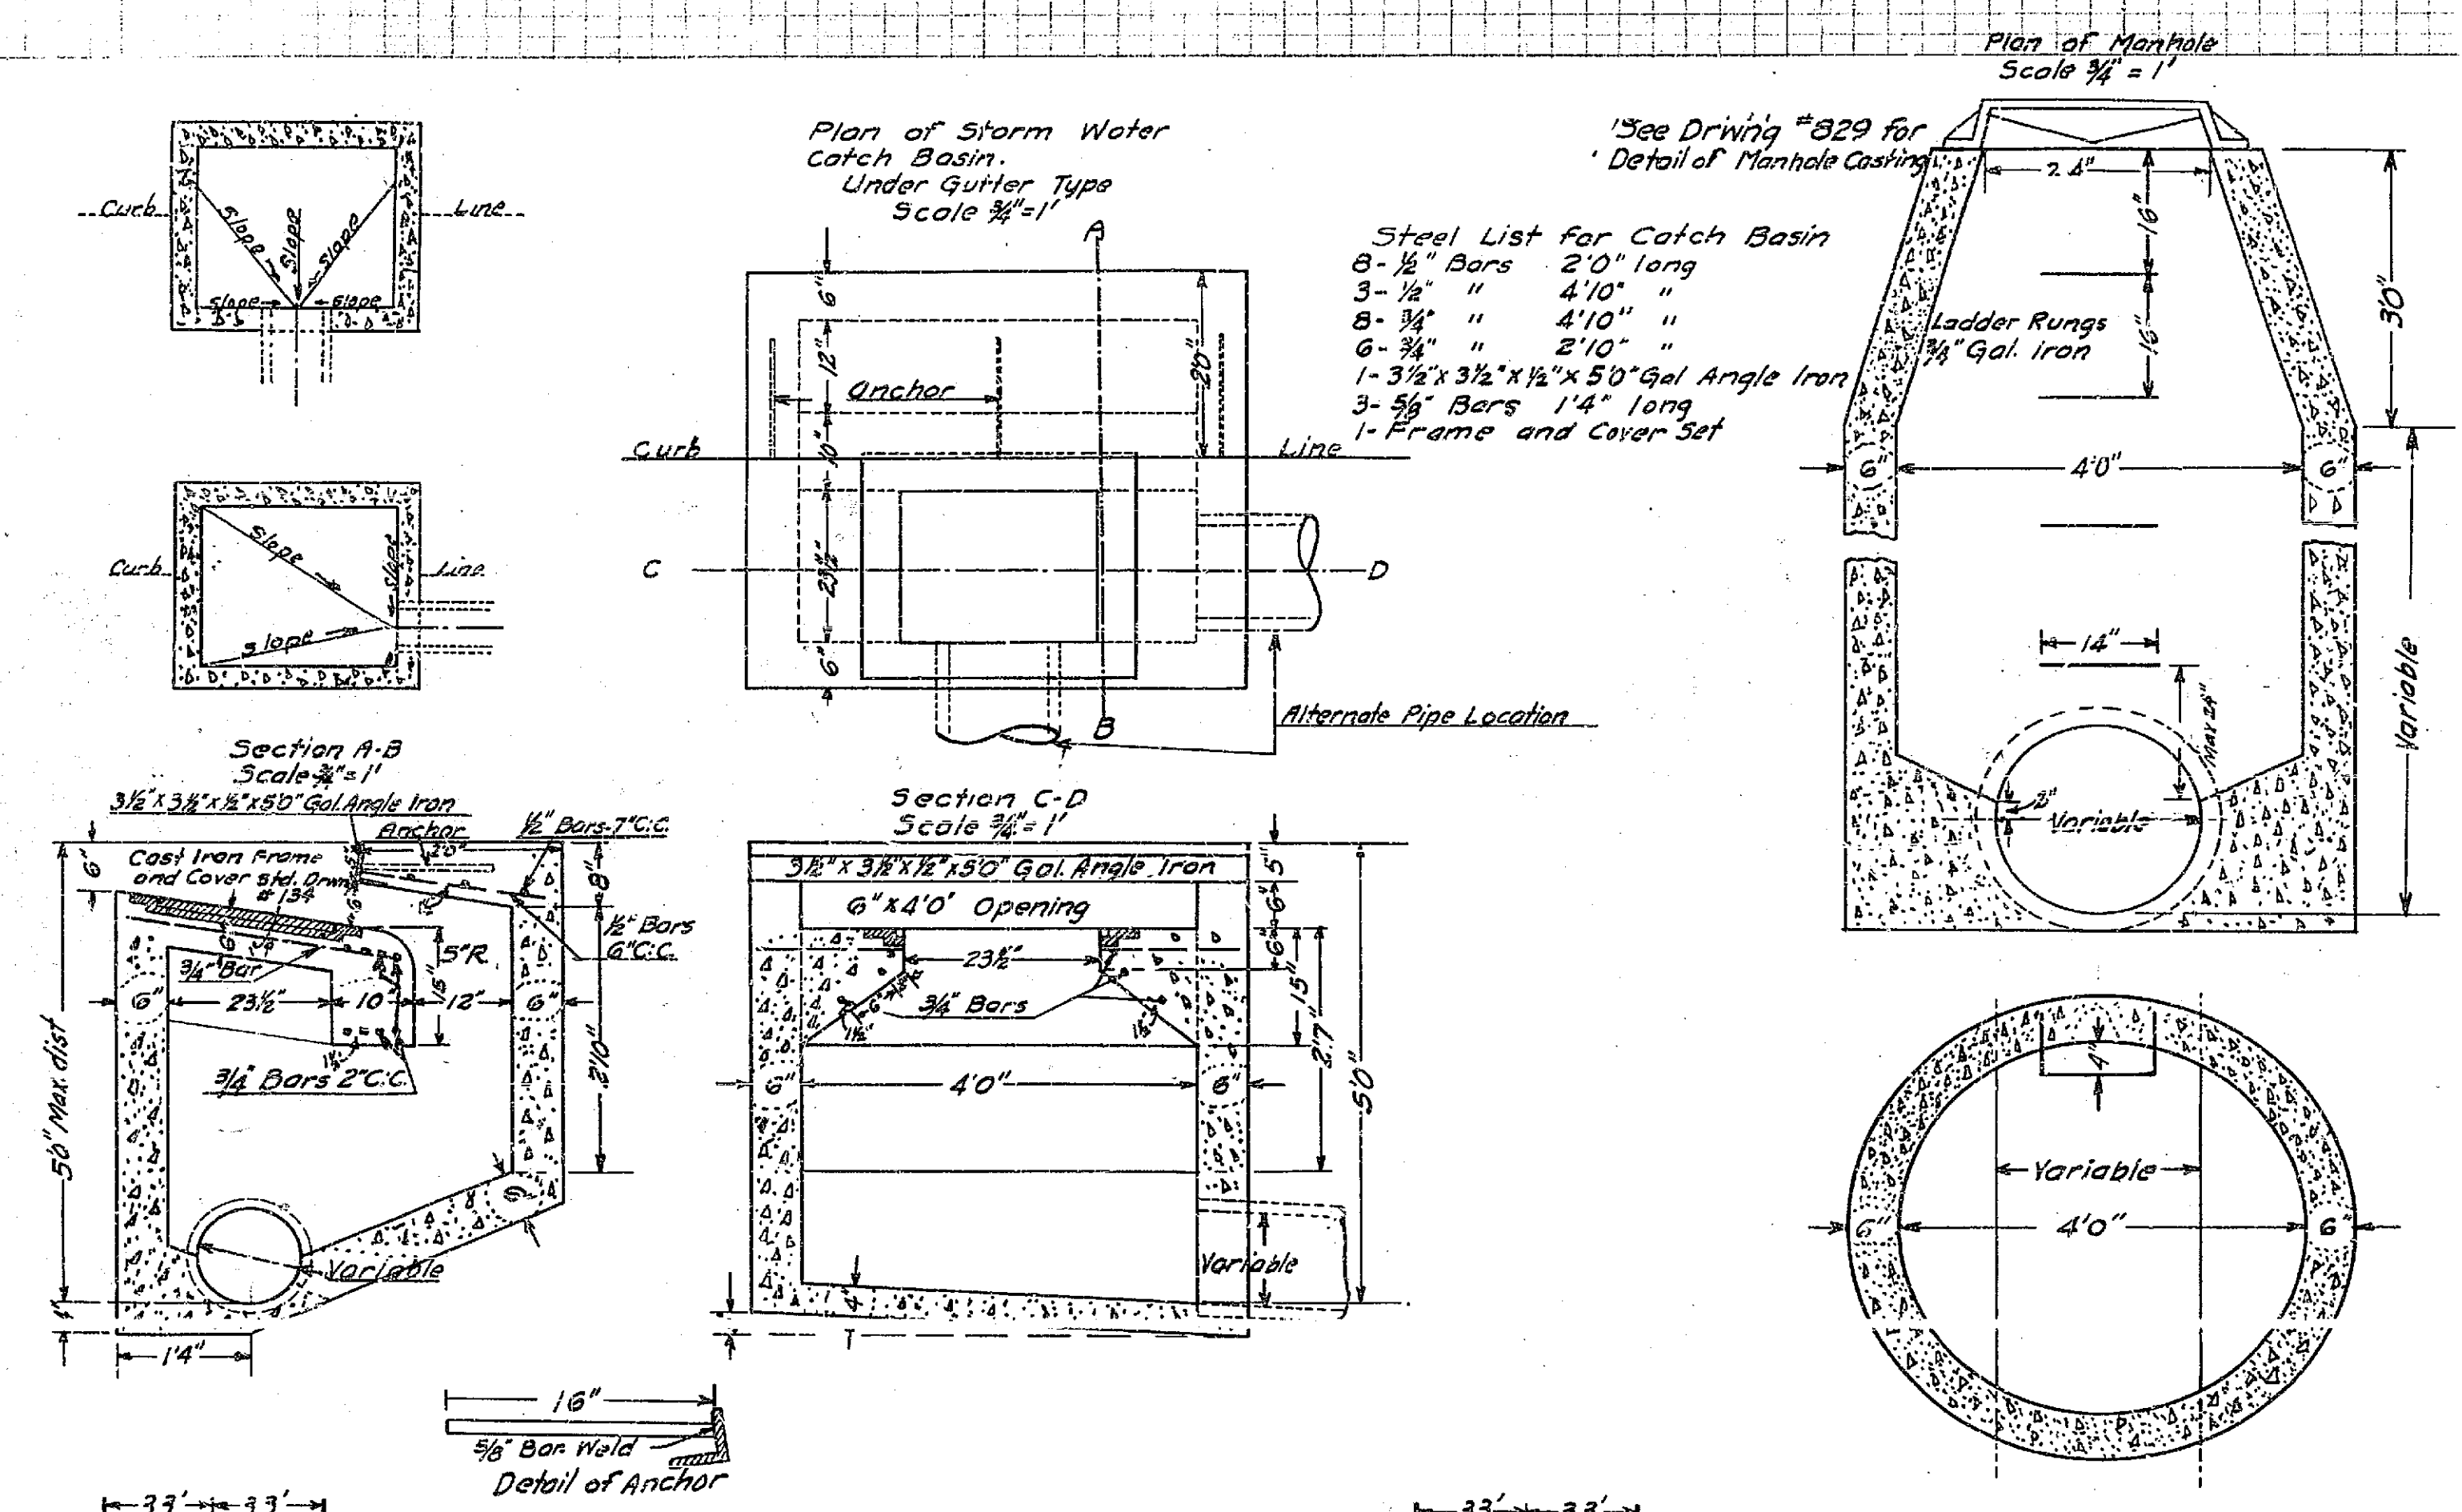

- Steel List for Catch Basin**
- 8- 3/4" Bars 2'0" long
  - 3- 1/2" " 4'10" "
  - 8- 3/4" " 4'10" "
  - 6- 3/4" " 2'10" "
  - 1- 3 1/2" x 3 1/2" x 1/2" Gal Angle Iron
  - 3- 3/8" Bars 1'4" long
  - 1- Frame and Cover Set

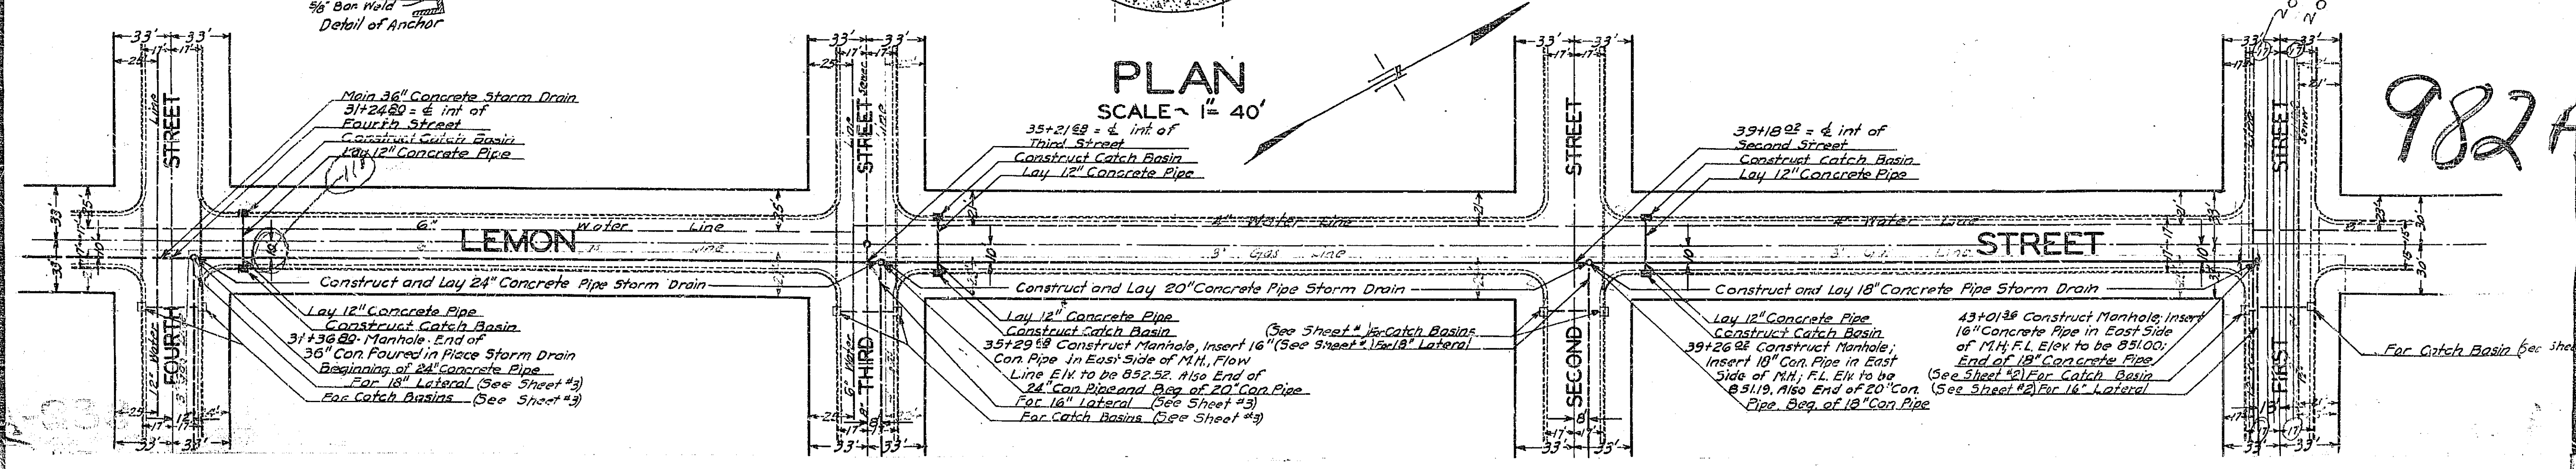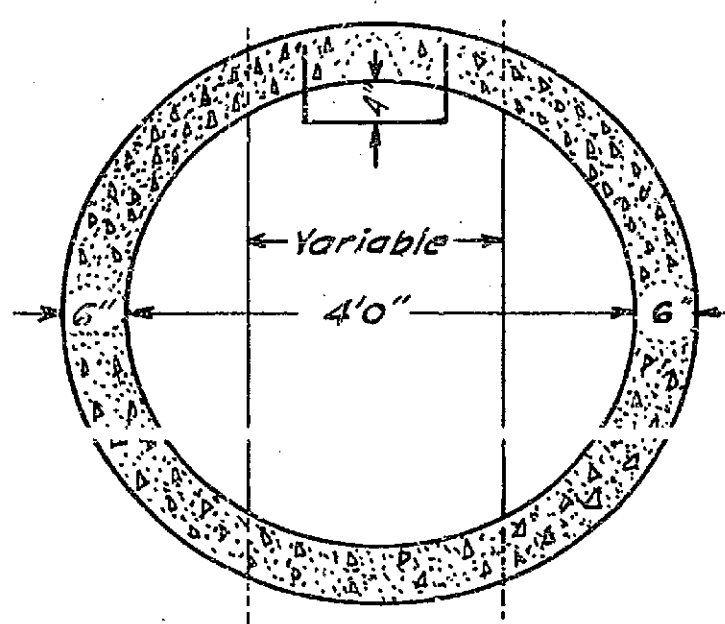




4286


PROFILE - FIRST STREET

SCALE: VER 1" = 6'  
HOR 1" = 40'

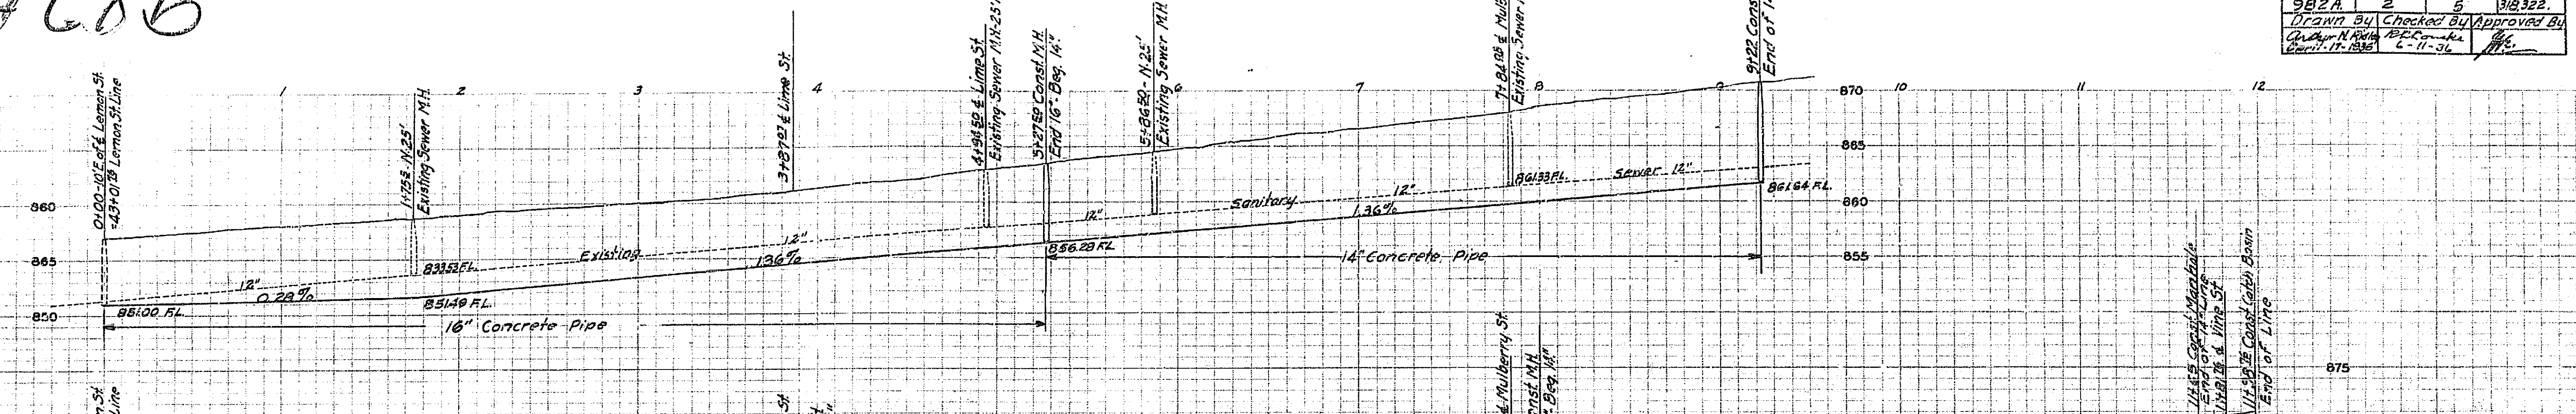

PROFILE - SECOND STREET


SCALE: VER 1" = 6'  
HOR 1" = 40'

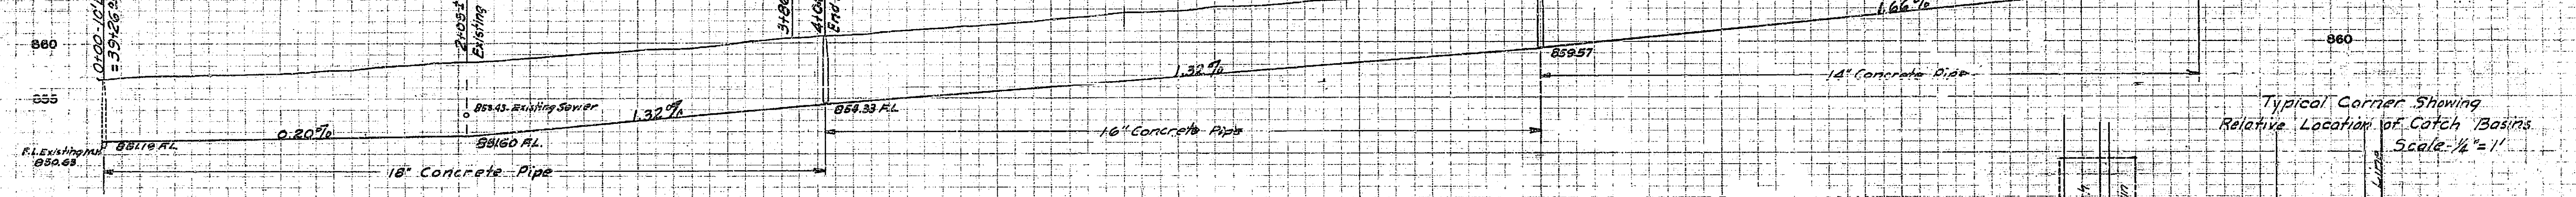

Lemon St Storm Drain Laterals			
Drawing Number	Sheet Number	Total Sheets	Total Plots
9812 A	2	9	318,322
DRAWN BY		CHECKED BY	APPROVED BY
C. W. ...		...	...
DATE		DATE	DATE
11-11-36		11-11-36	11-11-36


PLAN - FIRST STREET

SCALE: 1" = 40'

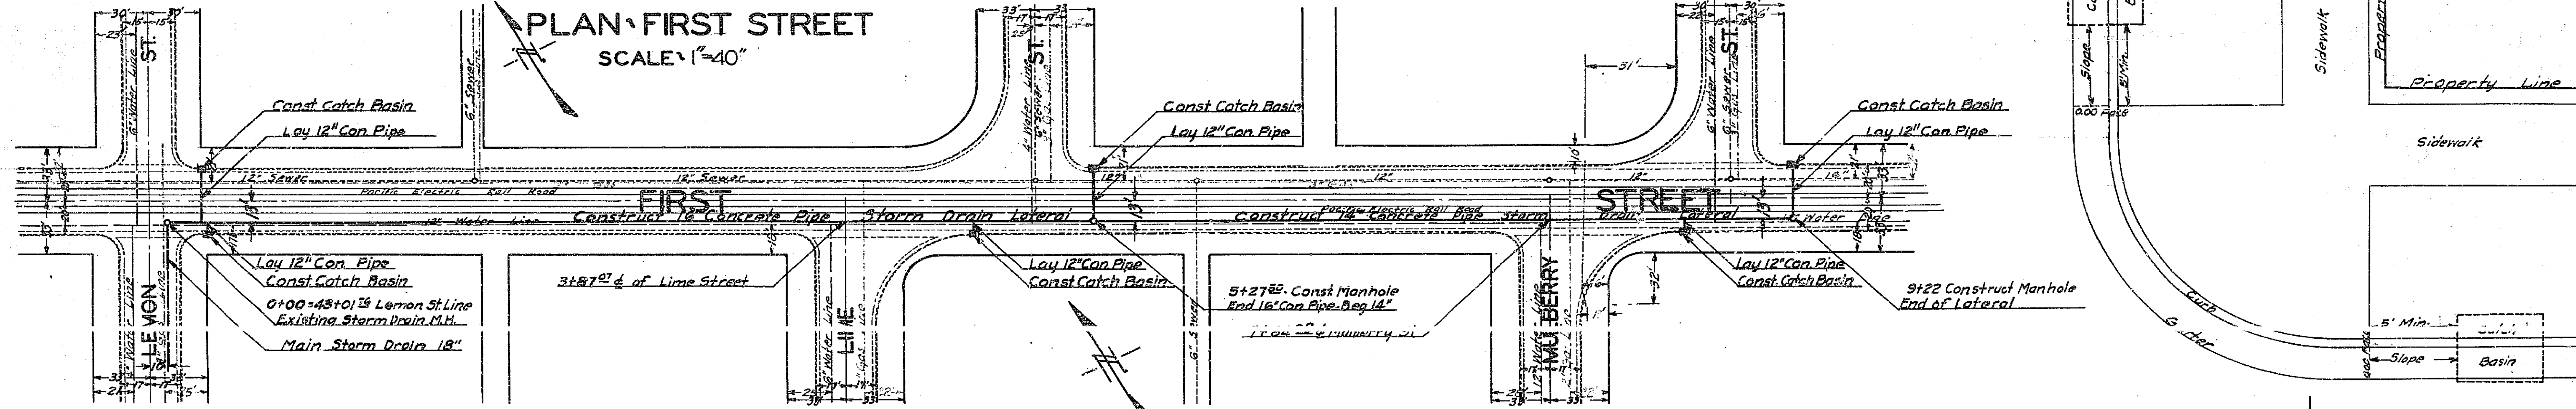

PLAN - SECOND STREET

SCALE: 1" = 40'

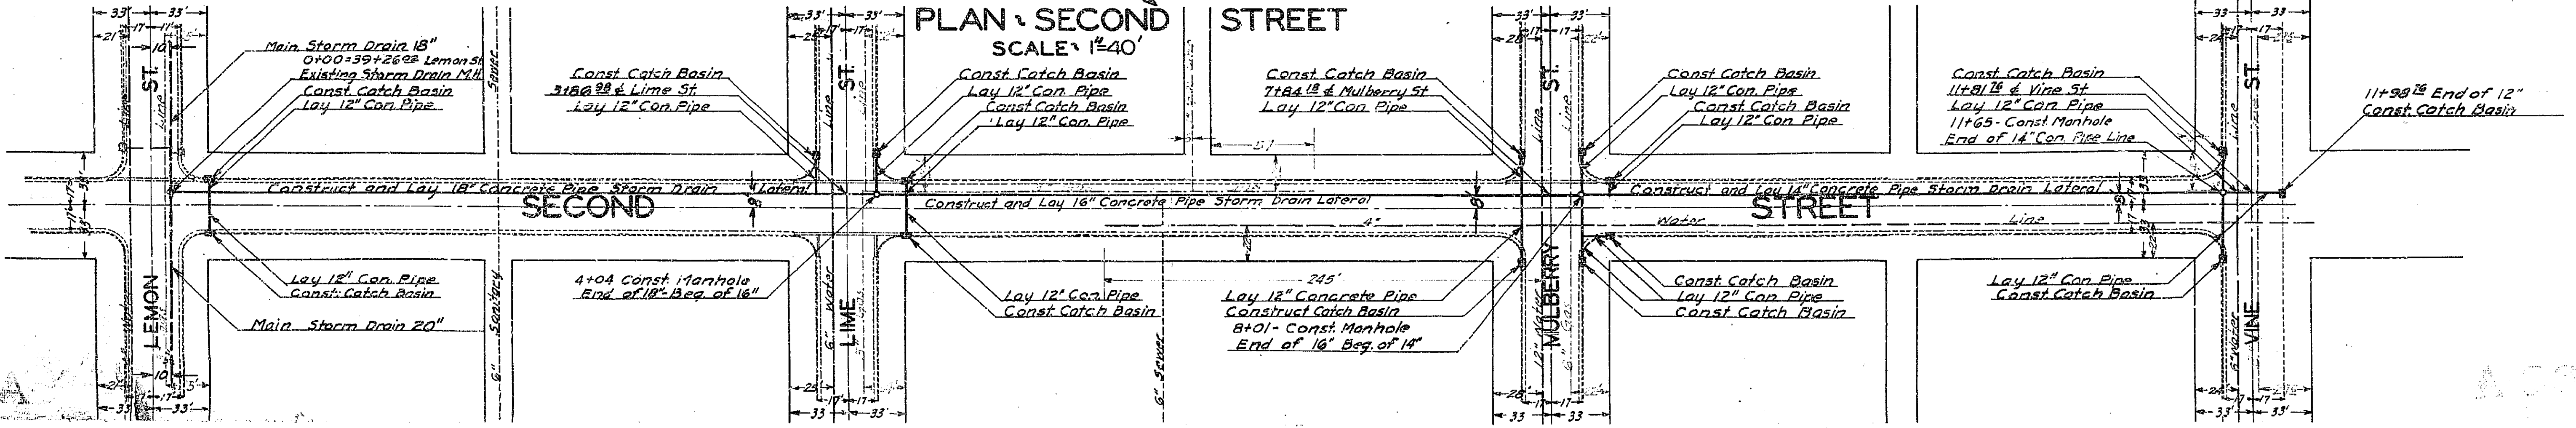


Typical Corner Showing Relative Location of Catch Basins  
Scale: 1/4" = 1'



Lemon St Storm Drain Laterals			
Drawing Number	Sheet Number	Total Sheets	Field Books
982A	3	5	3/9, 20/29
Drawn By		Checked By	
Approved By		Approved By	
Date		Date	


PROFILE \ THIRD STREET

SCALE \ VER. 1" = 6'  
HOR. 1" = 40'

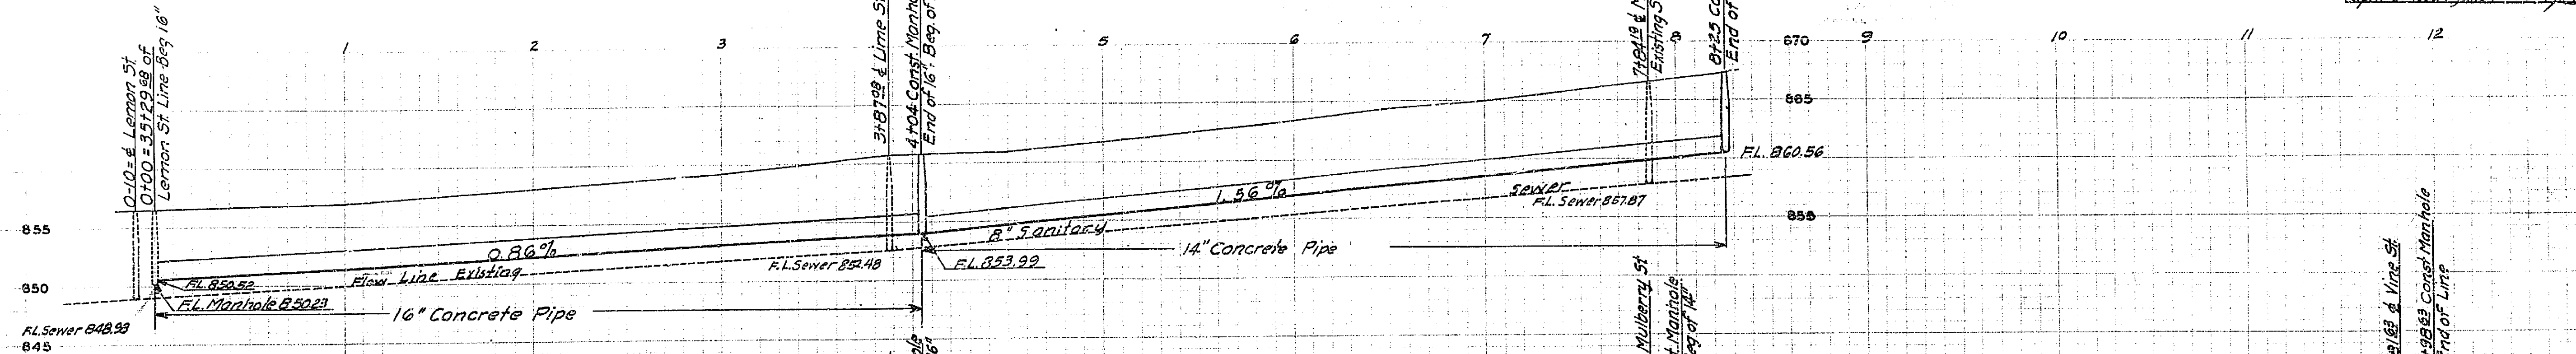


PROFILE \ FOURTH STREET

SCALE \ VER. 1" = 6'  
HOR. 1" = 40'

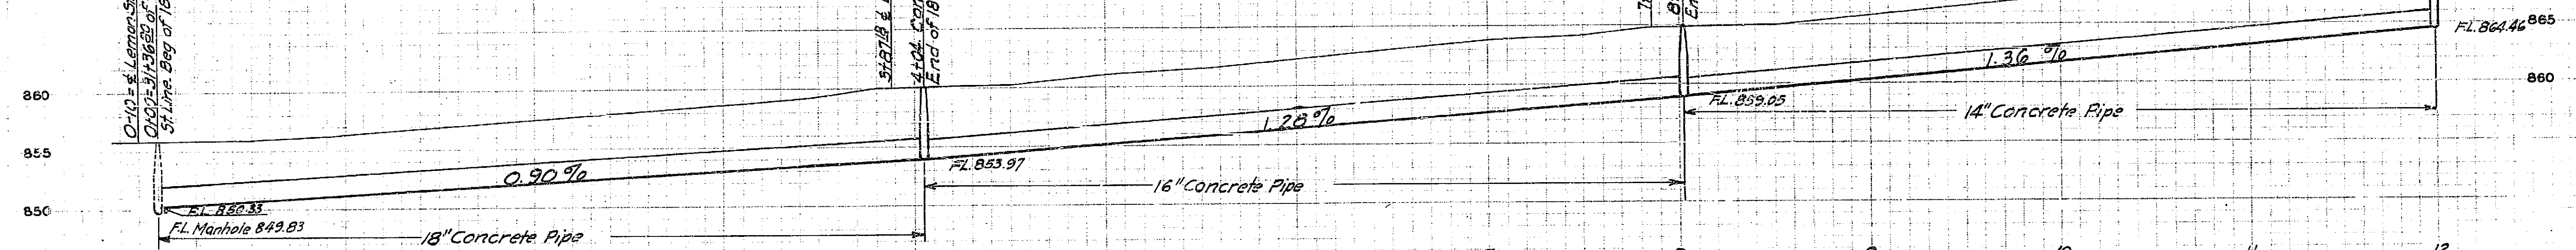


PLAN \ THIRD STREET

SCALE \ 1" = 40'

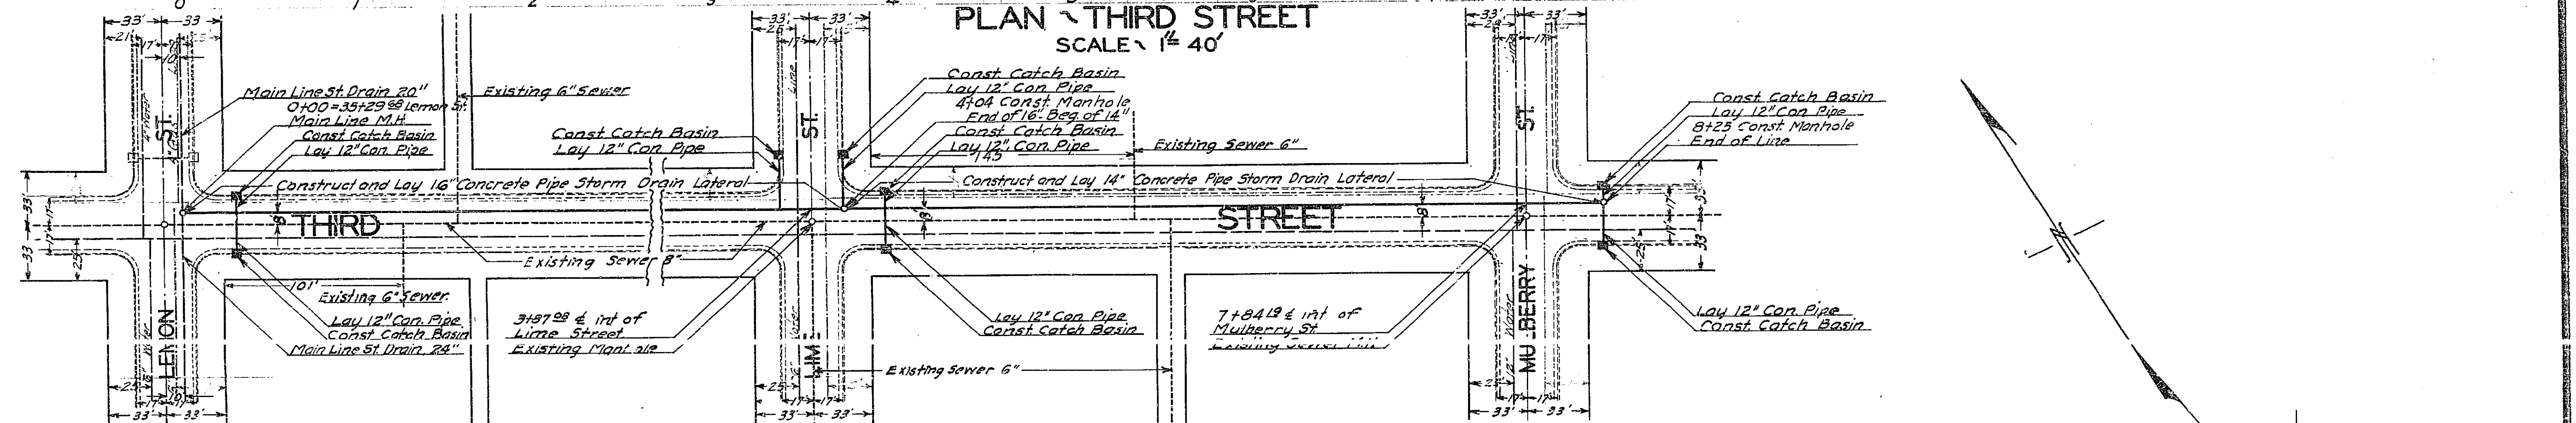

PLAN \ FOURTH STREET



SCALE \ 1" = 40'

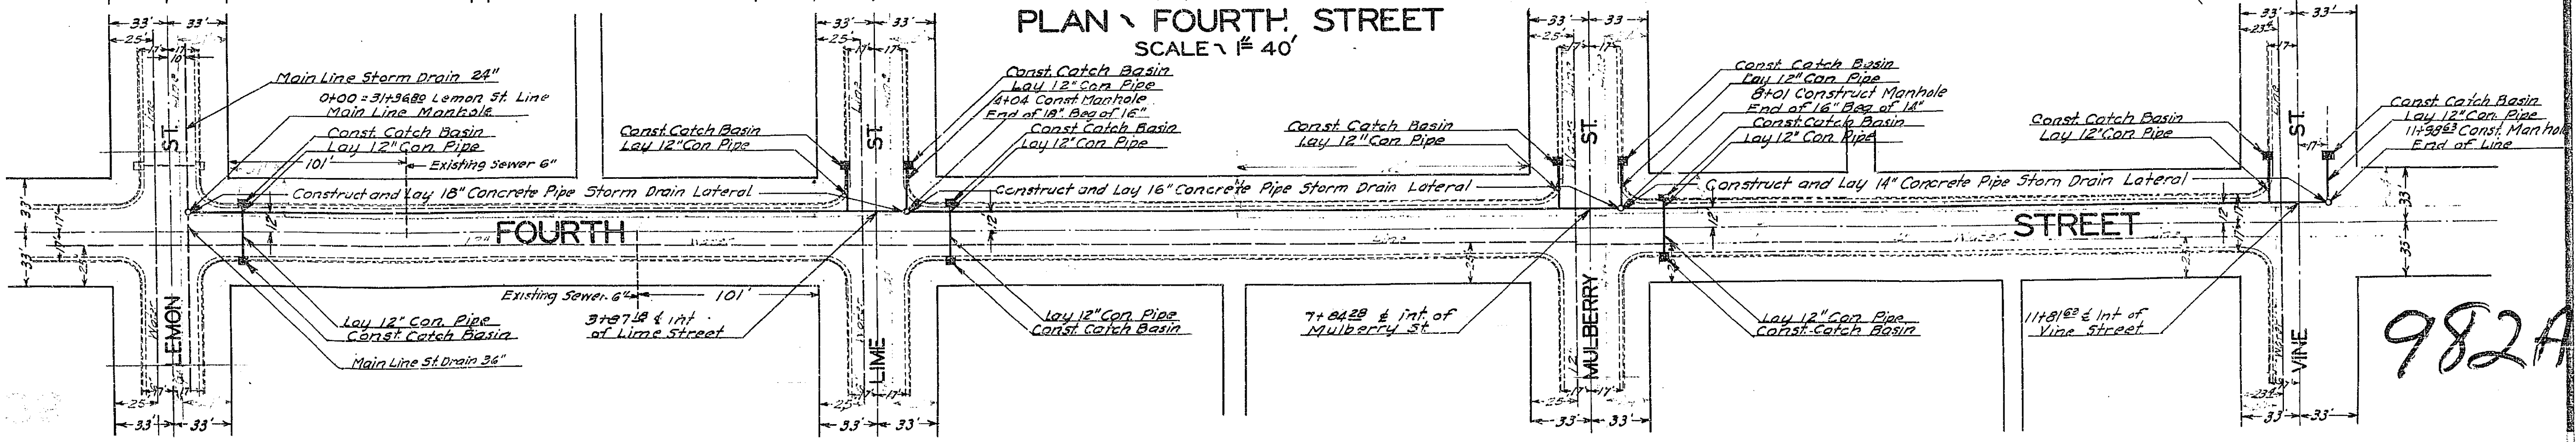

982A





Lemon St Storm Drain Laterals			
Drawing Number	Sheet Number	Total Sheets	Field Books
982A	4	5	318-20-29
Drawn By	Checked By	Approved By	
W. H. H.	R. C. H.	M. C.	
May 6-1936	6-11-36		

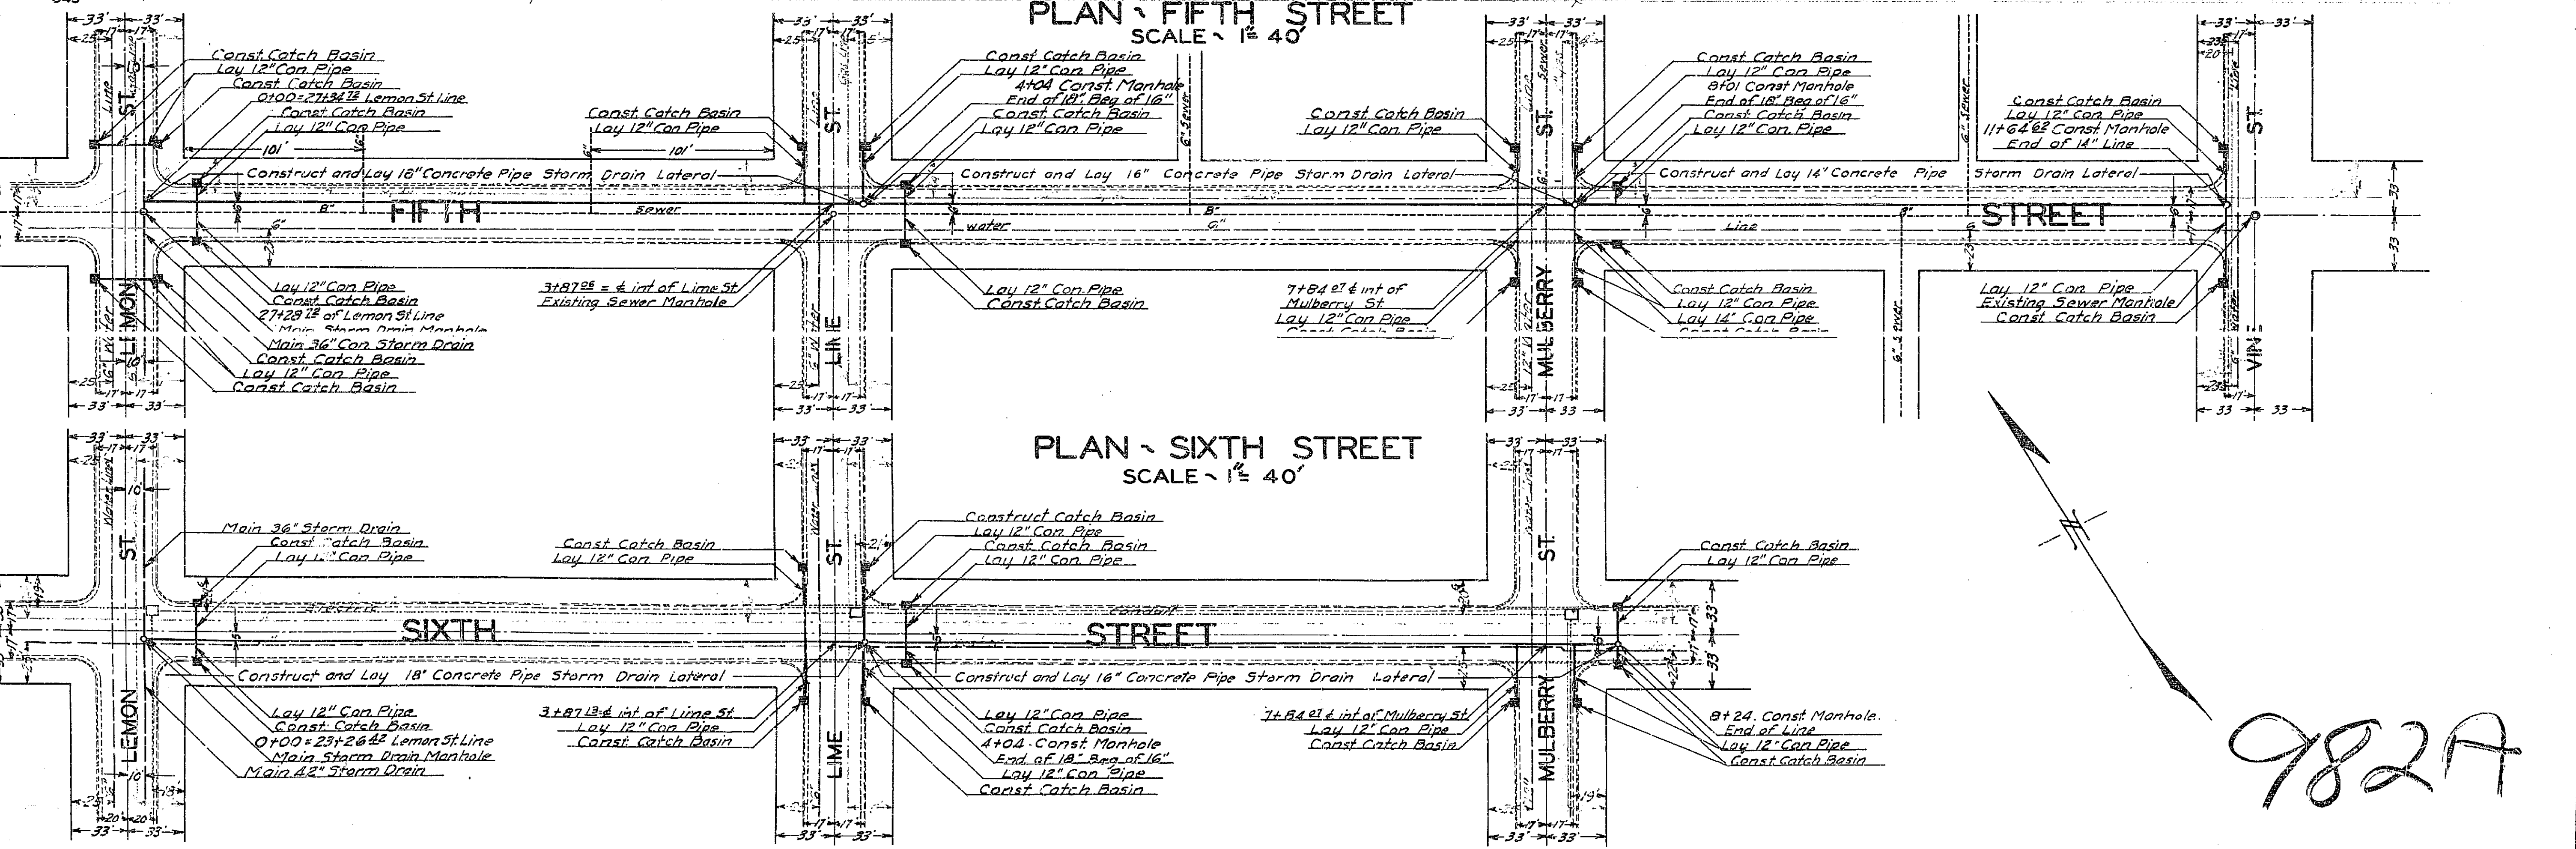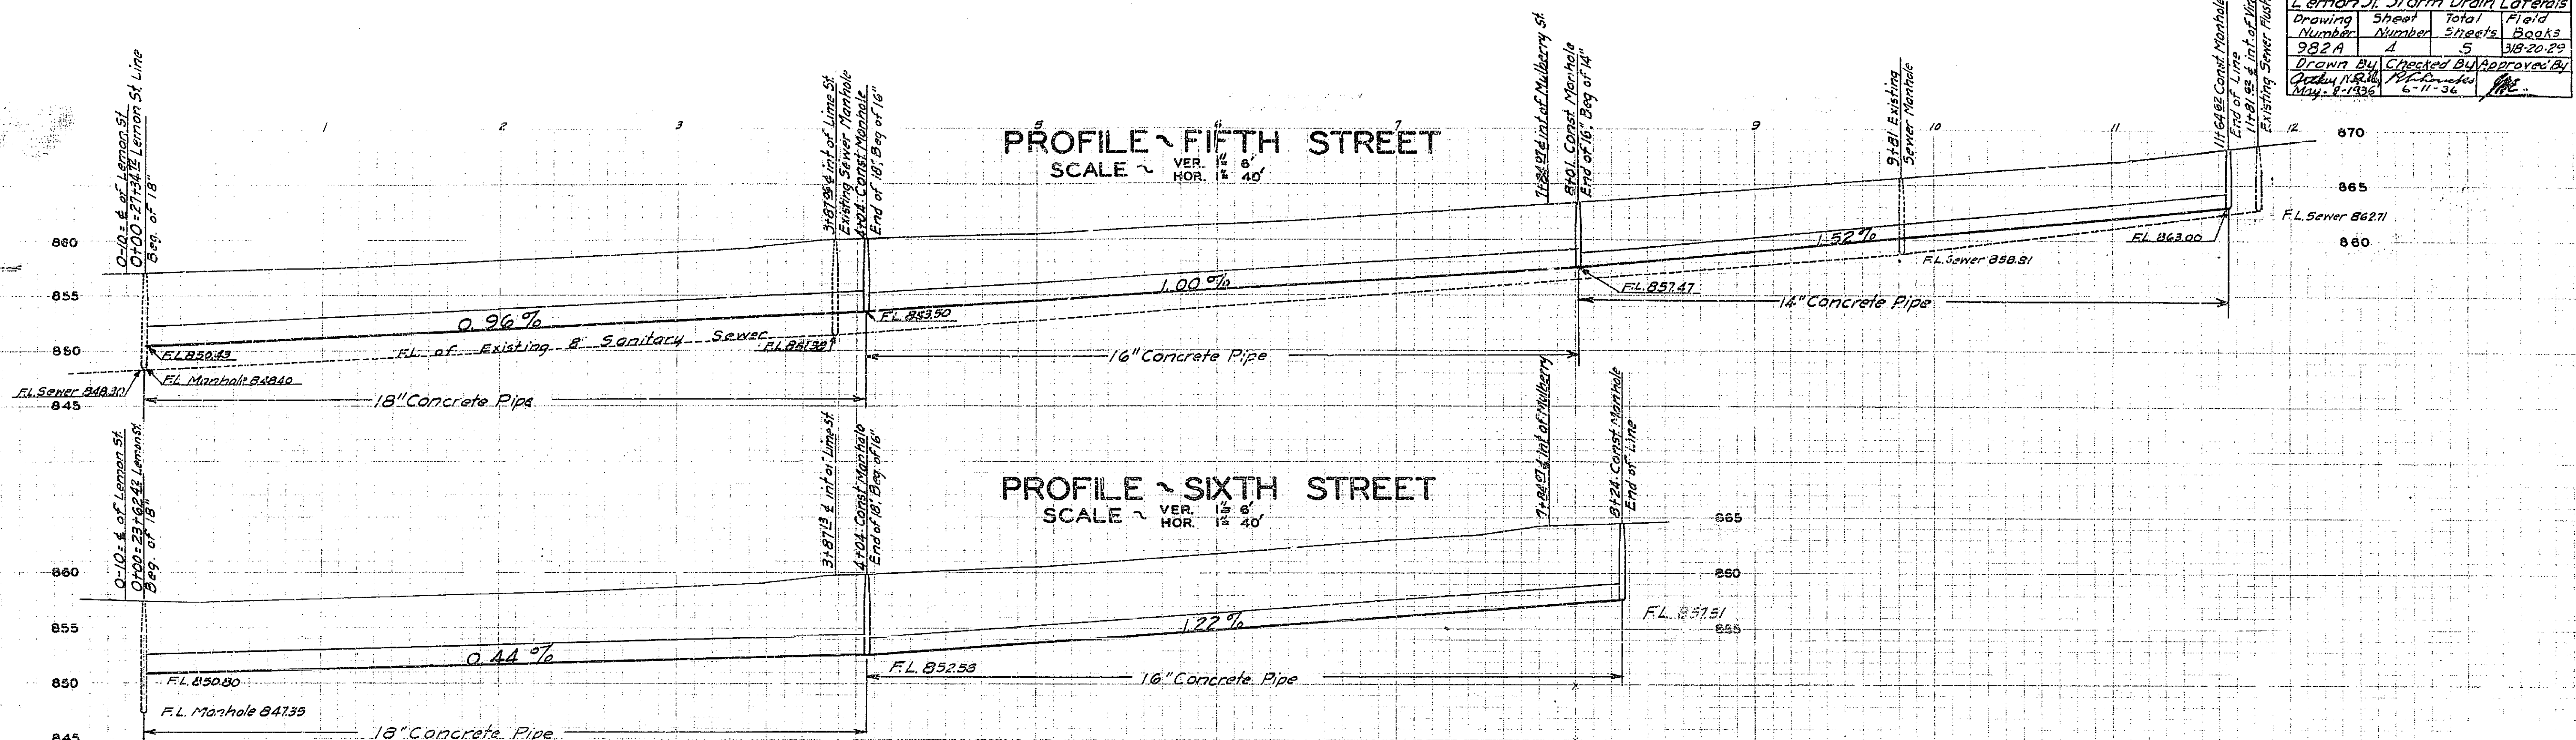

982A

# GENERAL LAYOUT SHEET FOR LEMON STREET STORM DRAIN LATERALS

Lemon St Storm Drain Laterals			
Drawing Number	Sheet Number	Total Sheets	Field Books
982A	5	5	318, 224, 228
Drawn By	Checked By	Approved By	
W. H. [unclear]	[unclear]	[unclear]	
Date	Project No.		
12-1-26	6-12-26		

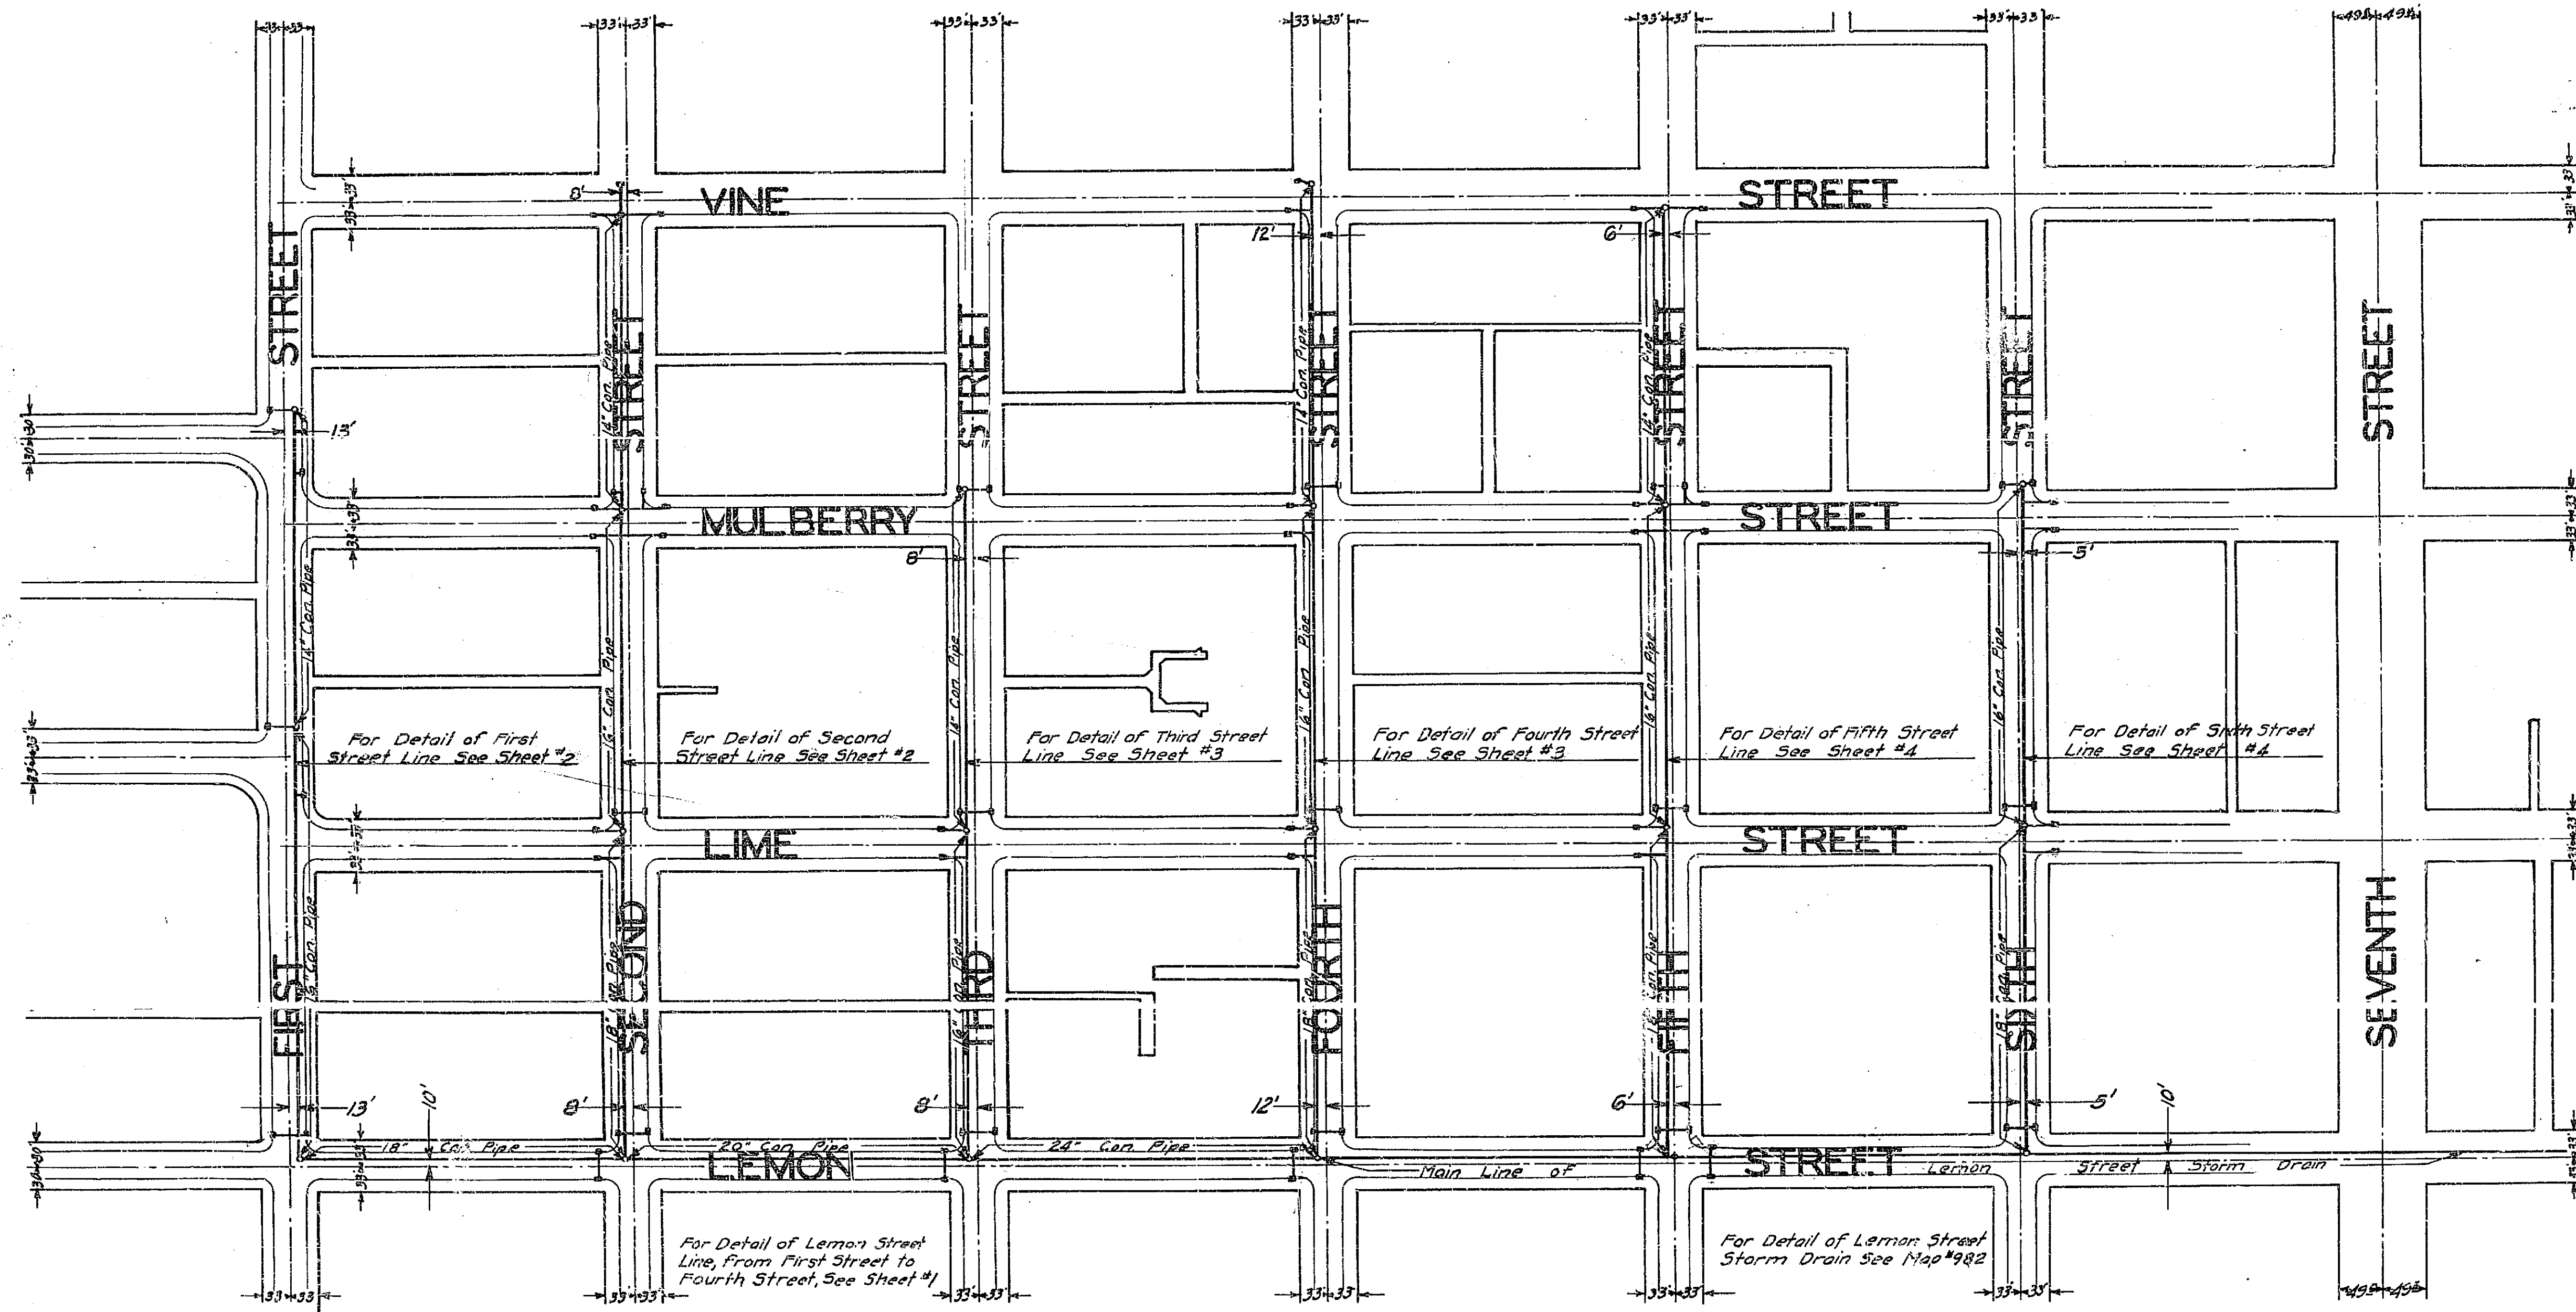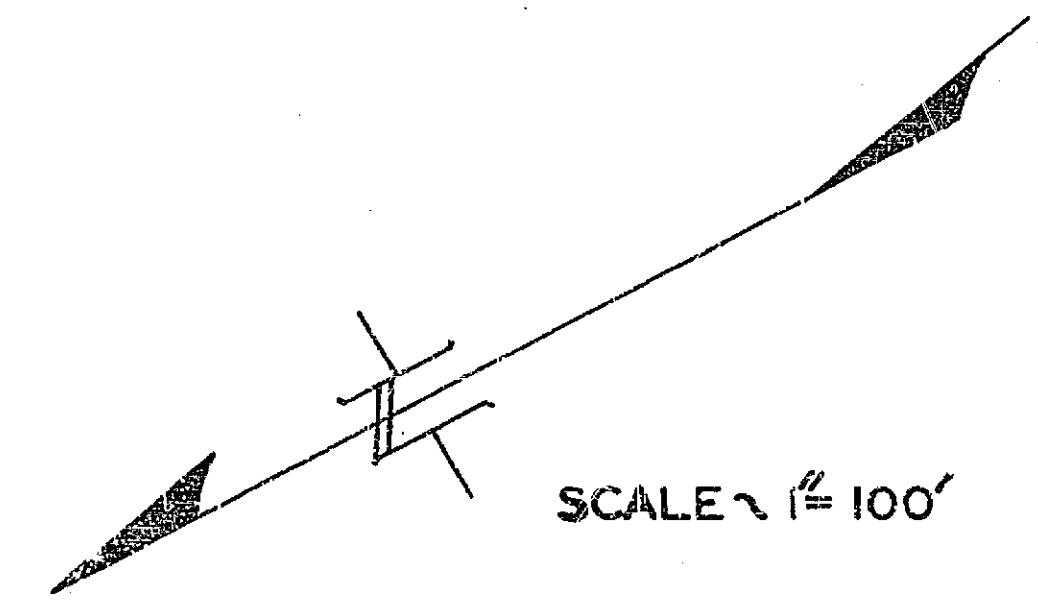

982A