

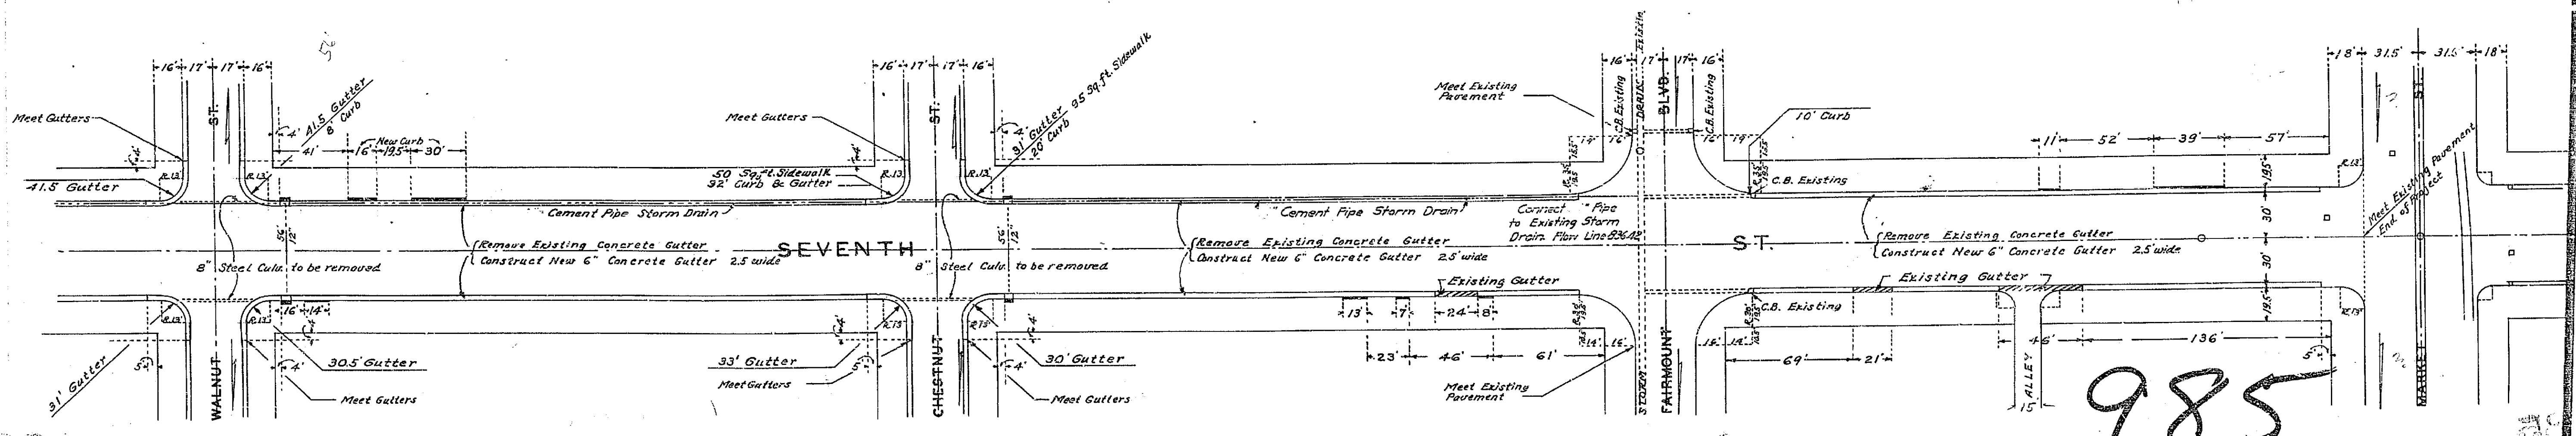


985

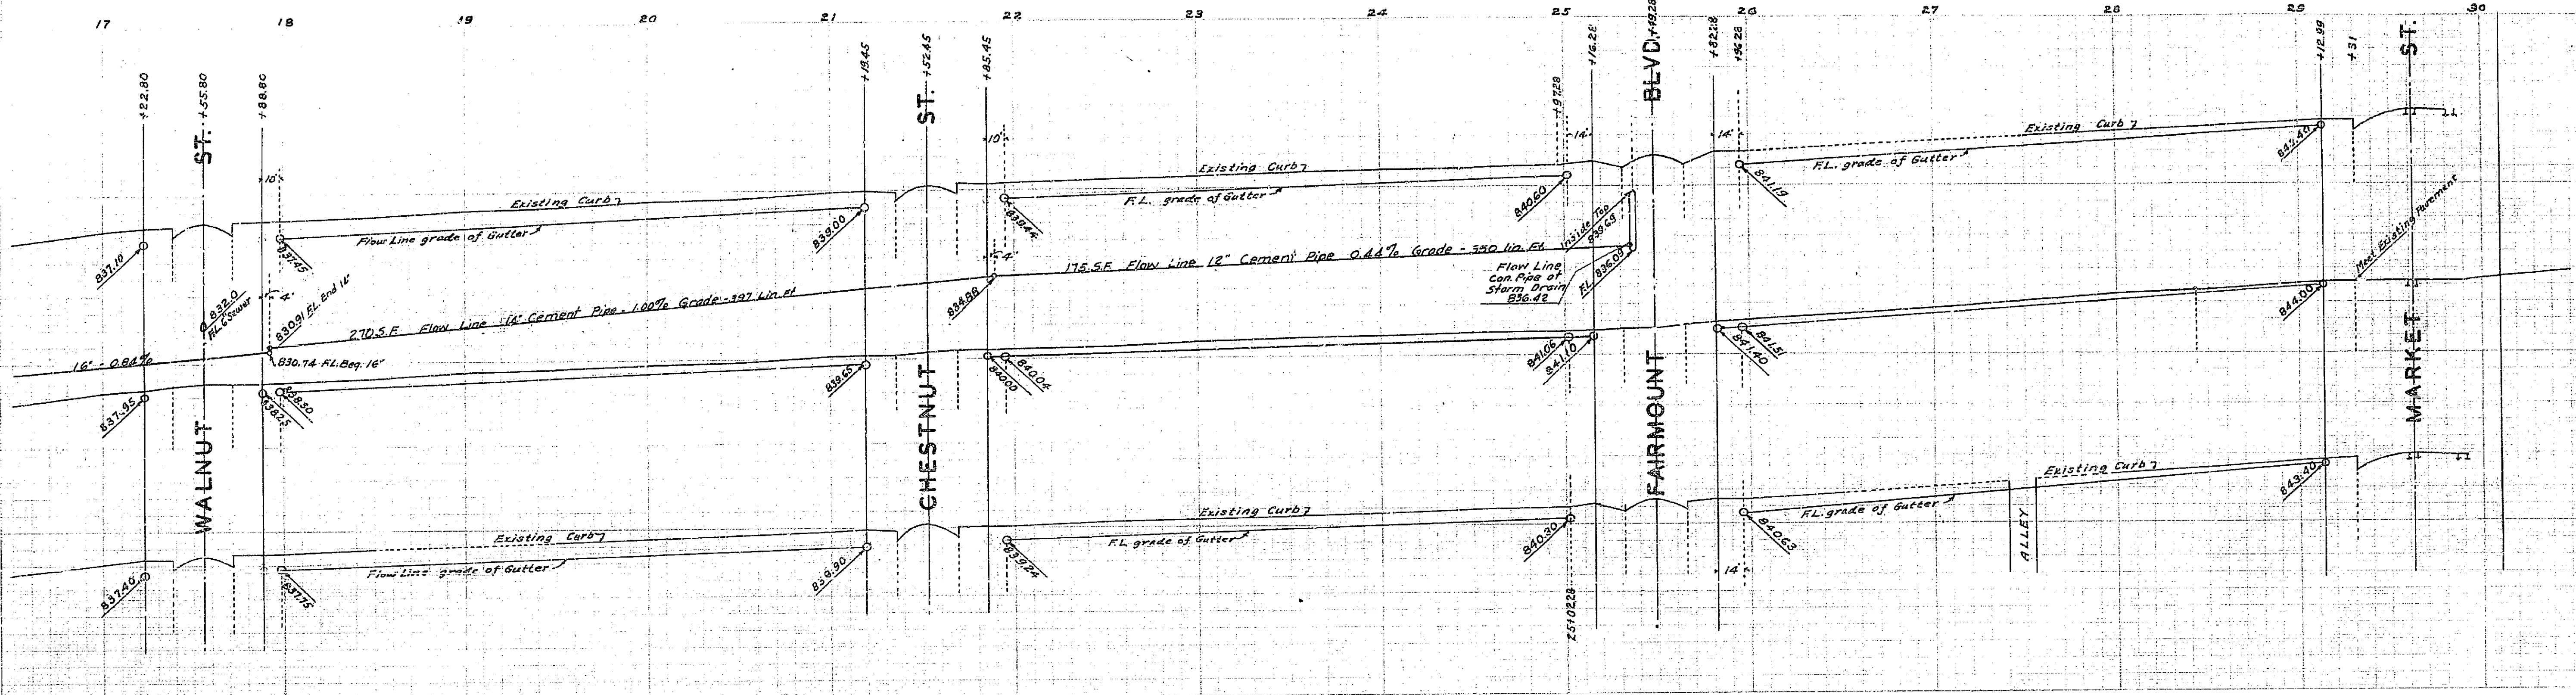

985

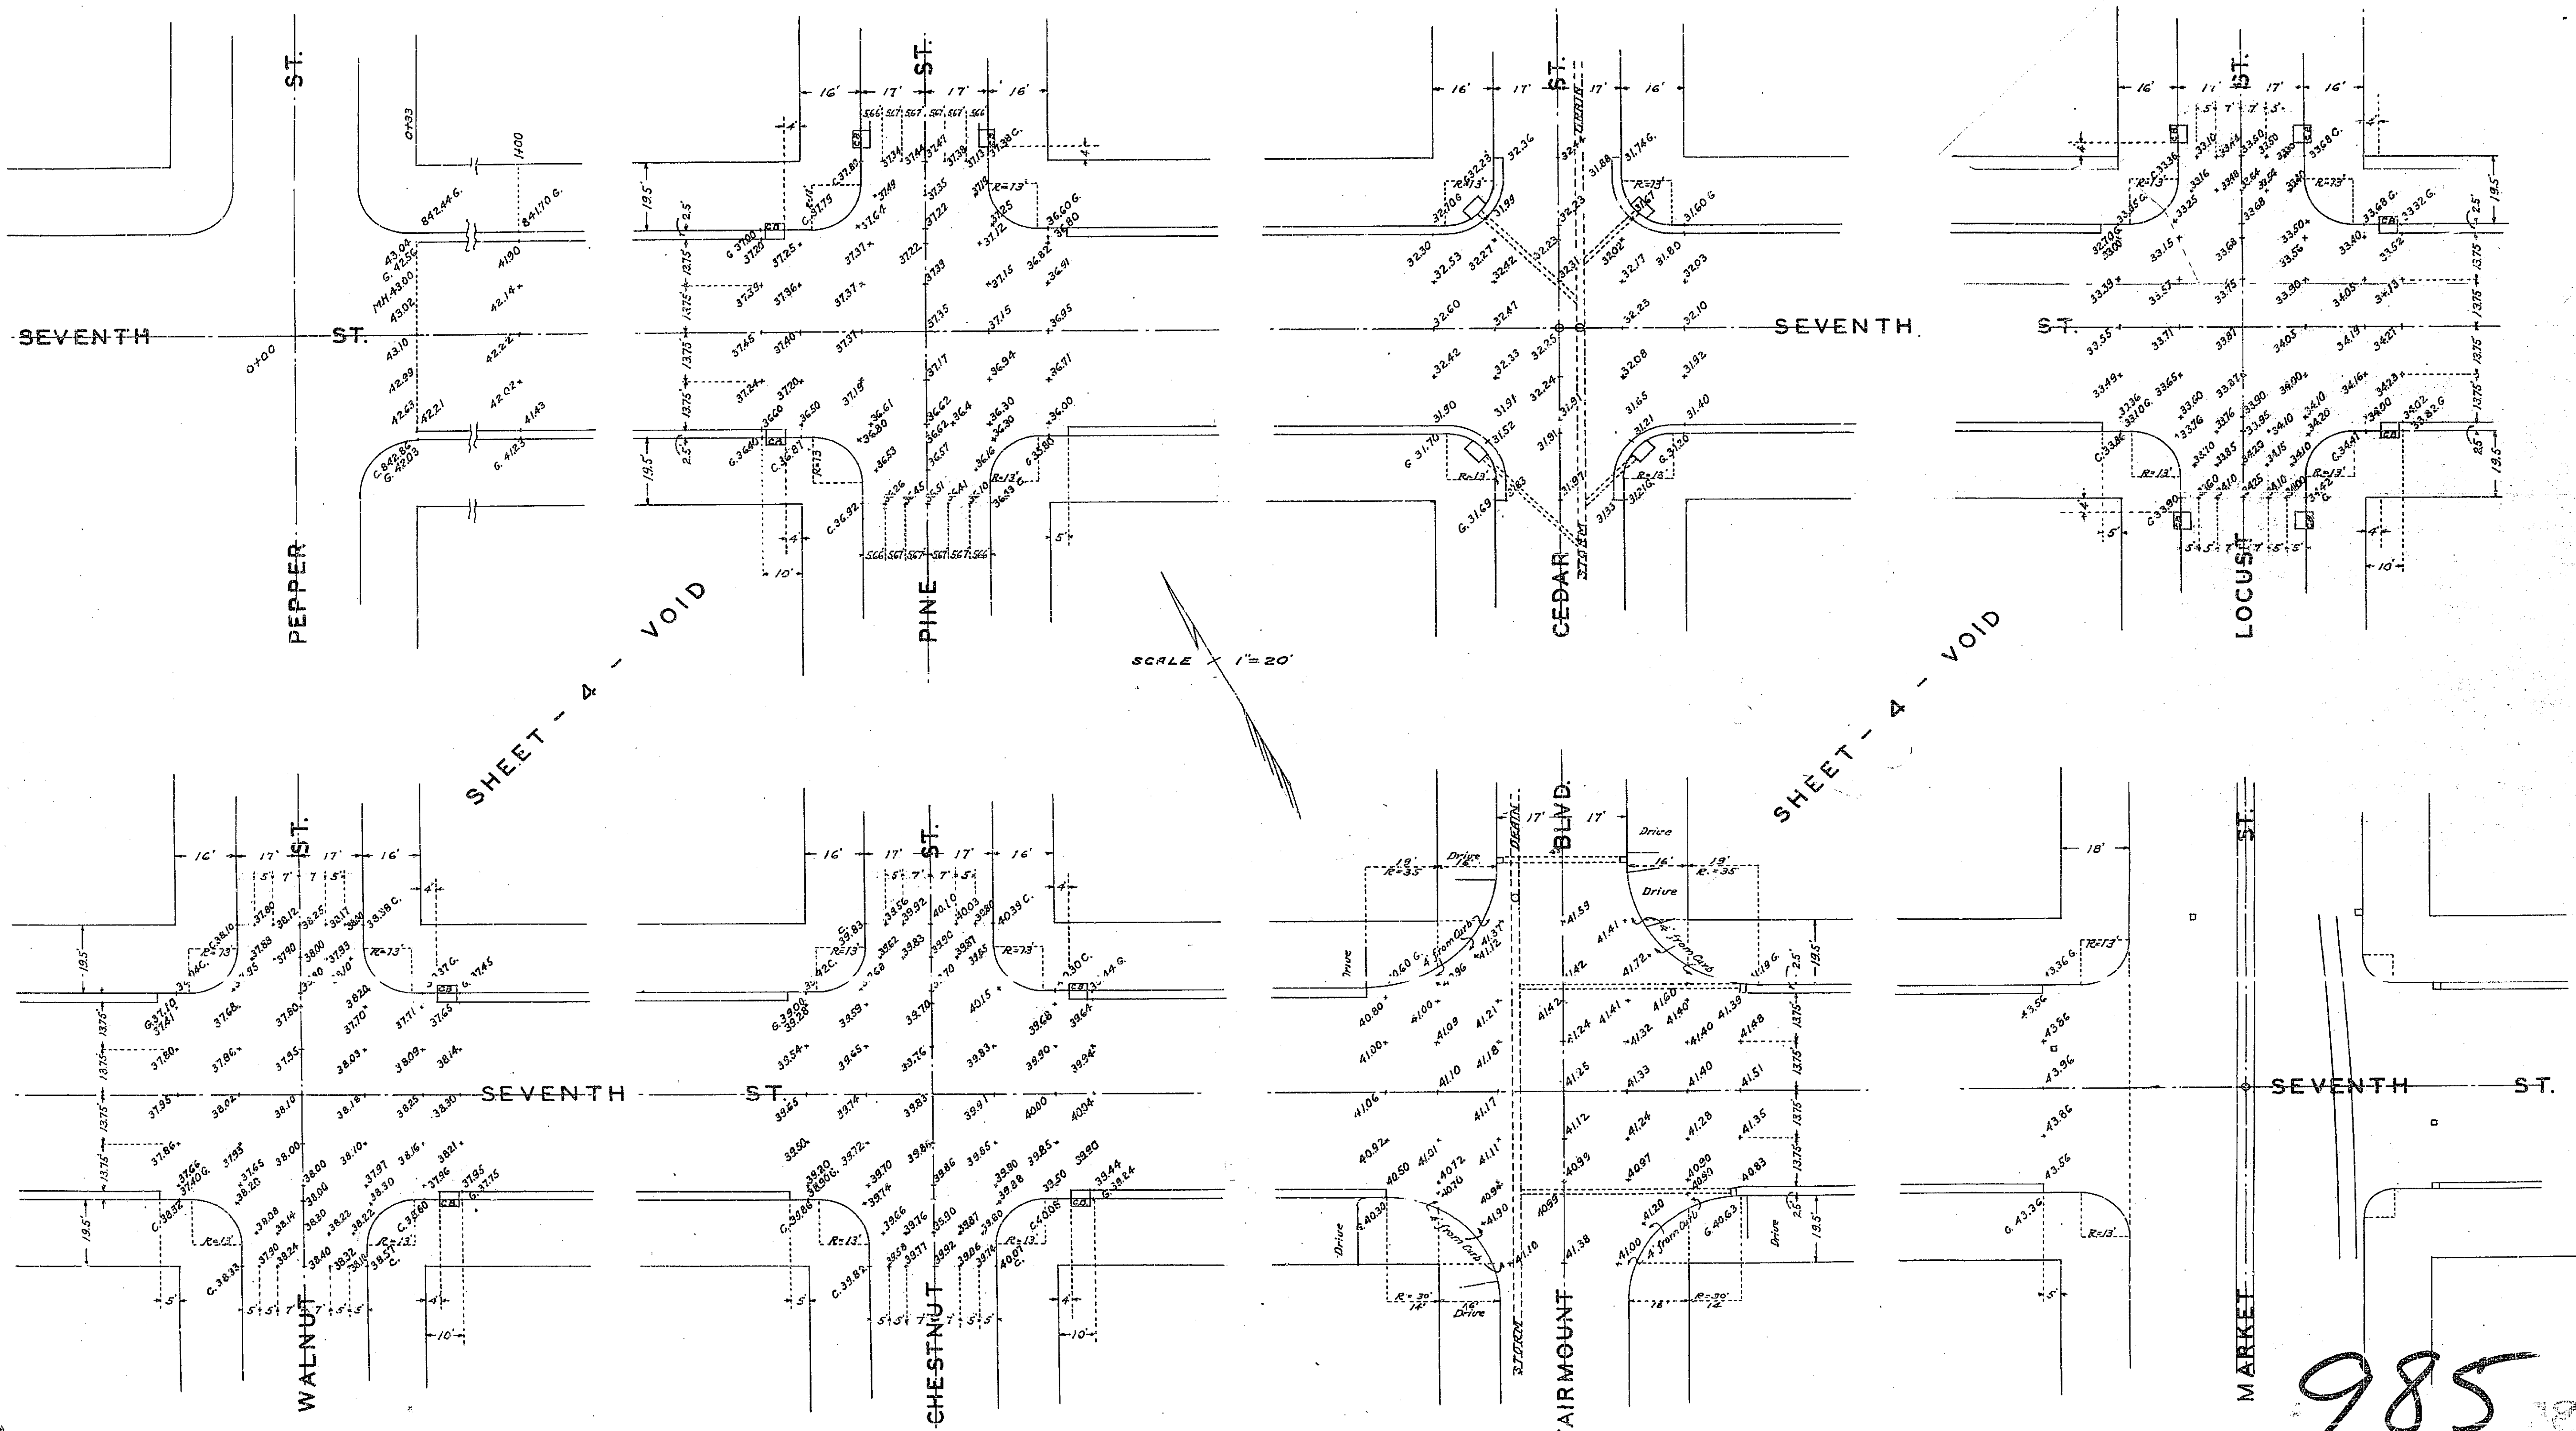

SHEET - 4 - VOID

SHEET - 4 - VOID

SCALE 1" = 20'

985