



INDIANA AVENUE	
TYLER ST. TO JACKSON ST.	
Drawing No. Sheet No.	Total Sheets Field Book
886	5 255
Plotted	Checked
G. E. M. 8-17-30	V. B. Casper 9-21-30

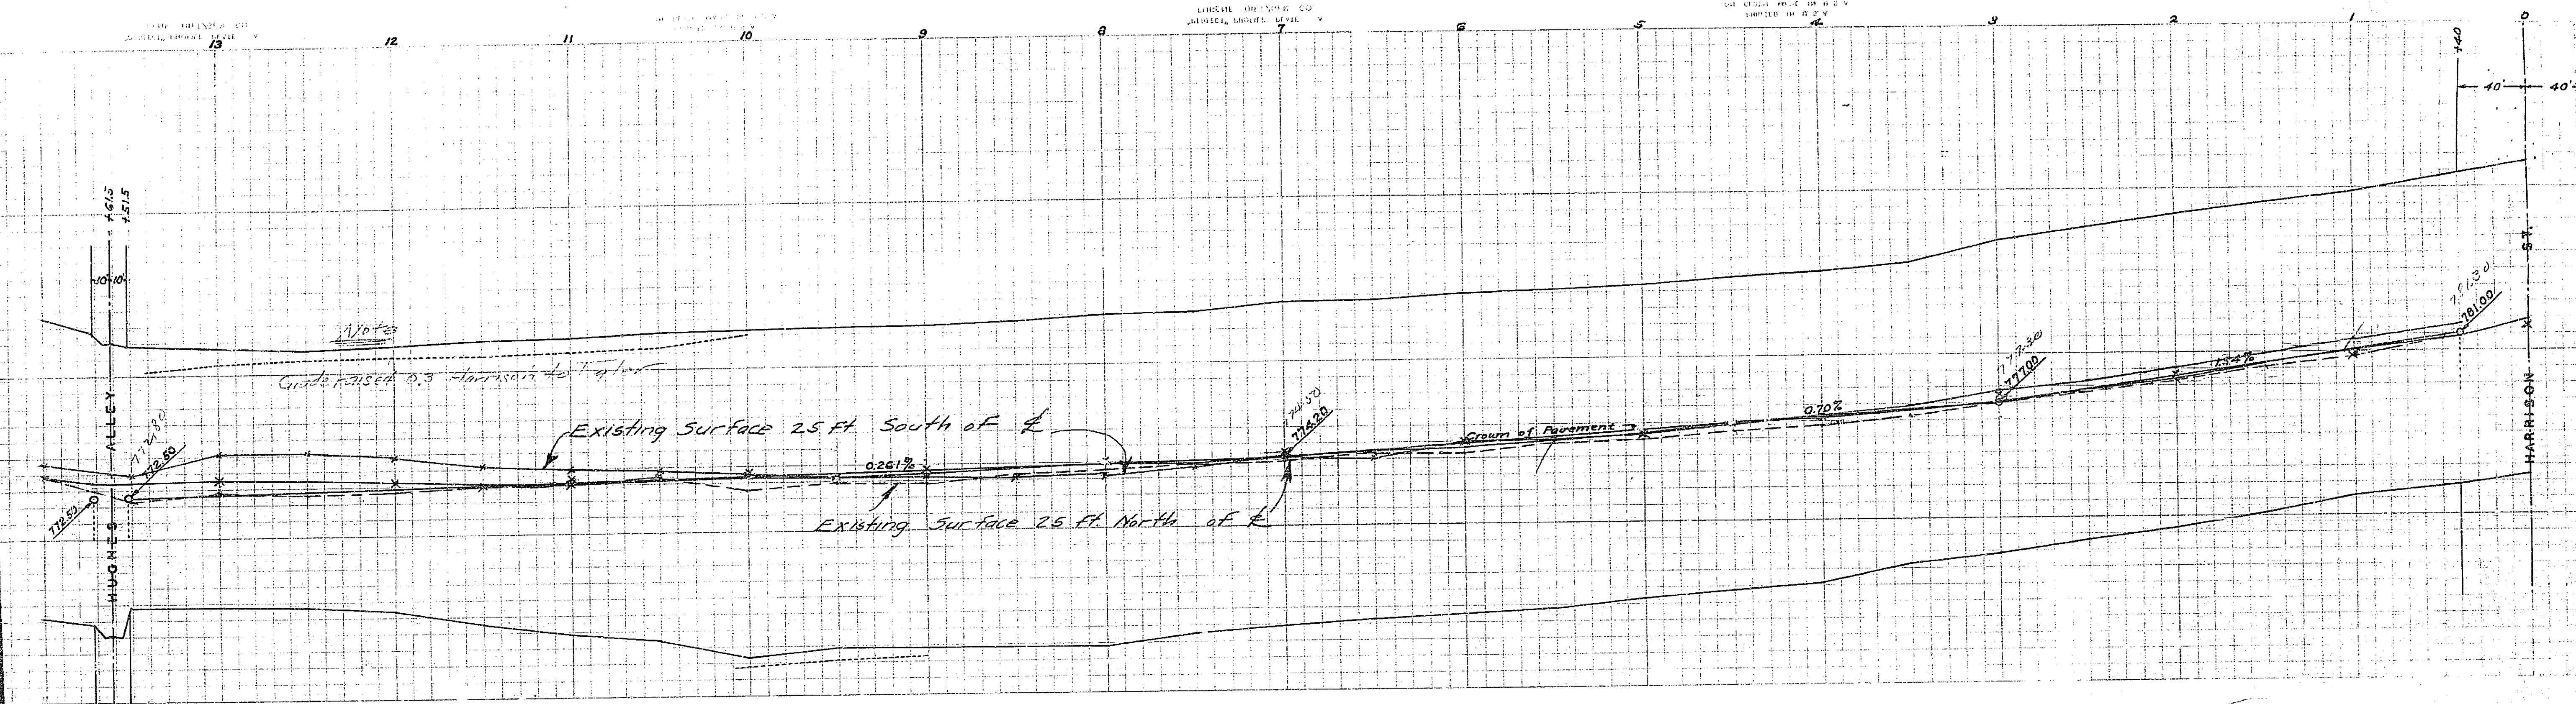


13461.5
 20
 13441.5
 26830.0
 600
 19314
 12723 3/4
 31359 5/8

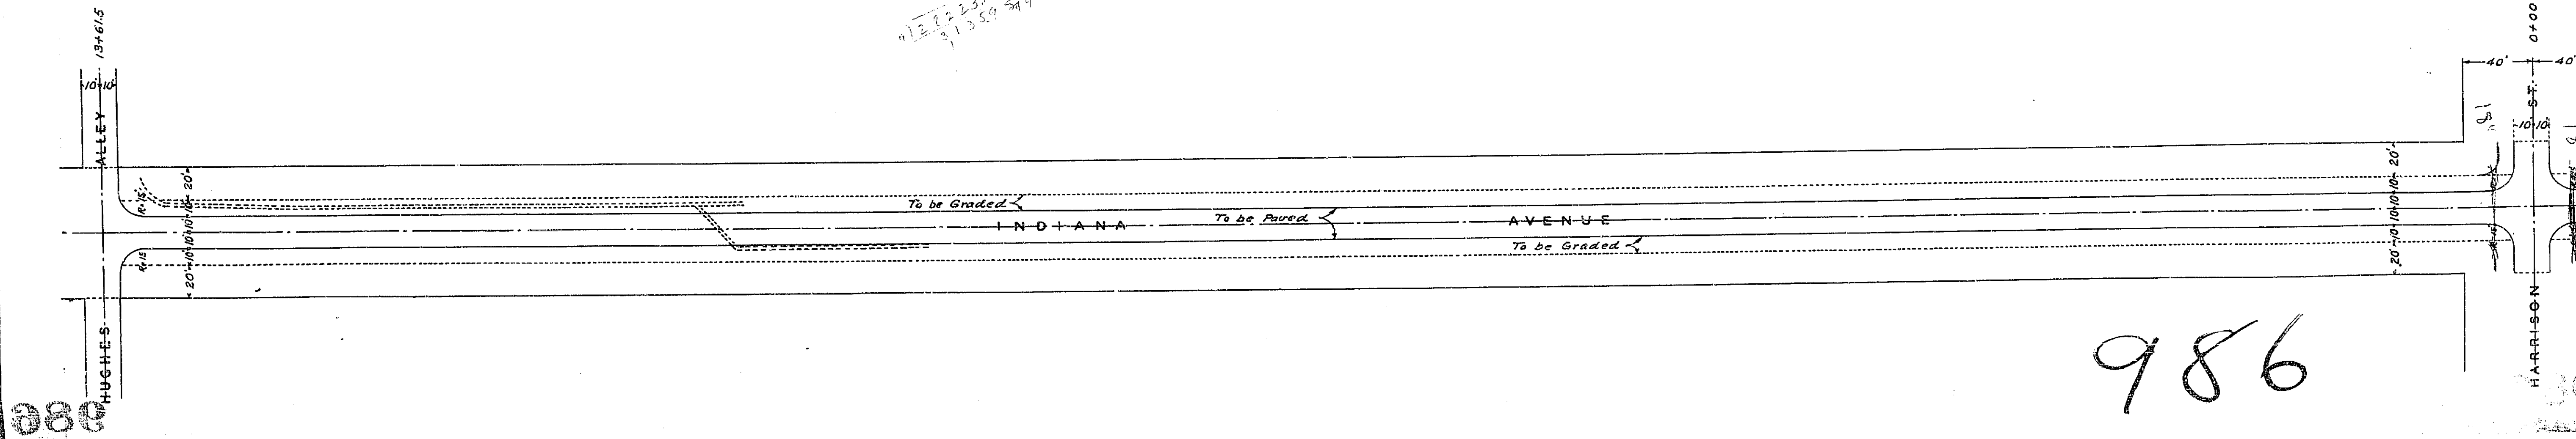



986

INDIANA AVENUE
 TYLER ST. TO JACKSON ST.
 Drawing No. Sheet No. Initials Sheet Title Date
 385 A 342- 342-
 Plotted Checked
 W. E. R. 8-17-36 R. G. W. 8-21-36

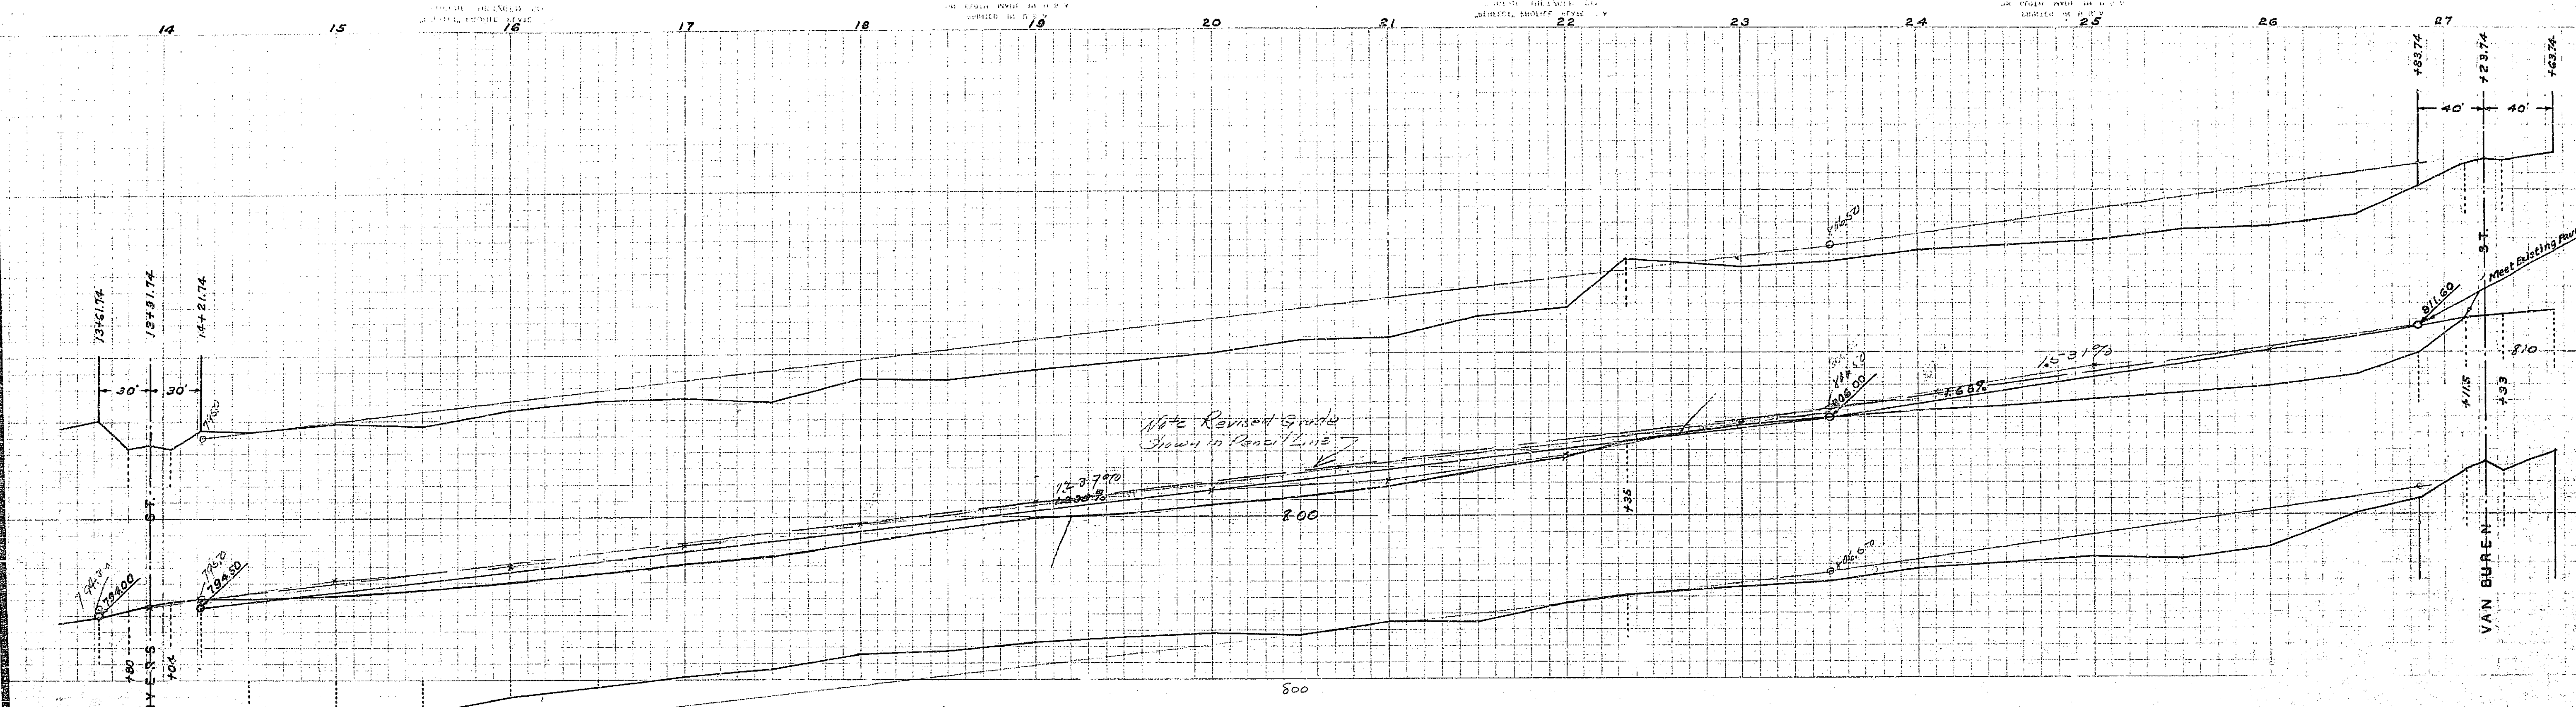

Mc Bunde 1.029

27+23.74
 13+91.74
 13 32.00
 20
 12.00
 28 22.00
 190
 193.16
 2703.316
 3003.7 S. 44.

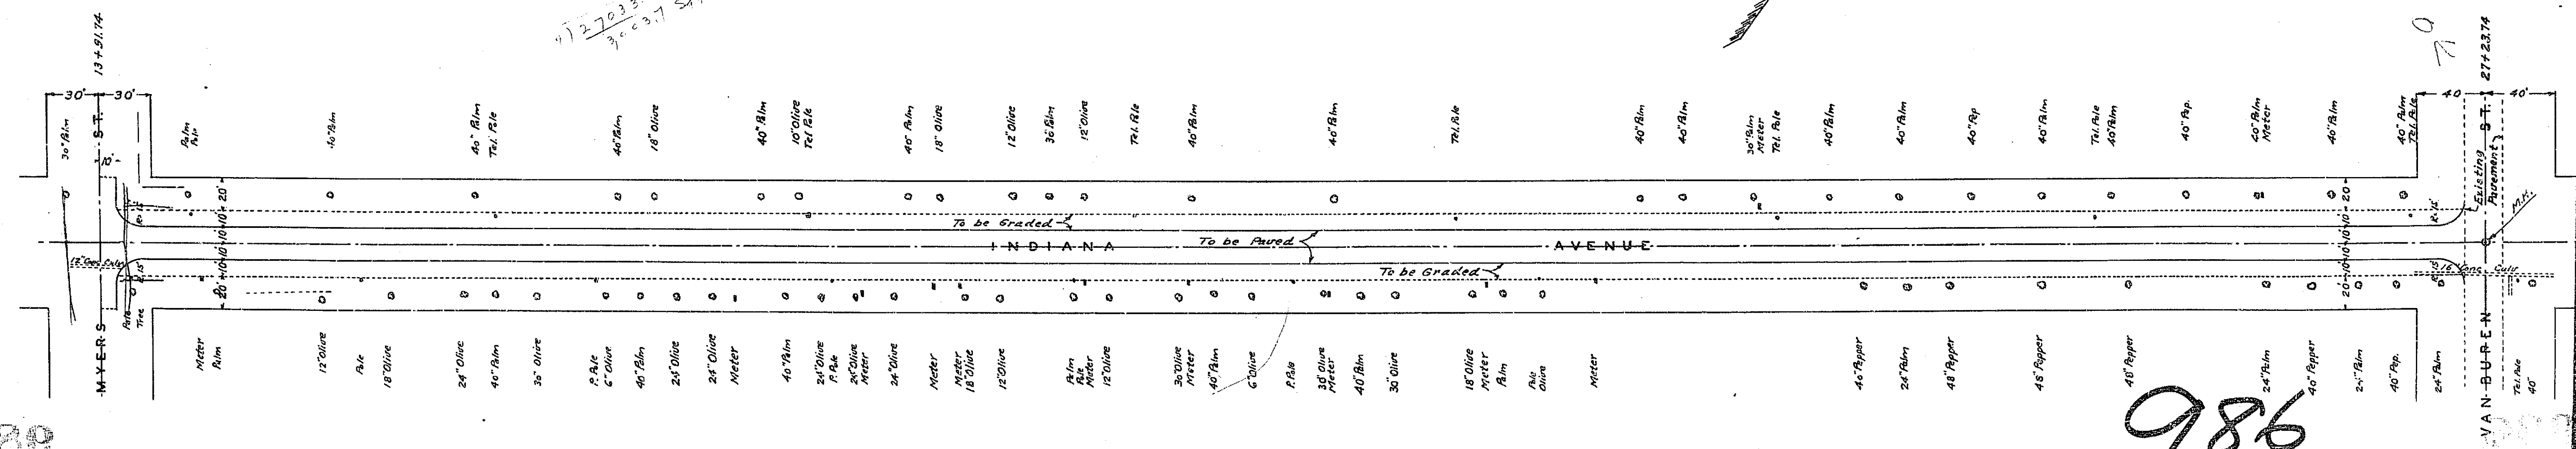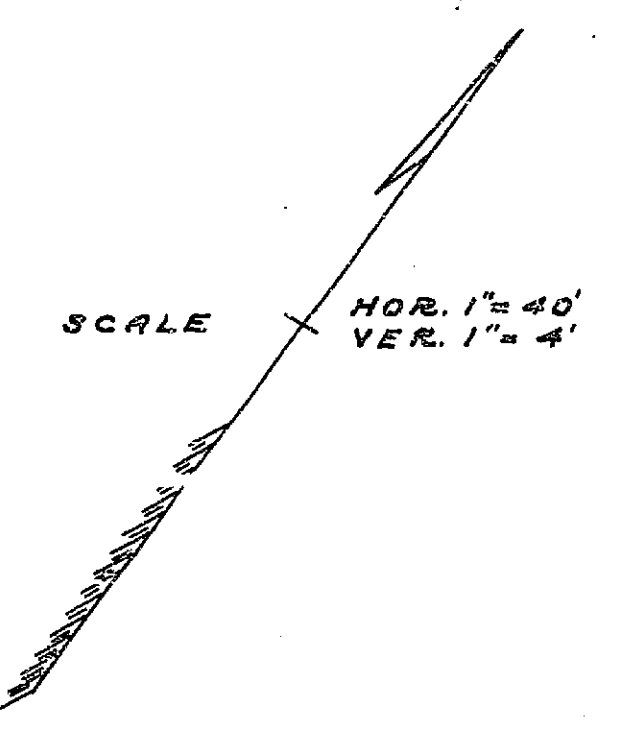


986

VAN BUREN

INDIANA AVENUE
 TYLER ST. TO JACKSON ST.
 Drawing No. Sheet No. Total Sheets
 285 5 342
 Plotted Checked
 W.S.M. 8-17-36 B.P. 9-21-36


912.60
 5.90
 813.50
 38
 0.119
 45.22

33.17
 2.7
 6.46

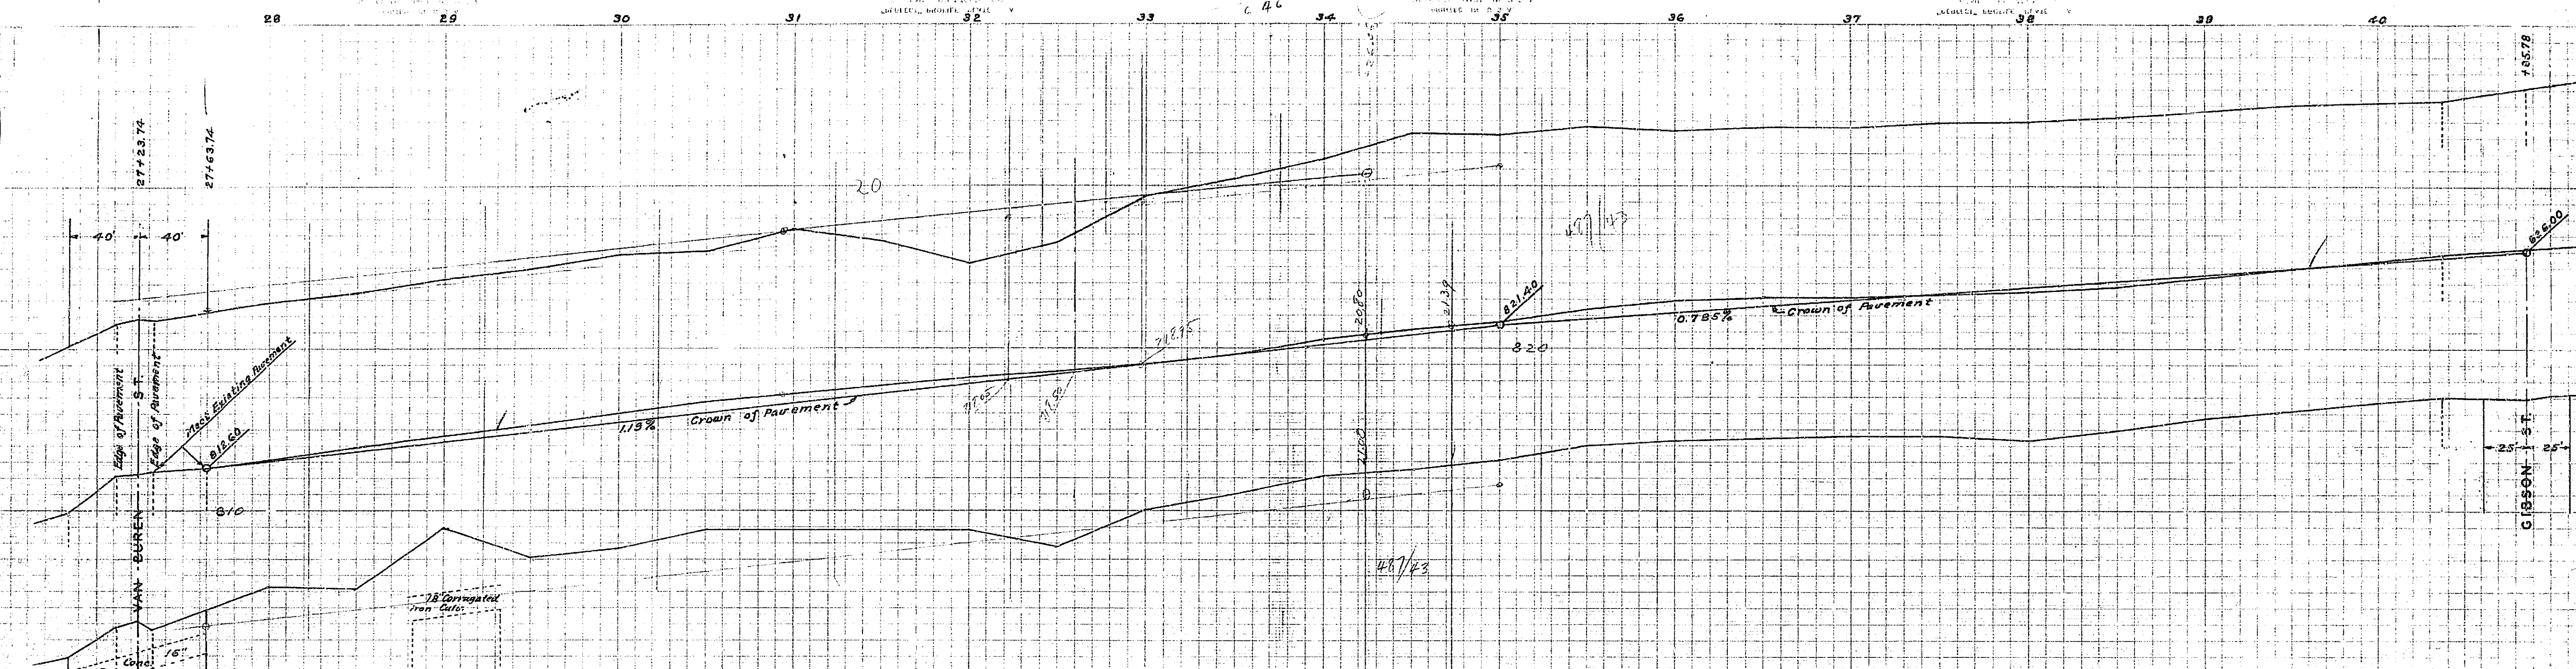


277463.74
 6 59.72
 34723.86
 277463.74
 710.969
 34723.86
 41425.77

2193.14
 186.57
 43.70
 27040.80
 30.77
 41.30
 912.60
 0.54
 547.6

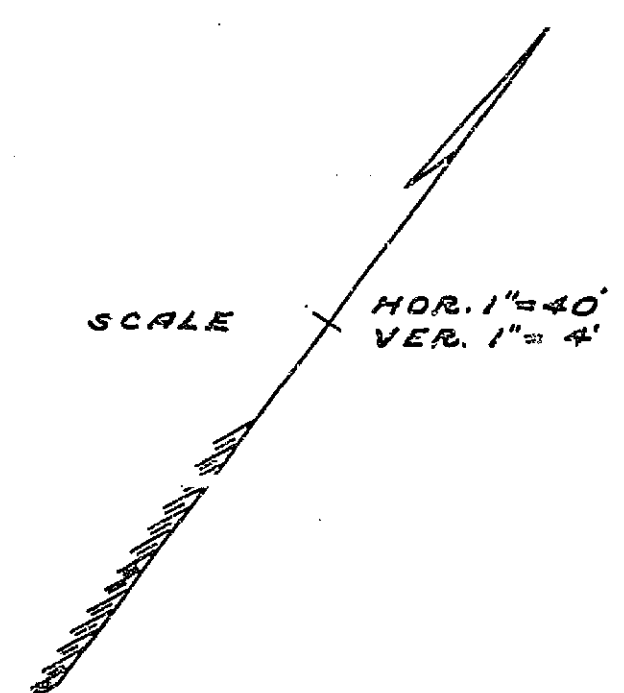


40785.78
 277463.74
 1342.64
 40
 1322.04

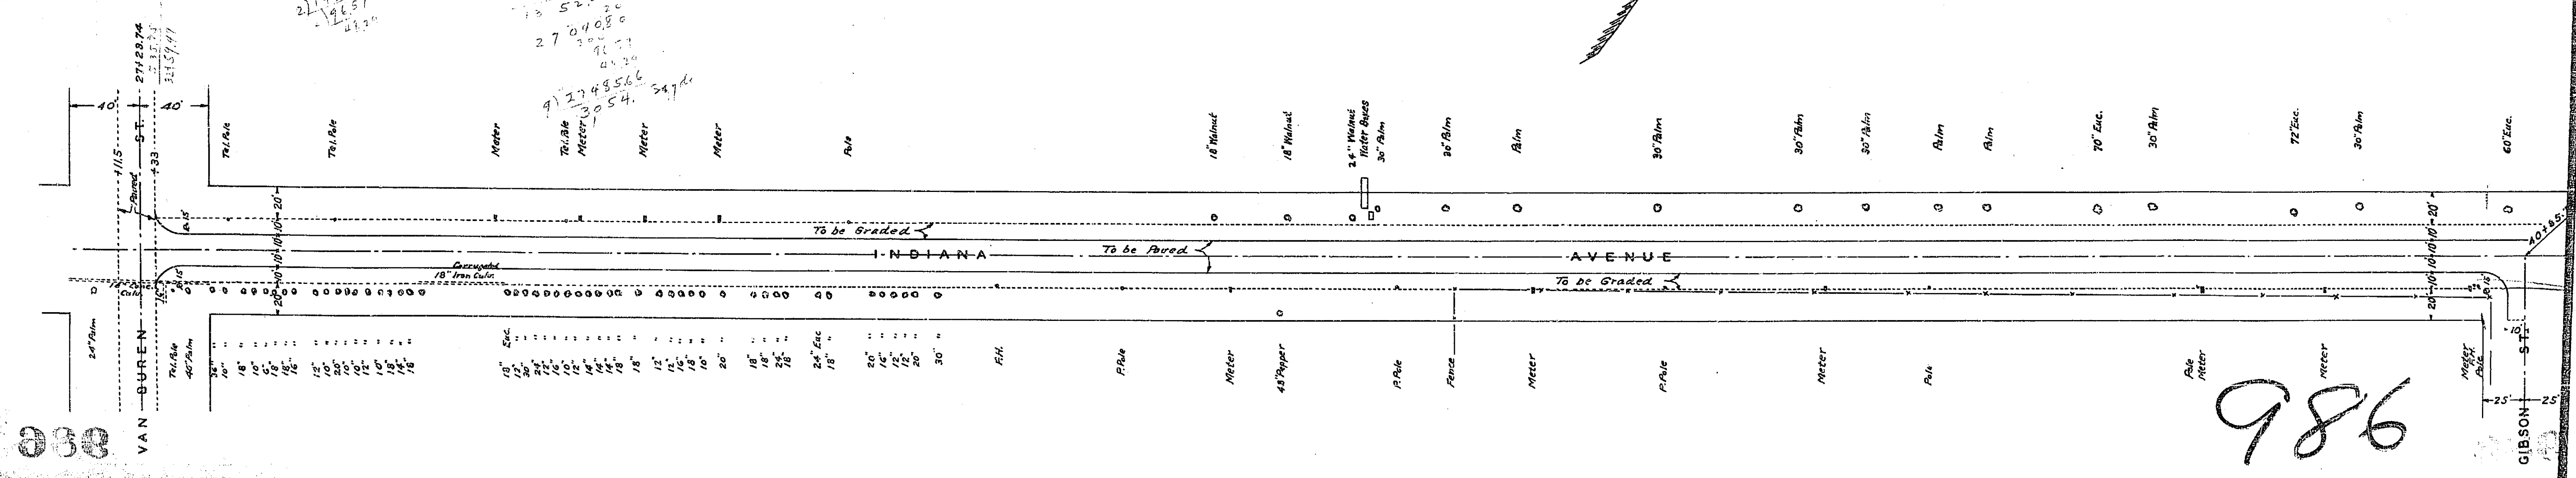

986

Indiana Ave. Tyler St. to Madison St.			
Drawing Number	Sheet Number	Total Sheets	Field Books
986	7		
Drawn by	Checked by	Approved by	
Arthur N. Ridd			
June 7-1937			

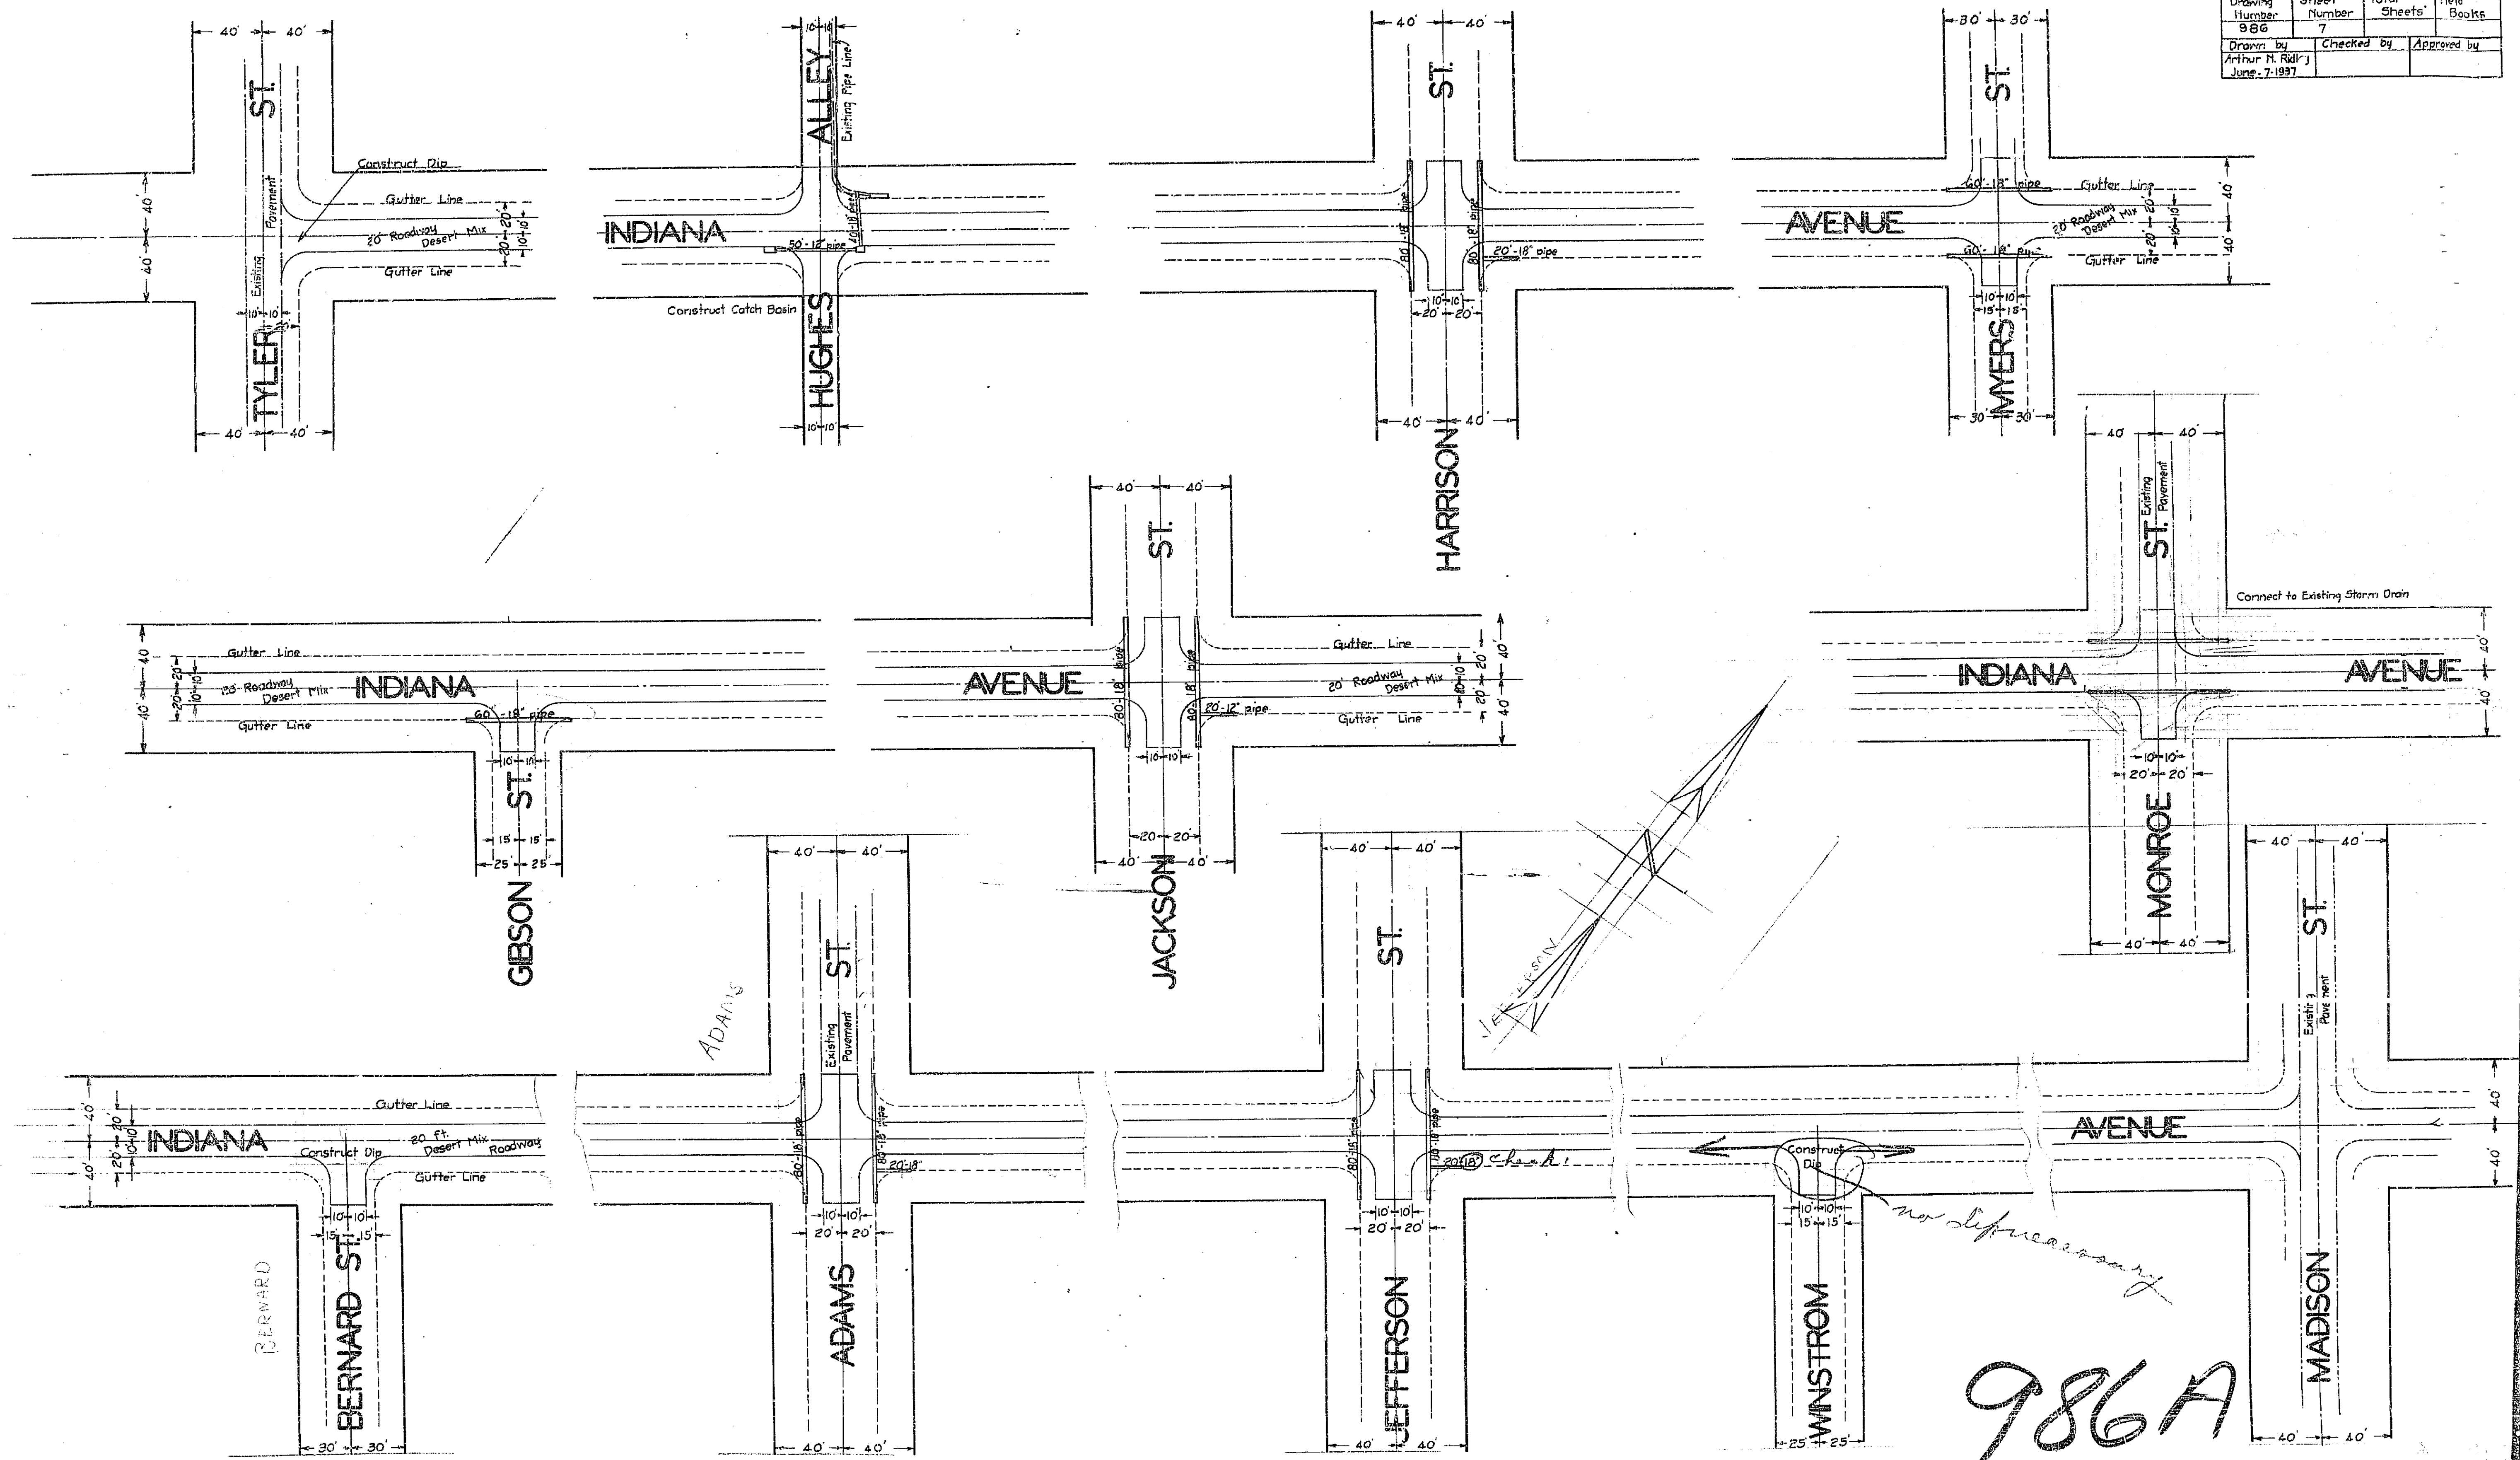

986A