


PROFILE  
EIGHTH STREET  
BETWEEN  
COMER AVE & CHICAGO AVE.  
Eng. Dept. - City of Riverside

Field Books  
& Survey - 250  
Topography - 250 July-Aug. 23  
Levels 252 - 252

Surveyed By Butler  
Plotted By Wright

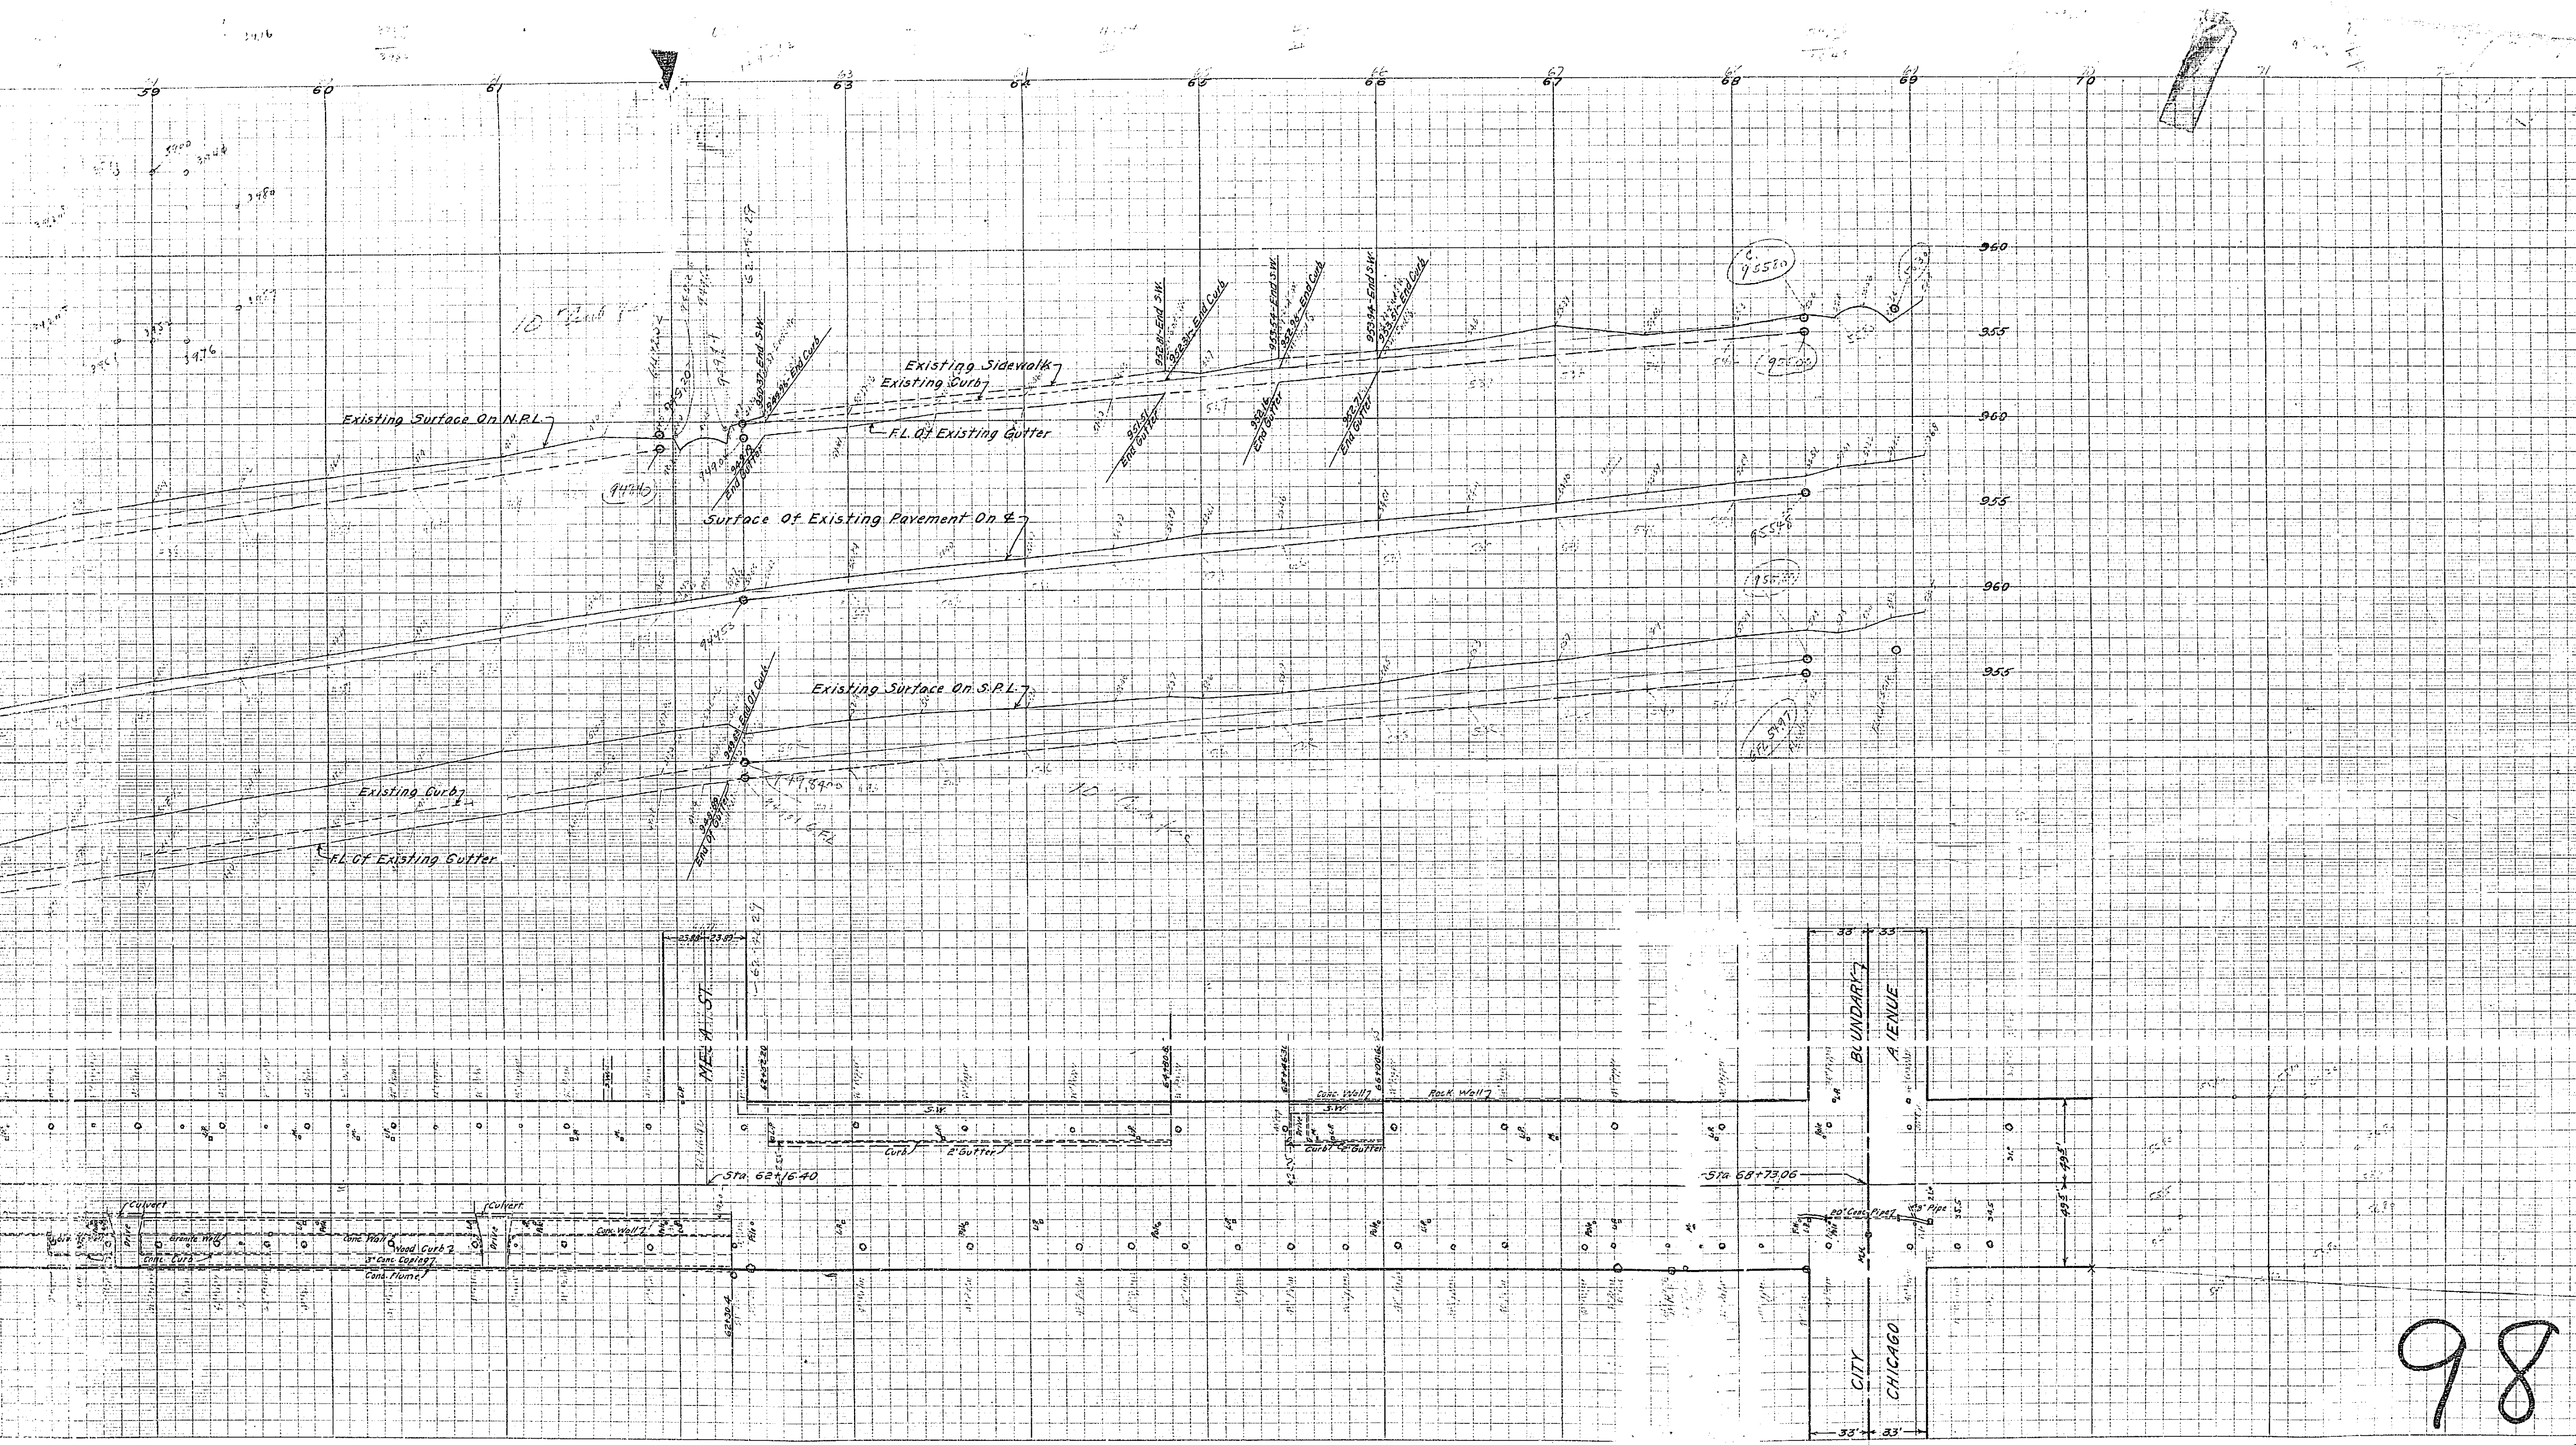



987

FRAME 1013

"DIEPO" DIETERICH-POST CO.  
PROFILE PLATE A.

"DIEPO" DIETERICH-POST CO.

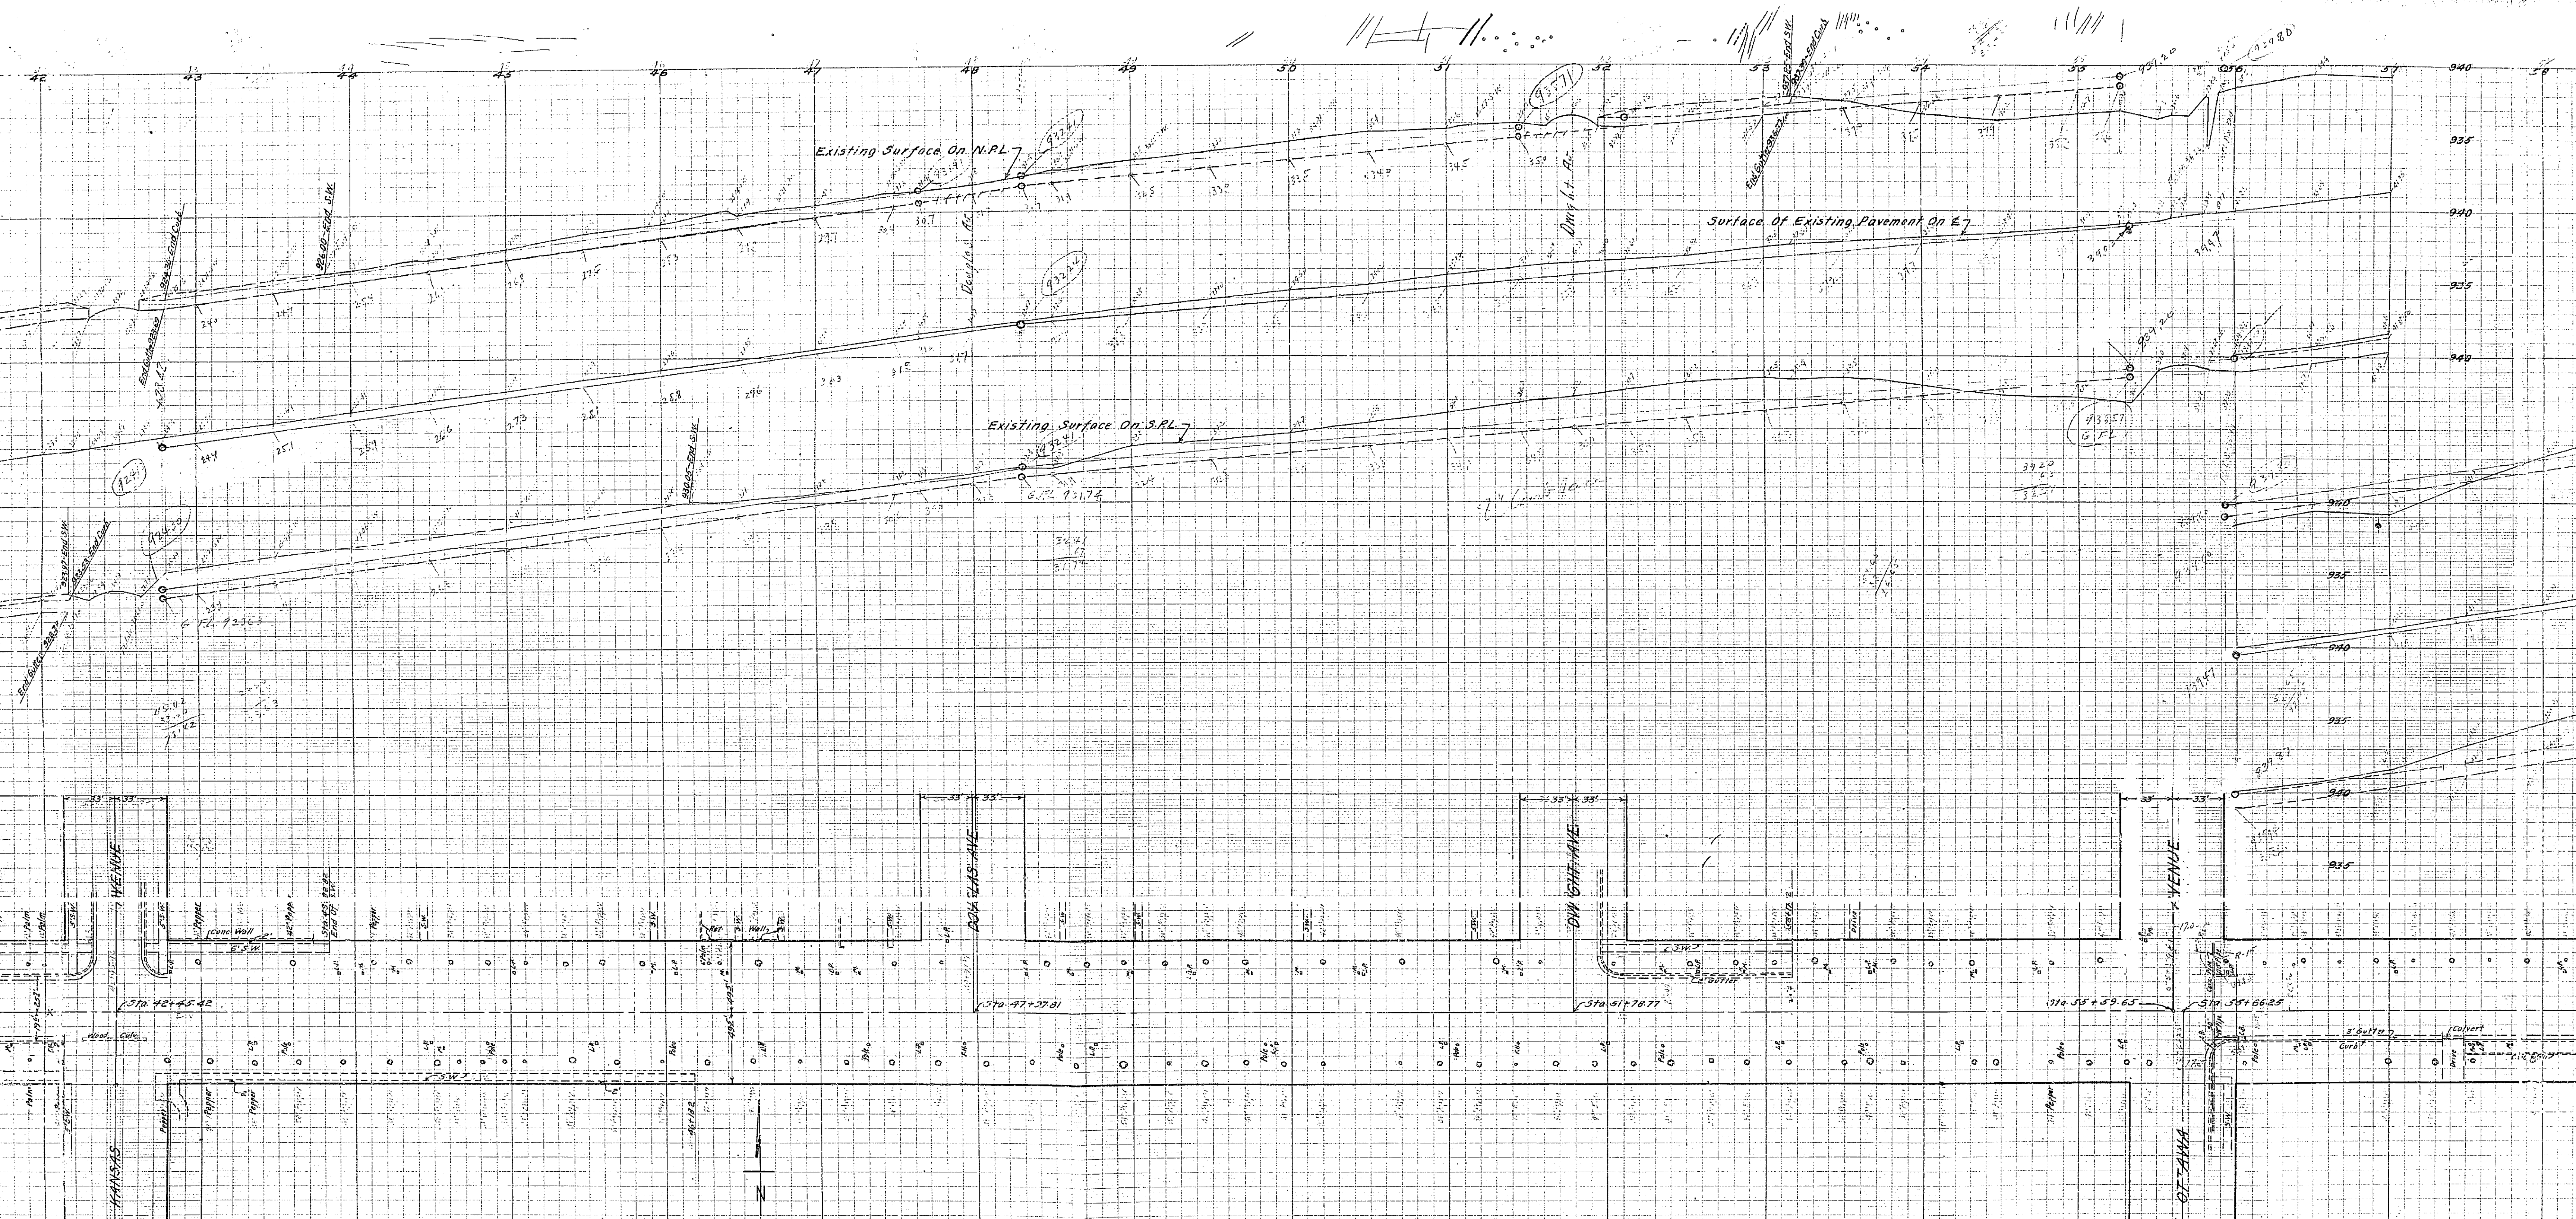

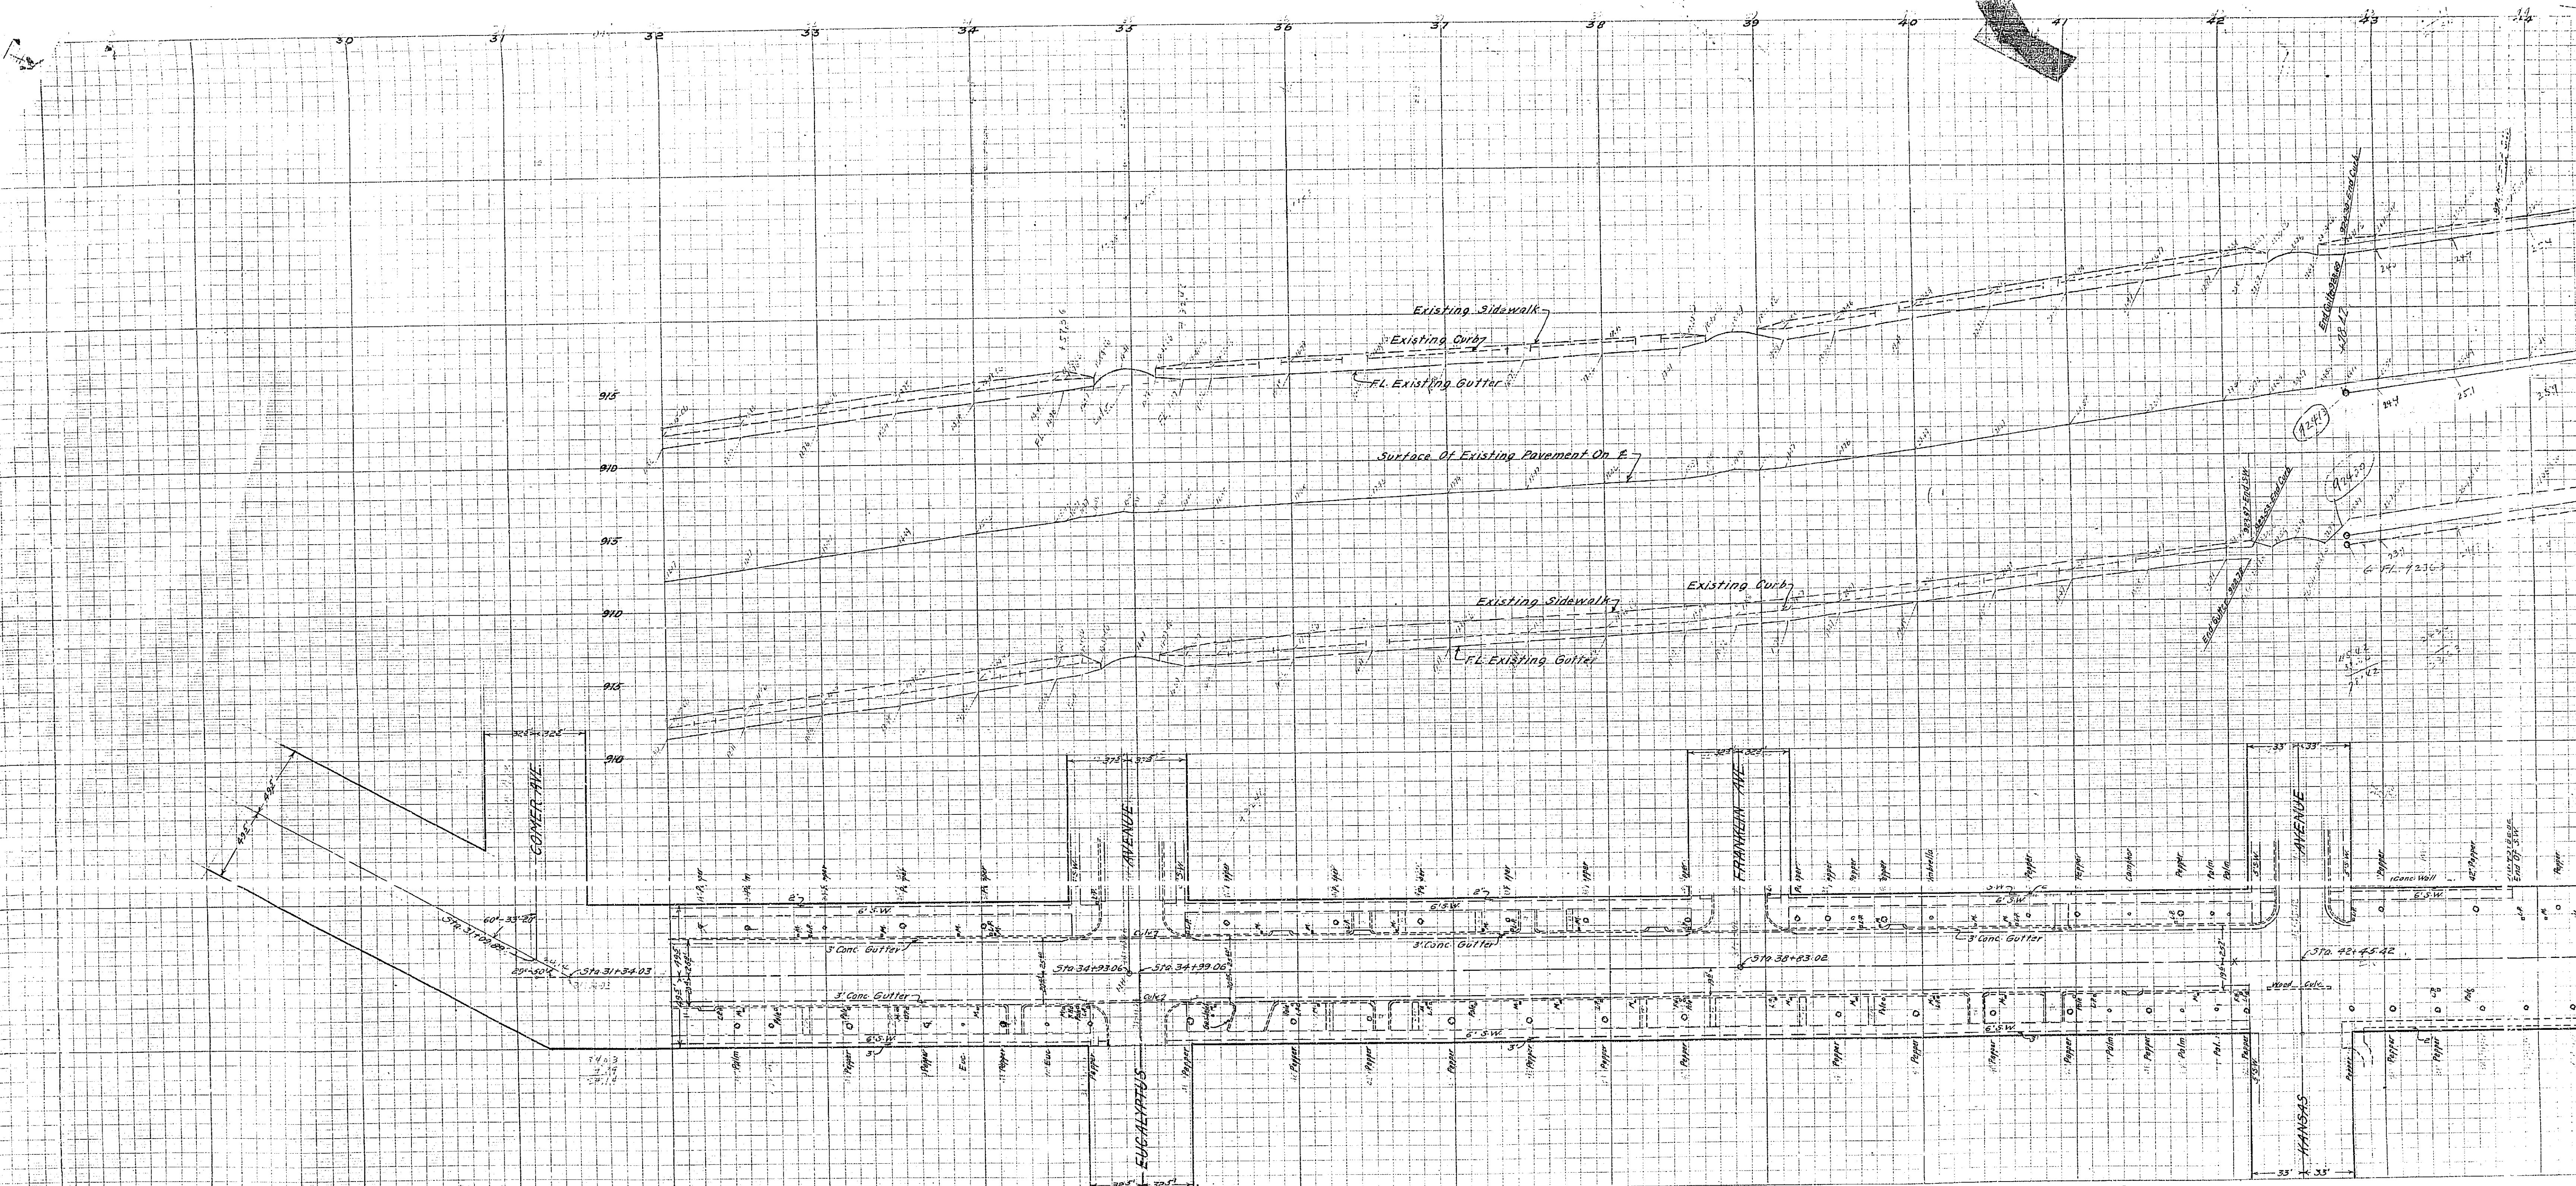

DIETZ DIETERICH-POST CO.  
PROFILE PLATE A.

20.1-25.6

DIETERICH-POST CO.  
FILE PLATE A