


MAP OF CITY QUARRY
SHOWING
TOPOGRAPHY AND BUILDINGS

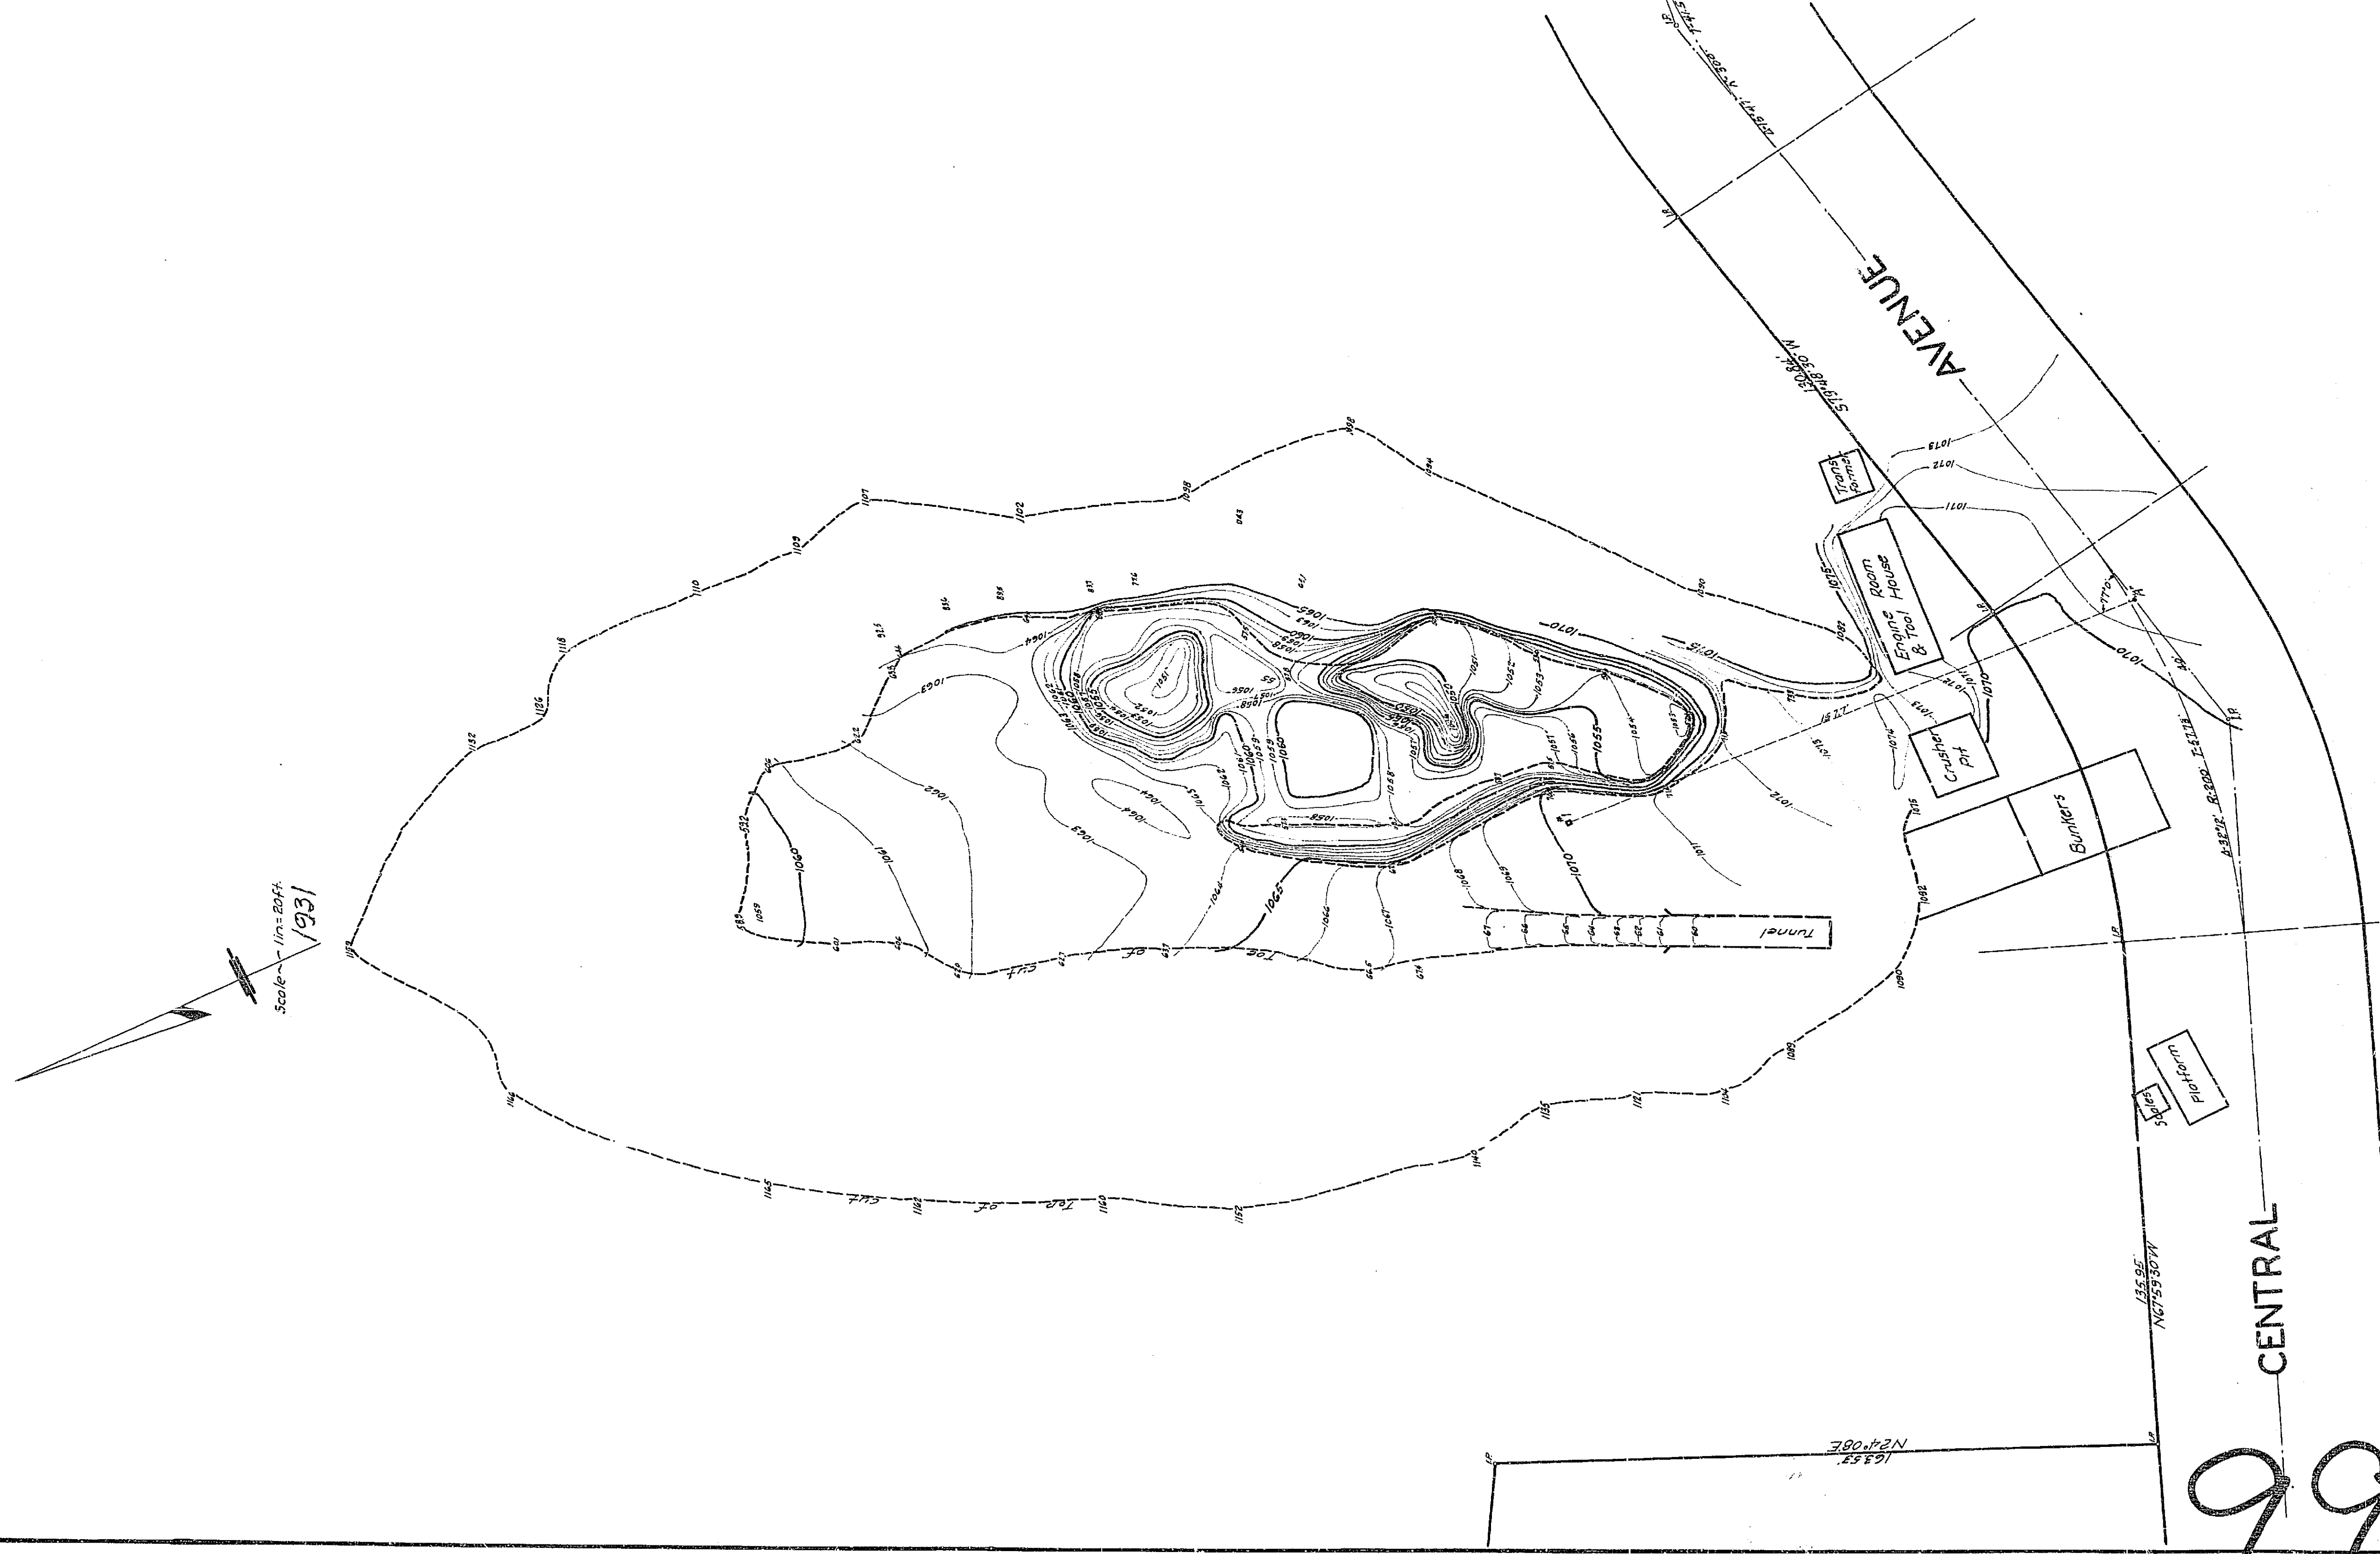

569