




Buena Vista Ave. Seventh St. to City Limits			
Drawing Number	Sheet Number	Total Sheets	Field Book
1975	1	1	24
Drawn	Checked	Approved	
Arthur K. Keller			
March 29, 1939			

PROPOSED IMPROVEMENT OF  
**BUENA VISTA AVENUE**  
 FROM  
 SEVENTH STREET  
 TO  
 WESTERLY CITY LIMITS  
 BEING A PORTION OF  
 STATE HIGHWAY - ROUTE NO. 19  
 ENG. DEPT. CITY OF RIVERSIDE - MARCH 1939

APPROVED \_\_\_\_\_  
 CITY ENGINEER

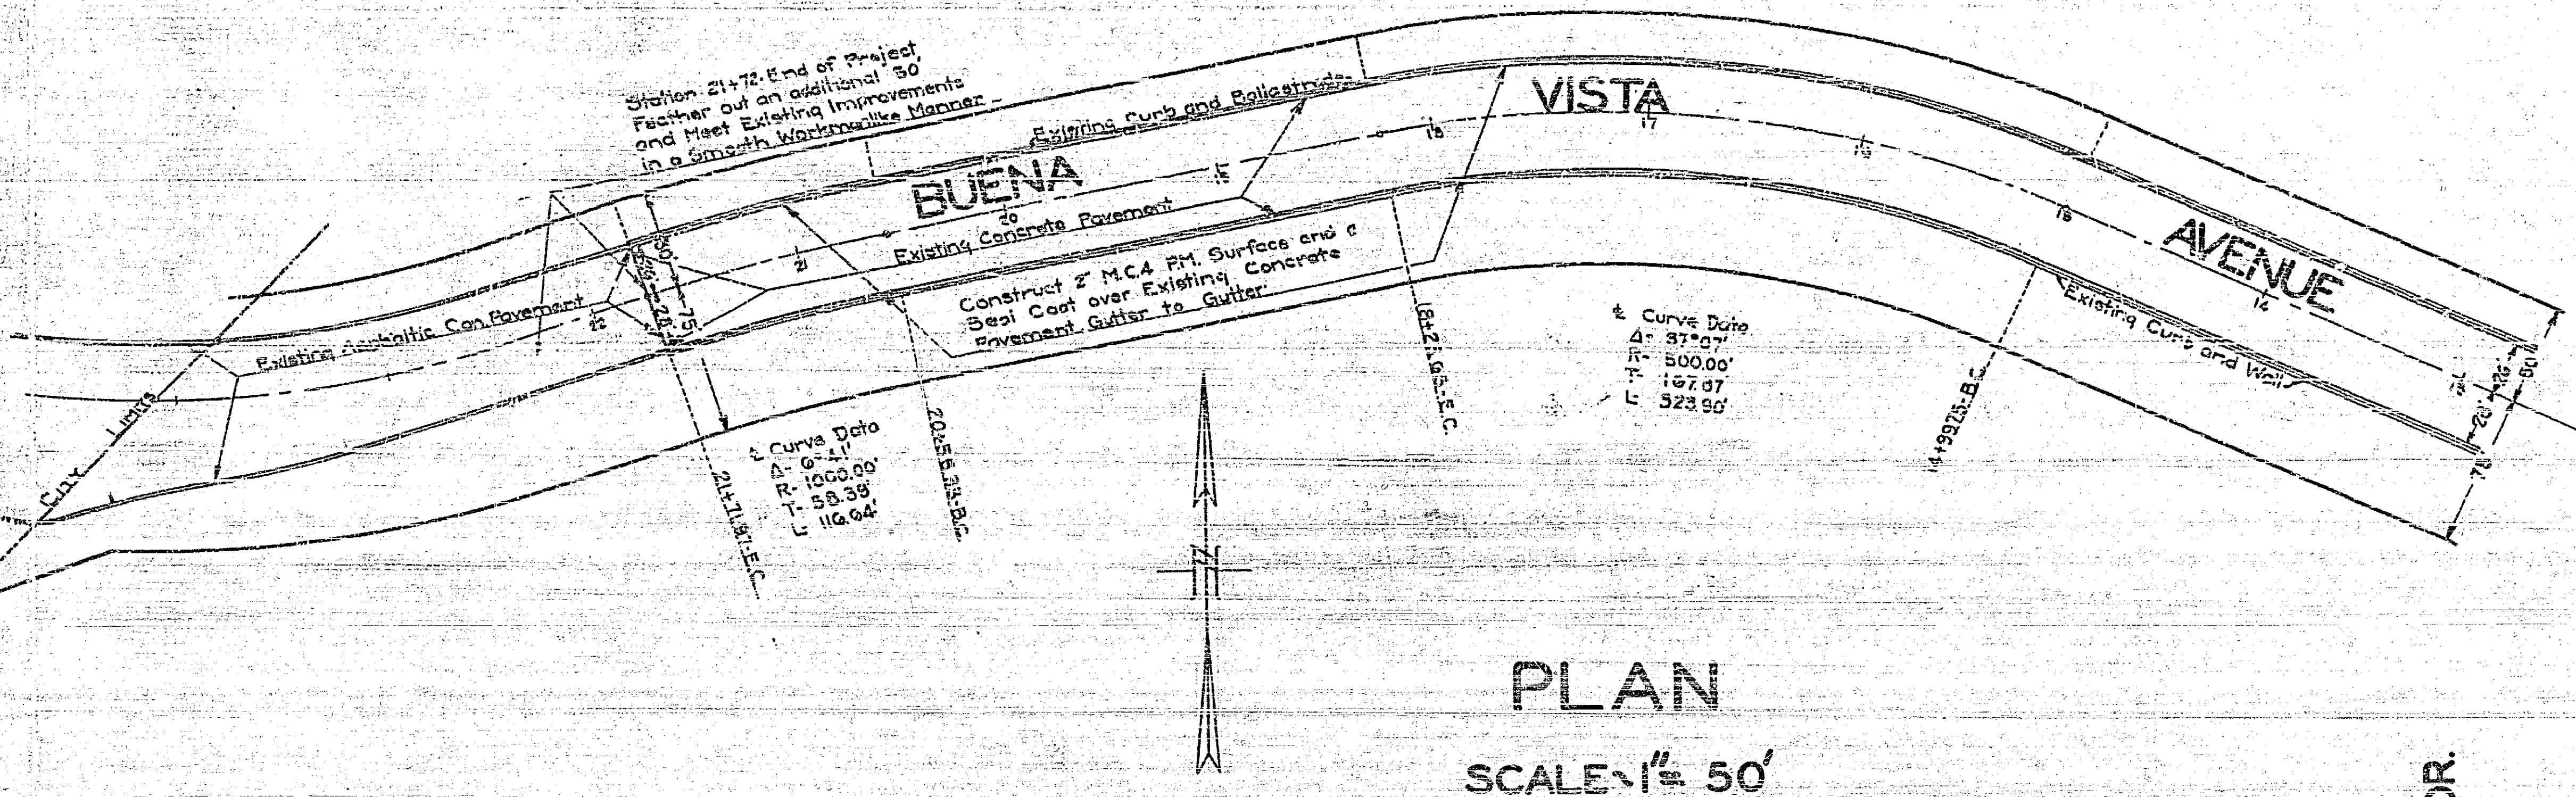

**PLAN**  
 SCALE 1" = 50'

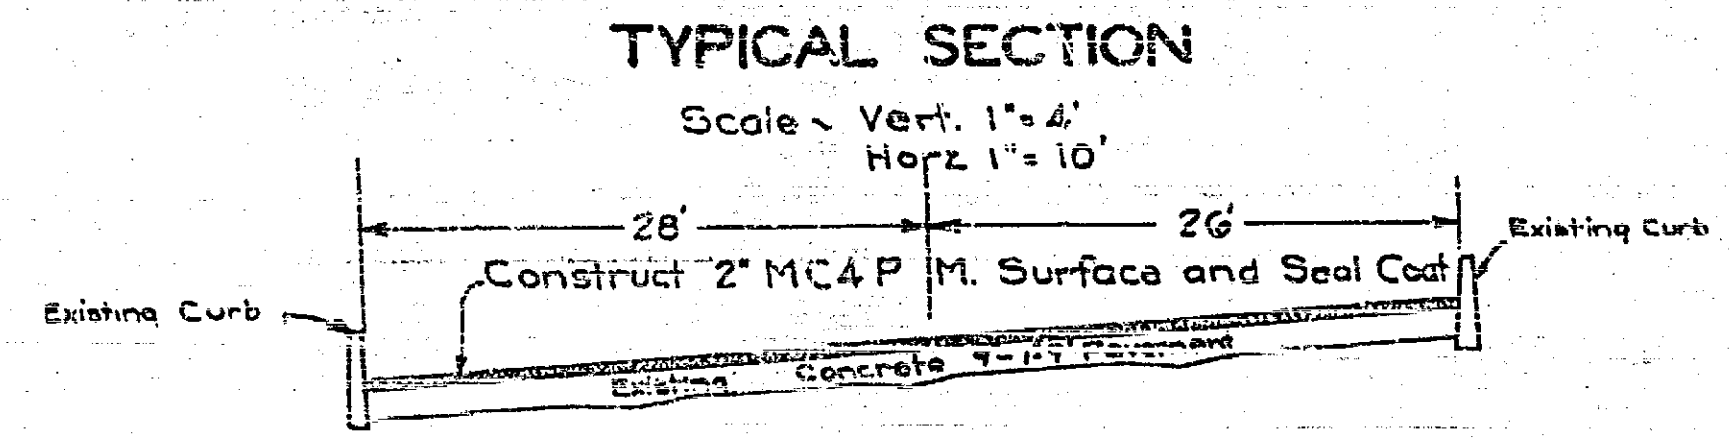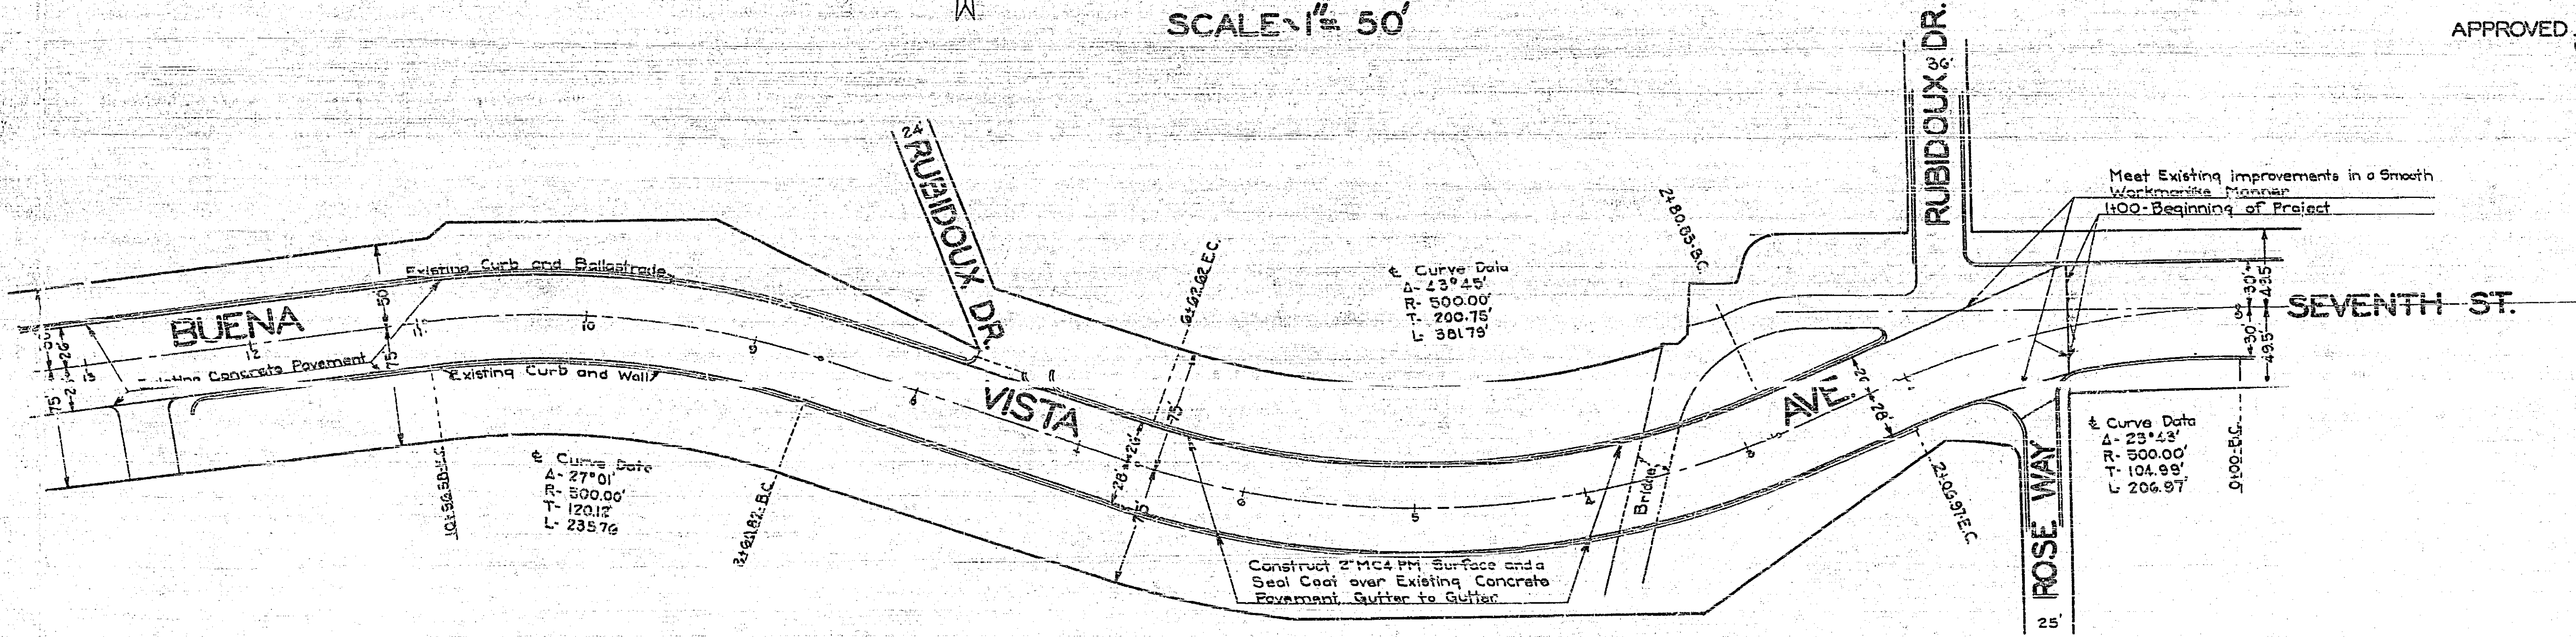

997D