


PEDESTRIAN WALKWAY, UNDERPASS, S.P.R.R. & MAIN ST.			
DRAWING NUMBER	SHEET NUMBER	TOTAL SHEETS	DATE
998 F	1	1	
DRAWN BY	CHECKED BY	APPROVED BY	
N.E.M.	A.S.O.	L.H.	

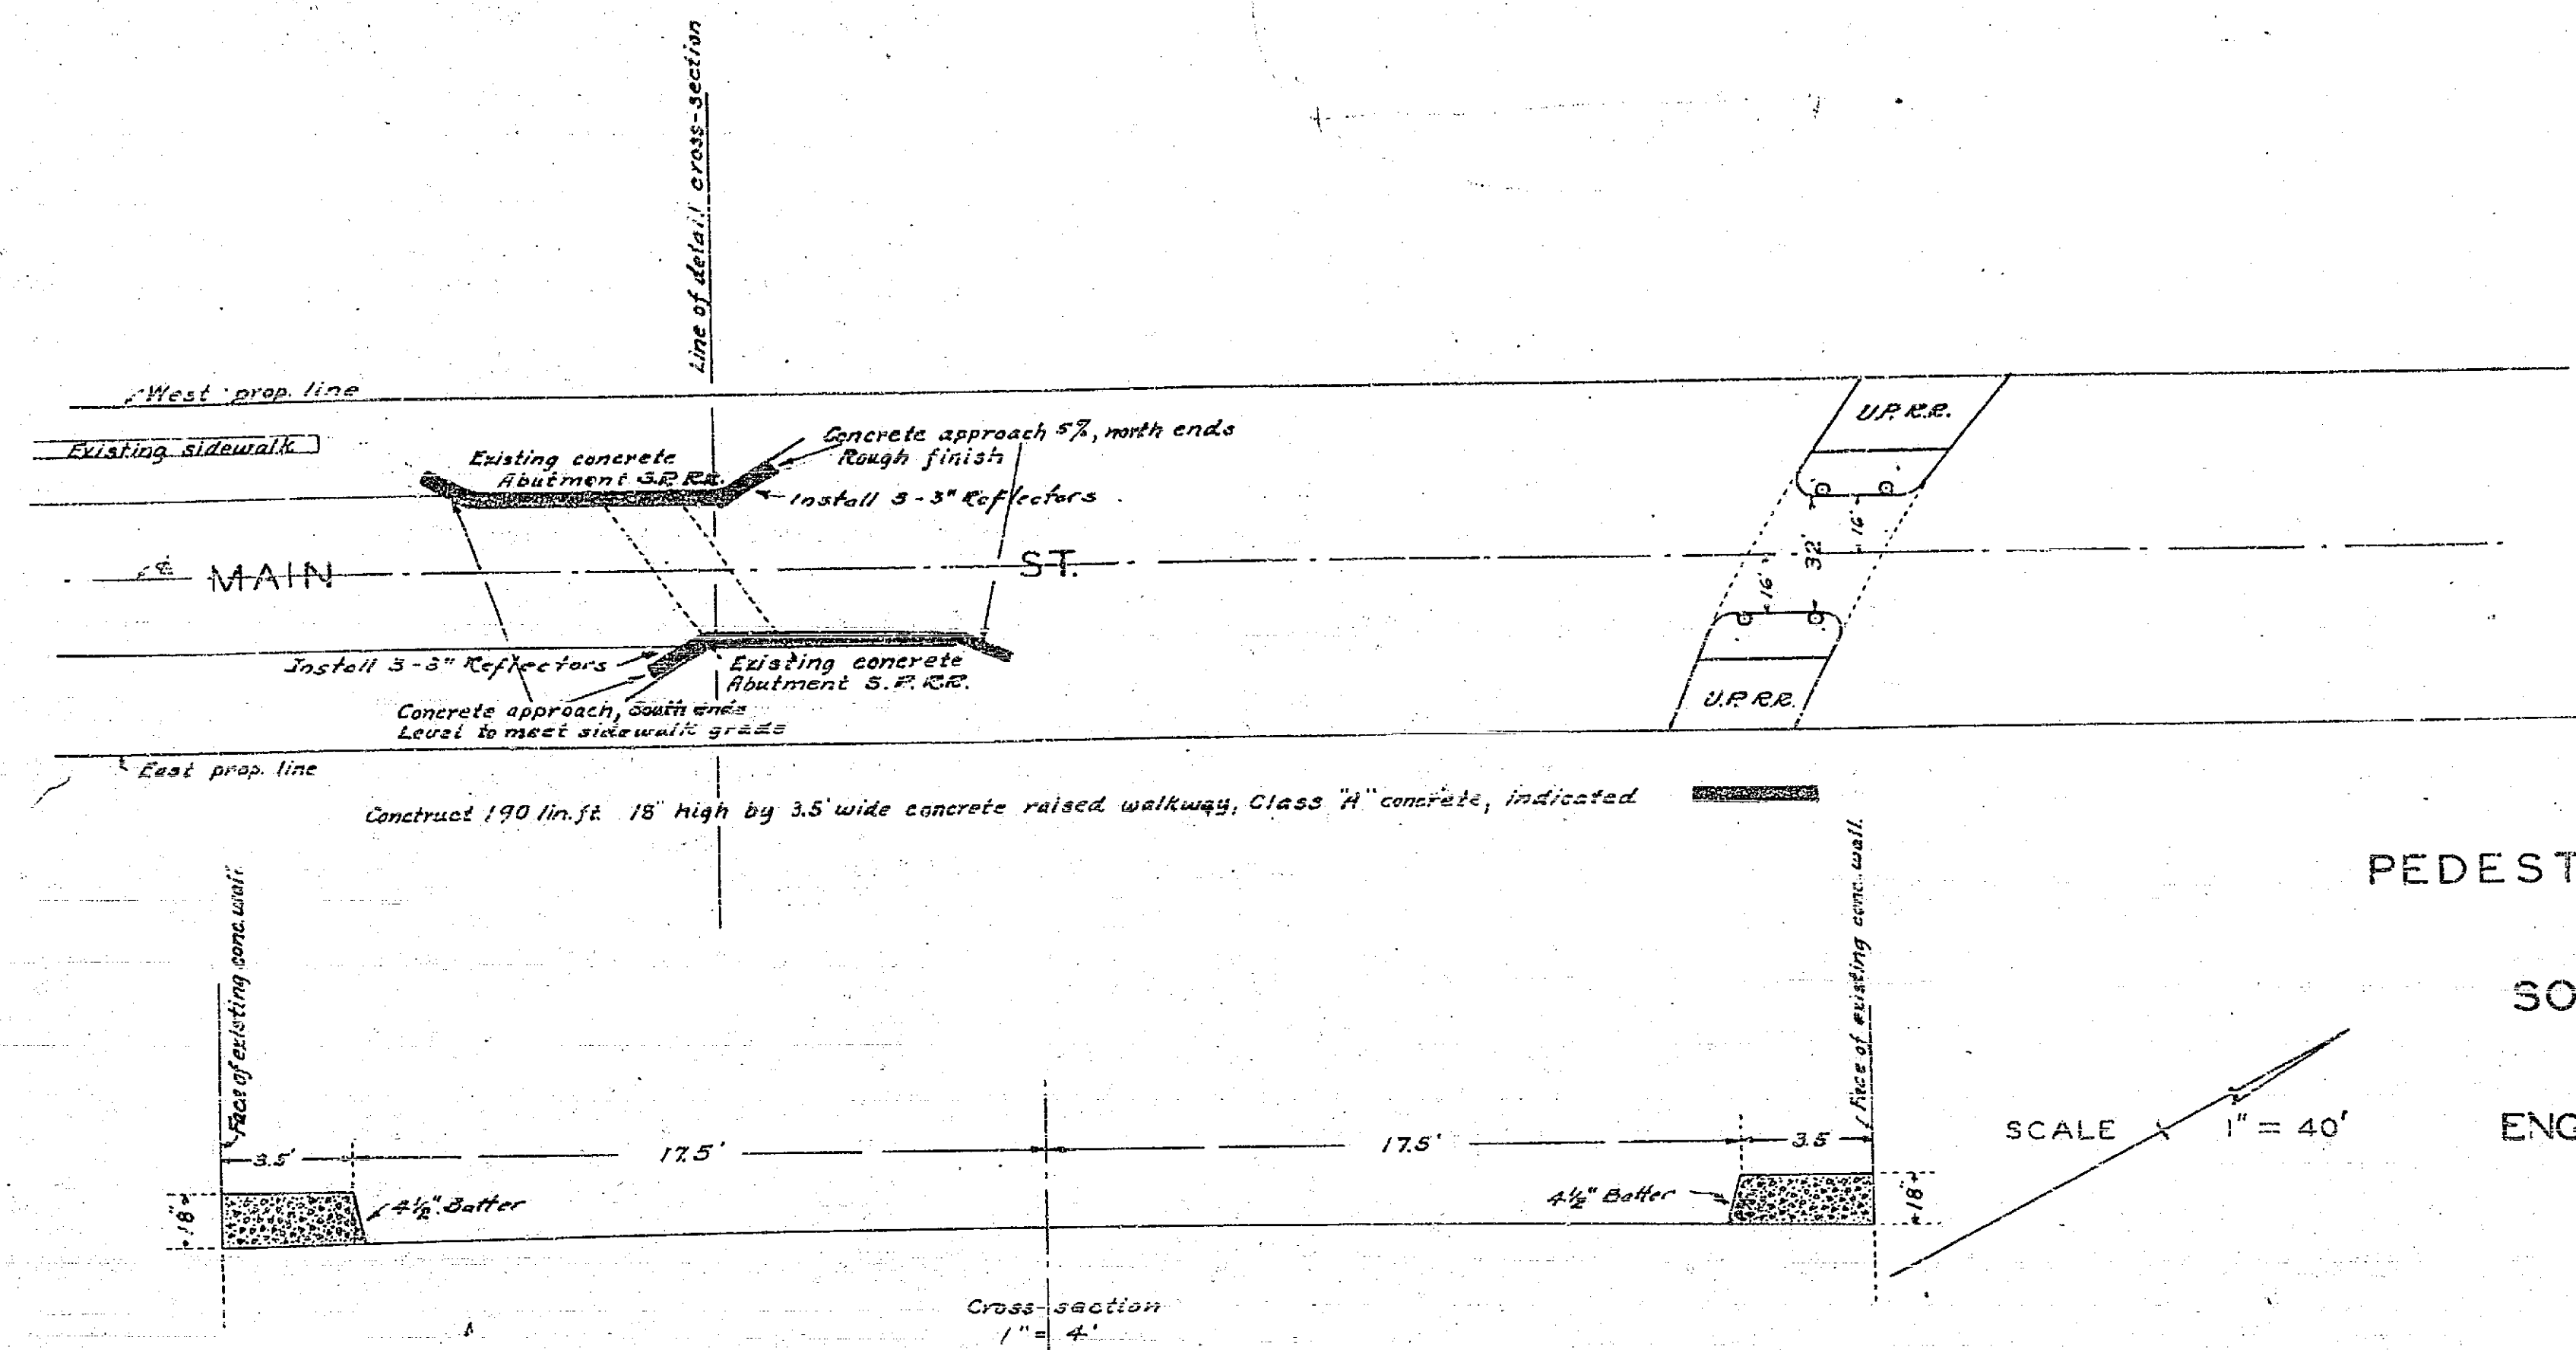


PEDESTRIAN WALKWAY THRU UNDERPASS OF
 SOUTHERN PACIFIC R.R. AT MAIN ST.
 STATE HIGHWAY ROUTE NO. 43
 ENGINEERING DEPT. RIVERSIDE, CALIF. AUG. 1945.
 CITY (U.S.G.S.) DATUM PLANE

APPROVED: *[Signature]*
 CITY ENGINEER
 REG. ENG. 1312

998

PEDESTRIAN WALKWAY, UNDERPASS, S.P.R.R. & MAIN ST.			
DRAWING NUMBER	SHEET NUMBER	TOTAL SHEETS	FIELD BOOK
998 E	1	1	
DRAWN BY	CHECKED BY	APPROVED BY	
N.M.	A.S.O.	L.H.	

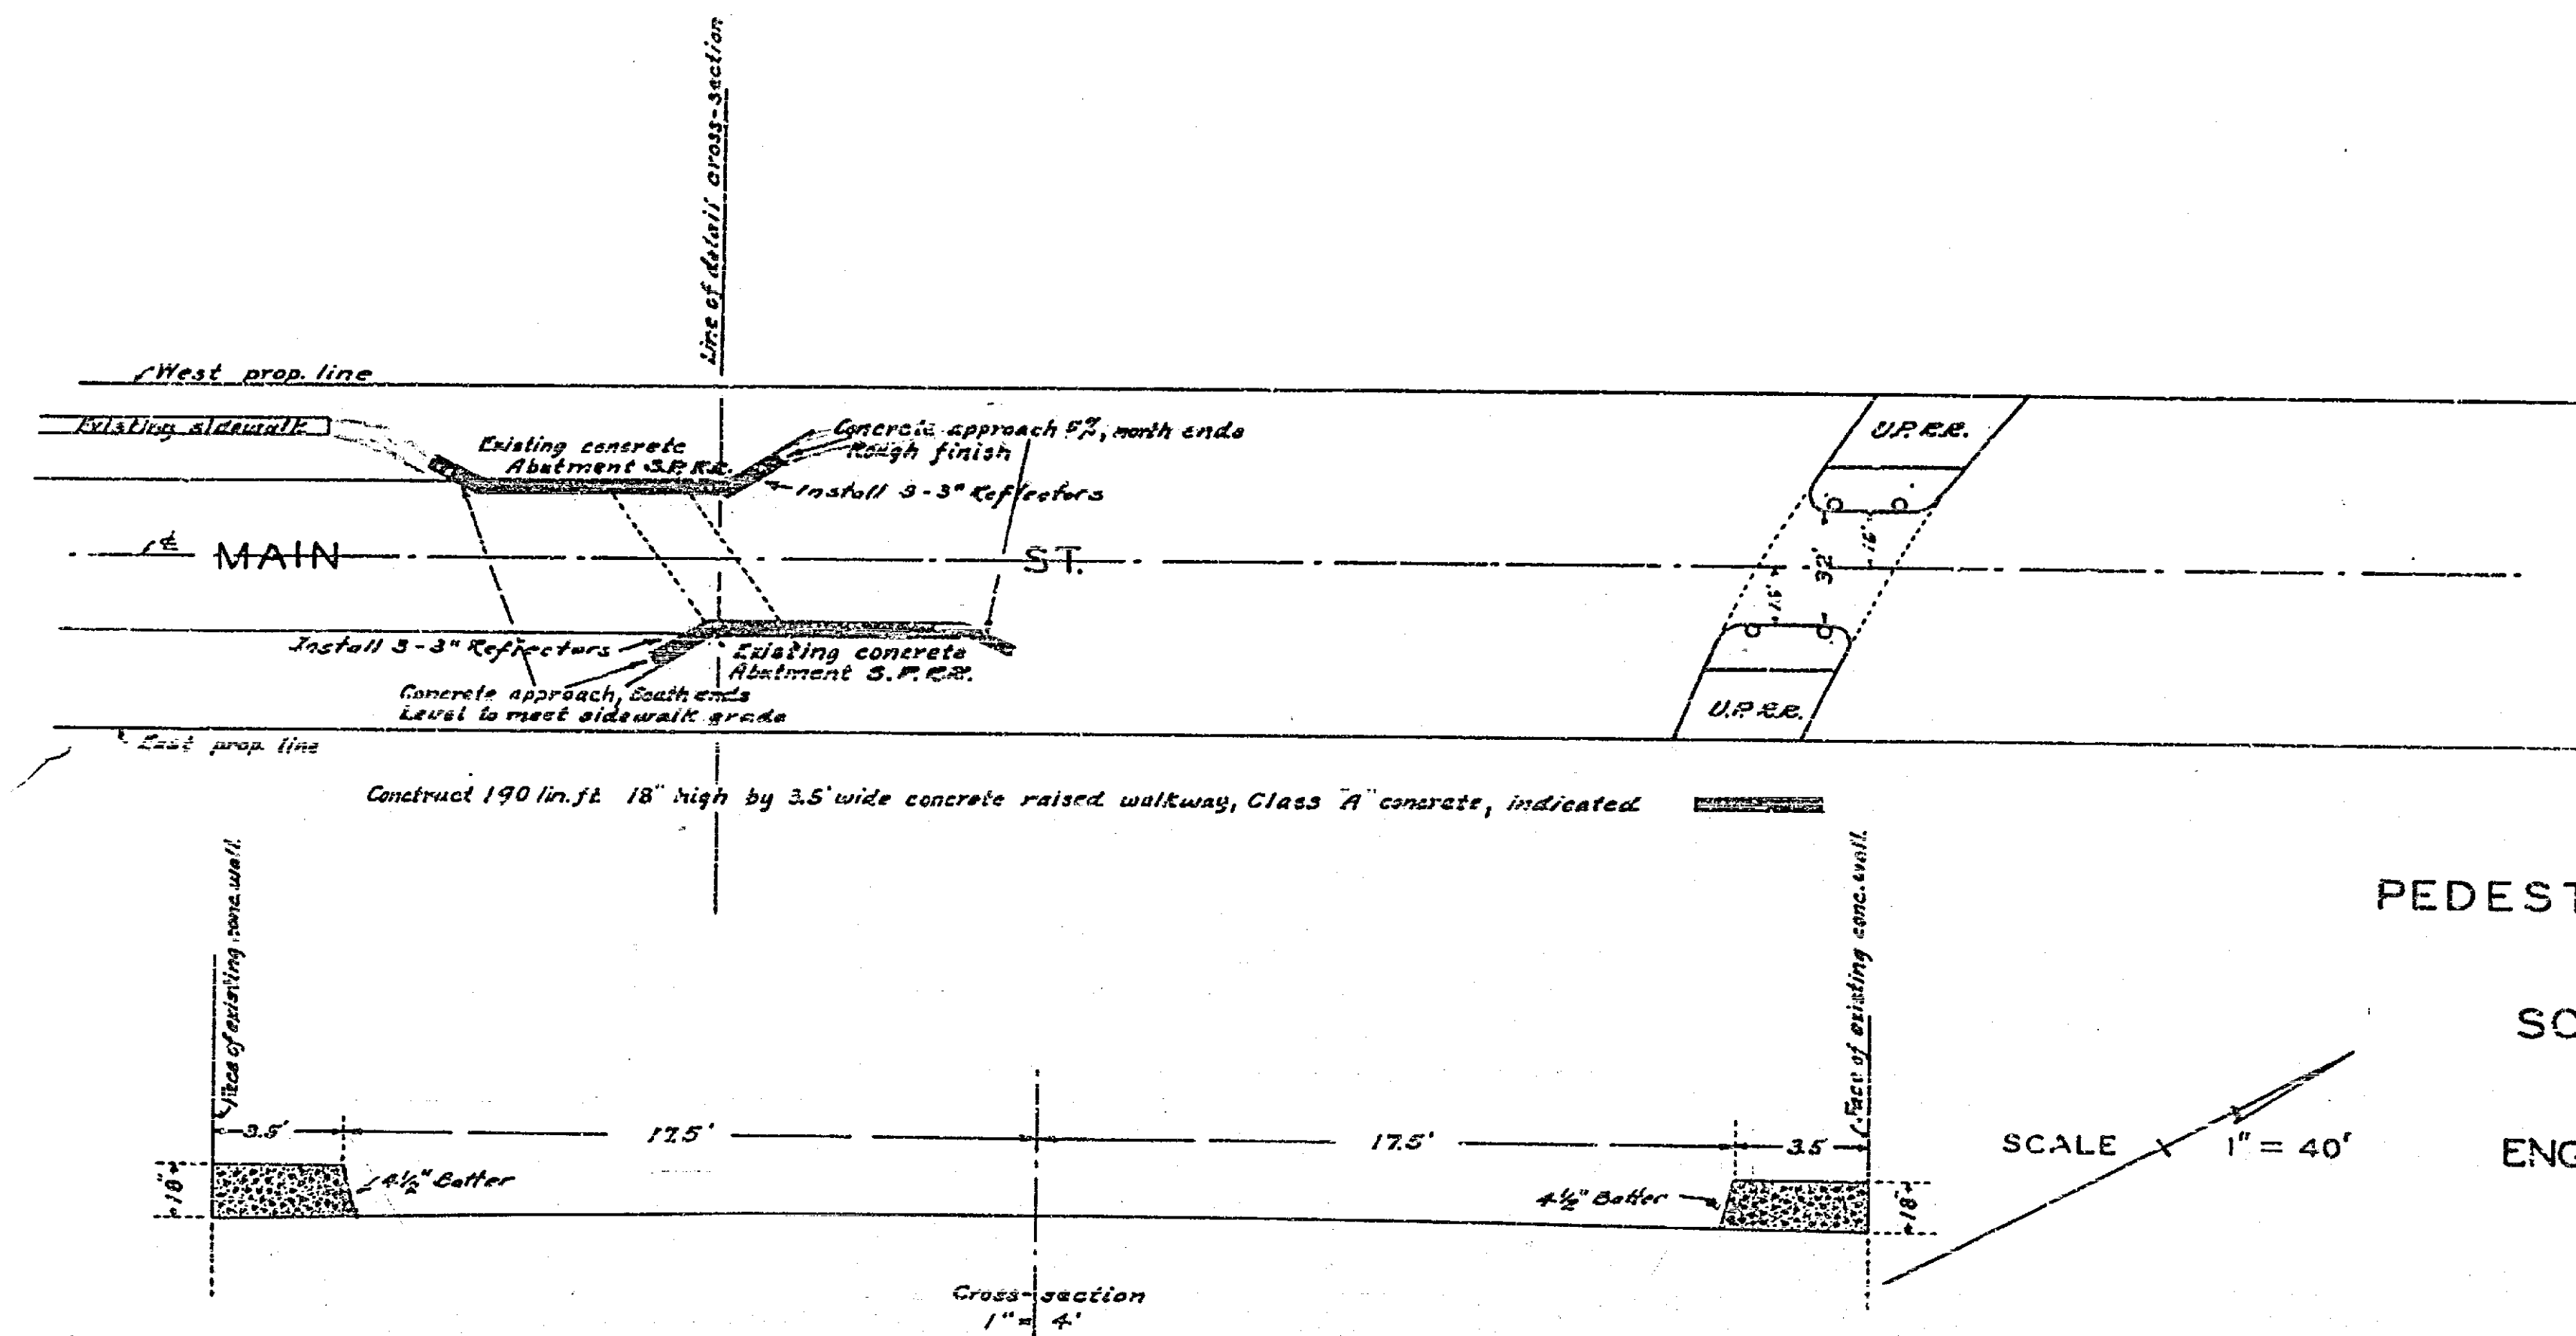

PEDESTRIAN WALKWAY THRU UNDERPASS OF
 SOUTHERN PACIFIC R.R. AT MAIN ST.
 STATE HIGHWAY ROUTE NO. 43
 ENGINEERING DEPT. RIVERSIDE, CALIF. AUG. 1945.
 CITY (U.S.G.S.) DATUM PLANE

APPROVED: *[Signature]*
 CITY ENGINEER
 REG. ENG. 1312

998 E