

Know all men by these presents that I hereby execute and adopt this Map of the Fales Block in the City of Riverside, California subdivided as shown.

State of California }
County of Riverside }

On this ___ day of ___ 1906 before me ___ a Notary Public in and for said County of Riverside residing therein, duly commissioned and sworn personally appeared ___ known to me to be the person name is subscribed to and who executed the within instrument and acknowledged to me that he executed the same freely and voluntarily.
In witness whereof I hereunto set my hand and Official Seal the day and year first above written.

Notary Public in and for Riverside County.

I hereby certify that this Map of the Fales Block is a true and correct representation of the survey made by me during February 1906.


Licensed Surveyor

Resolved that the within Map be and hereby is adopted as the Official Map of the Fales Block. I hereby certify that the foregoing resolution was adopted by the Board of Trustees of the City of Riverside.

Attest

City Clerk

13TH STREET

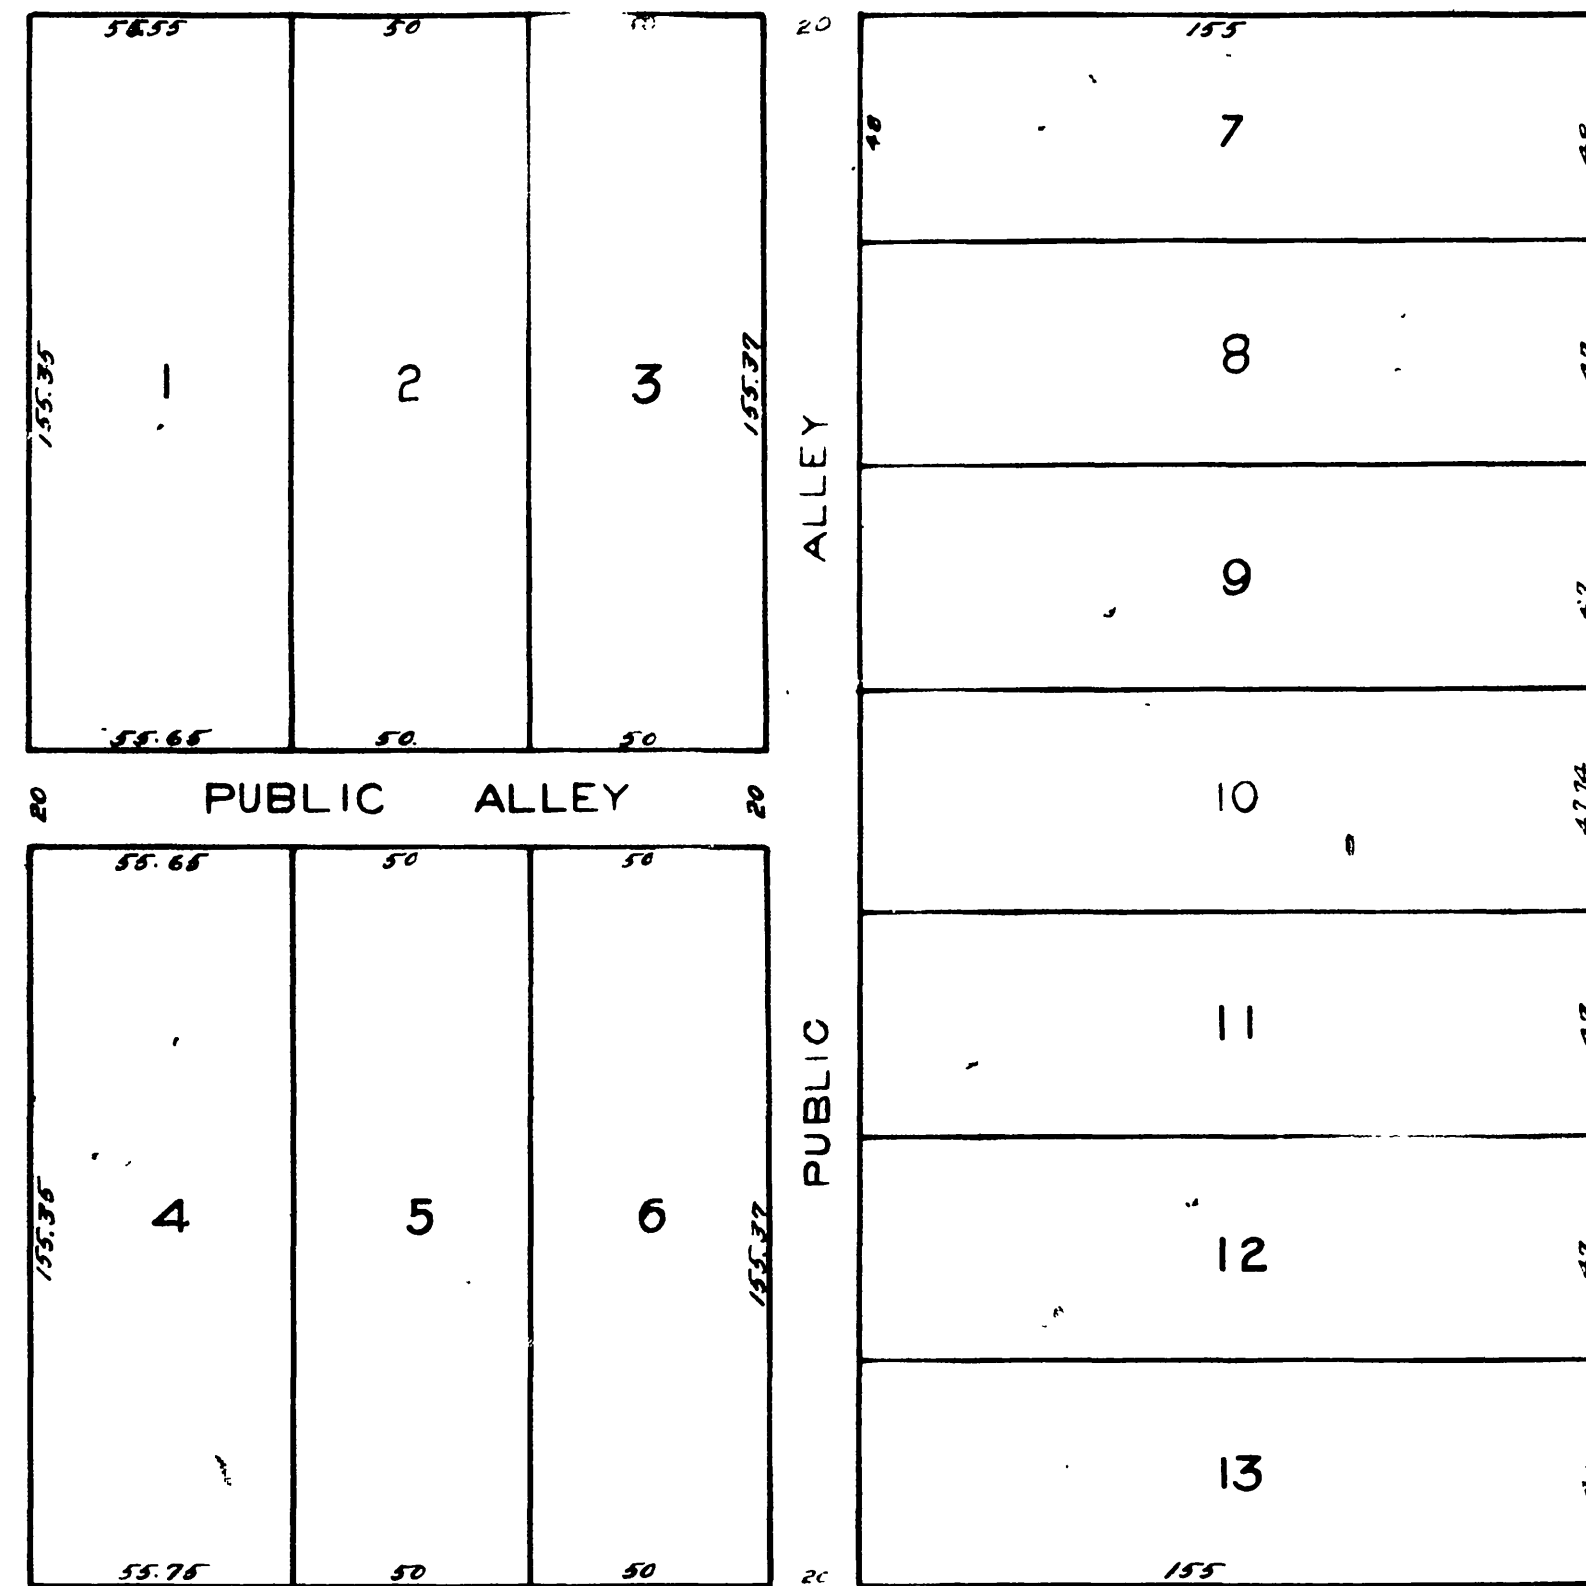

CEDAR STREET

MAP OF THE FALES BLOCK

BEING A SUBDIVISION OF
BLOCK 12 RANGE 13
LYING IN THE CITY OF RIVERSIDE
RIVERSIDE COUNTY, CALIFORNIA.

SURVEYED BY
ARTHUR B. WHITE C.E.
FEB. 1906

SCALE 40 FT = 1 INCH

RS 2/118

RS 2/118

CB/1