

# MAP OF THE M<sup>c</sup>MULLEN SUBDIVISION

Being a subdivision of the City 15 rods of Lot 28, according to a map of the S.C.C.A. Lands as surveyed by Goldsworthy and Higbie, and on record in San Bernardino County, California.

Surveyed by Kingsbury Sanborn C.E.  
January 1910

I hereby certify that this map of the M<sup>c</sup>Mullen Subdivision is a correct representation of a survey made by me in January 1910

*Kingsbury Sanborn*  
Licensed Surveyor

I hereby execute and adopt this map of the M<sup>c</sup>Mullen Subdivision as surveyed by Kingsbury Sanborn C.E. in January 1910, to designate the different parts of land which it represents as divided into lots and streets

*M. E. Mullen*

STATE OF CALIFORNIA } S. S.  
COUNTY OF RIVERSIDE }

On this 17th day of January in the year of our Lord One Thousand Nine Hundred and Ten, before me Wm. A. Correll a Notary Public in and for said County and State, residing therein, duly commissioned and sworn, personally appeared M. E. Mullen personally known to me to be the person described in, and whose name is subscribed to, and who executed the within instrument, and acknowledged to me that he executed the same freely and voluntarily.

IN WITNESS WHEREOF, I have hereunto set my hand and official seal, at my office in Riverside, in said County, the day and year in this certificate first above written.

*Wm. A. Correll*  
Notary Public in and for the County of Riverside, State of California

I hereby certify that all taxes on the M<sup>c</sup>Mullen Subdivision have been paid.

Date Jan 18, 1910

*Geo. L. Brown*  
County Auditor

Date Jan 18<sup>th</sup> 1910

*C. R. Stebbins*  
City Auditor

Approved,


*A. P. Campbell*  
City Engineer

Resolved: - that the within map be and hereby is adopted as the official map of the M<sup>c</sup>Mullen Subdivision, and that the streets as shown on said Tract are hereby rejected as public streets, and that the City Clerk is hereby authorized and directed to attest said map by signing his name thereto as City Clerk for and in the behalf of the City and to affix the seal of said City thereto.

I hereby certify that the foregoing resolution was adopted by the Mayor and Common Council of the City of Riverside, this the 18<sup>th</sup> day of January, 1910

Attest

*N. A. Jacobs*  
City Clerk

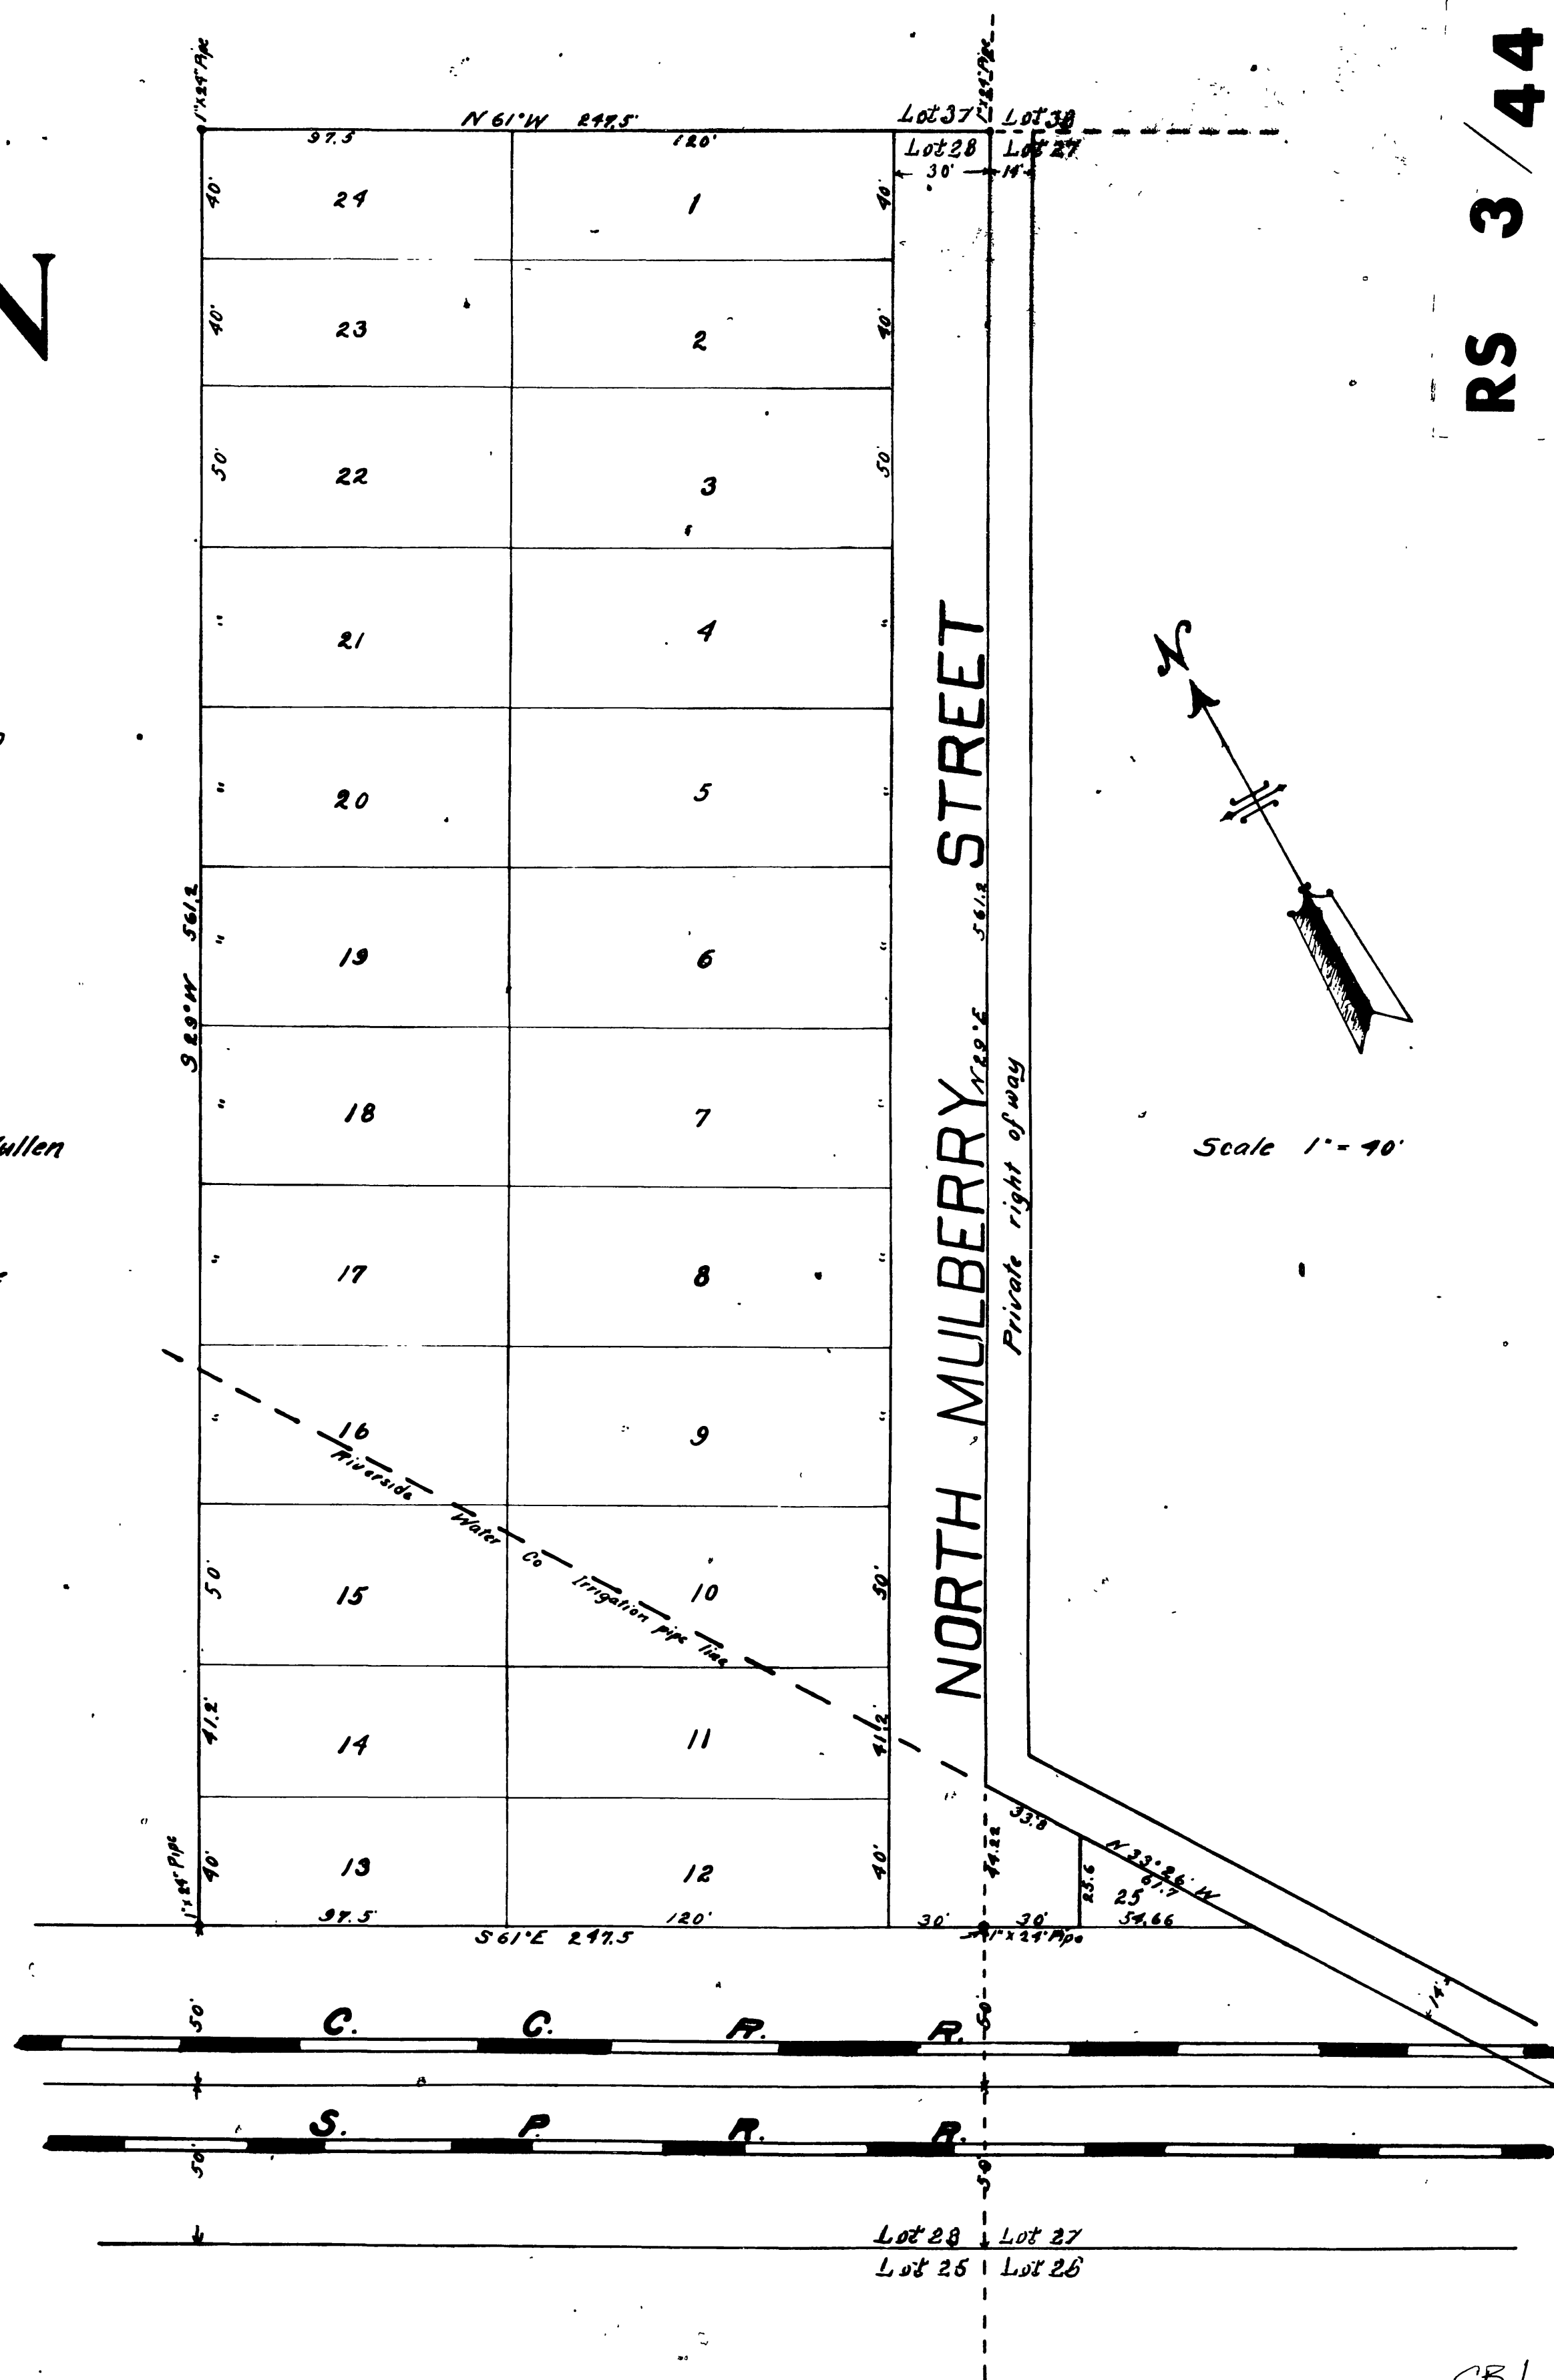

RS 3/44

RS 3/44

CB1