
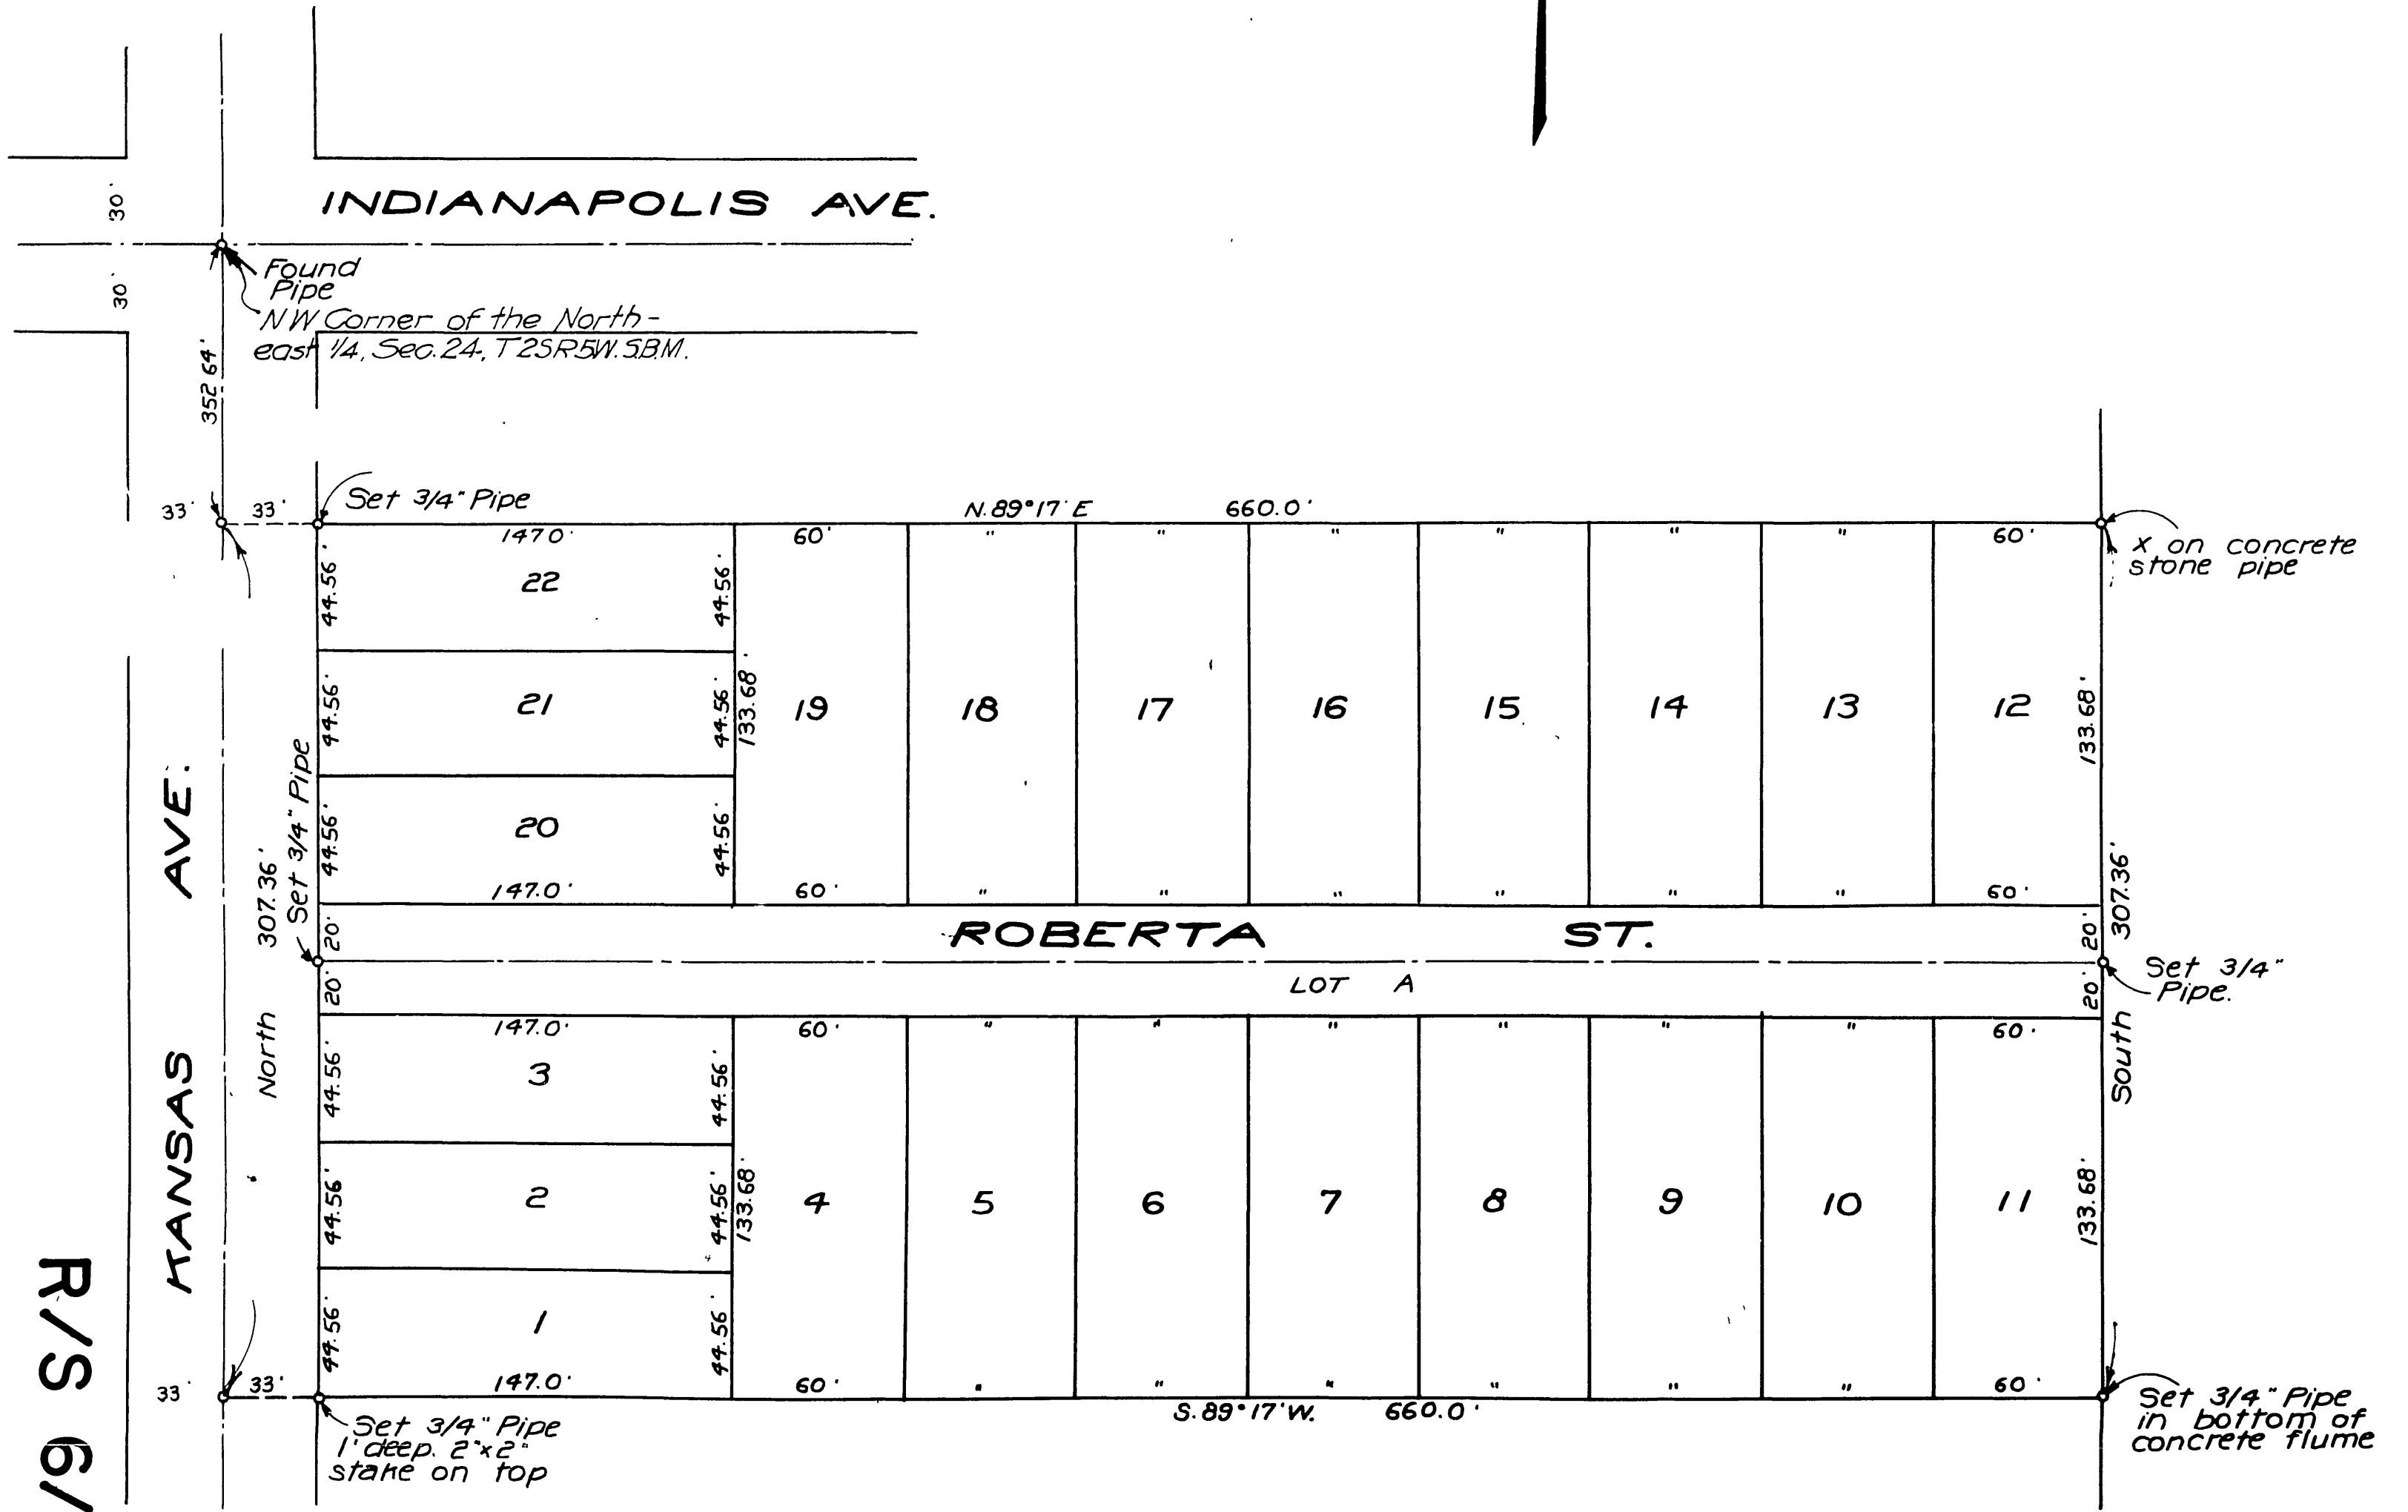


MAP OF RECORD SURVEY OF THE MARIE TRACT

BEING A SUBDIVISION OF A PORTION OF THE
NORTHEAST 1/4 OF SECTION 24 T.2 S.
R.5 W. S.B.B.&M.

Davidson and Fulmor, Civil Engineers March 1924.
Scale 1 in. = 50 Ft.

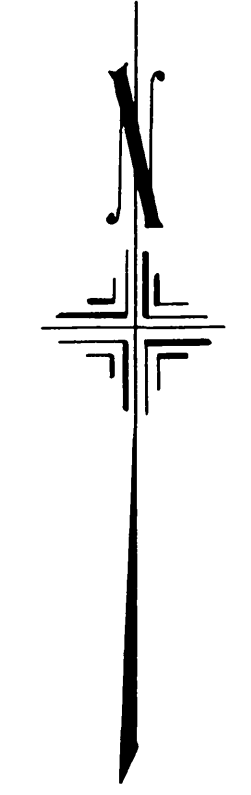

H. J. Davidson
filed by J. F. Davidson

I hereby certify that I am a Licensed Land Surveyor of the State of California and that this map correctly represents a survey made under my supervision in March 1924 and that all the monuments delineated hereon actually exist and their positions are correctly shown.

J. F. Davidson
Licensed Land Surveyor.

- NOTE -
2"x2"x15" redwood stakes set at all lot corners except where otherwise shown.
Bearings shown are true courses.