

R/S 8/71

VICTORIA AVE


LICENSED LAND SURVEYORS MAP

 SHOWING SURVEY OF LOT 2 AND PORTION OF LOT 4 BLOCK 57

 ARLINGTON HTS. AS RECORDED IN BOOK 11 OF MAPS PAGES 20 & 21

 RECORDS OF SAN BERNARDINO COUNTY CALIFORNIA.

NOTE - SET 3/4" PIPE AT ALL CORNERS.

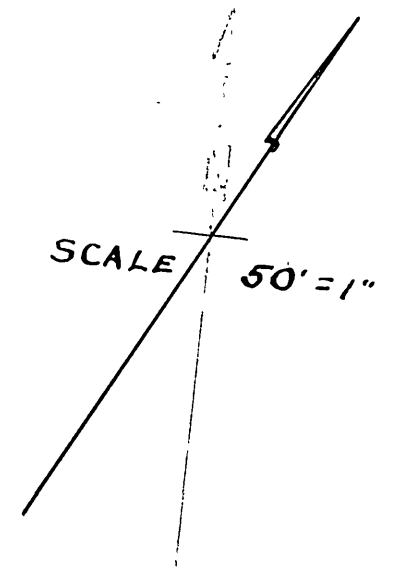


MAR 9 1928 ✓

 Jack A. Rose

 J.B. Row

 By Lee Naffgar 3 P.M.

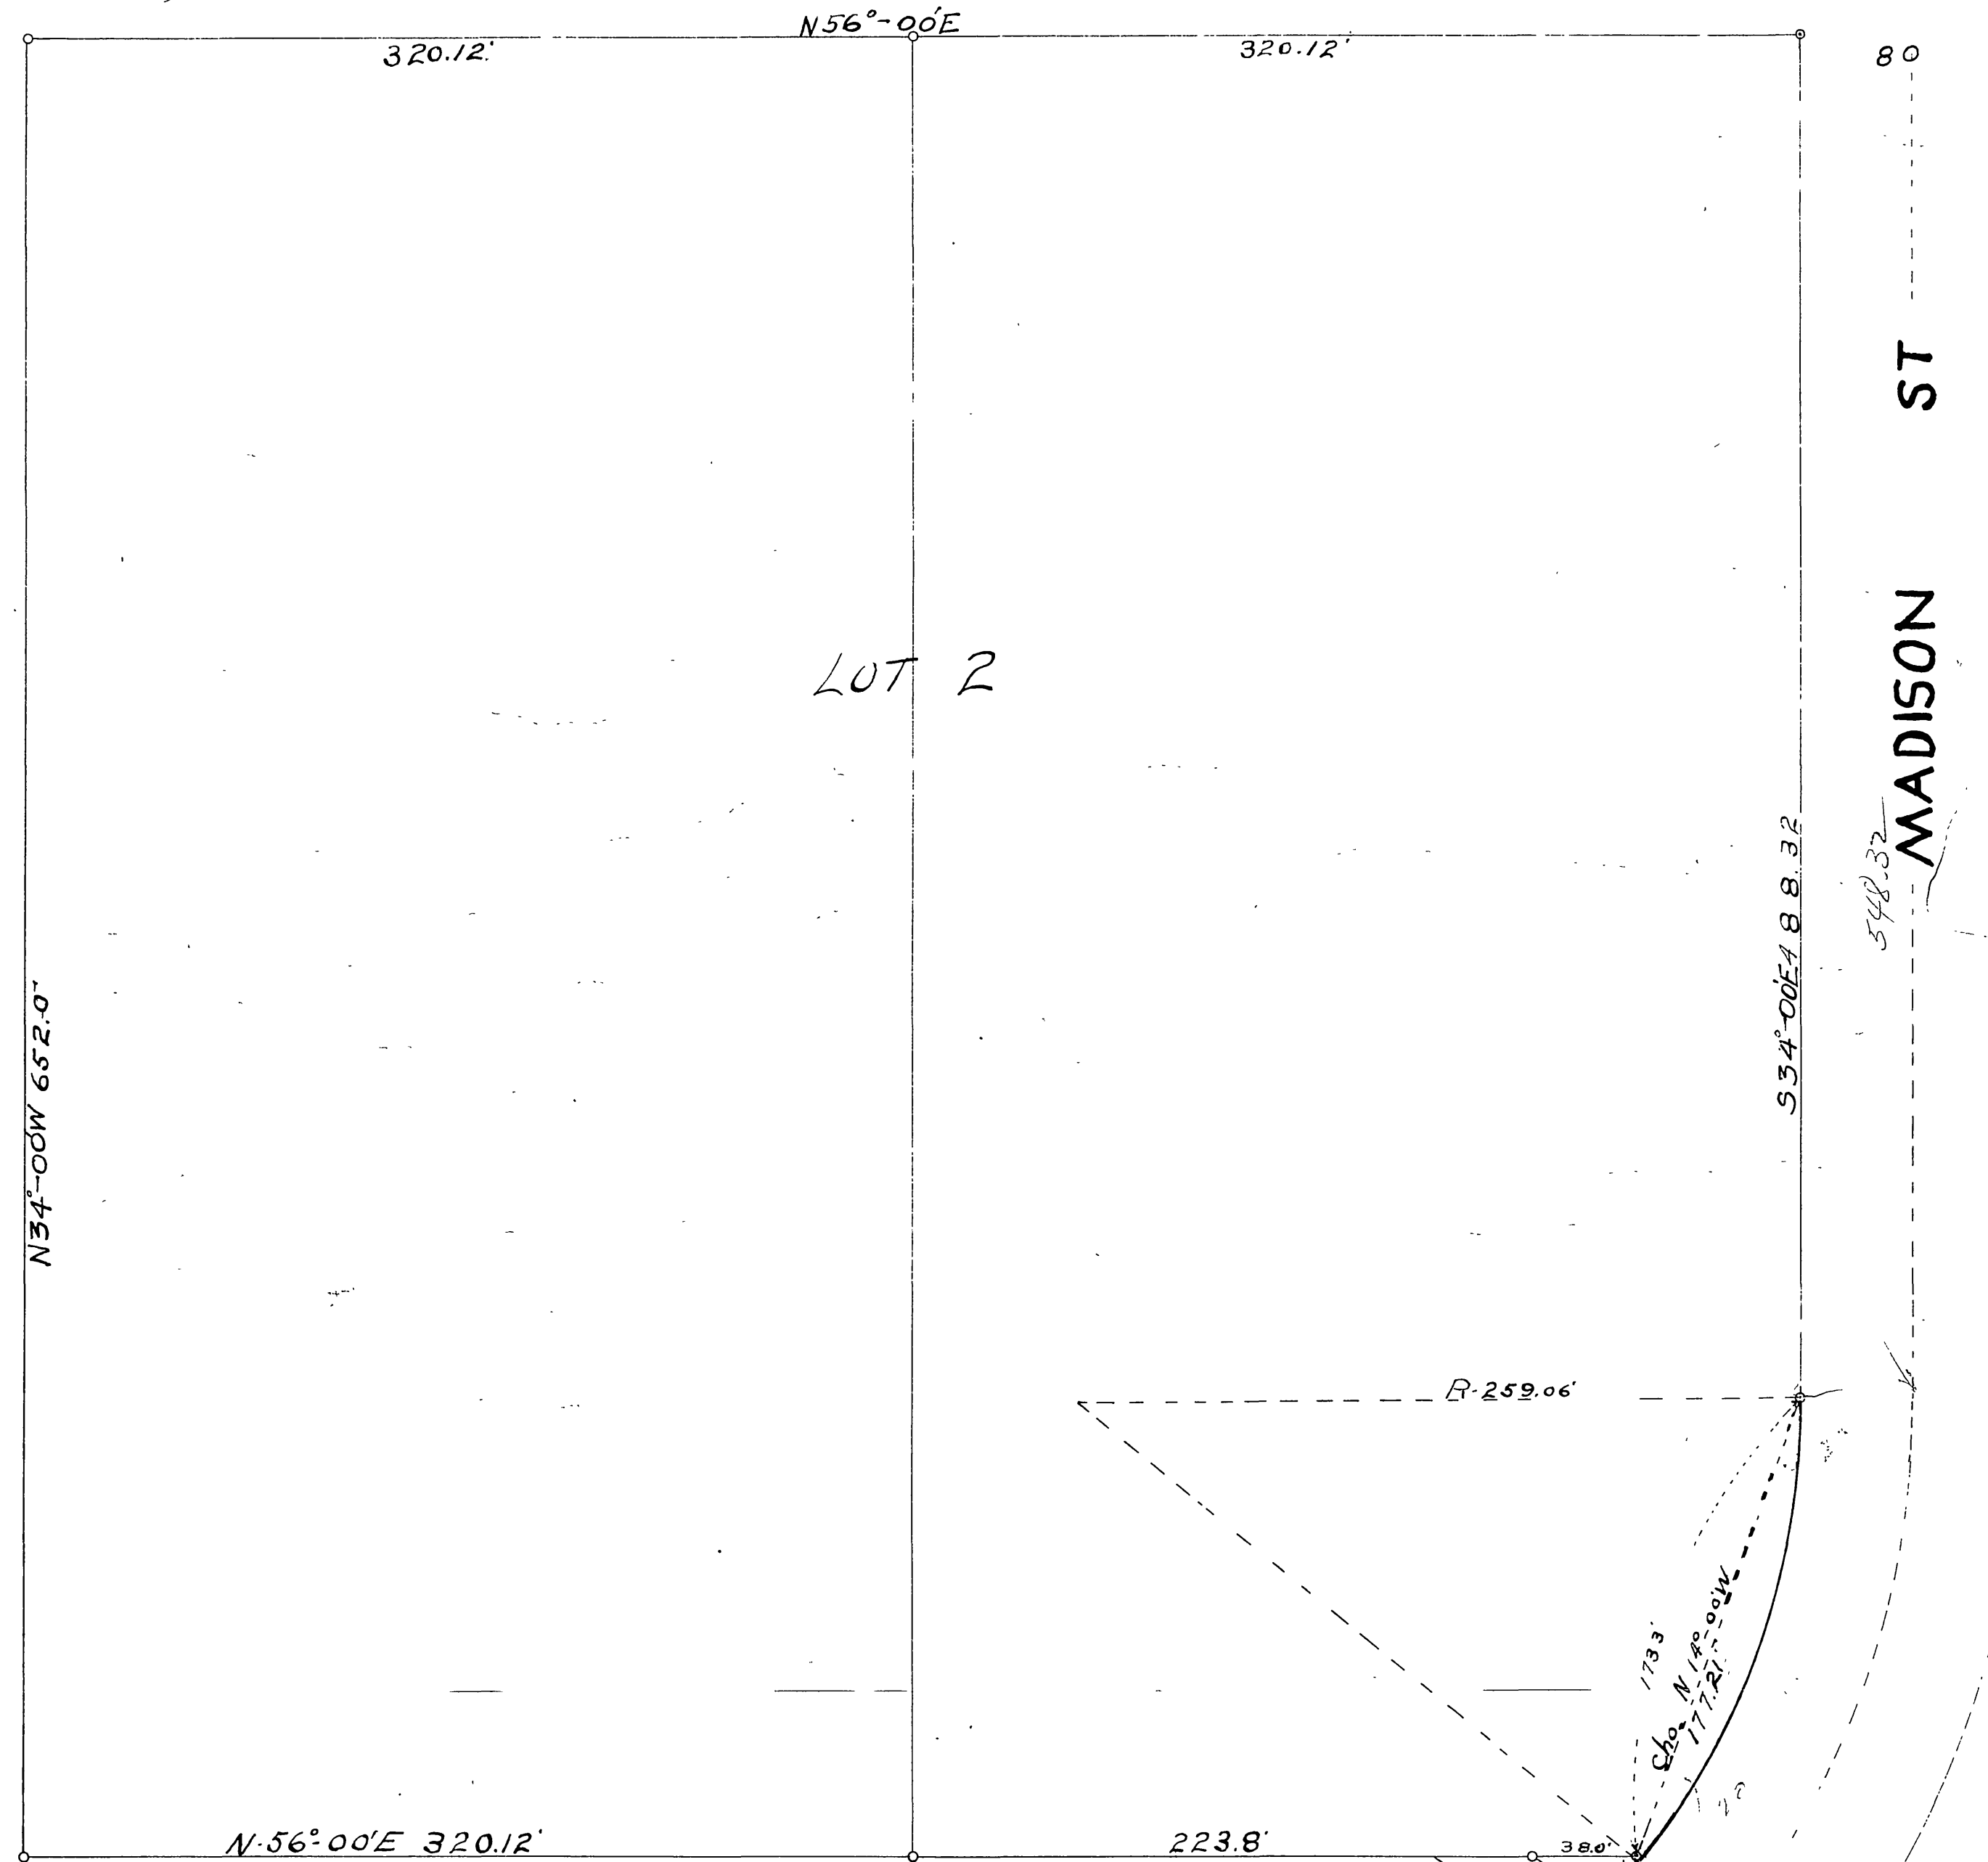

I hereby certify that I am a Licensed Land Surveyor

 of the State of California, and that this map consisting of one sheet

 correctly represents a survey made by me Jan. 1927, and that all the

 monuments shown hereon actually exist, and their positions are

 correctly shown.

Lee Naffgar

 Licensed Land Surveyor.

R/S 8/71