

RECORD OF SURVEY


OF A PORTION OF LOT 224, S. C. C. A. LANDS, MAP BOOK 7, PAGE 3, SAN BERNARDINO COUNTY RECORDS
STATE OF CALIFORNIA

H. D. BRADLEY, ENGINEER JULY, 1939.
SCALE 1" = 50'
SURVEYED AT THE REQUEST OF E. S. OLSON

4293

FILED


JUL 28 1939
Jack A. Roes
By *[Signature]*
3:45 P.M. No Fee

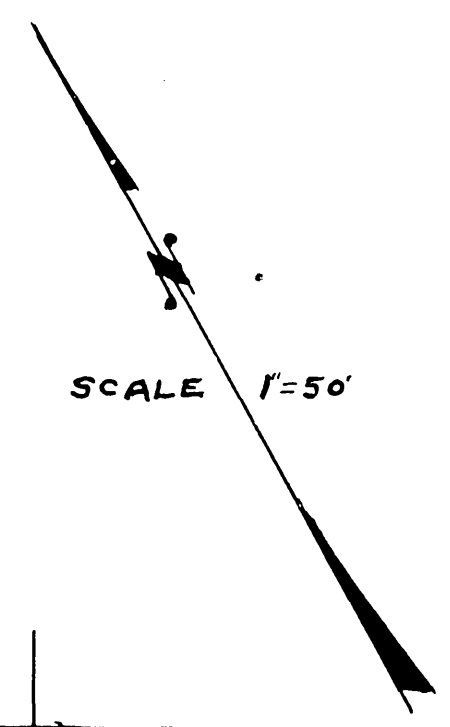

I HEREBY CERTIFY THAT I AM A REGISTERED CIVIL ENGINEER OF THE STATE OF CALIFORNIA, THAT THIS MAP CONSISTING OF ONE (1) SHEET CORRECTLY REPRESENTS A SURVEY MADE UNDER MY SUPERVISION IN JULY, 1939, THAT ALL THE MONUMENTS SHOWN HEREON ACTUALLY EXIST AND THEIR POSITIONS ARE CORRECTLY SHOWN

H. D. Bradley
REGISTERED ENGINEER NO. 3340.

NOTE:
BEARINGS SHOWN ON THIS MAP ARE DERIVED FROM THE BEARING OF BANDINI AVE.
AS SHOWN ON MAP OF STEWART TRACT
DISTANCES SHOWN IN FEET AND DECIMALS THEREOF
2" X 2" X 18" R.W. STAKES ARE SET AT ALL LOT CORNERS

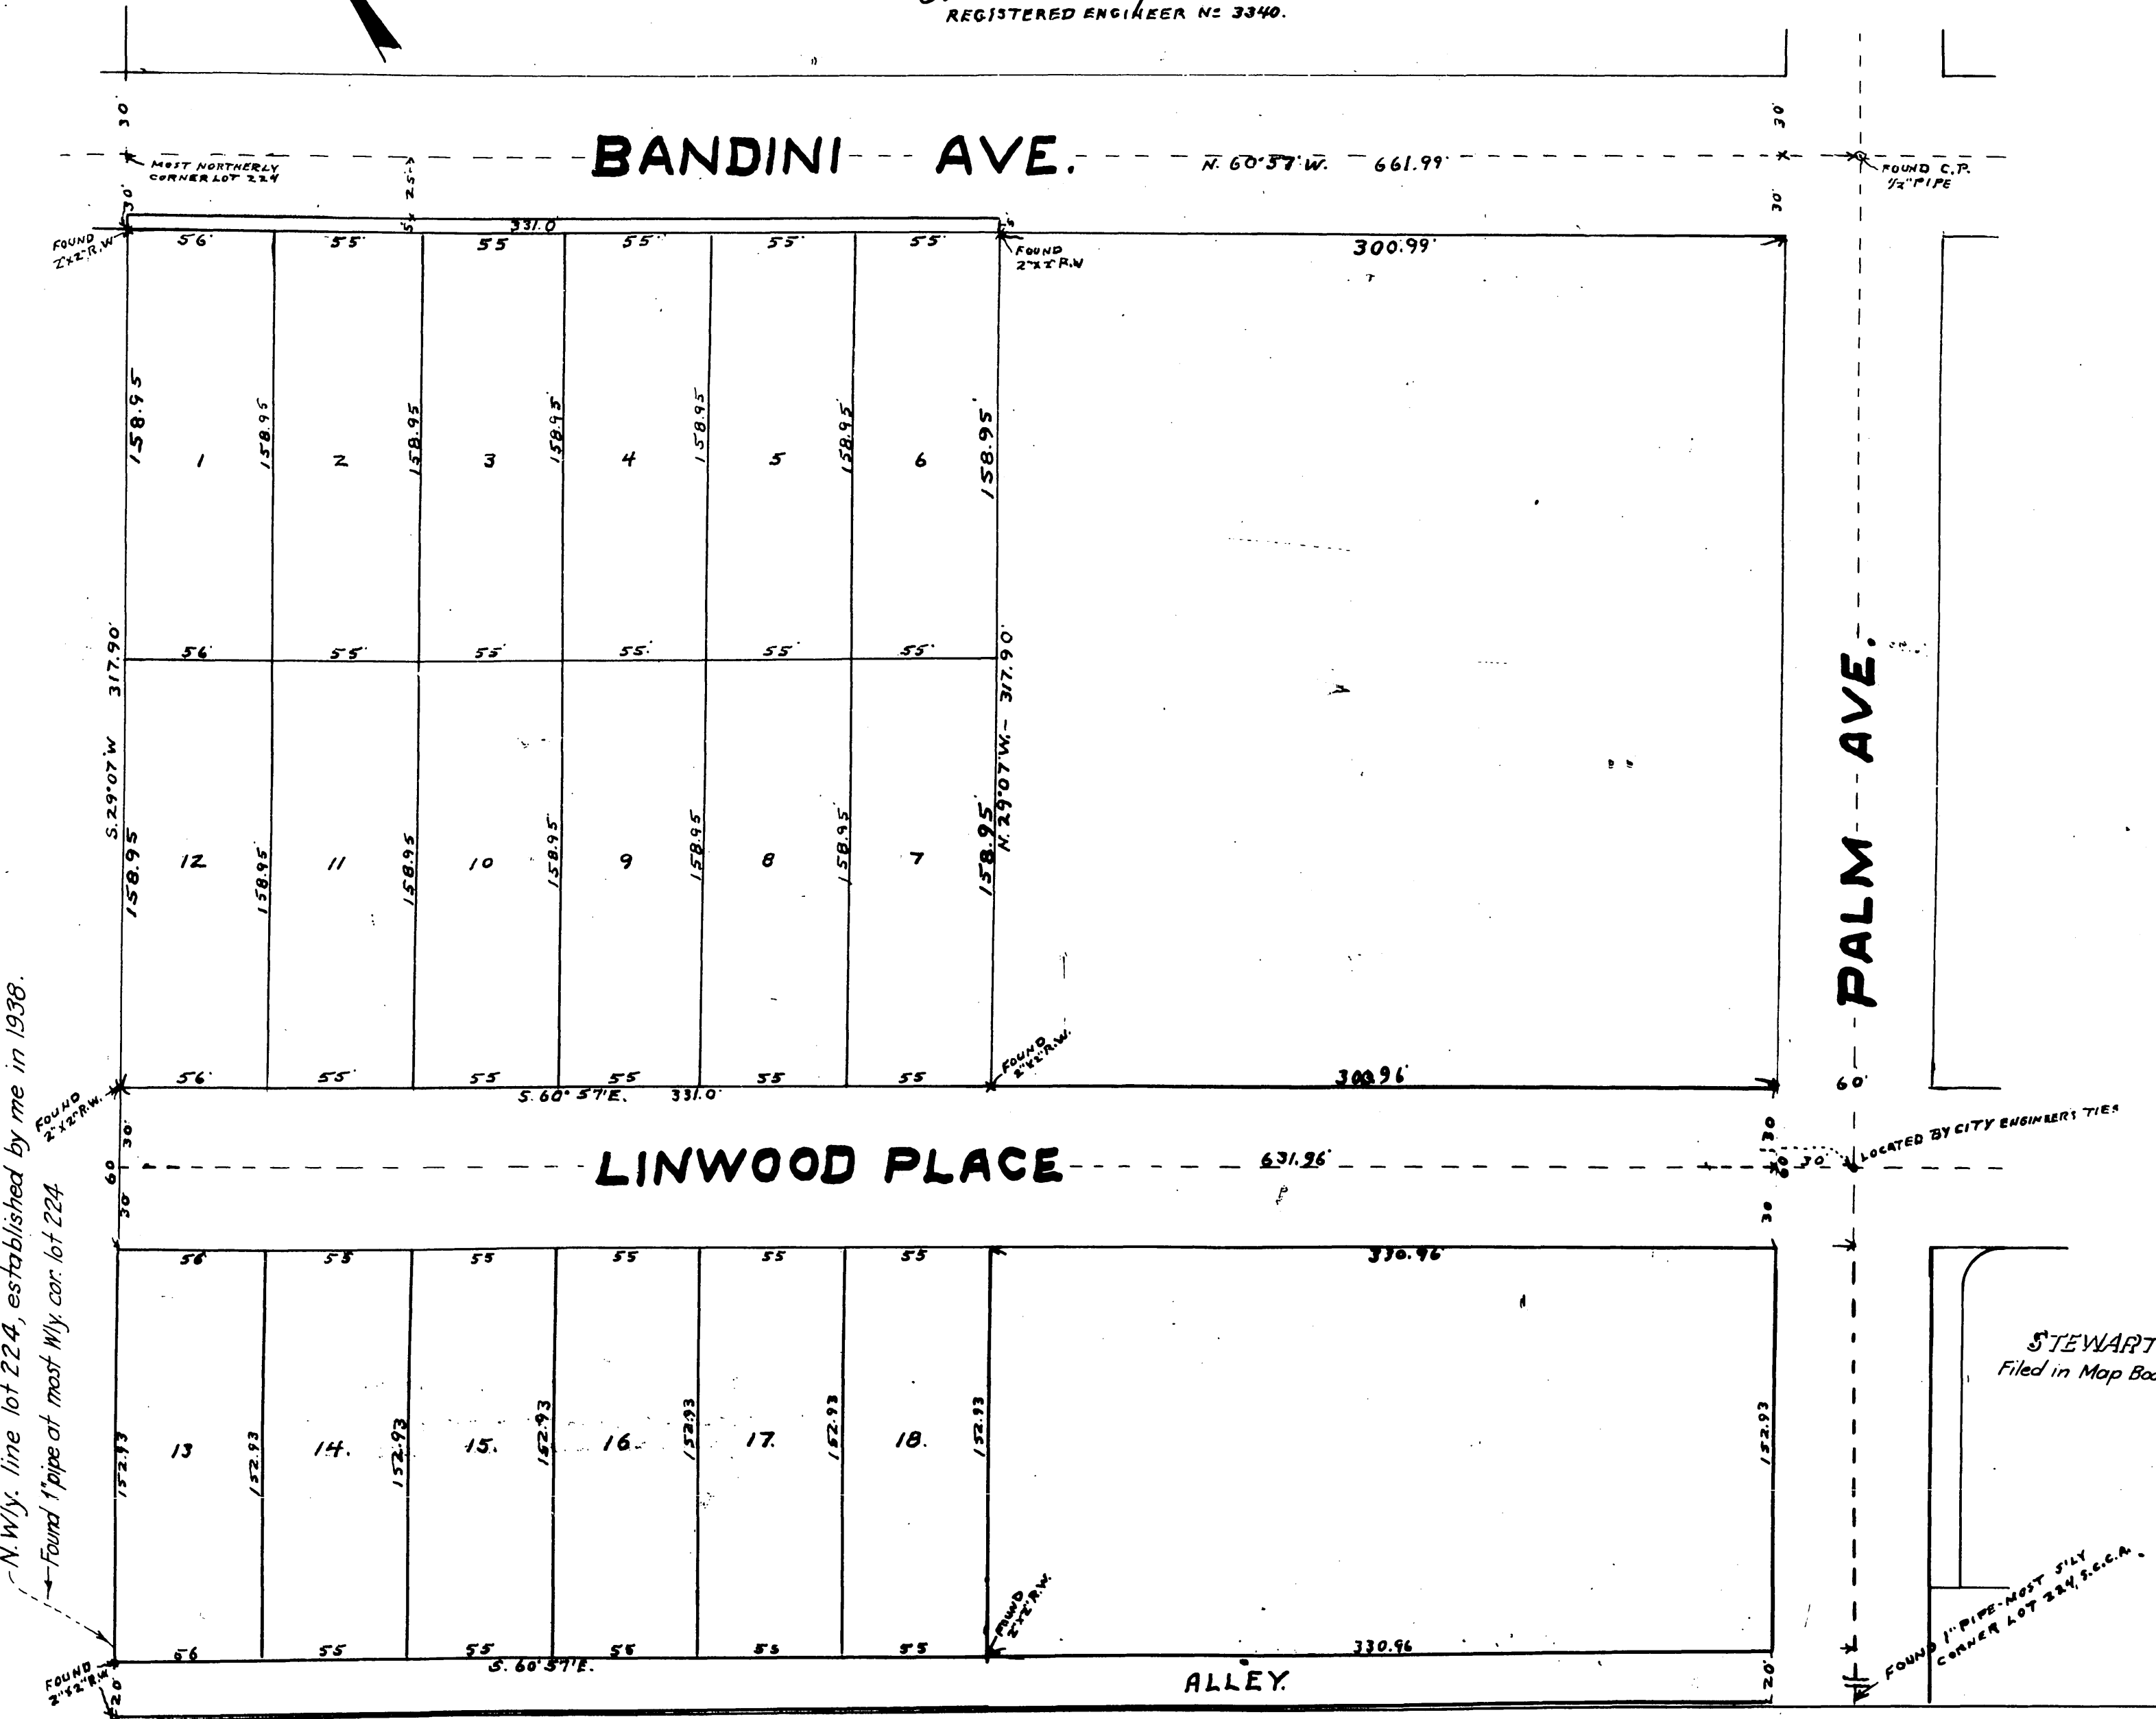

N. W. ly. line lot 224, established by me in 1938.
Found 1" pipe at most W. ly. cor. lot 224

STEWART TR.
Filed in Map Book 16 Pgs. 67

Examined July 28, 1939.
[Signature]
County Surveyor

FOUND 1" PIPE - MOST S.W. CORNER LOT 224, S.C.C.A.

R/S 11/83

R/S 11/83