

APR - 4 1946  
Jack A. Ross  
City Clerk  
Filed in A.M.  
F. H. H. H.

# RECORD OF SURVEY


OF LOT 56 S.C.C.A. LANDS  
AS RECORDED IN BK 7 OF MAPS PG.  
3, REC. OF SAN BERNARDINO CO. CALIF.

Surveyed at the request of Ezra Leavitt, et al.

March 1946

Donald J McKee  
Licensed Surveyor

Scale 1"=100'

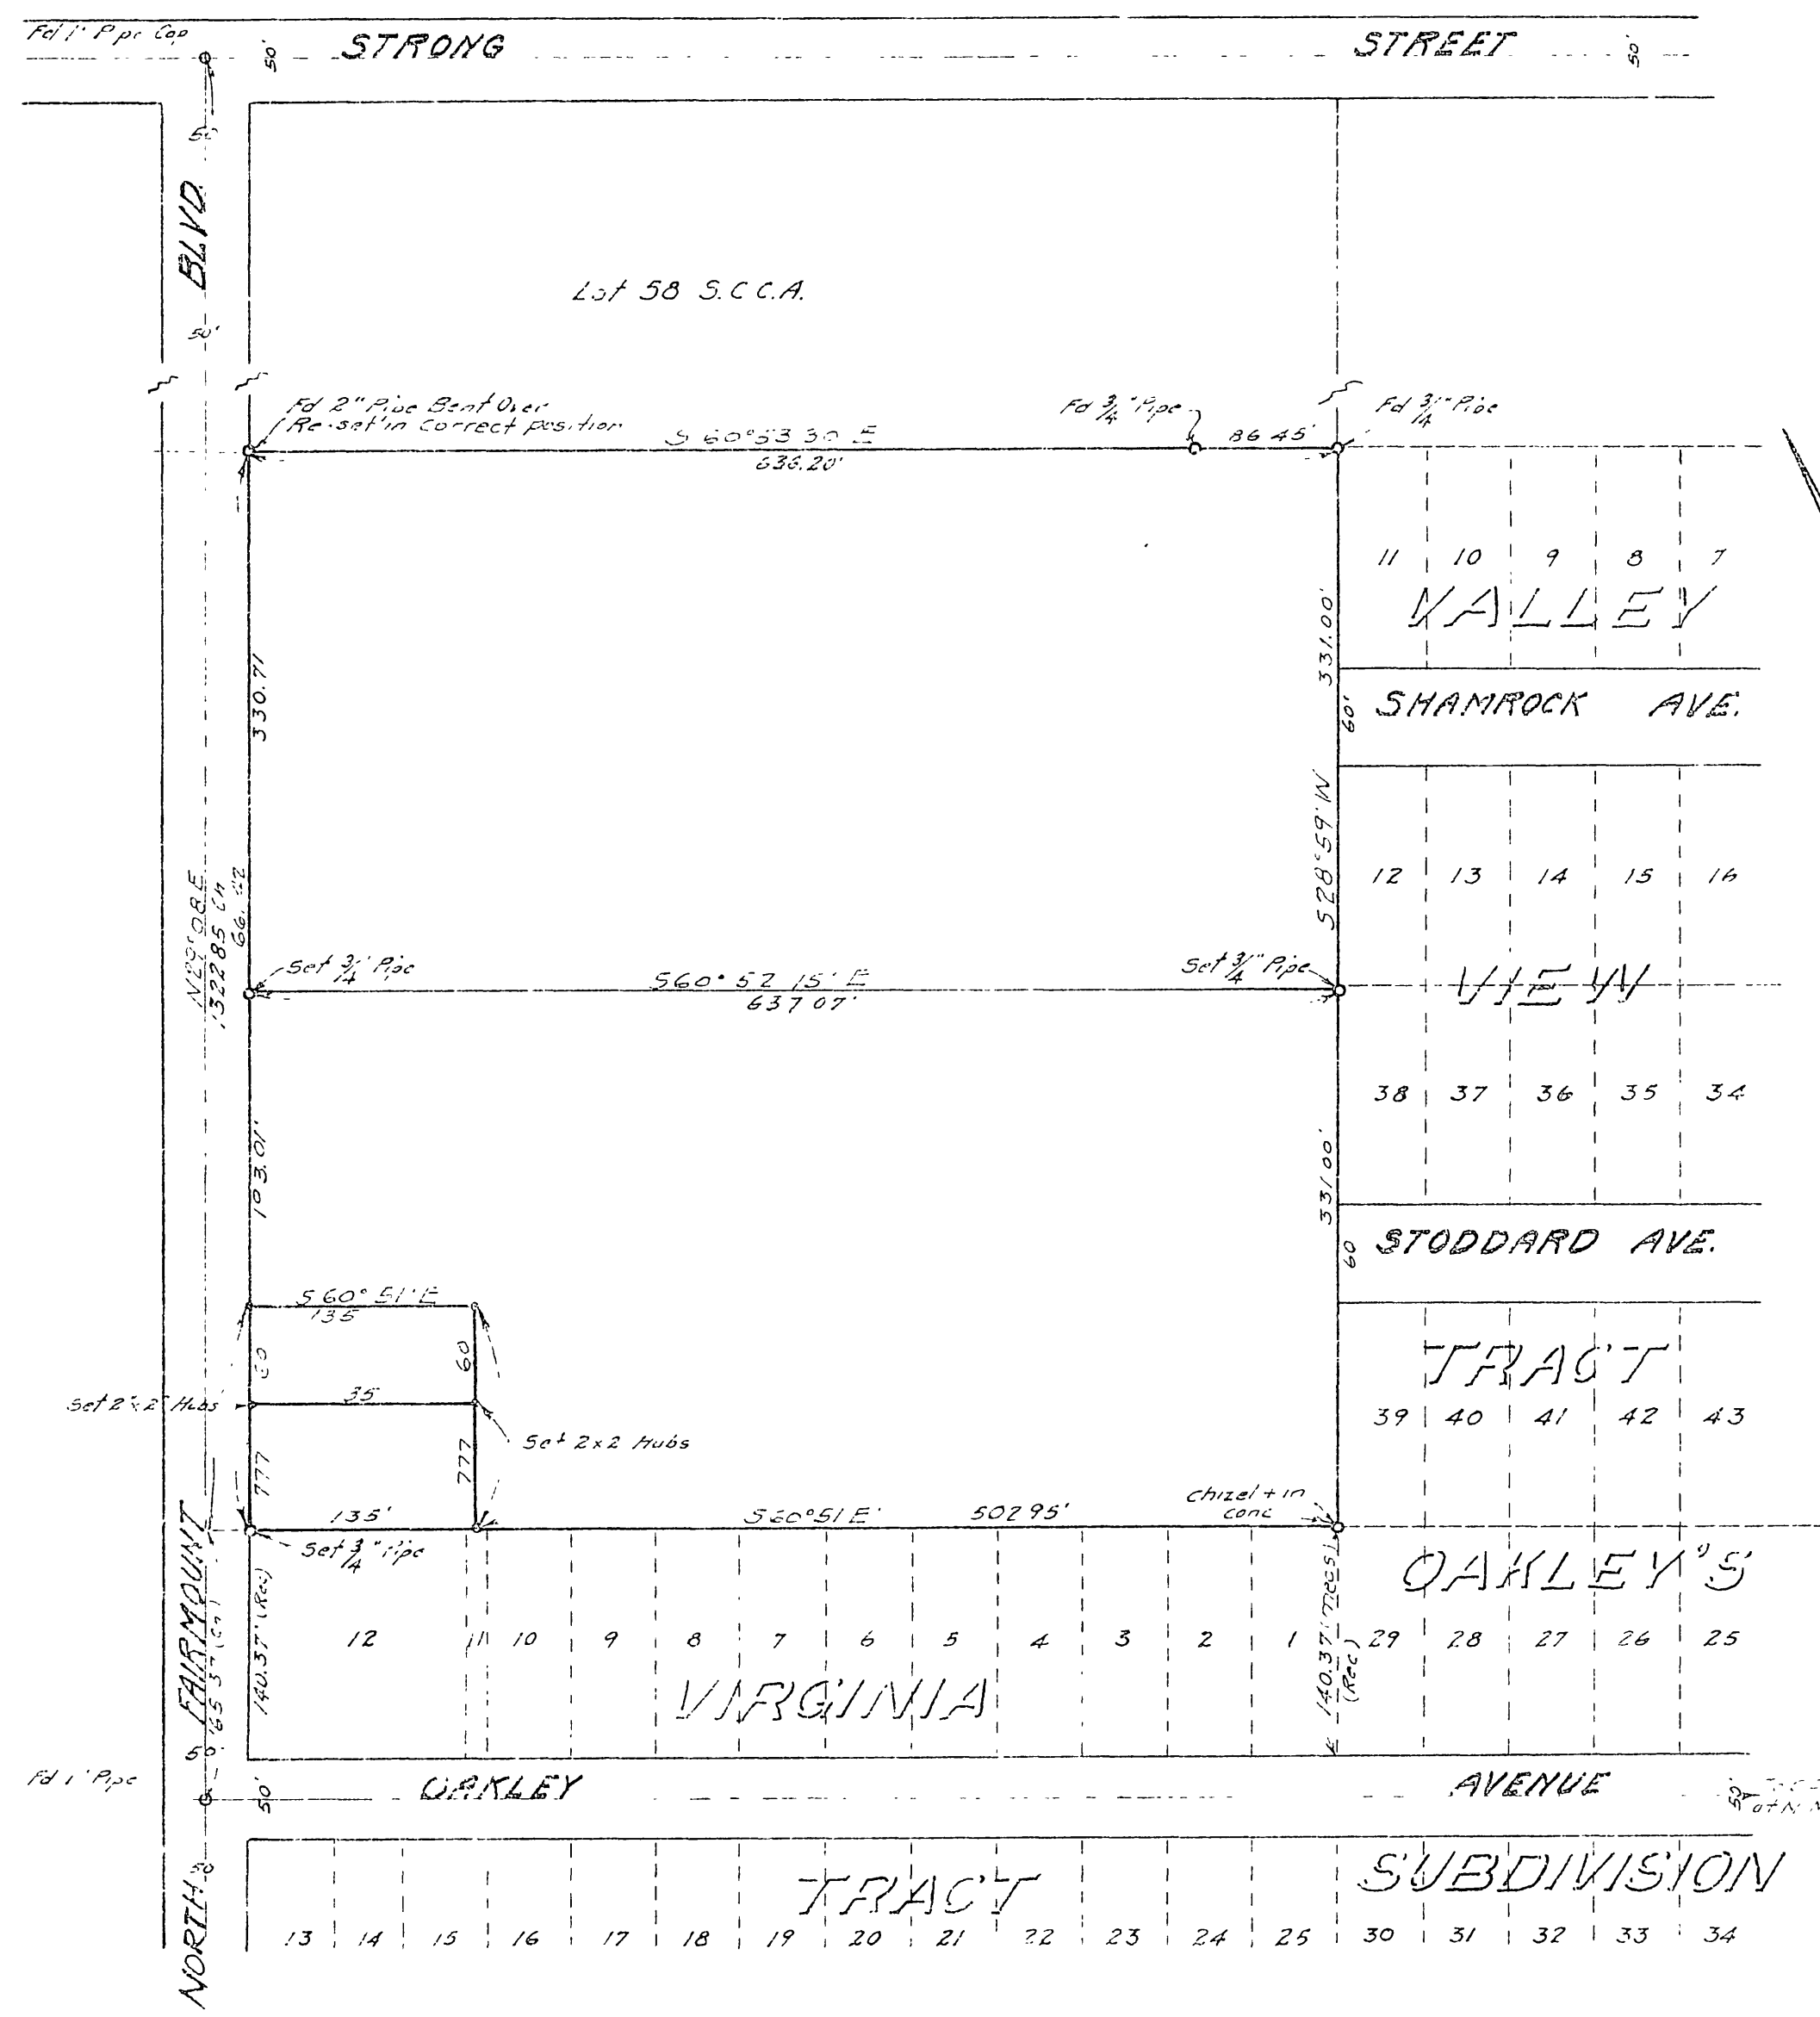

I hereby certify that I am a Licensed Land Surveyor of the State of California, and that this map consisting of one sheet is a correct representation of a survey made by me in March 1946, and that all the monuments shown hereon actually exist, the positions thereon being correctly shown.

Donald J McKee  
Licensed Land Surveyor Cert. 4825

Bearings are based on the Center Line of Fairmount Blvd. taken as N 29° 08' E as shown by Map of Brookside Homes Recorded in Book 17 of Maps, Page 64, Records of Riverside County Calif.

Examined April 3, 1946  
G.C. Keith  
County Surveyor Riverside Co. Calif.

Note -  
All Iron Pipe Found or set Shown thus ○  
All 2"x2" Redwood Hubs set " " ○

S-664 R/S 13/37