

FILED
APR - 4 1946
Jack A. Ross
COUNTY CLERK
By O. G. O'Neal
DEPUTY

Filed 10:45 A.M.
Fee \$1.00

RECORD OF SURVEY

OF LOT 11 BLOCK 26 VILLAGE OF
ARLINGTON RECORDED IN BOOK 1 PAGE
62 RECORDS OF SAN BERNARDINO CO. CALIF.


Surveyed at the request of Edward M Sheridan
Donald J McKee
Licensed Surveyor
March 1946 Scale 1"=100'

I hereby certify that I am a Licensed Land
Surveyor of the State of California, and that
this map consisting of one sheet is a
correct representation of a survey made
by me in March 1946 and that all the
monuments shown hereon actually exist,
positions thereon being correctly shown
Donald J. McKee
Licensed Land Surveyor Cert. #1825

Bearings are based on the center line of
Magnolia Ave as shown by Rec Survey 12-97

Note 2x2 Redwood stakes set unless other-
wise shown

Examined April 3, 1946
A. C. Keith
County Surveyor Riverside Co Calif

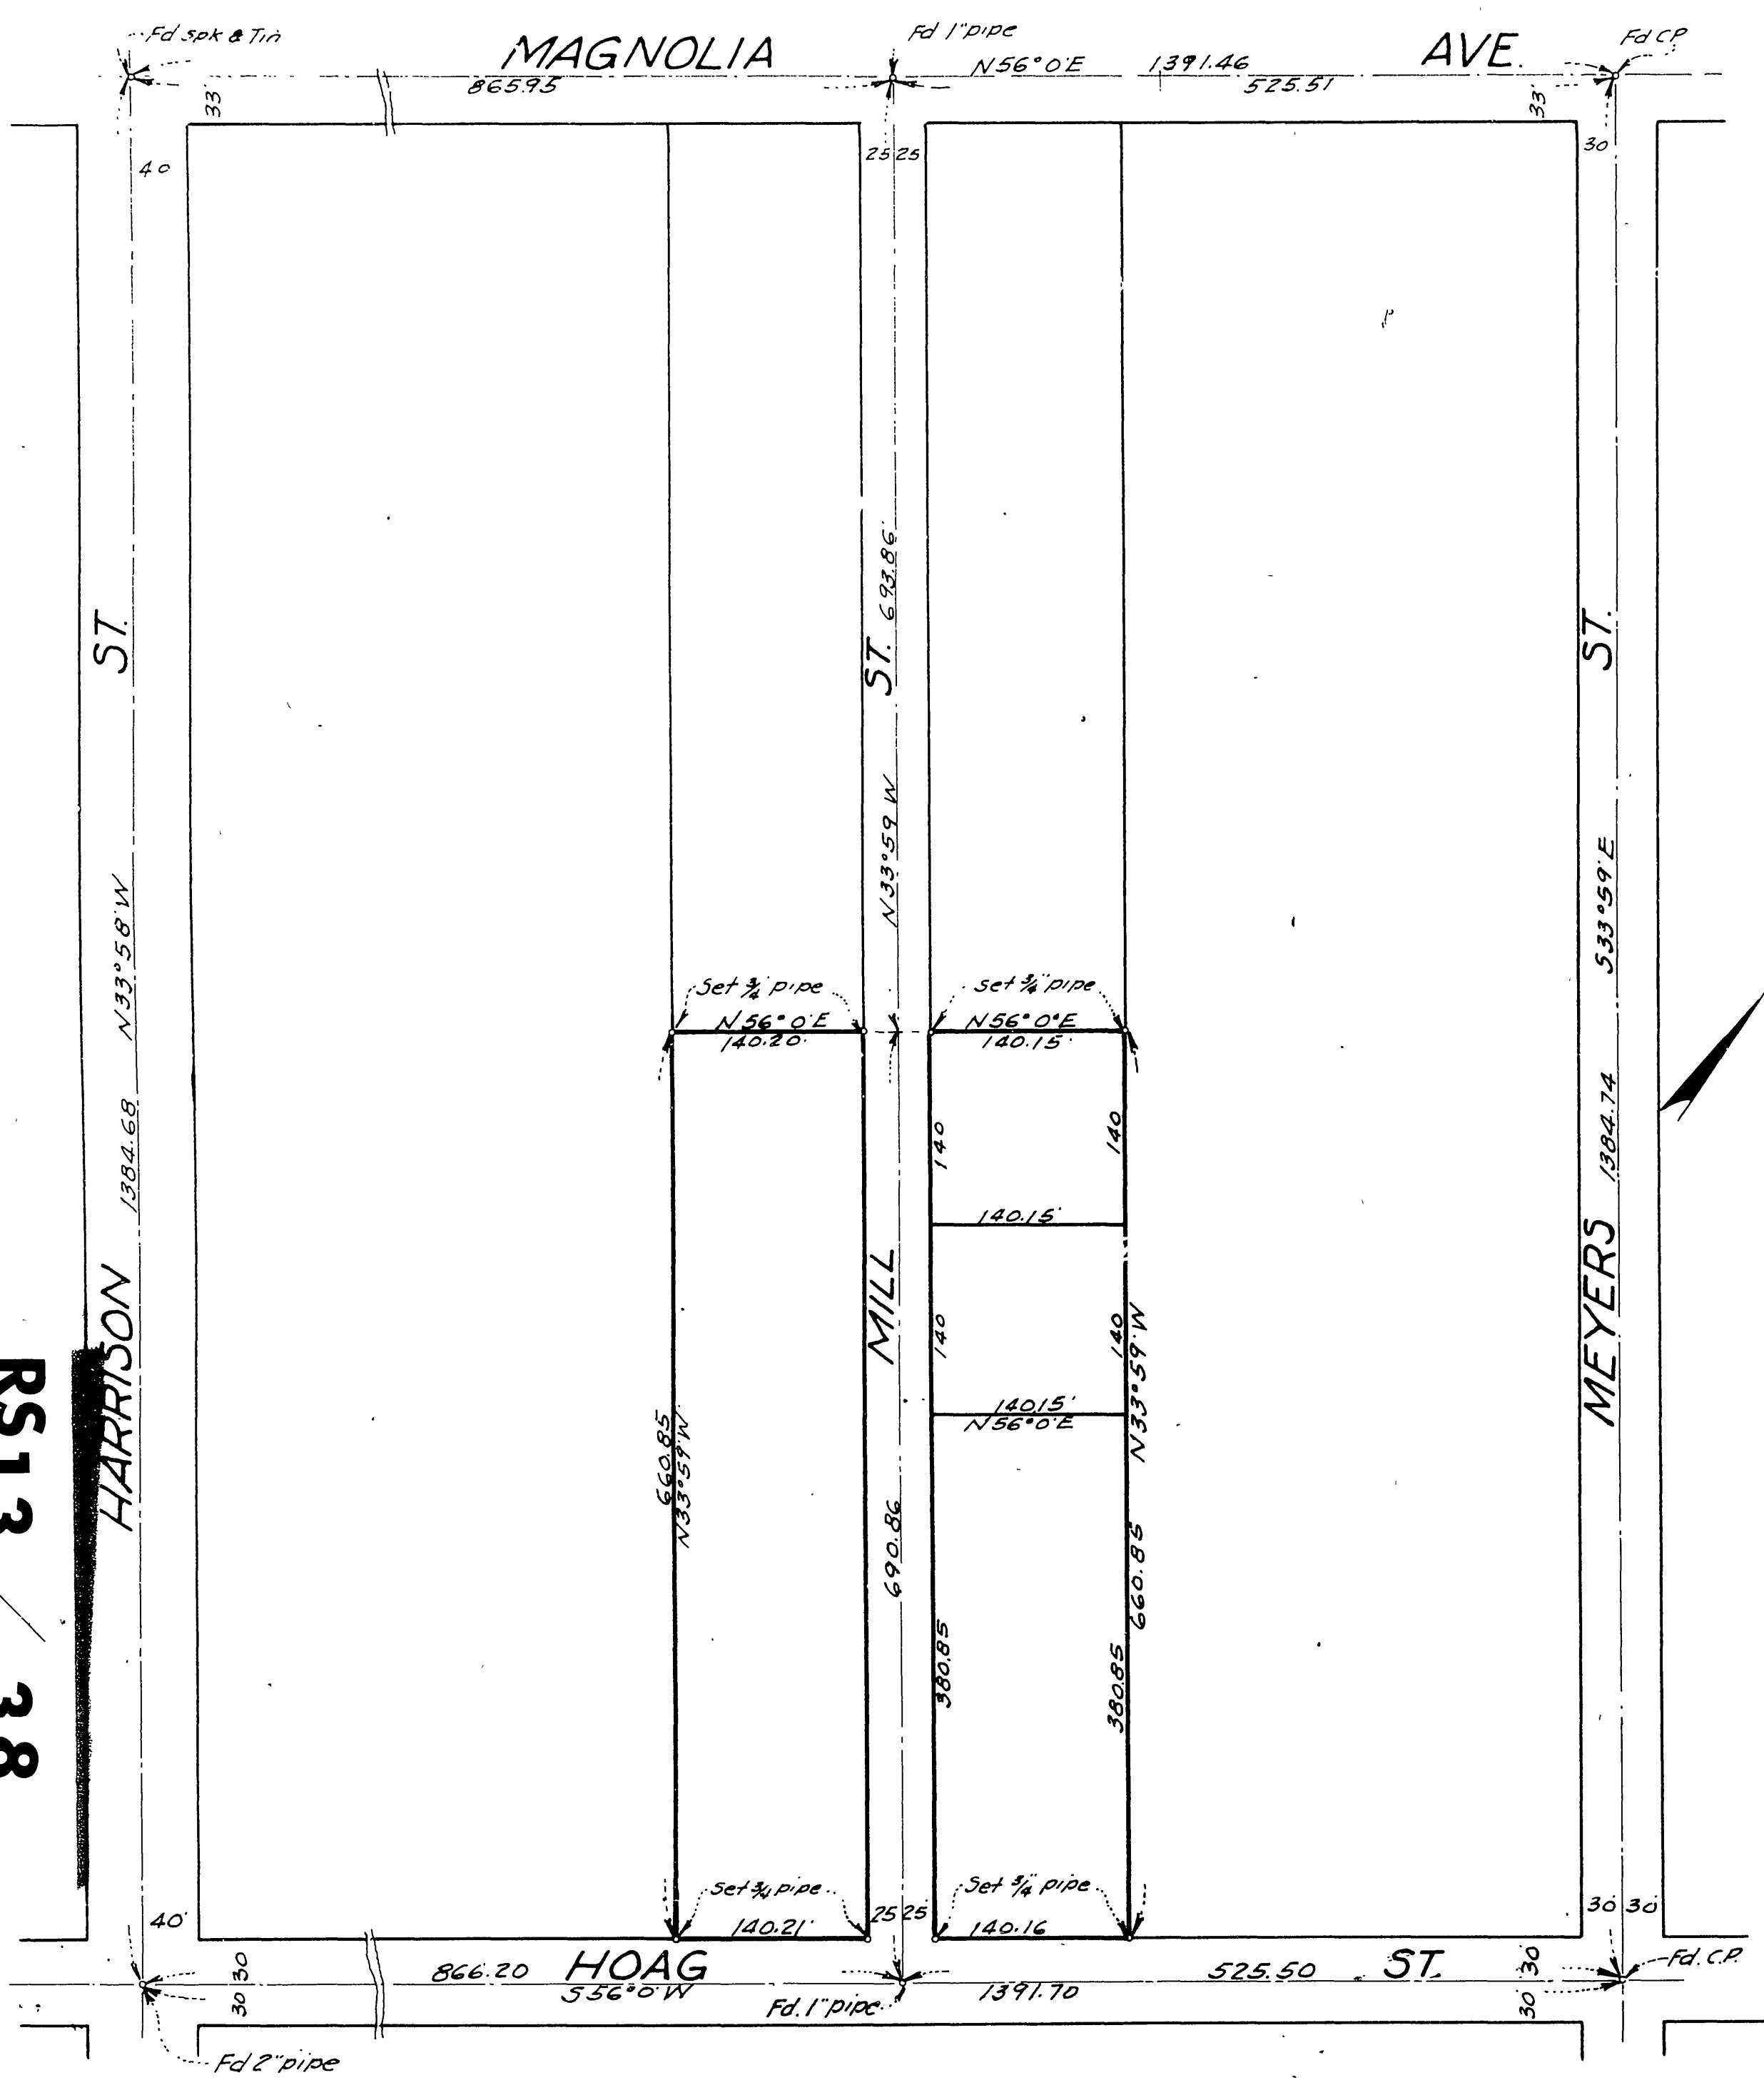

RS 13 / 38

R/S 13/38

RS 13/38