

14/24

S-674

MAR 7 1947
Jack A. Ross
O. G. V. Heat
Fee \$1.00
Filed 4:15 P.M.

RECORD OF SURVEY


OF LOTS 4 & 5 MAGNOLIA BOULEVARD ACRES
AS SHOWN IN MAP BOOK 13, PAGE 72
RECORDS OF RIVERSIDE COUNTY, CALIFORNIA.

J. F. DAVIDSON, CIVIL ENGINEER.

DECEMBER 1946.

SCALE: 1" = 50'

Surveyed at the request of WM. A. STARZINGER

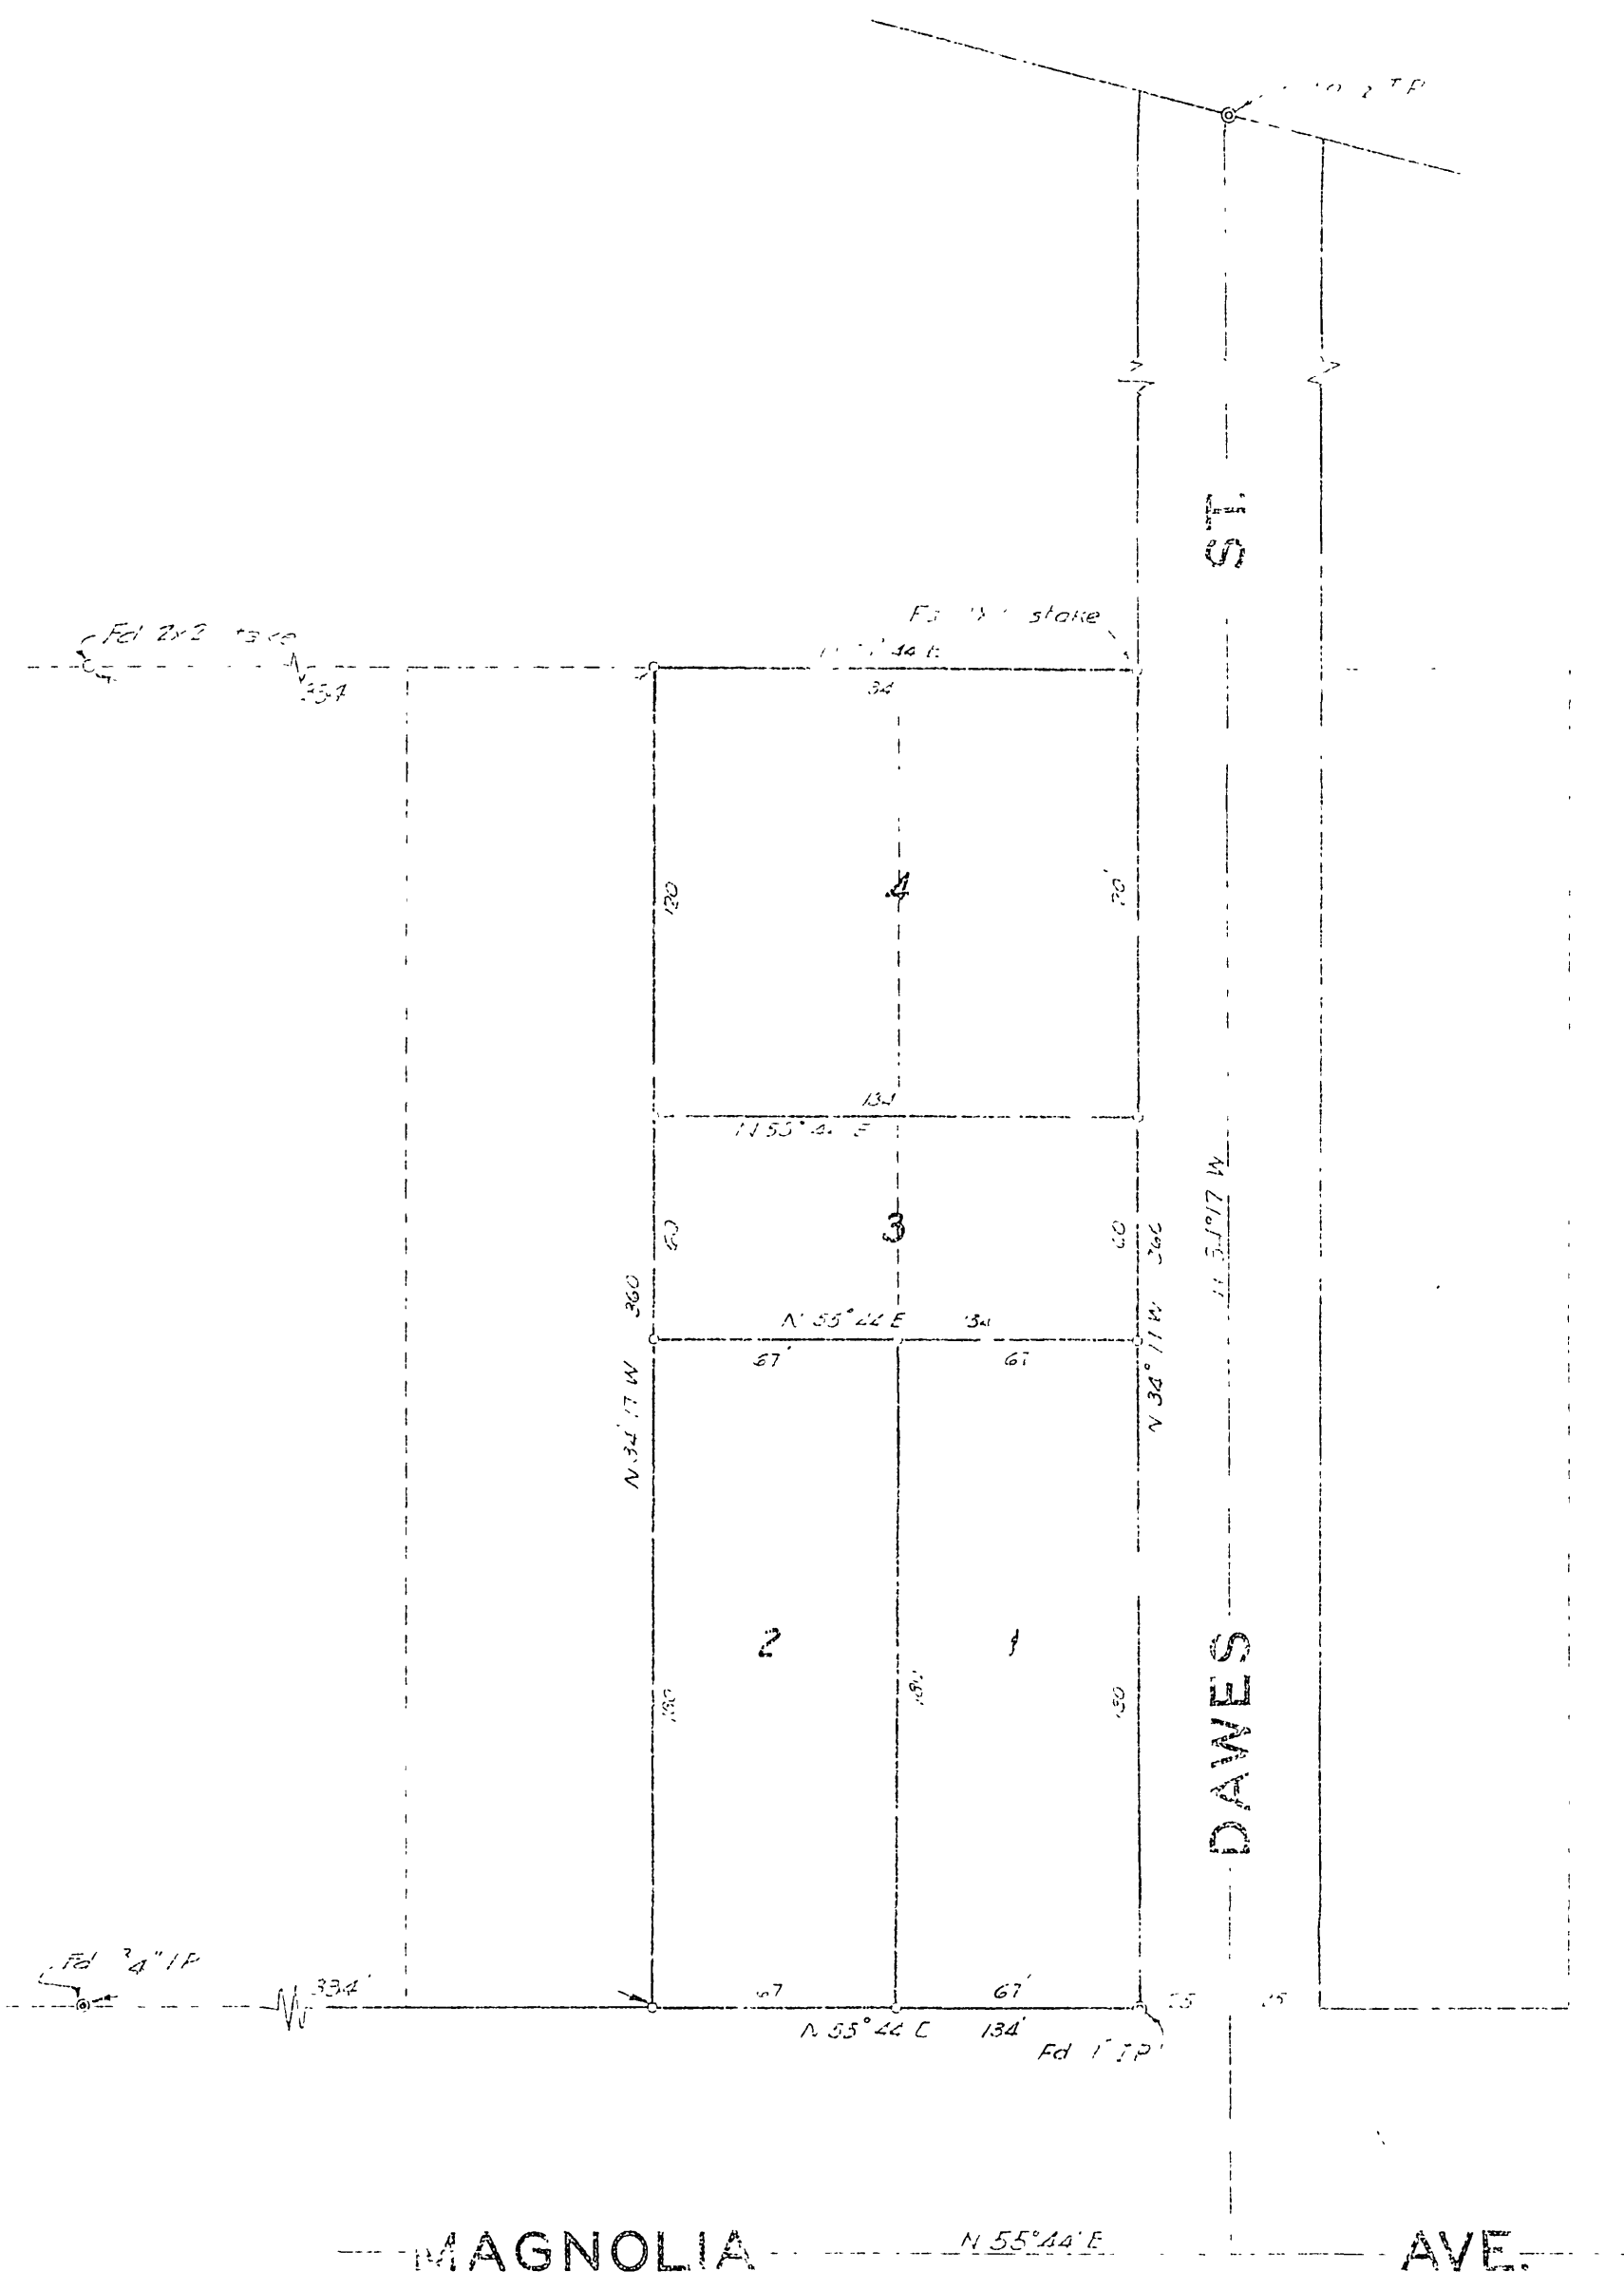

I hereby certify that I am a Registered Civil Engineer of the State of California and that this map consisting of this one (1) sheet correctly represents a survey made under my supervision in December 1946, and that all the monuments shown hereon actually exist and that their positions are correctly shown.

J. F. Davidson
Registered Civil Engineer No 862.

ENGINEER'S NOTE:
The basis of bearings for this map is the center line of Magnolia Ave. as shown in M. B. 13, Pg. 72, Records of Riverside County, California.
Set 2" X 2" Redwood Stakes at all corners.

EXAMINED 3 7 1946

W. A. Starzinger
County Surveyor