

19/95
S-654
RS 19/95

33960

FILED
JUL 9 1953
JACK A. ROSS
COUNTY RECORDER
by Pauline D. Wade
DEPUTY

RECORD OF SURVEY

#1.00 4:05 pm.

LOCATED IN THE CITY OF RIVERSIDE

SHOWING A SURVEY OF LOTS 1 & 2, ZAK RANCHO TRACT, M.B. 25, PAGE 84, RECORDS OF RIVERSIDE COUNTY, CALIFORNIA, ALSO A PORTION OF GARFIELD AVENUE AS SHOWN ON SAID MAP; PORTION OF LOT II, BLOCK 15, R.L. & I. CO. LANDS, M.B. 1, PAGE 70, RECORDS OF SAN BERNARDINO COUNTY, CALIFORNIA

MAY 1953

SCALE: 1" = 40'

J.F. DAVIDSON, CIVIL ENGINEER

Surveyed at the request of Garrick Brothers

This Record of Survey Map was approved by the City Council of the City of Riverside on the 9th day of June 1953.


W. D. Waite
City Clerk of the City of Riverside

Examined July 9, 1953
A. C. Keith, County Surveyor
by G. T. Worsley, Deputy

I hereby certify that I am a Registered Civil Engineer of the State of California and that this map consisting of one sheet correctly represents a survey made under my supervision during May 1953 and that all monuments shown hereon actually exist and their positions are correctly shown.

J. F. Davidson
Registered Civil Engineer No 862

NOTE:
Basis of bearings is the centerline of Garfield Avenue as being N 56° 00' E as shown on map of Zak Rancho Tract, M.B. 25/84, Records of Riverside County, California 2x2 redwood stakes, painted white, tagged R.E. 862 set at all lot corners and curve points.

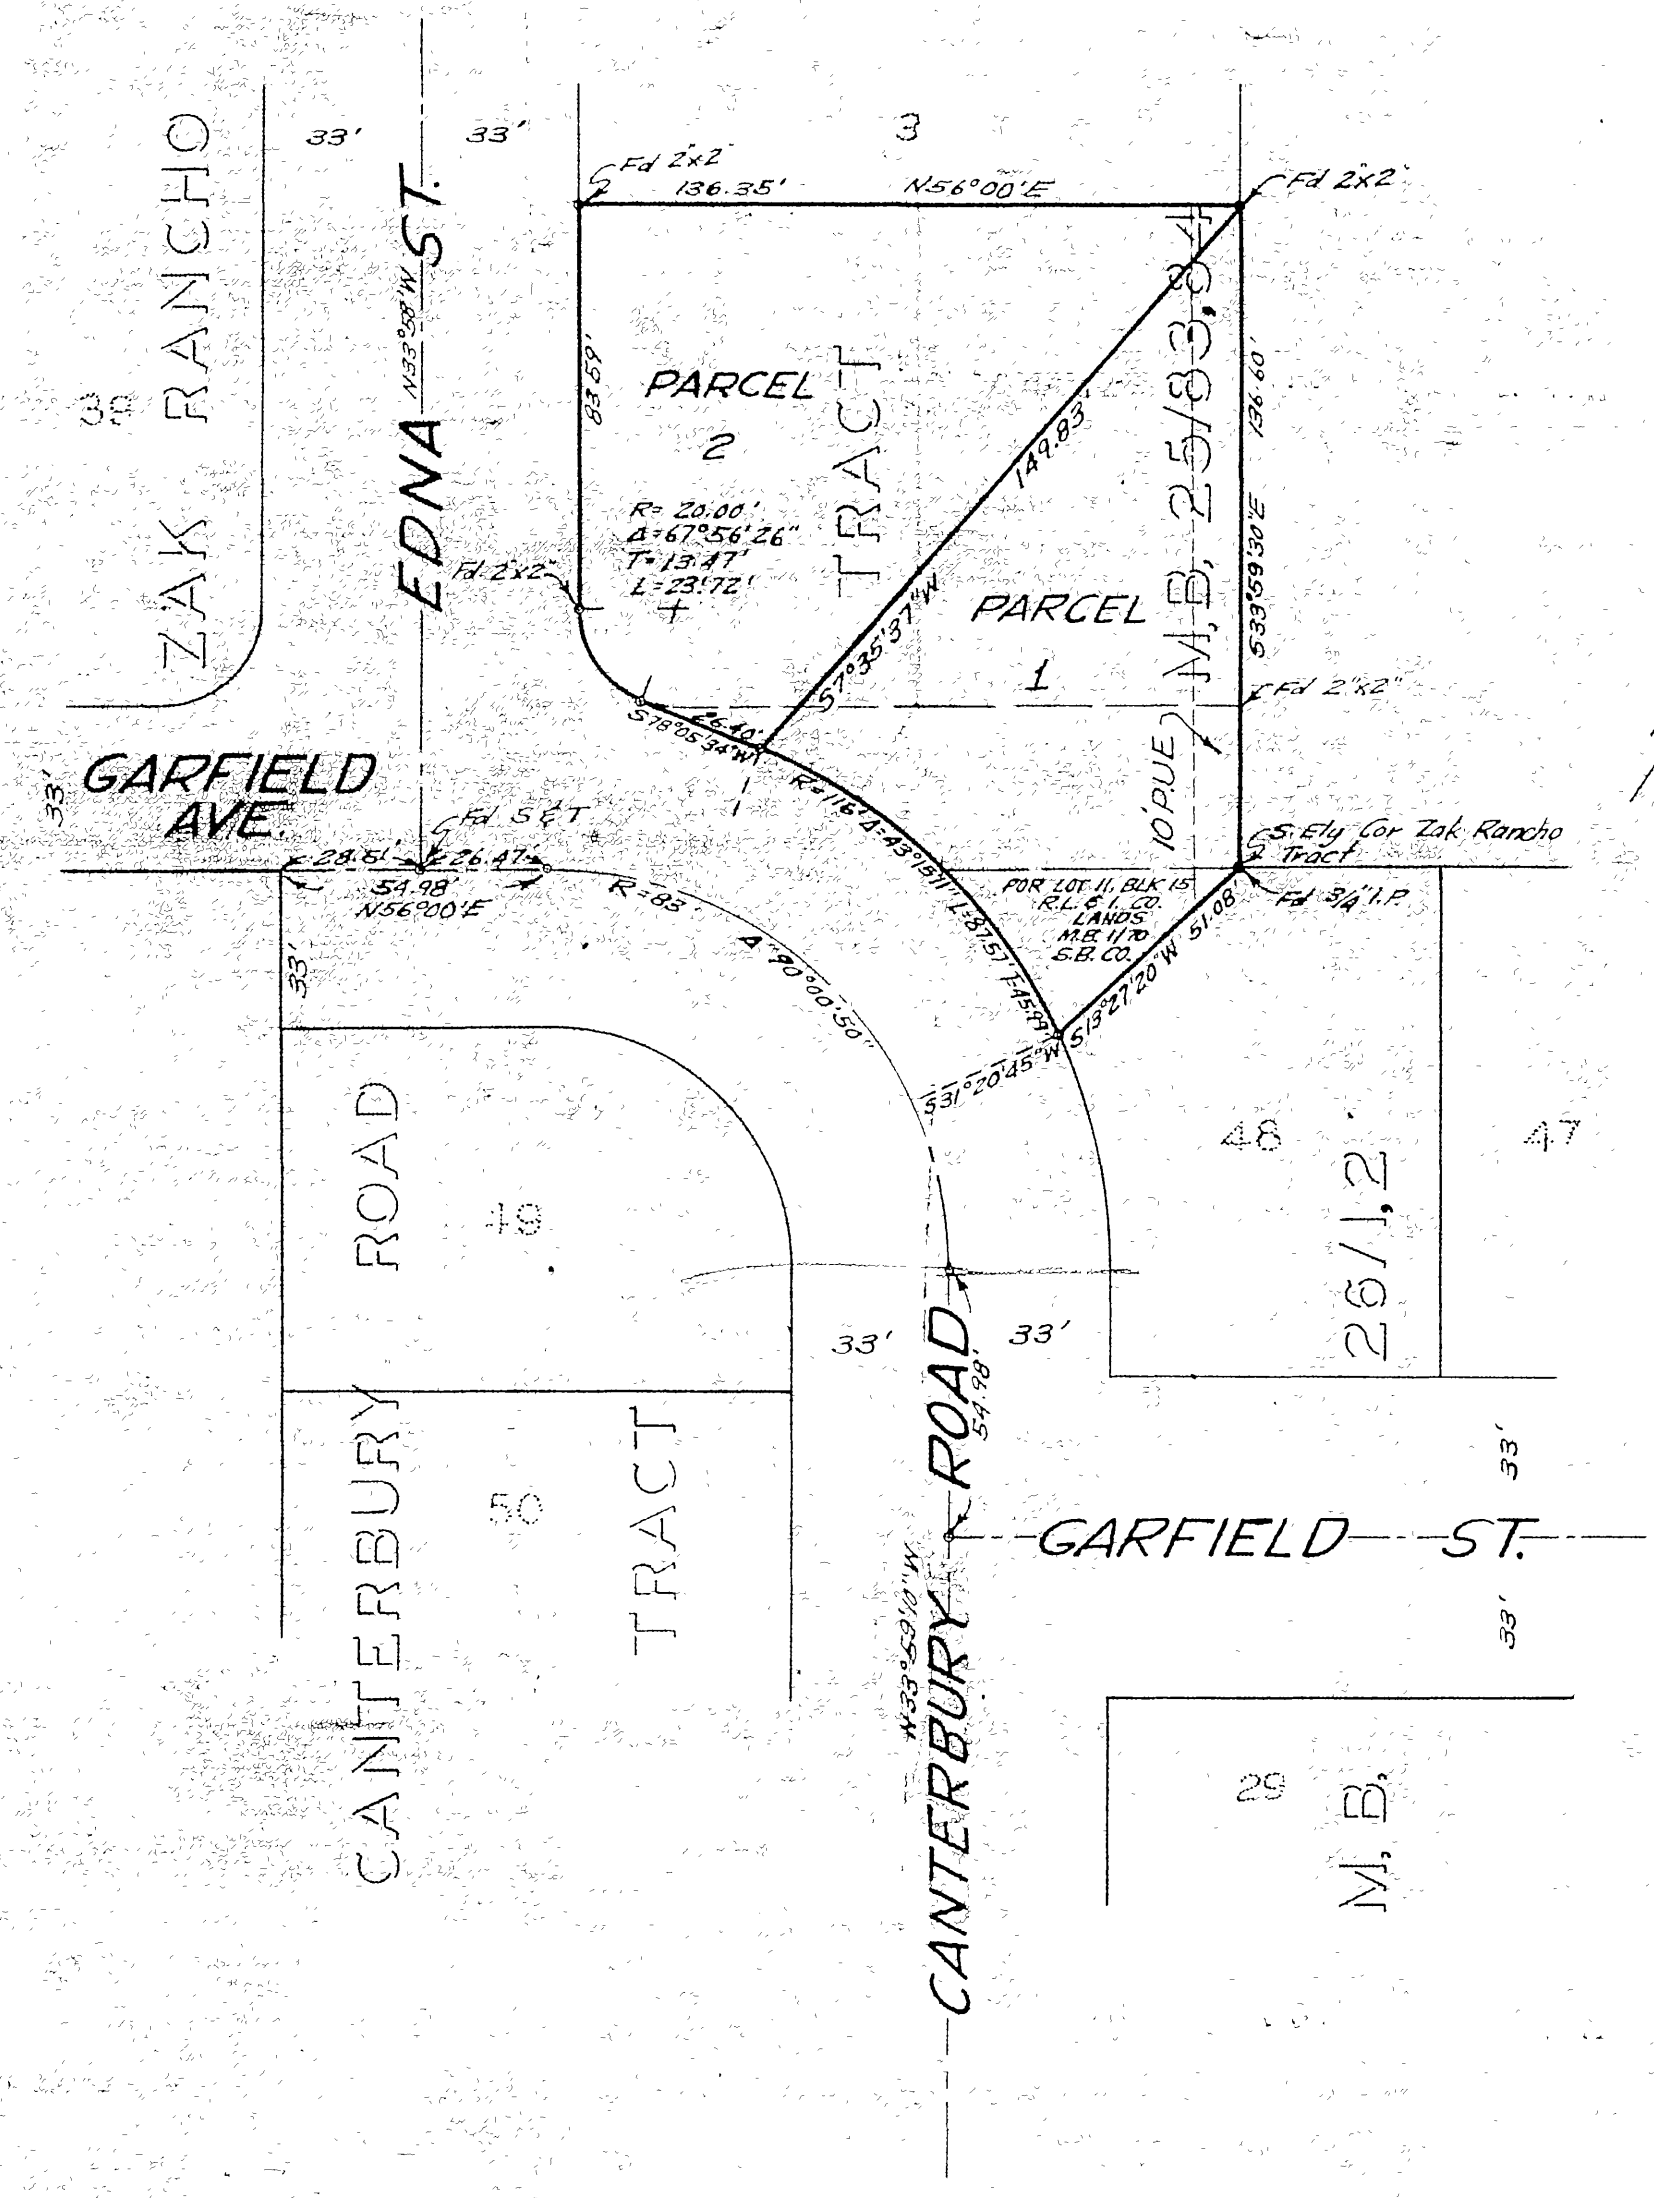

S-654 R/S 19/95

CITY # 81

RS 19/95

FB 460-34