

21
84

FILED

OCT 27, 1954
Jack A. Ross
O.A. Ross
Fee #1.00 Filed at 9:50 A.M.

RECORD OF SURVEY

OF A PORTION OF LOT 4 BLOCK 27 OF THE
R.L. & Y. CO. LANDS AS RECORDED IN BOOK 1
OF MAPS PAGE 70 SAN BERNARDINO CO. REC.

Surveyed at the request of R.C. Hill
Donald J. McKee
Licensed Surveyor
Oct. 1954 Scale 1"=60ft

I hereby certify that I am a Licensed Land Surveyor of
the State of California and that this map consisting of
one sheet is a correct representation of a survey made
by me in Oct. 1954 and that all monuments shown
hereon actually exist and their positions are correct
shown.

Donald J. McKee
Licensed Land Surveyor

Examined October 26, 1954

AC Keith County Surveyor
Riverside County Calif

by G. T. Woolley
Deputy

This Record of Survey was approved by the City
Council of the City of Riverside California on the
15th day of October, 1954


W. H. Baird
City Clerk of the City of Riverside, Calif.

Bearings are based on the center line of Tyler ST shown
as N34°0' W on Rec Survey Map 13-16

Note 2x2 Redwood stakes tagged L.S. 1825
set at all corners unless otherwise noted.

FB. 40-47

RS 21/84

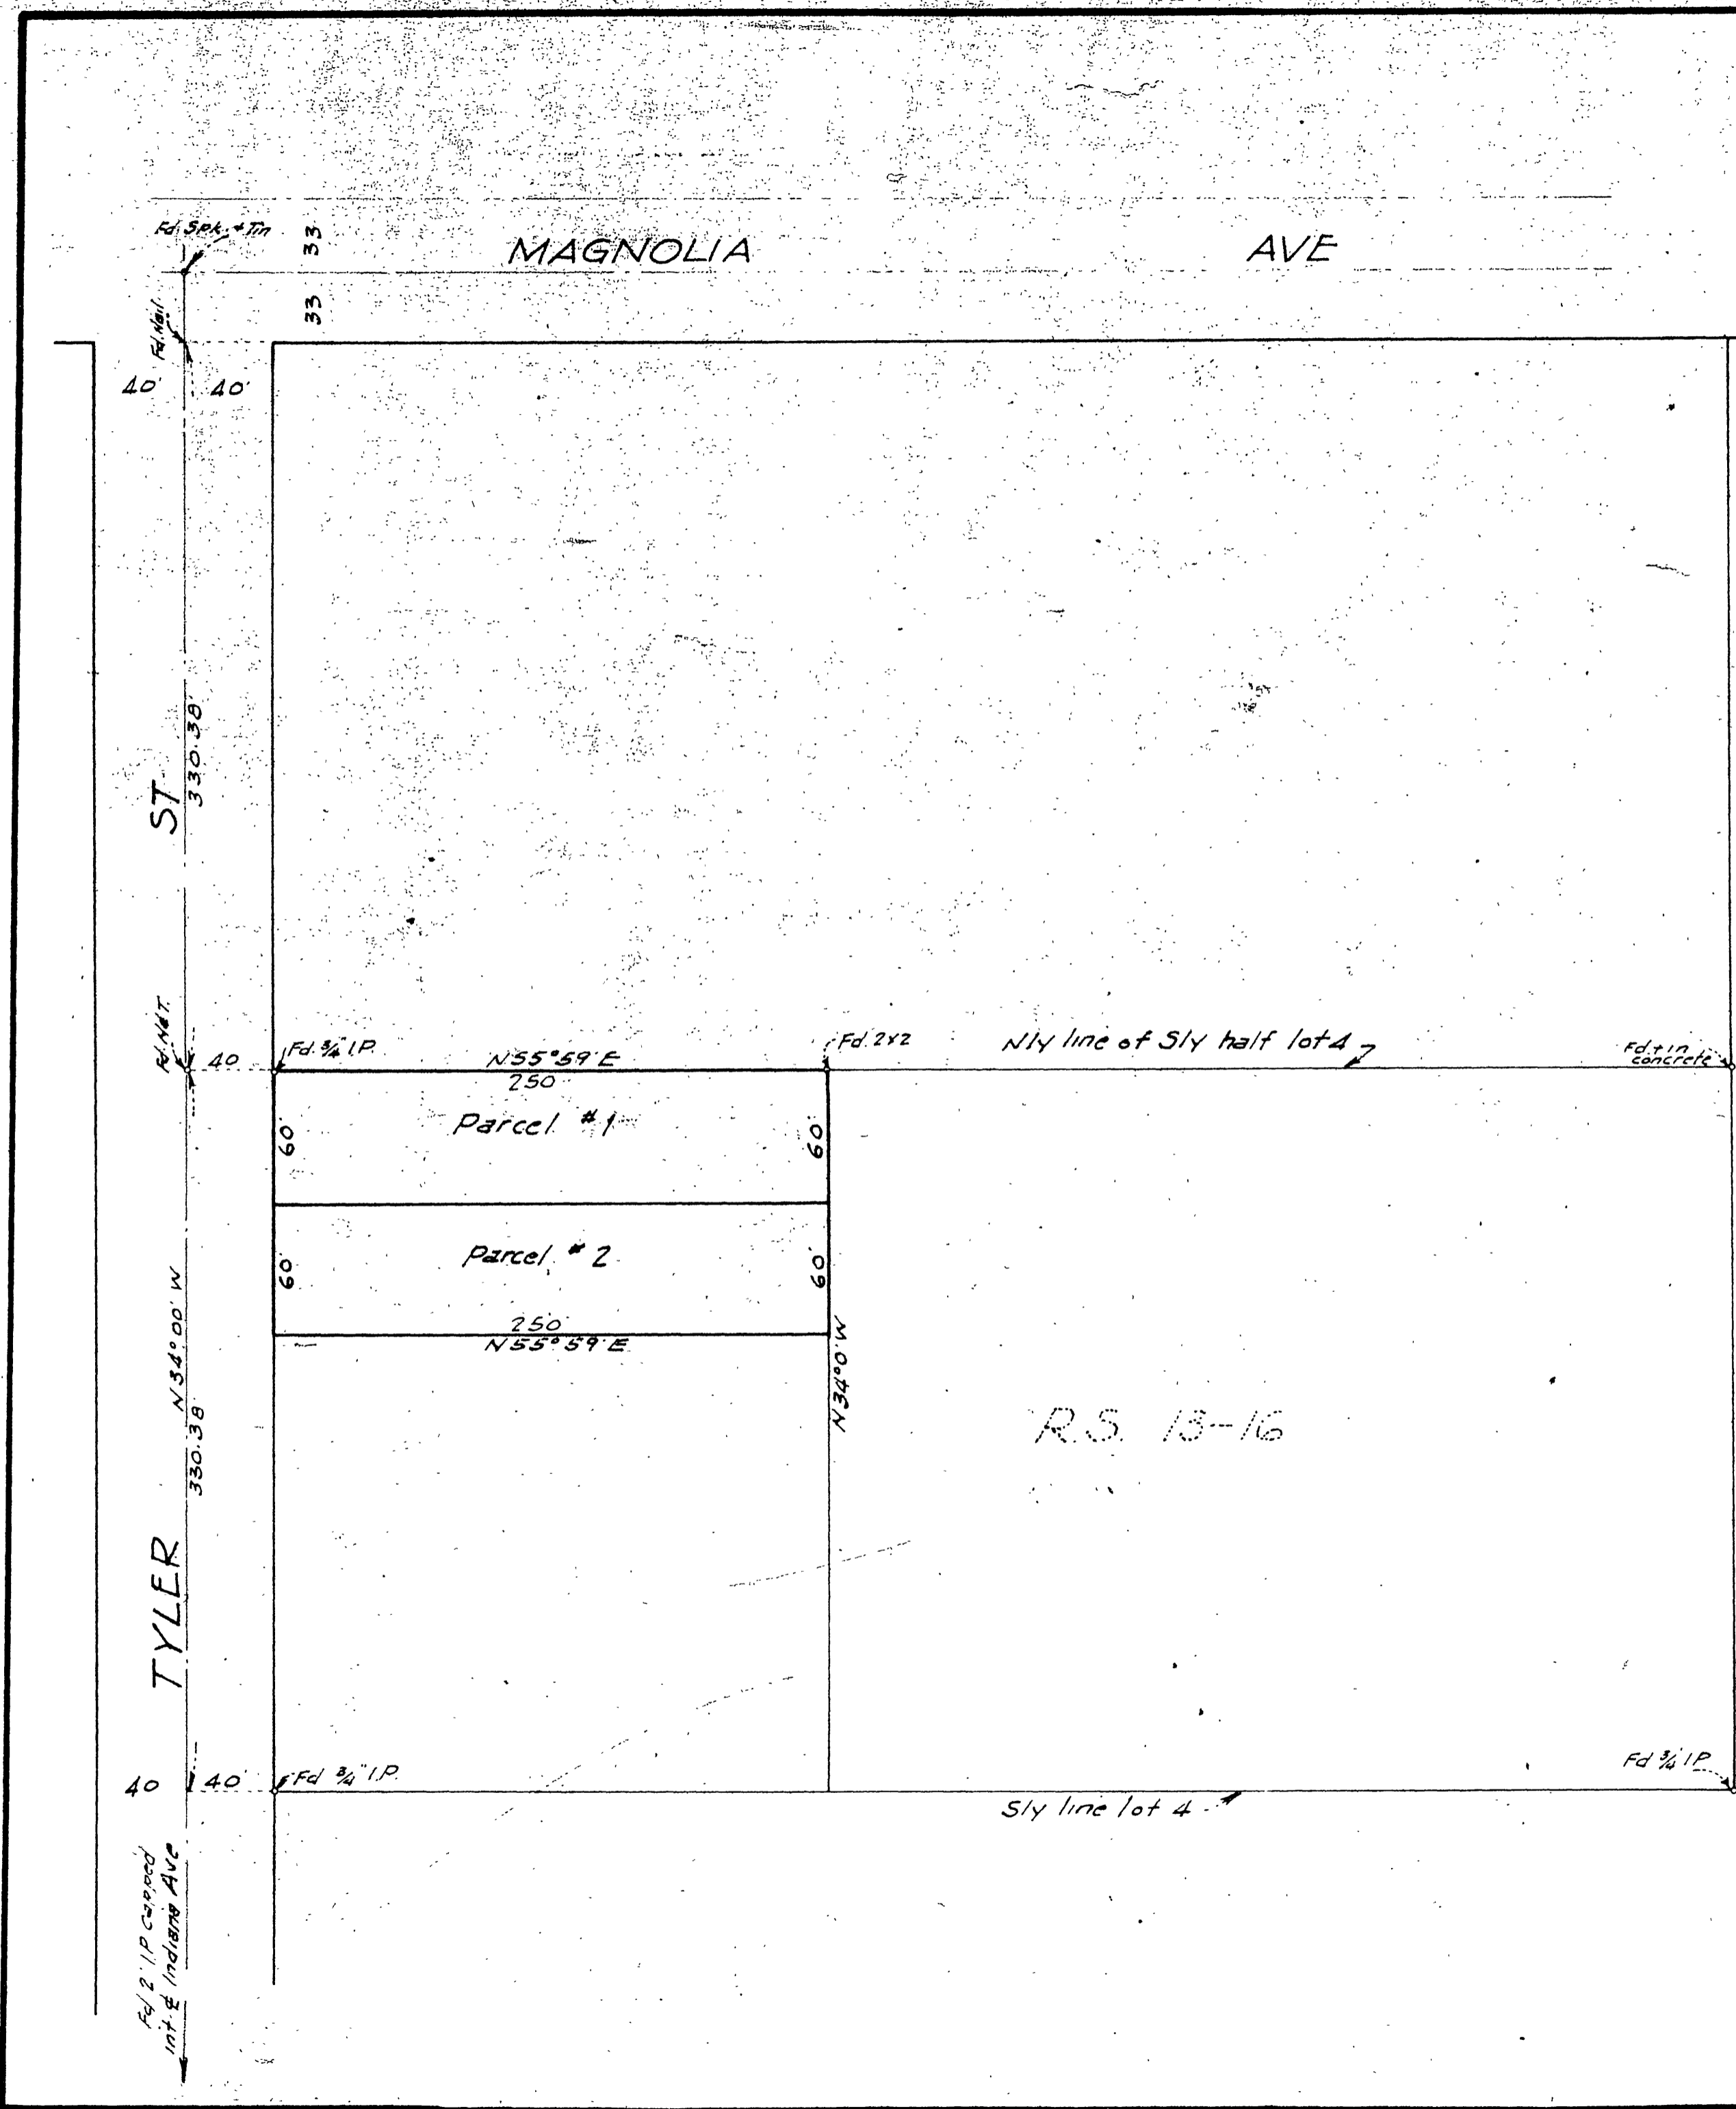

RS-21/84